


WING.NO.	GROUND & 1stFL.	2nd.FLOOR	3rd.FLOOR	4th.FLOOR	5th.FLOOR	6th.FLOOR	7th.FLOOR	8th.FLOOR	9th.FLOOR	10th.FLOOR	11th.FLOOR	12th.FLOOR	13th.FLOOR	14th.FLOOR	15th.FLOOR	TOTAL	
A	3117.29	222.80	222.80	222.80	222.80	222.80	222.80	167.62	222.80	222.80	222.80	222.80	-	-	-		
B		226.41	226.41	226.41	226.41	226.41	226.41	170.36	226.41	226.41	226.41	226.41	170.36	226.41	226.41		
C		222.80	222.80	222.80	222.80	222.80	222.80	167.62	222.80	222.80	222.80	222.80	222.80	-	-	-	
COMM-1		-	-	-	-	-	-	-	-	-	-	-	-	-	-	-	
COMM-2		-	-	-	-	-	-	-	-	-	-	-	-	-	-	-	
<b>TOTAL</b>	<b>3117.29</b>	<b>672.01</b>	<b>672.01</b>	<b>672.01</b>	<b>672.01</b>	<b>672.01</b>	<b>672.01</b>	<b>505.60</b>	<b>672.01</b>	<b>672.01</b>	<b>672.01</b>	<b>672.01</b>	<b>170.36</b>	<b>226.41</b>	<b>226.41</b>	<b>10966.17</b>	
D	STILT	150.95	150.95	150.95	150.95	150.95	150.95	119.95	150.95	-	-	-	-	-	-	1327.55	
HALL	54.66	83.44	83.44	-	-	-	-	-	-	-	-	-	-	-	-	221.54	
<b>TOTAL</b>																<b>12515.26</b>	

FORM I		SQUARE METRES
A	AREA STATEMENT	8710.00
1	AREA OF PLOT	8700.00
2	DEDUCTIONS FOR	
(A)	ROAD SET BACK AREA	
(B)	PROPOSED ROAD	2902.82
(C)	ANY RESERVATION	232.12
	TOTAL (A+B+C)	3134.94
3	(A) BALANCE AREA OF PLOT (1MINUS2)	5565.06
4	DEDUCTION FOR RECREATIONAL GROUND (IF DEDUCTIBLE)	834.76
5	NET AREA OF PLOT (3MINUS4)	4730.30
6	ADDITIONS FOR FLOOR SPACE INDEX	
2(A)	100% 40%	2226.02
2(B)	100%	6956.32
7	TOTAL AREA (8PLUS8)	
8	FLOOR SPACE INDEX PERMISSIBLE	
9	FLOOR SPACE INDEX CREDIT AVAILABLE BY DEVELOPMENT RIGHTS (RESTRICTED TO 40% OF THE BALANCE AREA VIDE ITEM 3 ABOVE)	1325+2373+1887.06
10	PERMISSIBLE FLOOR AREA (7PLUS8) PLUS 9 ABOVE	12521.08
11	EXISTING FLOOR AREA	
12	PROPOSED AREA	12515.26
13	EXCESS BALCONY AREA TAKEN IN FLOOR SPACE INDEX	
14	TOTAL BUILT UP AREA PROPOSED (11+12+13)	

R.G. AREA CALCULATION	
R.G-1 AREA	881.13 sq.mt.
R.G-2 AREA	234.83 sq.mt.
PROPOSED R.G. AREA	1115.96 sq.mt.
20% REQUIRED R.G	1113.01 sq.mt.

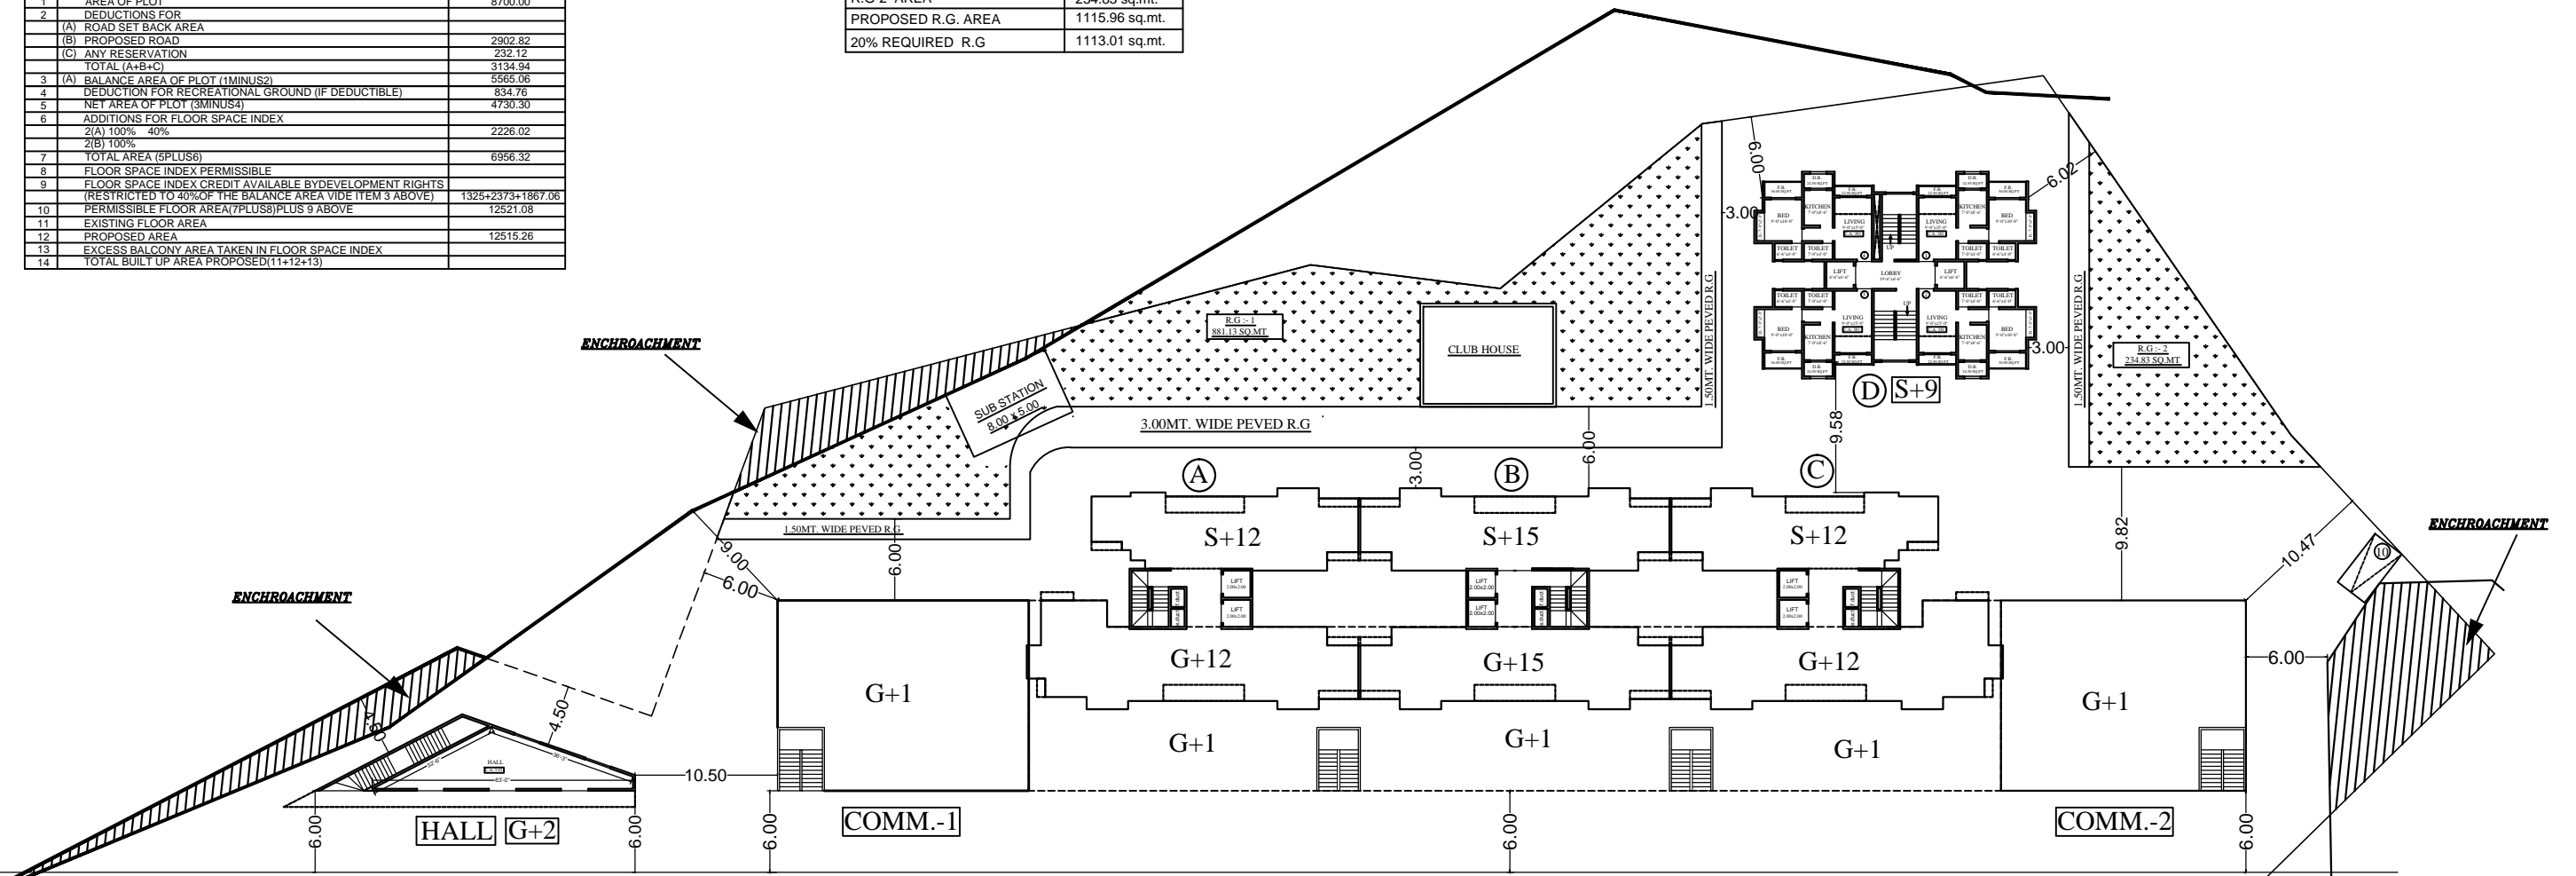

45.00 M / WIDE D.P. ROAD

*BLOCK PLAN*