


SITE U/R

LOCATION PLAN

SCALE 1:4000

SUB-PLOTS

Table with 3 columns: SUB PLOT, AREA, REMARK. Rows include PLOT-A, PLOT-B, PLOT-C, PLOT-D, PLOT-E, PLOT-F, and TOTAL PLOT.

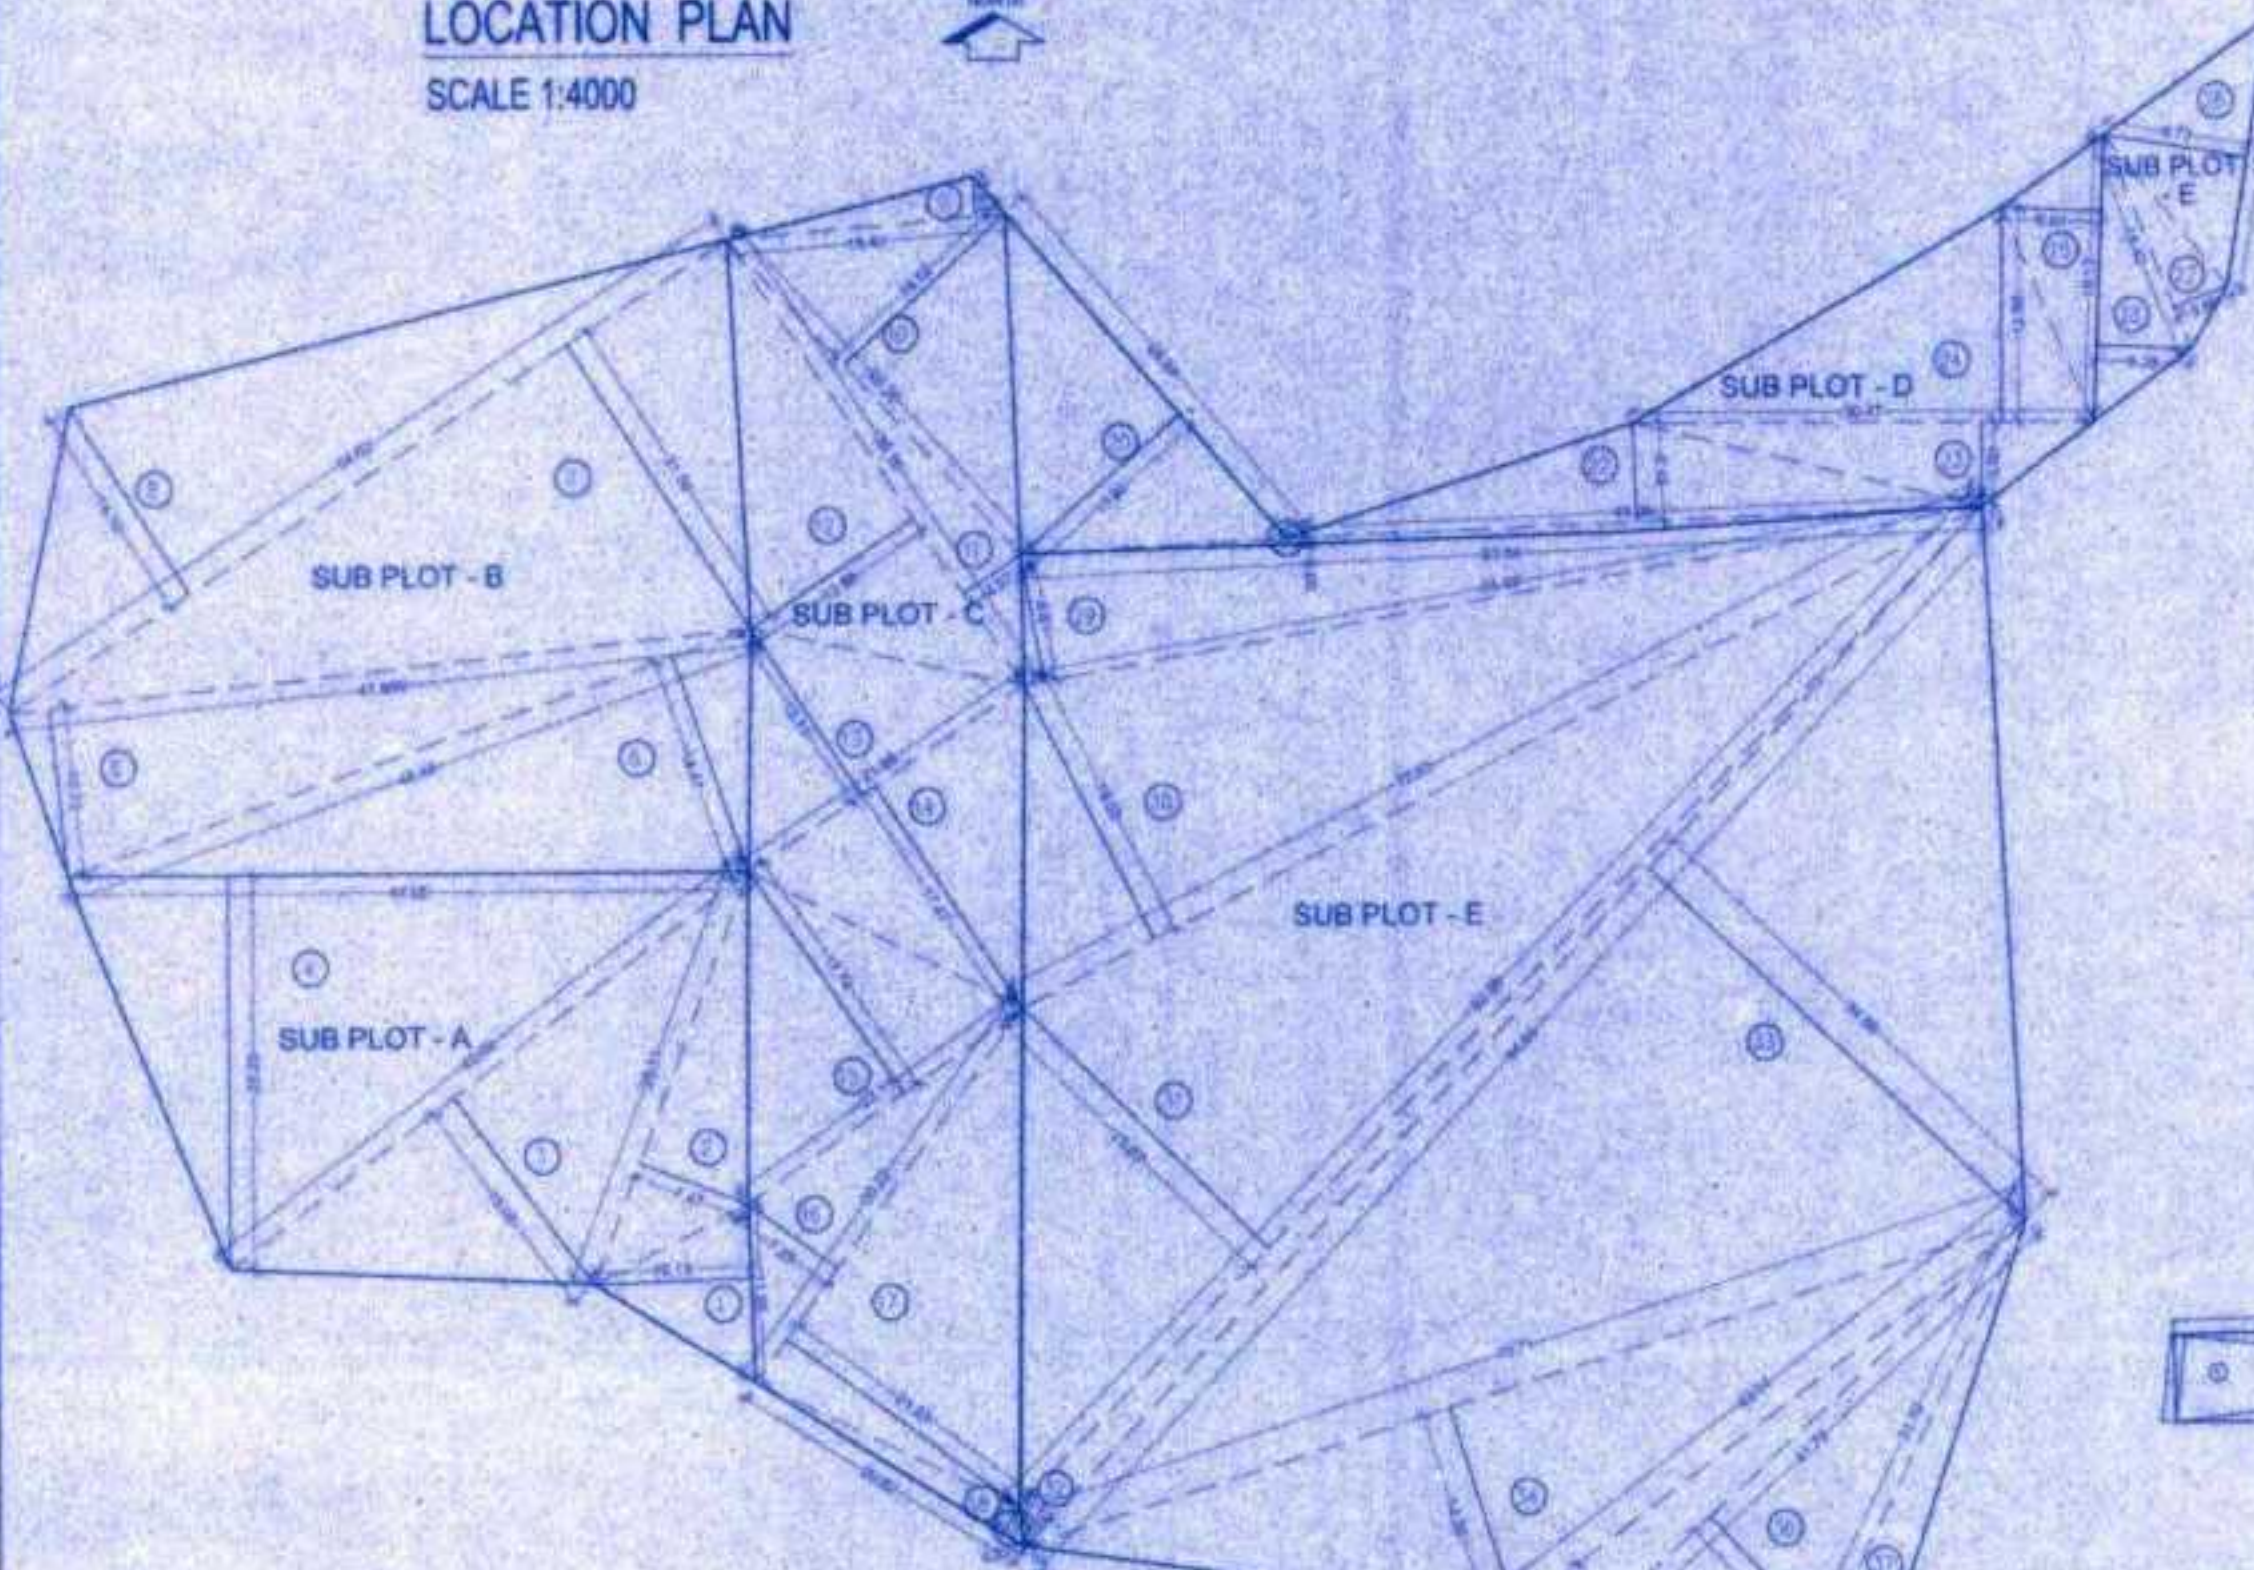

PROPOSED PLOT AREA LINE DIAGRAM

SCALE 1:500

PROPOSED PLOT AREA CALCULATION

Table of plot area calculations for Sub-Plots A through F, including area, perimeter, and total addition.

SUB PLOT - E

SALE PLOT AREA CAL

Table of area calculations for Sub-Plot E, including area, perimeter, and total addition.



SUB PLOT - F

18.30 MT. ROAD SET-BACK PLOT AREA CAL

Table of area calculations for Sub-Plot F, including area, perimeter, and total addition.

AS PER D. P. PLOT AREA LINE DIAGRAM

SCALE 1:300

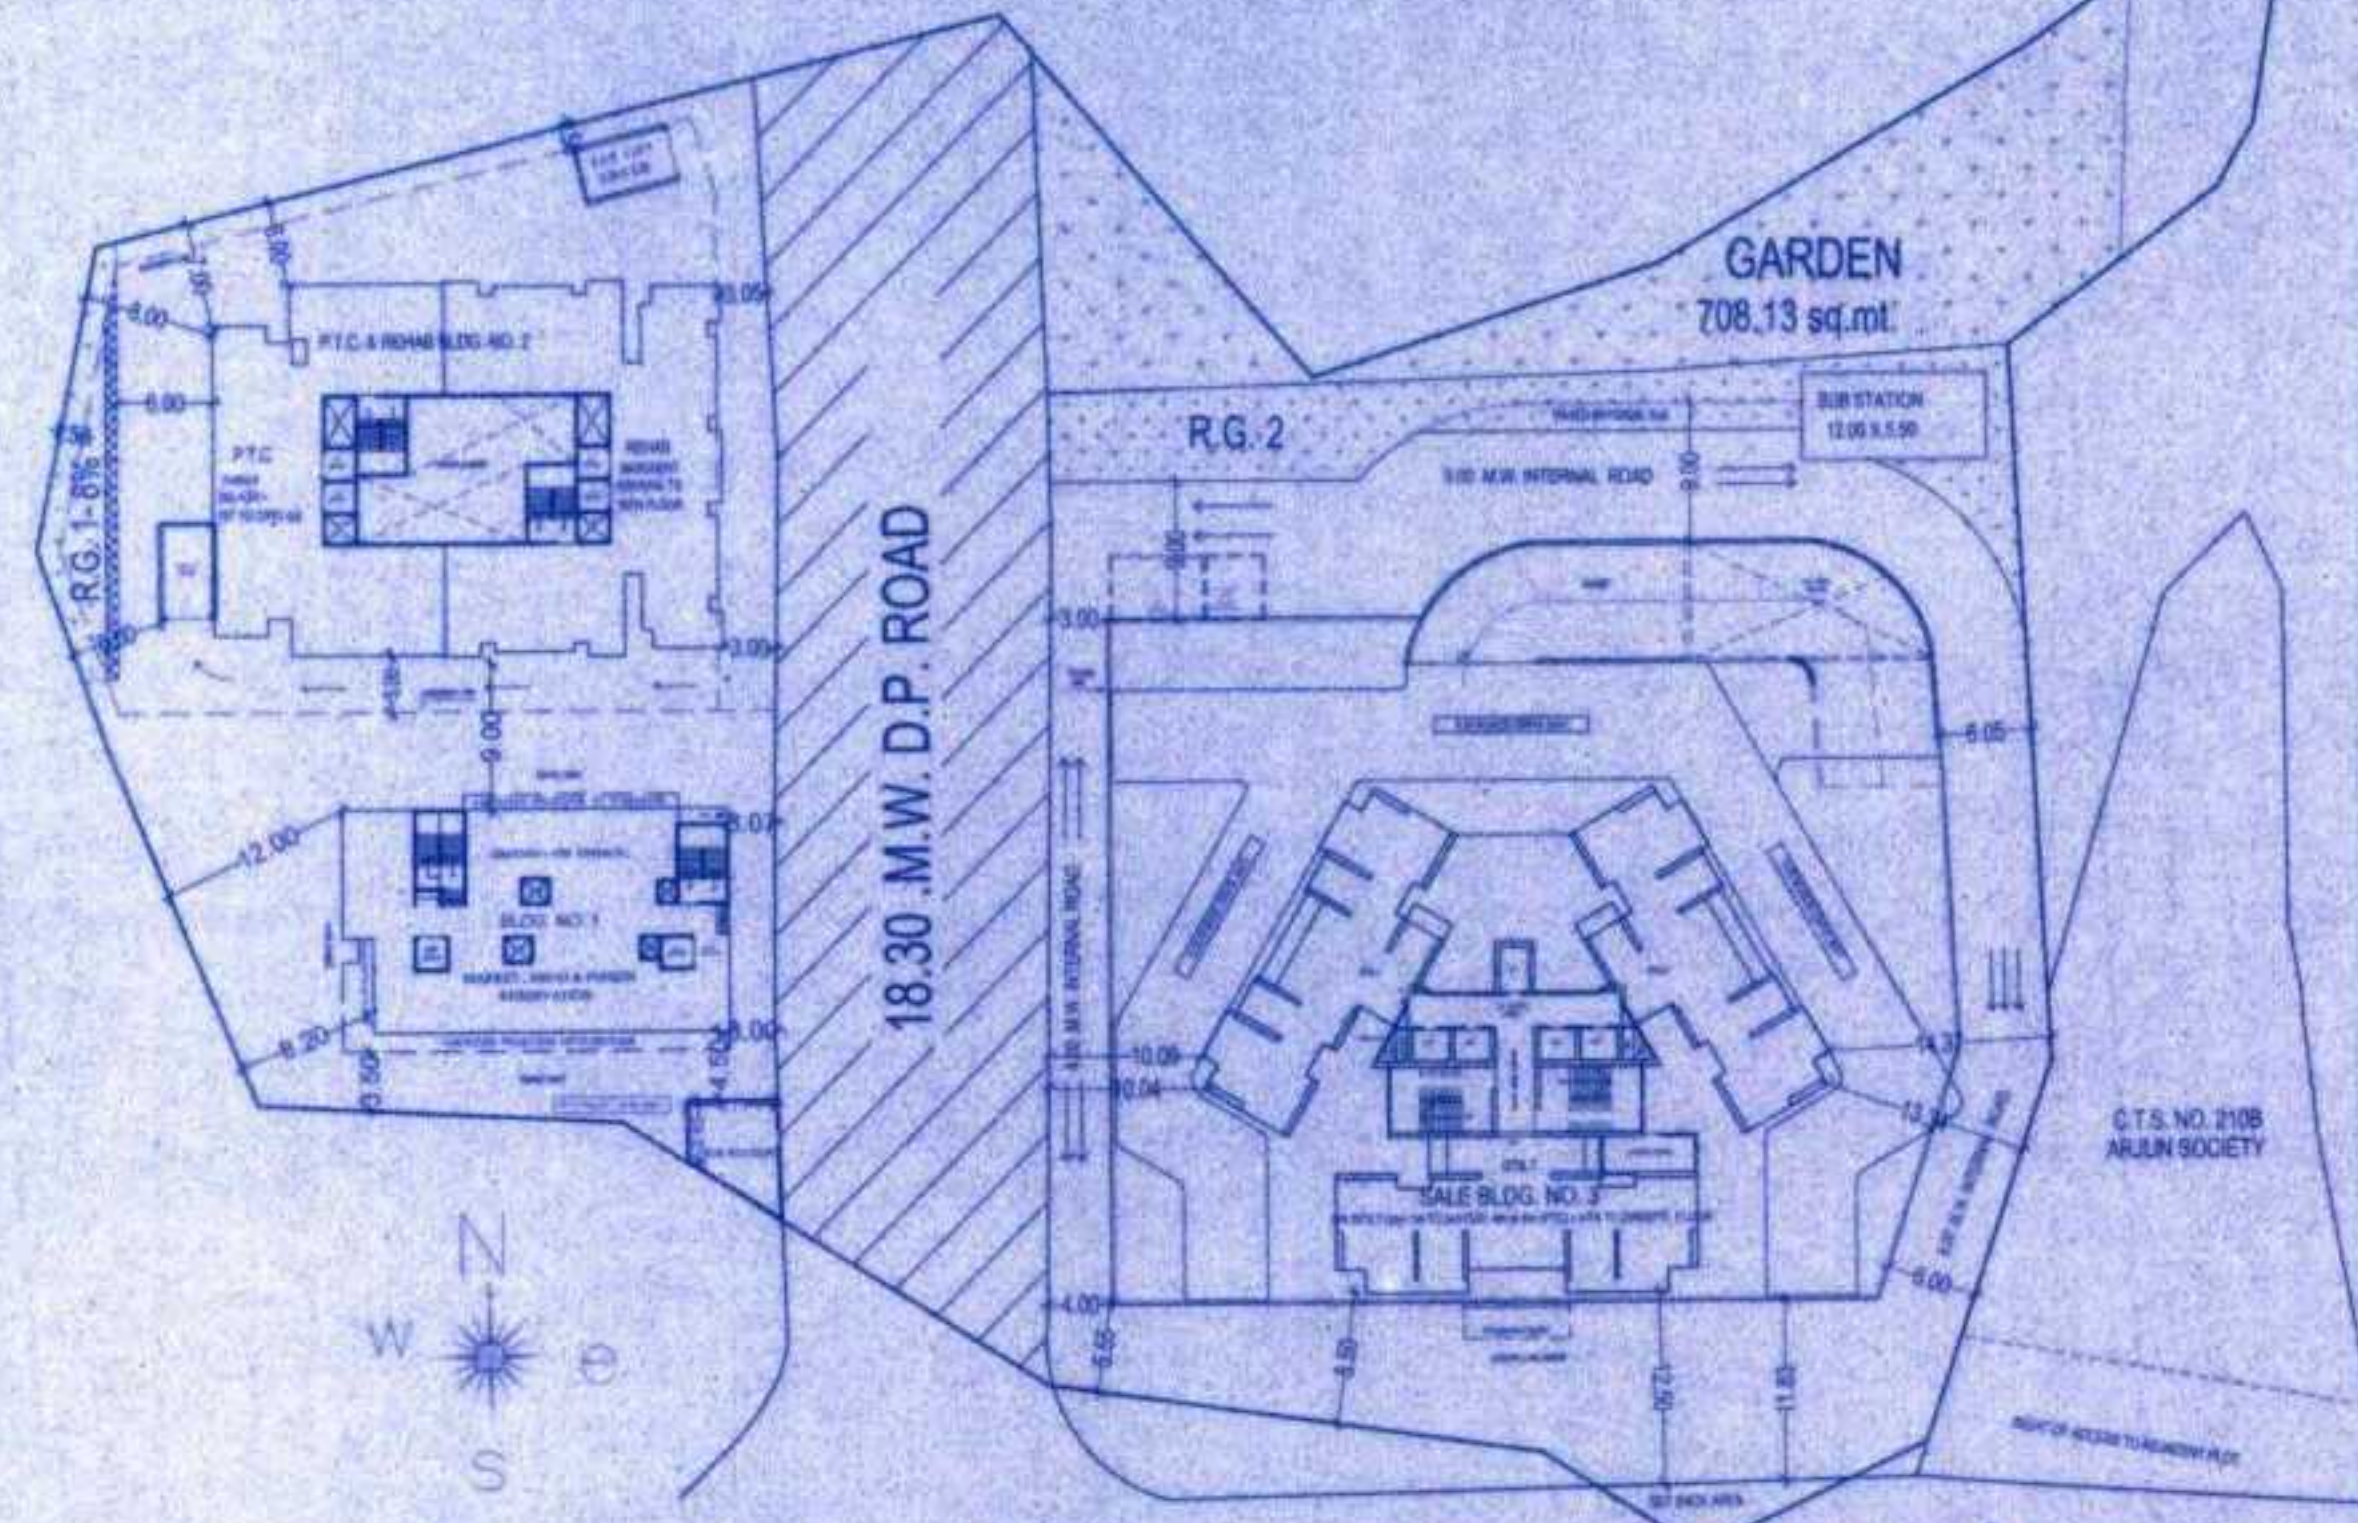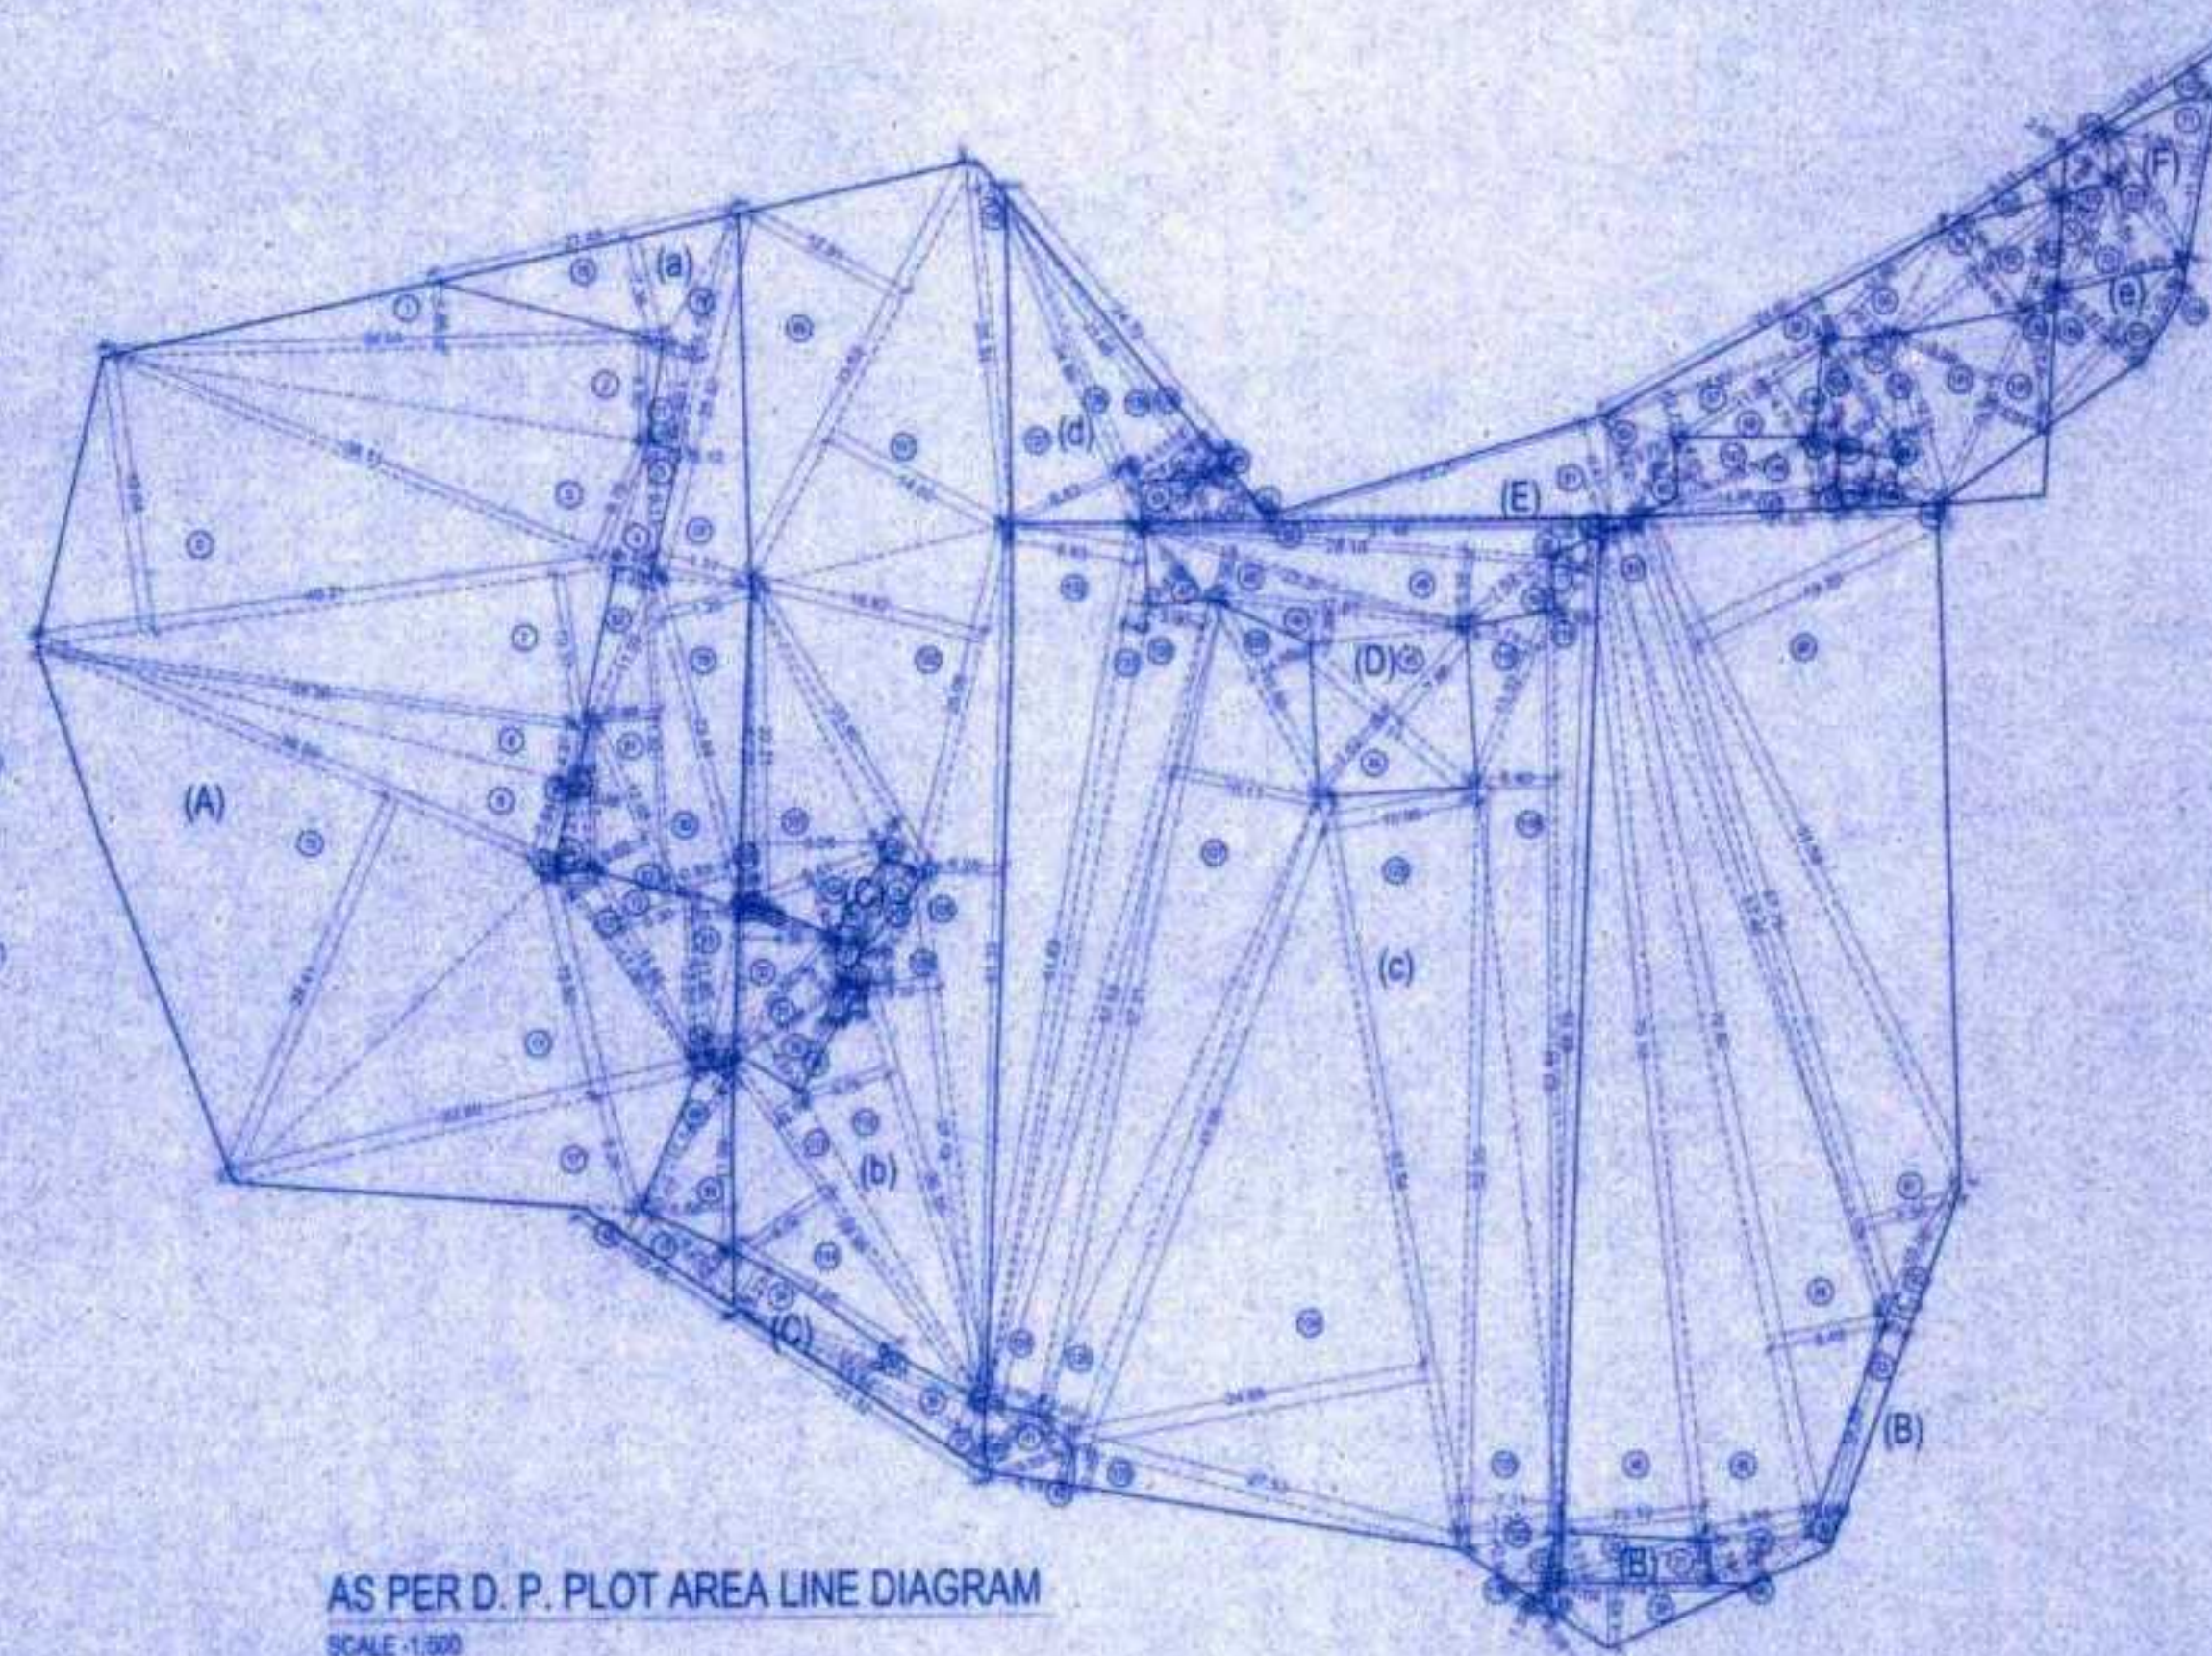

PROPOSED BLOCK PLAN

SCALE 1:500

PHYSICAL R.G. AREA CALCULATION

ADDITION

PHY. R. G. 01 & 02 AREA CALCULATION

Table of physical R.G. area calculations for items 1 through 10, including area and total addition.

TOTAL ADDITION = 514.96 SQ.M. Y

DEDUCTIONS

Table of deductions for item 1, including area and total addition.

TOTAL PHY. R.G. (Y-Y1) = 470.71 SQ.M. Y1

SULM PLOT AREA CALCULATION

PHNDH (A)

Table of sulm plot area calculations for items 1 through 19, including area and total addition.

TOTAL ADDITION = 209.81 SQ.M. Y

PHNDH (B)

Table of sulm plot area calculations for items 20 through 36, including area and total addition.

TOTAL ADDITION = 276.86 SQ.M. Y

ROAD SET-BACK (C)

Table of road set-back area calculations for items 37 through 54, including area and total addition.

TOTAL ADDITION = 108.15 SQ.M. Y

RETAIL MARKET (D)

Table of retail market area calculations for items 55 through 69, including area and total addition.

TOTAL ADDITION = 362.30 SQ.M. Y

GARDEN RESERVATION (E)

Table of garden reservation area calculations for items 70 through 84, including area and total addition.

TOTAL ADDITION = 21.91 SQ.M. Y

MH & D (F)

Table of MH & D area calculations for items 85 through 88, including area and total addition.

TOTAL ADDITION = 90.89 SQ.M. Y

NON-SULM PLOT AREA CALCULATION

PHNDH (B)

Table of non-sulm plot area calculations for items 25 through 36, including area and total addition.

TOTAL ADDITION = 276.86 SQ.M. Y

ROAD SET-BACK (B)

Table of road set-back area calculations for items 37 through 54, including area and total addition.

TOTAL ADDITION = 108.15 SQ.M. Y

RETAIL MARKET (C)

Table of retail market area calculations for items 55 through 69, including area and total addition.

TOTAL ADDITION = 362.30 SQ.M. Y

GARDEN RESERVATION (D)

Table of garden reservation area calculations for items 70 through 84, including area and total addition.

TOTAL ADDITION = 21.91 SQ.M. Y

MH & D (E)

Table of MH & D area calculations for items 85 through 88, including area and total addition.

TOTAL ADDITION = 90.89 SQ.M. Y

PROFORMA - A: Summary table of area calculations, including area of plot, deductions, and total addition.

PROFORMA 'B': Content of sheet table listing various calculations and statements.

Stamp of approval of plans and date of receipt of plans.

Table with developer information: Name of Developer, Description of Proposal and Property, Project No., DRN No., DRG No., and Remarks.

CONSULTANTS COMBINED: Name and address of the architect.