


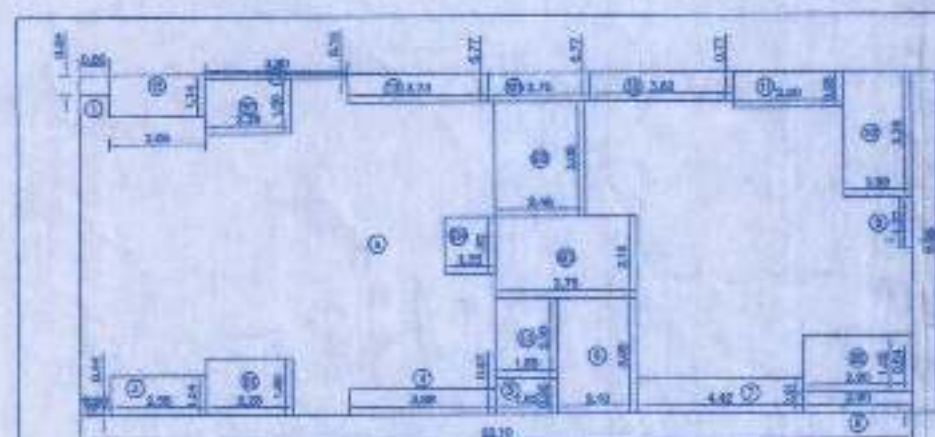

AREA DIAGRAM
(TYP. FLOOR) SCALE-1:200

BUILT UP AREA CALCULATION

TYPICAL FLOOR					
A	22.10	X	9.05	X	1.00
					= 200.01 SQ.MT.
	TOTAL ADDITION				= 200.01 SQ.MT. X

DEDUCTIONS

1	0.80	x	0.54	x	1.00	=	0.43	SQ.MT.	
2	0.80	x	0.44	x	1.00	=	0.35	SQ.MT.	
3	2.55	x	1.04	x	1.00	=	2.65	SQ.MT.	
4	3.68	x	0.57	x	1.00	=	2.10	SQ.MT.	
5	1.65	x	0.95	x	1.00	=	1.57	SQ.MT.	
6	2.10	x	3.05	x	1.00	=	6.41	SQ.MT.	
7	4.42	x	0.91	x	1.00	=	4.02	SQ.MT.	
8	2.80	x	0.54	x	1.00	=	1.57	SQ.MT.	
9	0.32	x	1.37	x	1.00	=	0.44	SQ.MT.	
10	1.80	x	3.35	x	1.00	=	6.03	SQ.MT.	
11	2.80	x	0.90	x	1.00	=	2.76	SQ.MT.	
12	3.82	x	0.77	x	1.00	=	2.94	SQ.MT.	
13	3.73	x	0.77	x	1.00	=	2.87	SQ.MT.	
14	3.80	x	0.10	x	1.00	=	0.38	SQ.MT.	
15	2.55	x	1.14	x	1.00	=	2.91	SQ.MT.	
TOTAL DEDUCTION							=	37.93	SQ.MT.

BALCONY AREA CALCULATION

TYPICAL FLOOR								
B1	2.28	X	1.50	X	2 NOS	=	6.84 SQ.MT.	
B2	2.90	X	1.50	X	1 NO	=	4.35 SQ.MT.	
TOTAL BALCONY AREA PER FLOOR (TYPICAL FLOOR)							=	11.19 SQ.MT.
TOTAL BUILT UP AREA [X - (Y1+Y2)]							=	150.89 SQ.MT.

LIFT AREA CALCULATION

TYPICAL FLOOR							
L1	1.65	X	2.10	X	1.00	=	3.47 SQ.MT.
TOTAL LIFT AREA PER FL. (TYPICAL FLOOR)						=	3.47 SQ.MT. Y3

STAIRCASE AREA CALCULATION

TYPICAL FLOOR							
ST1	2.70	X	0.77	X	1.00	=	2.08 SQ.MT.
ST2	2.40	X	3.05	X	1.00	=	7.32 SQ.MT.
ST3	3.75	X	2.19	X	1.00	=	8.21 SQ.MT.
ST4	1.35	X	1.52	X	1.00	=	2.05 SQ.MT.
TOTAL STAIRCASE AREA PER FL. (TYPICAL FLOOR)						=	19.66 SQ.MT.


NET BUILT UP AREA [X - (Y3+Y4)]	=	127.76	SQ.MT.
PERMISSIBLE BALCONY AREA (10% OF 127.76)	=	12.78	SQ.MT.
PROPOSED BALCONY AREA	=	11.19	SQ.MT.
EXCESS BALCONY AREA	=	NIL	SQ.MT.
TOTAL BUILT UP AREA [NET BUILT UP AREA + EXCESS BALCONY AREA]	=	127.76	SQ.MT.

TOTAL BUILT UP AREA

STILT FLOOR	=	4.05	SQ.MT.
FIRST FLOOR	=	127.76	SQ.MT.
SECOND FLOOR	=	127.76	SQ.MT.
THIRD FLOOR	=	127.76	SQ.MT.
FOURTH FLOOR	=	127.76	SQ.MT.
TOTAL	=	515.09	SQ.MT.

TOTAL STAIRCASE AREA


STILT FLOOR	=	9.72	SQ.MT.
FIRST FLOOR	=	19.66	SQ.MT.
SECOND FLOOR	=	19.66	SQ.MT.
THIRD FLOOR	=	19.66	SQ.MT.
FOURTH FLOOR	=	19.66	SQ.MT.
TOTAL	=	88.36	SQ.MT.

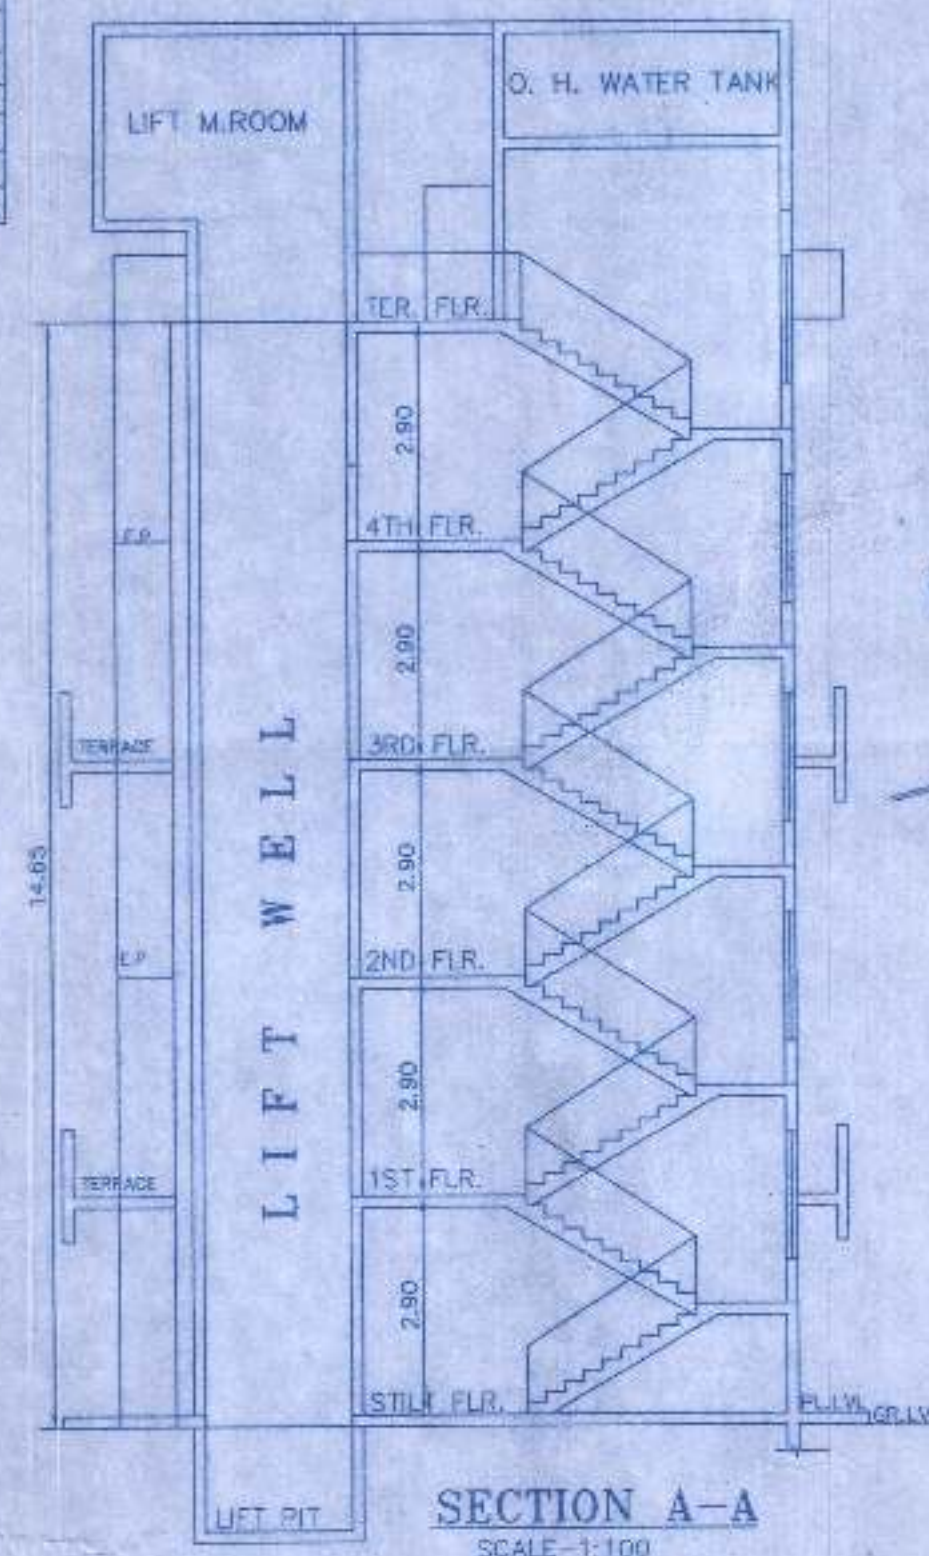


SECTION A-A
SCALE-1:100



LOCATION PLAN
SCALE-1:500

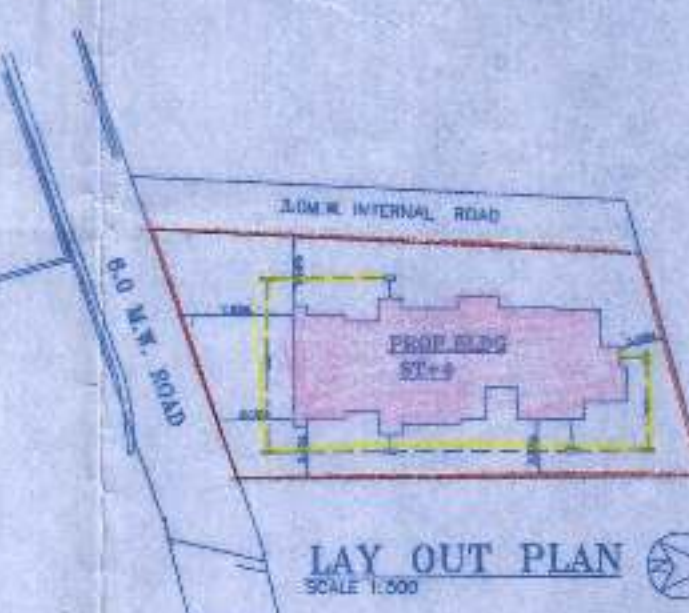

LAY OUT PLAN
SCALE-1:500

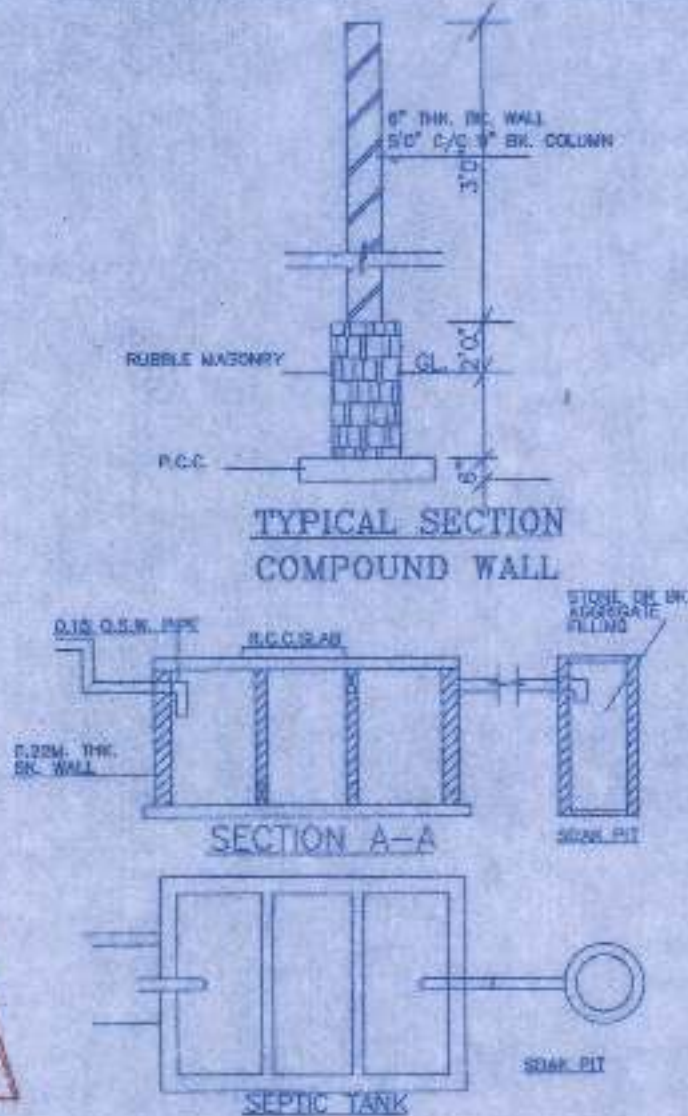

SECTION A-A

SECTION A-A

