



GROUND FLOOR PLAN
NOTE: ALL DIMENSIONS ARE IN MM
SCALE - 1:100

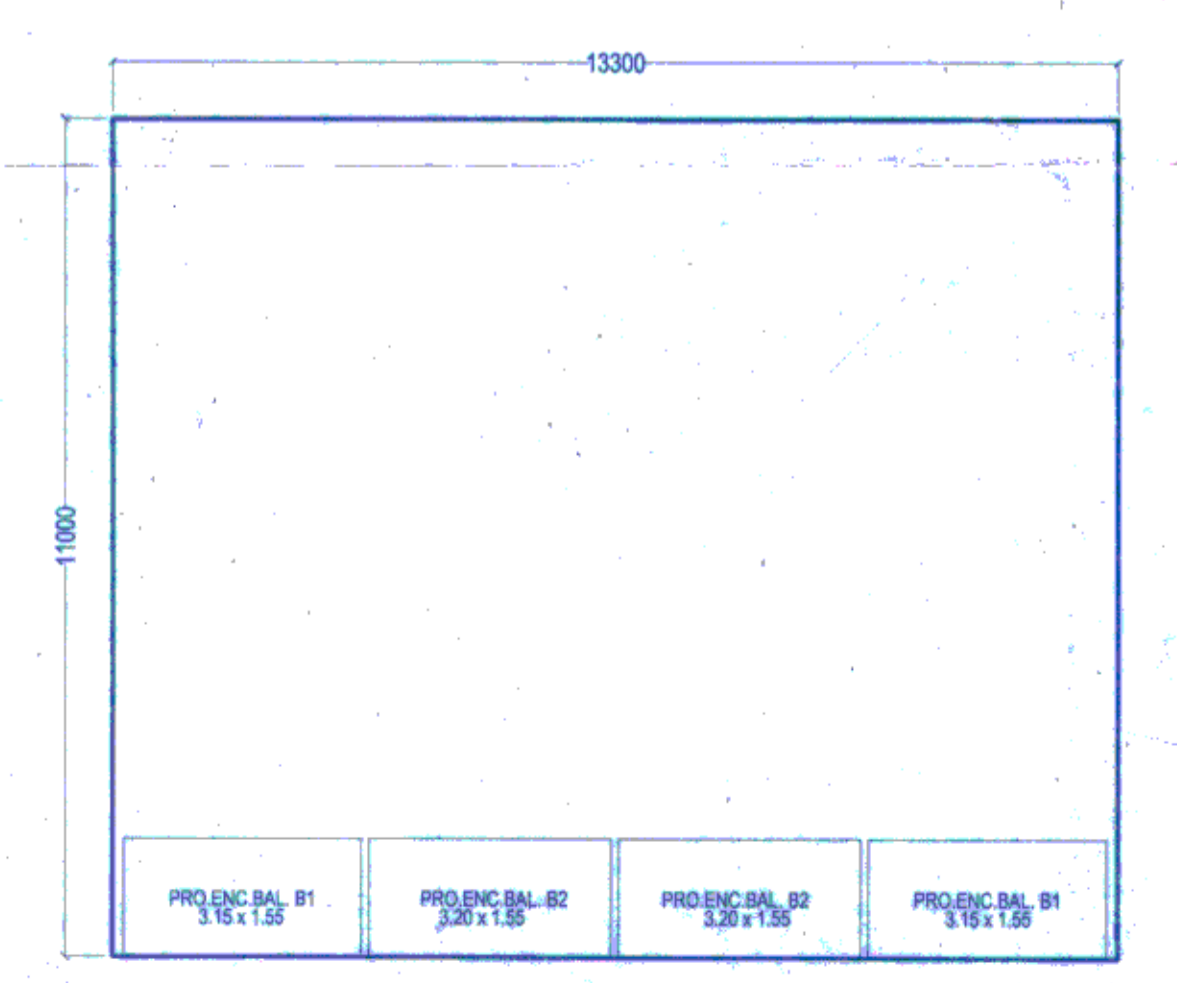


AREA CALCULATION FOR GROUND FLOOR COMMERCIAL
NOTE: ALL DIMENSIONS ARE IN MM
SCALE - 1:100


Table with columns: OVERALL DIMENSIONS, DEDUCTIONS, GROSS FLOOR AREA, BALCONY PERMISSIBLE, BALCONY PROVIDED, EXCESS BALCONY AREA, NET B.U.A. CONSUMED.

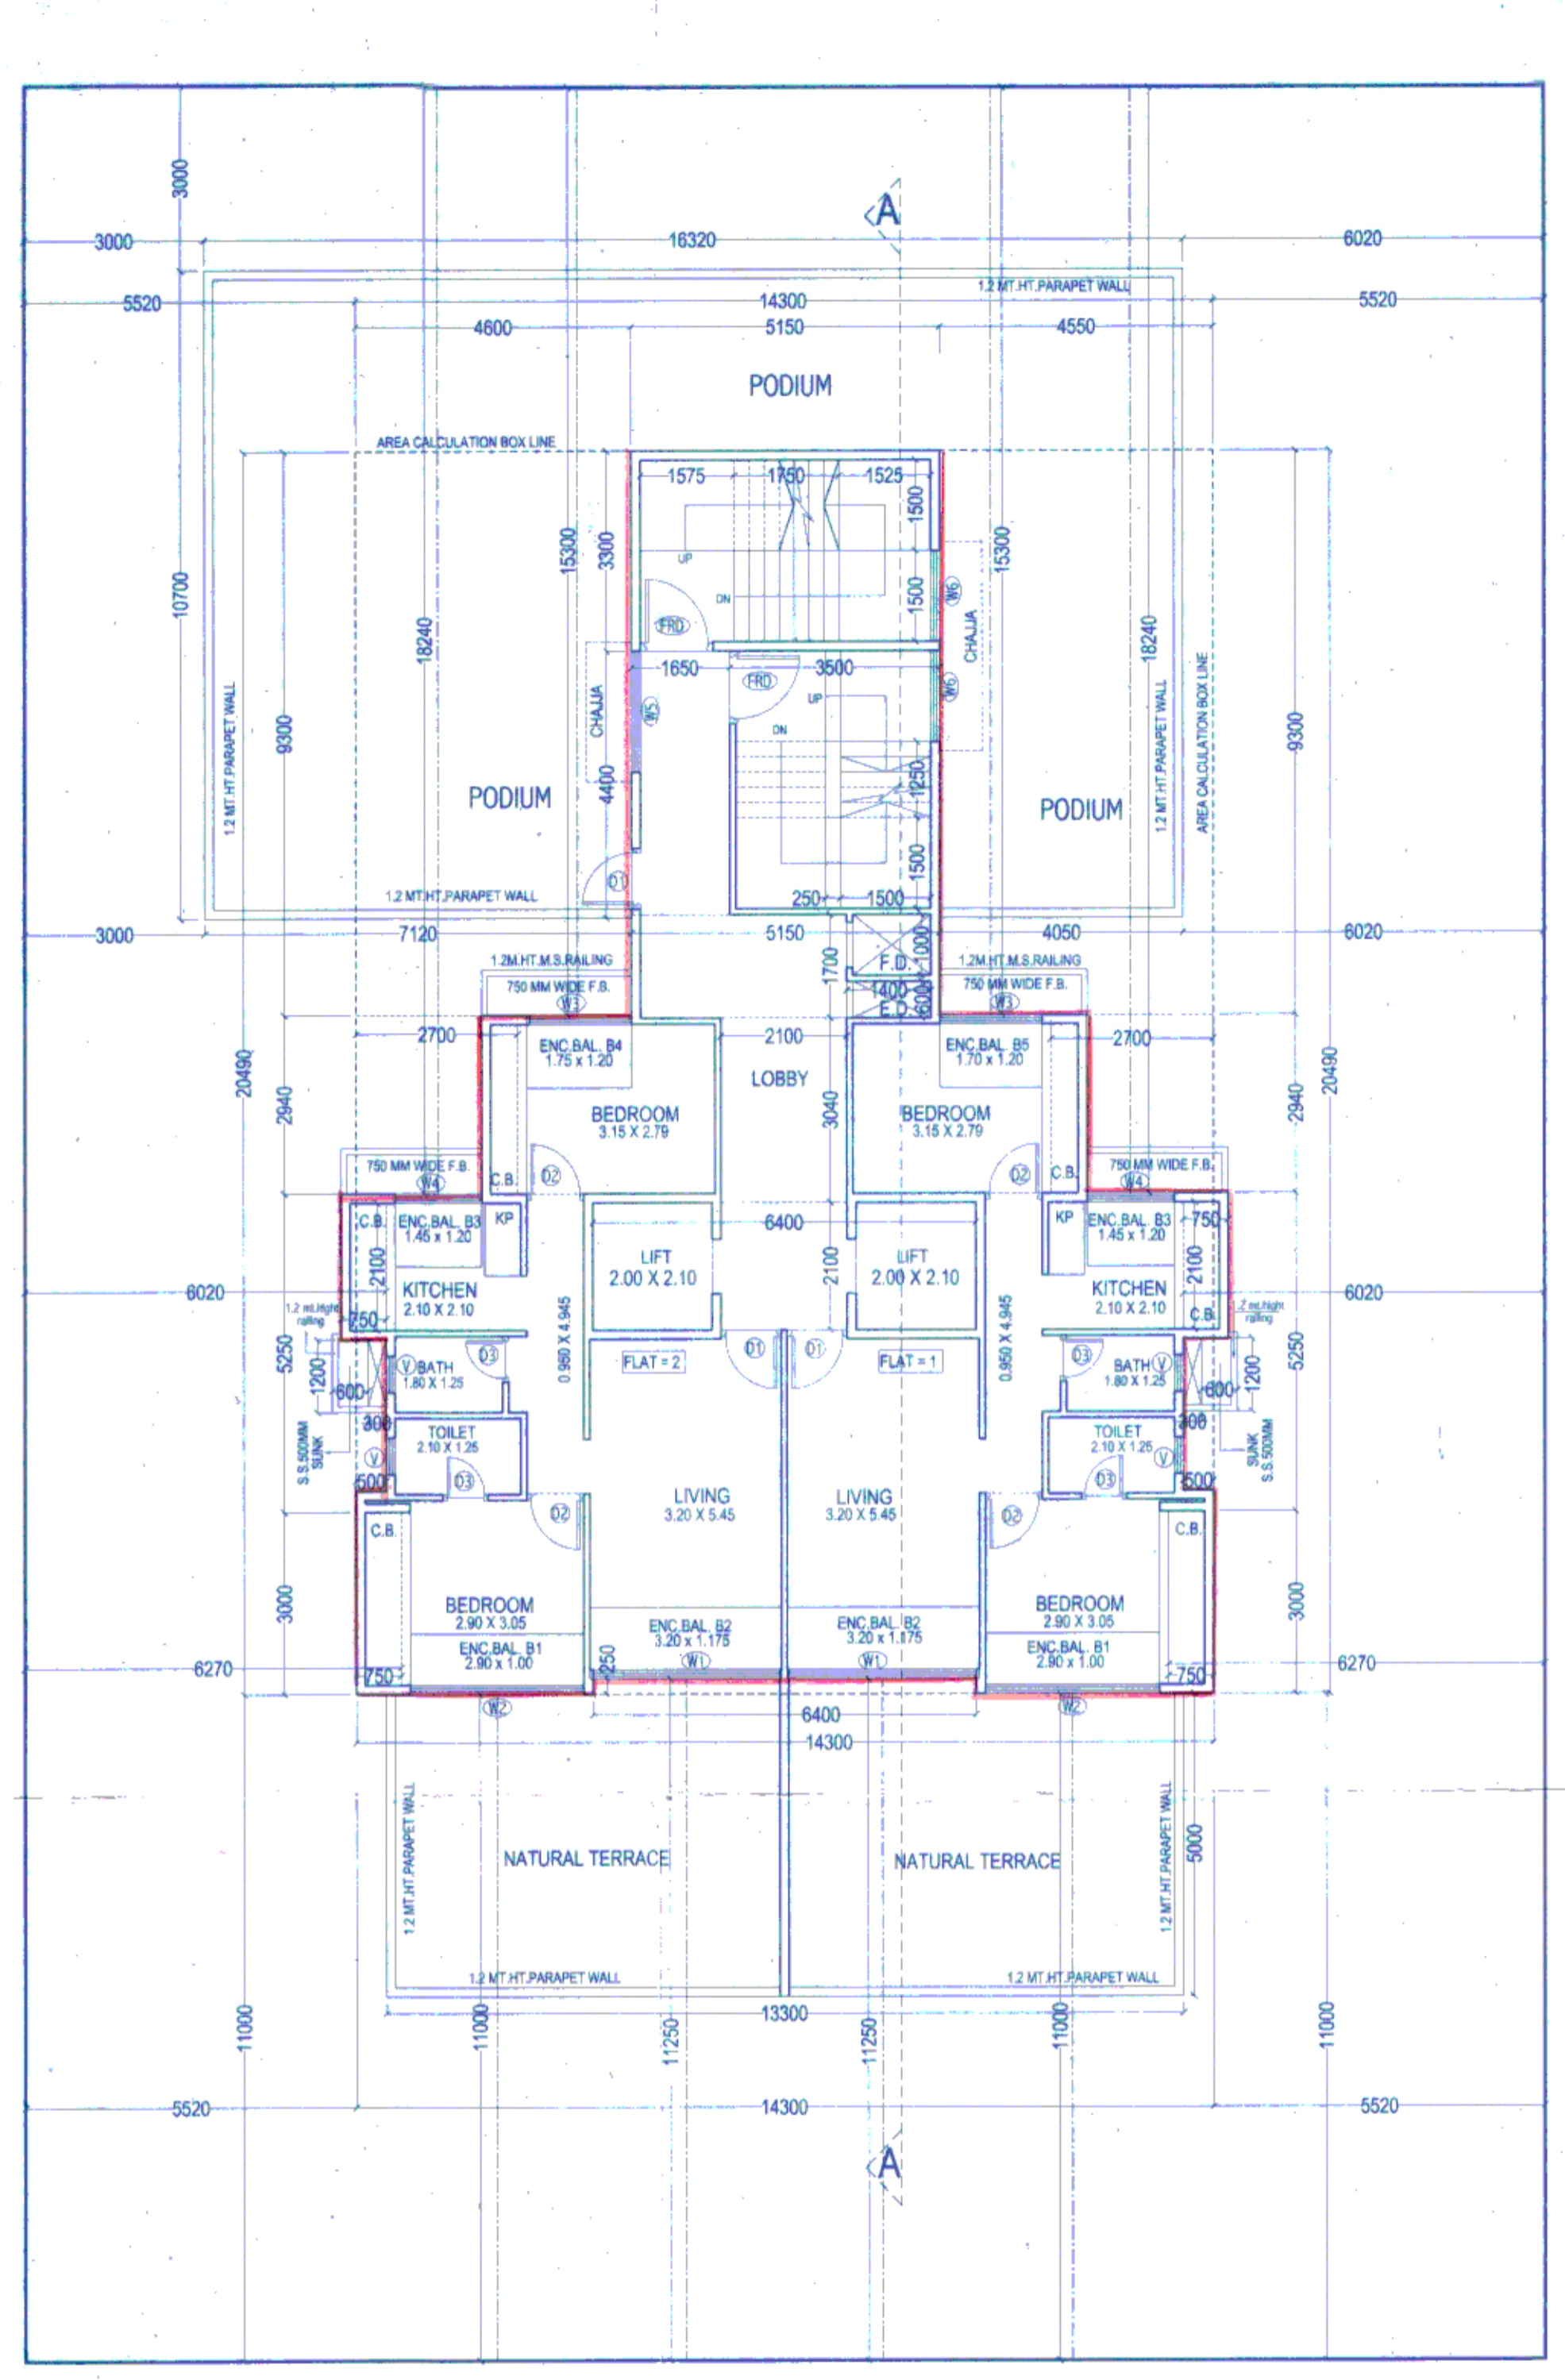


1ST FLOOR PLAN
NOTE: ALL DIMENSIONS ARE IN MM
SCALE - 1:100

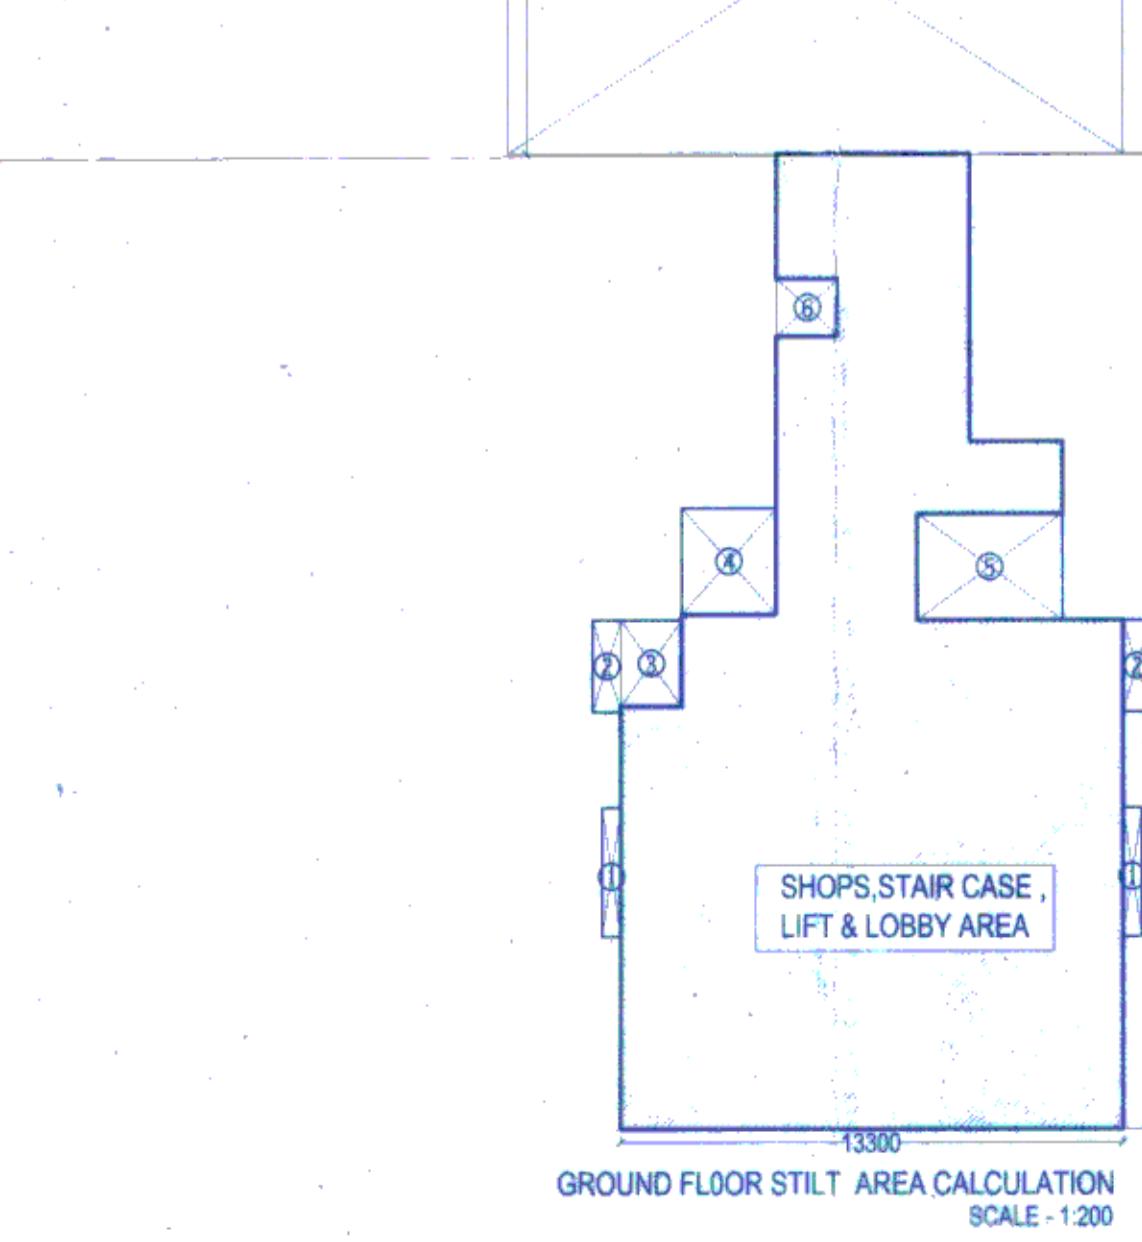


AREA CALCULATION STATEMENT FOR GROUND (STILT) AREA
ADDITION: 1 = 0.500 X 3.350 X 2 = 3.350, 2 = 0.750 X 2.400 X 2 = 3.600, 3 = 1.600 X 2.250 X 1 = 3.600, 4 = 2.500 X 2.700 X 1 = 6.750, 5 = 3.850 X 2.700 X 1 = 10.241, 6 = 1.850 X 1.500 X 1 = 2.775, 7 = 16.320 X 10.700 X 1 = 174.624

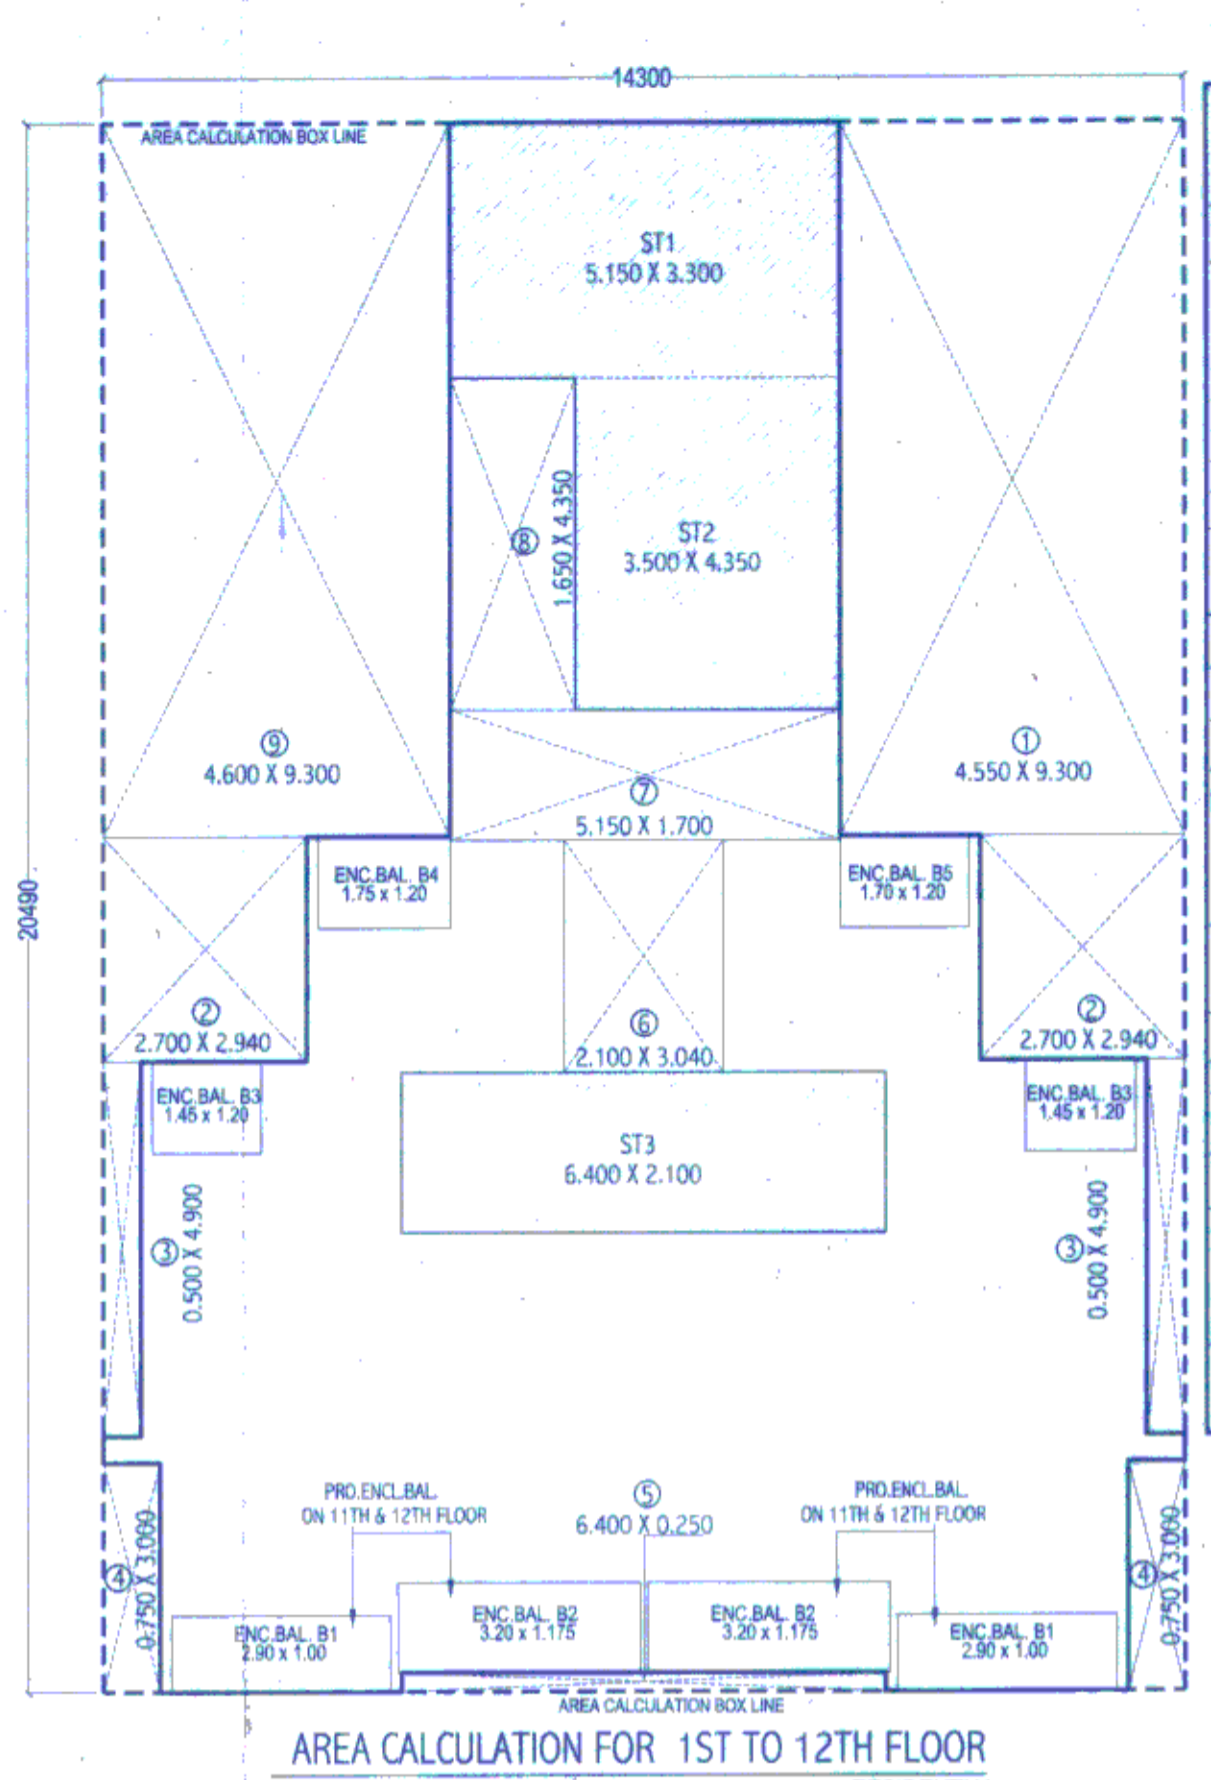

AREA CALCULATION STATEMENT FOR 1ST TO 12TH FLOOR
NOTE: ALL DIMENSIONS ARE IN MM
SCALE - 1:100

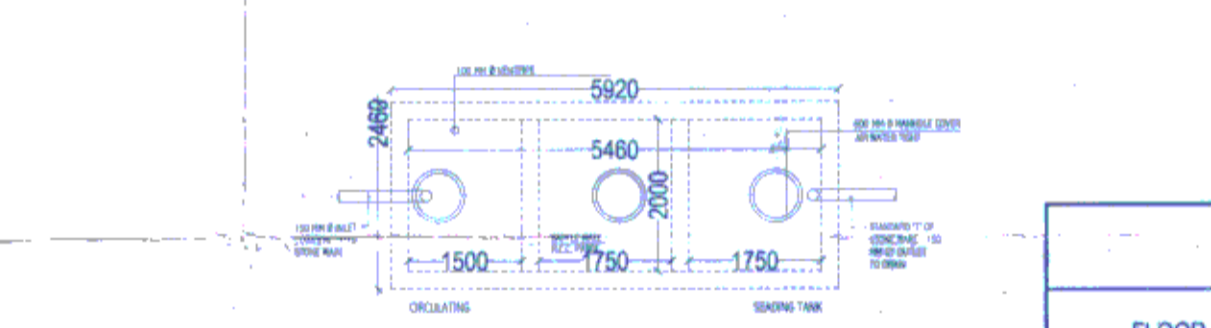

SEPTIC TANK DETAIL
SEPTIC TANK CAPACITY REQUIRED
28 (80% OF 35) X (10 PERSONS) X (100 LITERS) = 12,800 LITERS

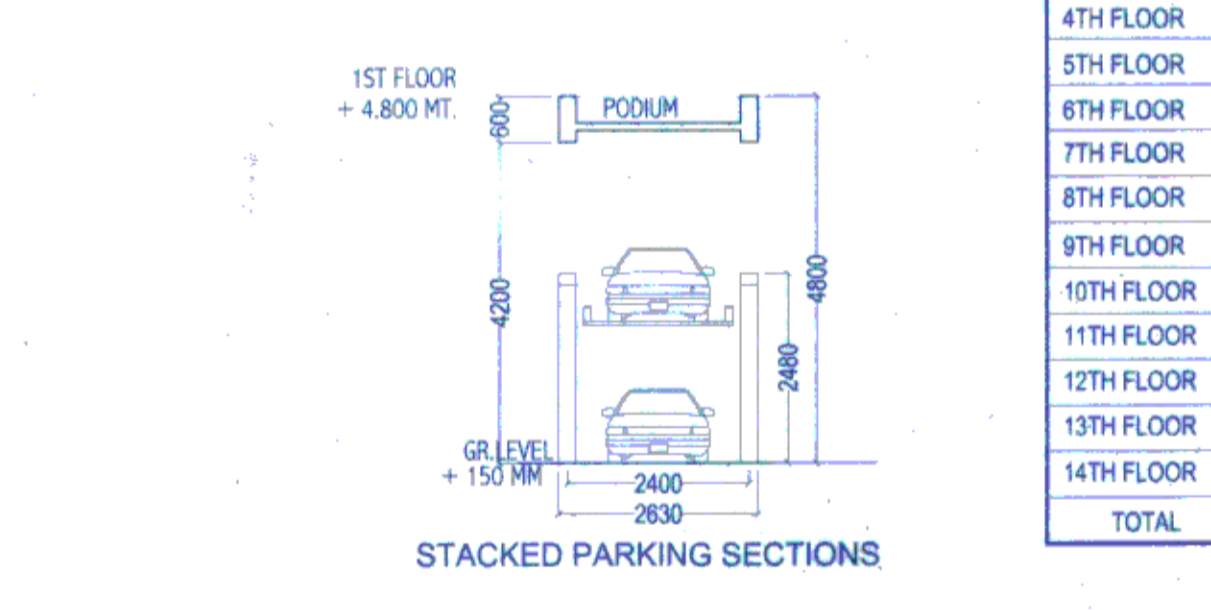

STACKED PARKING SECTIONS



SECTION THROUGH U.G TANK

AREA CALCULATION STATEMENT FOR GROUND FLOOR W.C.
OVERALL DIMENSIONS = 1.800 X 2.400 = 4.320 SQ. MTS.
NET B.U.A. CONSUMED ON GROUND FLOOR W.C. = 4.320 SQ. MTS.

AREA CALCULATION STATEMENT FOR 1ST TO 12TH FLOOR
OVERALL DIMENSIONS = 14,300 X 20,490 = 293,677 SQ. MTS.
DEDUCTIONS: 1 = 4,550 X 3,300 X 1 = 15,015, 2 = 2,700 X 2,940 X 2 = 15,876, 3 = 0,500 X 4,900 X 2 = 4,900, 4 = 0,750 X 3,000 X 2 = 4,500, 5 = 6,400 X 0,250 X 1 = 1,600, 6 = 2,100 X 3,040 X 1 = 6,384, 7 = 3,500 X 4,350 X 1 = 15,225, 8 = 1,850 X 1,500 X 1 = 2,775, 9 = 4,600 X 9,300 X 1 = 42,780

CARPET AREA STATEMENT (SQ. MTS.)
FLOORS: 1ST TO 14TH FLOOR
FLAT NOS.: FLAT 1, FLAT 2
AREA (SQ. MTS.): 5,386, 5,384

BUILT UP AREA STATEMENT
FLOOR: 1ST FLOOR, 2ND FLOOR, 3RD FLOOR, 4TH FLOOR, 5TH FLOOR, 6TH FLOOR, 7TH FLOOR, 8TH FLOOR, 9TH FLOOR, 10TH FLOOR, 11TH FLOOR, 12TH FLOOR, 13TH FLOOR, 14TH FLOOR, TOTAL

BALCONY PREMIUM STATEMENT
FLOOR: GR & 1ST FLOOR (COMM), 1ST TO 12TH FLOOR, 13TH & 14TH FLOOR
BAL: B1, B2, B3, B4, B5, B6, B7, B8, B9, B10, B11, B12

PROJECTED TERRACE AREA STATEMENT
FLOOR: 3RD, 5TH, 7TH & 9TH FLOOR, 4TH, 6TH, 8TH & 10TH FLOOR
TERRACE: T1, T2

STAMP OF APPROVAL FROM CIDCO
Approved as amended in... subject to the condition mentioned in the office letter No. CIDCO / TPO.3.8.8... dated 7 APR 2015
Sr. Plnr (BP) TPO Raigad Bhavan, 4th Floor, Plot No. 4, Sector 11
NAME, ADDRESS & SIGN OF OWNER: M/S. RELIABLE BUILDERS
NAME, ADDRESS & SIGN OF ARCHITECT: AMEY N. PATIL