



LAYOUT PLAN SCALE: 1:500



LOCATION PLAN SCALE: 1:4000

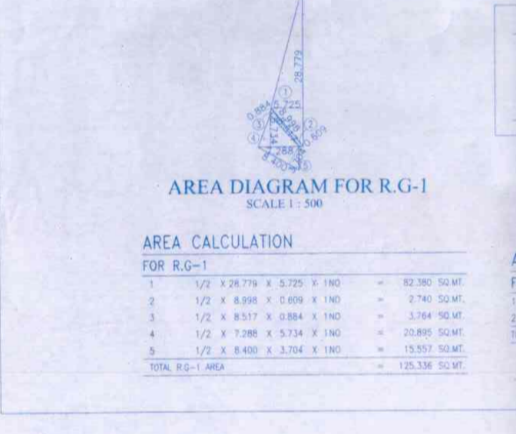

AREA DIAGRAM FOR R.G-1 SCALE: 1:500

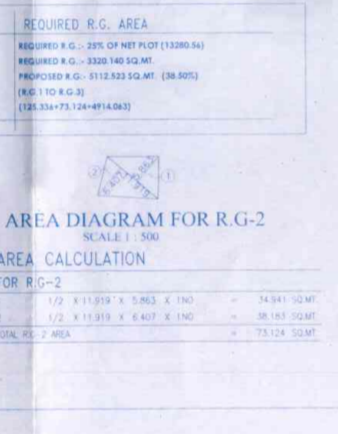

AREA DIAGRAM FOR R.G-2 SCALE: 1:500



AREA DIAGRAM FOR R.G-3 SCALE: 1:500


BUILT UP AREA CALCULATION tables with columns for item number, dimensions, and area.

AREA CALCULATION tables for Set Back-C, Set Back-D, and Set Back-E.

TOTAL PLOT AREA summary table.



SET BACK D PLOT AREA DIAGRAM SCALE: 1:500

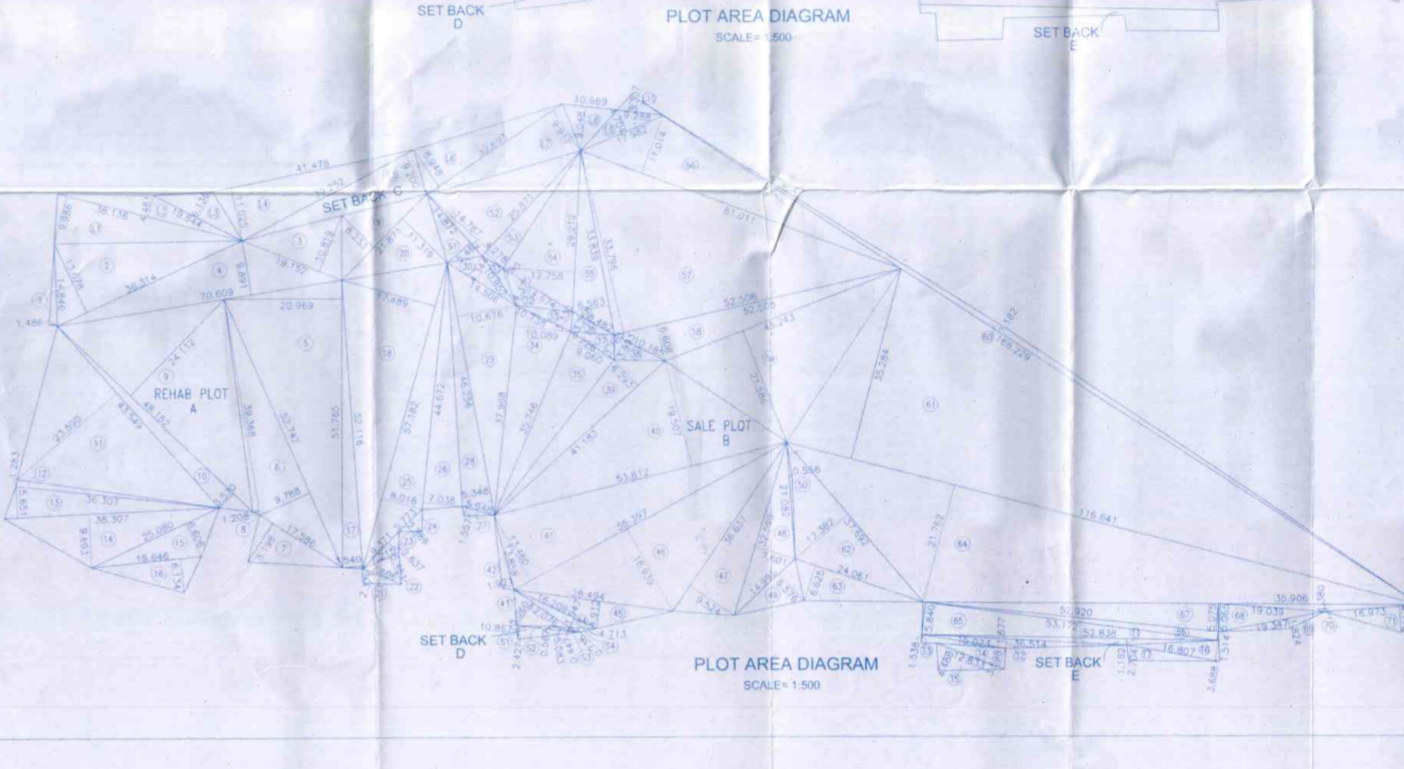


SET BACK E PLOT AREA DIAGRAM SCALE: 1:500

PROFORMA - A and B forms containing project details, area statements, and developer/developer information.

PROPOSED LAYOUT

BLOCK PLAN, LOCATION PLAN & LAYOUT PLAN 01

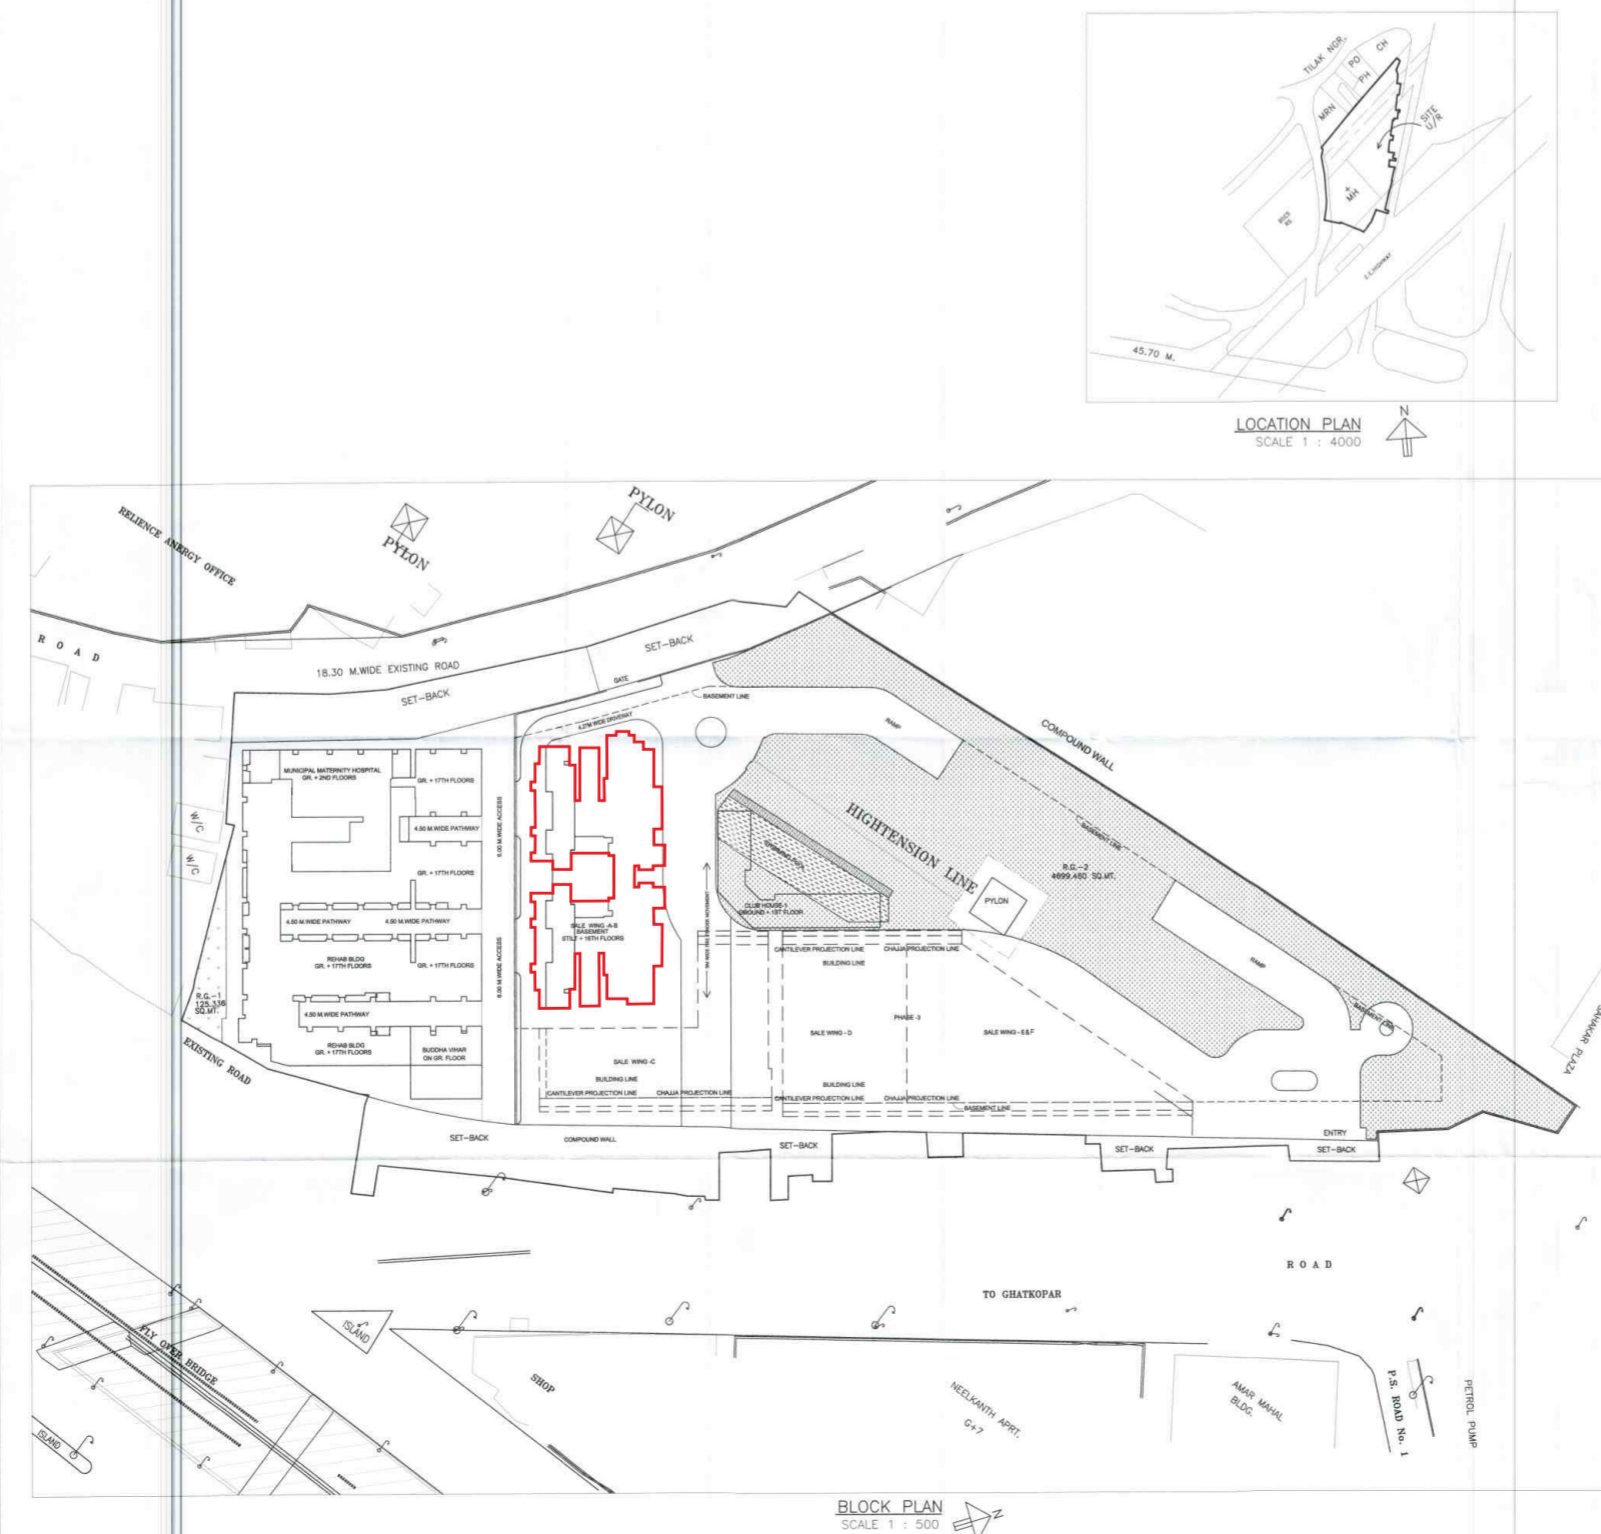

BLOCK PLAN SCALE: 1:500

PROFORMA - A and B forms containing project details and area statements.

Stamp and signature area for the architect and developer.