

CONTENT OF SHEET


BASEMENT PLAN

STAMP OF APPROVAL OF PLANS

This cannot be Approved
in the Presence of
Municipal Engineer
Date: 21/11/2018

Approved Subject to the conditions
mentioned in the office permission
dated 01 AUG 2018
Signature: [Signature]
Professional Engineer
Mumbai Metropolitan Authority

STAMP OF DATE OF RECEIPT OF PLANS

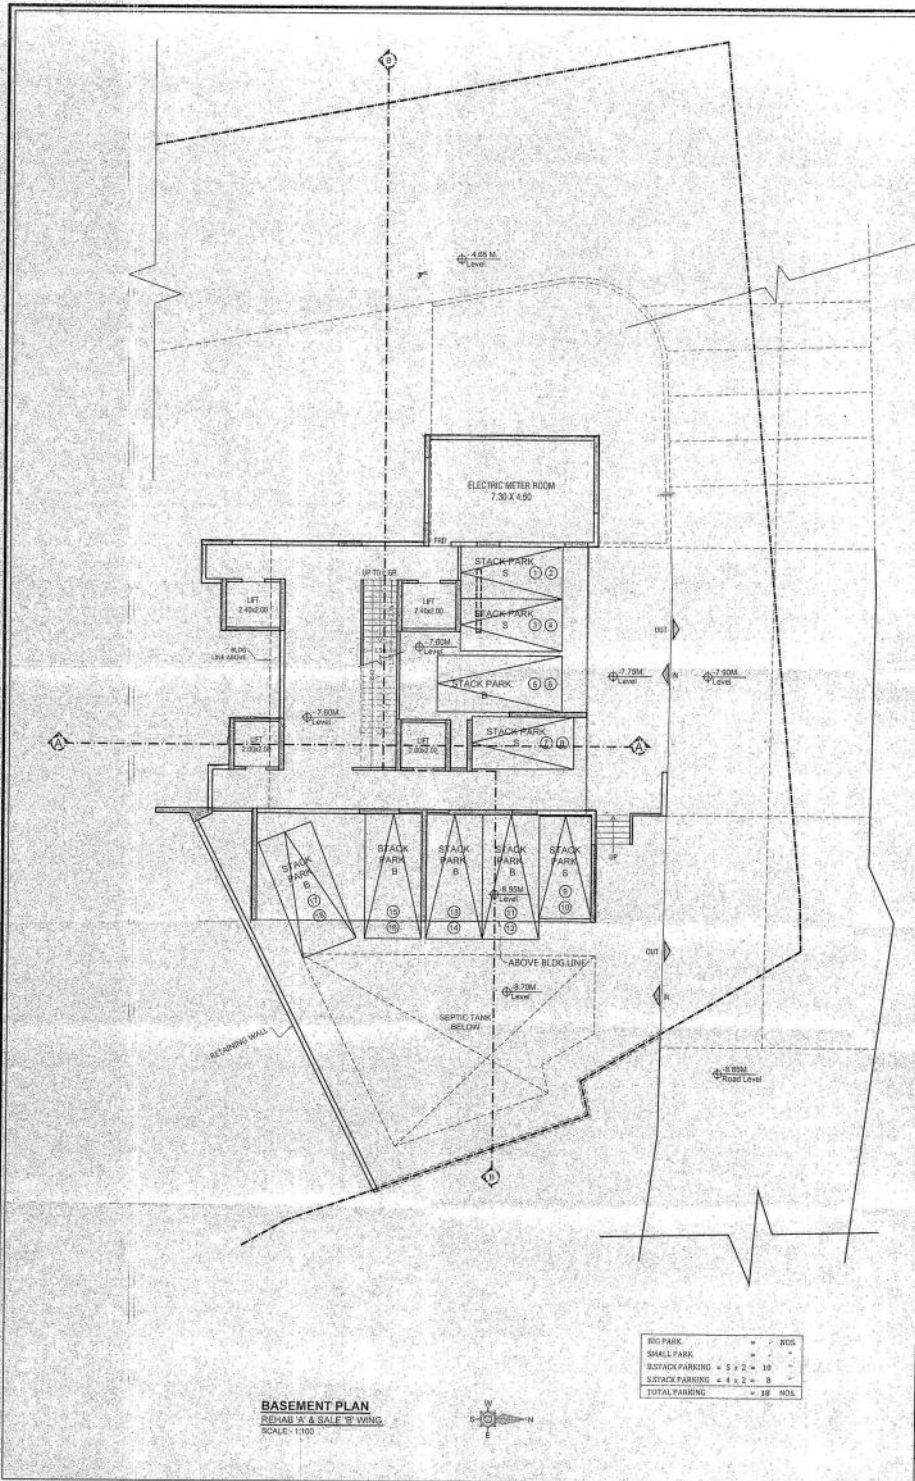

BASEMENT PLAN
REMARK 'A' & SCALE 'W' WING
SCALE: 1/100



BIG PARK	=	NO.
SMALL PARK	=	NO.
BSTACK PARKING	=	5 x 2 = 10
SSTACK PARKING	=	4 x 2 = 8
TOTAL PARKING	=	18 NO.

DESCRIPTION OF PROPOSAL & PROPERTY

PROPOSED COMPOSITE BUILDING ON PLOT BEARING CT S NO 12 (P2), 55, 55(1) TO 14, 56, 56(1) TO 7 VILLAGE BANDUP, BANDUP (N) 400 078.

(FOR SEVEN HELICOPTERS (RSP))

NAME OF OWNER

M/s. NEXZONE ENERGY UTILITIES LLP

SIGN. NAME & ADDRESS OF ARCHITECT

MATRIX

Architects & Engineers,
702, Marathionagar,
Mumbai-Goveagan Link Road
Mumbai-90

NORTH LINE	REMARK	JOB NO.	SCALE
			1/100
		DRG. NO.	DRN BY
		DATE: 20-08-2018	checked by: [Signature]