



11M WIDE ROAD

GROUND FLOOR PLAN




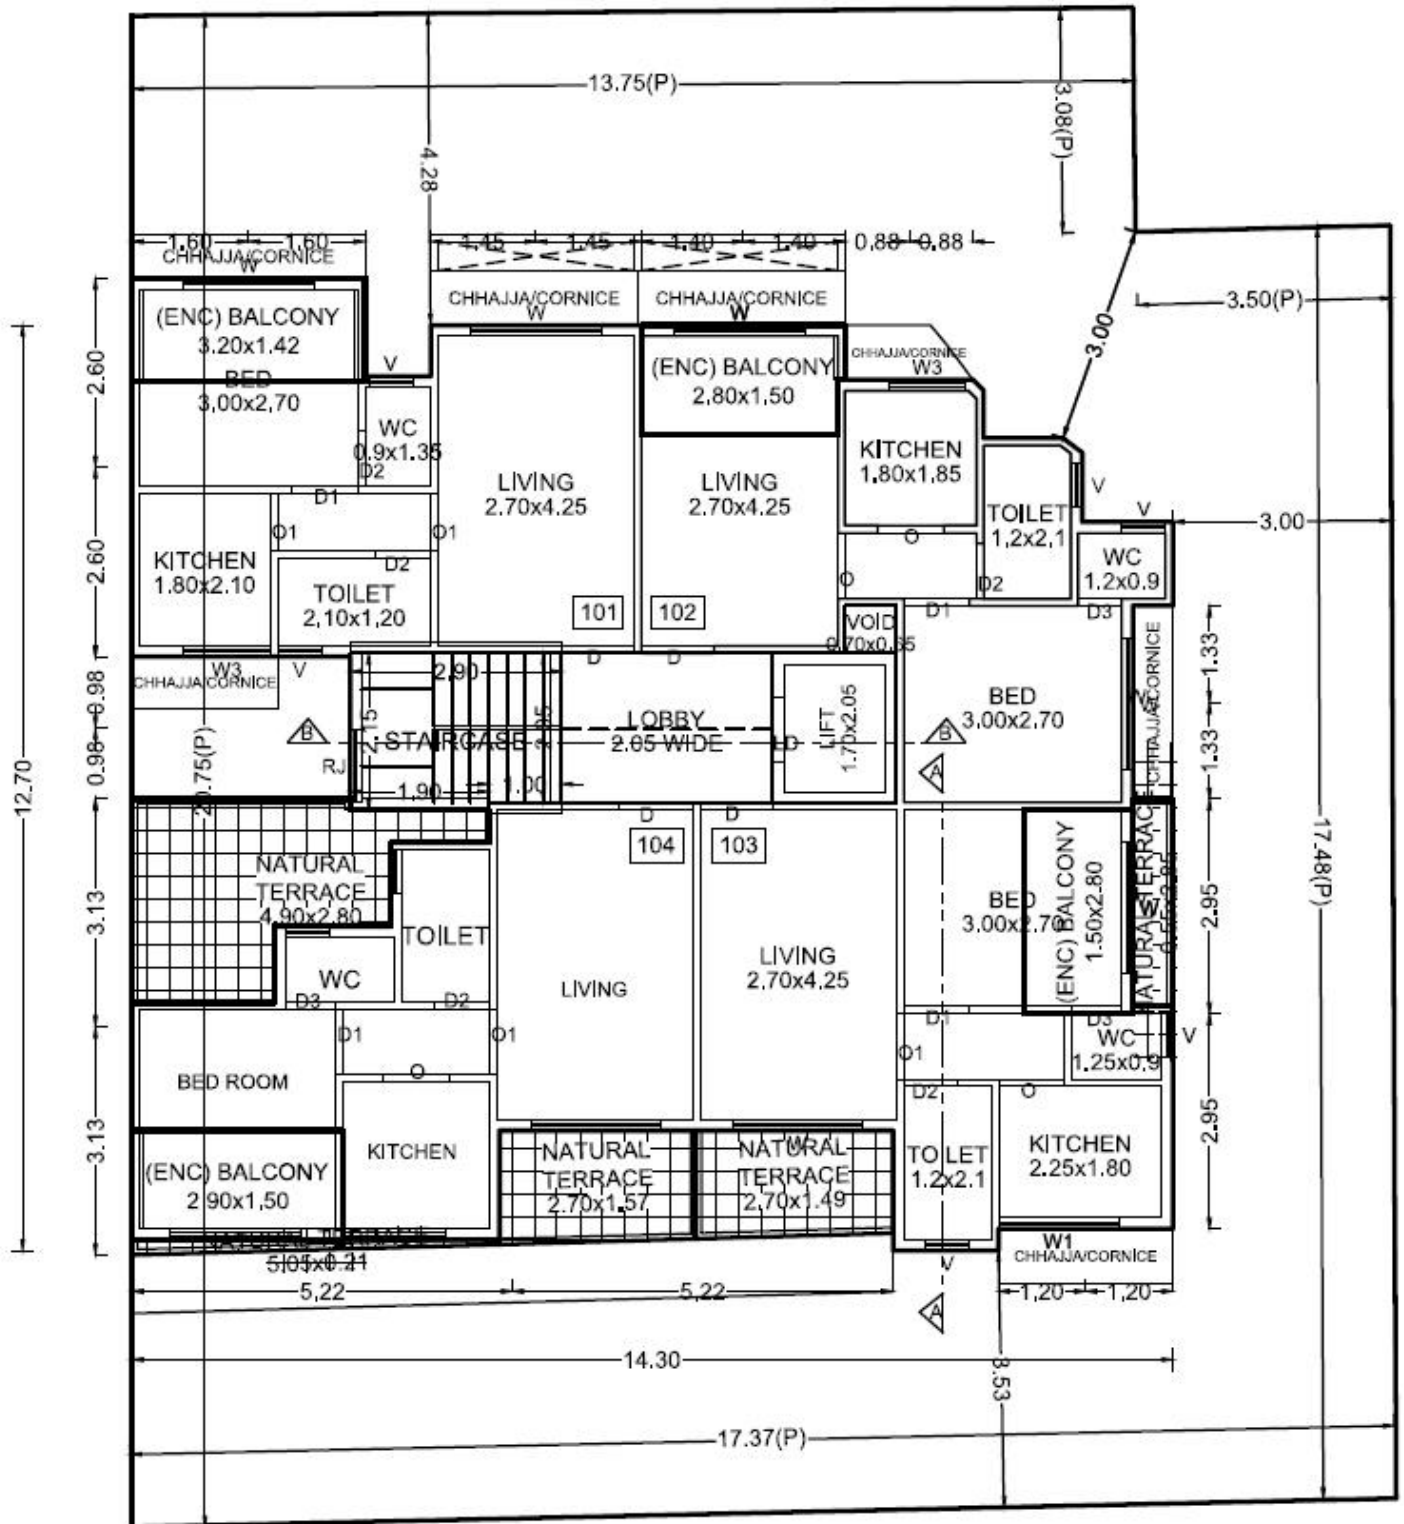


FIRST FLOOR PLAN

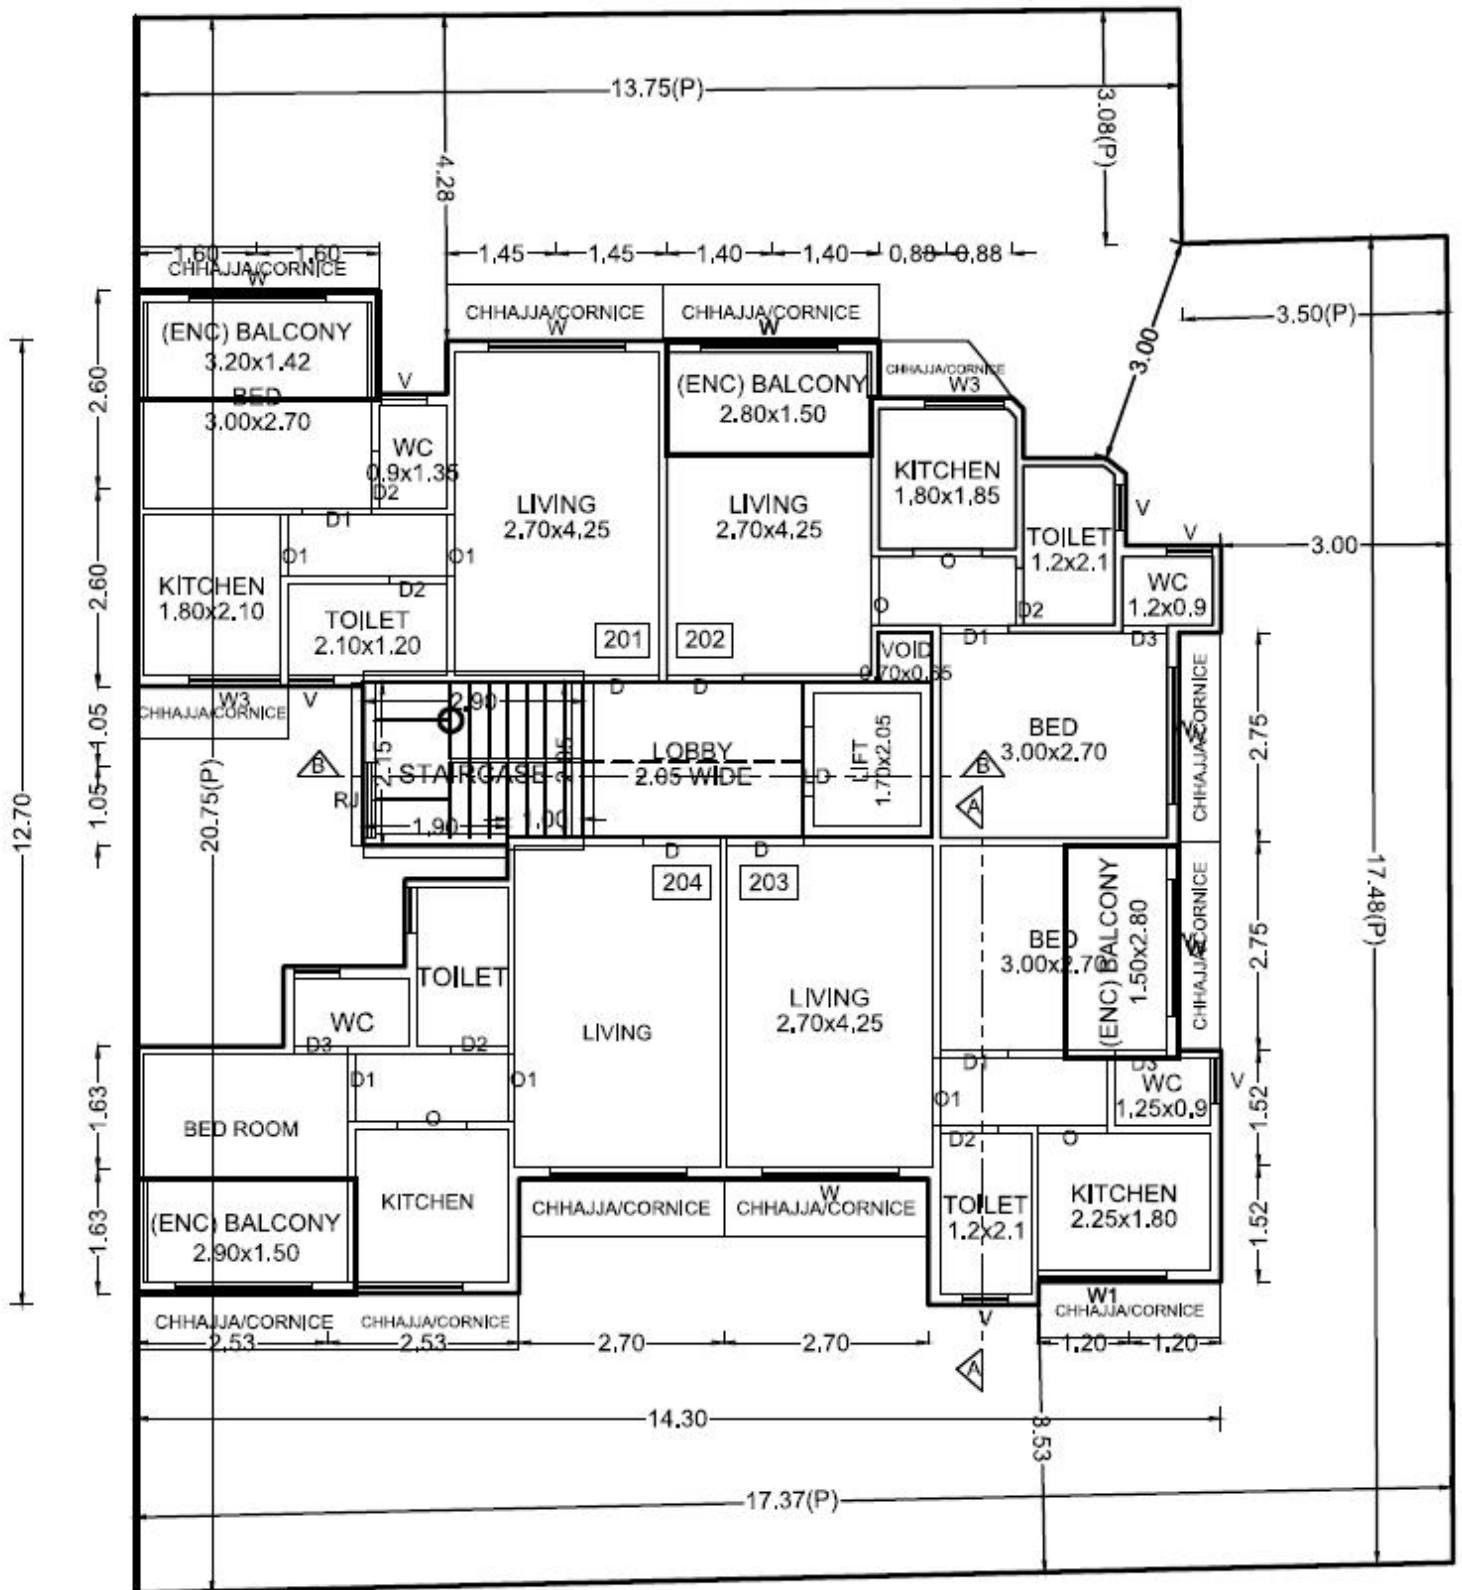

SECOND FLOOR PLAN

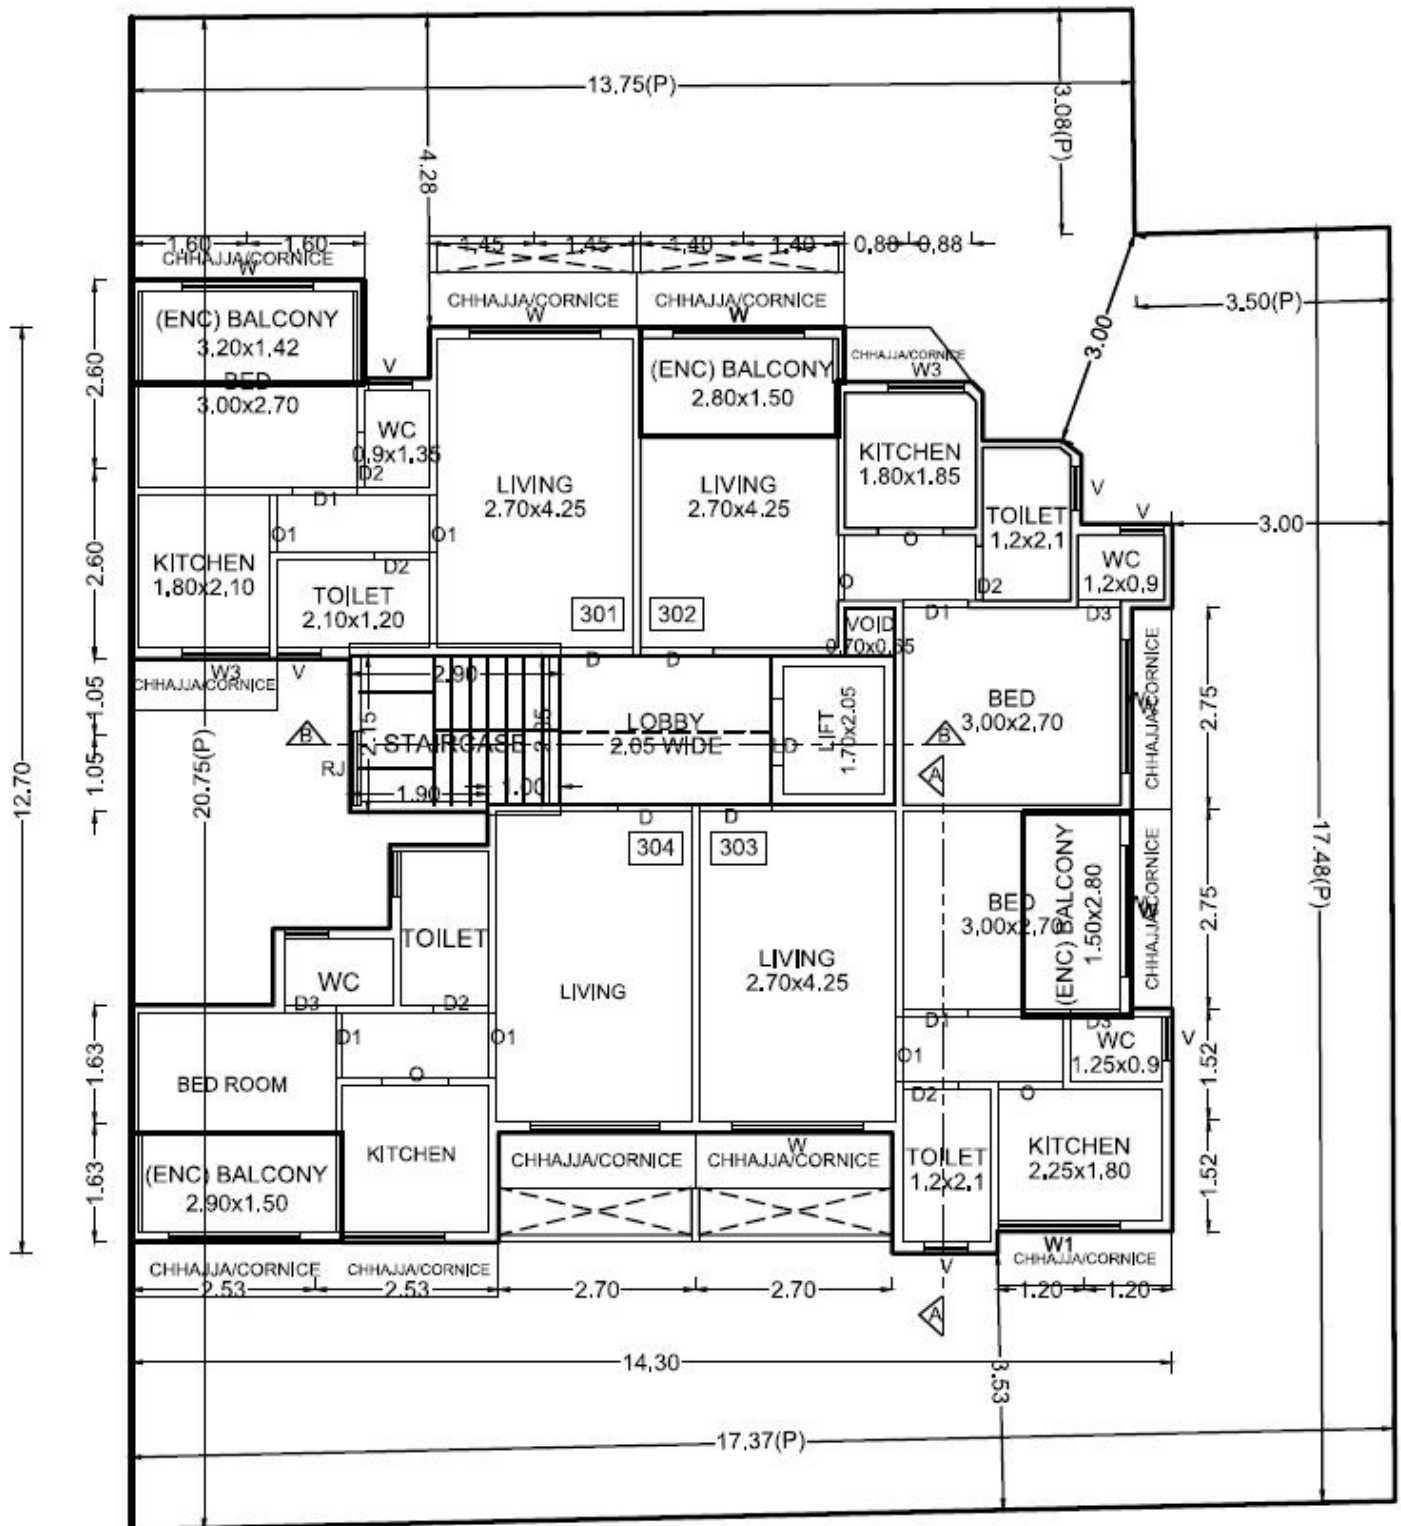

THIRD FLOOR PLAN

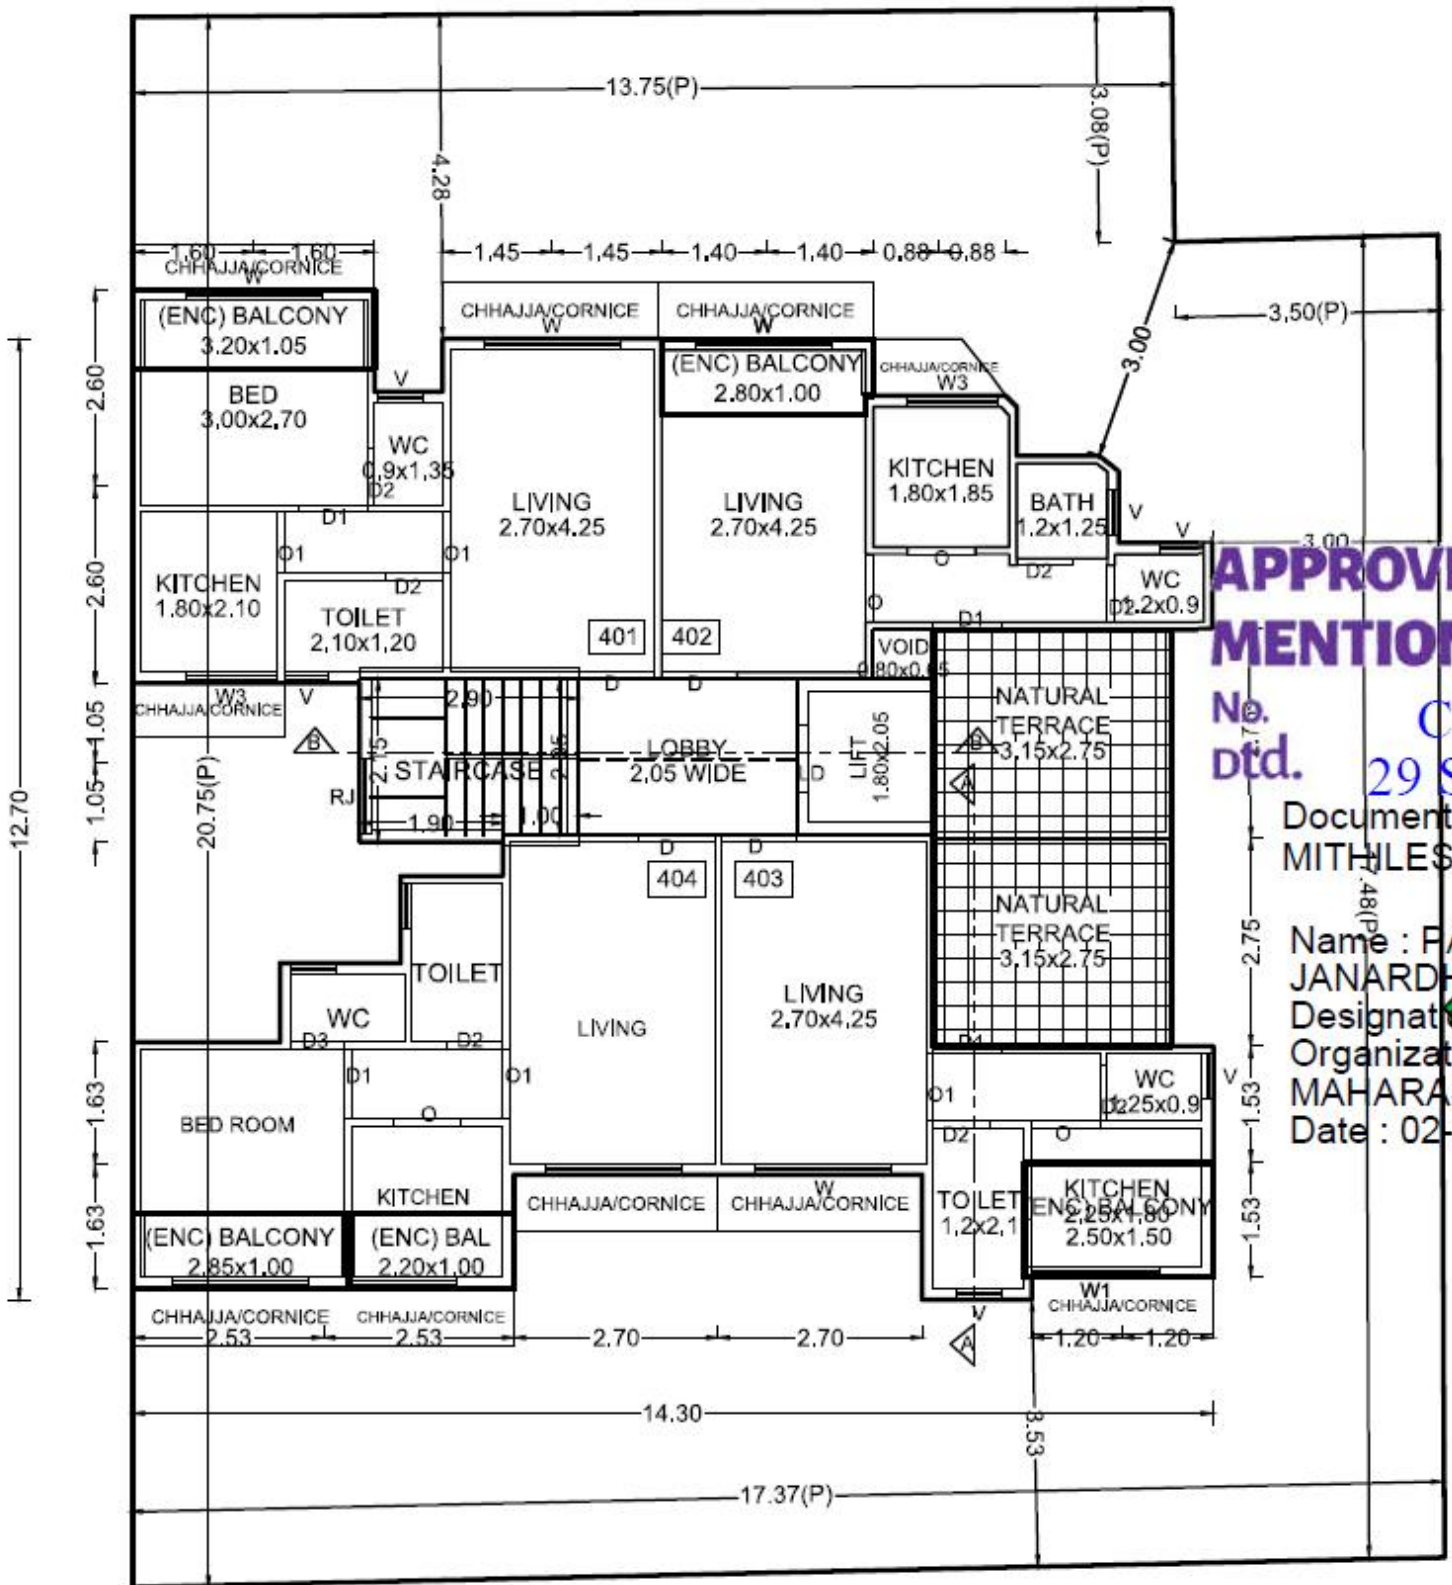

APPROVED
MENTION
 No. CI
 Dtd. 29 S
 Document No. 7.48(P)
 Name : PA JANARDHAN
 Designation : [mark]
 Organization : MAHARASHTRA
 Date : 02-0

FOURTH FLOOR PLAN