













BUILT UP AREA CALCULATION OF 3RD FLOOR (WING-A) FOR MHADA. Table with columns for room number, dimensions, and area in sqm. Includes sub-totals for total deduction and built-up area.

BALCONY AREA CALCULATION FOR 3RD FLOOR (WING-A) FOR OWNERS. Table with columns for balcony number, dimensions, and area in sqm. Includes sub-totals for total deduction and built-up area.

BUILT UP AREA CALCULATION OF 3RD FLOOR (WING-B) FOR MHADA. Table with columns for room number, dimensions, and area in sqm. Includes sub-totals for total deduction and built-up area.

BALCONY AREA CALCULATION FOR 3RD FLOOR (WING-B) FOR OWNERS. Table with columns for balcony number, dimensions, and area in sqm. Includes sub-totals for total deduction and built-up area.

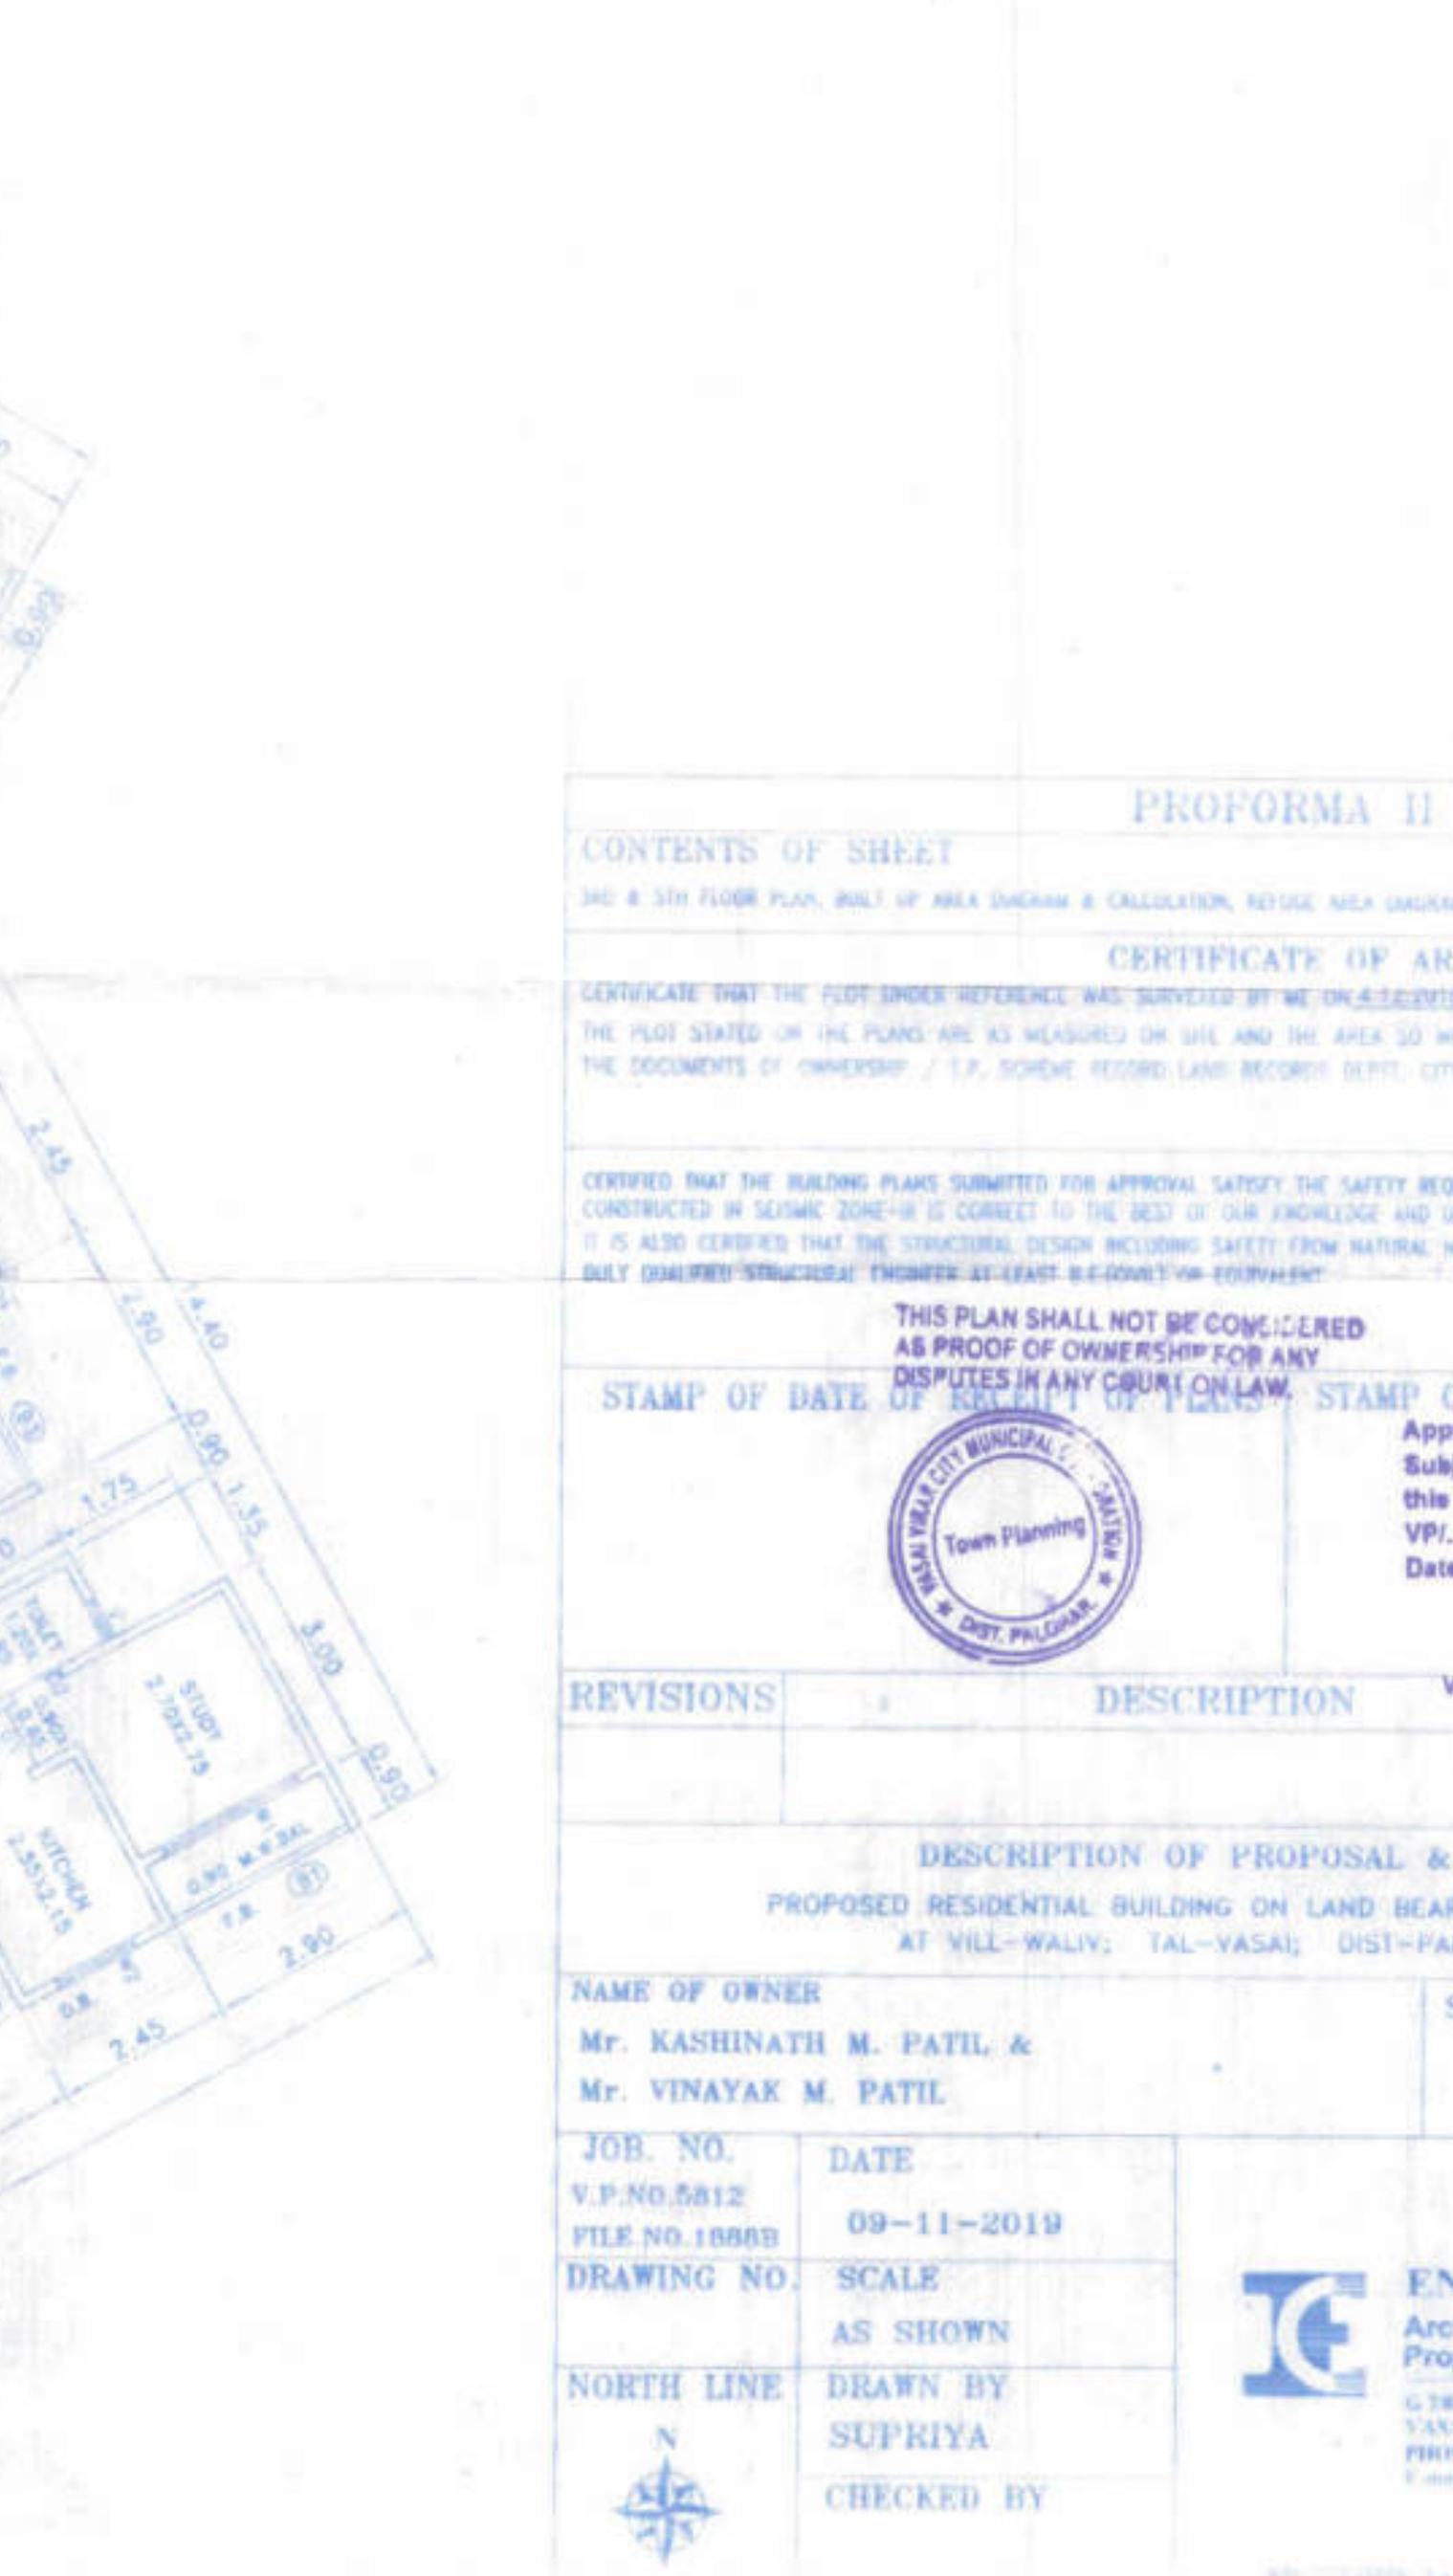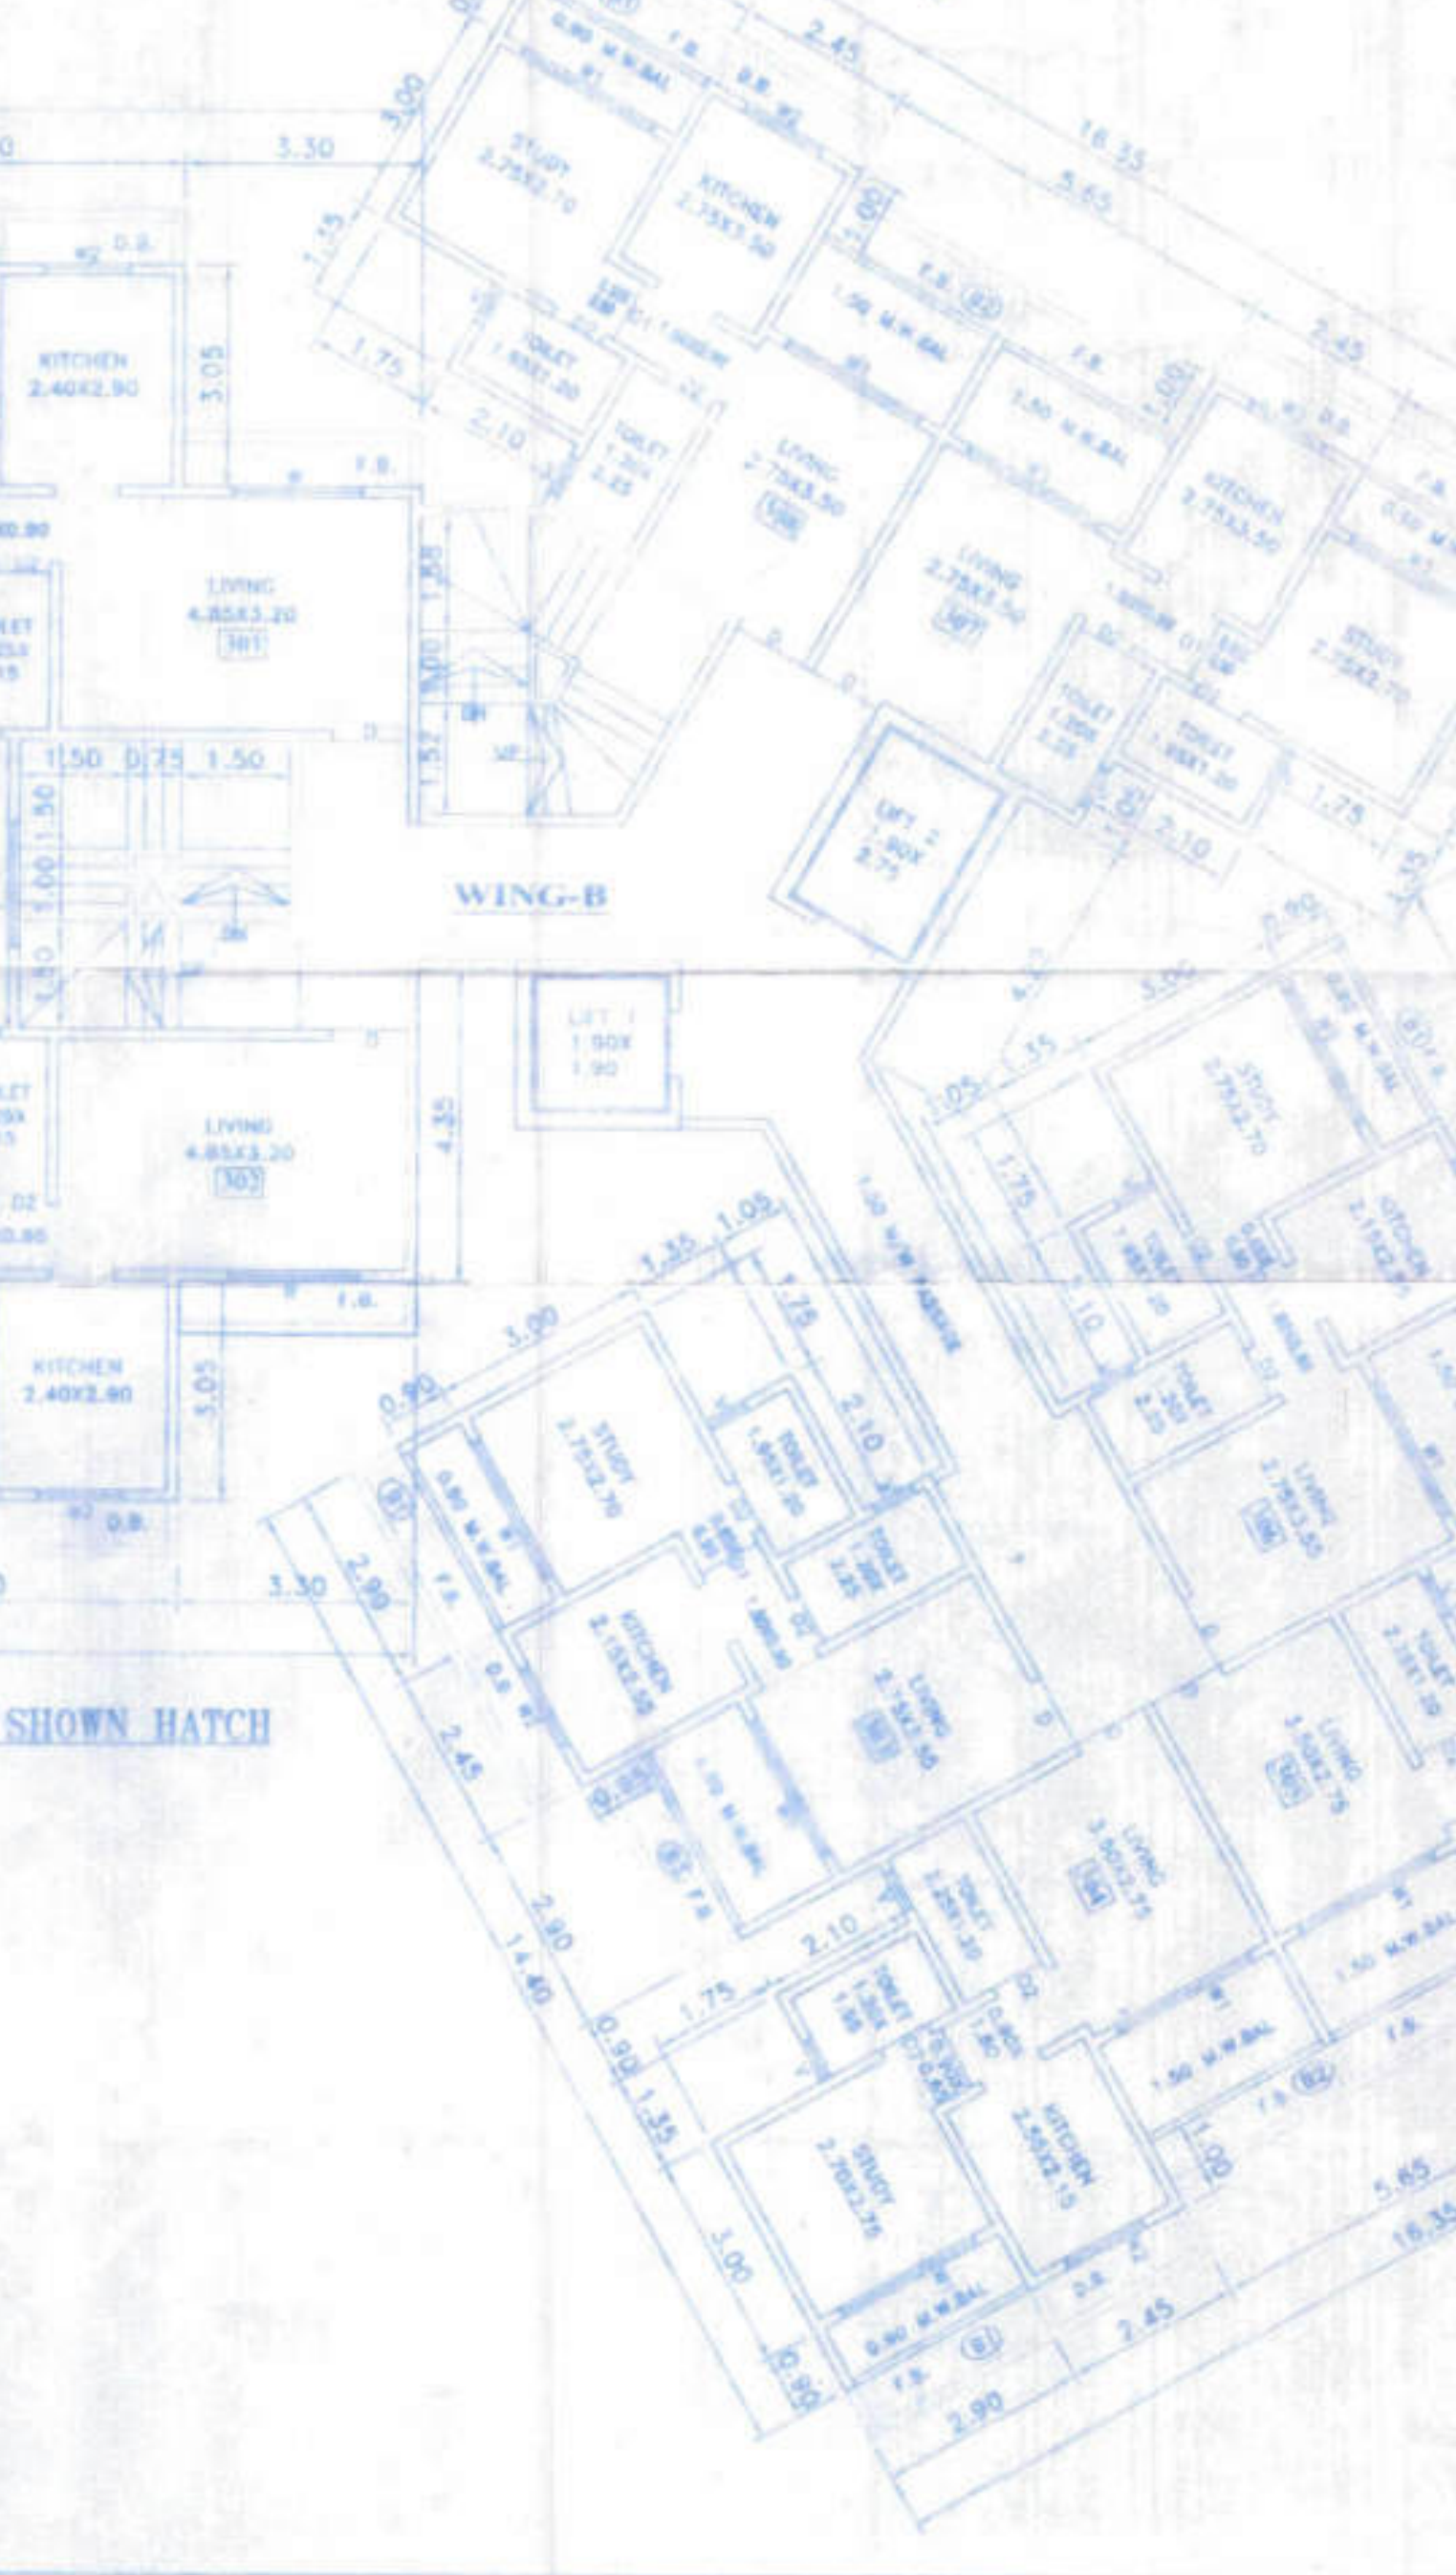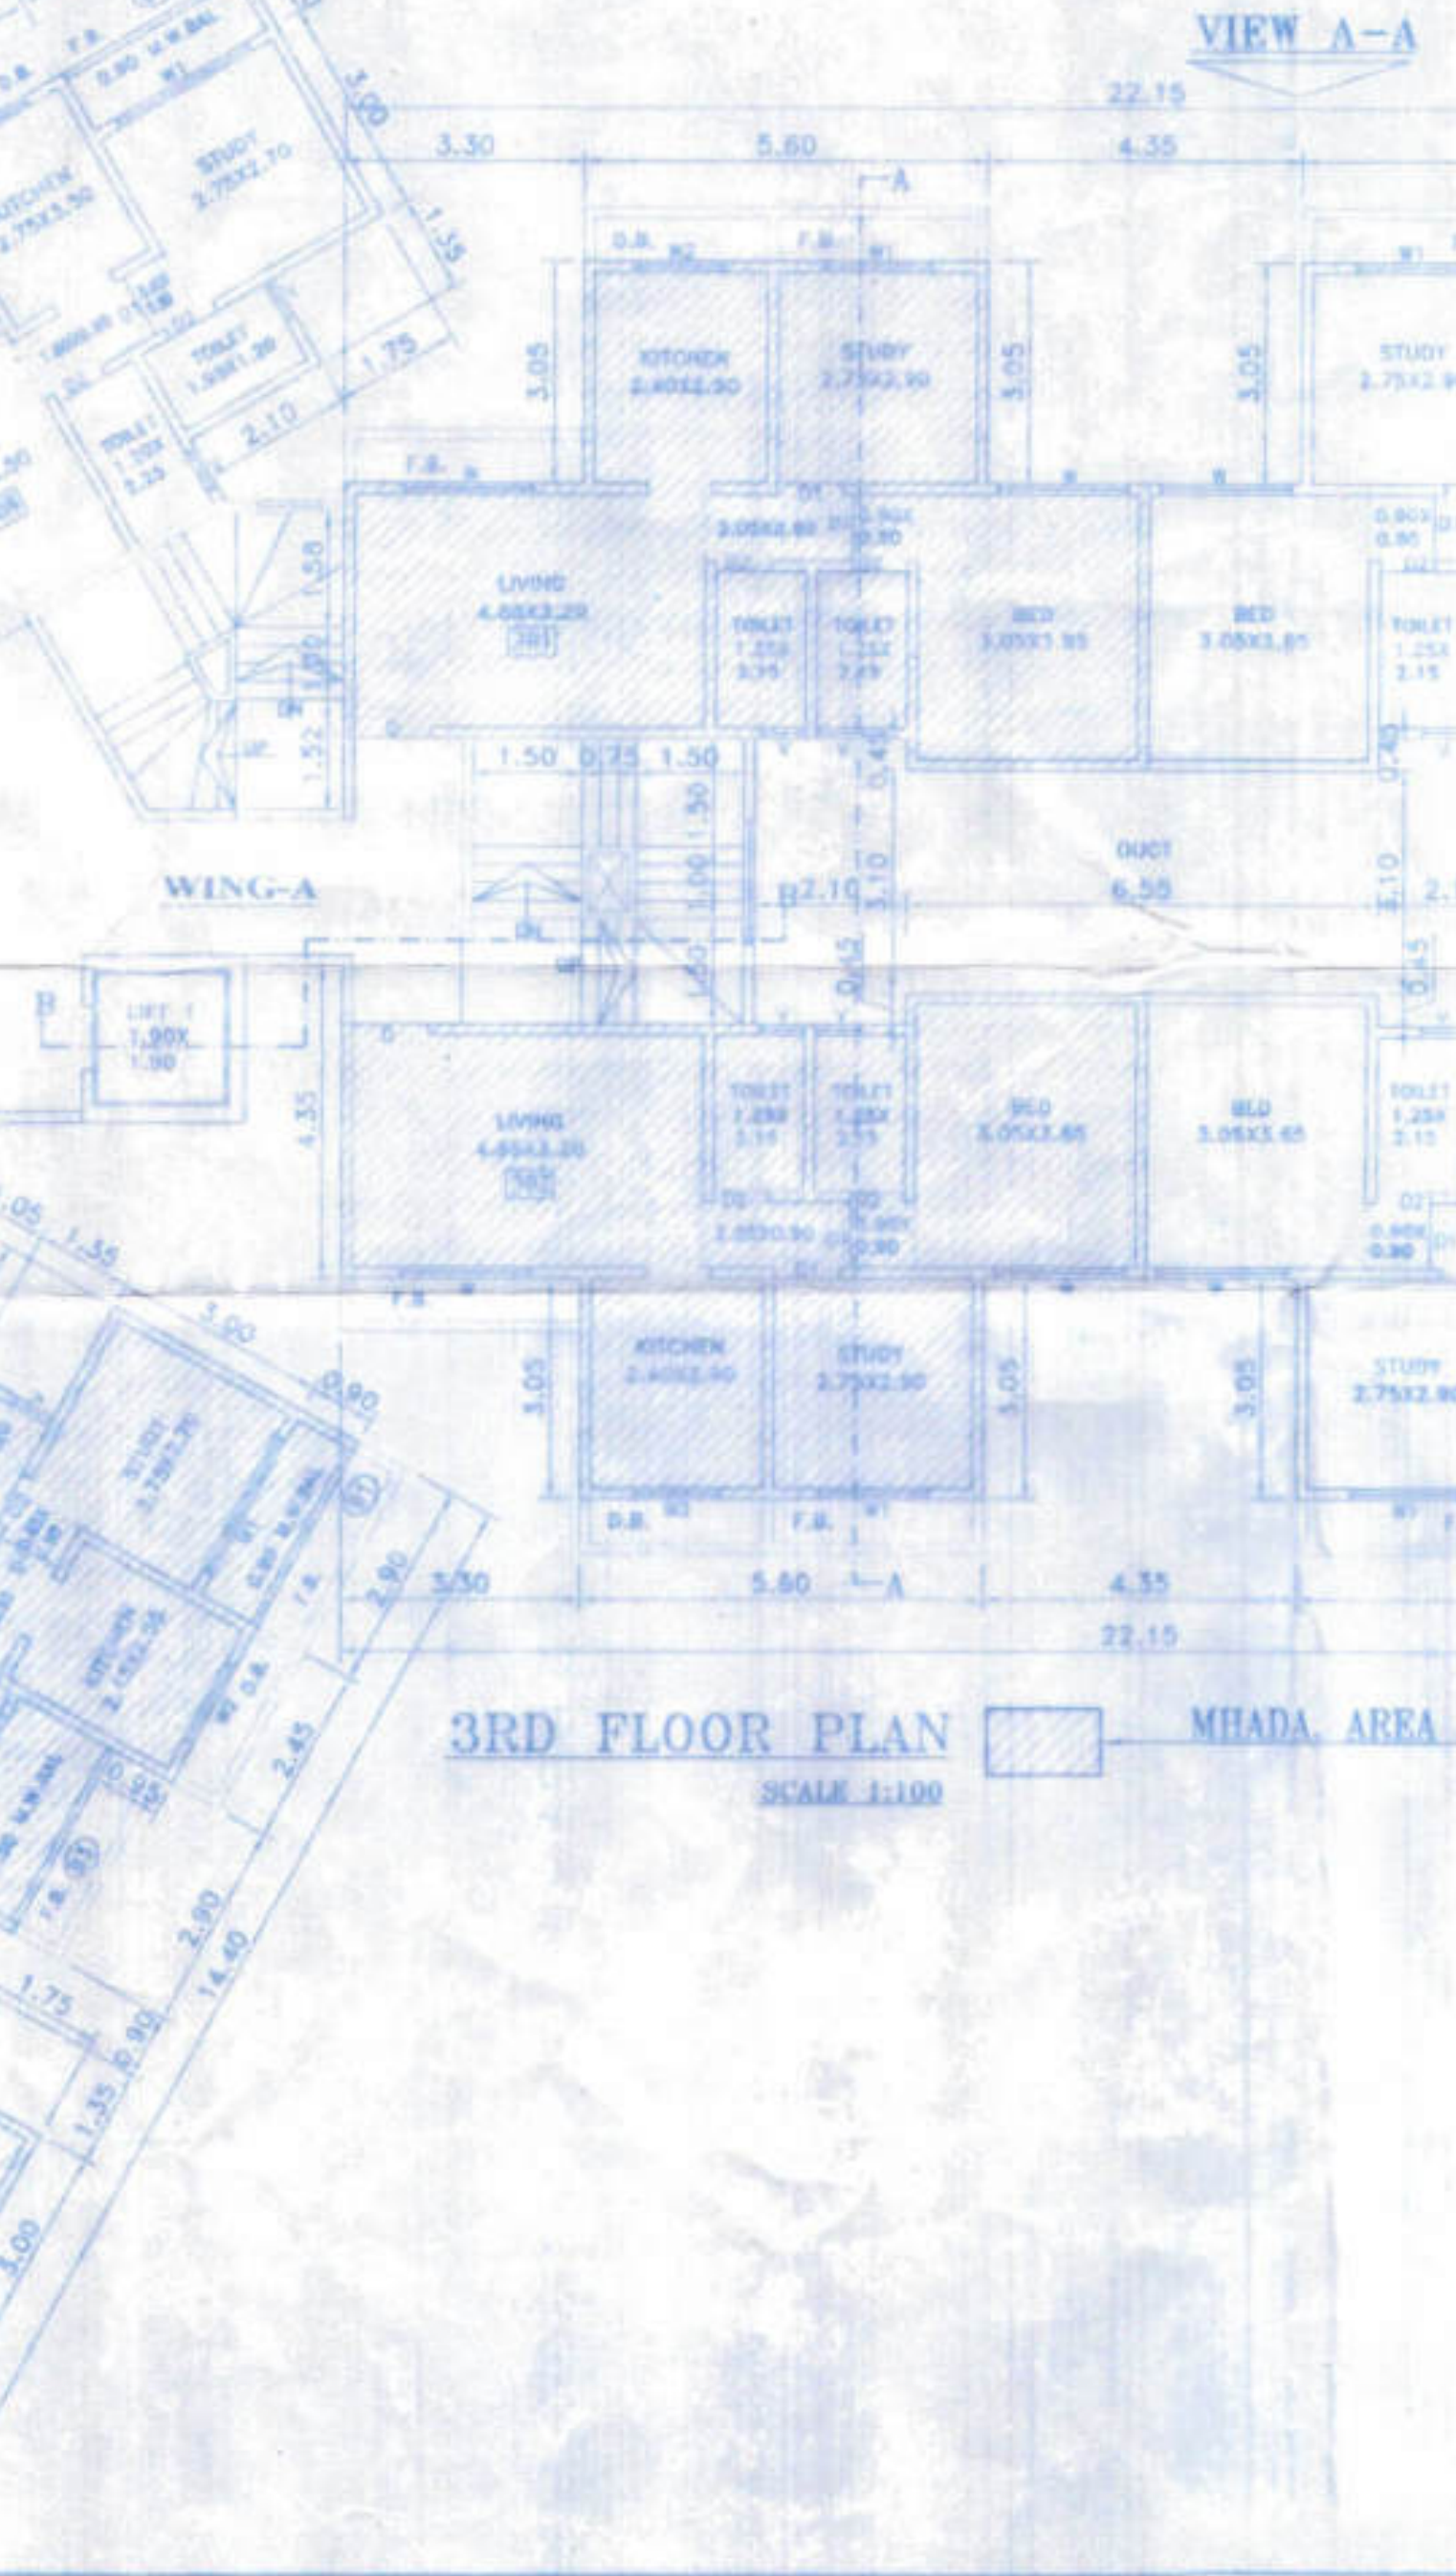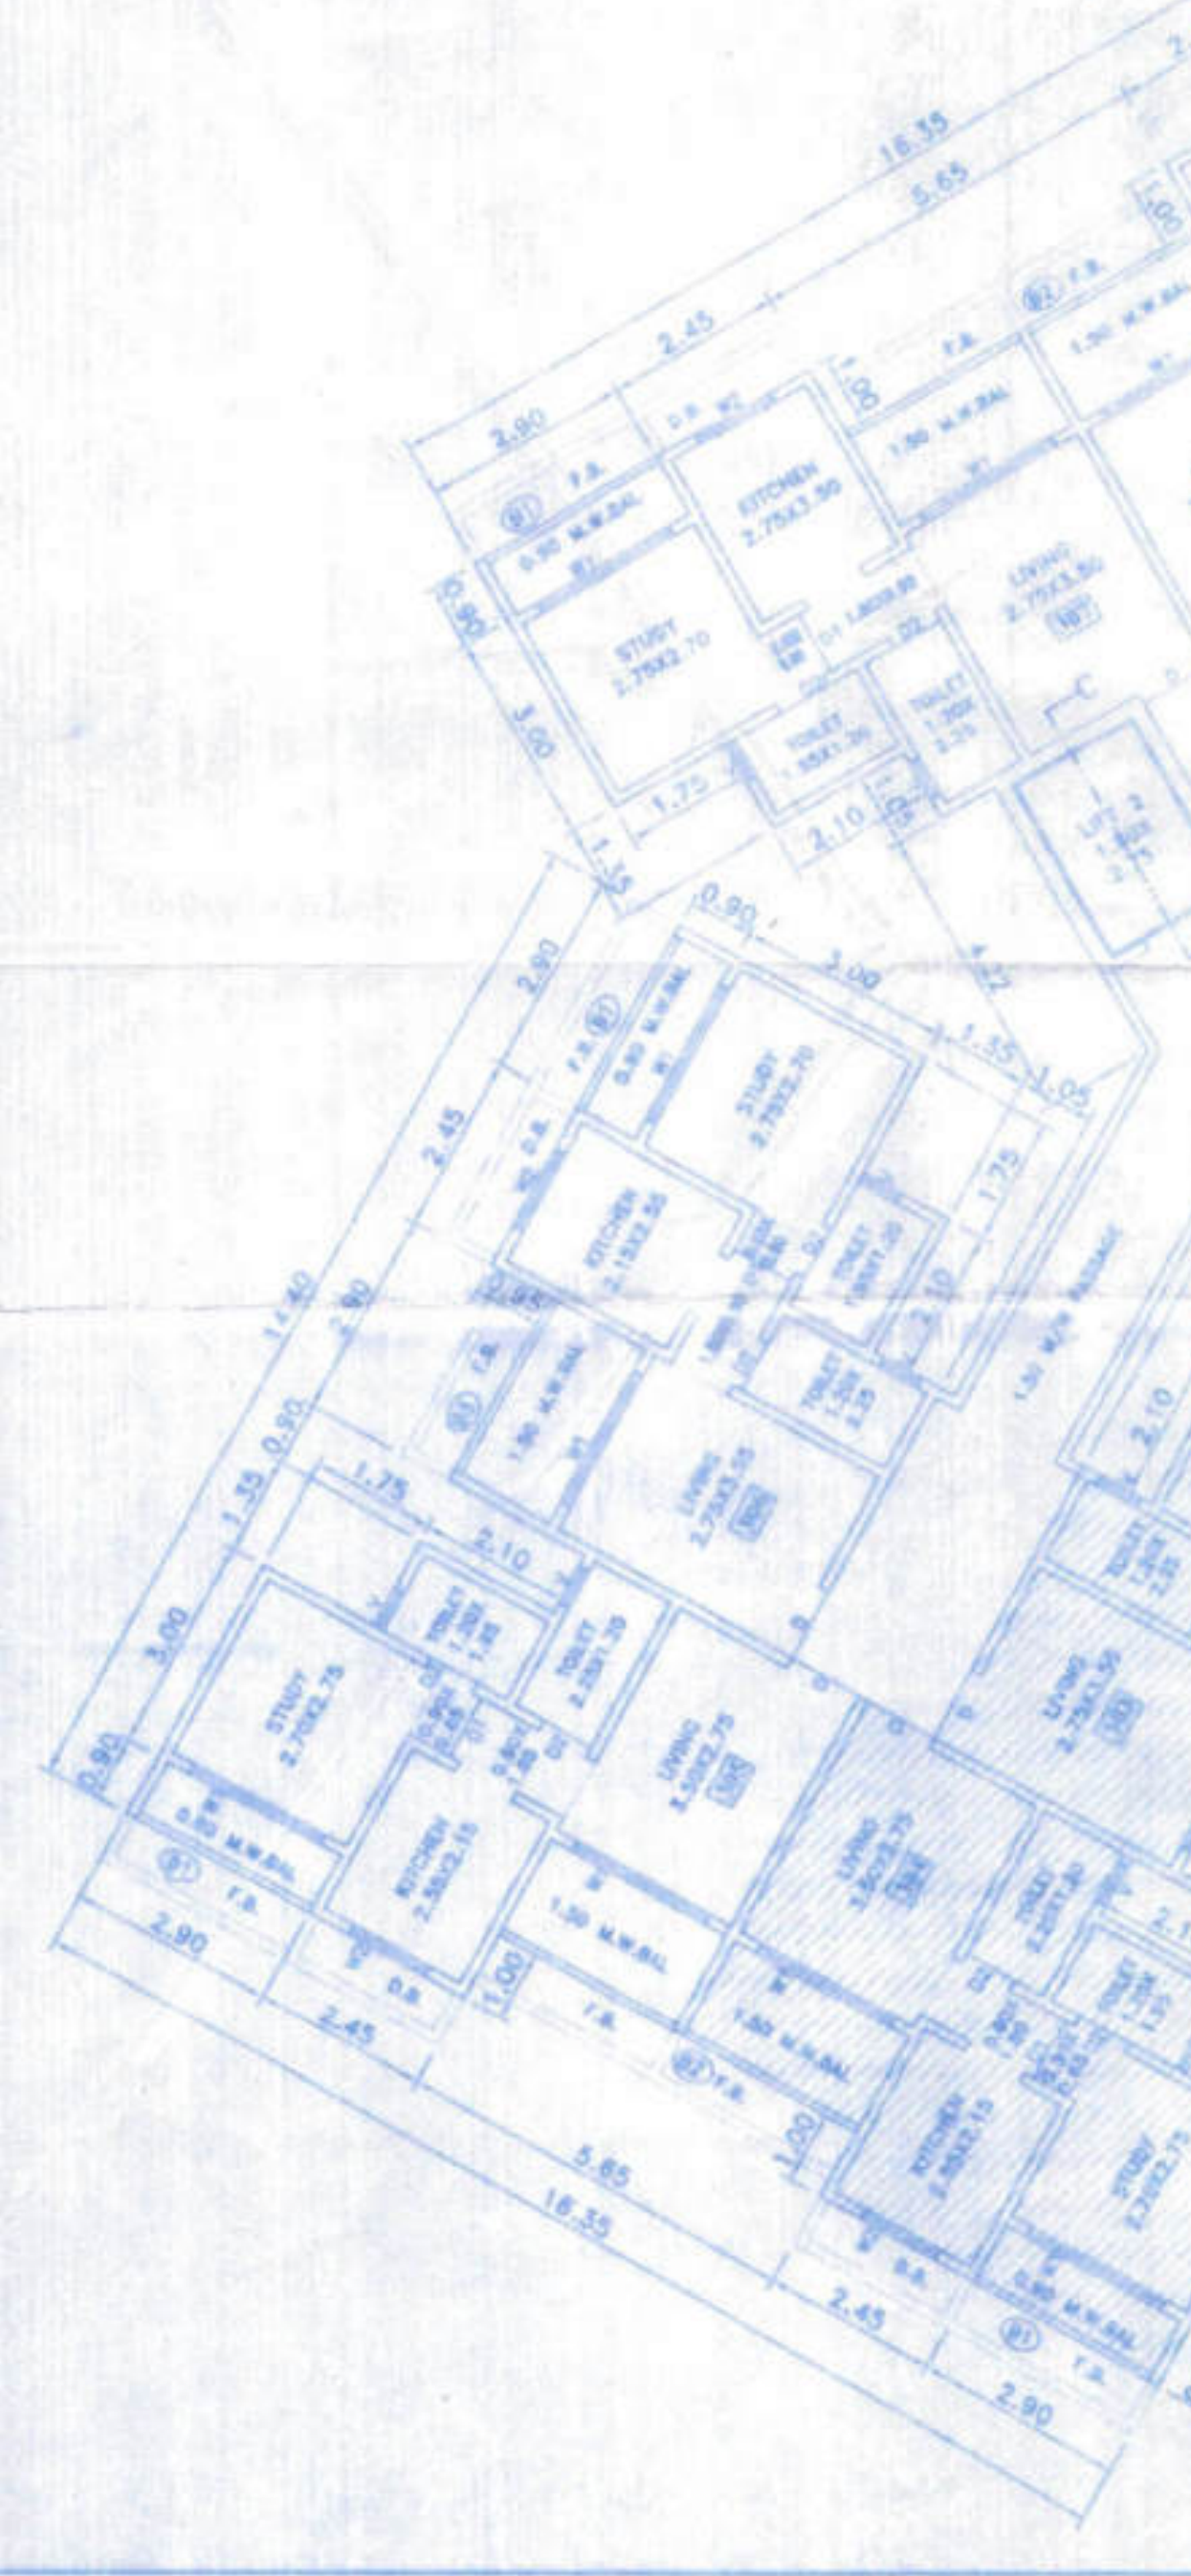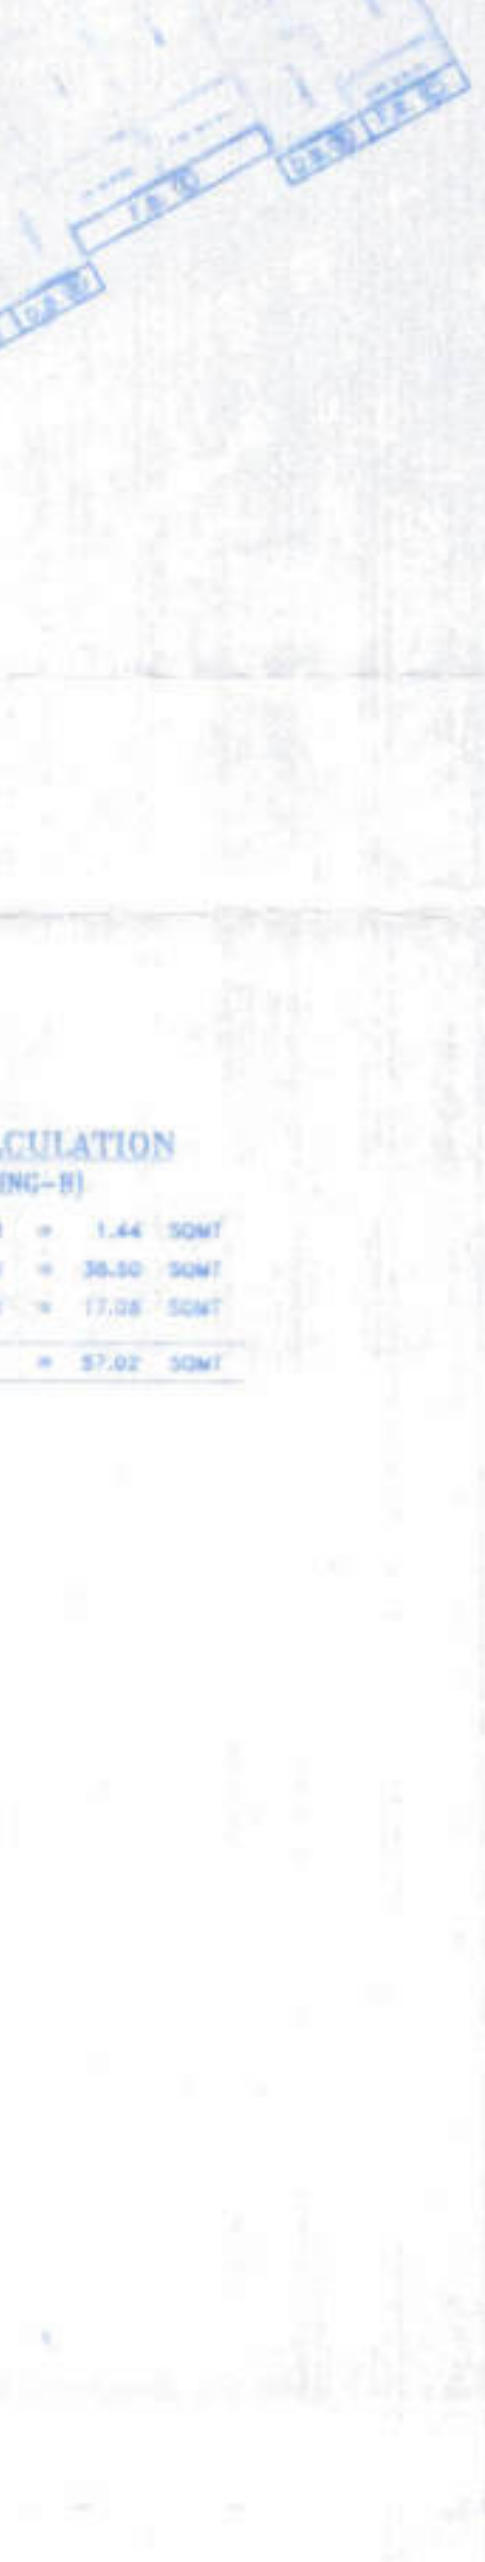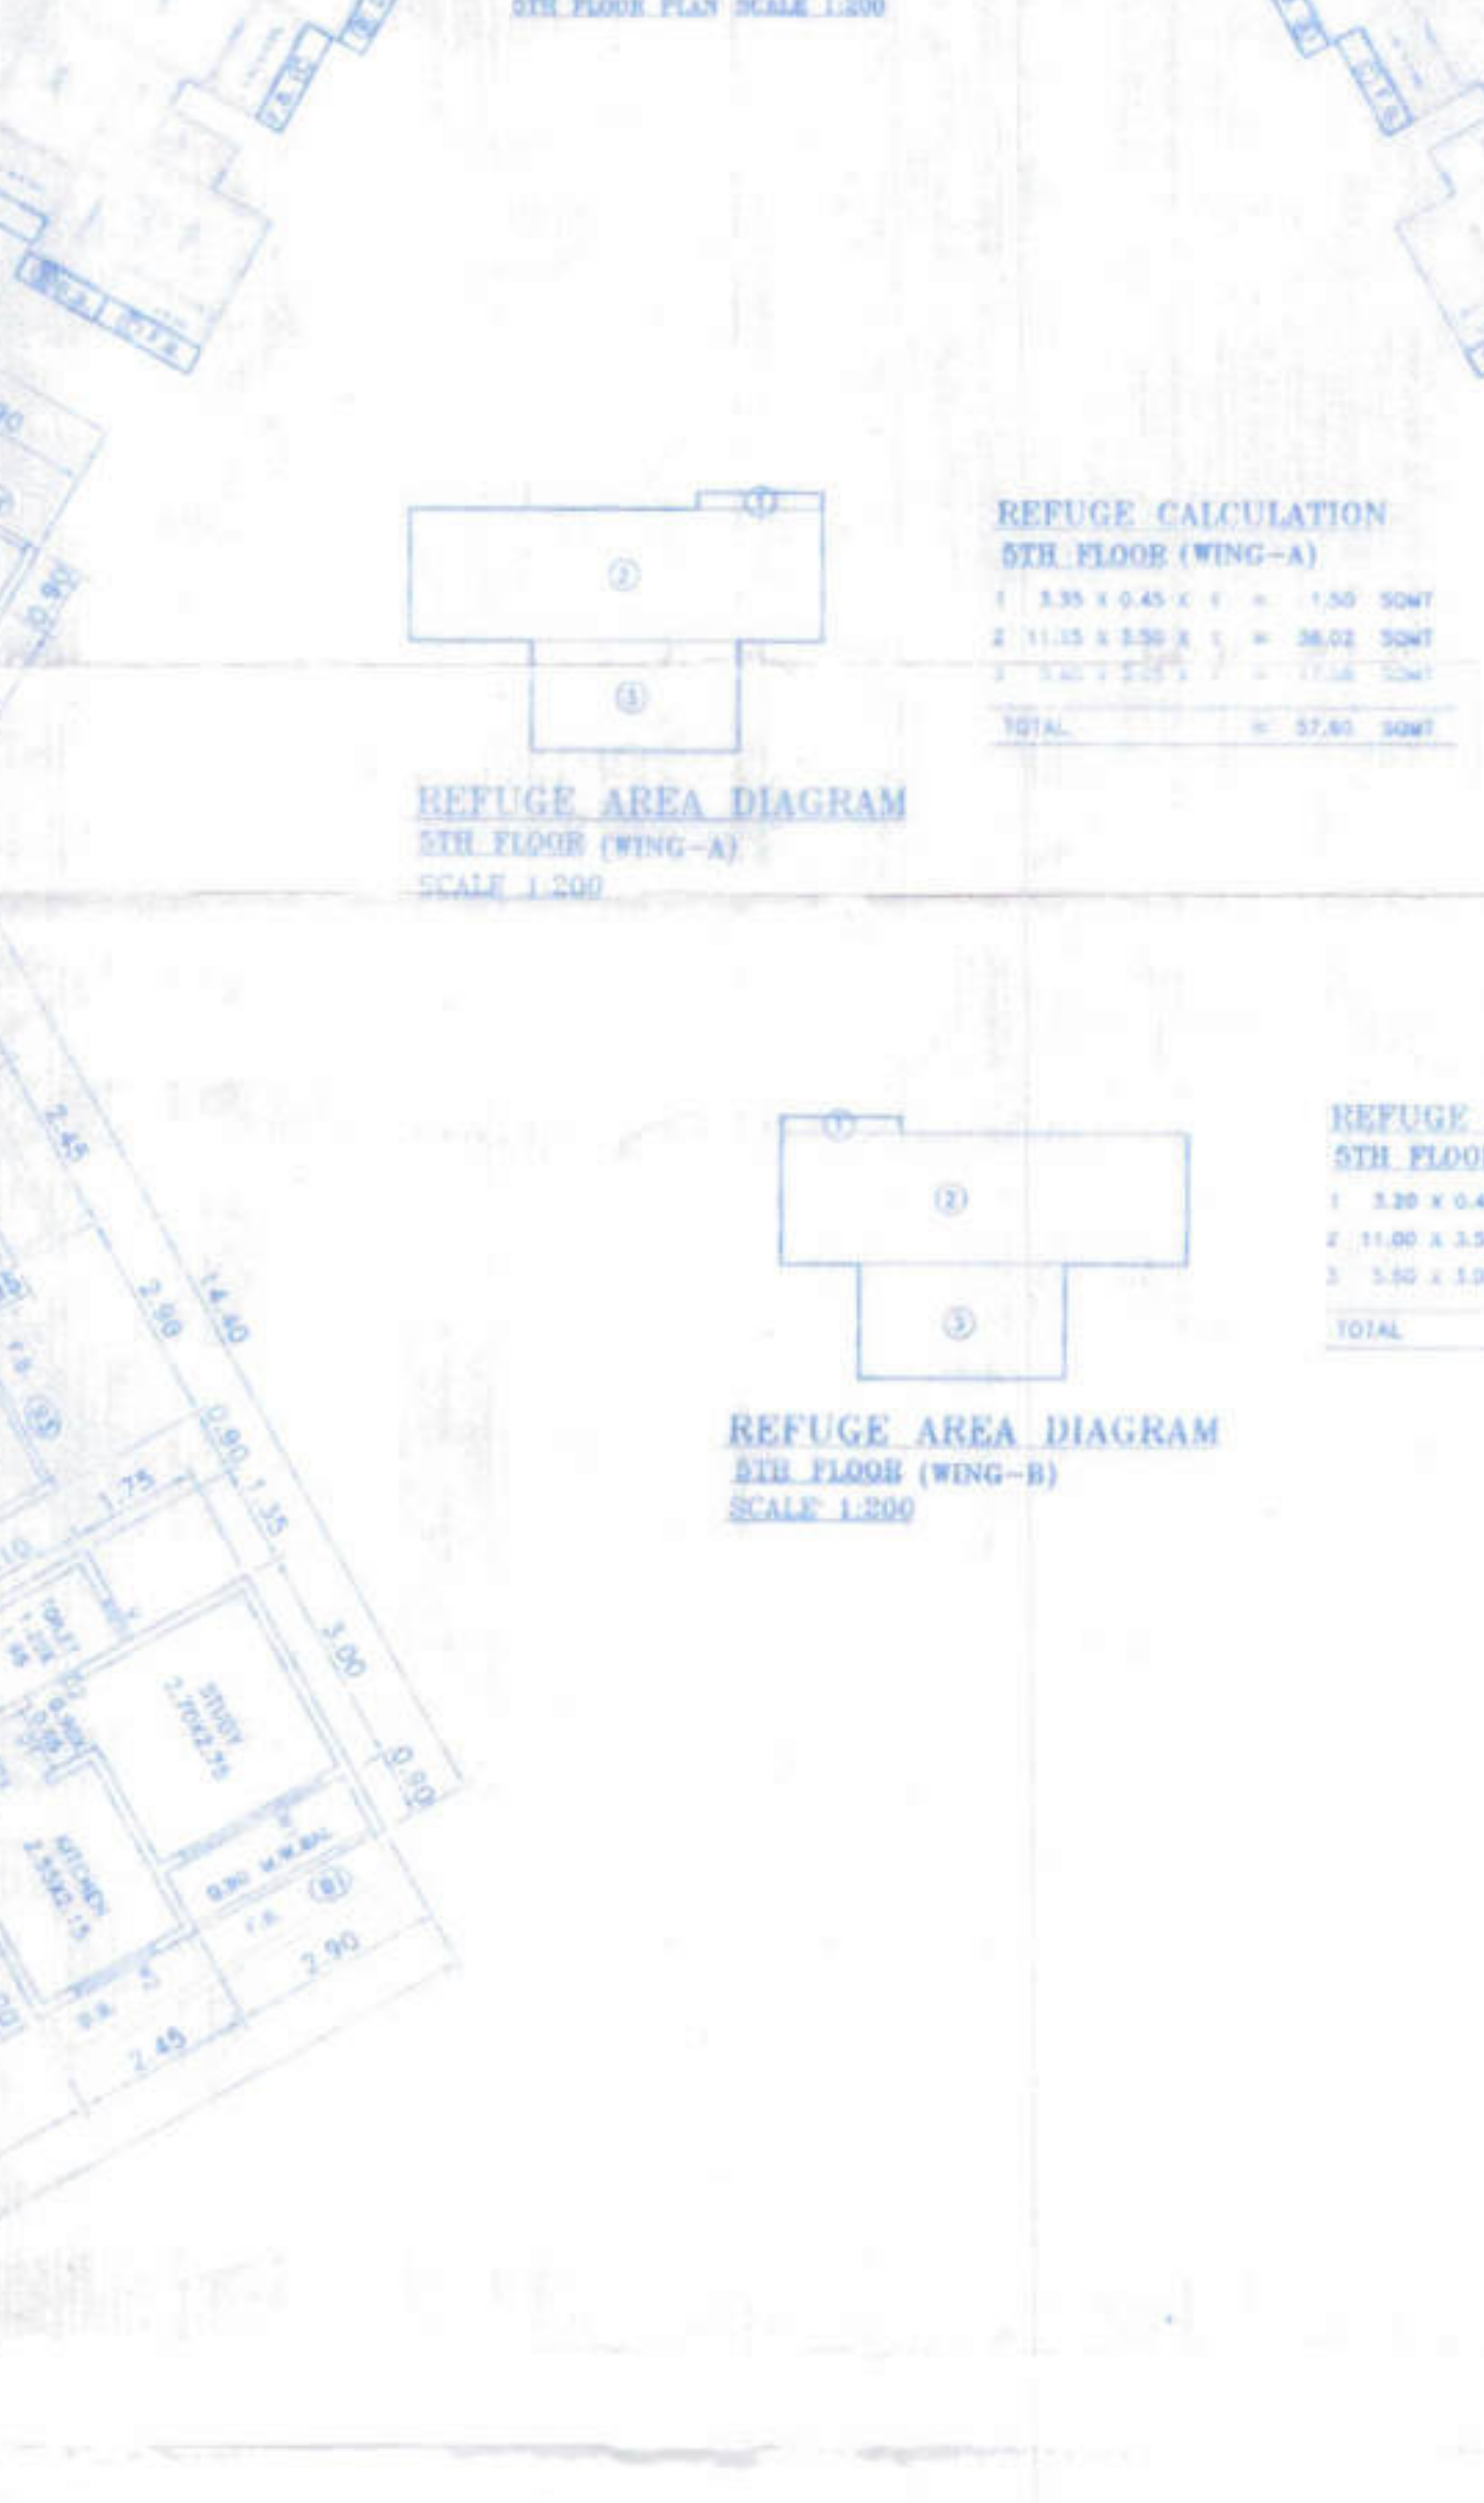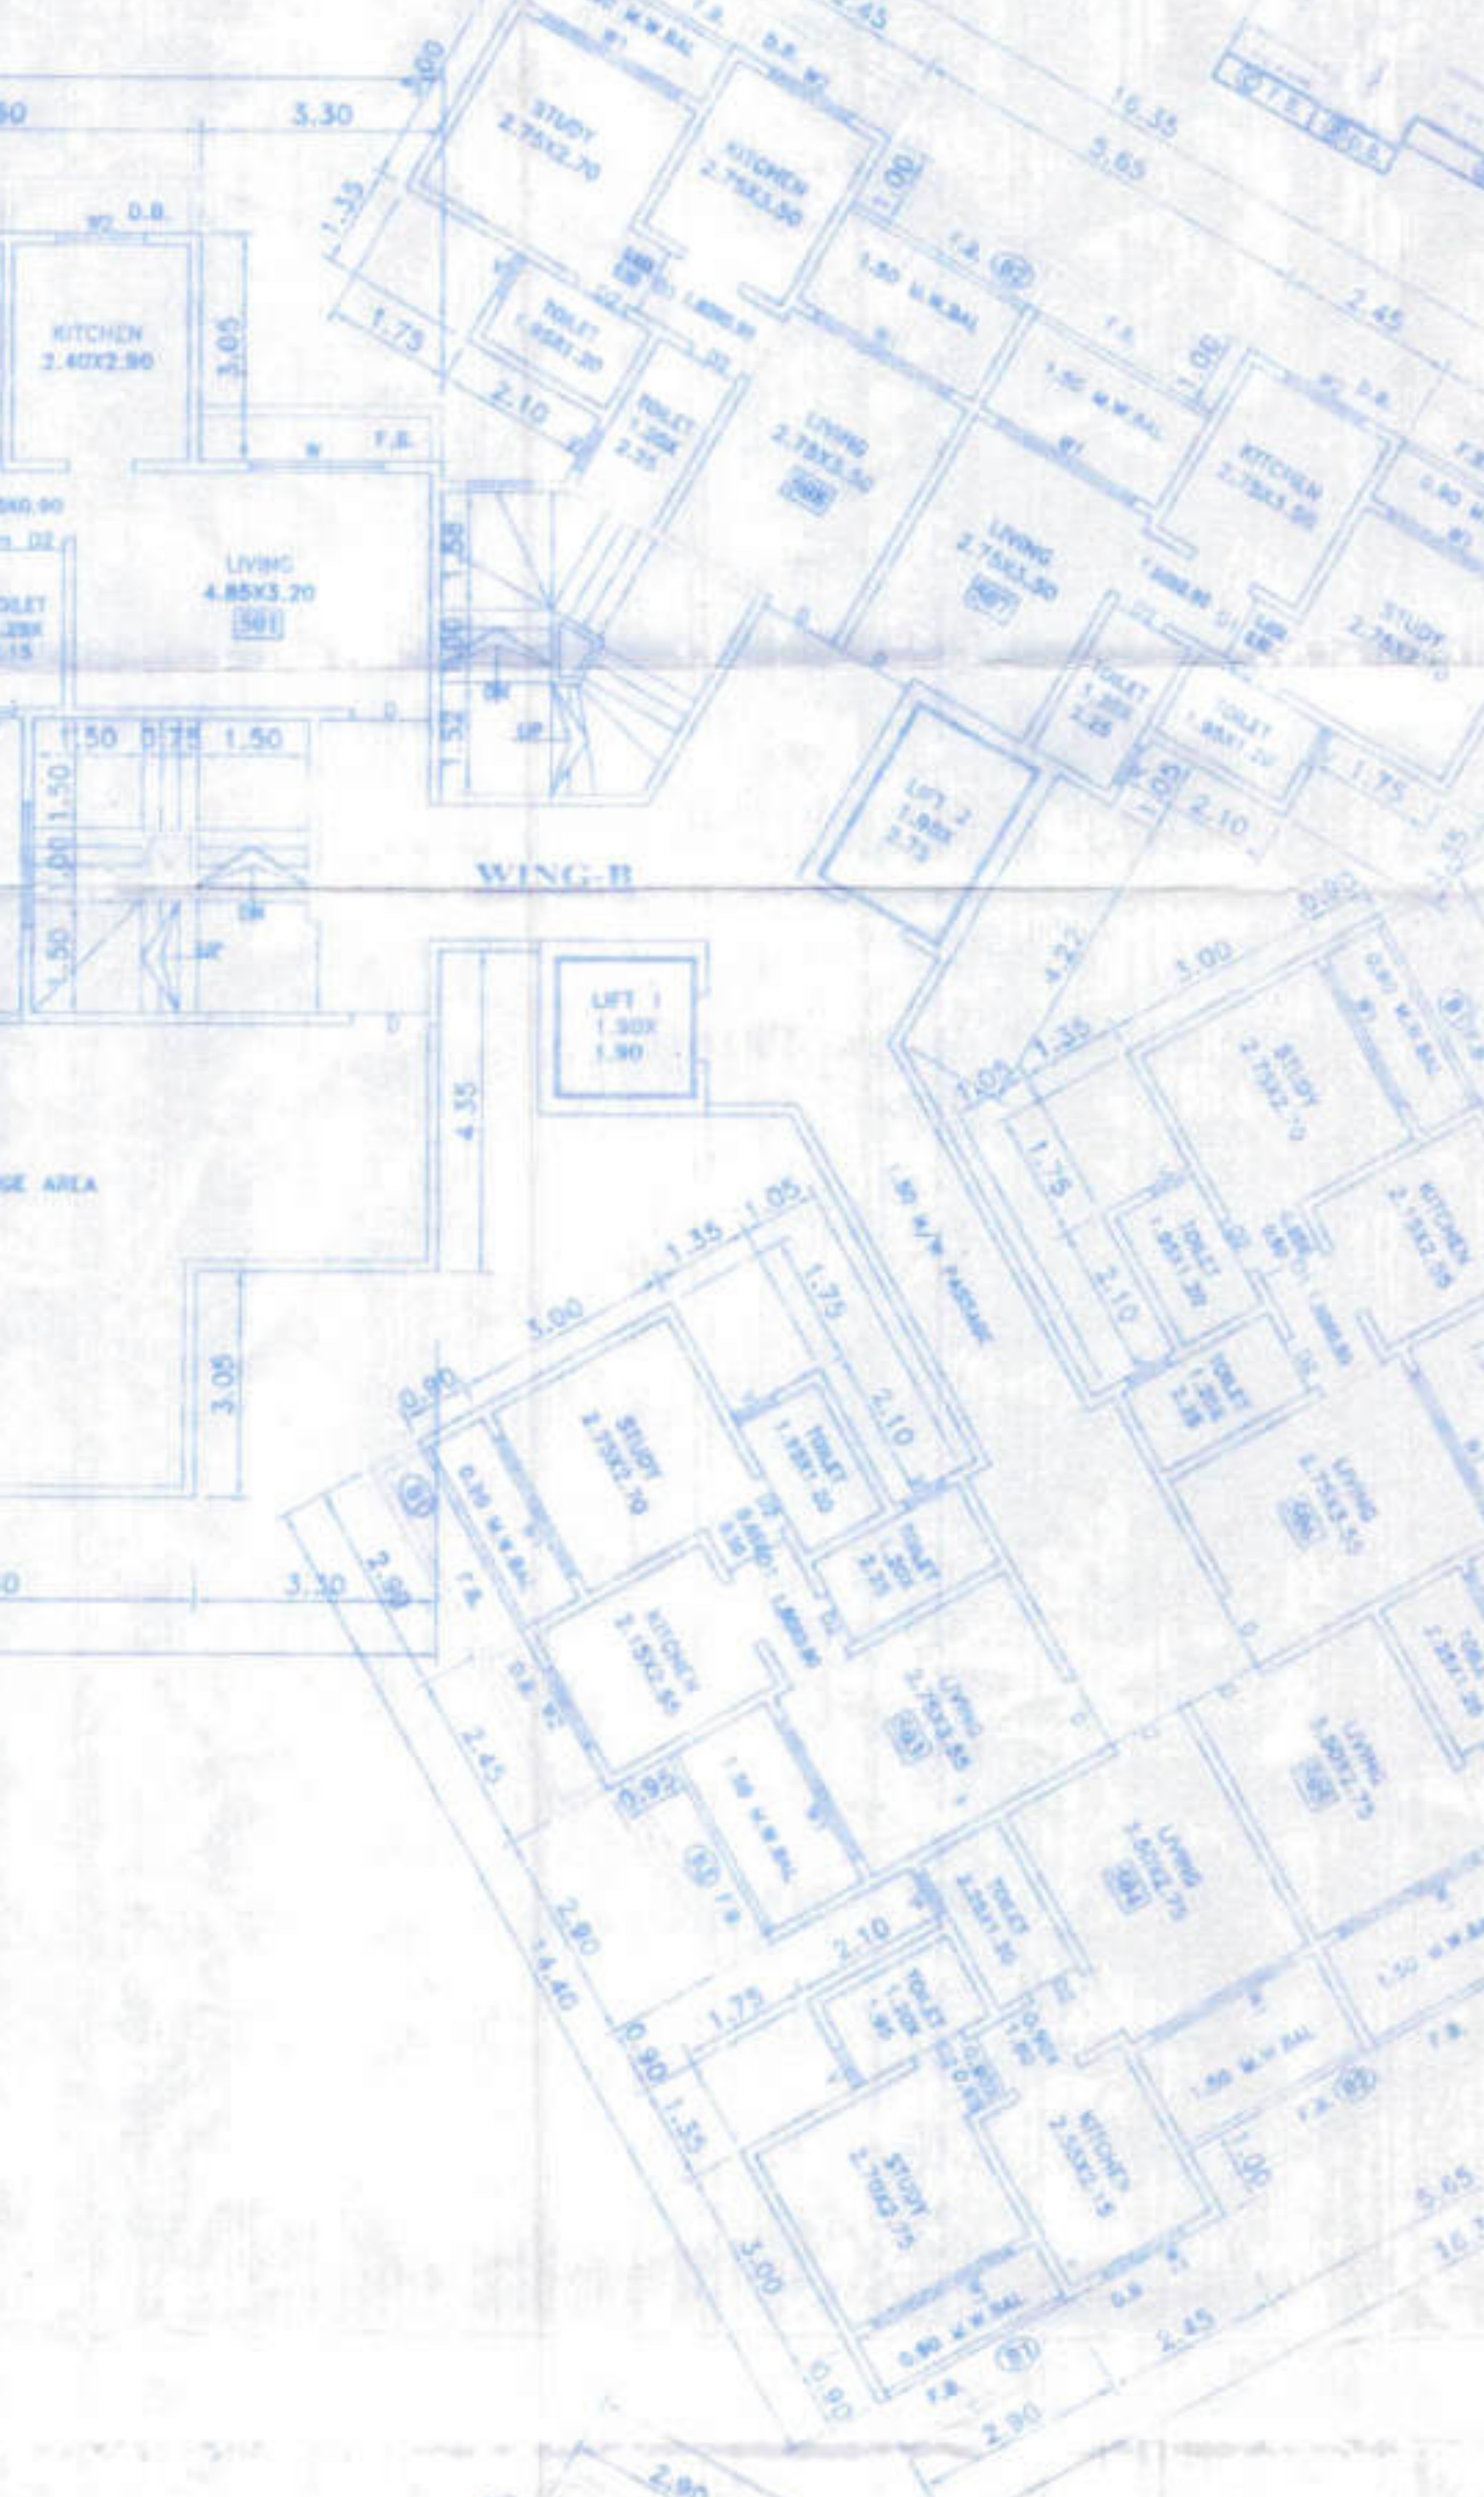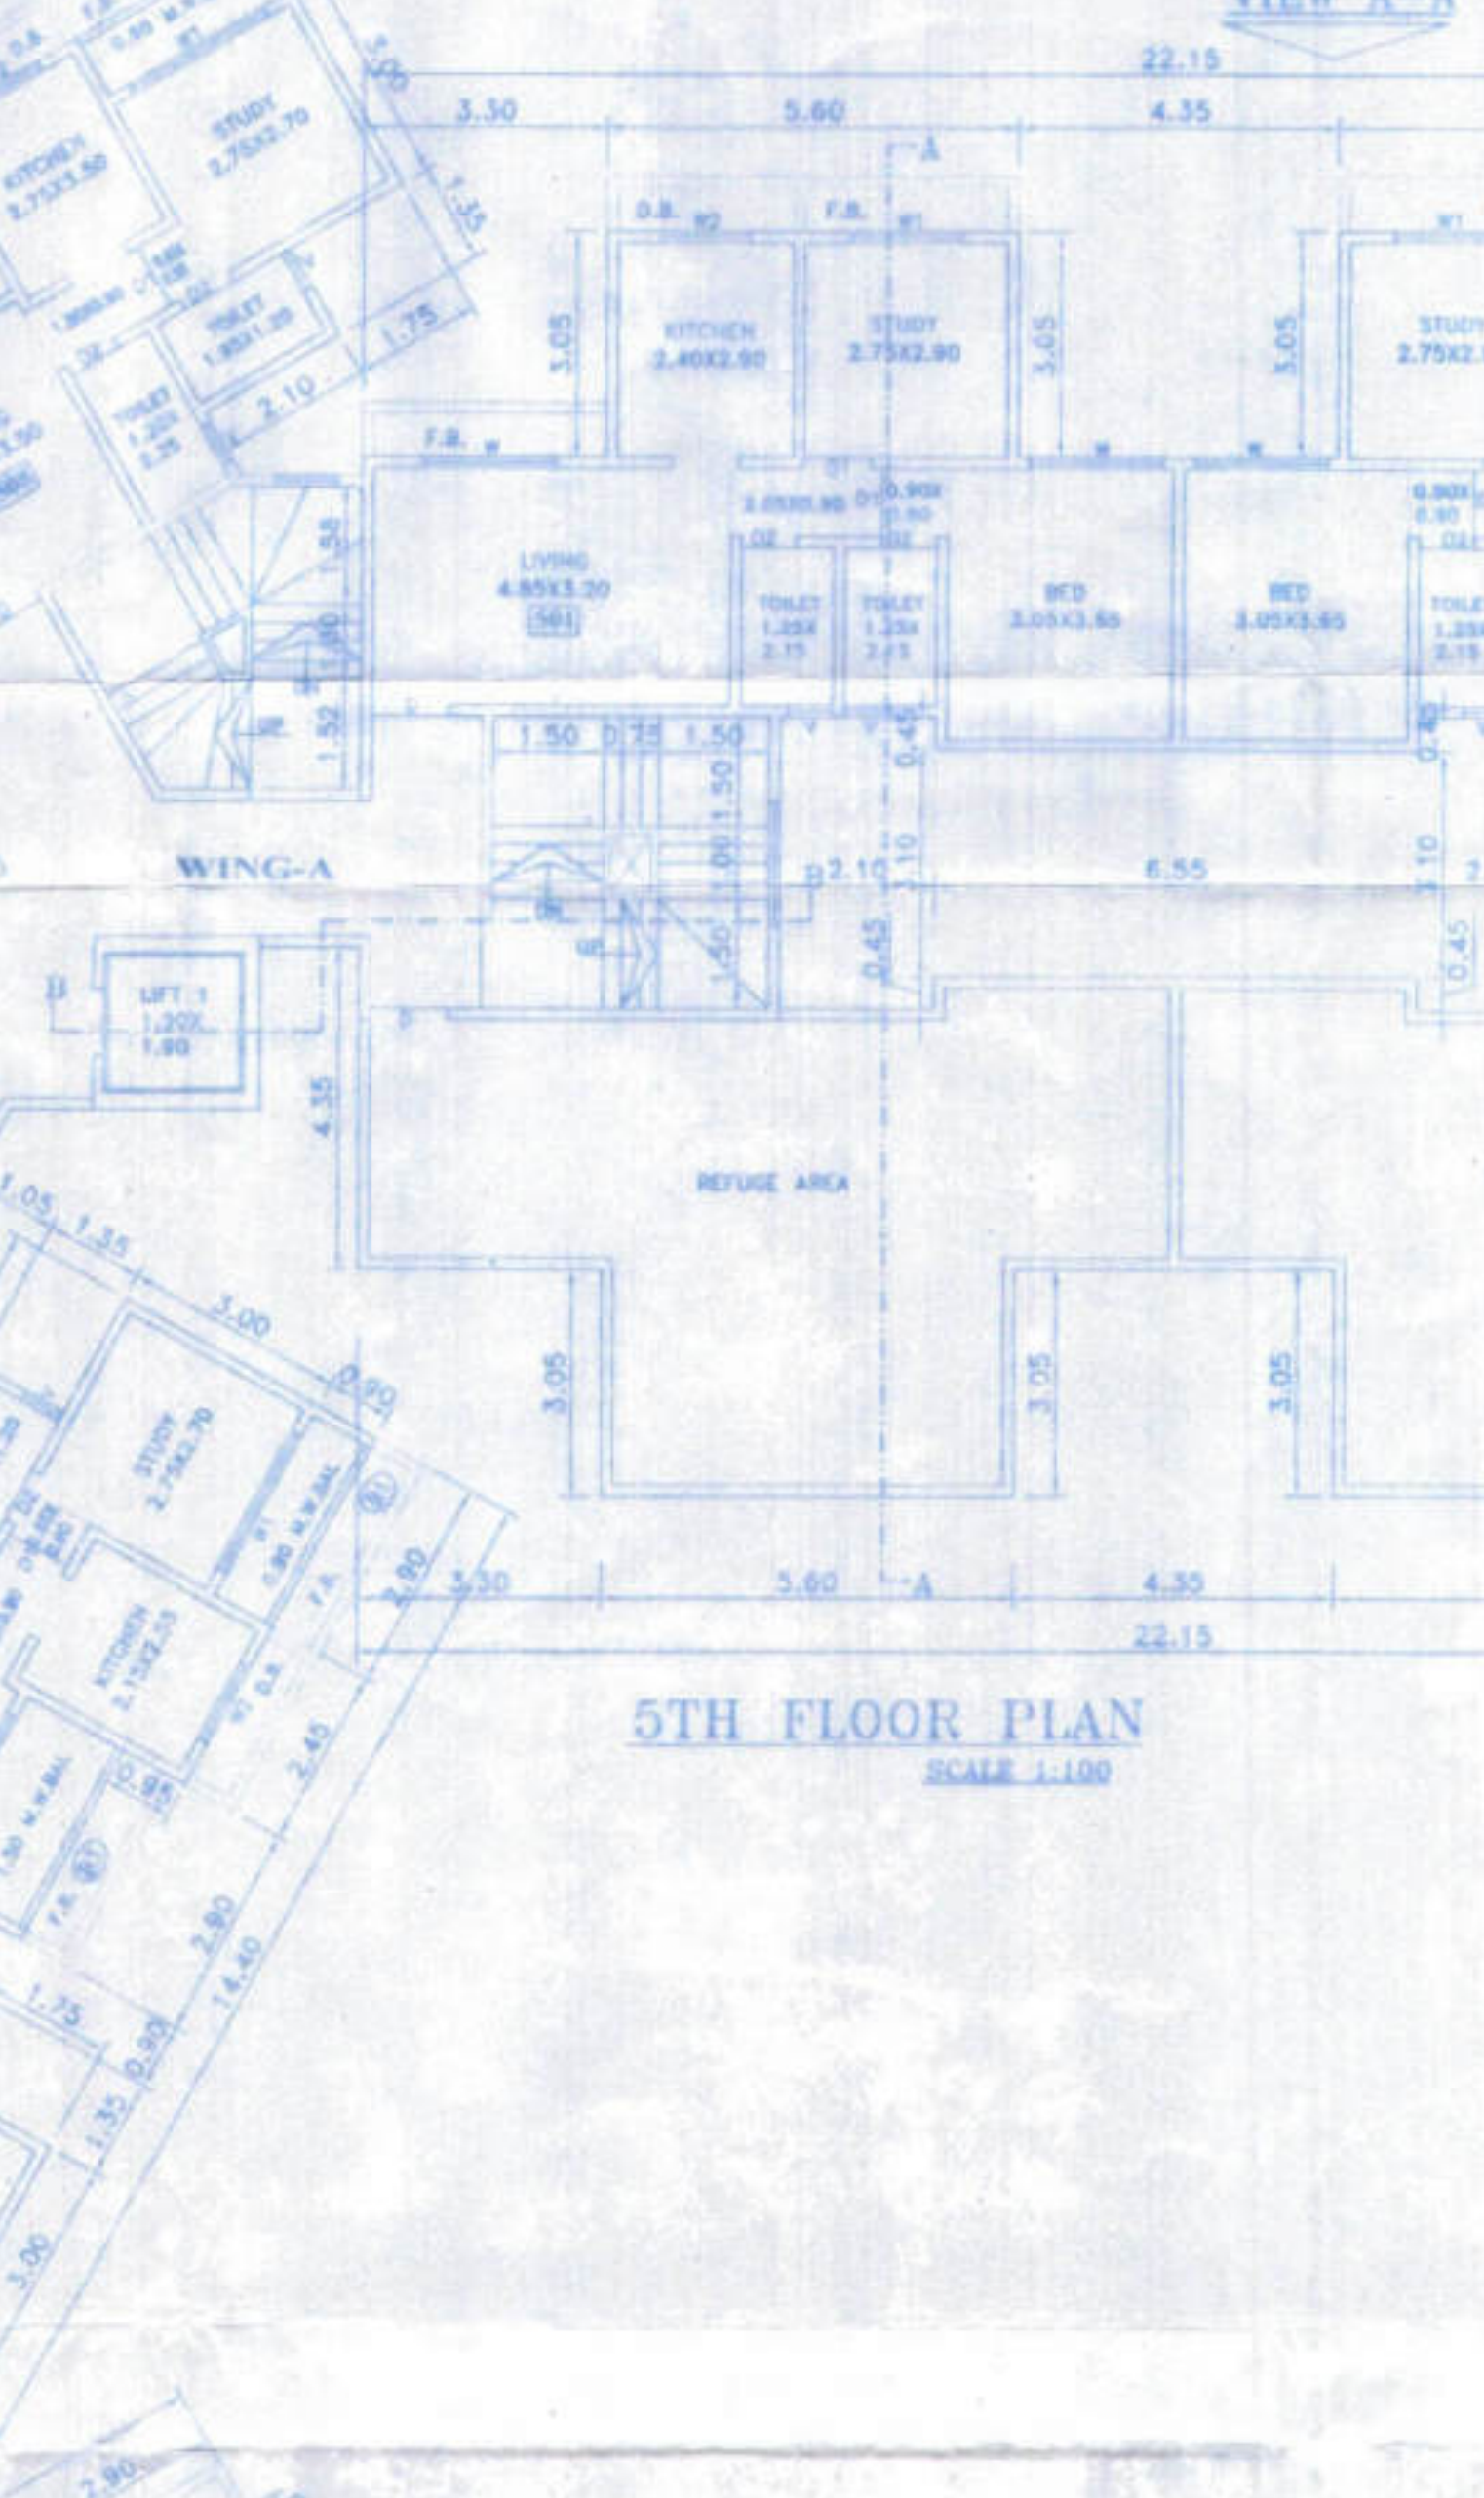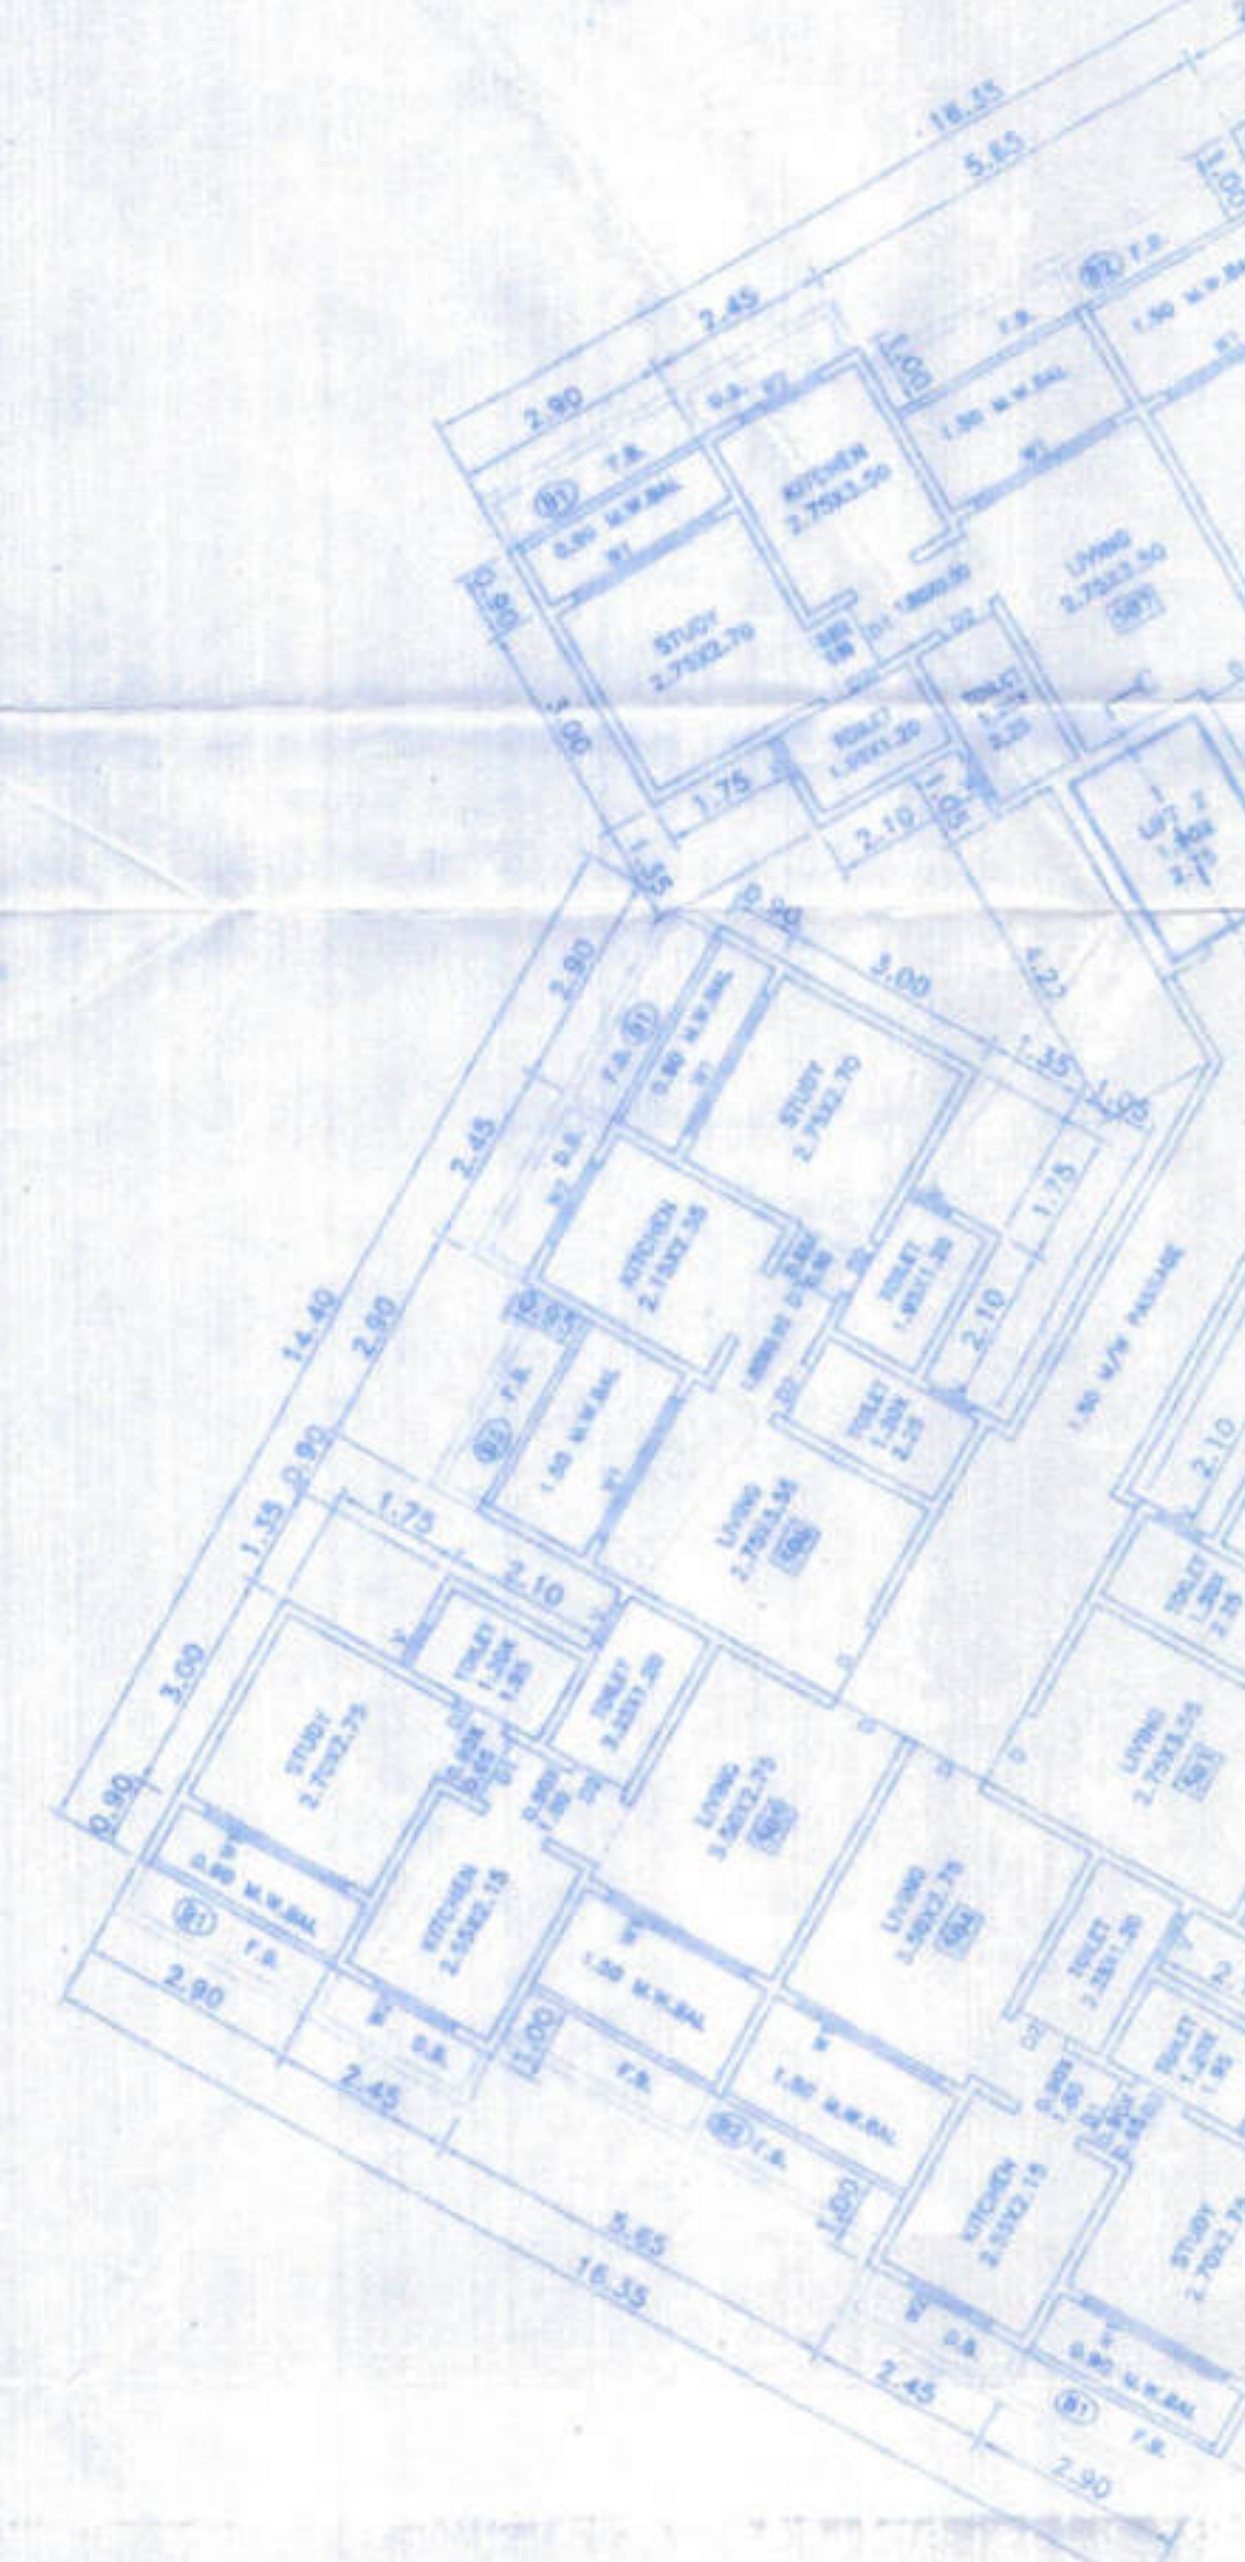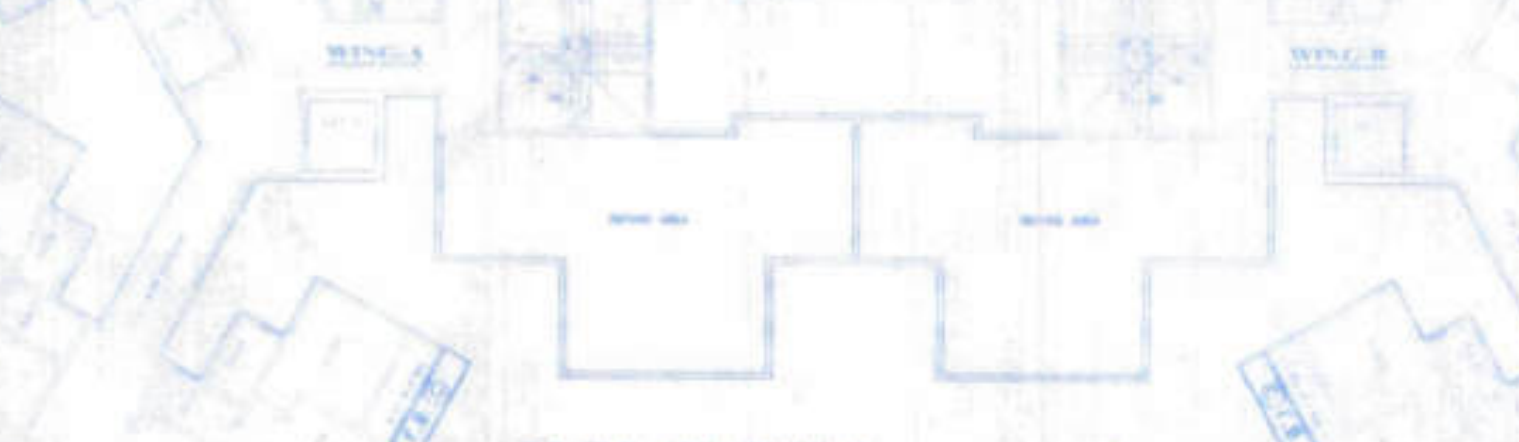

PROFORMA II. CONTENTS OF SHEET, CERTIFICATE OF AREA, REFUGEE CALCULATION, STAMP OF APPROVAL OF PLANS, REVISIONS, DESCRIPTION OF PROPOSAL & PROPERTY, NAME OF OWNER, SIGNATURE OF APPLICANT, JOB NO., DATE, DRAWING NO., SCALE, NORTH LINE, CHECKED BY.