



AREA DIAGRAM FOR GARDEN 1
SCALE 1:500

SR NO	SIZE IN METERS	AREA IN SQMT
1	1.00 X 8.92 X 13.35	119.08
2	1.00 X 1.51 X 2.93	4.42
3	2.00 X 13.35 X 10.50	280.35
4	1.00 X 27.15 X 27.15	737.12
5	1.00 X 13.35 X 10.43	139.24
TOTAL PLOT AREA		1280.22

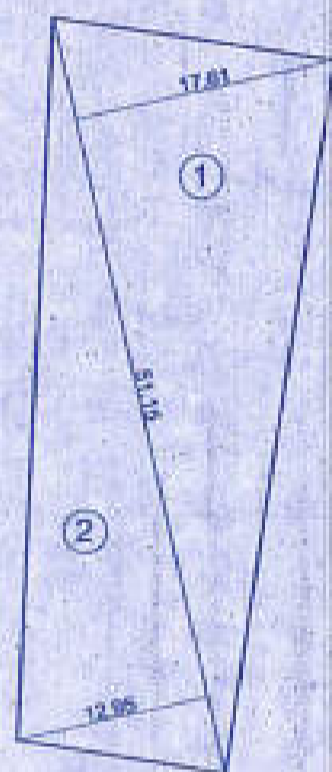


AREA DIAGRAM FOR GARDEN 4
SCALE 1:500

SR NO	SIZE IN METERS	AREA IN SQMT
1	0.50 X 51.15 X 17.61	450.38
2	0.50 X 51.15 X 12.95	331.20
TOTAL		781.57

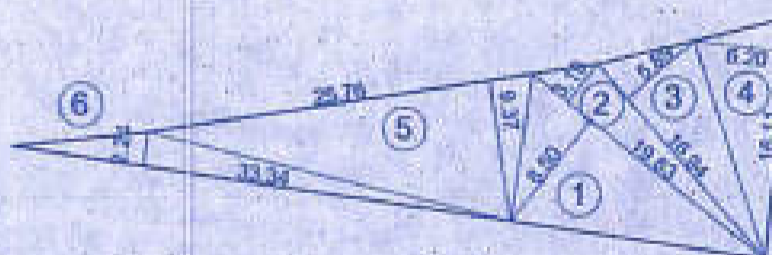


AREA DIAGRAM FOR GARDEN -8
SCALE 1:500

SR NO	SIZE IN METERS	AREA IN SQMT
1	0.50 X 19.63 X 8.50	83.43
2	0.50 X 19.63 X 3.19	31.31
3	0.50 X 16.94 X 5.89	49.89
4	0.50 X 16.11 X 6.20	49.94
5	0.50 X 25.76 X 9.37	120.69
6	0.50 X 33.34 X 2.24	37.34
TOTAL		372.59

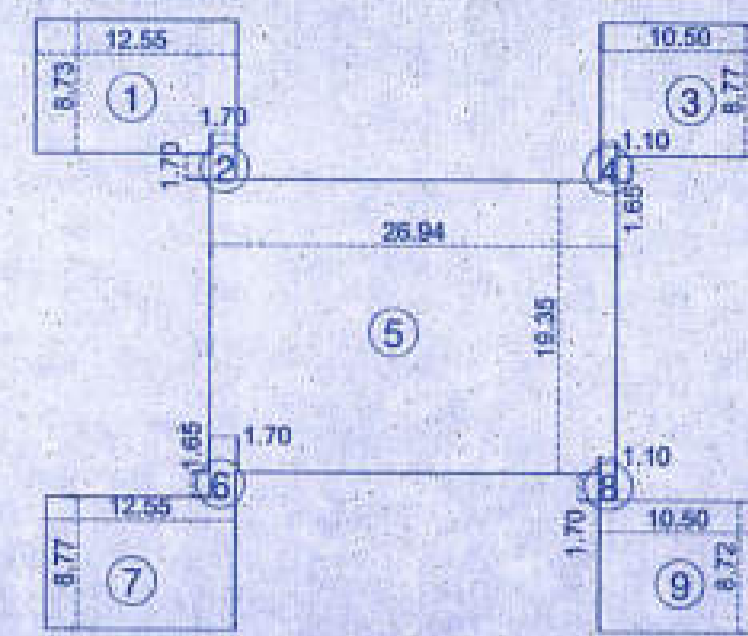


AREA DIAGRAM FOR GARDEN 2
SCALE 1:500

SR NO	SIZE IN METERS	AREA IN SQMT
1	1.00 X 12.55 X 8.73	109.56
2	1.00 X 1.70 X 1.70	2.89
3	1.00 X 10.50 X 8.77	92.09
4	1.00 X 1.10 X 1.65	1.82
5	1.00 X 26.94 X 19.35	521.29
6	1.00 X 1.70 X 1.65	2.81
7	1.00 X 12.55 X 8.77	110.06
8	1.00 X 1.10 X 1.70	1.87
9	1.00 X 10.50 X 8.72	91.56
TOTAL PLOT AREA		933.94

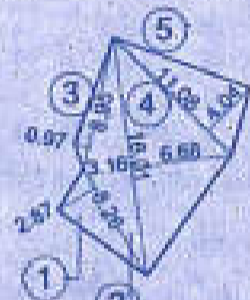

AREA DIAGRAM FOR GARDEN 5
SCALE 1:500


SR NO	SIZE IN METERS	AREA IN SQMT
1	0.50 X 8.26 X 2.87	11.85
2	0.50 X 16.01 X 3.16	25.30
3	0.50 X 8.95 X 0.97	4.34
4	0.50 X 16.01 X 6.68	53.47
5	0.50 X 11.08 X 4.04	22.38
TOTAL PLOT AREA		117.34

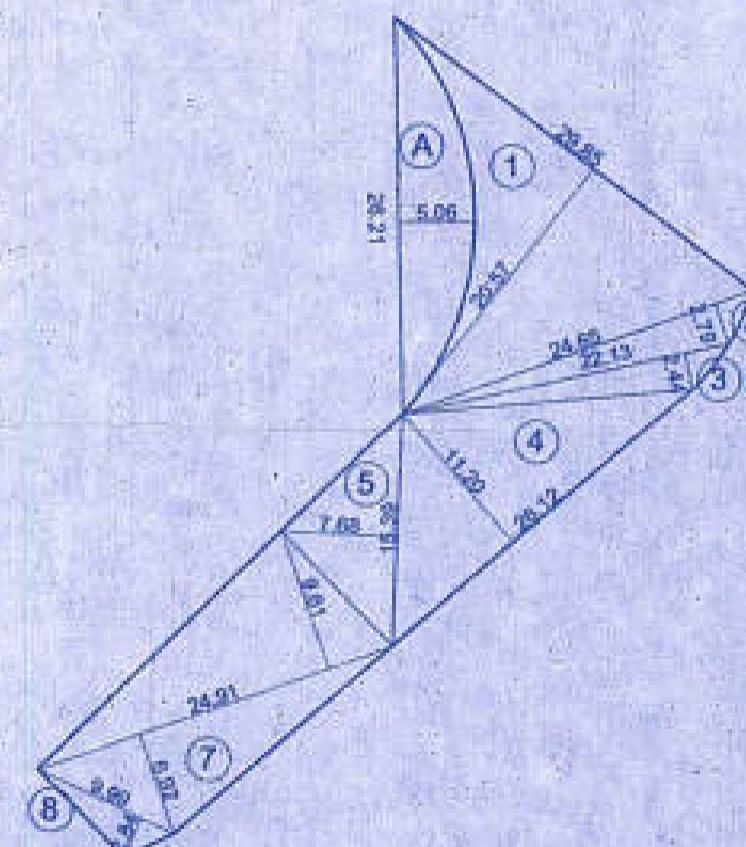

AREA DIAGRAM FOR GARDEN -9
SCALE 1:500


SR NO	SIZE IN METERS	AREA IN SQMT
1	0.50 X 29.51 X 12.25	180.75
2	0.50 X 31.66 X 11.05	174.92
3	0.50 X 11.75 X 5.88	34.55
TOTAL PLOT AREA		390.22

SR NO	SIZE IN METERS	AREA IN SQMT
1	0.50 X 29.85 X 20.57	307.01
2	0.50 X 24.65 X 2.79	34.39
3	0.50 X 22.13 X 2.44	27.00
4	0.50 X 26.12 X 11.20	146.27
5	0.50 X 15.39 X 7.68	59.10
6	0.50 X 24.91 X 9.61	119.69
7	0.50 X 24.91 X 6.92	86.19
8	0.50 X 9.99 X 2.84	14.19
TOTAL		793.83
LESS		
A	0.66 X 26.21 X 5.06	87.53
TOTAL RG AREA		706.30

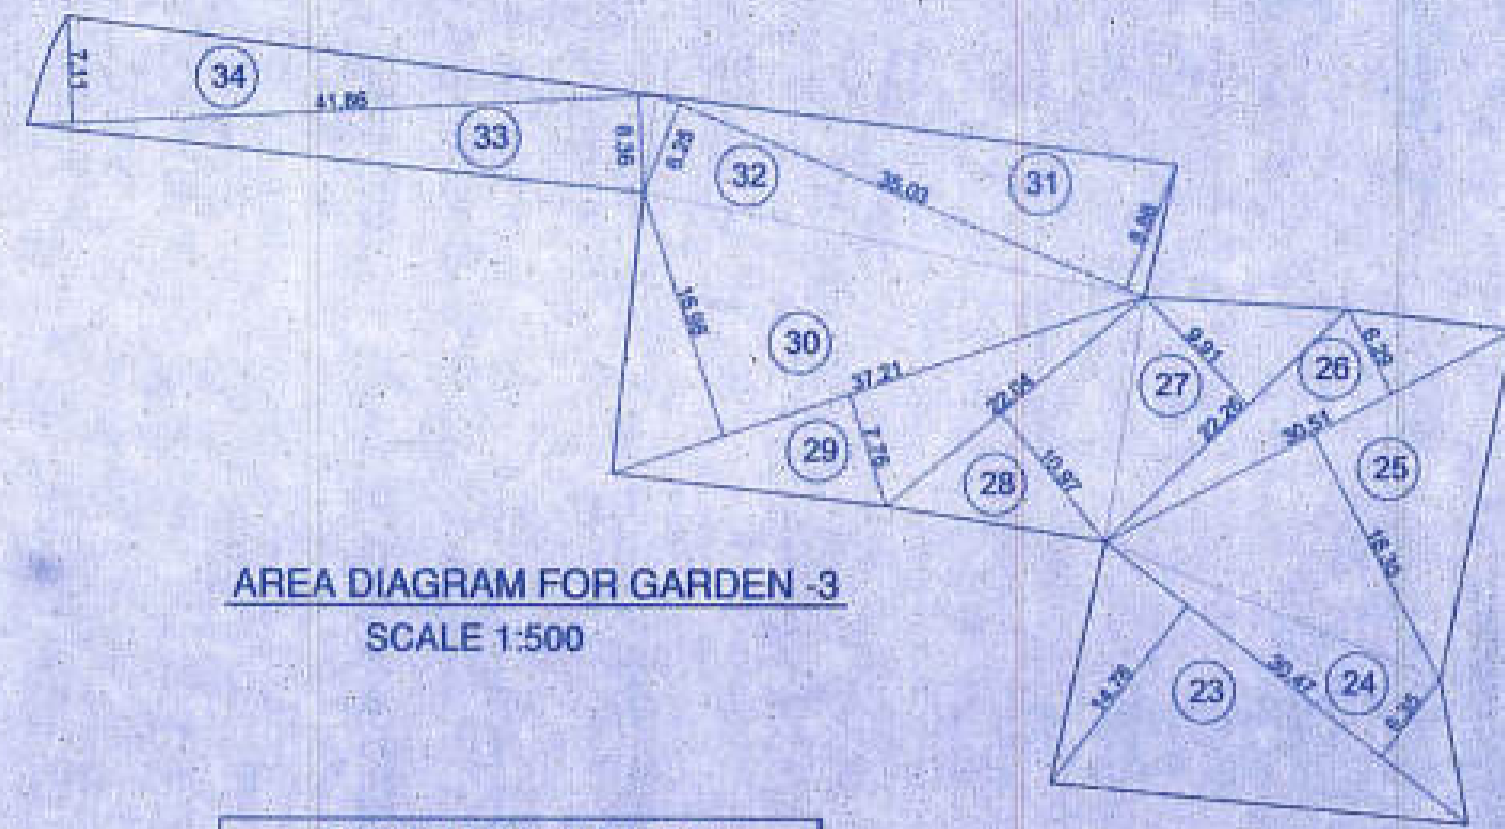

AREA DIAGRAM FOR GARDEN -3
SCALE 1:500


SR NO	SIZE IN METERS	AREA IN SQMT
1	0.50 X 30.47 X 14.78	225.17
2	0.50 X 30.47 X 6.35	96.74
3	0.50 X 30.51 X 18.35	279.93
4	0.50 X 30.51 X 6.29	95.95
5	0.50 X 22.26 X 9.91	110.30
6	0.50 X 22.04 X 10.97	120.89
7	0.50 X 37.21 X 7.76	144.37
8	0.50 X 37.21 X 16.98	315.91
9	0.50 X 35.03 X 8.86	155.18
10	0.50 X 35.03 X 6.25	109.47
11	0.50 X 41.86 X 6.36	133.11
12	0.50 X 41.86 X 7.11	148.81
TOTAL PLOT AREA		1935.85

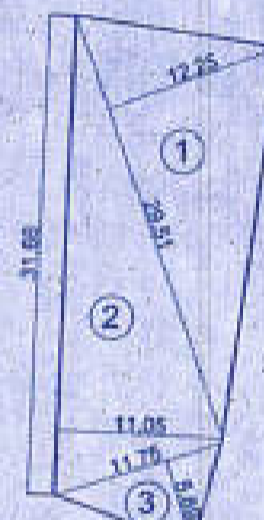

AREA DIAGRAM FOR GARDEN -11
SCALE 1:500

SR NO	SIZE IN METERS	AREA IN SQMT
1	0.50 X 48.04 X 3.69	88.63
2	0.50 X 51.54 X 2.52	64.94
3	0.50 X 51.54 X 22.25	573.38
TOTAL PLOT AREA		726.96

AREA DIAGRAM FOR GARDEN -10
SCALE 1:500

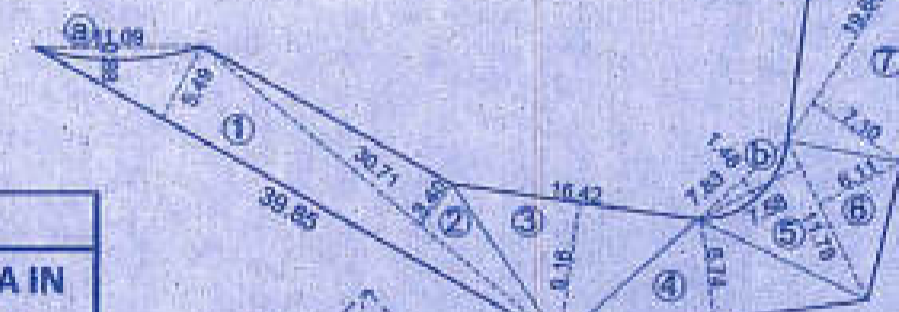

AREA DIAGRAM FOR GARDEN -6
SCALE 1:500

SR NO	SIZE IN METERS	AREA IN SQMT
1	0.50 X 51.99 X 13.42	348.85
2	0.50 X 51.99 X 11.09	288.28
3	0.50 X 20.67 X 12.29	127.02
4	0.50 X 20.67 X 9.99	103.25
5	0.50 X 19.55 X 8.99	87.88
6	0.50 X 19.55 X 9.83	94.13
7	0.50 X 66.11 X 17.88	591.02
8	0.50 X 76.85 X 5.70	219.02
9	0.50 X 75.88 X 50.85	1929.25
10	0.50 X 75.88 X 37.83	1435.27
11	0.50 X 43.66 X 2.70	58.94
12	0.50 X 44.83 X 7.75	173.72
13	0.50 X 44.83 X 6.79	152.20
14	0.50 X 22.81 X 9.74	111.08
15	0.50 X 22.81 X 13.18	150.32
16	0.50 X 18.89 X 12.29	116.08
17	0.50 X 41.18 X 13.22	272.20
18	0.50 X 41.18 X 11.99	246.87
19	0.50 X 22.96 X 3.53	40.52
20	0.50 X 22.96 X 14.21	163.13
TOTAL PLOT AREA		6709.04
LESS		
a	0.66 X 11.09 X 0.88	6.44
b	0.66 X 7.83 X 1.48	7.65
TOTAL PLOT AREA		1092.74

AREA DIAGRAM FOR GARDEN -7
SCALE 1:500

GROSS AREA = 71656.800 SQM
REQUIRED R.G. = 14331.360 SQM

GARDEN NOS.	AREA IN SQ.MTS.
1.	1280.220 SQM
2.	933.940 SQM
3.	1935.850 SQM
4.	781.570 SQM
5.	117.340 SQM
6.	6709.040 SQM
7.	1092.74 SQM
8.	372.590 SQM
9.	706.300 SQM
10.	726.960 SQM
PROPOSED R.G.	14656.550 SQM

SR NO	SIZE IN METERS	AREA IN SQMT
1	0.50 X 51.99 X 13.42	348.85
2	0.50 X 51.99 X 11.09	288.28
3	0.50 X 20.67 X 12.29	127.02
4	0.50 X 20.67 X 9.99	103.25
5	0.50 X 19.55 X 8.99	87.88
6	0.50 X 19.55 X 9.83	94.13
7	0.50 X 66.11 X 17.88	591.02
8	0.50 X 76.85 X 5.70	219.02
9	0.50 X 75.88 X 50.85	1929.25
10	0.50 X 75.88 X 37.83	1435.27
11	0.50 X 43.66 X 2.70	58.94
12	0.50 X 44.83 X 7.75	173.72
13	0.50 X 44.83 X 6.79	152.20
14	0.50 X 22.81 X 9.74	111.08
15	0.50 X 22.81 X 13.18	150.32
16	0.50 X 18.89 X 12.29	116.08
17	0.50 X 41.18 X 13.22	272.20
18	0.50 X 41.18 X 11.99	246.87
19	0.50 X 22.96 X 3.53	40.52
20	0.50 X 22.96 X 14.21	163.13
TOTAL PLOT AREA		6709.04

PROFORMA II
CERTIFIED THAT THE BLOCK PLAN SUBMITTED FOR APPROVAL SATISFIES THE SAFETY REQUIREMENTS FOR STRUCTURES BEING CONSTRUCTED IN SEISMIC ZONE II & STRUCTURAL DESIGN INCLUDING MATERIAL HAZARD HAS BEEN PREPARED BY DULY QUALIFIED STRUCTURAL ENGINEER AT LEAST B.E. (CIVIL) OR EQUIVALENT

CONTENTS OF SHEET
R.G. AREA DIAGRAM AND CALCULATIONS

STAMP OF DATE OF RECEIPT OF PLANS
THIS PLAN SHALL NOT BE CONSIDERED AS A PROOF OF OWNERSHIP FOR ANY DISPUTES IN ANY COURT ON LAW

STAMP OF APPROVAL OF PLANS
Approved as amended in...
Subject to the Conditions mentioned in this Office Letter No. VVCMC/CPH/CC VPI/0278/168/2020/21
Dated: 23/12/2020

COMMISSIONER
VAHAIRVARAR CITY MUNICIPAL CORPORATION
Virar (East), Pin: No. 401 305, Dist. Palghar.

NAME OF OWNER: **MR. NAYAN ARVIND SHAH**
Deputy Director, VVCMC, Virar.

DATE: 29/10/20
JOB NO: 8180
SCALE: AS SHOWN
DRAWN BY: ASHISH
CHECKED BY: ASHISH

ARCHITECT: **SONALI A. BAGWADKAR**
1, MAYIFAR MEDICAL CASER FLD, NEAR ST. BLAISE CHURCH, ANCHESTER (W), SURMBAI-400056, PAVANI - 925-6723293