


SANITATION REQUIREMENT
SANITATION REQUIREMENT AS FOLLOWS:
311.47 SQ.MT. X 25 PERSONS/100.00 SQ.MT.
TOTAL NO OF PERSONS AREA 79 NOS.
TOTAL NO OF MALE PERSONS AREA 39 NOS.
TOTAL NO OF FEMALE PERSONS AREA 39 NOS.

Table with columns: PARTICULARS, AS PER RULES (MALE, FEMALE), REQUIRED, PROPOSED (MALE, FEMALE). Rows include WATER CLOSET and TOILETS.

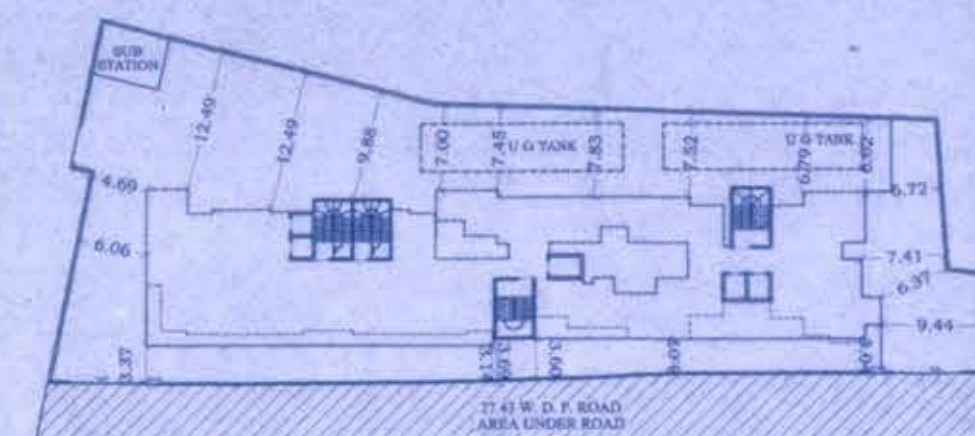

BLOCK PLAN SCALE - 1:500



ROAD SETBACK AREA CALCULATION


Table with columns: ROAD, AREA, SETBACK, TOTAL. Lists calculations for roads A through F.



PLOT AREA DIAGRAM SCALE - 1:500

PLOT AREA CALCULATION

Table with columns: ROAD, AREA, SETBACK, TOTAL. Lists calculations for roads A through F.

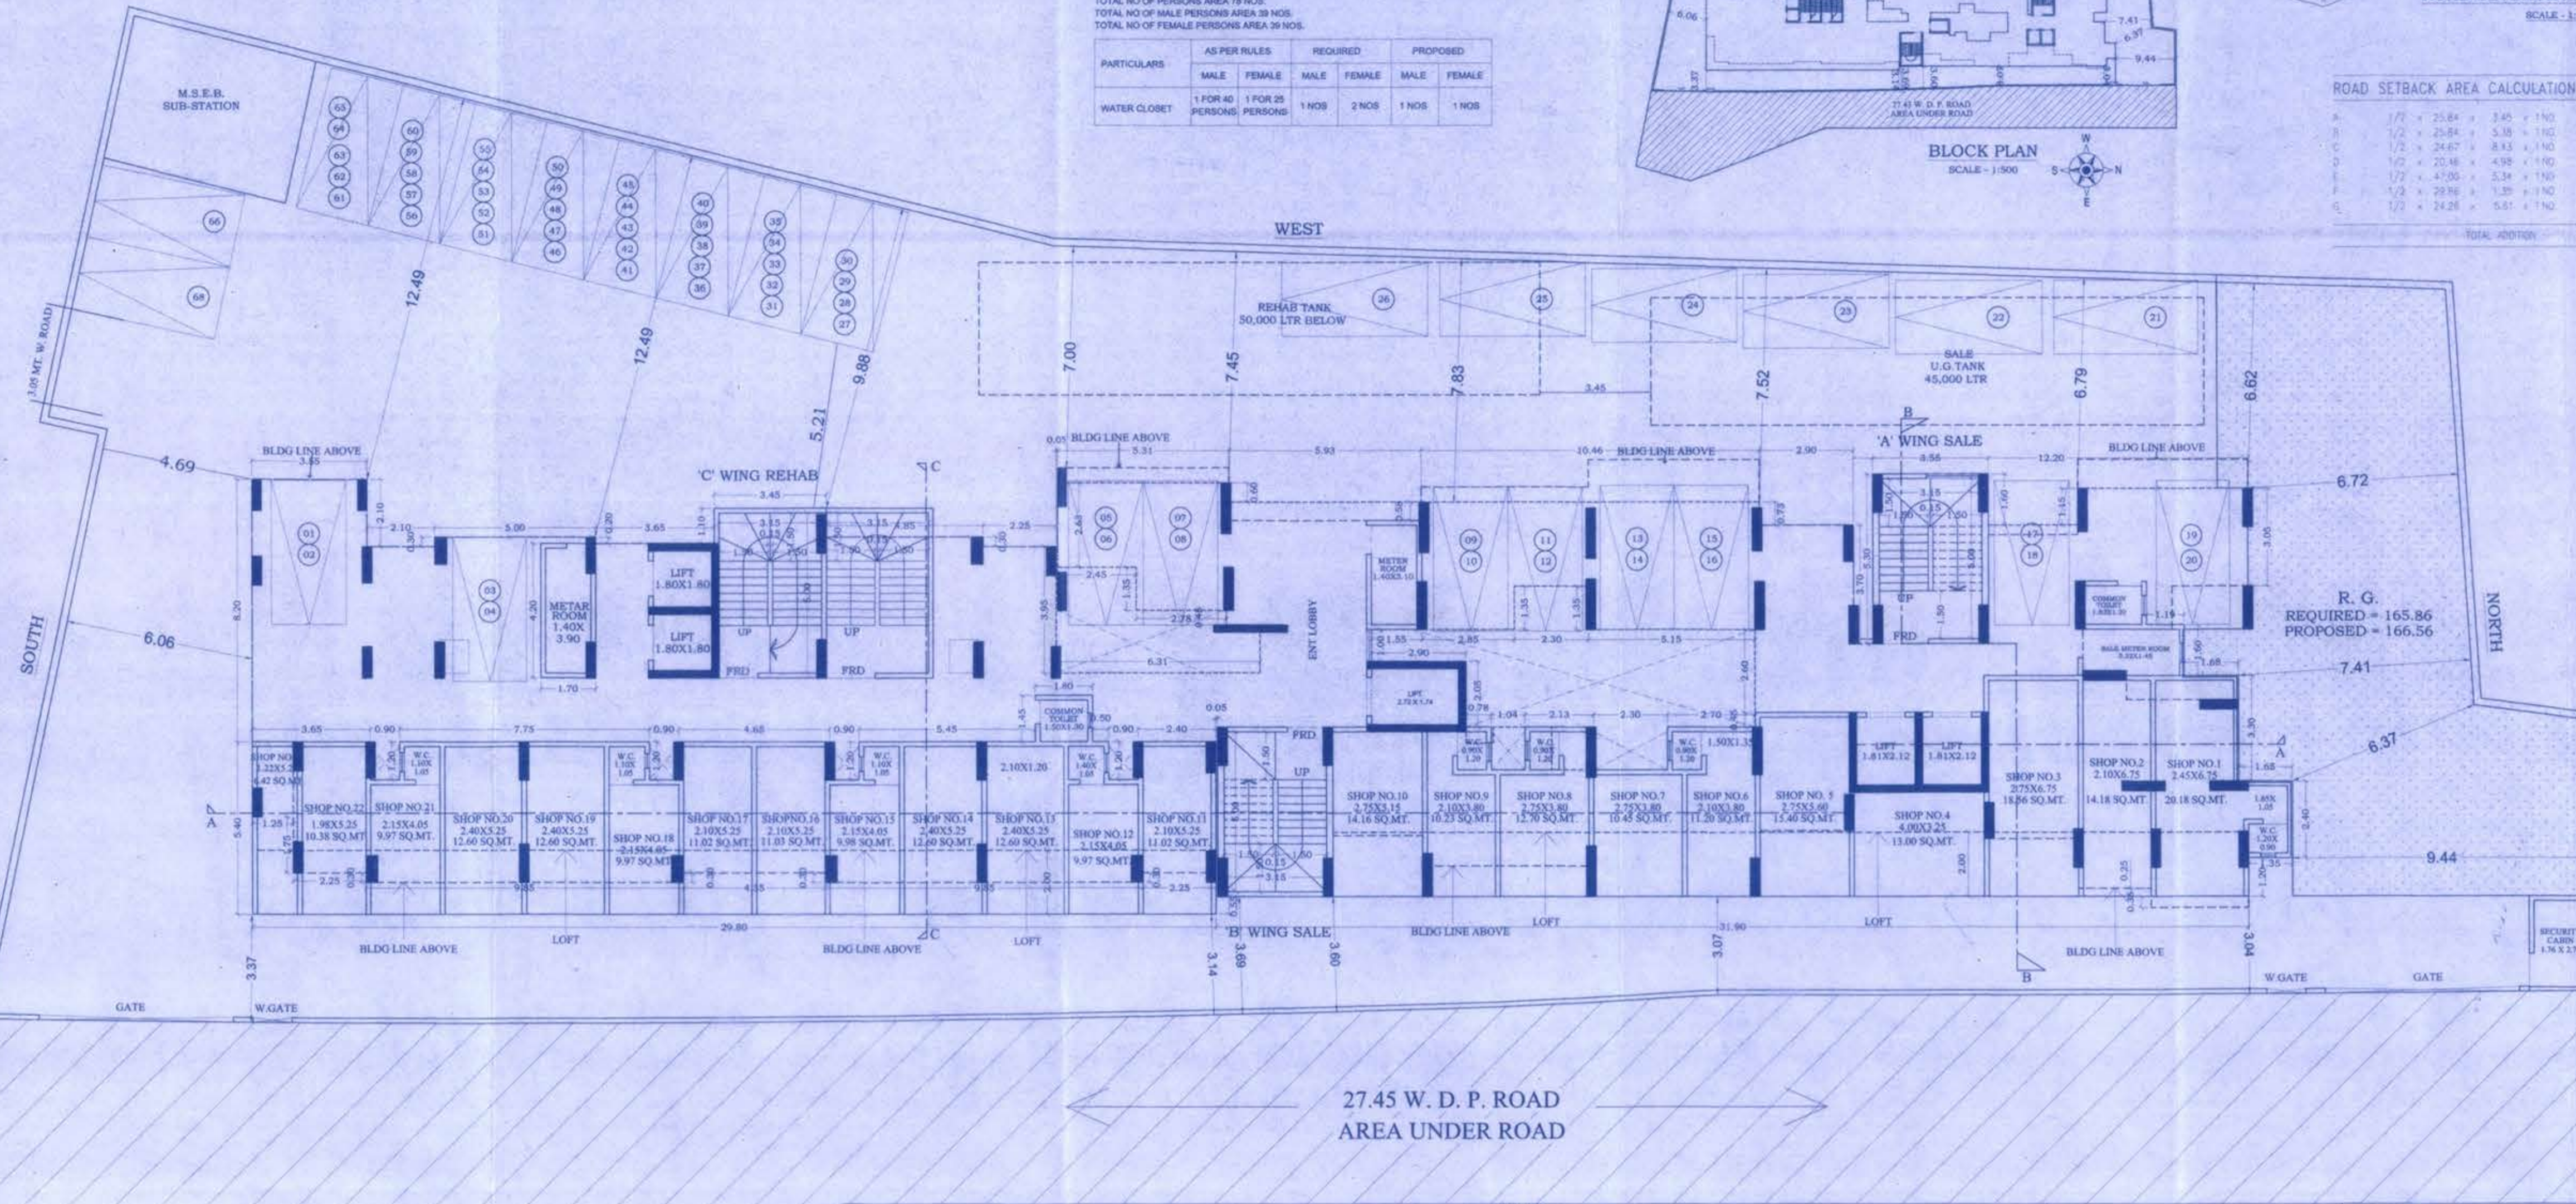

GROUND FLOOR PLAN

27.45 W. D. P. ROAD AREA UNDER ROAD

9.15 MT. W. EXISTING ROAD

LOCATION PLAN SCALE - 1:4000

FORM 1

Form 1: Area of Plot, Balcony Area Statement, Tenement Statement, Parking Statement, Transport Statement.

TABLE SHOWING TENENTS DISTRIBUTION (REHAB WING-C)

Table with columns: FLOOR, RESIDENTIAL, COMMERCIAL, PAP, WELFARE CENTRE, SOCIETY OFFICE, BALWADI, MANDIR, SALE. Lists tenant distribution across floors.

TABLE SHOWING TOTAL REHAB COMPONENT

Table with columns: FLOOR, REHAB B.U.A., COMMON PASSAGE, BALWADI, WELFARE CENTRE, SOCIETY OFFICE, TEMPLE, TOTAL, TOTAL REHAB COMPONENT, FUNGIBLE B.U.A. Lists rehab component totals.

SALE BUILT - UP AREA STATEMENT

Table with columns: FLOOR, B.U.A. WING A, B.U.A. WING B, TOTAL. Lists sale built-up area statement.

Diagrams and calculations for 'A' WING SALE COMMON TOILET, 'B' WING SALE METER ROOM, 'C' WING SALE COMMON TOILET, and REHAB WING C METER ROOM.

BUILT UP AREA CALCULATION FOR GROUND FLOOR

Table with columns: SR.No, ANNEX No, AREA IN ANNEX, AREA IN PROPOSED BLDG, EXCESS AREA. Lists built-up area calculation for ground floor.

COMMERCIAL AREA STATEMENT

Table with columns: SR.No, ANNEX No, AREA IN ANNEX, AREA IN PROPOSED BLDG, EXCESS AREA. Lists commercial area statement.

PARKING STATEMENT - WING - C (REHAB)



Table with columns: FLOOR, C.A. BELOW 35sq.mt., C.A. BETWEEN 35 TO 45 SQ.MT., C.A. BETWEEN 45 TO 70 SQ.MT. Lists parking statement for Wing C (Rehab).

PARKING STATEMENT - WING - A (SALE)

Table with columns: FLOOR, C.A. BELOW 35sq.mt., C.A. BETWEEN 35 TO 45 SQ.MT., C.A. BETWEEN 45 TO 70 SQ.MT. Lists parking statement for Wing A (Sale).

PARKING STATEMENT - WING - B (SALE)

Table with columns: FLOOR, C.A. BELOW 35sq.mt., C.A. BETWEEN 35 TO 45 SQ.MT., C.A. BETWEEN 45 TO 70 SQ.MT. Lists parking statement for Wing B (Sale).

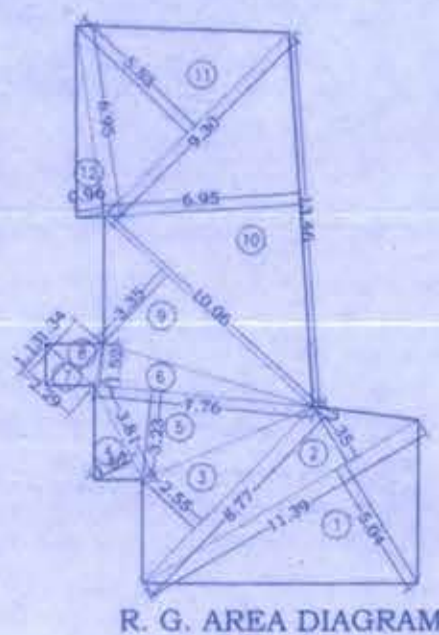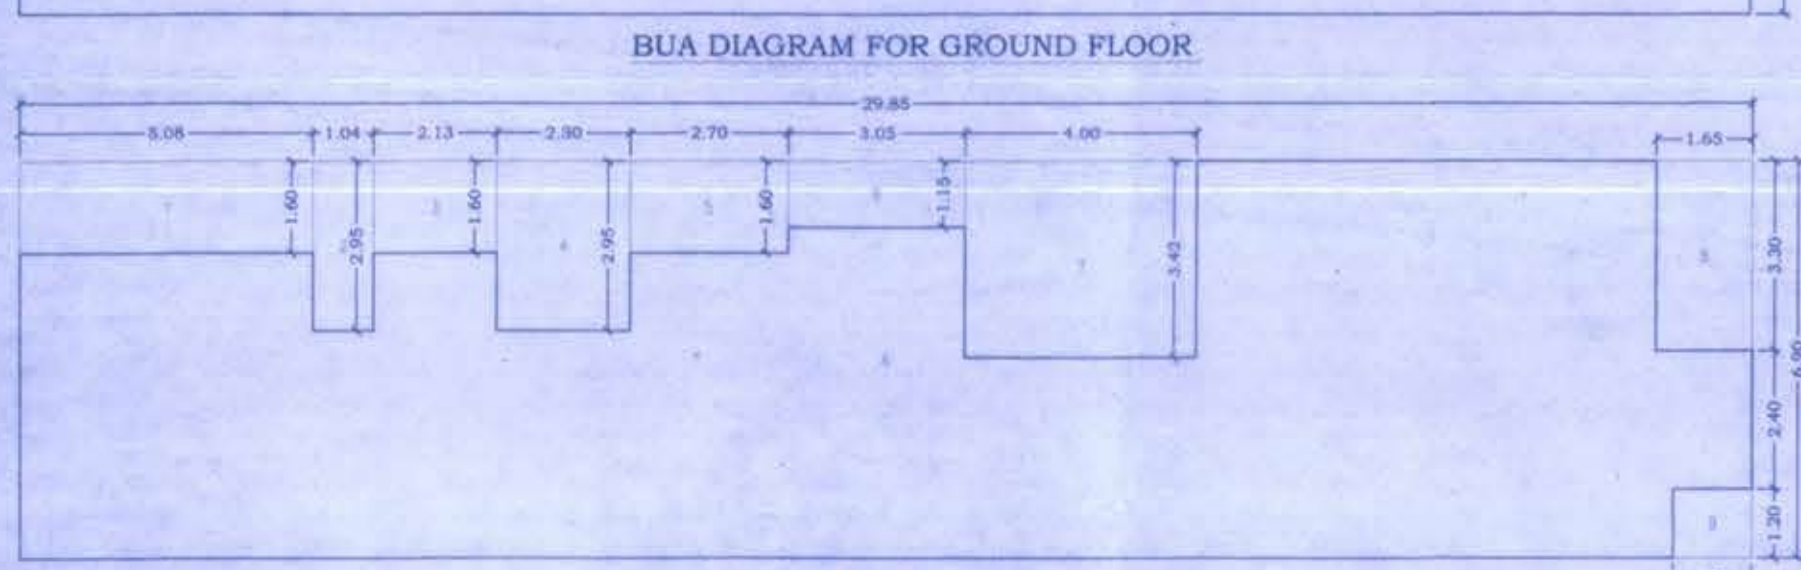

APPROVED SUBJECT TO THE CONDITIONS AND THE OBLIGATIONS OF THE BORROWER ETC. OF THE PLOT STATED ON THE PLANING AREA. Includes signatures and dates.