

## CONTENT OF SHEET

5TH, 6TH (REFUGE), 7TH FLOOR PLAN, AREA DIAGRAM PLAN & CALCULATION, REFUGE AREA DIAGRAM & CALCULATION.

## STAMP OF APPROVAL OF PLANS


Approved Subject to the conditions mentioned in this office letter  
AutoDCR no CHE/ES/1989/T/337(NEW)

Executive Engineer, Building Proposal ( E.S. ) - II

S. E. B. P. ( T/W )


A. E. B. P. ( S&amp;T )

## STAMP OF DATE OF RECEIPT OF PLANS

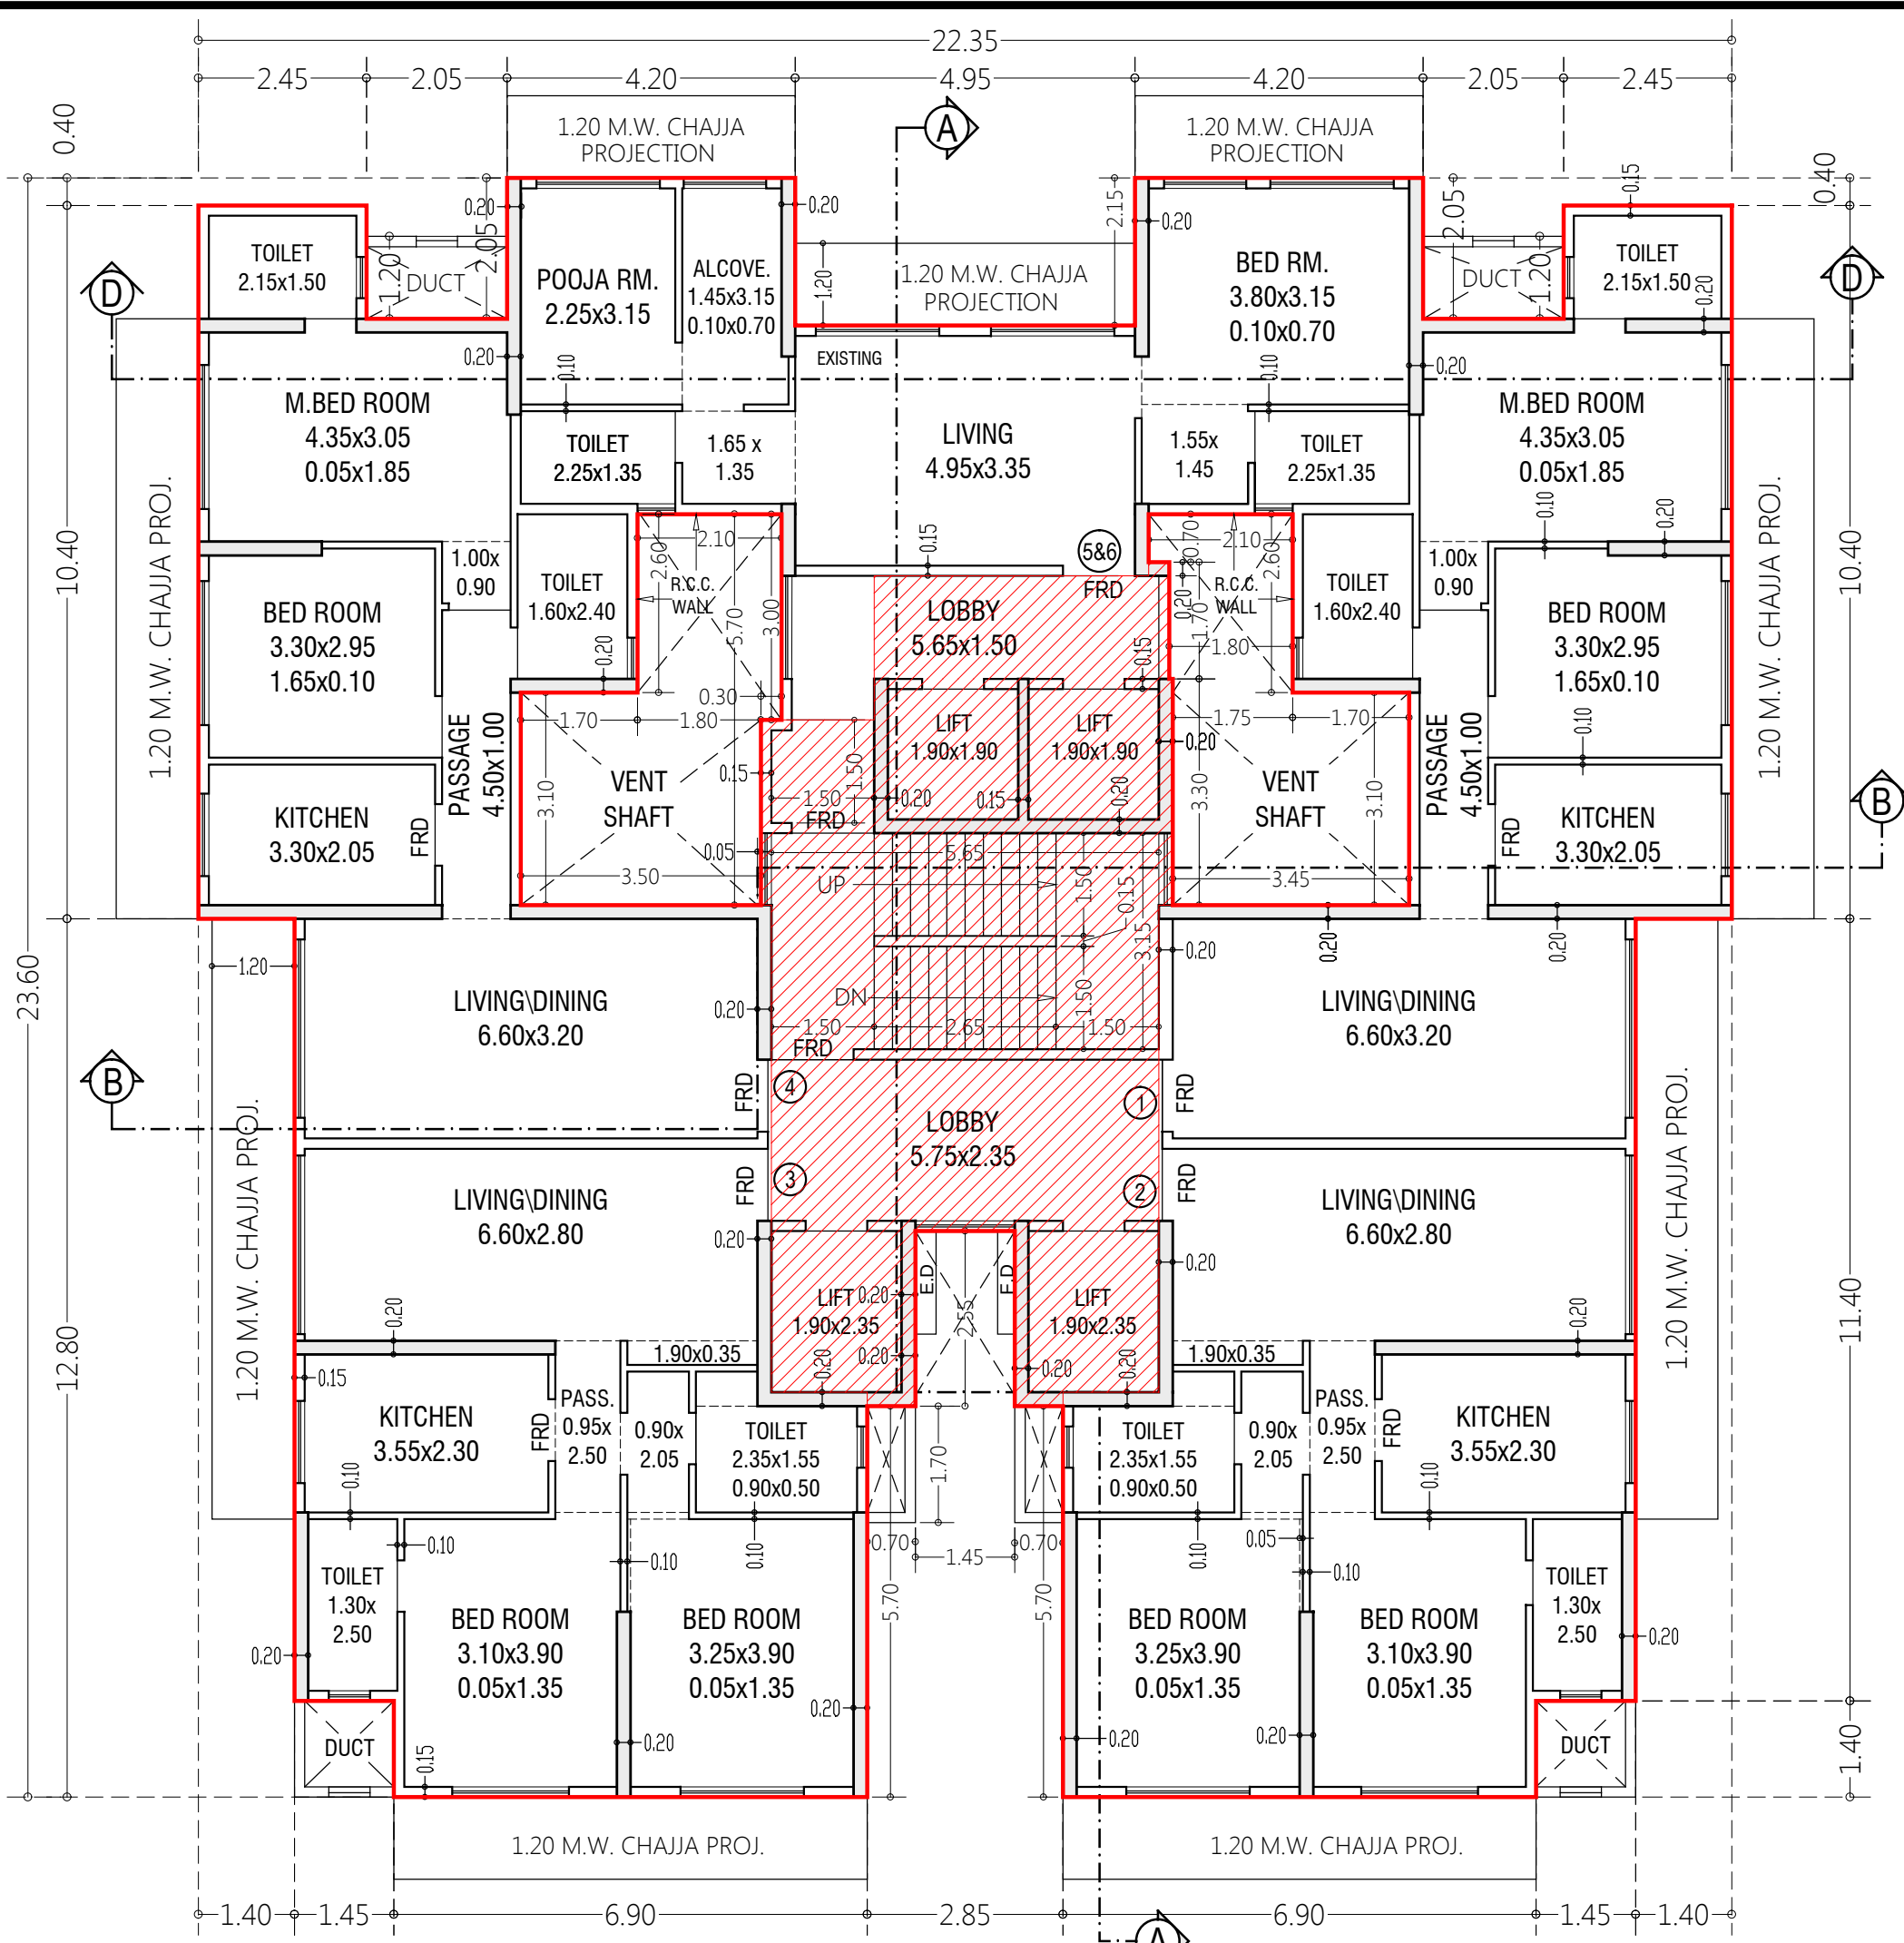

7TH FLOOR PLAN (RESI.)


SCALE - 1:100

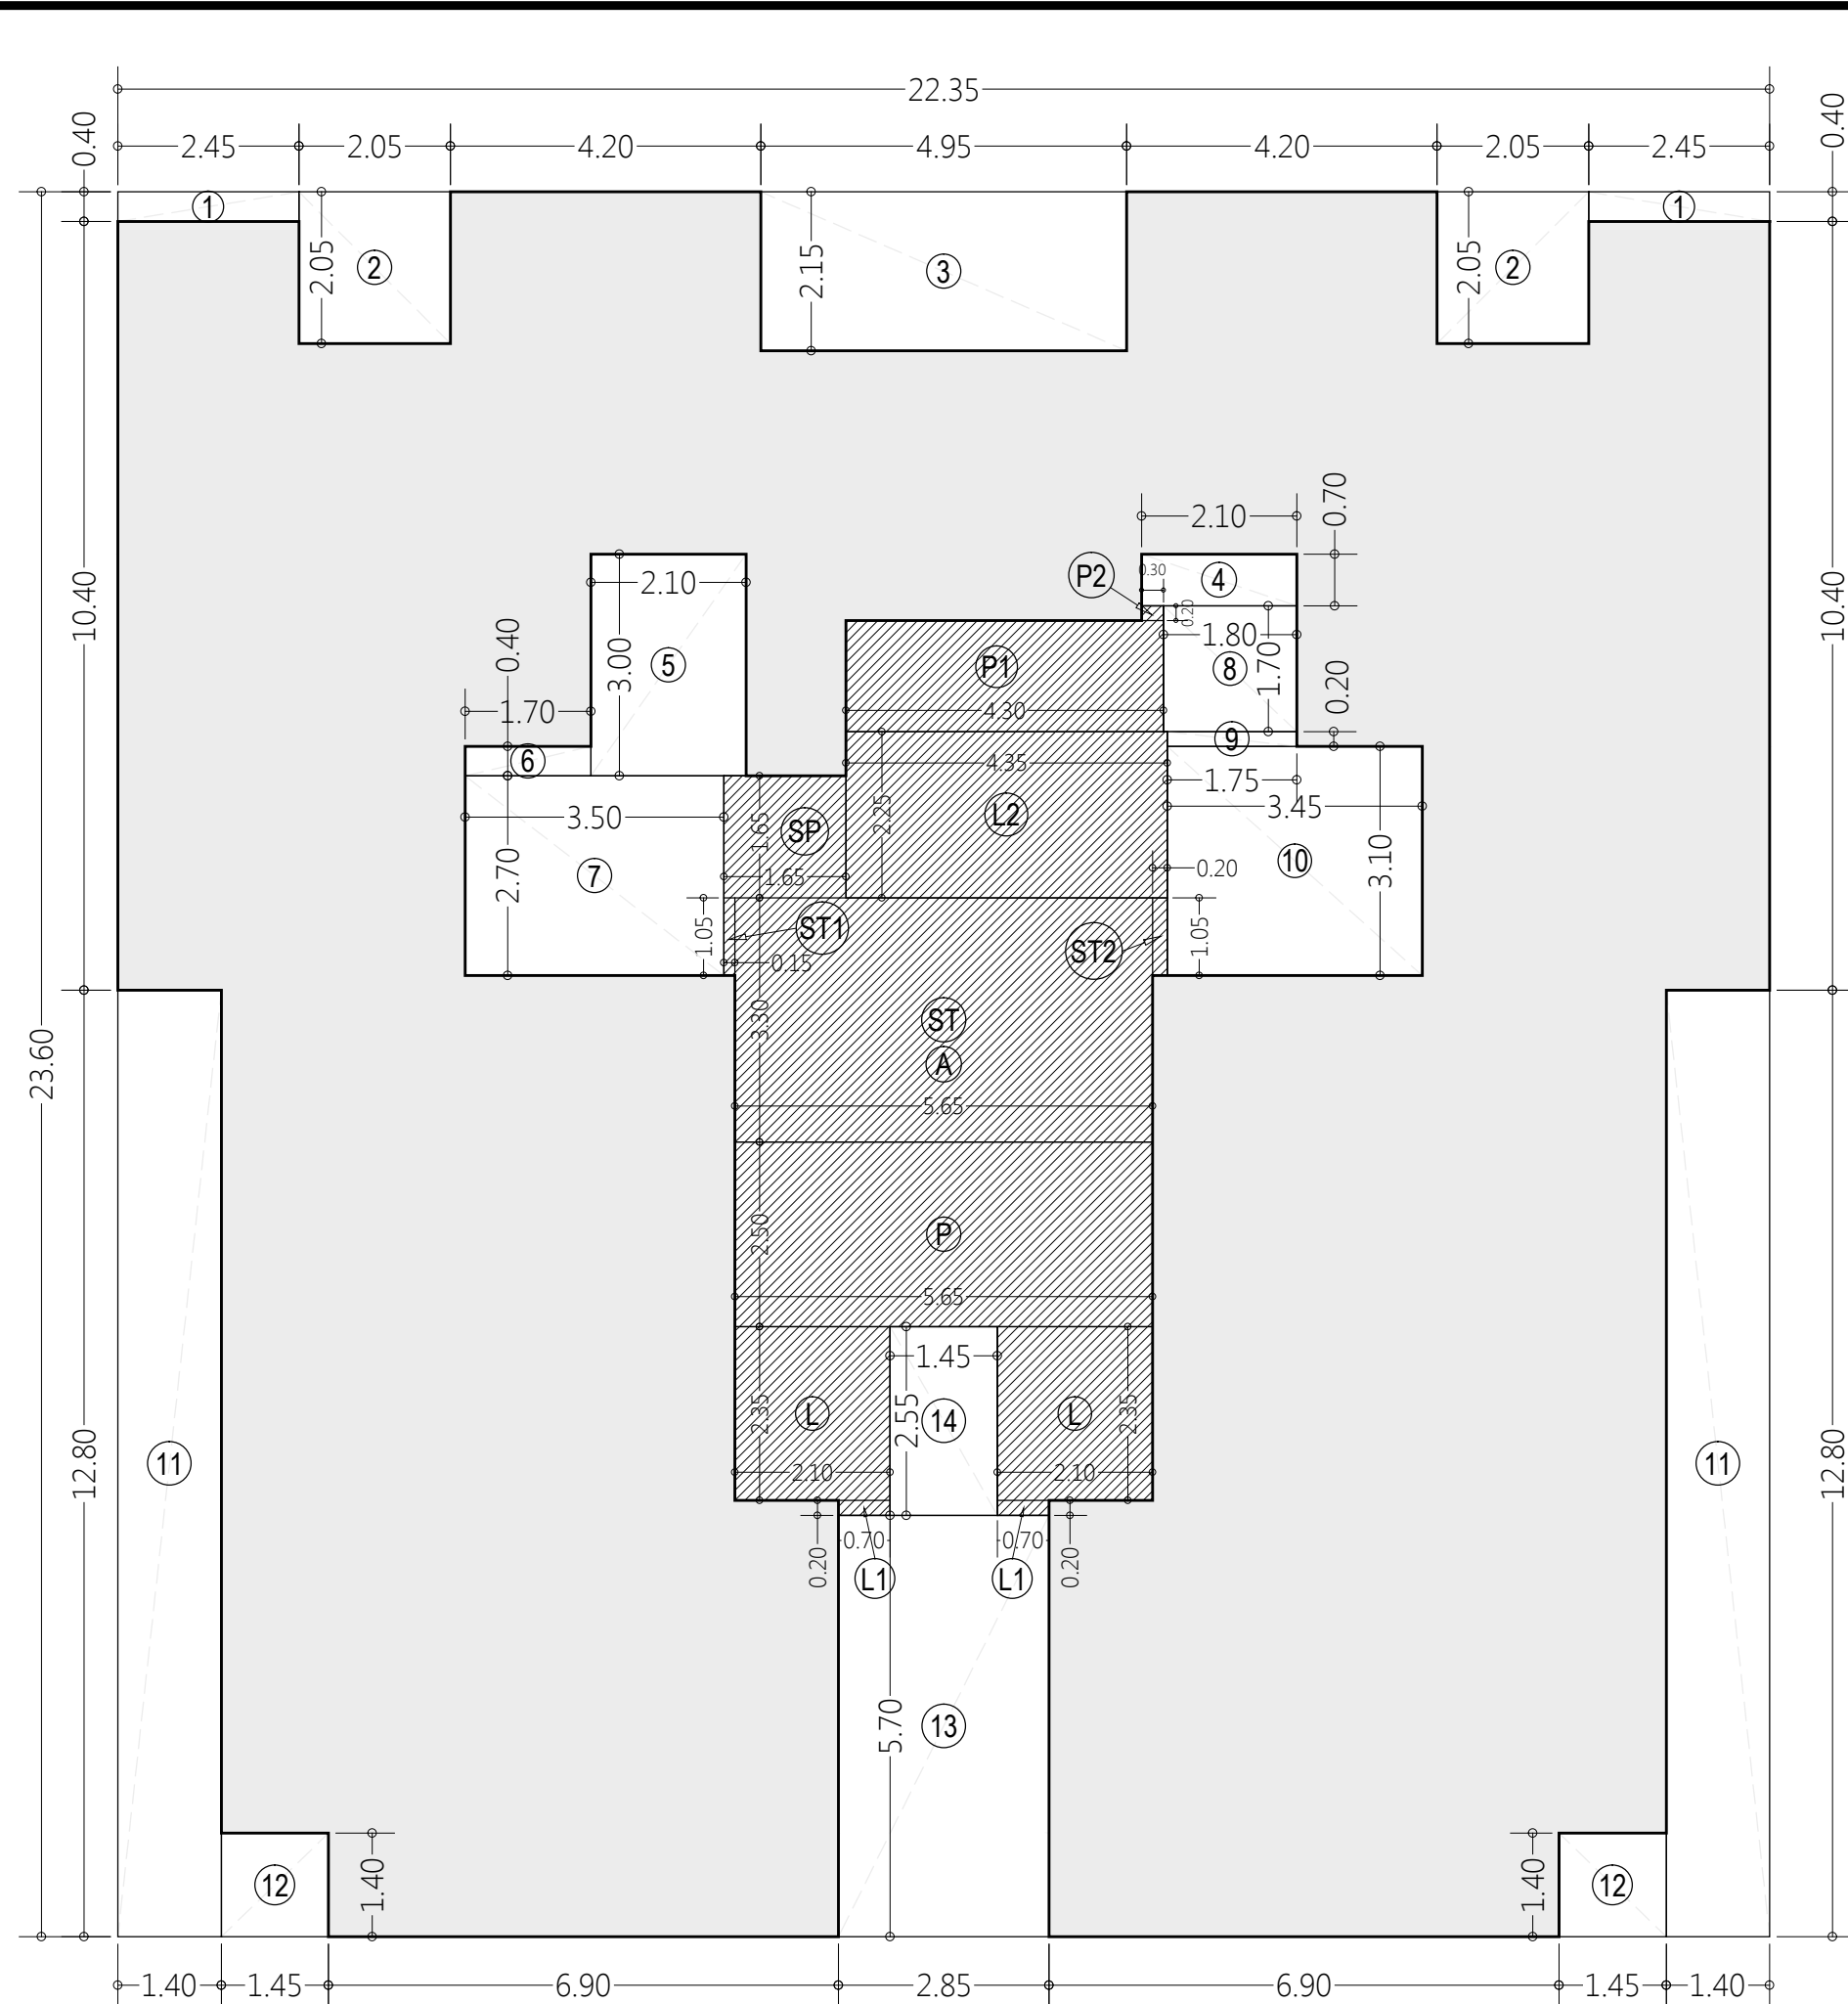

BUILT-UP AREA DIAGRAM OF 7TH FLOOR


SCALE - 1:100

| BUILT UP AREA CALCULATION |       |   |       |   |                   |
|---------------------------|-------|---|-------|---|-------------------|
| FOR 7TH FLOOR             |       |   |       |   |                   |
| ADDITIONS:                |       |   |       |   |                   |
| A                         | 22.35 | x | 23.60 | x | 1 = 527.46 SQ.MT. |
| TOTAL ADDITIONS           |       |   |       |   | = 527.46 *        |
| DEDUCTIONS:               |       |   |       |   |                   |
| 1                         | 2.45  | x | 0.40  | x | 2 = 1.96 SQ.MT.   |
| 2                         | 2.05  | x | 2.05  | x | 2 = 8.41 *        |
| 3                         | 4.95  | x | 2.15  | x | 1 = 10.64 *       |
| 4                         | 2.10  | x | 0.70  | x | 1 = 1.47 *        |
| 5                         | 2.10  | x | 3.00  | x | 1 = 6.30 *        |
| 6                         | 1.70  | x | 0.40  | x | 1 = 0.68 *        |
| 7                         | 3.50  | x | 2.70  | x | 1 = 9.45 *        |
| 8                         | 1.80  | x | 1.70  | x | 1 = 3.06 *        |
| 9                         | 1.75  | x | 0.20  | x | 1 = 0.35 *        |
| 10                        | 3.45  | x | 3.10  | x | 1 = 10.70 *       |
| 11                        | 1.40  | x | 12.80 | x | 2 = 35.84 *       |
| 12                        | 1.45  | x | 1.40  | x | 2 = 4.06 *        |
| 13                        | 2.85  | x | 5.70  | x | 1 = 16.25 *       |
| 14                        | 1.45  | x | 2.55  | x | 1 = 3.70 *        |
| TOTAL (X)                 |       |   |       |   | = 112.87 SQ.MT.   |
| STAIRLIFT, PASSAGE AREA   |       |   |       |   |                   |
| L                         | 2.10  | x | 2.35  | x | 2 = 9.87 *        |
| L1                        | 0.70  | x | 0.20  | x | 2 = 0.28 *        |
| L2                        | 4.35  | x | 2.25  | x | 1 = 9.79 *        |
| P                         | 5.65  | x | 2.50  | x | 1 = 14.13 *       |
| P1                        | 4.30  | x | 1.50  | x | 1 = 6.45 *        |
| P2                        | 0.30  | x | 0.20  | x | 1 = 0.06 *        |
| ST                        | 5.65  | x | 3.30  | x | 1 = 18.65 *       |
| ST1                       | 0.15  | x | 1.05  | x | 1 = 0.16 *        |
| ST2                       | 0.20  | x | 1.05  | x | 1 = 0.21 *        |
| SP                        | 1.65  | x | 1.65  | x | 1 = 2.72 *        |
| TOTAL (Y)                 |       |   |       |   | = 62.32 *         |
| TOTAL DEDUCTION (X + Y)   |       |   |       |   | = 175.19 *        |
| NET BUILT UP AREA (A - B) |       |   |       |   | = 352.27 SQ.MT.   |

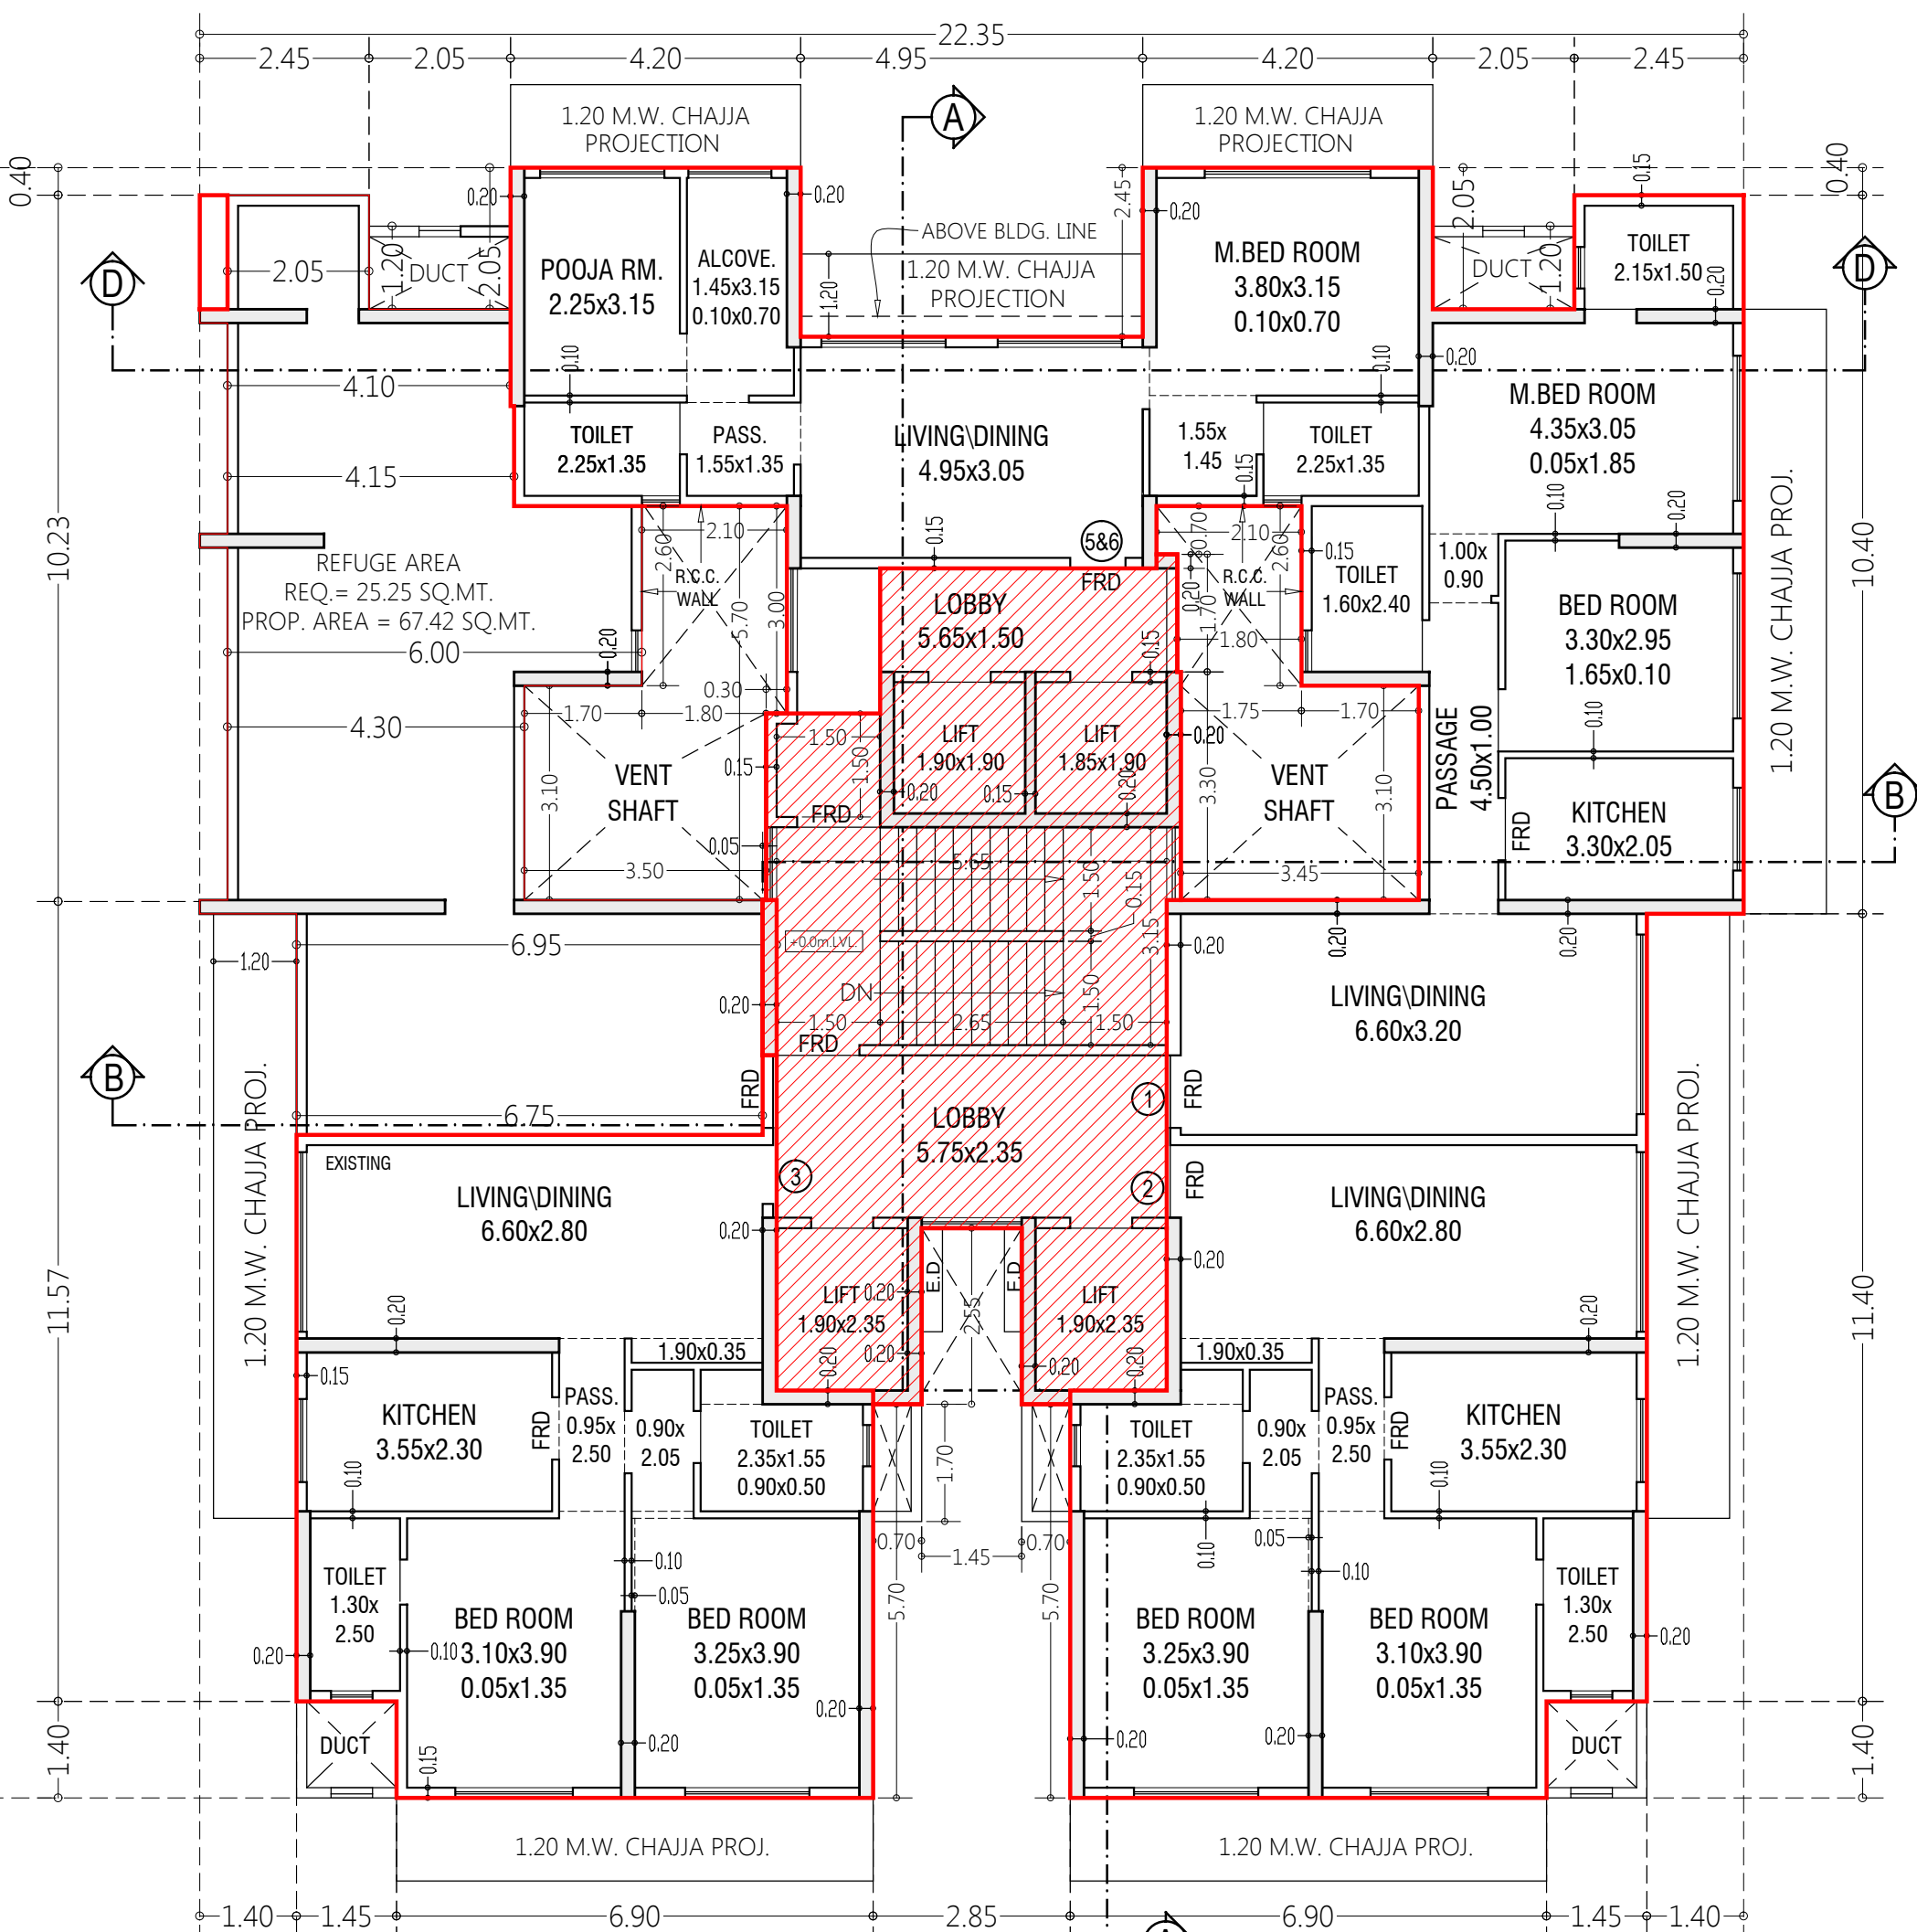

6TH. FLOOR PLAN (REFUGE FLR.)(RESI.)

SCALE - 1:100

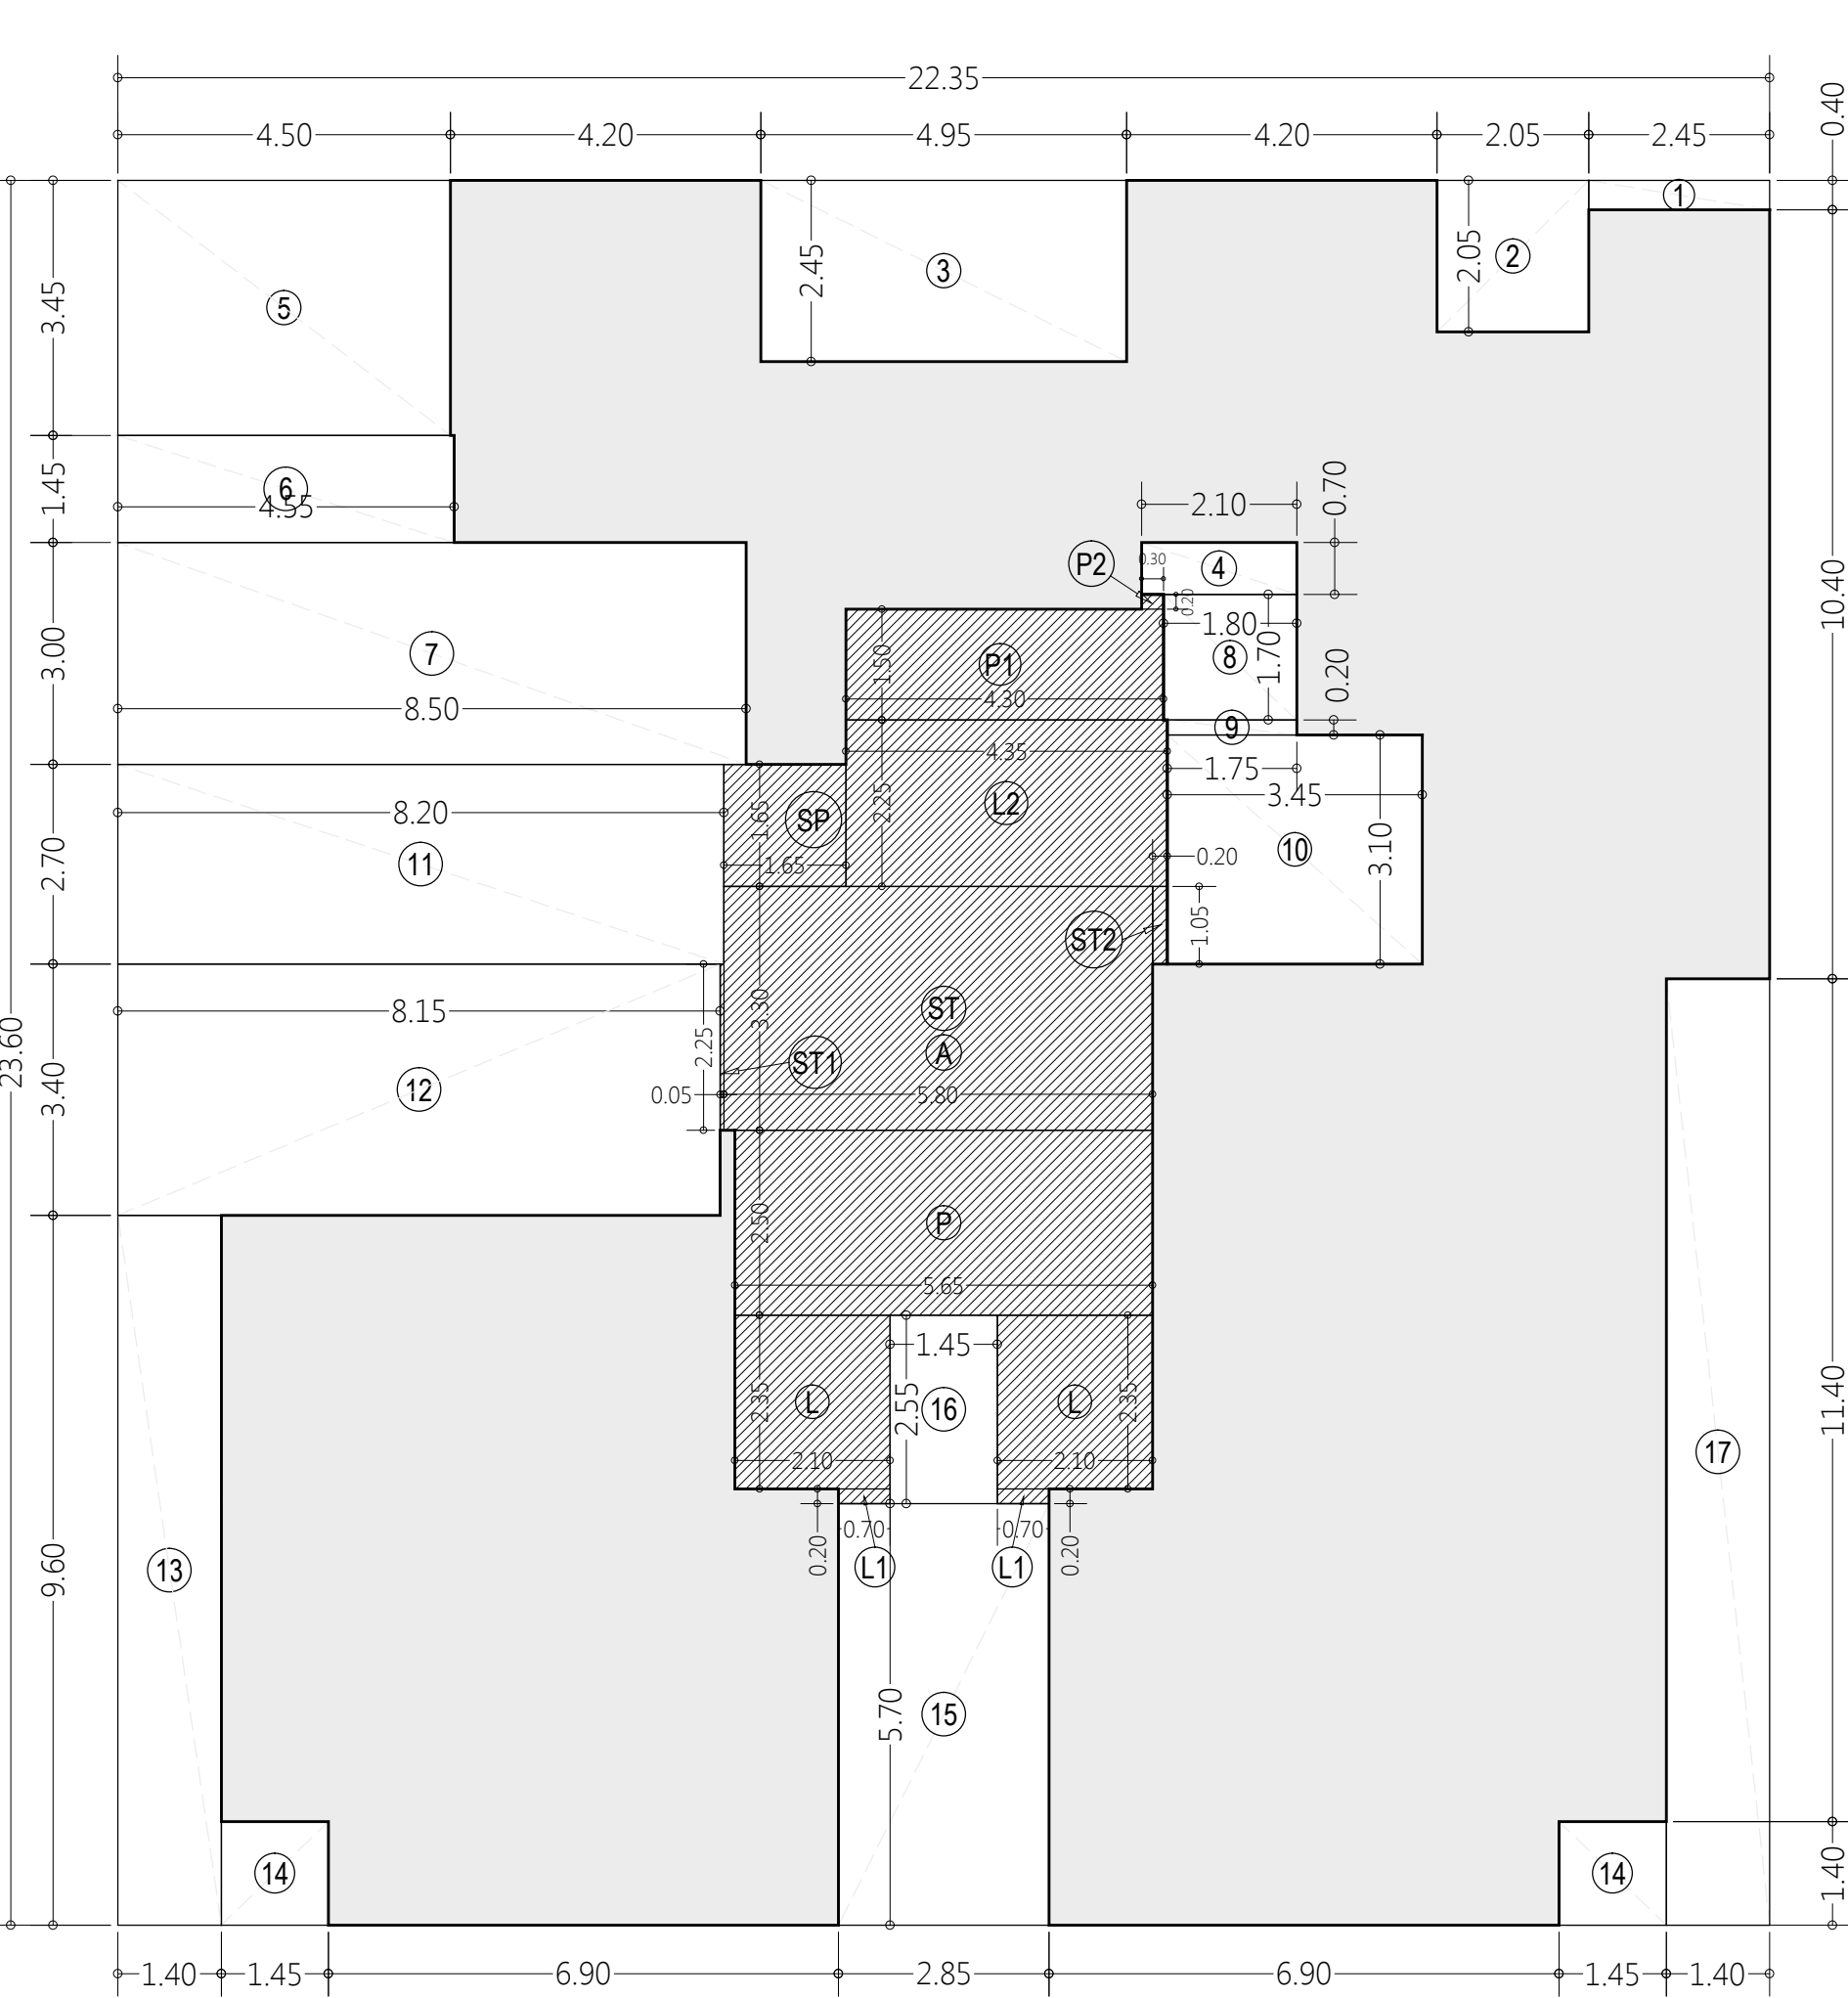


BUILT-UP AREA DIAGRAM OF 6TH. FLOOR PLAN (REFUGE FLR.)

SCALE - 1:100

| BUILT UP AREA CALCULATION |       |   |       |   |                   |
|---------------------------|-------|---|-------|---|-------------------|
| FOR 6TH (REFUGE) FLOOR    |       |   |       |   |                   |
| ADDITIONS:                |       |   |       |   |                   |
| A                         | 22.35 | x | 23.60 | x | 1 = 527.46 SQ.MT. |
| TOTAL ADDITIONS           |       |   |       |   | = 527.46 *        |
| DEDUCTIONS:               |       |   |       |   |                   |
| 1                         | 2.45  | x | 0.40  | x | 1 = 0.98 SQ.MT.   |
| 2                         | 2.05  | x | 2.05  | x | 1 = 4.20 *        |
| 3                         | 4.95  | x | 2.45  | x | 1 = 12.13 *       |
| 4                         | 2.10  | x | 0.70  | x | 1 = 1.47 *        |
| 5                         | 4.50  | x | 3.45  | x | 1 = 15.53 *       |
| 6                         | 4.55  | x | 1.45  | x | 1 = 6.60 *        |
| 7                         | 8.50  | x | 3.00  | x | 1 = 25.50 *       |
| 8                         | 1.80  | x | 1.70  | x | 1 = 3.06 *        |
| 9                         | 1.75  | x | 0.20  | x | 1 = 0.35 *        |
| 10                        | 3.45  | x | 3.10  | x | 1 = 10.70 *       |
| 11                        | 8.20  | x | 2.70  | x | 1 = 22.14 *       |
| 12                        | 8.15  | x | 3.40  | x | 1 = 27.71 *       |
| 13                        | 1.40  | x | 9.60  | x | 1 = 13.44 *       |
| 14                        | 1.45  | x | 1.40  | x | 2 = 4.06 *        |
| 15                        | 2.85  | x | 5.70  | x | 1 = 16.25 *       |
| 16                        | 1.45  | x | 2.55  | x | 1 = 3.70 *        |
| 17                        | 1.40  | x | 12.80 | x | 1 = 17.92 *       |
| TOTAL (X)                 |       |   |       |   | = 185.74 SQ.MT.   |
| STAIRLIFT, PASSAGE AREA   |       |   |       |   |                   |
| L                         | 2.10  | x | 2.35  | x | 2 = 9.87 *        |
| L1                        | 0.70  | x | 0.20  | x | 2 = 0.28 *        |
| L2                        | 4.35  | x | 2.25  | x | 1 = 9.79 *        |
| P                         | 5.65  | x | 2.50  | x | 1 = 14.13 *       |
| P1                        | 4.30  | x | 1.50  | x | 1 = 6.45 *        |
| P2                        | 0.30  | x | 0.20  | x | 1 = 0.06 *        |
| ST                        | 5.65  | x | 3.30  | x | 1 = 18.65 *       |
| ST1                       | 0.05  | x | 2.25  | x | 1 = 0.11 *        |
| ST2                       | 0.20  | x | 1.05  | x | 1 = 0.21 *        |
| SP                        | 1.65  | x | 1.65  | x | 1 = 2.72 *        |
| TOTAL (Y)                 |       |   |       |   | = 62.76 *         |
| TOTAL DEDUCTION (X + Y)   |       |   |       |   | = 248.50 *        |
| NET BUILT UP AREA (A - B) |       |   |       |   | = 278.96 SQ.MT.   |

## REFUGE AREA DIAGRAM @ 6TH FLOOR

SCALE - 1:100

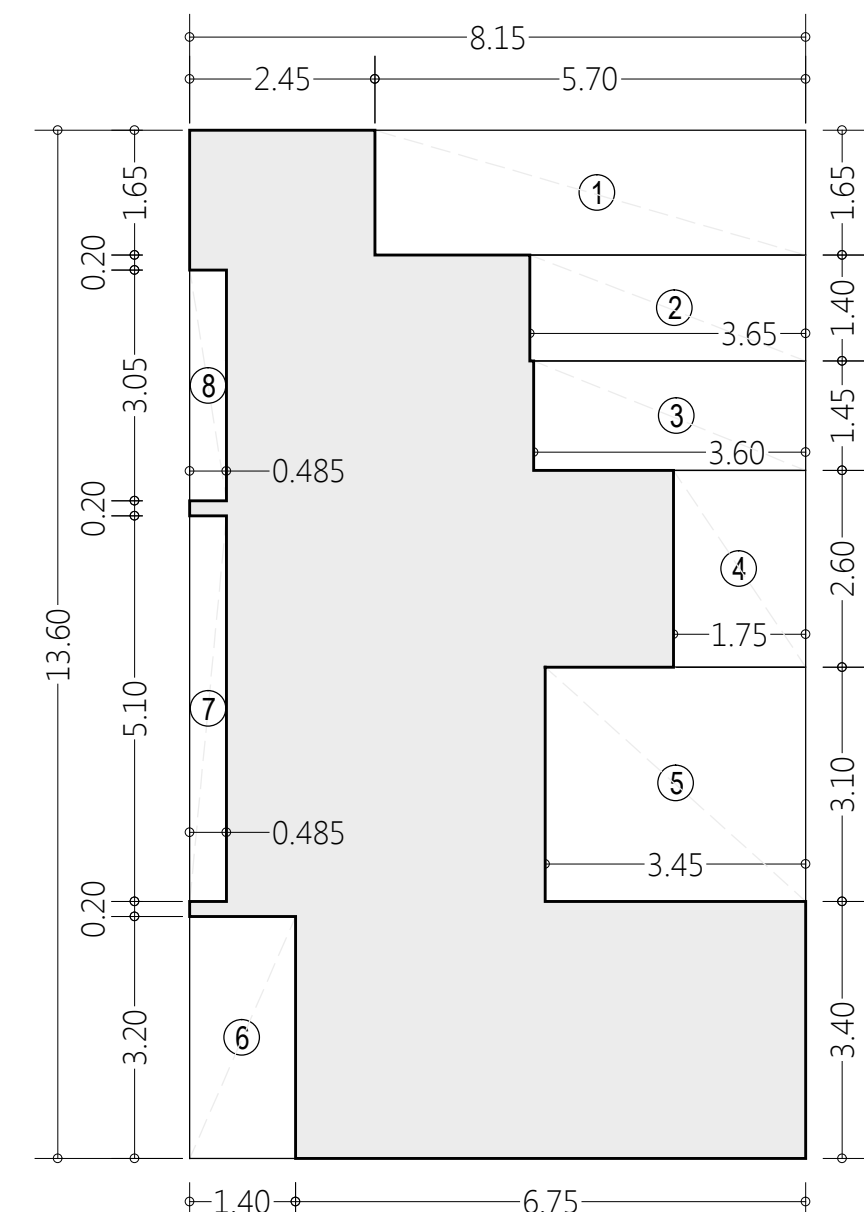

| REFUGE AREA CALCULATION |       |   |       |   |                   |
|-------------------------|-------|---|-------|---|-------------------|
| AT 6TH (REFUGE) FLOOR   |       |   |       |   |                   |
| ADDITIONS:              |       |   |       |   |                   |
| A                       | 8.15  | x | 13.60 | x | 1 = 110.84 SQ.MT. |
| TOTAL                   |       |   |       |   | = 110.84 SQ.MT. A |
| DEDUCTIONS:             |       |   |       |   |                   |
| 1                       | 5.70  | x | 1.65  | x | 1 = 9.41 *        |
| 2                       | 3.65  | x | 1.40  | x | 1 = 5.11 *        |
| 3                       | 3.60  | x | 1.45  | x | 1 = 5.22 *        |
| 4                       | 1.75  | x | 2.60  | x | 1 = 4.55 *        |
| 5                       | 3.45  | x | 3.10  | x | 1 = 10.70 *       |
| 6                       | 1.40  | x | 3.20  | x | 1 = 4.48 *        |
| 7                       | 0.485 | x | 5.10  | x | 1 = 2.47 *        |
| 8                       | 0.485 | x | 3.05  | x | 1 = 1.48 *        |
| TOTAL DEDUCTION         |       |   |       |   | = 43.42 SQ.MT. B  |
| TOTAL REFUGE AREA (A-B) |       |   |       |   | = 67.42 SQ.MT.    |

| REFUGE AREA STATEMENT                  |  |  |  |  |                |
|----------------------------------------|--|--|--|--|----------------|
| FOR 6TH (REFUGE) FLOOR                 |  |  |  |  |                |
| REQ. REFUGE AREA                       |  |  |  |  |                |
| = ABOVE 6TH TO 8TH(PART) FL. AREA x 4% |  |  |  |  |                |
| = 631.23 x 4%                          |  |  |  |  | = 25.25 SQ.MT. |
| PROPOSED REFUGE AREA                   |  |  |  |  | = 67.42 *      |
| EXCESS REFUGE AREA                     |  |  |  |  | = 42.17 SQ.MT. |

1). ALL INTERNAL WALLS IN RESIDENTIAL WING IS 0.15 M. THK.UNLESS &amp; OTHERWISE SPECIFY

2). PROPOSED WORK SHOWN IN RED

| REVISION | DESCRIPTION | DATE | SIGNATURE |
|----------|-------------|------|-----------|
|          |             |      |           |

## DESCRIPTION OF PROPOSAL &amp; PROPERTY

PROPOSED COMM+RESI.BUILDING ON LAND BEARING CTS. NO.1224,1224/1 TO 14 OF VILLAGE MULUND (W).

## NAME OF OWNER

M/S. UNITED BUILDERS

Signature of Owner

## SIGN. NAME &amp; ADDRESS OF ARCHITECT

## MATRIX

Architects & Engineers,  
702, Marathon max  
Mulund-Goregaon Link Road  
Mumbai-80

Signature of Architect

|                                                                                       |        |                 |                      |
|---------------------------------------------------------------------------------------|--------|-----------------|----------------------|
| NORTH LINE                                                                            | REMARK | JOB NO. - -     | SCALE - 1:100        |
|  |        | DRG.NO. - -     | DRN.BY - Sonali K.   |
|                                                                                       |        | DATE - 6-Oct-16 | CHECKED BY- Makarand |

| BUILT UP AREA CALCULATION |       |   |       |   |                   |
|---------------------------|-------|---|-------|---|-------------------|
| FOR 5TH FLOOR             |       |   |       |   |                   |
| ADDITIONS:                |       |   |       |   |                   |
| A                         | 22.35 | x | 23.60 | x | 1 = 527.46 SQ.MT. |
| TOTAL ADDITIONS           |       |   |       |   | = 527.46 *        |
| DEDUCTIONS:               |       |   |       |   |                   |
| 1                         | 2.45  | x | 0.40  | x | 1 = 0.98 SQ.MT.   |
| 2                         | 2.05  | x | 2.05  | x | 1 = 4.20 *        |
| 3                         | 4.95  | x | 2.45  | x | 1 = 12.13 *       |
| 4                         | 4.50  | x | 3.45  | x | 1 = 15.53 *       |
| 5                         | 2.10  | x | 3.00  | x | 1 = 6.30 *        |
| 6                         | 1.70  | x | 0.40  | x | 1 = 0.68 *        |
| 7                         | 3.50  | x | 2.70  | x | 1 = 9.45 *        |
| 8                         | 4.55  | x | 1.45  | x | 1 = 6.60 *        |
| 9                         | 8.50  | x | 0.70  | x | 1 = 5.95 *        |
| 10                        | 8.15  | x | 6.85  | x | 1 = 55.83 *       |
| 11                        | 1.40  | x | 12.80 | x | 1 = 17.92 *       |
| 12                        | 1.45  | x | 1.40  | x | 2 = 4.06 *        |
| 13                        | 2.85  | x | 5.70  | x | 1 = 16.25 *       |
| 14                        | 1.45  | x | 2.55  | x | 1 = 3.70 *        |
| 15                        | 1.40  | x | 11.15 | x | 1 = 15.61 *       |
| TOTAL (X)                 |       |   |       |   | = 175.19 SQ.MT.   |
| STAIRLIFT, PASSAGE AREA   |       |   |       |   |                   |
| L                         | 2.10  | x | 2.35  | x | 2 = 9.87 *        |
| L1                        | 0.70  | x | 0.20  | x | 2 = 0.28 *        |
| L2                        | 4.35  | x | 2.25  | x | 1 = 9.79 *        |
| P                         | 5.65  | x | 2.50  | x | 1 = 14.13 *       |
| P1                        | 4.30  | x | 1.50  | x | 1 = 6.45 *        |
| P2                        | 0.35  | x | 0.20  | x | 1 = 0.07 *        |
| ST                        | 5.65  | x | 3.30  | x | 1 = 18.65 *       |
| ST1                       | 0.15  | x | 1.05  | x | 1 = 0.16 *        |
| ST2                       | 0.20  | x | 2.90  | x | 1 = 0.58 *        |
| SP                        | 1.65  | x | 1.65  | x | 1 = 2.72 *        |
| TOTAL (Y)                 |       |   |       |   | = 62.78 *         |
| TOTAL DEDUCTION (X + Y)   |       |   |       |   | = 237.97 *        |
| NET BUILT UP AREA (A - B) |       |   |       |   | = 289.49 SQ.MT.   |