

SCHEDULE OF DOORS& WINDOWS			
TYPE	SIZE	DESCRIPTION	
D	1.05X2.10	DOOR	
D1	0.90X2.10	PANELLED DOOR	
D2	0.75X2.00	DOOR FOR BATH & W.C	
W	1.80X1.50	SLIDING WINDOW	
W1	1.50X1.50	SLIDING WINDOW	
W2	1.20X1.20	SLIDING WINDOW	
V	0.60X0.90	VENTILATOR	

LIGHT & VENTILATION AREA STATEMENT				
ROOM	SIZE	CARPET AREA	1/6 REQ- VENT AREA	PROPOSED WINDOW SIZE AREA
LIVING	2.90X3.55 2.25X0.30	10.98	1.83	1.50X1.50 2.25
KITCHEN	2.15X2.75	5.91	0.98	1.20X1.20 1.44
BED	2.75X2.75	7.56	1.26	1.80X1.50 2.70
TOILET	2.00X1.20	2.40	0.40	0.60X0.90 0.54
TOILET	2.00X1.15	2.30	0.38	0.60X0.90 0.54

PARKING STATEMENT AS PER NEW DCR									
Sl. NO.	DESCRIPTION	NOS OF TENEMENT REQUIRED	CAR PARKING PROVISION	SCOOTER PARKING PROVISION					
1	CARPET AREA BELOW 300SQ.M	---	16 NOS	08 NOS	08 NOS	---	---	---	---
2	CARPET AREA 300SQ.MS TO 50 SQ.M	---	00 NOS	00 NOS	00 NOS	---	---	---	---
3	CARPET AREA 50SQ.MS TO 70 SQ.M	---	00 NOS	00 NOS	00 NOS	---	---	---	---
4	ADDITION VISITORS PARKING 10%	---	16 NOS	09 NOS	09 NOS	---	---	---	---
5	TOTAL PARKING	---	16 NOS	09 NOS	09 NOS	---	---	---	---

TOTAL BUILT UP AREA & CONST. AREA STATEMENT						
FLOOR	BUILT UP AREA (A)	BALCONY AREA (B)	PERMISSIBLE PROPOSED EXCESS AREA (C)	TOTAL BUILT UP AREA (A+B+C)	STAIRCASE AREA	BALCONY AREA
GROUND	---	---	---	---	22.67	22.67
1ST	149.15	14.92	0.42	149.57	17.40	14.92
2ND	149.15	14.92	0.42	149.57	17.40	14.92
3RD	149.15	14.92	0.42	149.57	17.40	14.92
4TH	149.15	14.92	0.42	149.57	17.40	14.92
TOTAL	596.60	59.68	1.68	598.28	92.27	59.68

PROFORMA -II

CONTENTS OF SHEET		
BLOCK PLAN/LOCATION PLAN/PLOT AREA DIAGRAM & CALCULATION, P.C. AREA DIAGRAM & CALCULATION, LOCATION PLAN, LIGHT AND VENTILATION AREA STATEMENT/PARKING AREA STATEMENT.		
DESCRIPTION OF PROPOSAL AND PROPERTY		
PROPOSED RESIDENTIAL BUILDING ON PLOT BEARING S.NO.-87, H.NO.-8, S.NO.-86,H.NO.-9/B1 & S.NO.-89, H.NO.-3/6, VILLAGE :-CHULNE, TALUKA :-VASAM, DIST.:-PALGHAR.		
NAME OF OWNER		SIGNATURE OF OWNER
MR. MATHEW MANUEL D'COSTA		
MR. MANUEL MANUEL MRS.CHANDRA KANAKKAL MR.BIPIN KHOKHANI		
DATE	DEN BY	SIGNATURE/ NAME AND ADDRESS OF LICENSED SUPERVISOR /ARCHITECT
06.12.2018	satish	
SCALE	CHRD BY	
AS SHOWN		
NORTH LINE	DRG. NO	
	JOB NO	
	BP-	
	OFFICE- 520	

STAIRCASE AREA DIAGRAM

OR TL

SCALE= 1:200

1.85X1.70


2.85X0.45

STAIRCASE AREA CALCULATION

GROUND FLOOR	1	1.85	X	1.70	X	TNO	=	3.15	SQ.MT.
	2	2.85	X	0.45	X	TNO	=	1.932	SQ.MT.
TOTAL ADDITION							=	22.67	SQ.MT.







STAIRCASE AREA CALCULATION

GROUND FLOOR	1	1.85	X	1.70	X	TNO	=	3.15	SQ.MT.
	2	2.85	X	0.45	X	TNO	=	1.932	SQ.MT.
TOTAL ADDITION							=	22.67	SQ.MT.

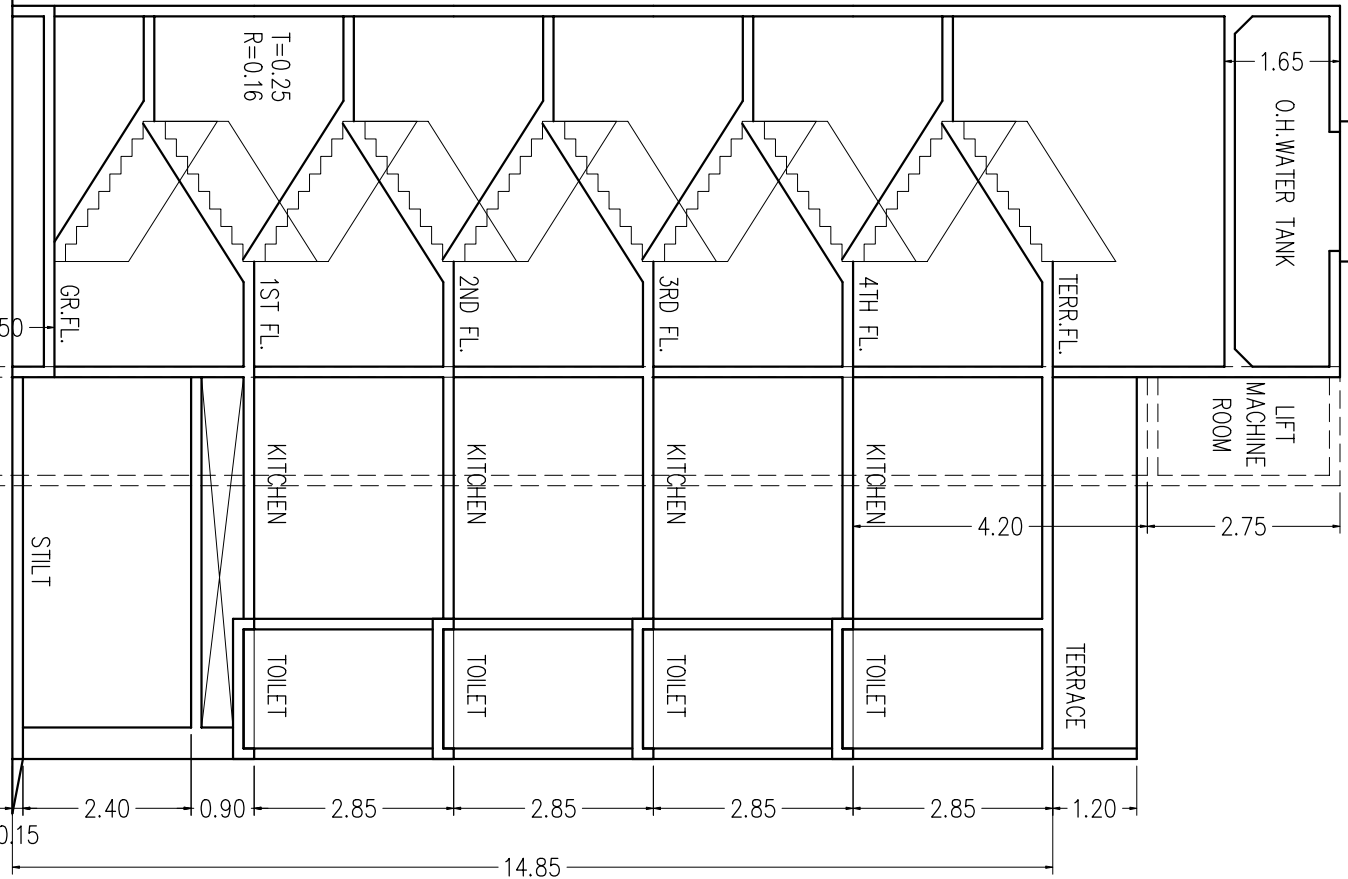

ELEVATION

SCALE 1:100

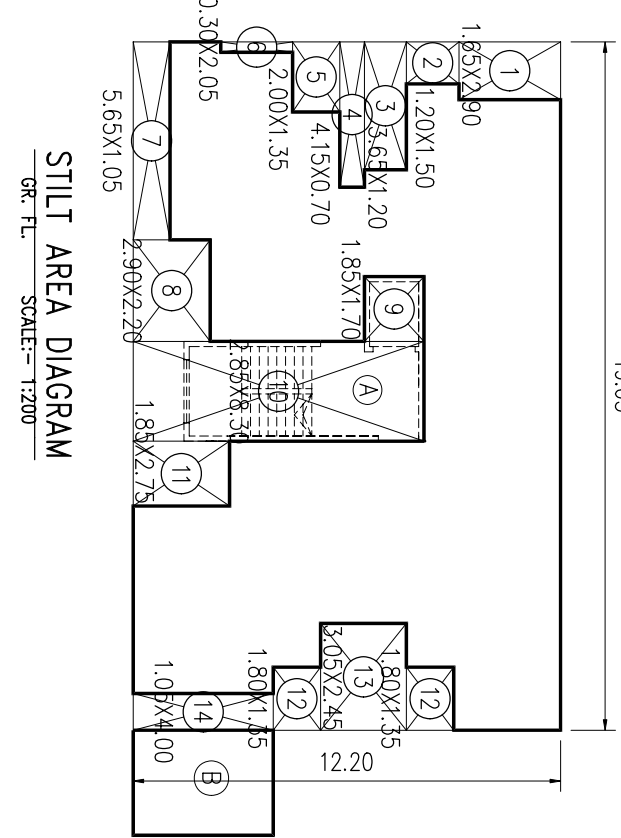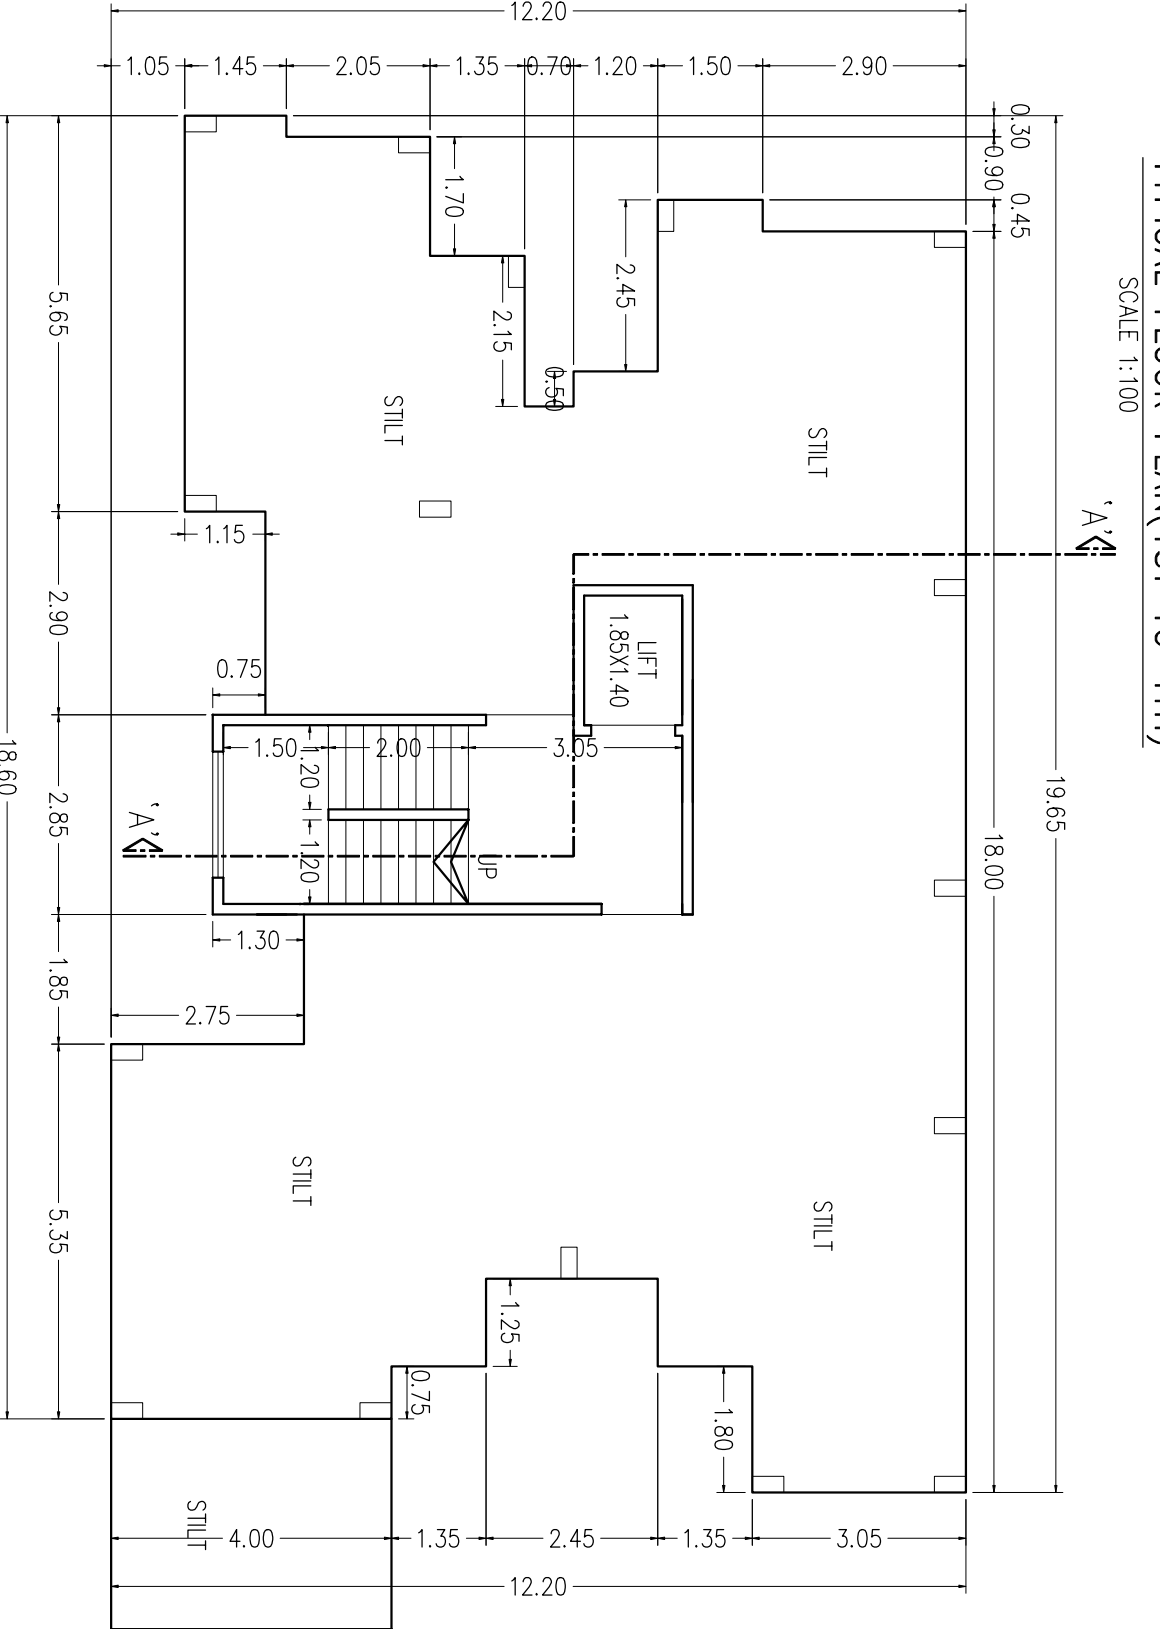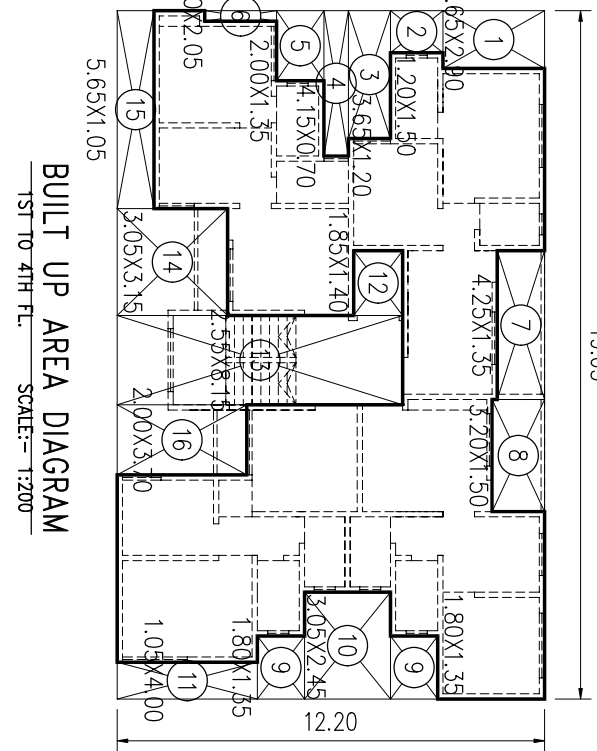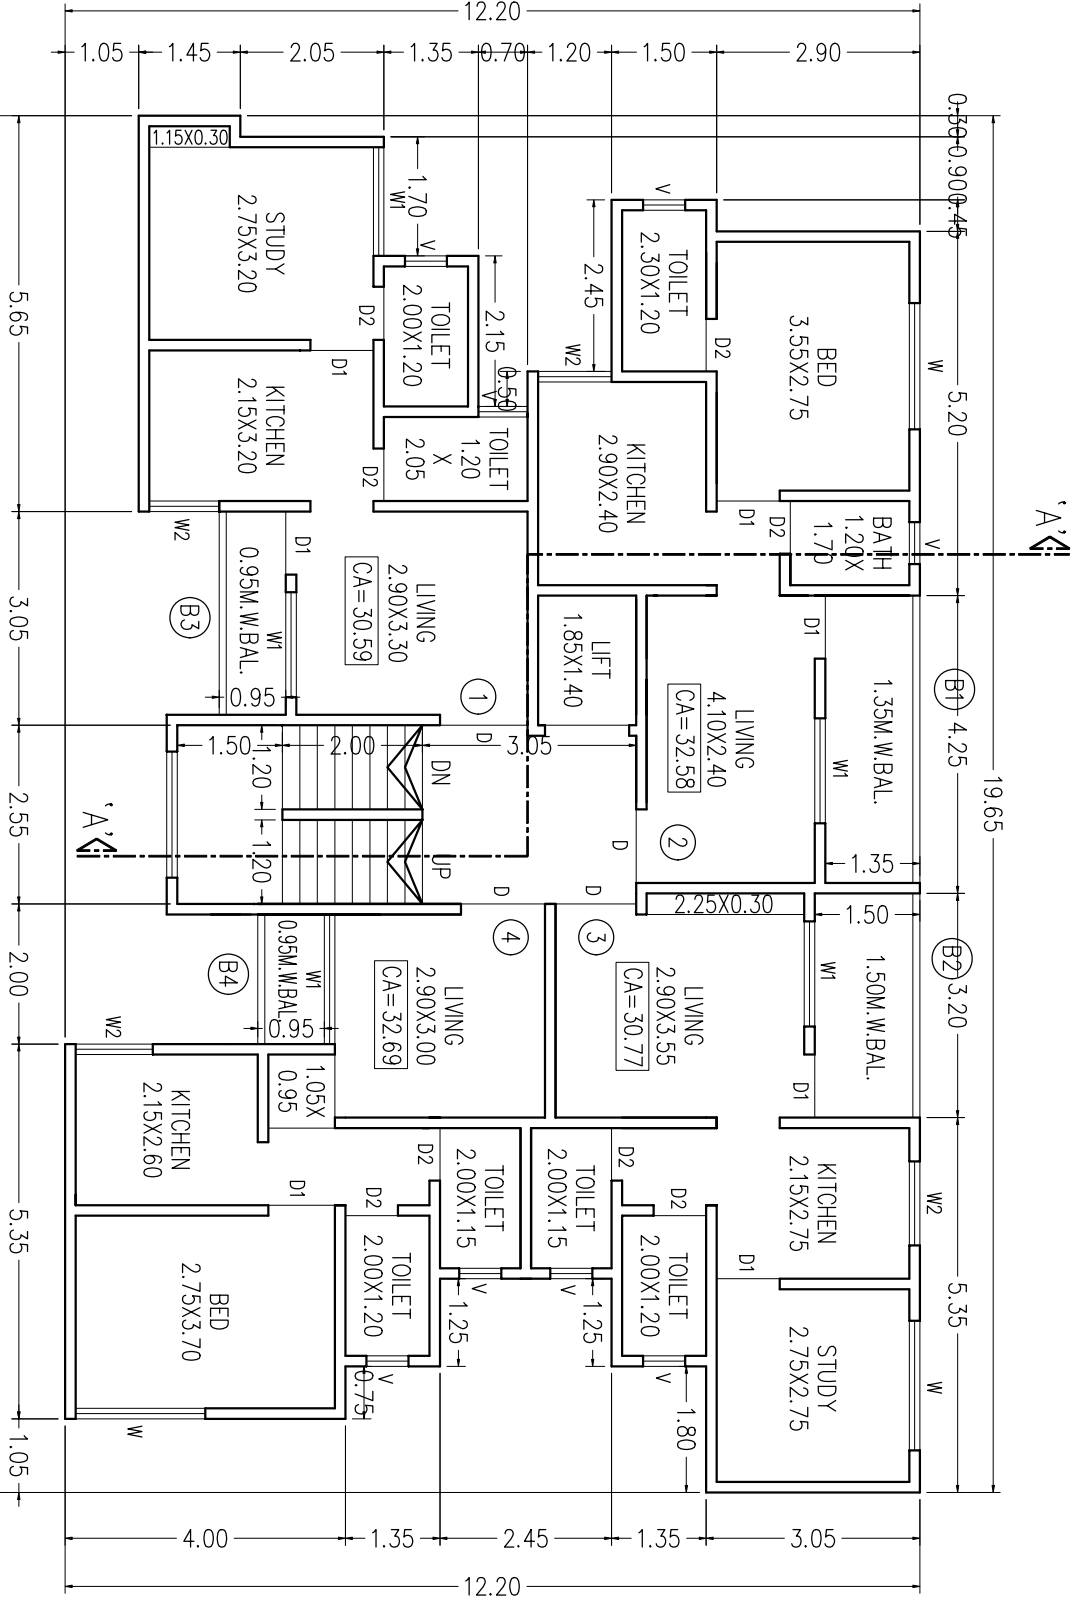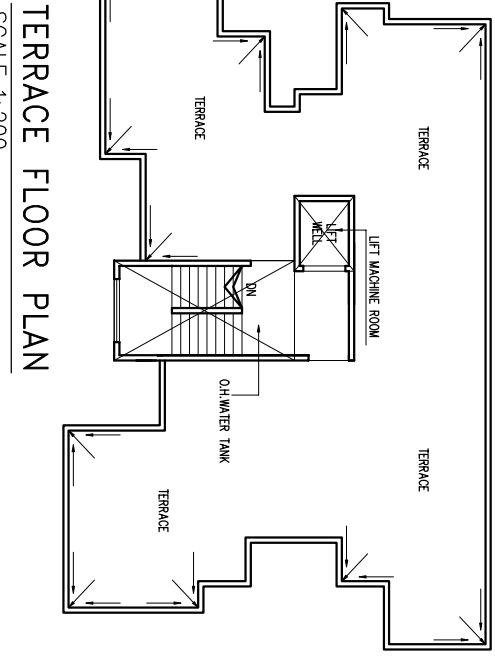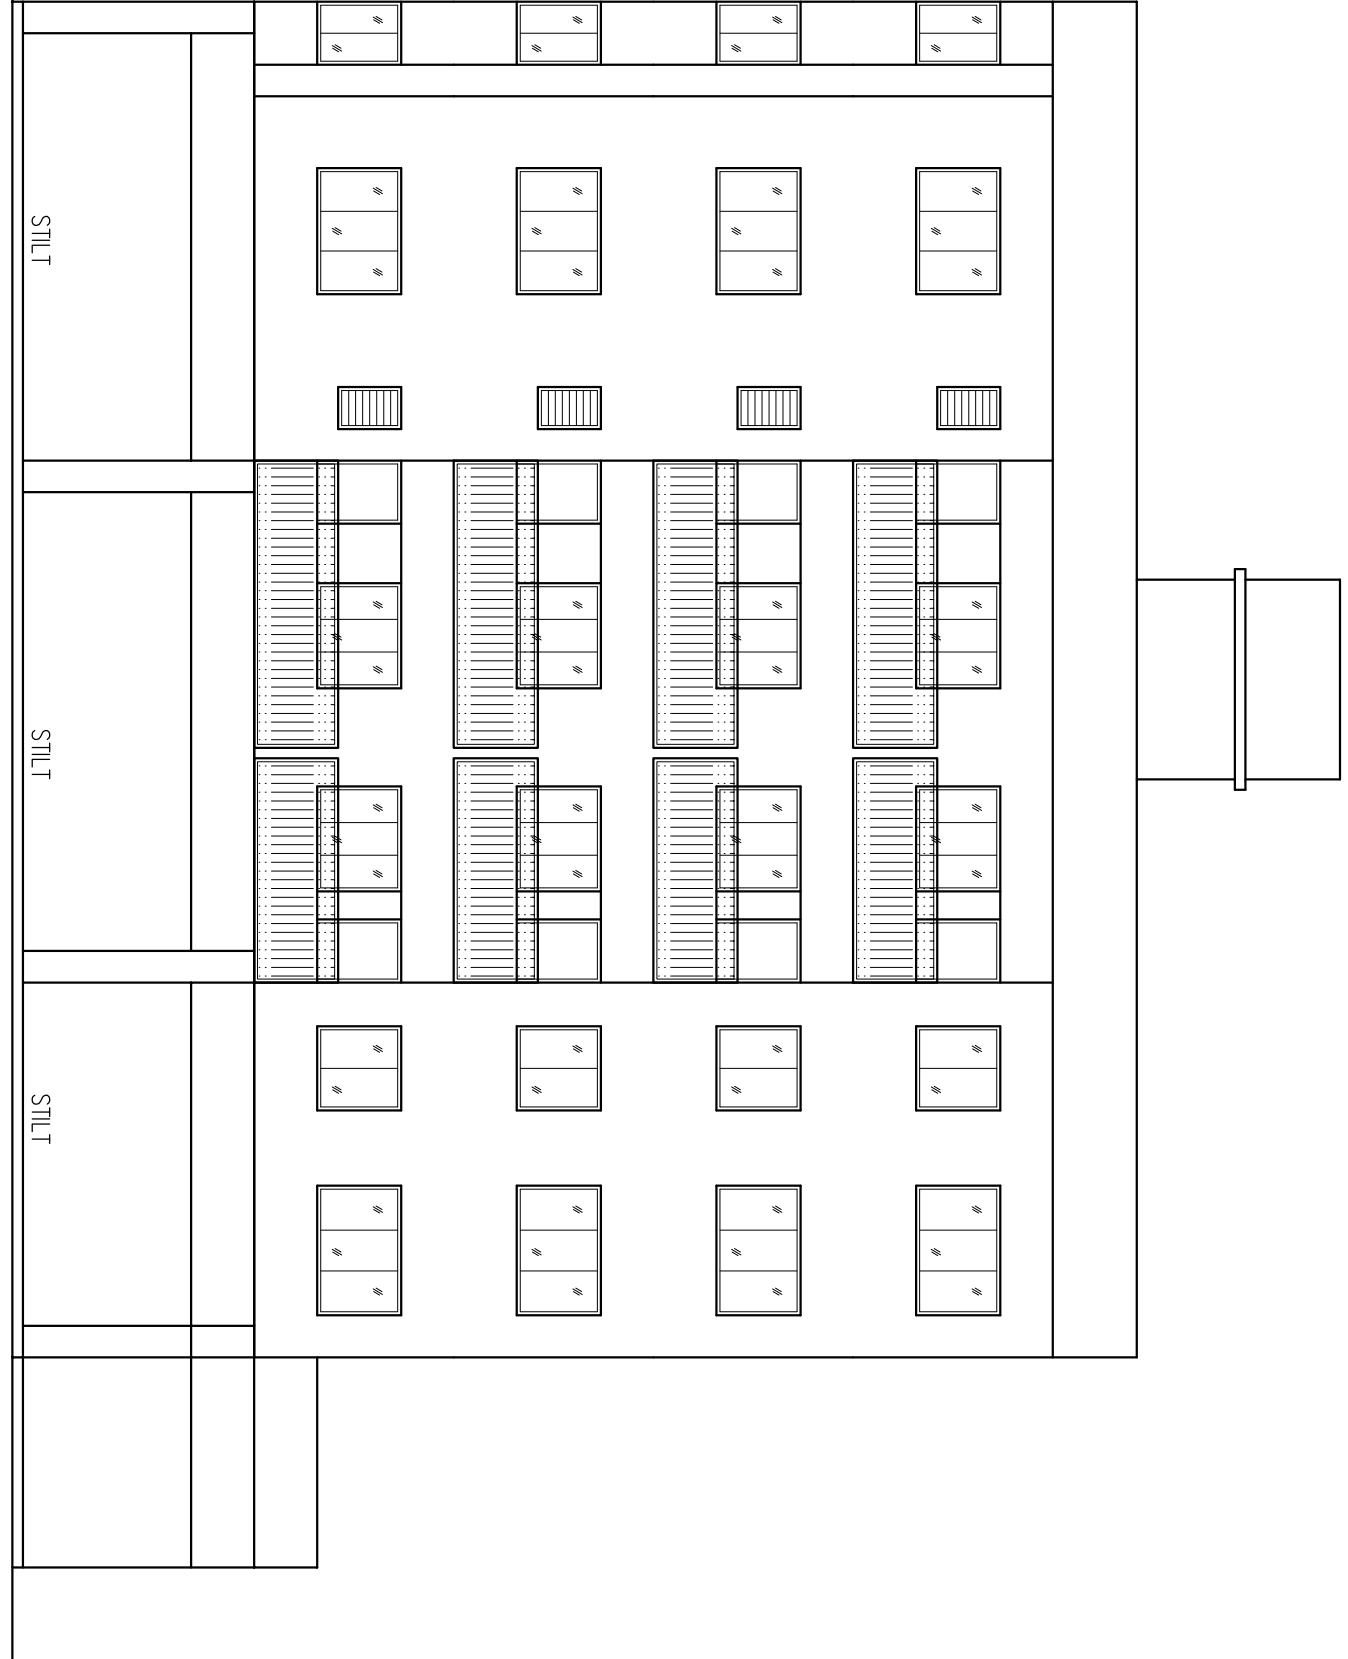

BUILT UP AREA CALCULATION						
1ST TO 4TH FLOOR						
A	19.65	X	12.20	X	1NO	=
TOTAL ADDITION						=
						239.73 SQ.MT.
						239.73 SQ.MT.

BALCONY AREA CALCULATION									
1ST TO 4TH FLOOR	1	1.65	X	2.90	X	TNO	=	4.79	SQ.MT.
	2	1.20	X	1.50	X	TNO	=	1.80	SQ.MT.
	3	3.65	X	1.20	X	TNO	=	4.38	SQ.MT.
	4	4.15	X	0.70	X	TNO	=	2.91	SQ.MT.
	5	2.00	X	1.35	X	TNO	=	2.70	SQ.MT.
	6	0.30	X	2.05	X	TNO	=	0.62	SQ.MT.
	7	4.25	X	1.35	X	TNO	=	5.74	SQ.MT.
	8	3.20	X	1.50	X	TNO	=	4.80	SQ.MT.
	9	1.80	X	1.35	X	2NOS	=	4.86	SQ.MT.
	10	3.05	X	2.45	X	TNO	=	7.47	SQ.MT.
	11	1.05	X	4.00	X	TNO	=	4.20	SQ.MT.
	12	1.85	X	1.40	X	TNO	=	2.59	SQ.MT.
	13	2.55	X	8.15	X	TNO	=	20.78	SQ.MT.
	14	3.05	X	3.15	X	TNO	=	9.61	SQ.MT.
	15	5.65	X	1.05	X	TNO	=	5.93	SQ.MT.
	16	2.00	X	3.70	X	TNO	=	7.40	SQ.MT.
TOTAL DEDUCTION							=	90.58	SQ.MT.
TOTAL BUILT UP AREA							=	149.15	SQ.MT.

1ST TO 4TH FLOOR									
B1	4.25	X	1.35	X	INO	=	5.74	SQ.MT.	
B2	3.20	X	1.50	X	INO	=	4.80	SQ.MT.	
B3	3.05	X	0.95	X	INO	=	2.90	SQ.MT.	
B4	2.00	X	0.95	X	INO	=	1.90	SQ.MT.	
TOTAL BALCONY AREA							=	15.34	SQ.MT.
PERMISSIBLE BALCONY AREA							=	15.92	SQ.MT.
PROPOSED BALCONY AREA							=	15.34	SQ.MT.
EXCESS BALCONY AREA							=	0.42	SQ.MT.

GROUND FLOOR									
TOTAL AREA	A	19.65	X	12.20	X	TNO	=	239.73	SQ.MT.
	B	3.00	X	4.00	X	TNO	=	12.00	SQ.MT.
	DEDUCTIONS						=	251.73	SQ.MT.
	1	1.65	X	1.50	X	TNO	=	4.78	SQ.MT.
	2	1.20	X	1.50	X	TNO	=	1.80	SQ.MT.
	3	3.65	X	1.20	X	TNO	=	4.38	SQ.MT.
	4	4.15	X	0.70	X	TNO	=	2.91	SQ.MT.
	5	2.05	X	1.35	X	TNO	=	2.70	SQ.MT.
	6	0.30	X	2.05	X	TNO	=	0.62	SQ.MT.
	7	5.65	X	1.05	X	TNO	=	5.94	SQ.MT.
8	2.90	X	2.20	X	TNO	=	6.38	SQ.MT.	
9	1.85	X	1.70	X	TNO	=	3.15	SQ.MT.	
10	2.85	X	8.30	X	TNO	=	23.66	SQ.MT.	
11	1.85	X	2.75	X	TNO	=	5.09	SQ.MT.	
12	1.80	X	1.35	X	TNOS	=	4.68	SQ.MT.	
13	3.05	X	2.45	X	TNO	=	7.47	SQ.MT.	
14	1.05	X	4.00	X	TNO	=	4.20	SQ.MT.	
TOTAL DEDUCTION						=	77.94	SQ.MT.	
						=	173.79	SQ.MT.	