


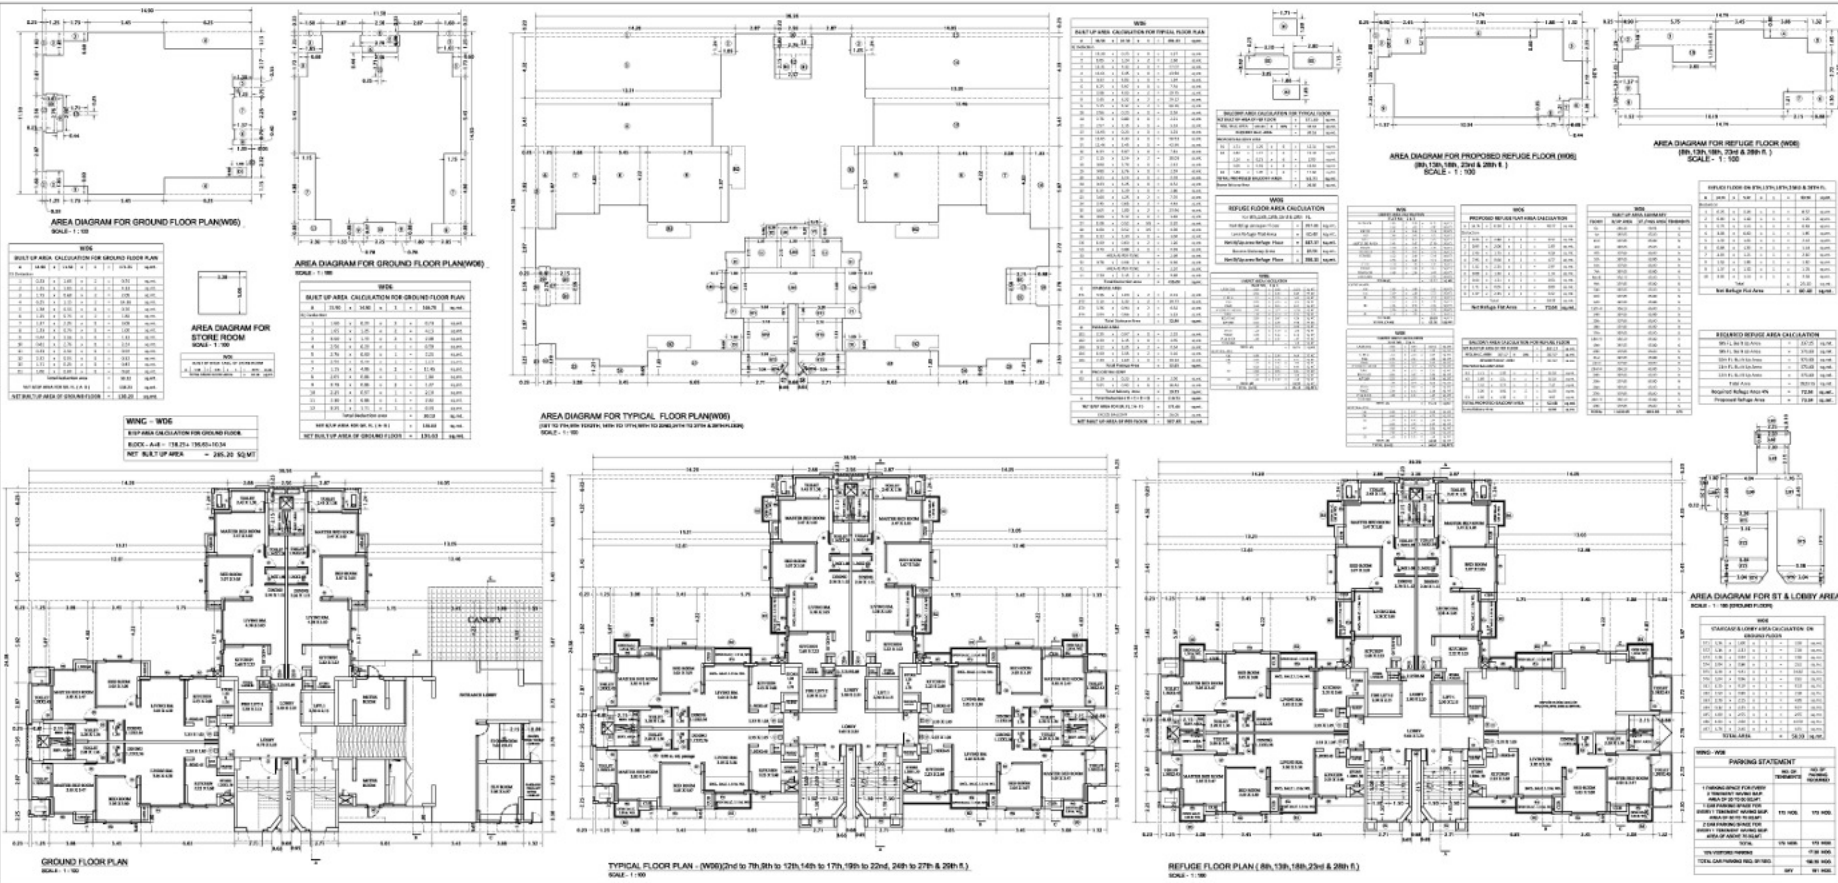

PROFORMA - B

CONTENTS OF SHEET

(PLOT - C)
(TYPE - D - (W6))
(GROUND - 28TH FLOOR)
STAMP OF ARCHITECT OF PLANS

DESCRIPTION OF PROPOSAL

NAME OF OWNER
ADDRESS OF DEVELOPER
NAME OF DEVELOPING FIRM (PVT. LTD.)
ADDRESS OF DEVELOPER
SIGNATURE OF OWNER / P.D. & HOLDSE
ARCHITECT
PRADIP KAMBLE & ASSOCIATES
PLOT NO. 10, 11, 12, 100