

SECTION AT Y-Y SCALE 1:100

F O R M II

STAMP OF DATE OF RECEIPT OF PLANS :

STAMP OF APPROVAL OF PLANS:
 Approved subject to conditions mentioned in the
 letter from Mr. Vaidya / 05/15/2021
 Date - 13 AUG 2021
 E. Eng. Reg. Permitted Civil Engineer
 M.P. Engineering & Planning Development Authority




Proposed Redevelopment of
 Building No. Existing Bldg. no. 15,
 C.T. 29 no. 1956/91 s.no. 100/1A,
 D.N. MAGAR BHADA LAYOUT, at
 the City of Mumbai (W) for
 For Platinum Corp. Developers LLP.
 CA TO DENVERSTAR C.A.S.L.L.
 DRAWING TITLE
 DWG. FOR APPROVAL

NAME AND ADDRESS OF THE OWNER:
 For Platinum Corp. Developers LLP,
 CA To Denverstar C.A.S.L.L.
 CONTENTS OF SHEET
 SECTION AT X-X
 SECTION AT Y-Y



JOB NO. RDP / DNA / PC / 19 / 281
 DRAWING NO. RDP / DNA / 13 - 13

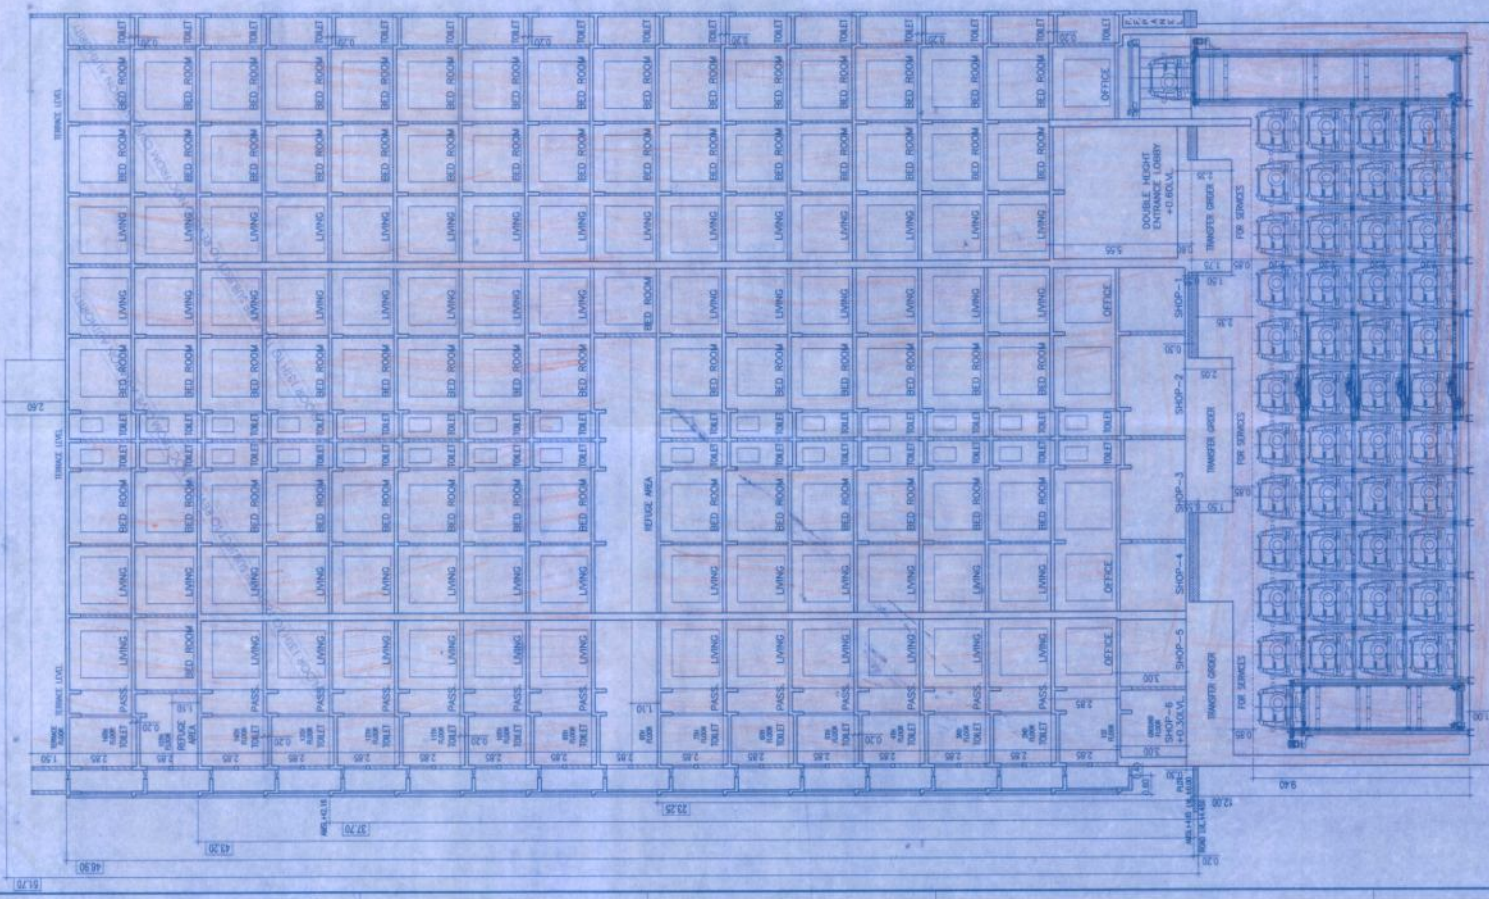

SECTION AT X-X SCALE 1:100

NOTE: FLOOR 12TH TO 16TH ARE SUBJECT TO REVISION NOC FROM CIVIL AVIATION AUTHORITY

NOTES: ALL WALLS, DOOR, WINDOW, ELECTRIC DUCT, SINK & WETZEL (000) WALL BE 11.5.