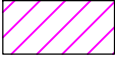

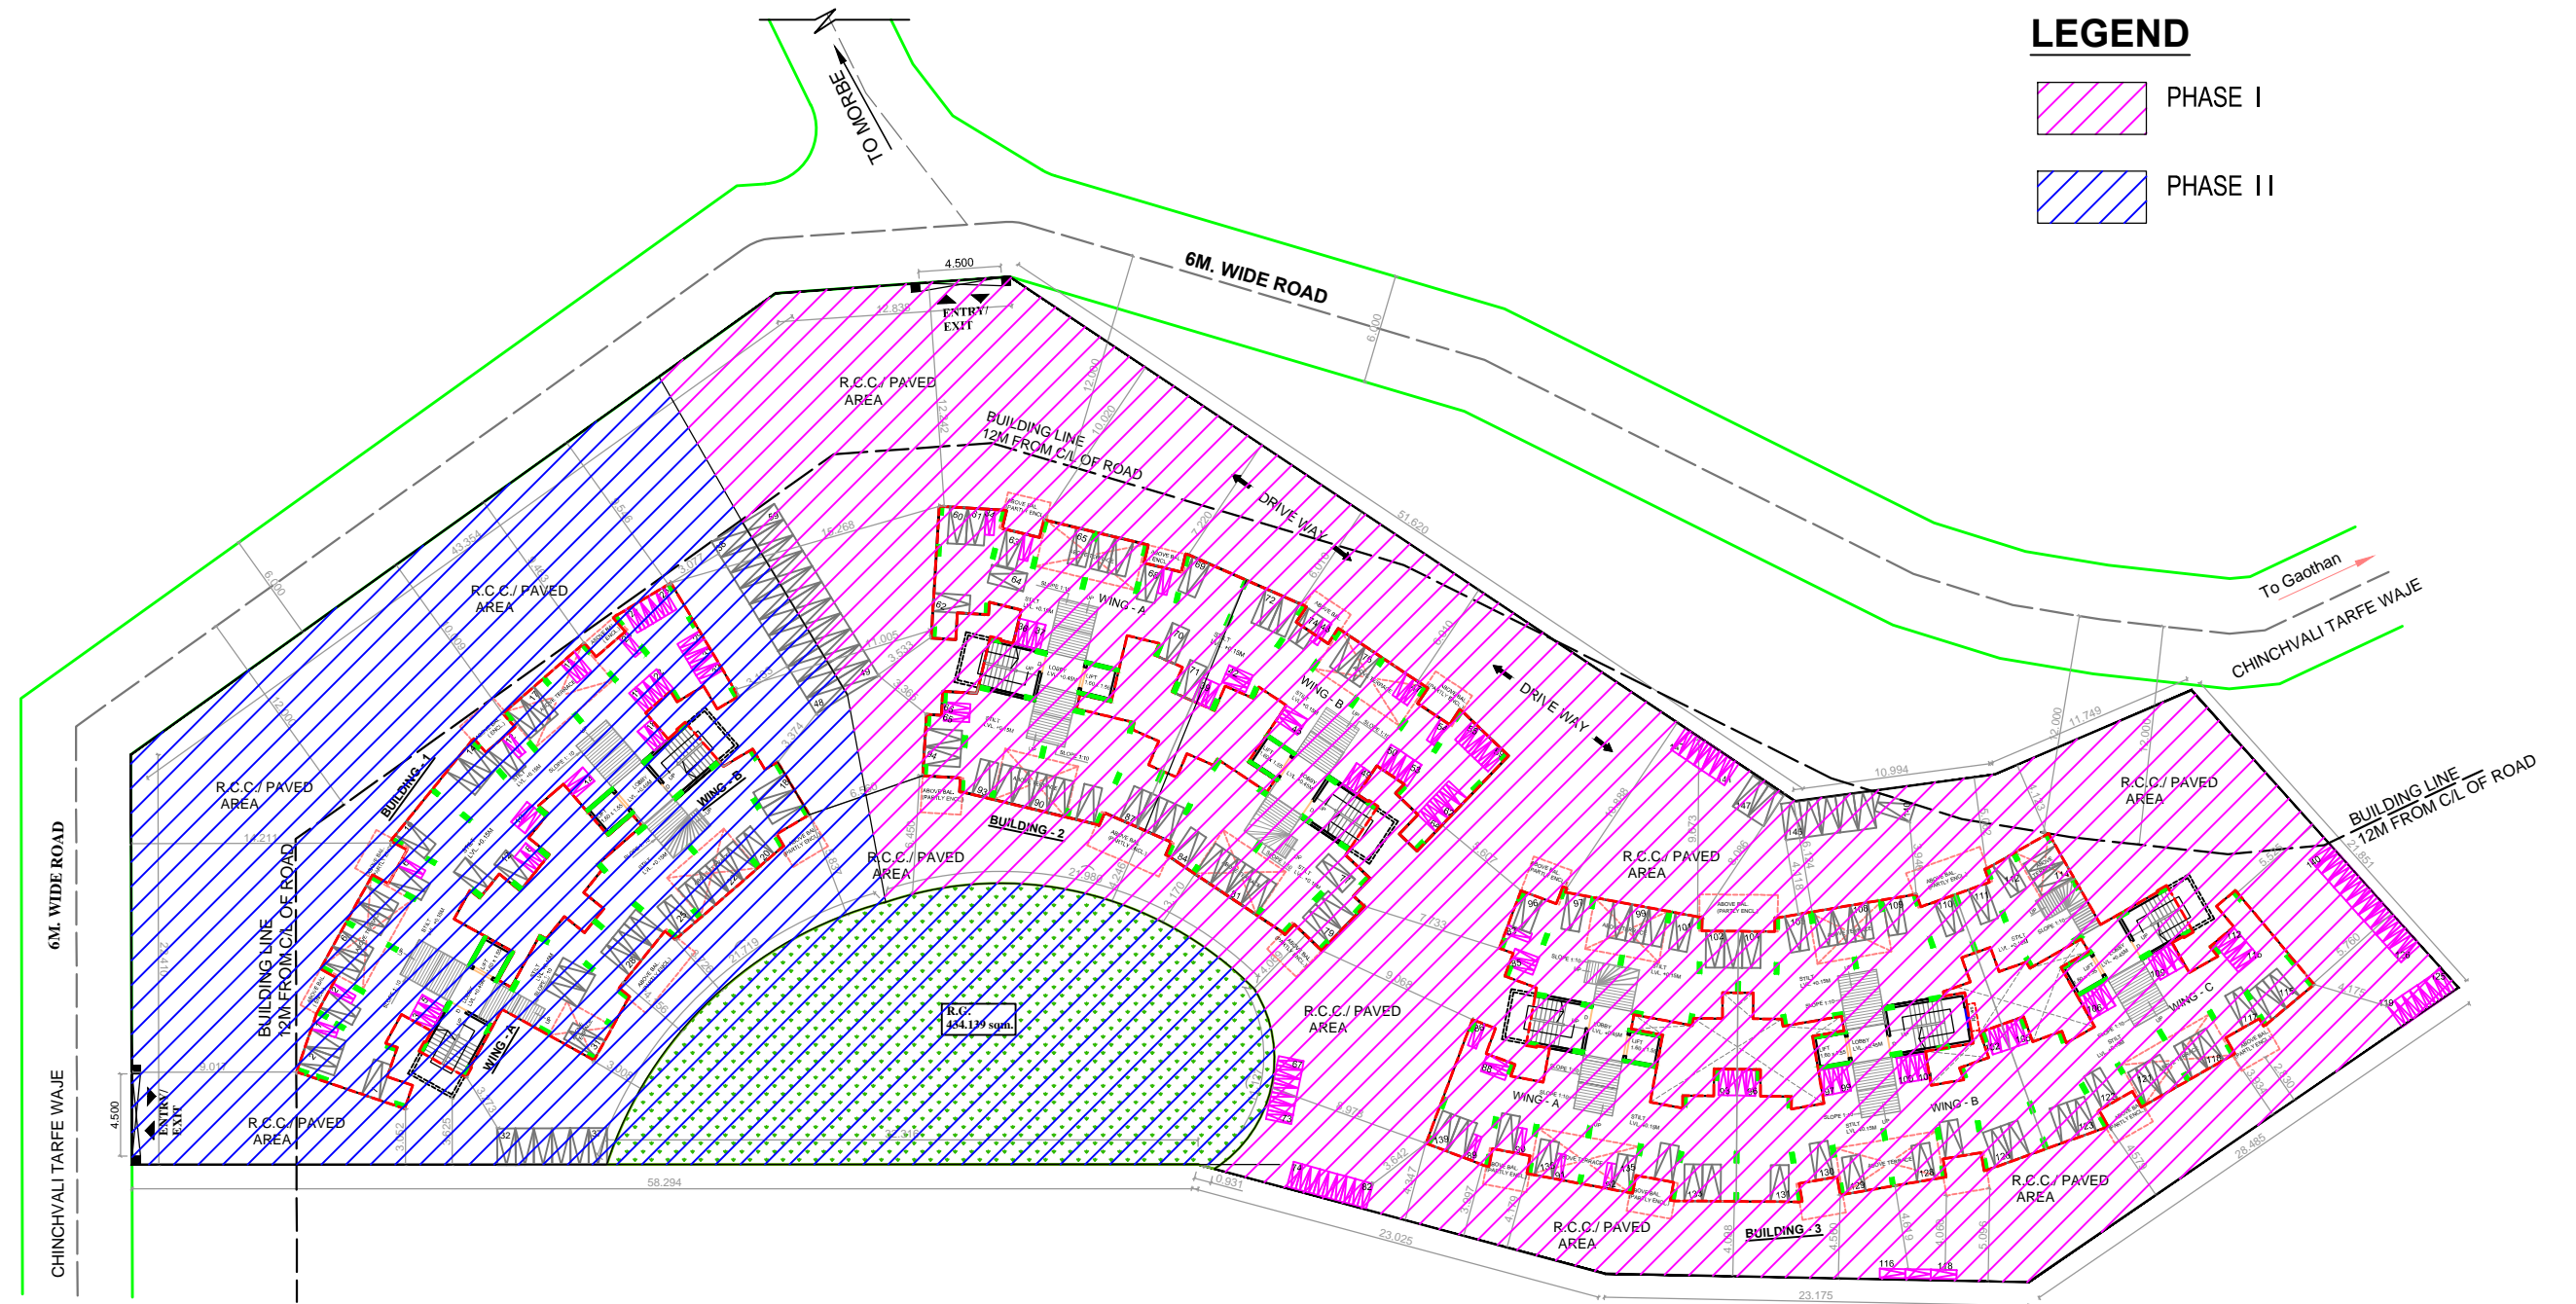


LEGEND

-  PHASE I
-  PHASE II



LAYOUT PLAN
(SCALE 1 : 200)