


STAMP OF DATE OF RECEIPT OF PLANS


Plans are approved Subject to conditions Prescribed in Permit No. V.P. 551125 TMO/DP/TPS/24 Dated 21.07.2021
 Deputy Engineer (TDD) Executive Engineer (TDD)
 Thane Municipal Corporation The City of Thane

आवधान
 "असुर वक्रासुराकर बांकाज न करणे तसेच विकसित विद्यमान नियमावलीनुसार आवकक त्या परवानक्या व पैसा भवकान कर करणे, नगराध्य प्रादेशिक व नगर स्वता अधिनियमाचे कलम 42 अनुसार दहापाम गुण आडे, त्यासाठी कार्यालय ता. 2 री वेद व र. 400/1-10 कोड शकते."

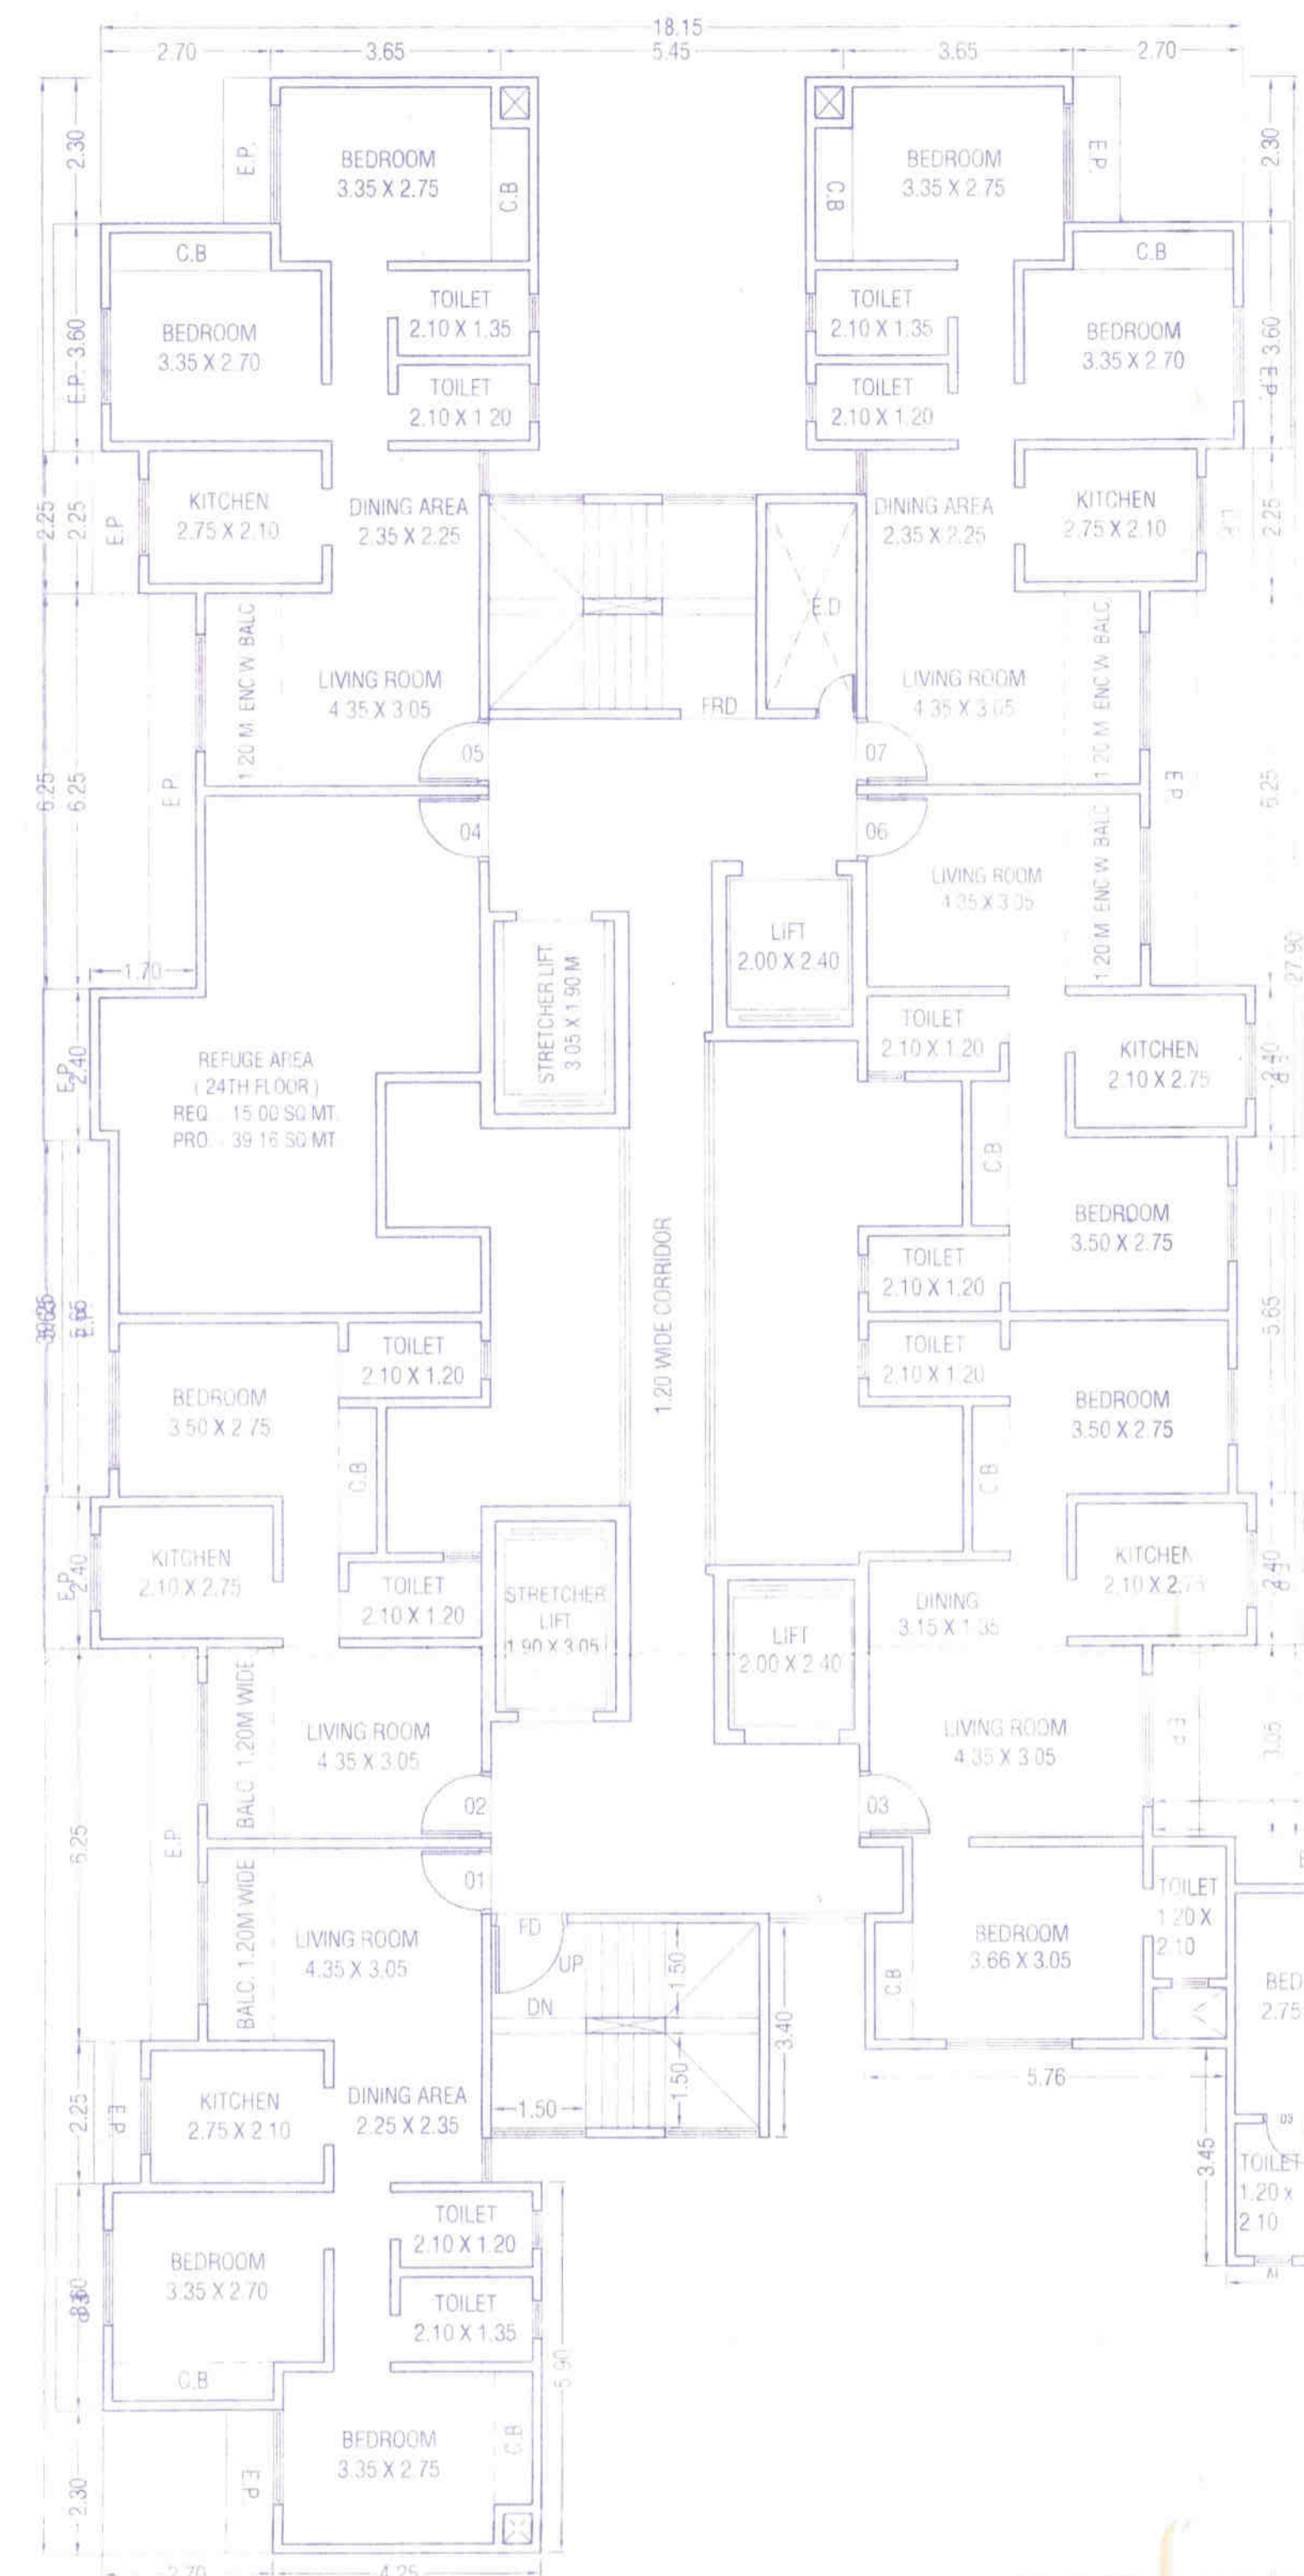


REFUGE FLOOR PLAN (24TH FLOOR) SCALE-1:100 (BLDG-U3-3)


REFUGE AREA CALCULATION ADDITION					
1	4.55	X	4.65	X 2 NO	42.315 SQ.MT.
2	1.35	X	1.65	X 2 NO	4.455 SQ.MT.
3	3.65	X	3.00	X 2 NO	21.90 SQ.MT.
4	2.40	X	1.70	X 2 NO	8.16 SQ.MT.
5	2.75	X	1.40	X 2 NO	7.70 SQ.MT.
TOTAL DEDUCTION					84.53 SQ.MT.
TYPICAL BUILT UP AREA					930.840 SQ.MT.
TOTAL BUILT UP AREA [Y1 - X1]					846.31 SQ.MT.

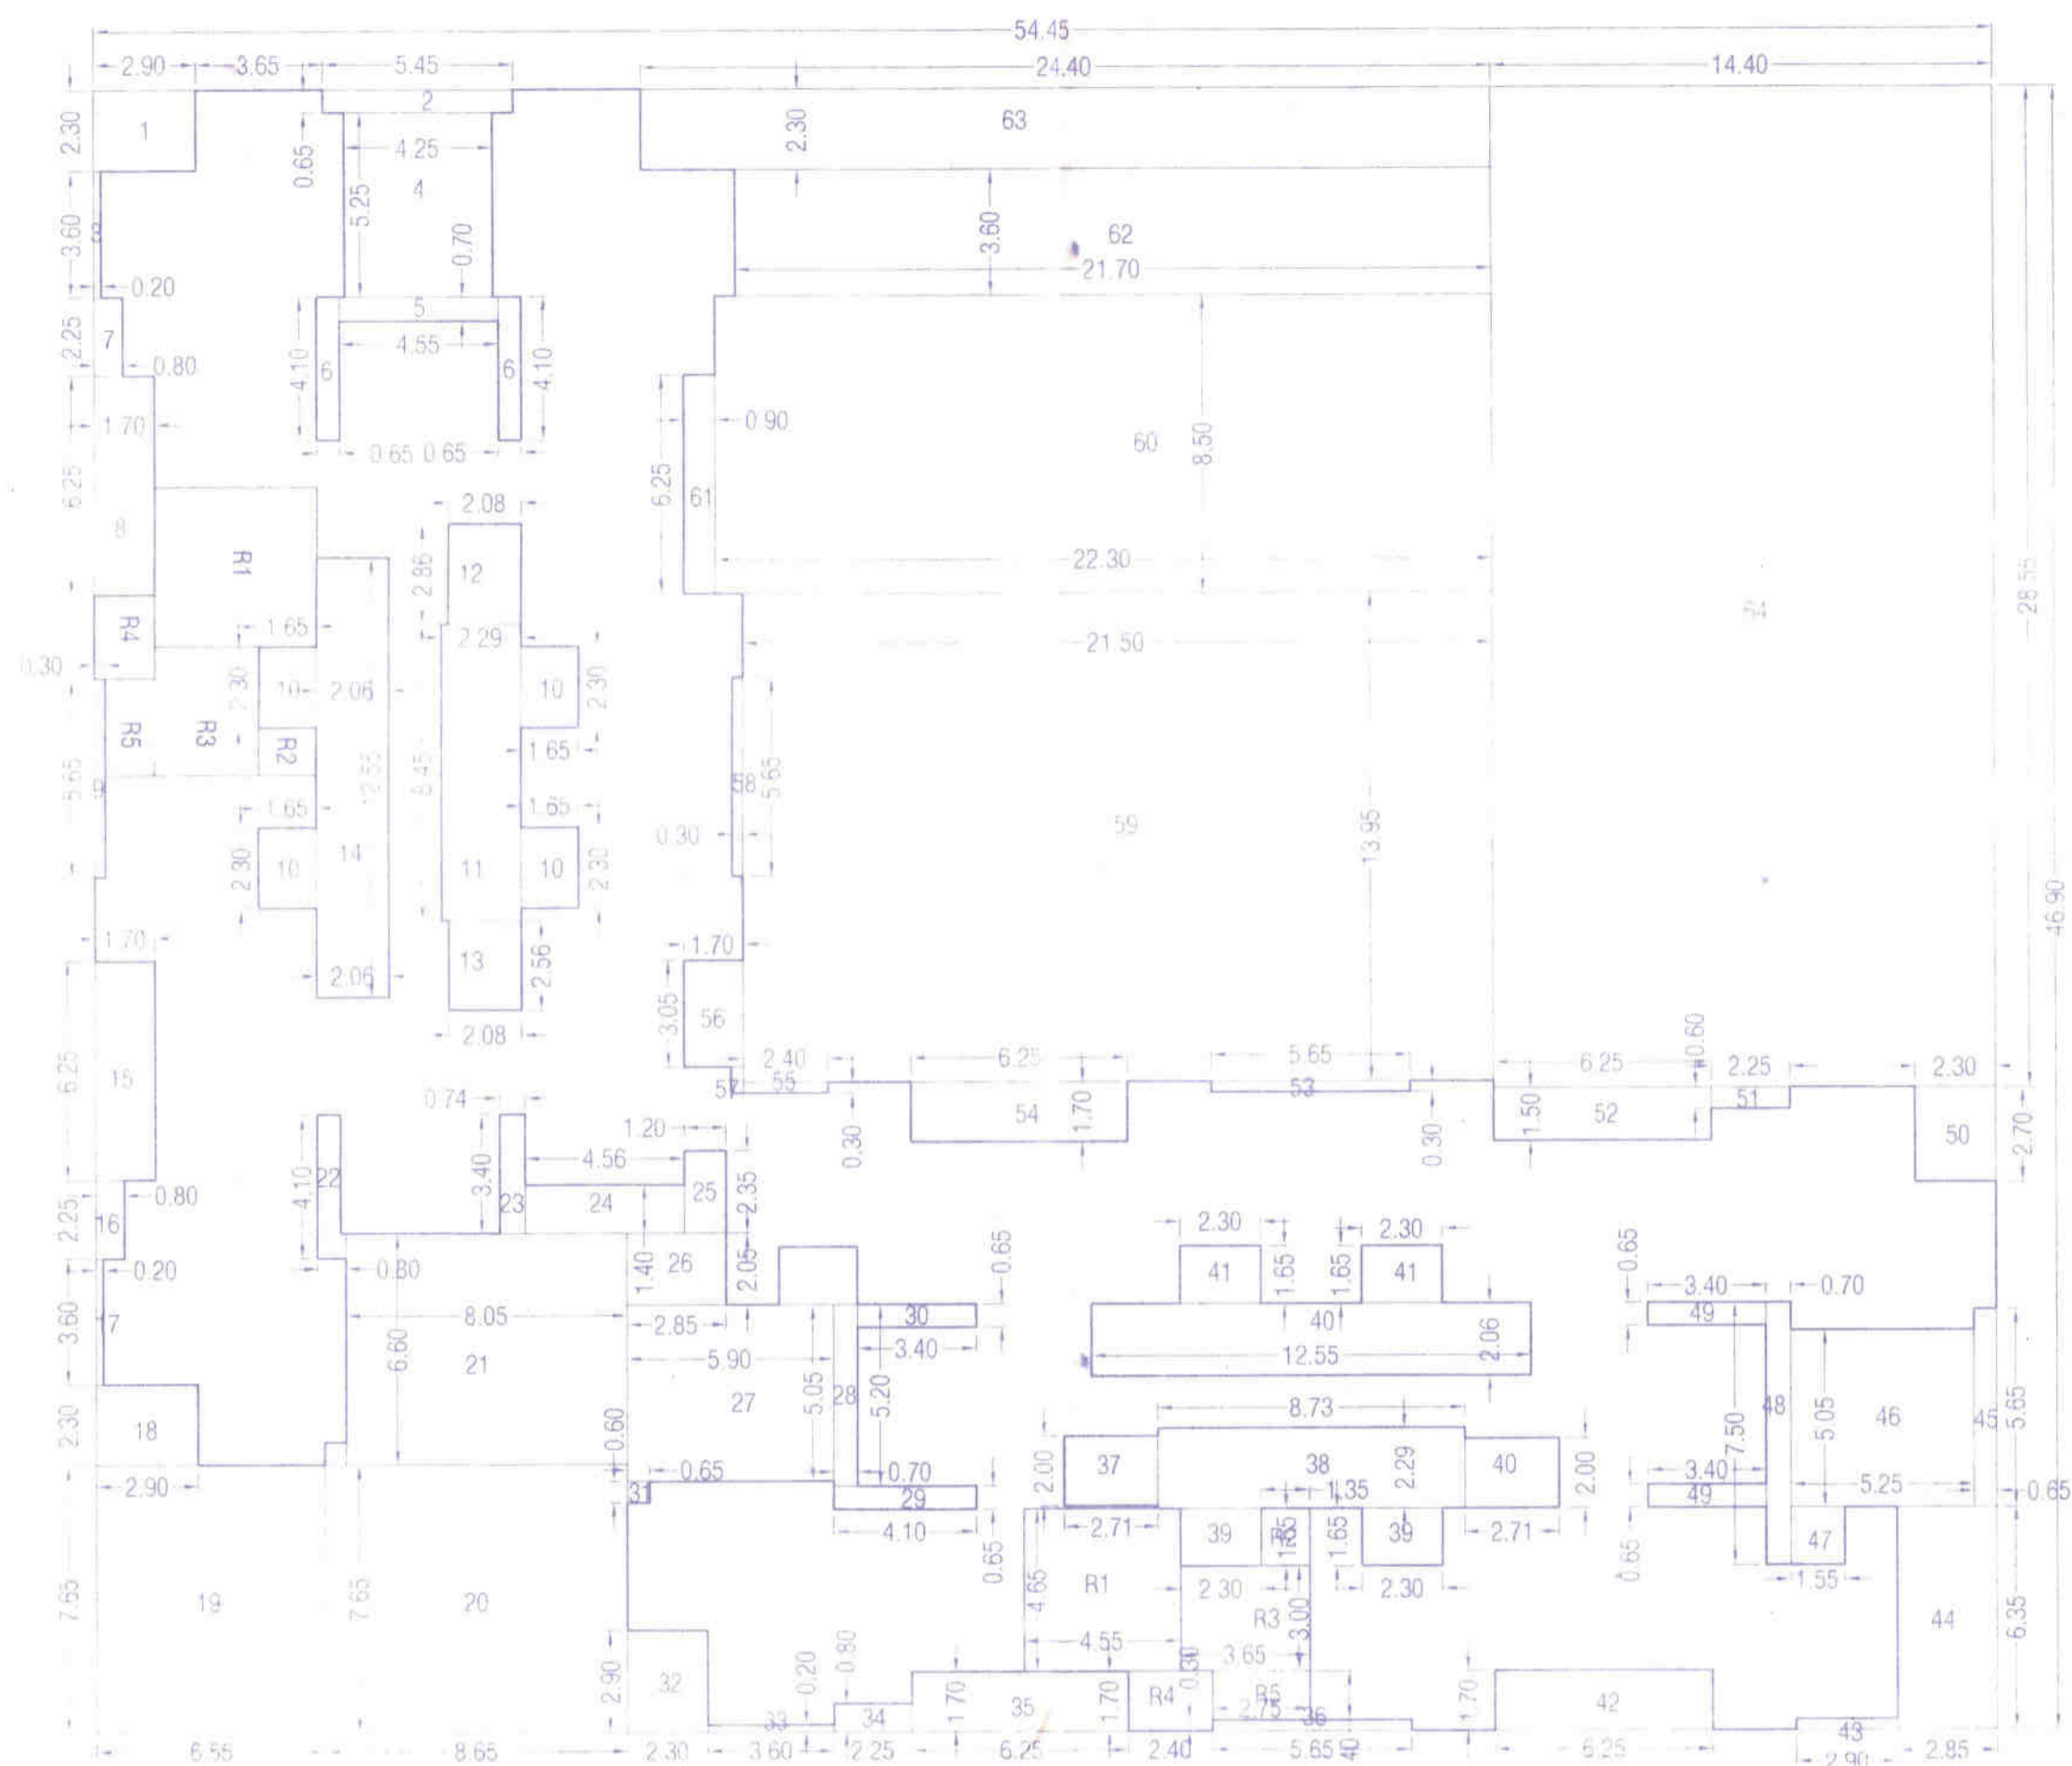

AREA DIAGRAM OF REFUGE FLOOR PLAN (24TH FLOOR) SCALE-1:200 (BLDG-U3-2 & 3)

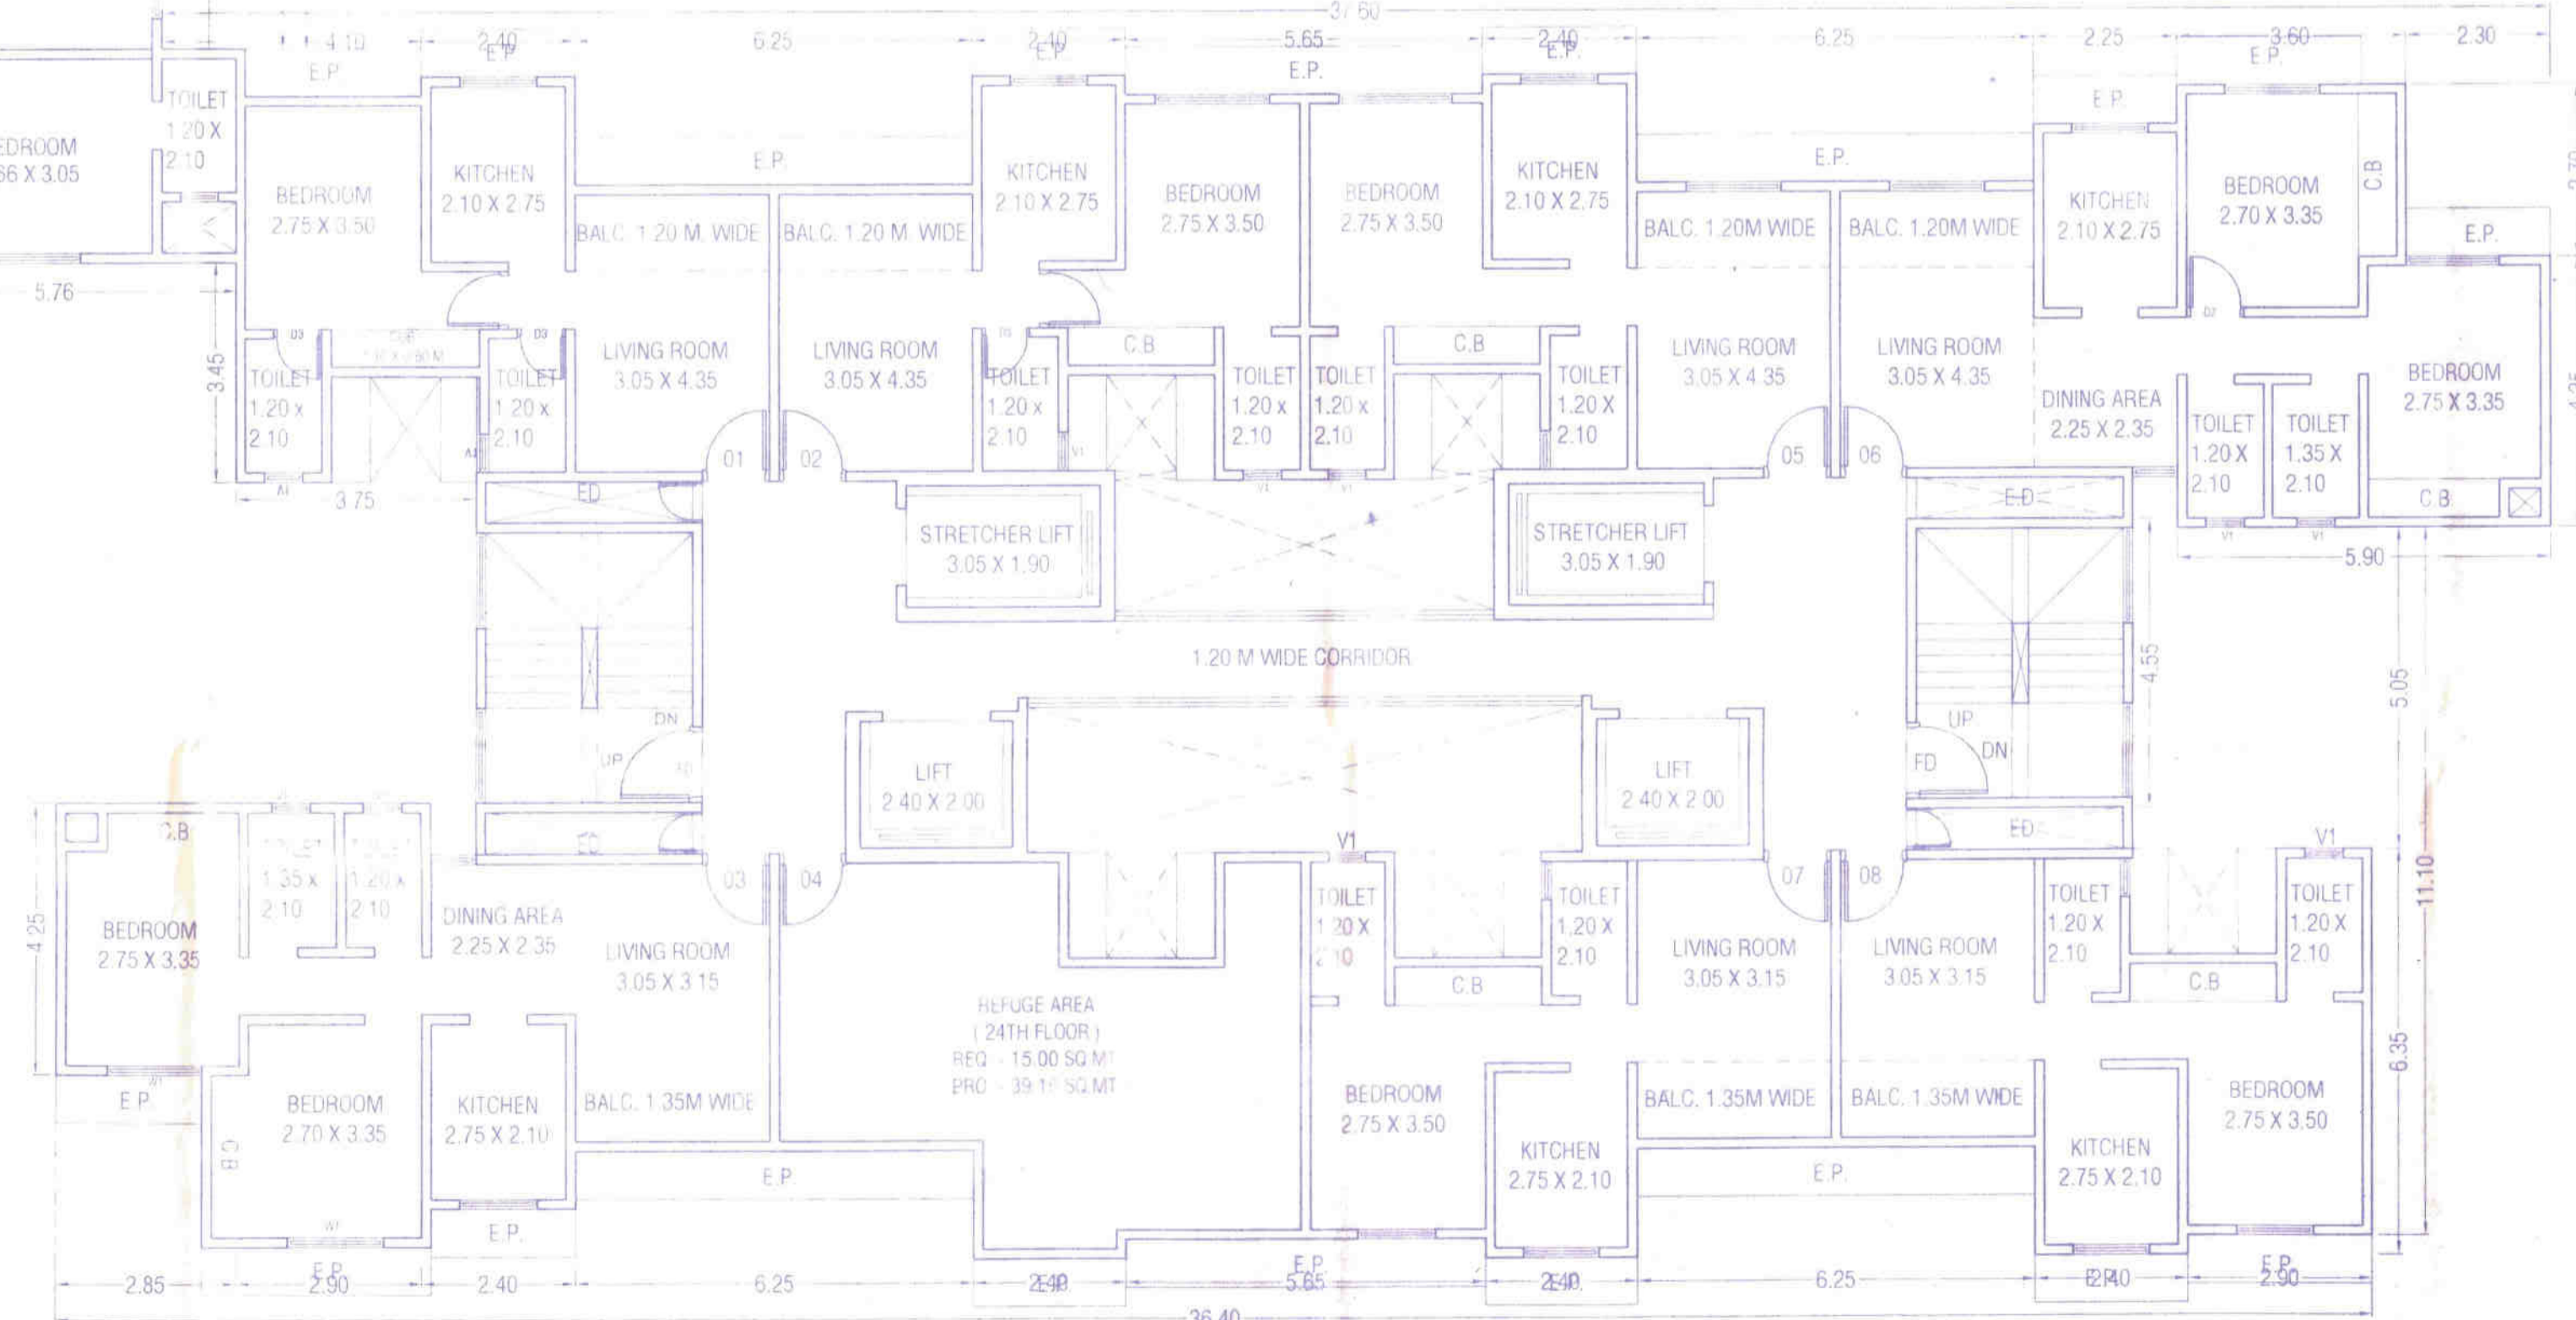

REFUGE FLOOR PLAN (24TH FLOOR) SCALE-1:100 (BLDG-U3-2)

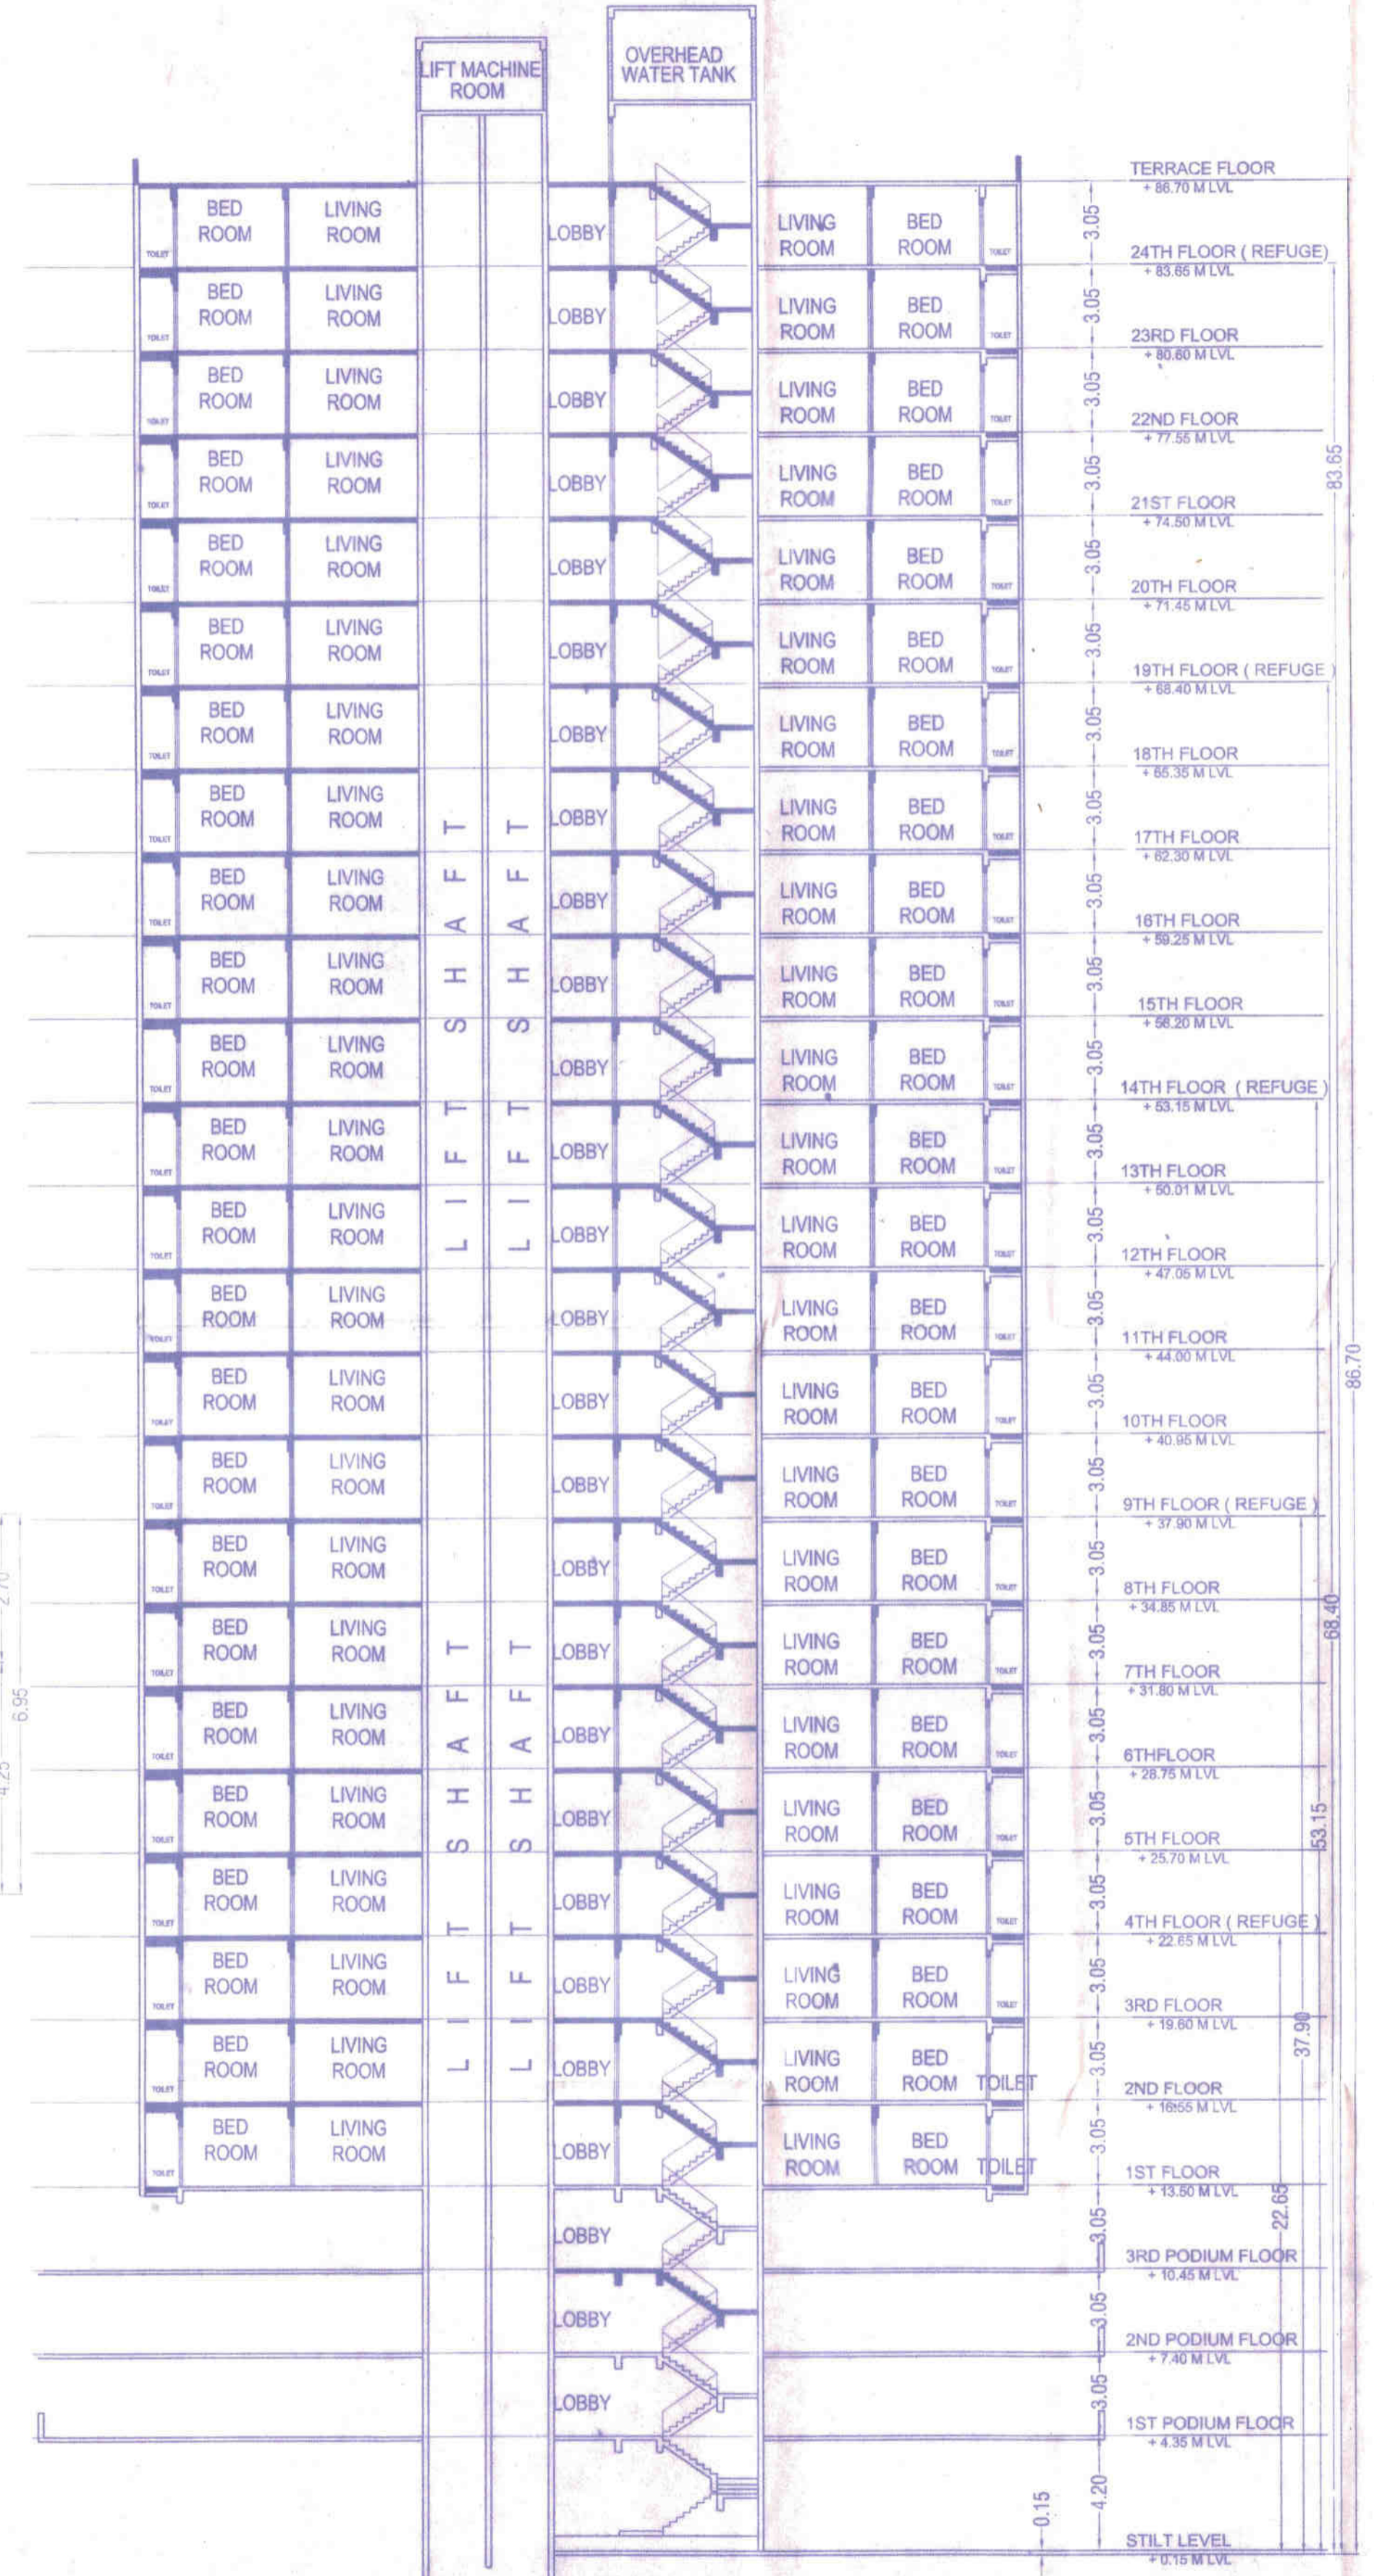

SECTION 01-01 SCALE - 1:200

DESCRIPTION OF PROPOSAL AND PROPERTY
 PROPOSED RESIDENTIAL BUILDING IN THE LAYOUT ON PLOT BEARING S.No. 2/1, 5, 7/1, 9/1, 9/2, 11/2&3, 12/1, 12/3A, 12/4, 12/5, 13/1 to 5, 14/1 to 9, 15, 16/1, 17/1 & 2, 18, 19/1 & 2, 19/3A, 19/3b+6b, 19/4, 19/5A, 19/7B, 22/1A, 22/2, 23/1, 24/1, 26/1A, 26/2 to 7, 28/1A to E, 29, 30/1 & 2, 31/1, 31/2A & 2B, 32, 33/1 to 6, 33/7A to E, 34/1 & 2, 37/1 & 2, 38/1A & C, 38/2, 39/1, 39/2A to E, 39/3, 40/1 & 2, 41/1 to 4, 42/1, 42/2A, 2B, 2D, 43/1 to 3, 43/4A to C, 43/8, 43/9, 53/1, 53/2 & 38/1D At Village Sagarji, Thane

NAME OF OWNER & SIGNATURE
 SHREE KHIDKALESHWAR PROPERTY DEVELOPERS PVT.LTD.COMMERCE HOUSE, NACHIM, DAS MASTER ROAD, MUMBAI-400 023

SIGNATURE OF ARCHITECT SIGNATURE OF OWNER / P.O.A HOLDER
 Director

ARCHITECT
VASTURACHNA
 architects & interior designer
 823, SWARLATA APARTMENT, BEHIND DEODHAR HOSPITAL, GOKHALE ROAD, THANE (W), 400 602.
 EMAIL - STUDIO.VASTURACHNA@GMAIL.COM