





पनवेल महानगरपालिका  
 मो. २७५ पनवेल रोड - २७  
 वेबसाईट: [www.panvelmunicipal.gov.in](http://www.panvelmunicipal.gov.in)  
 फोन: ०२२-४०२६३२८  
 कार्यालय: पनवेल, महाराष्ट्र - ४०१०१४  
 ईमेल: [panvelmunicipal@gmail.com](mailto:panvelmunicipal@gmail.com)

मा. आवृत्त पावे मंजूरी नुसार

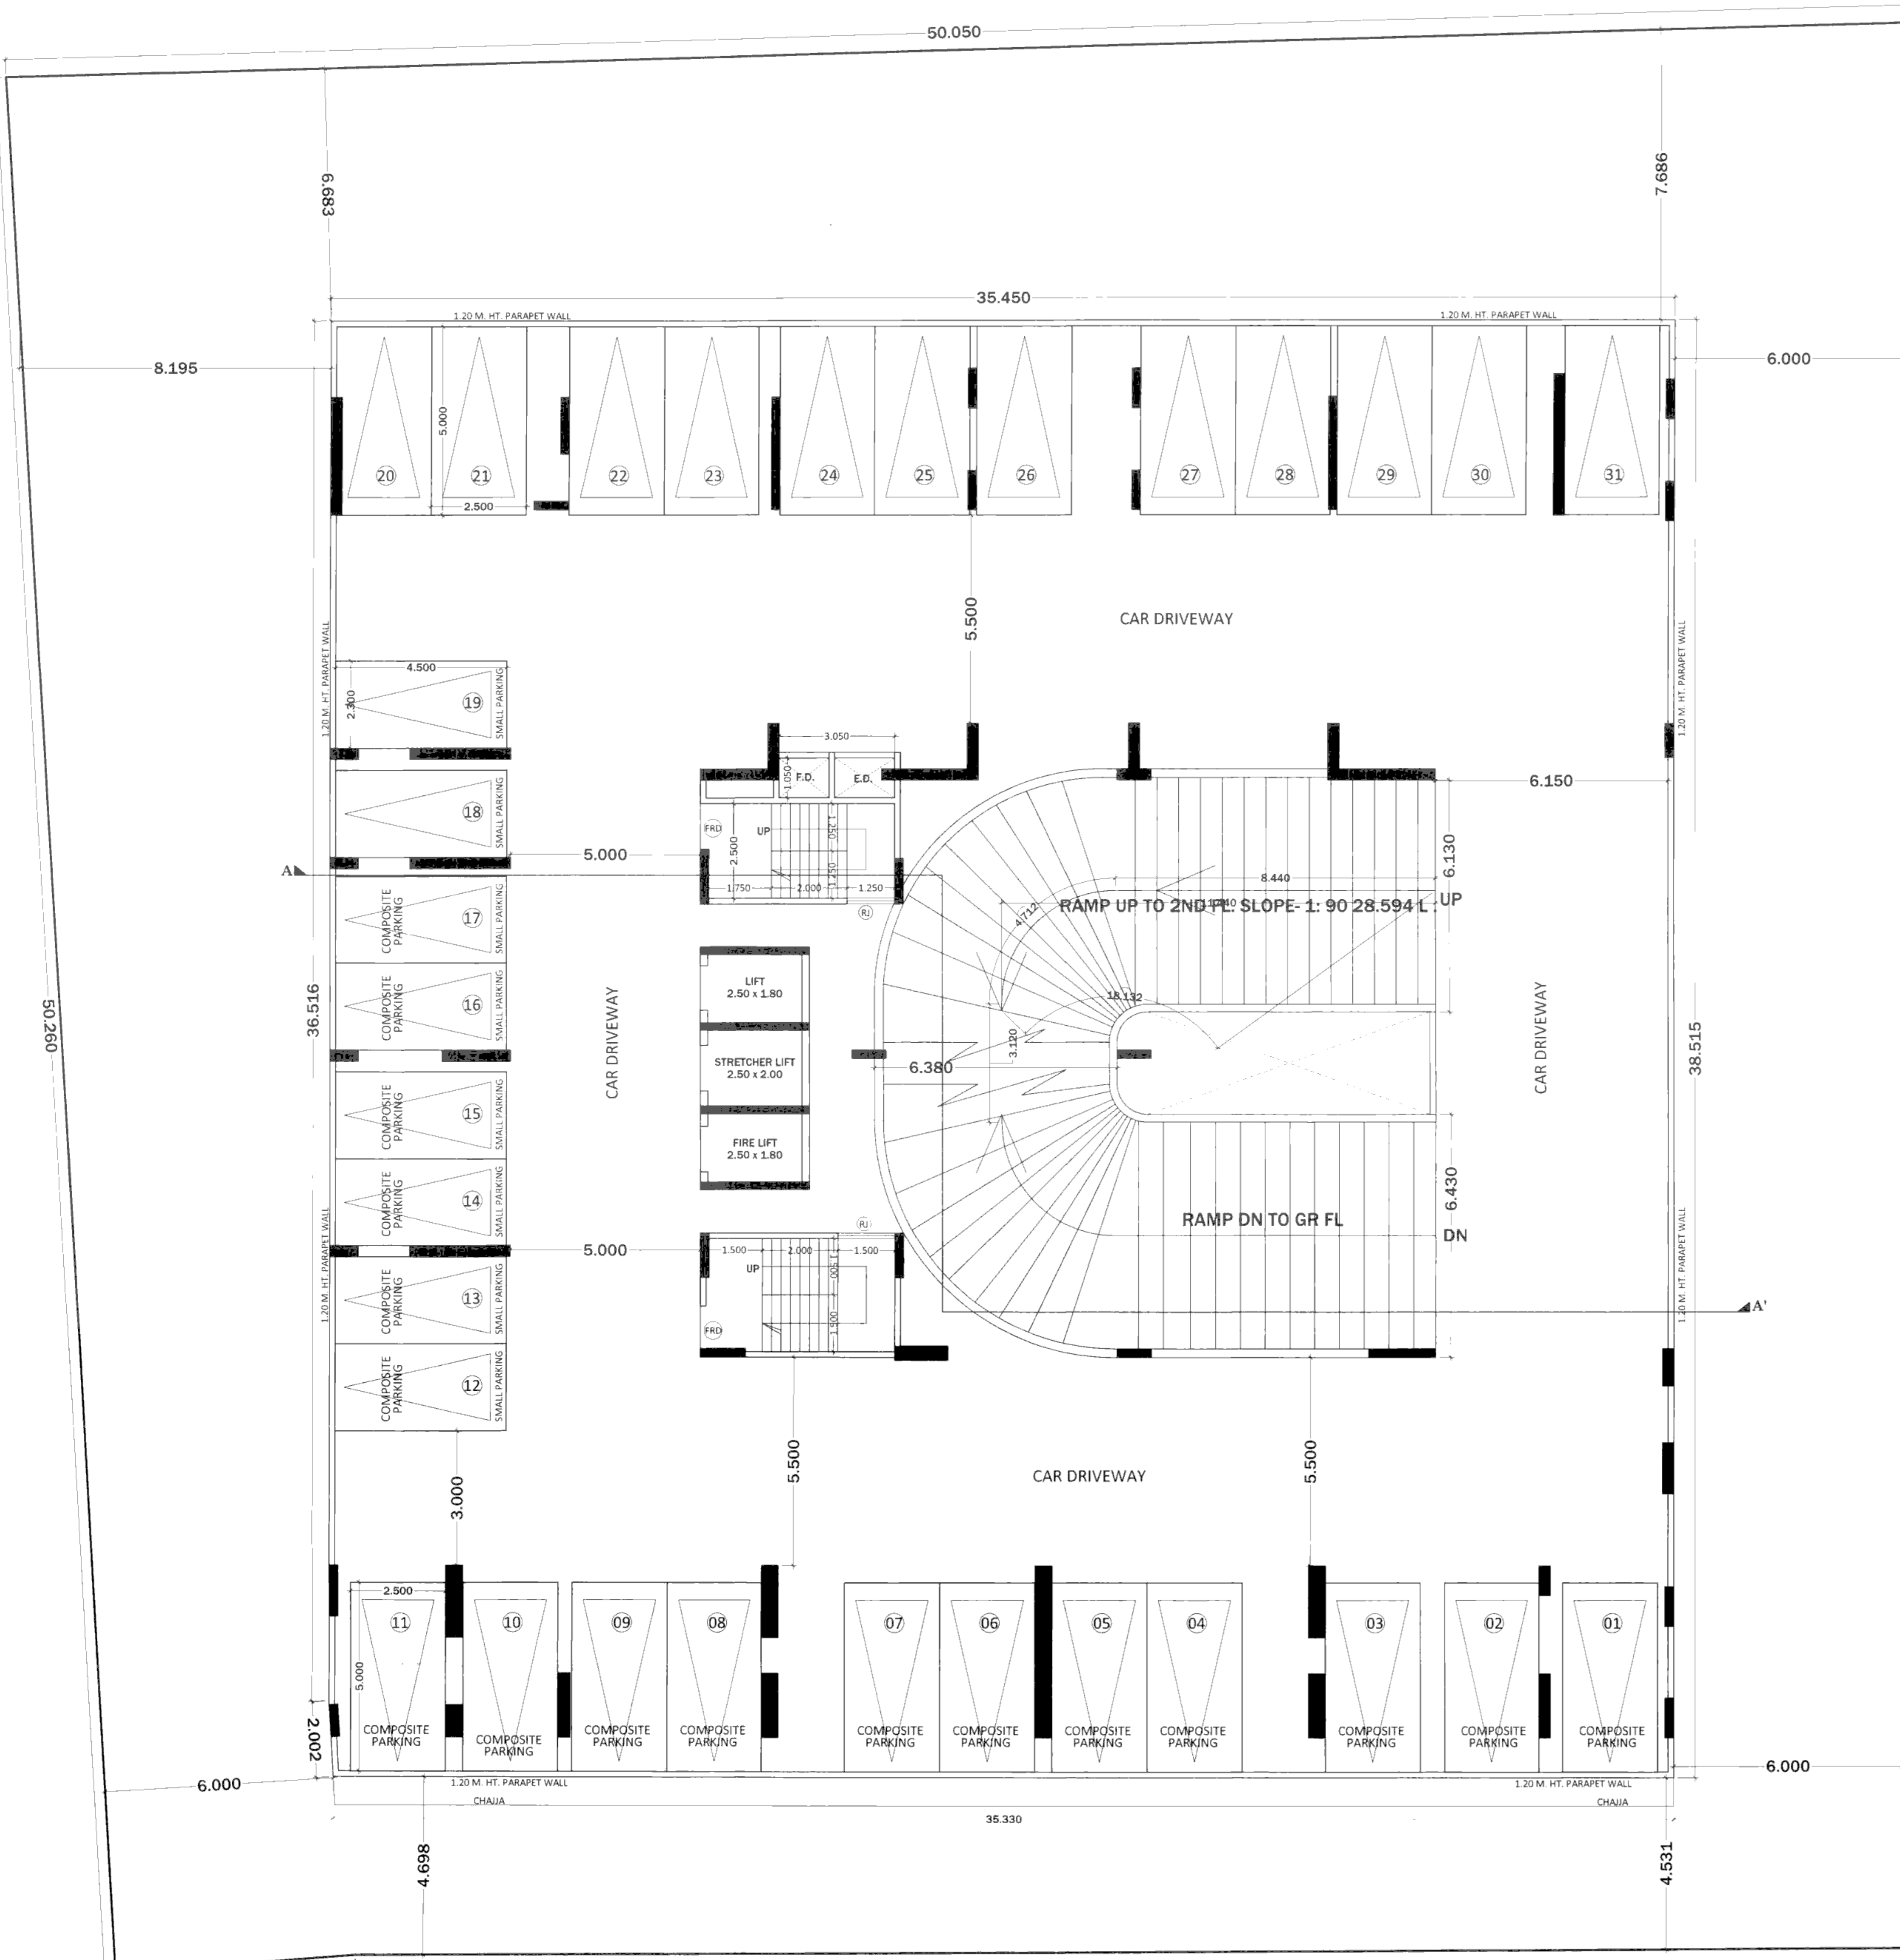

**FIRST FLOOR PLAN**  
 SCALE: 1:100  
 CAR PARKING-31 NOS.  
 TWO WHEELER PARKING-00 NOS.  
 TOTAL BIG PARKING-23 NOS.  
 TOTAL SMALL PARKING-08 NOS.

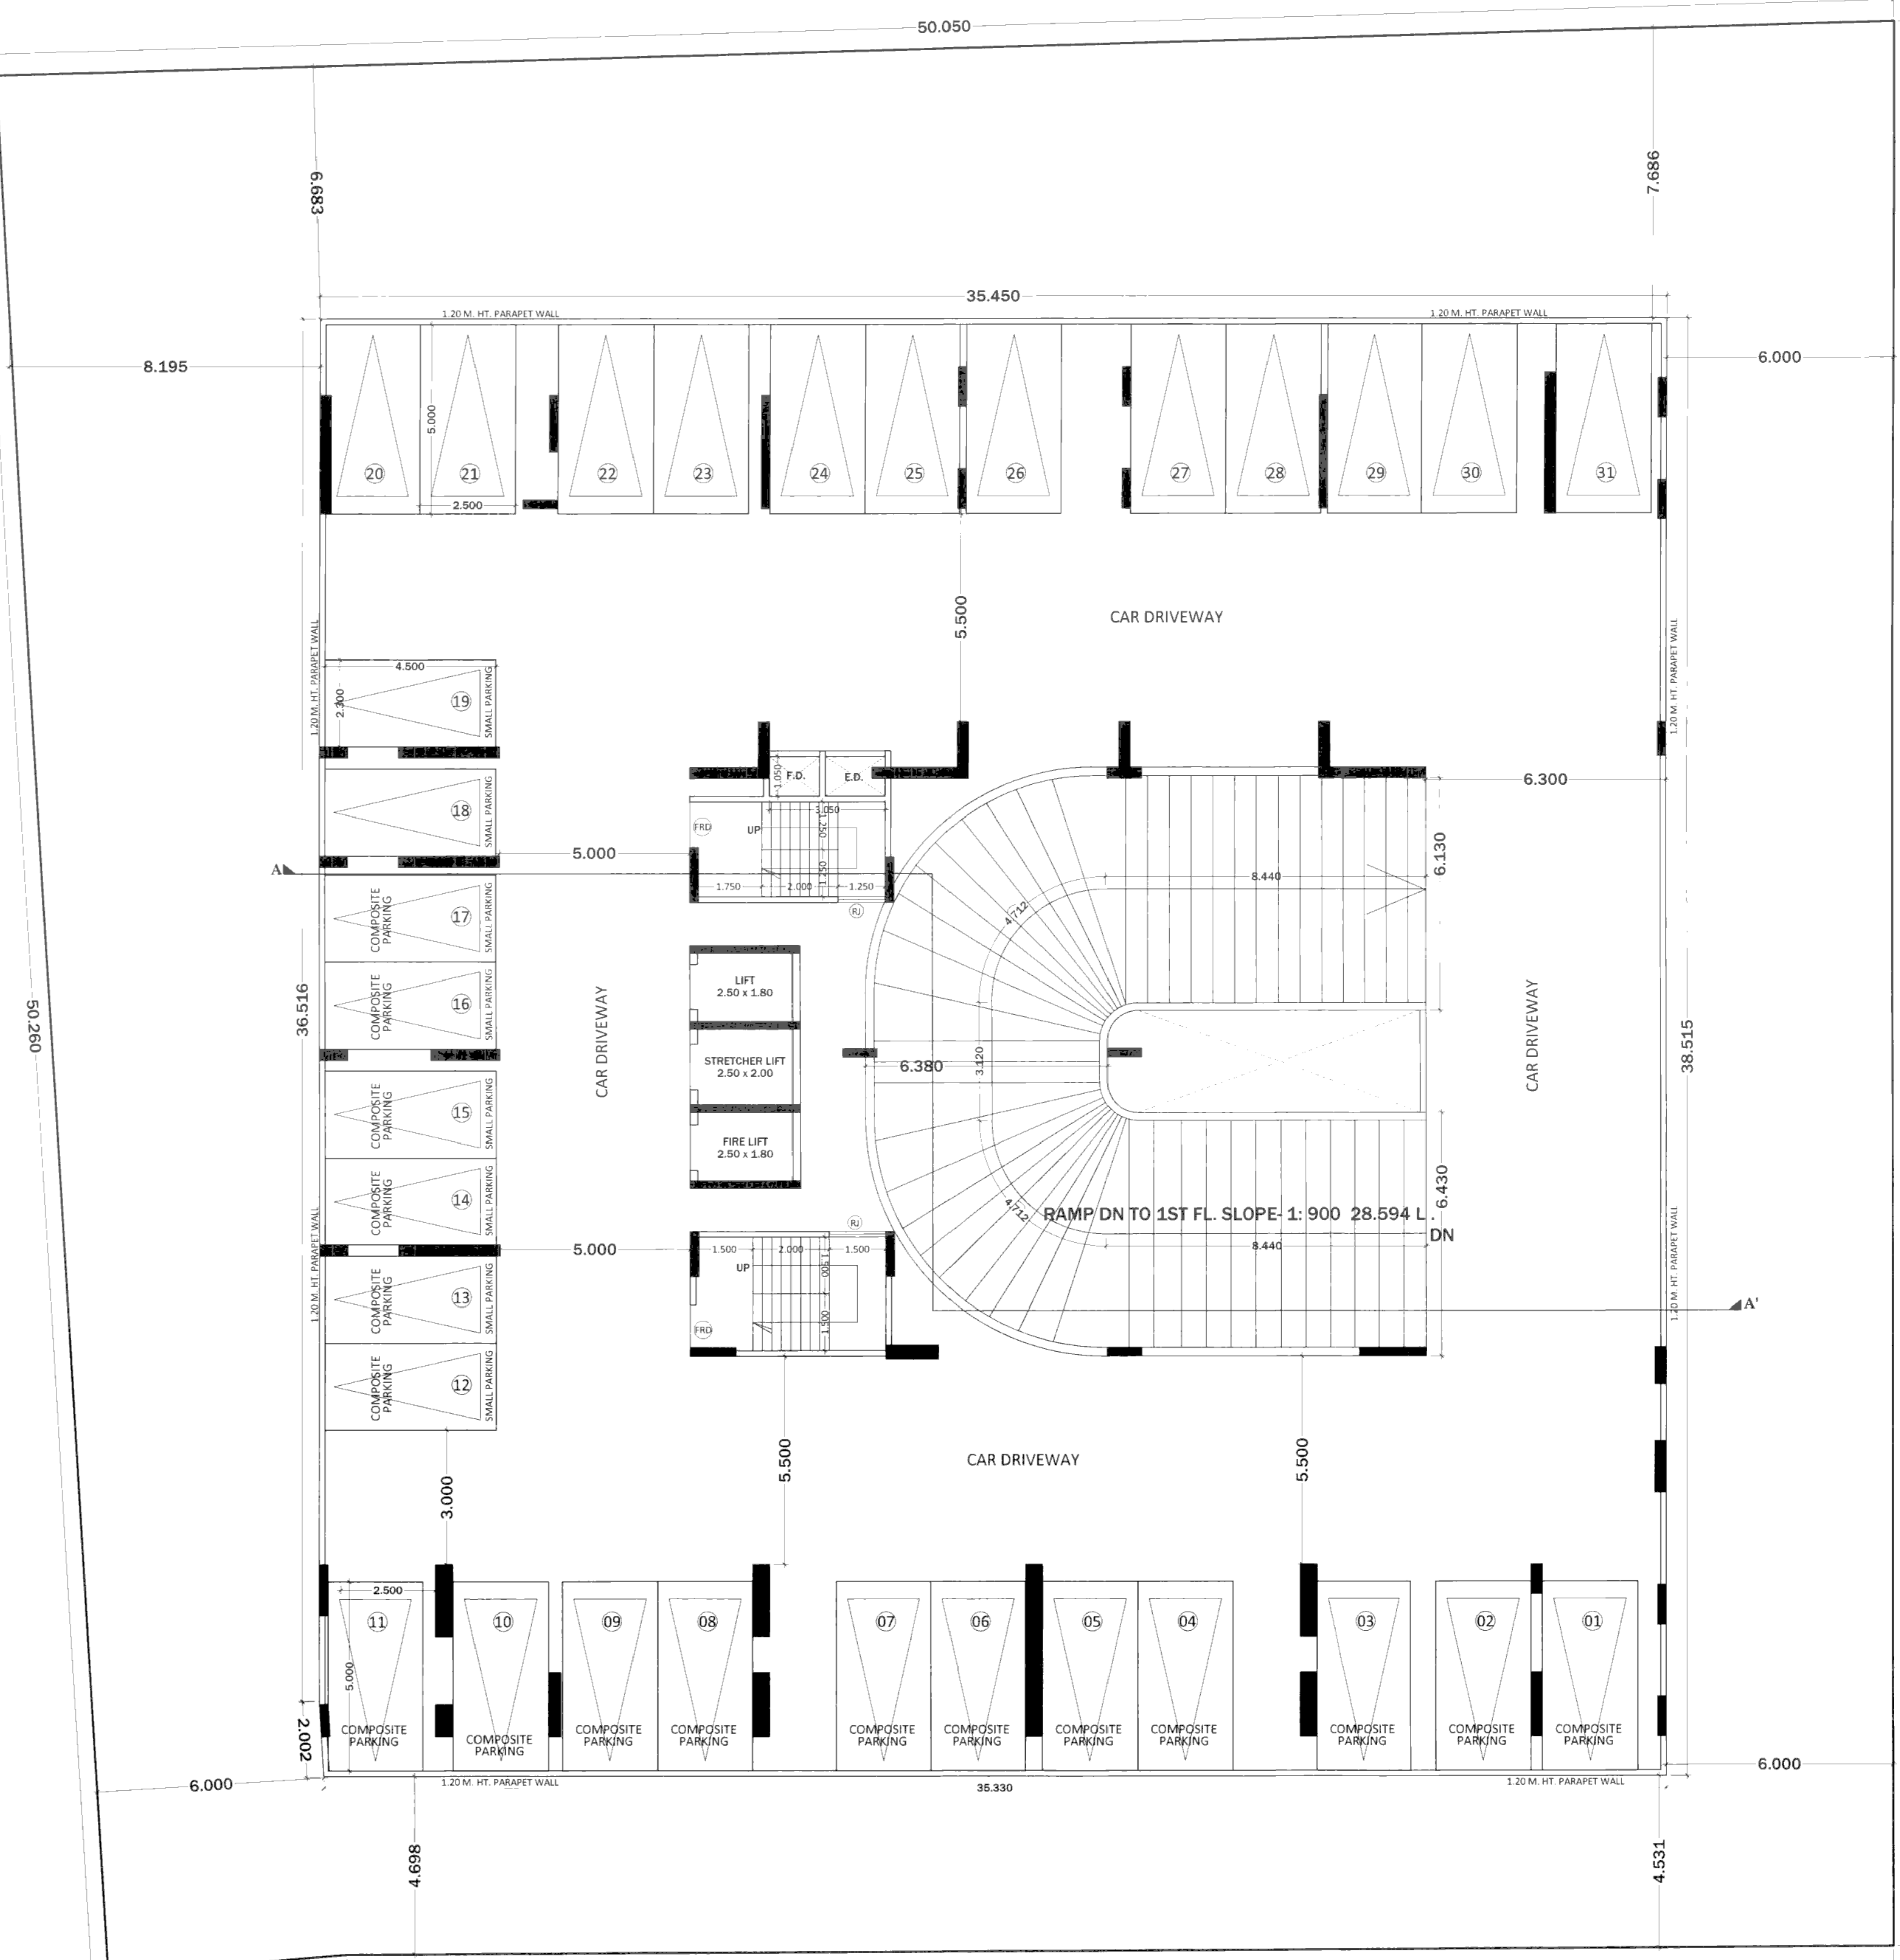

**SECOND FLOOR PLAN**  
 SCALE: 1:100  
 CAR PARKING-31 NOS.  
 TWO WHEELER PARKING-00 NOS.  
 TOTAL BIG PARKING-23 NOS.  
 TOTAL SMALL PARKING-08 NOS.

OWNER'S NAME/S, STAMP/S & SIGNATURE/S

M/s. VARUN REALTY  
 Mr. Mahesh Narayan Gothi & Others Three  
 For VARUN REALTY  
 Partner

DISCRIPTION OF PROPOSAL

PROPOSED RESIDENTIAL CUM COMMERCIAL BUILDING ON PLOT NO - 08, SECTOR - 17, NEW PANVEL(W), NAVI MUMBAI.

NAME, ADDRESS & SIGN OF ARCHITECT

Ar. AMITKUMAR B. PATEL  
 CA/2014/63182



OFFICE NO- 12, GROUND FLOOR, GREAT EASTERN SUMMIT WING-16, PLOT NO- 66, SECTOR- 15, C.B.D. BELAPUR, NAVI MUMBAI - 400114  
 Call : 022-40126328 & 022-4176523  
 www.destinationarchitect.com / destinationindia@gmail.com





