

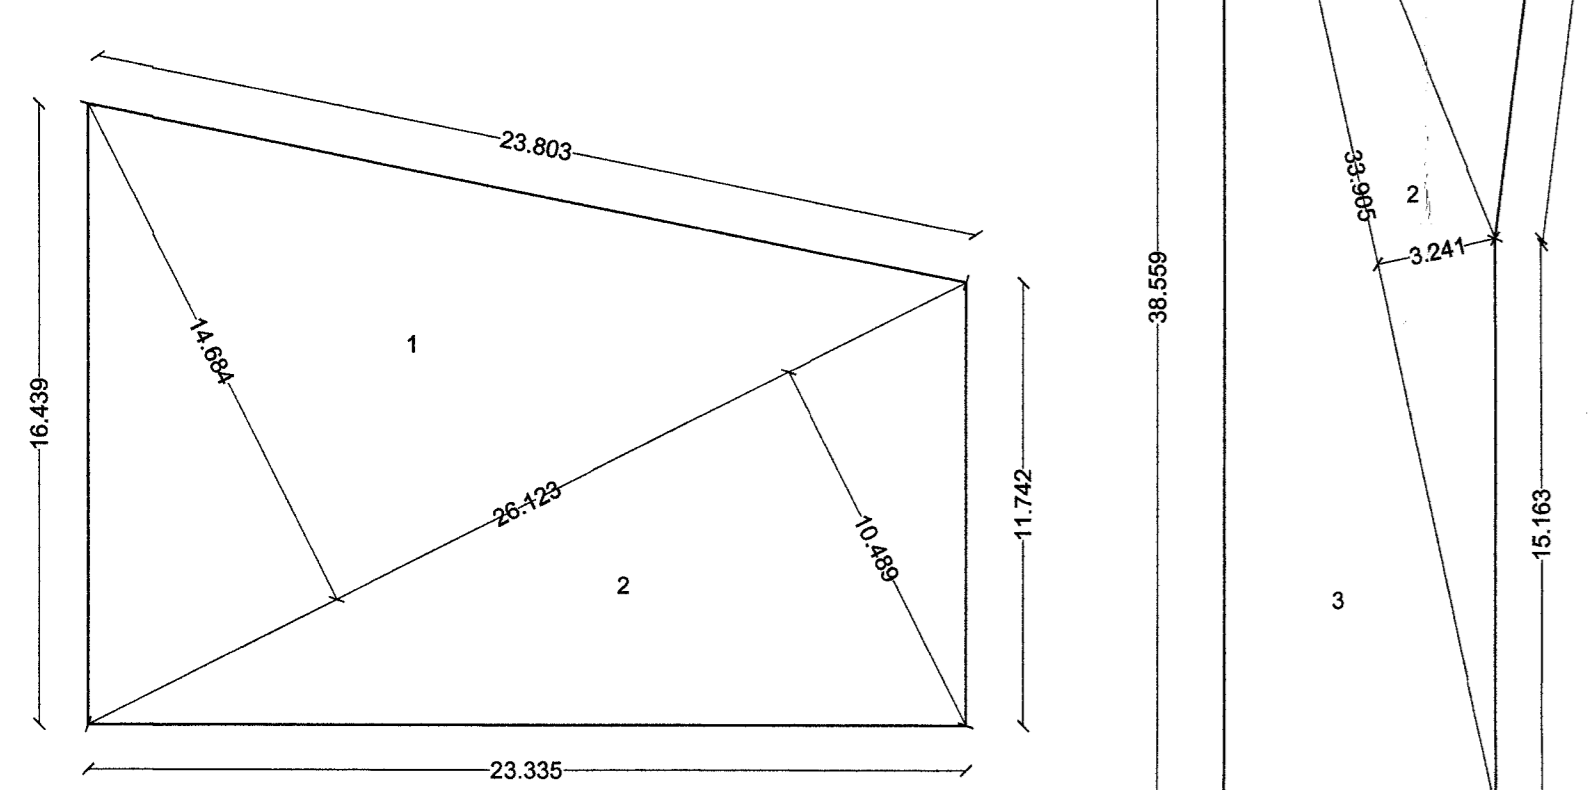
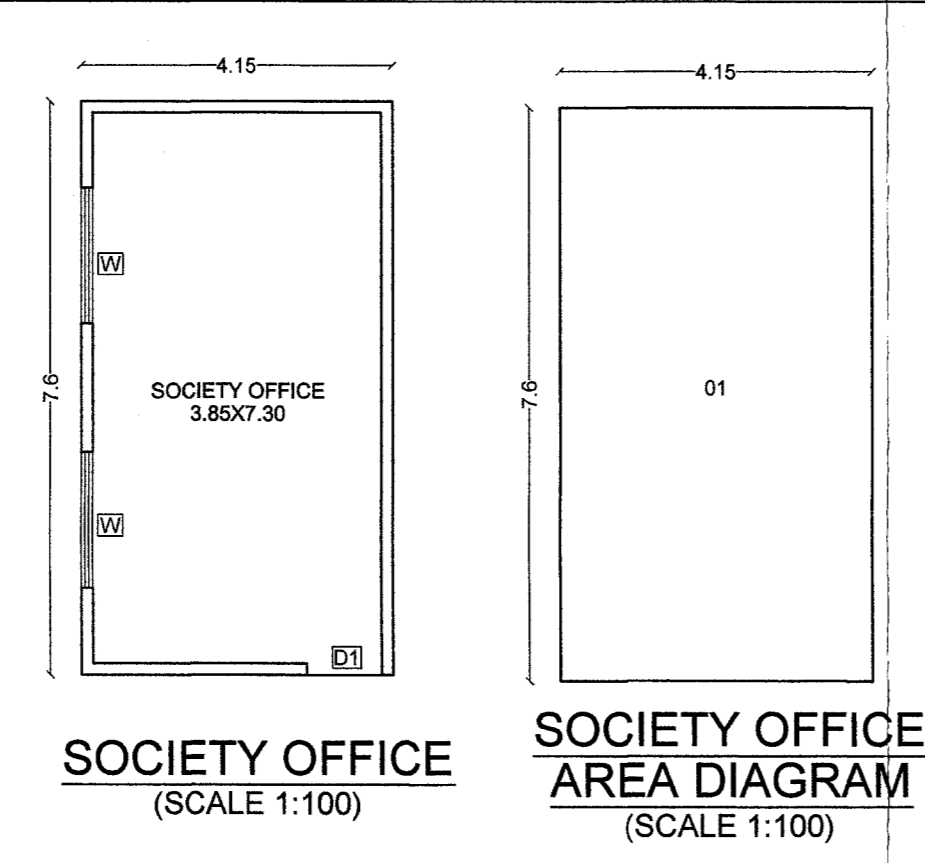


CLUB HOUSE AREA DETAIL table with columns A, B, C, D, E and rows for required, provided, and excess area.



R.G. AREA CALCULATIONS table with columns Sr. No., 1/2, Base (m), Height (m), Area (sqm).

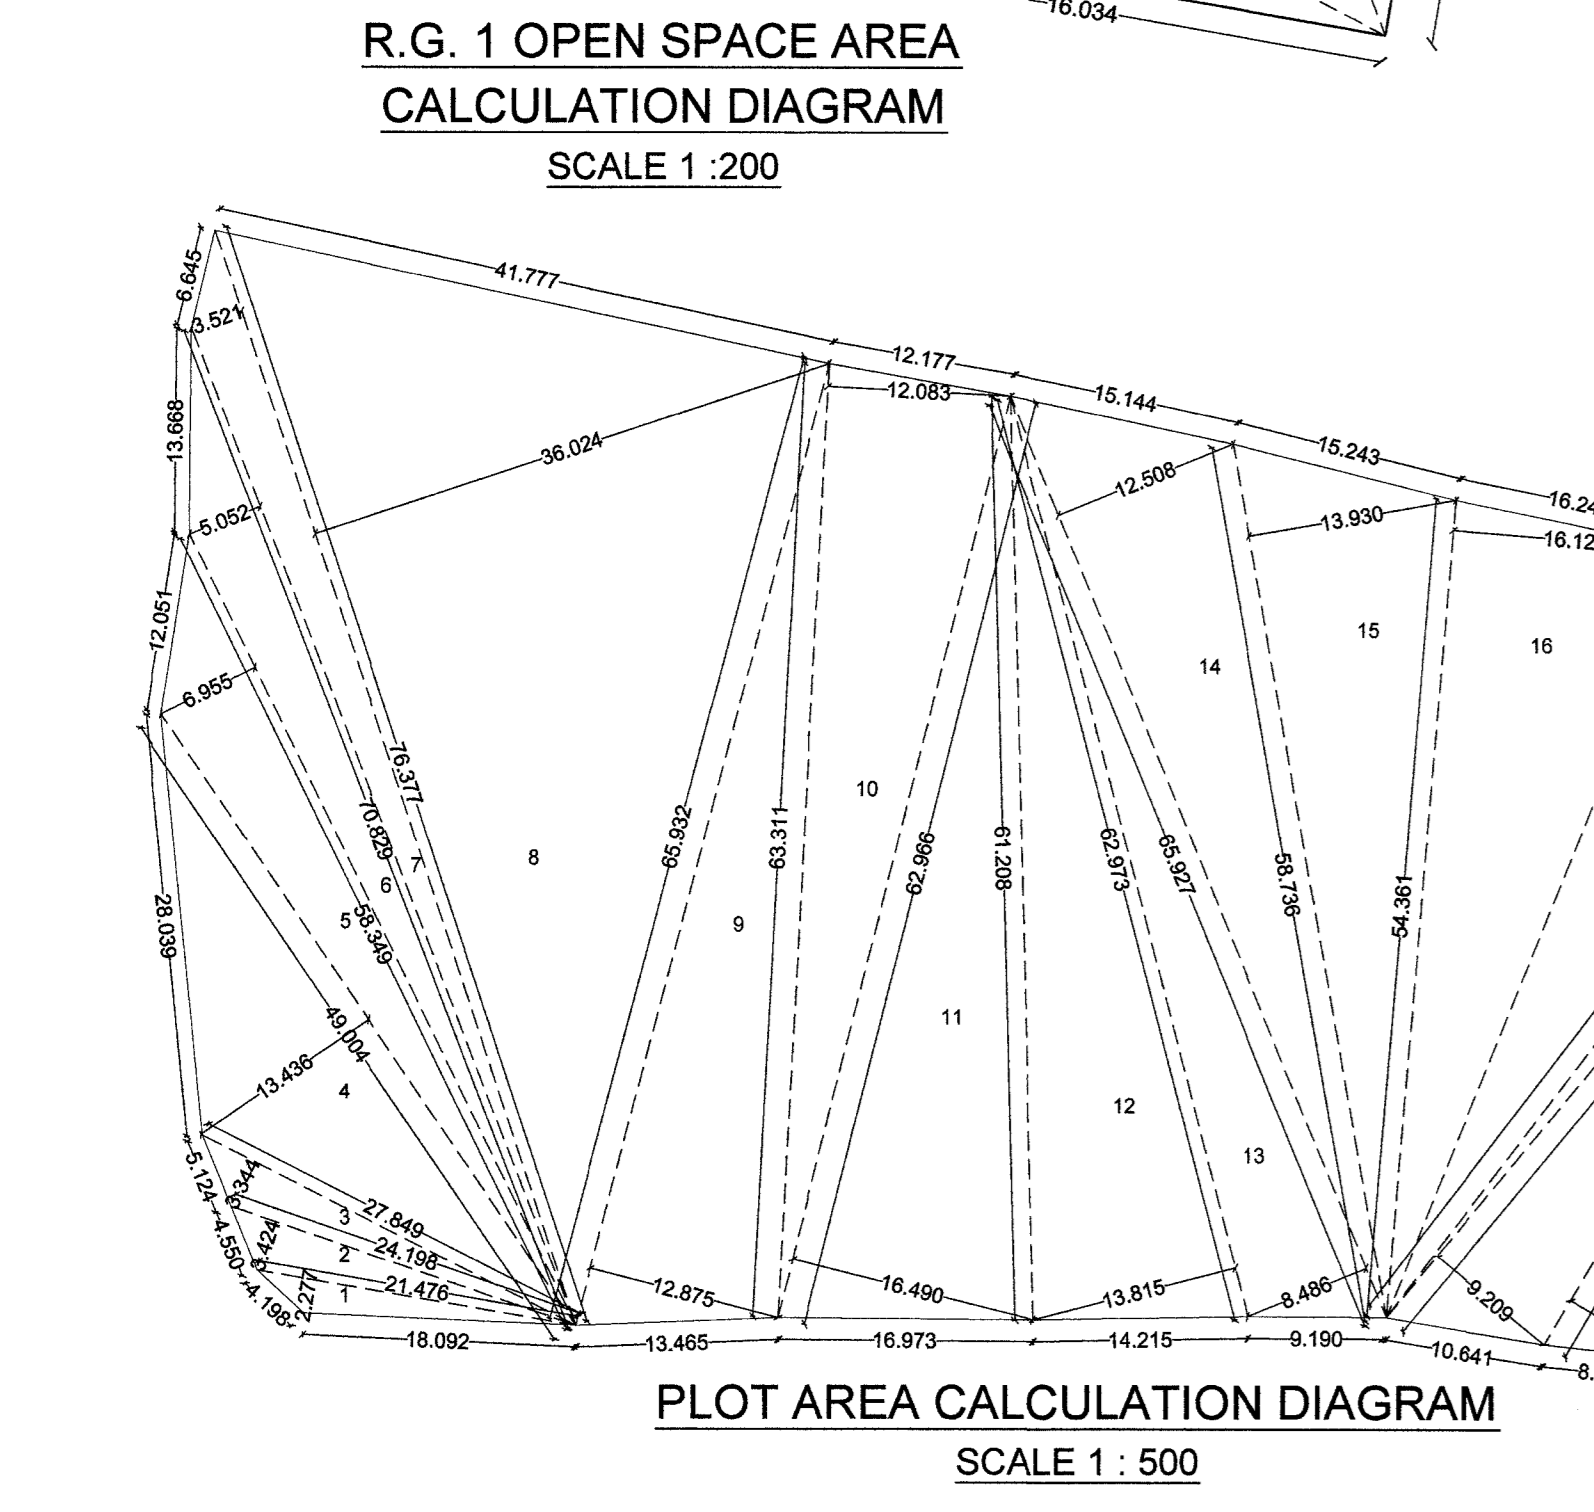



PLOT AREA CALCULATION table with columns Sr. No., Triangle Number, Number of triangles, 1/2, Base (m), Height (m), Area (sqm).

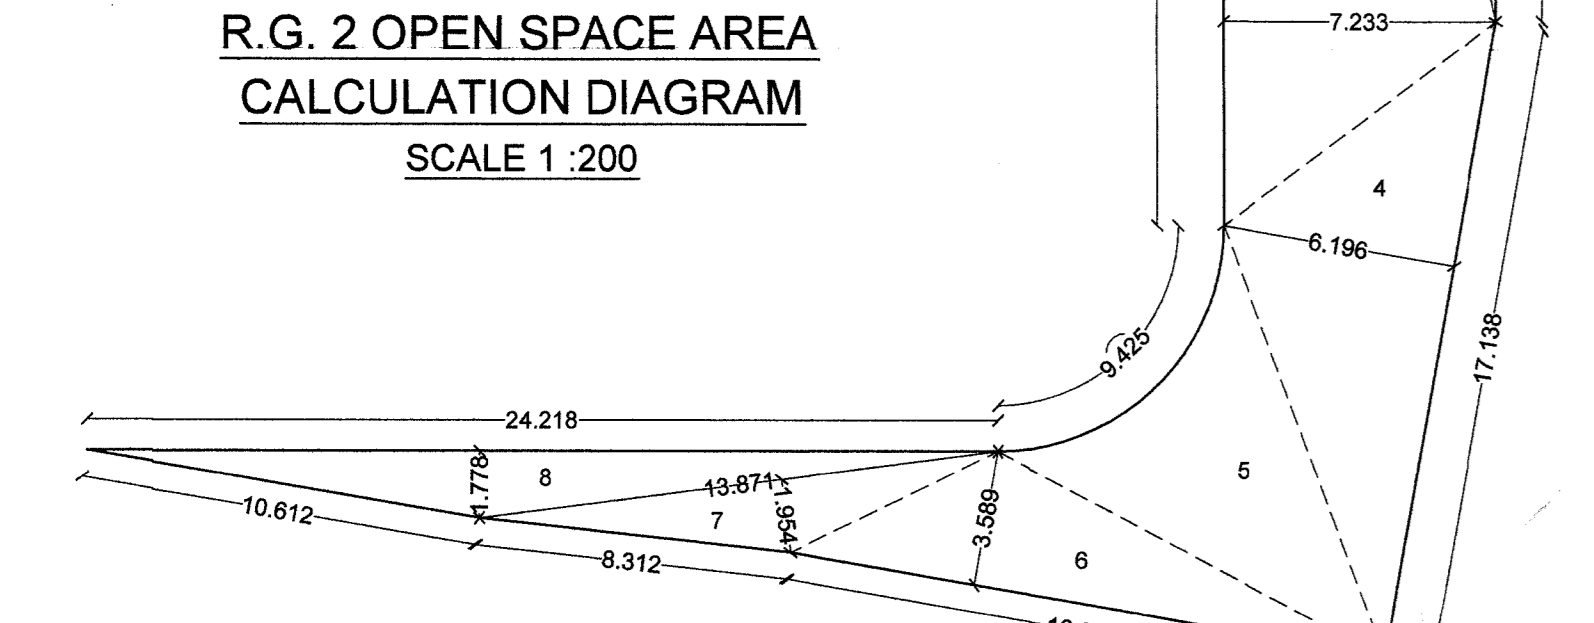


SOCIETY OFFICE AREA CALCULATION table with columns S.No., Length, Breadth, No., Area in sqm.

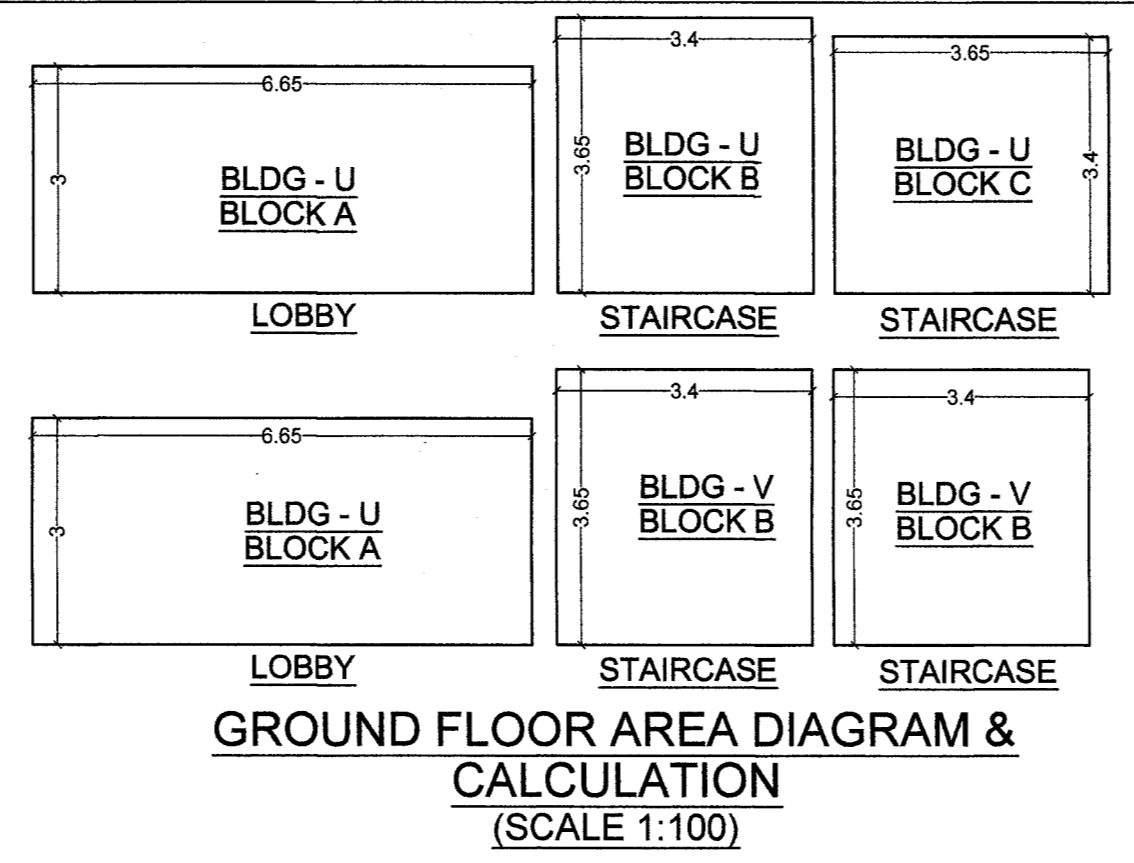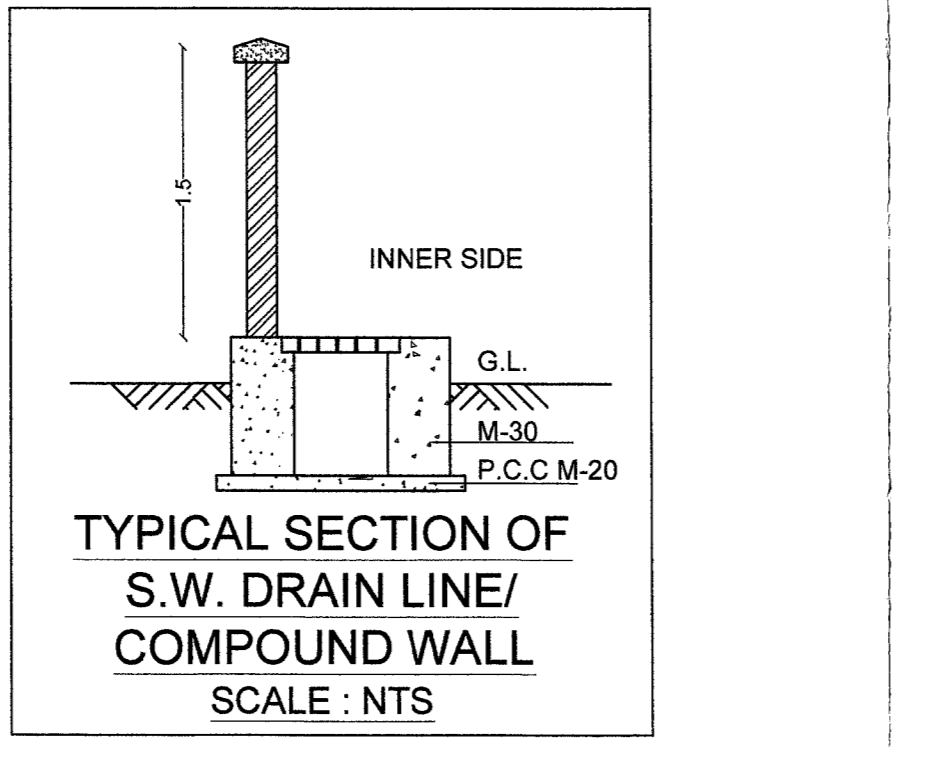

GROUND FLOOR BUILT UP AREA CALCULATION table with columns S.No., Block, Length, Breadth, No., Area in sqm.

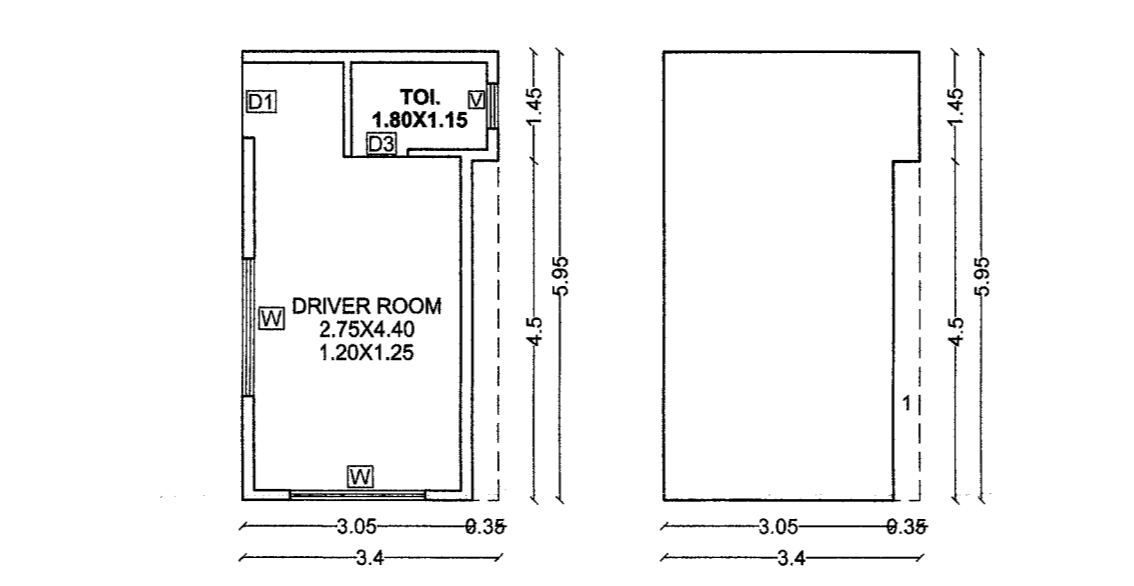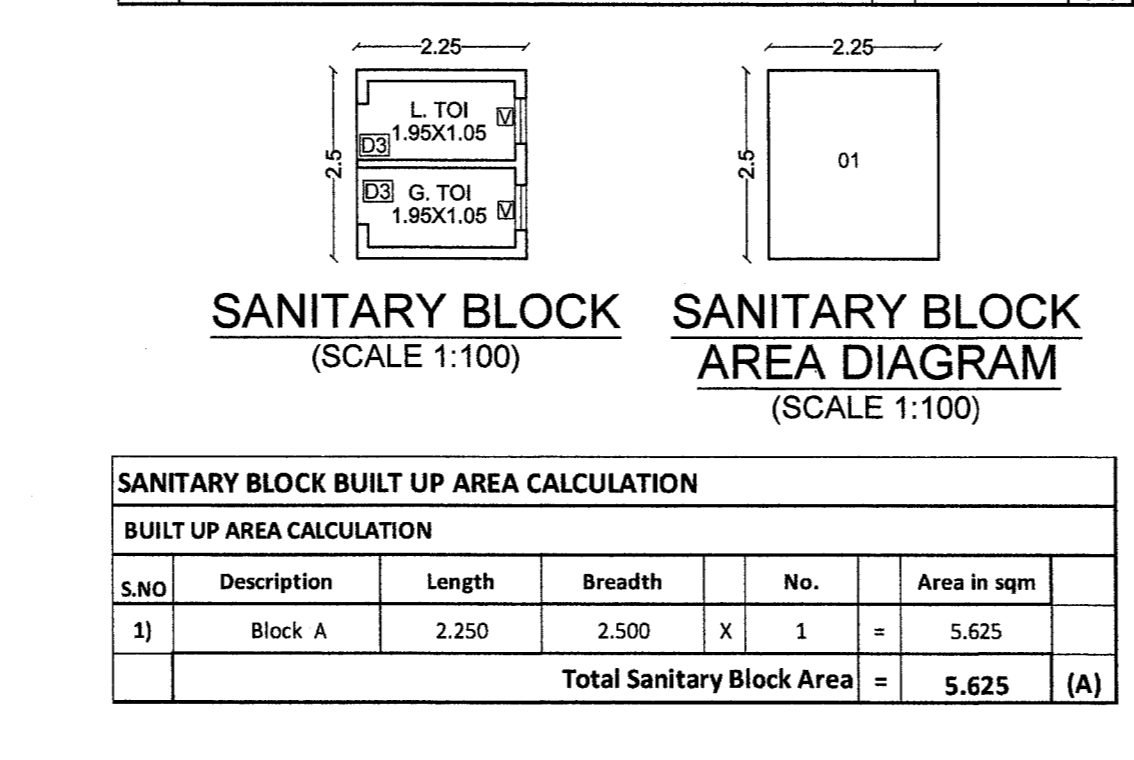

REQUIREMENT OF SANITARY BLOCK, DRIVER'S ROOM & FITNESS CENTER table with columns ADDITIONAL REQUIREMENT, AREA FOR 100 FLATS, AREA TO BE PROVIDED ADDITIONAL FLATS (SQM), NO. OF FLATS, REQUIRED AREA (SQM), PROVIDED AREA (SQM).

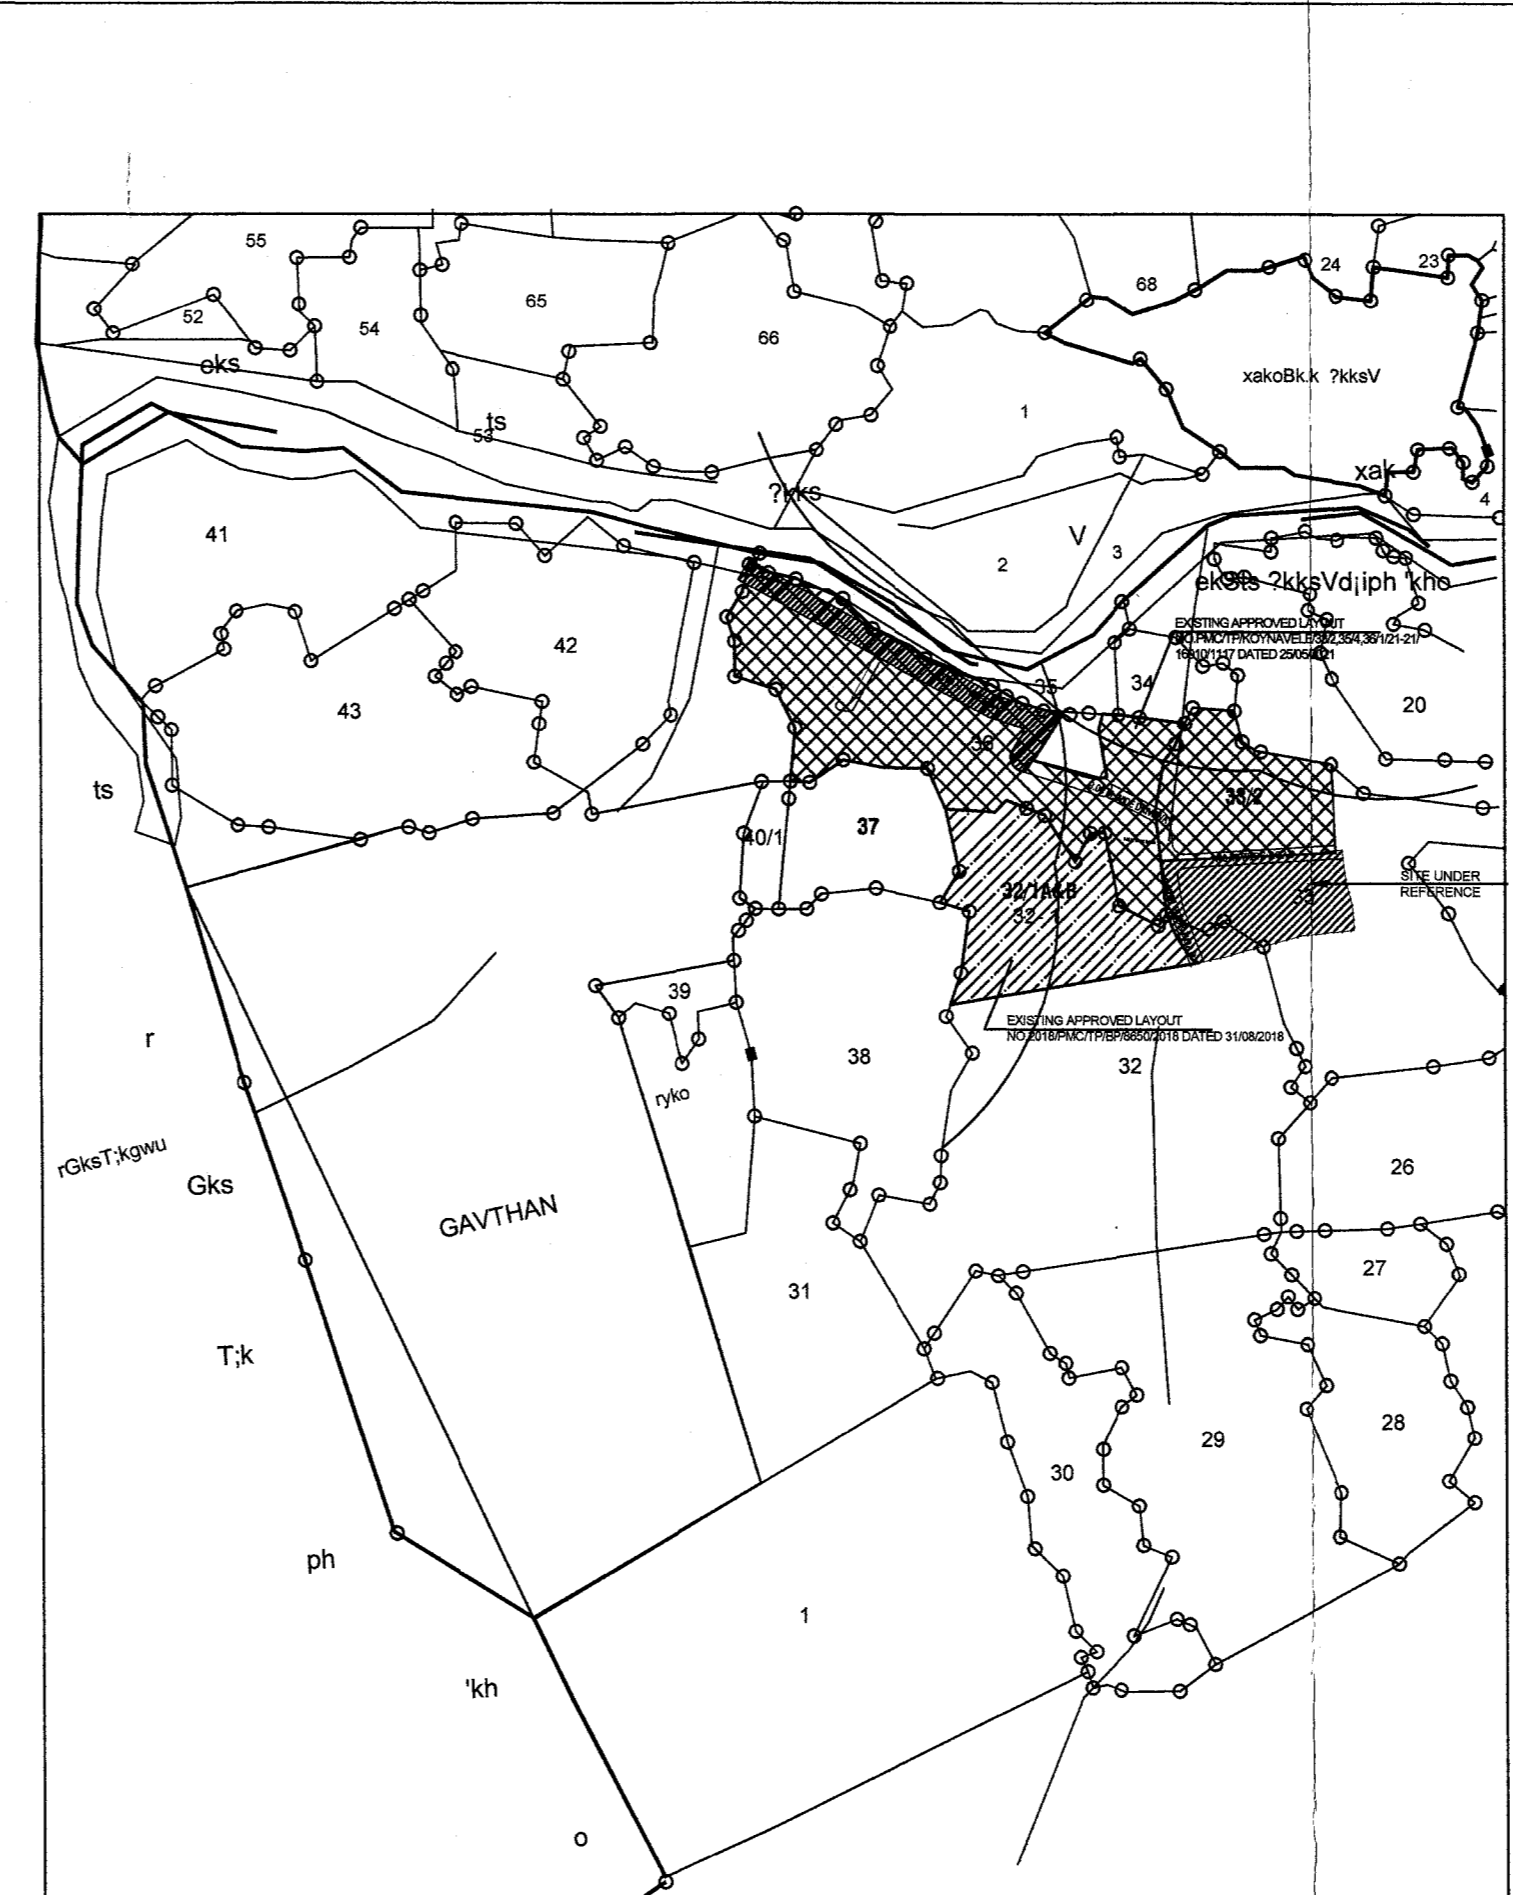

LOCATION PLAN (SCALE = N.T.S.)


DRIVER ROOM BUILT UP AREA CALCULATION table with columns S.No., Description, Length, Breadth, No., Area in sqm.

REQUIREMENT OF SANITARY BLOCK, DRIVER'S ROOM & FITNESS CENTER table with columns ADDITIONAL REQUIREMENT, AREA FOR 100 FLATS, AREA TO BE PROVIDED ADDITIONAL FLATS (SQM), NO. OF FLATS, REQUIRED AREA (SQM), PROVIDED AREA (SQM).

SEPTIC TANK REQUIREMENT table with columns BLDG. NO., DESCRIPTION, POPULATION PER UNIT, TOTAL POPULATION, FILLING (LPH), DOMESTIC (LPH), FLOW TO SEWER, TOTAL FLOW, TOTAL REQUIRED CAPACITY, TOTAL PROVIDED CAPACITY.

WATER CAPACITY CALCULATION (U.G. WATER TANK RESIDENTIAL UNITS) table with columns BUILDING, FLAT NO., REQUIRED DOMESTIC LTRS. (L), TOTAL DOM. LTRS. (A), REQUIRED FLUSHING 54 LTRS., ADDITIONAL TOILET 380 LTR. PER ST, TOTAL FLUSHING LTRS. (B), FIRE FIGHTING, TOTAL LTRS. (RES.) (A+B).

PROPOSED U.G. WATER TANK table with columns BUILDING, (DOM. TANK), (FILL. TANK), (FIRE. TANK), CAPACITY.

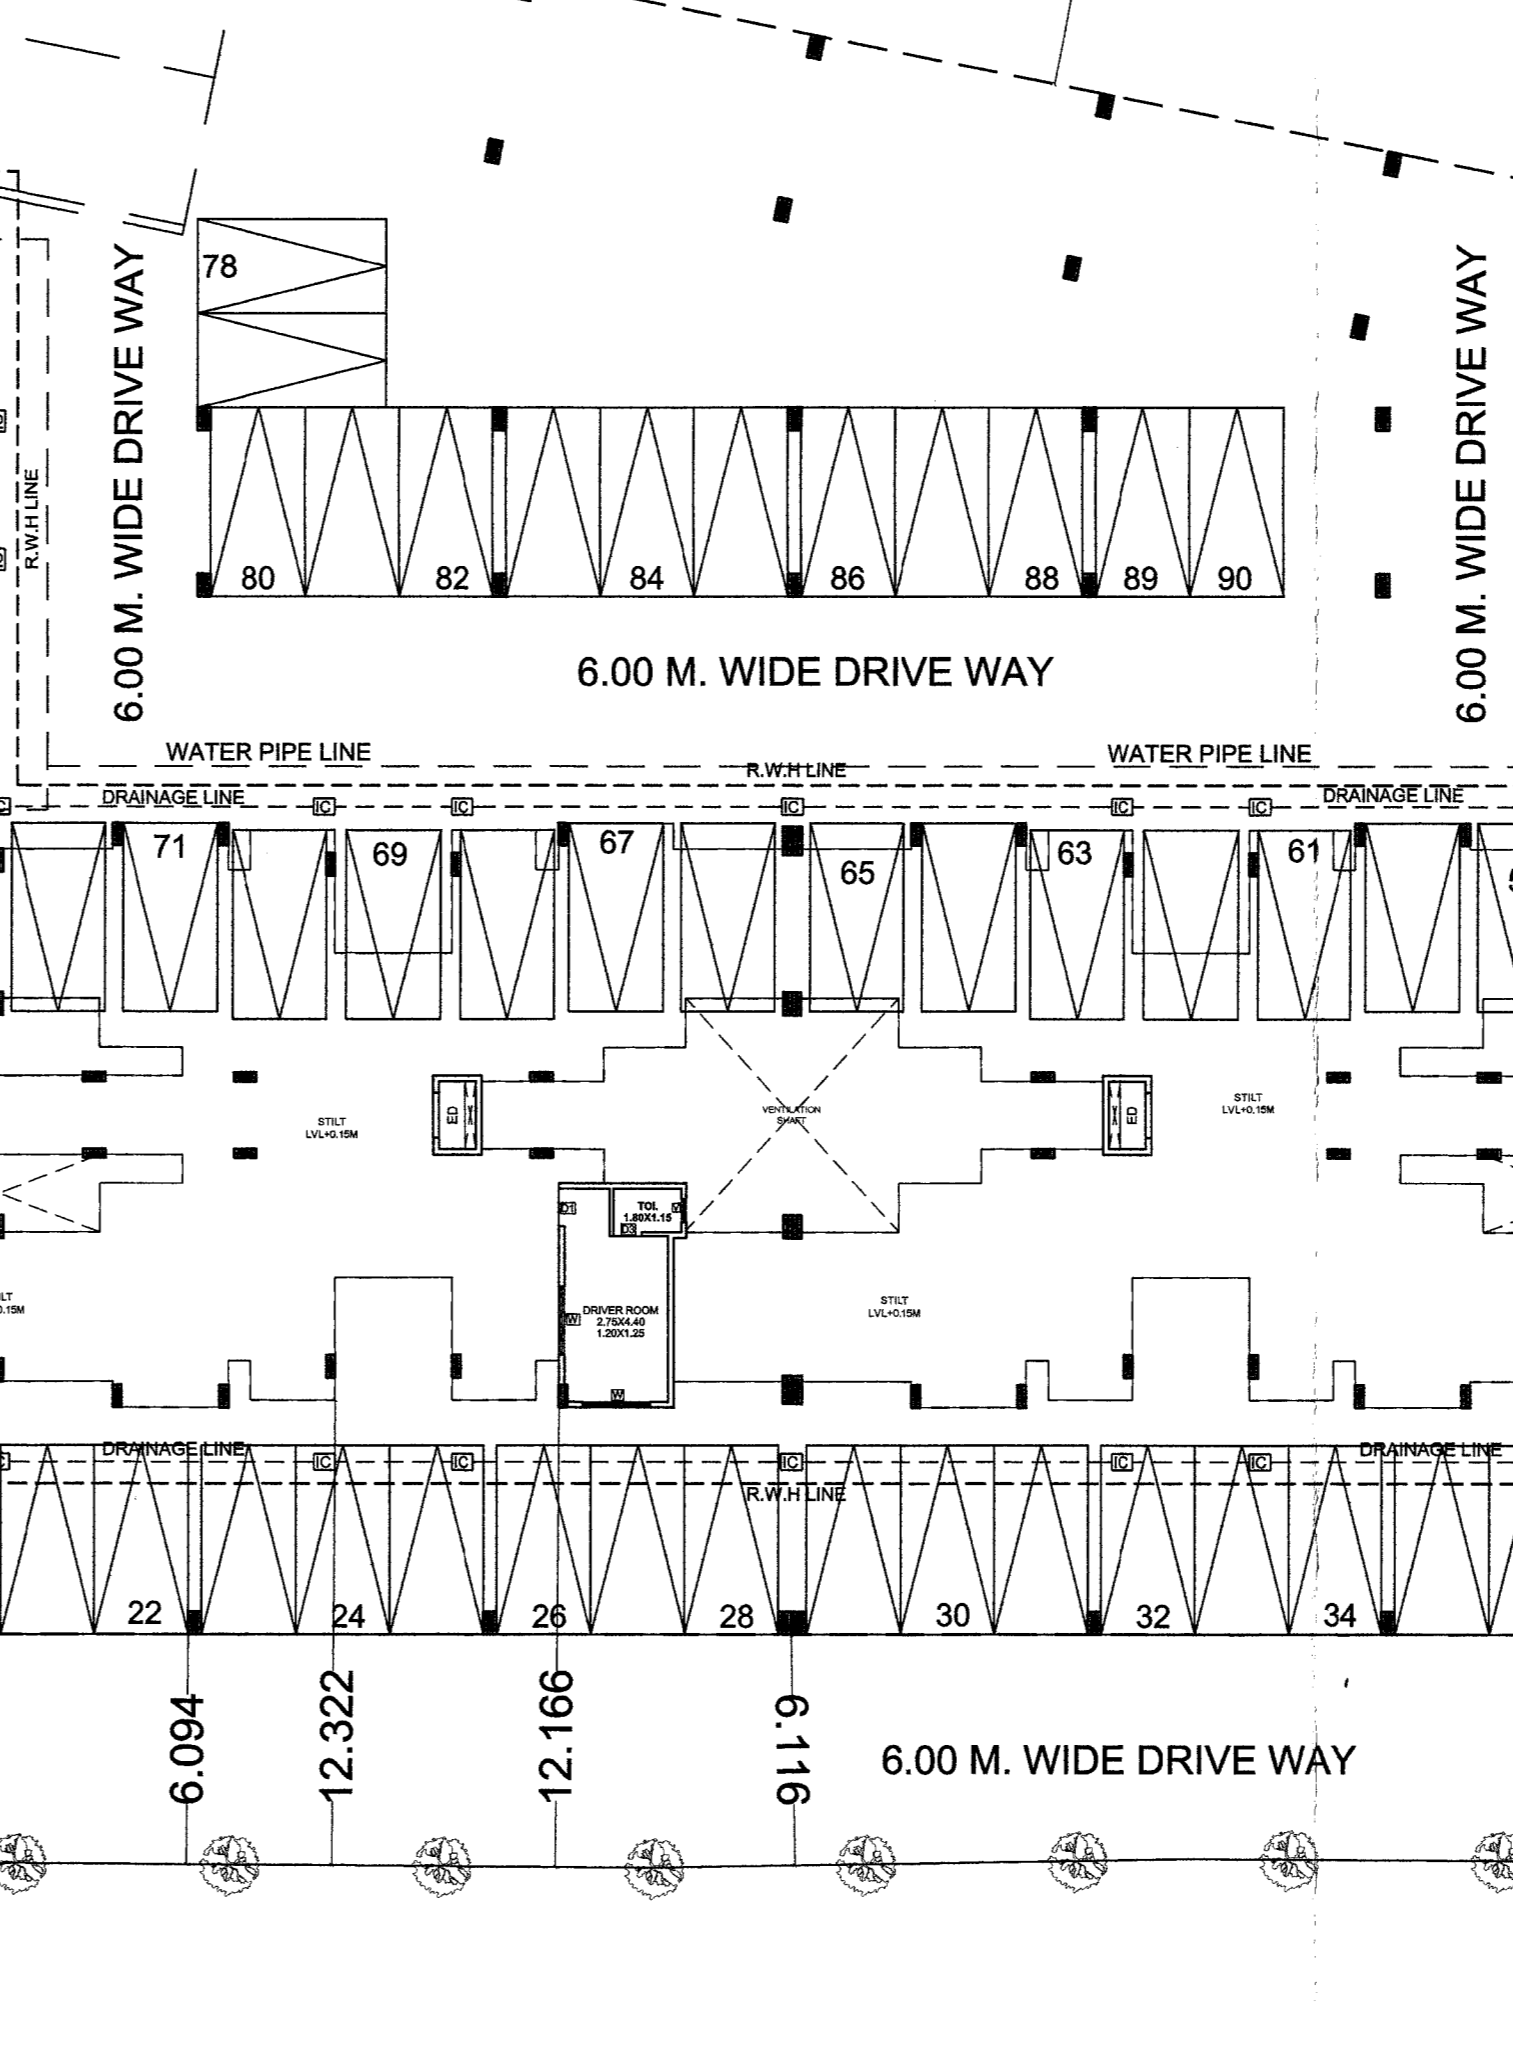


PROFORMA - I : AREA STATEMENT table with columns Sr.No., Particulars, Area (in Sq.m).

AREA STATEMENT table with columns FLOOR, BUILT UP AREA, GROUND, 1ST, 2ND, 3RD, 4TH, 5TH, 6TH, 7TH, TOTAL.


SEPTIC TANK REQUIREMENT table with columns BLDG. NO., DESCRIPTION, POPULATION PER UNIT, TOTAL POPULATION, FILLING (LPH), DOMESTIC (LPH), FLOW TO SEWER, TOTAL FLOW, TOTAL REQUIRED CAPACITY, TOTAL PROVIDED CAPACITY.

WATER CAPACITY CALCULATION (U.G. WATER TANK RESIDENTIAL UNITS) table with columns BUILDING, FLAT NO., REQUIRED DOMESTIC LTRS. (L), TOTAL DOM. LTRS. (A), REQUIRED FLUSHING 54 LTRS., ADDITIONAL TOILET 380 LTR. PER ST, TOTAL FLUSHING LTRS. (B), FIRE FIGHTING, TOTAL LTRS. (RES.) (A+B).

PROPOSED U.G. WATER TANK table with columns BUILDING, (DOM. TANK), (FILL. TANK), (FIRE. TANK), CAPACITY.

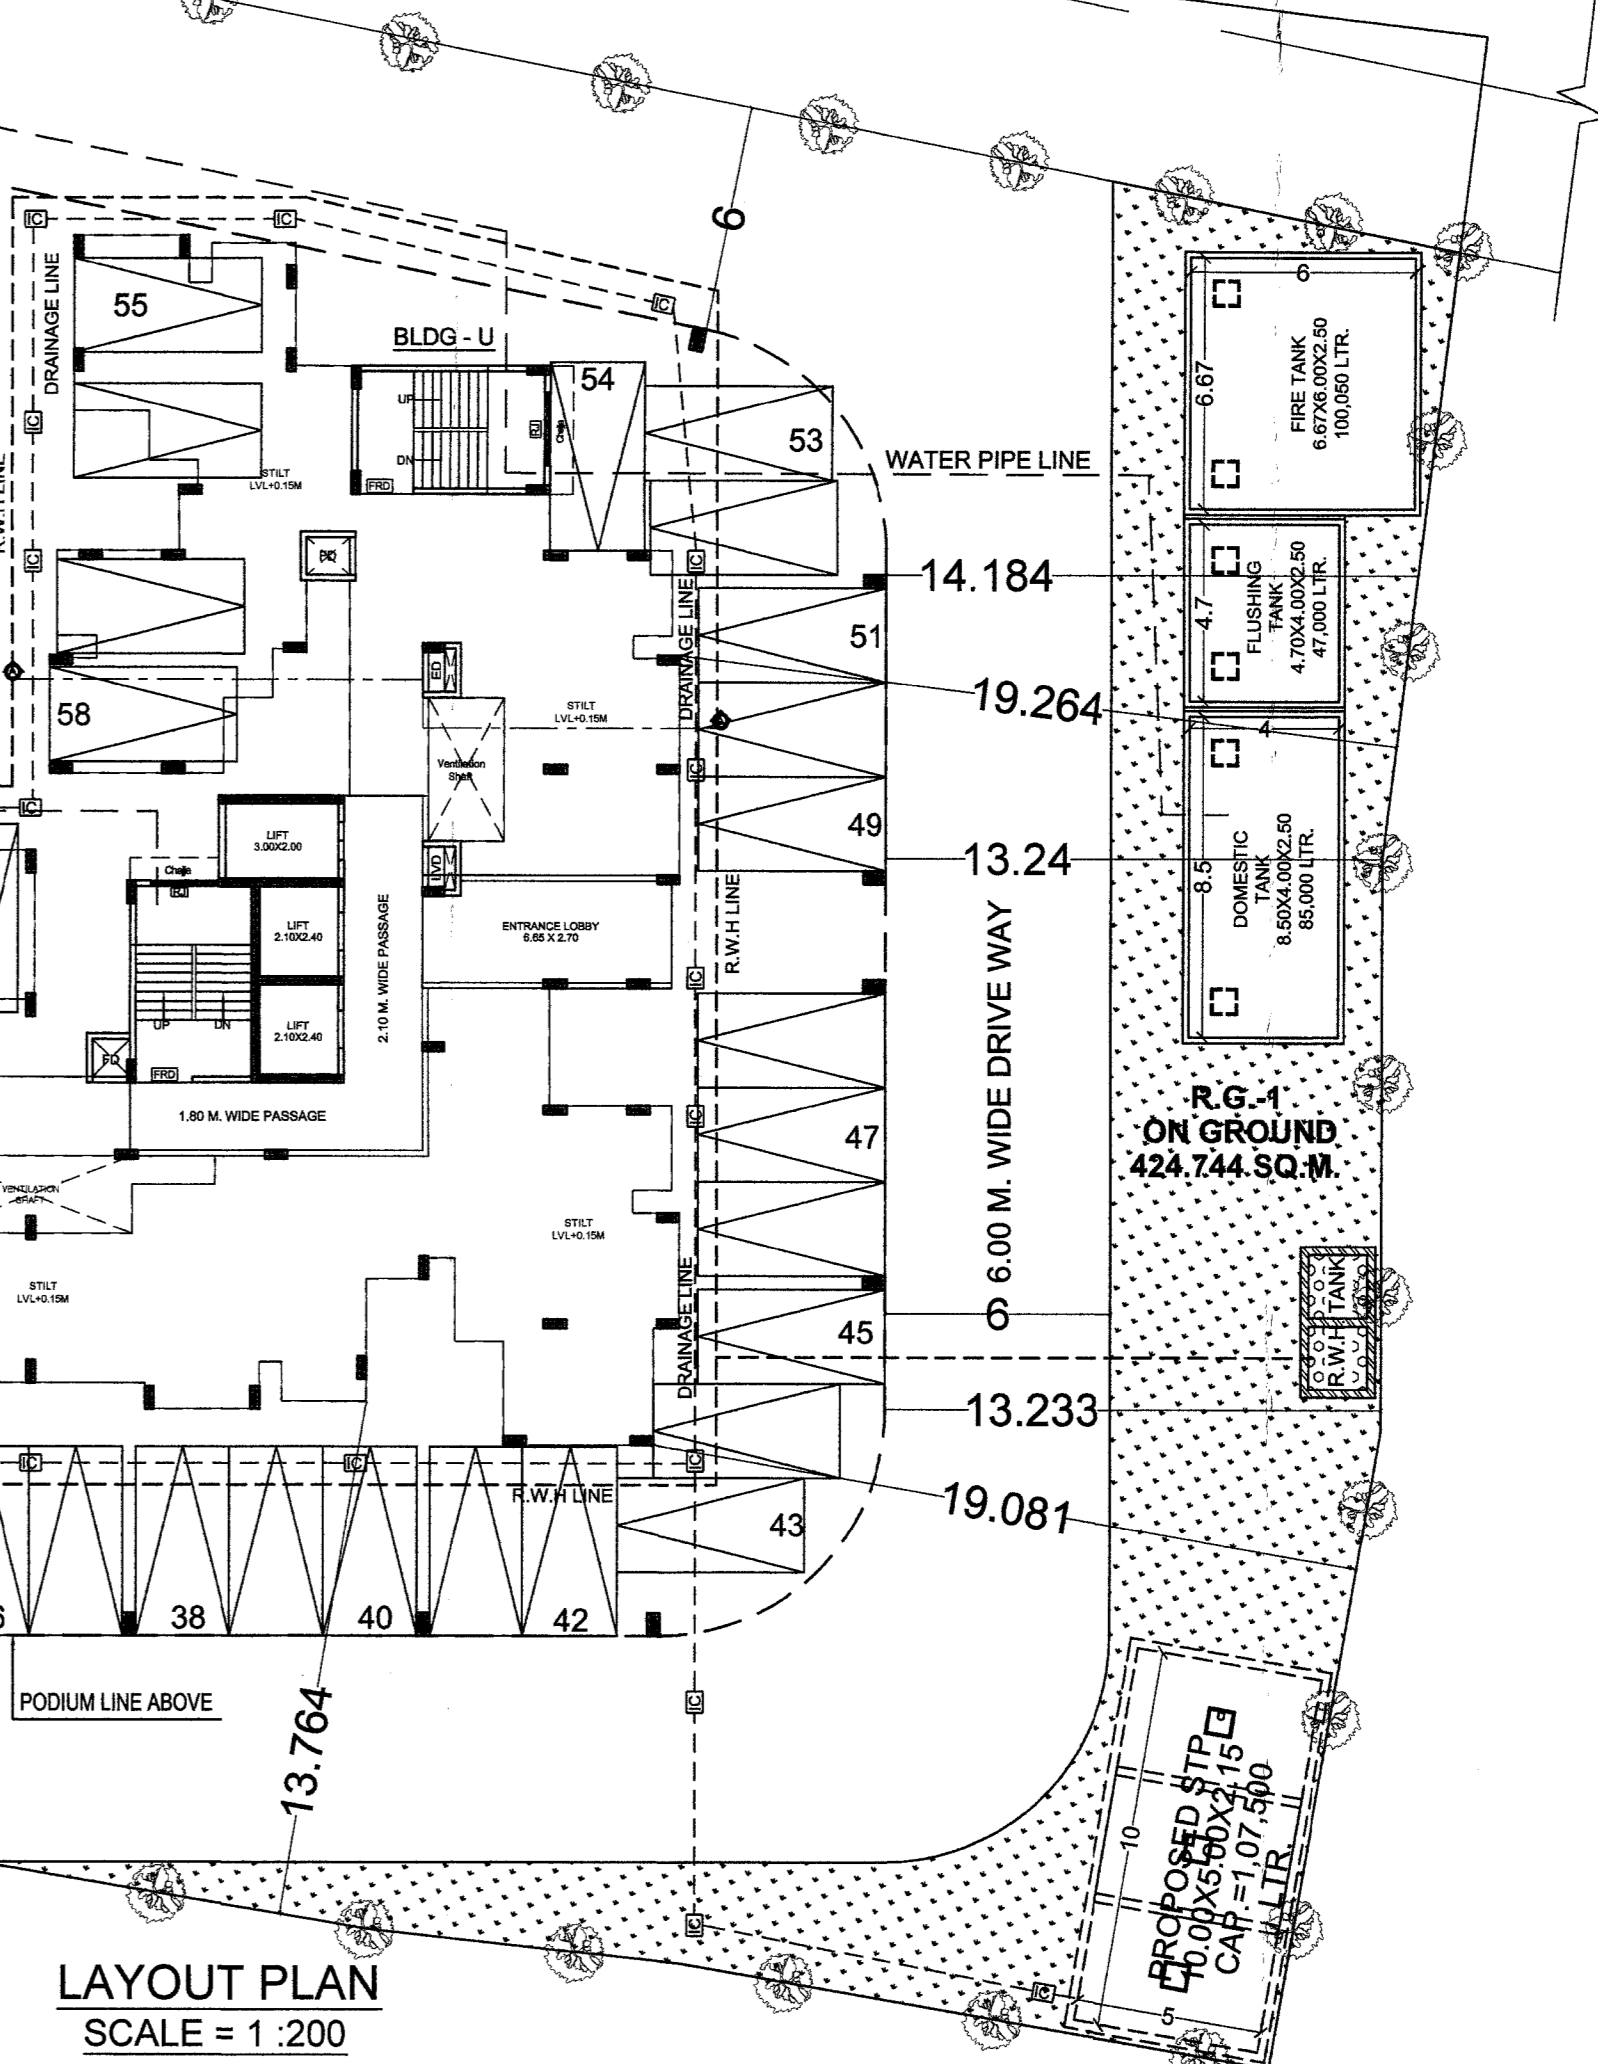

पनवेल महानगरपालिका... (Municipal Corporation Panvel) stamp and approval text.

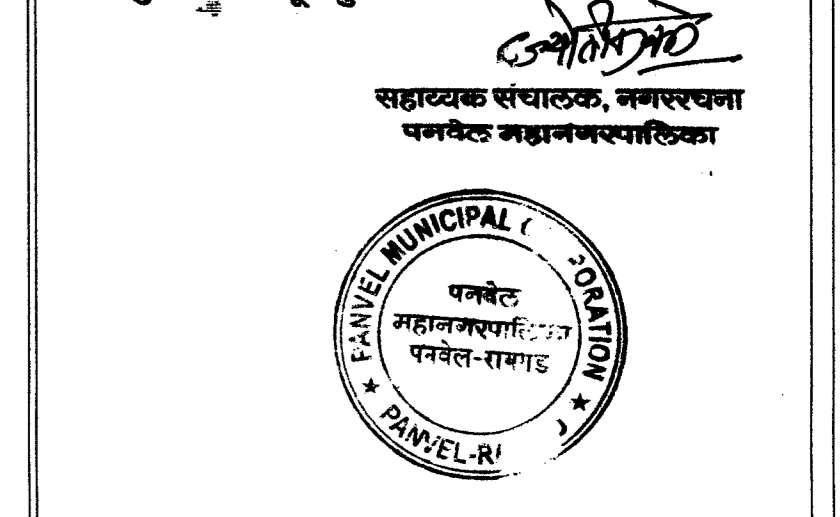

CONTENTS OF SHEET table with columns Sr. No., Item, Site Plan on Ammonia Print.

LEGENDS table with columns Sr. No., Item, Site Plan on Ammonia Print.

CERTIFICATE OF AREA. Text certifying the plot area calculation and dimensions.

Owner's Declaration. Text where the owner declares the plan and property details.

Owner's name and signature. Space for the owner's signature.

DESCRIPTION OF PROPOSAL & PROPERTY. Text describing the proposed residential buildings.

ARCHITECT NAME & SIGN. Space for the architect's name and signature, including contact information for AN.ARCH.