
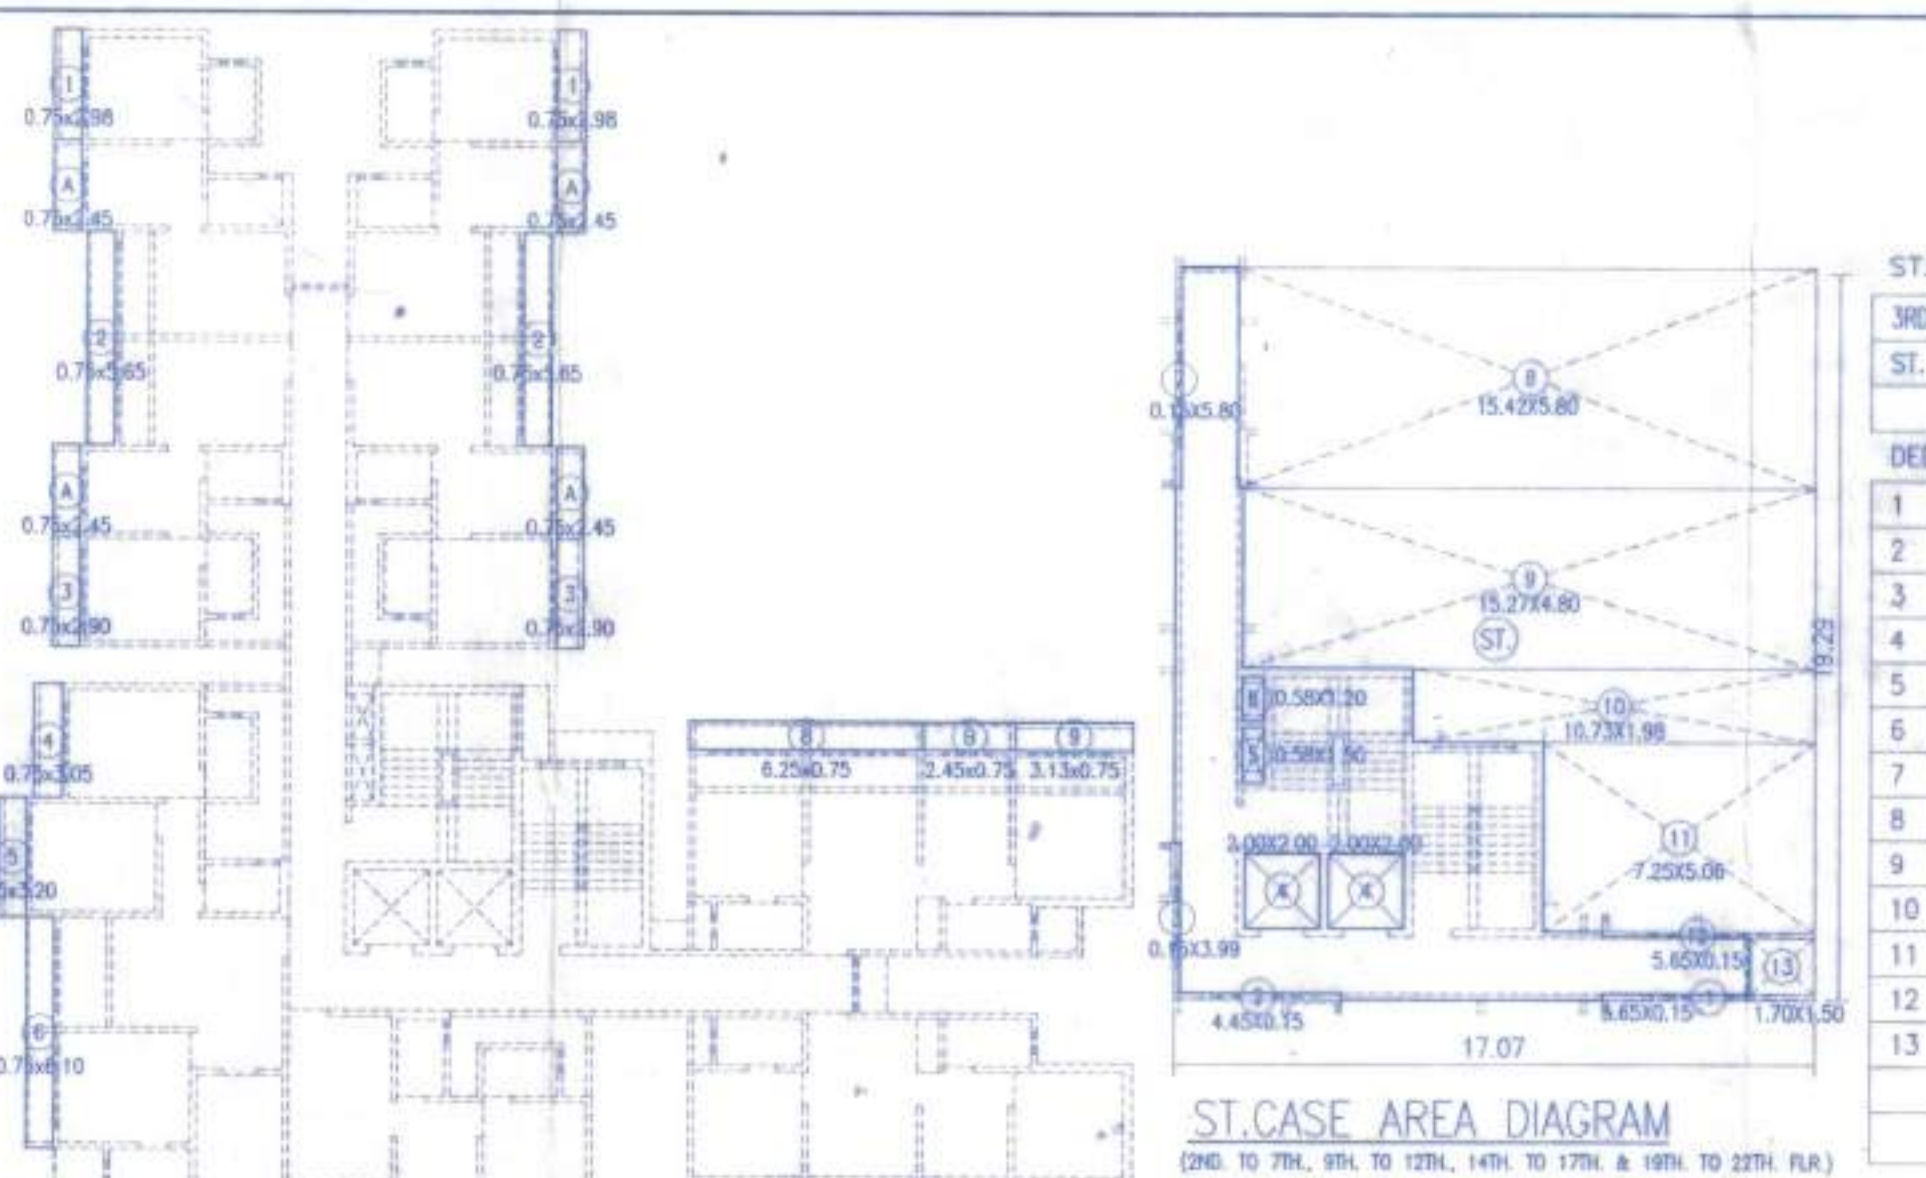



Issued As per Approved by Commissioner

Approved as amended in Subject to the Conditions mentioned in this Office Letter No. 5718/162/2019-20 DATED 25/11/2019


THIS PLAN SHALL NOT BE CONSIDERED AS PROOF OF OWNERSHIP FOR ANY PURPOSES IN ANY COURT OF LAW

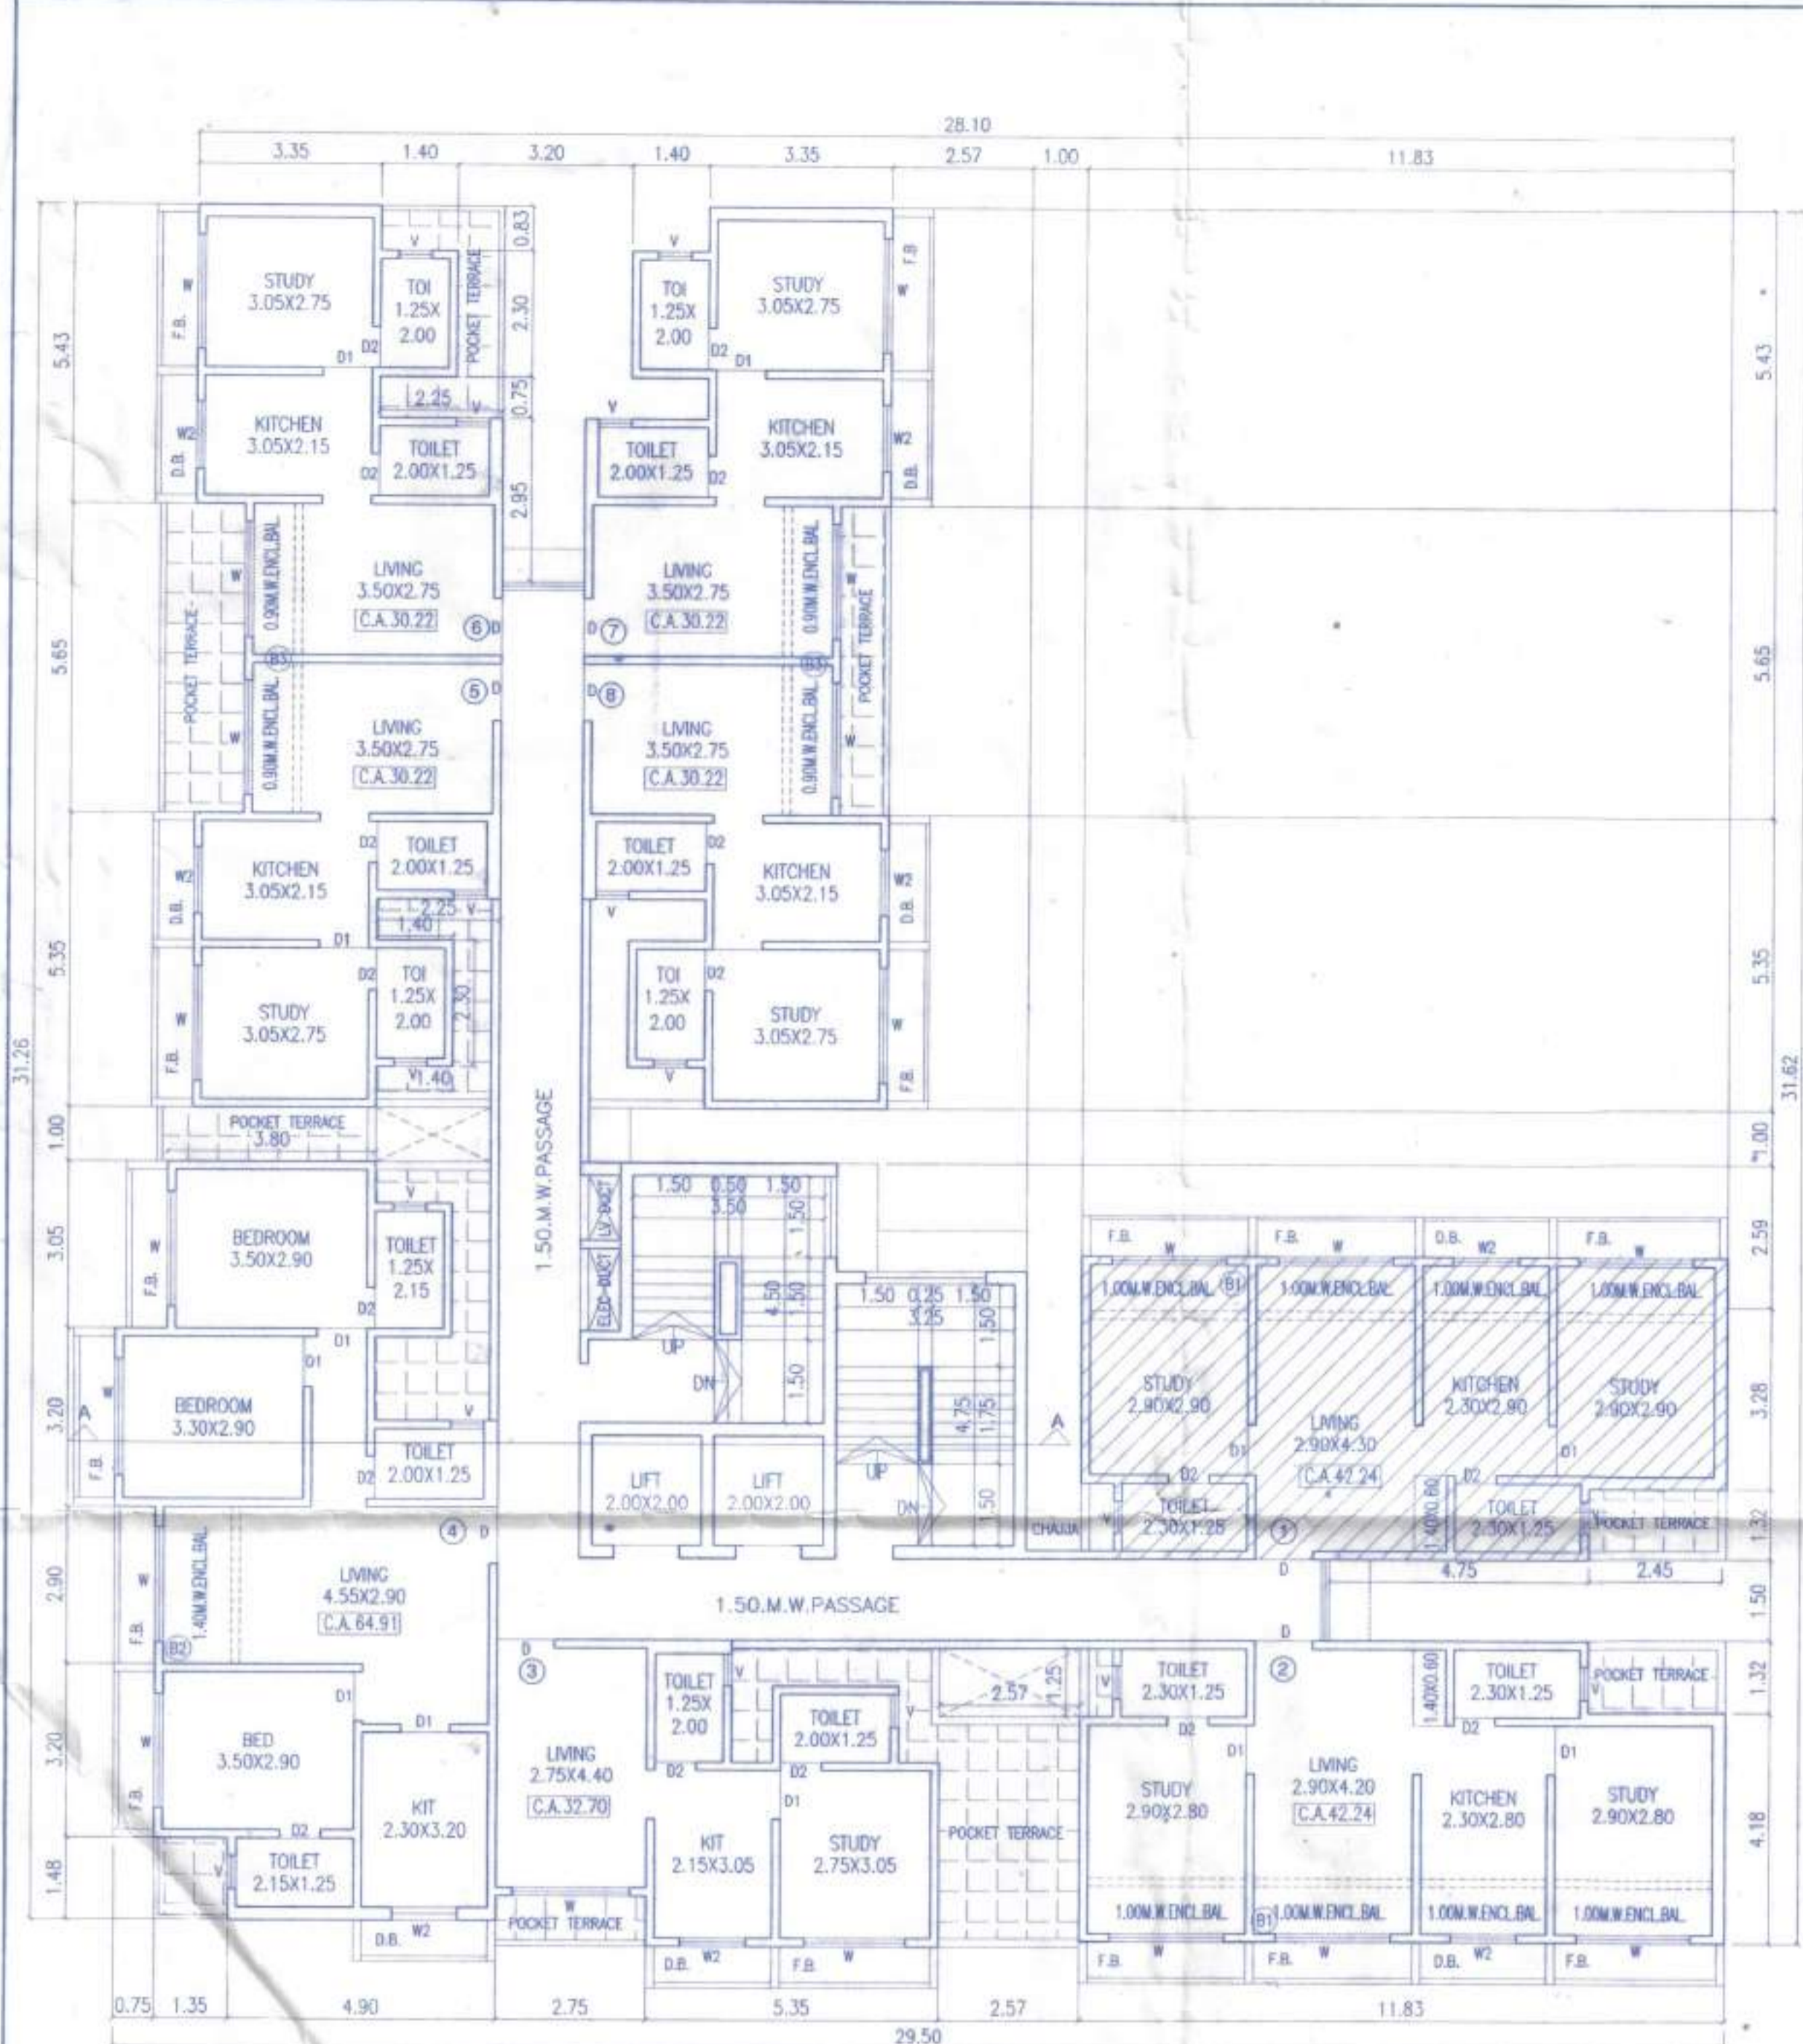



ST.CASE AREA CALCULATION table with columns for SI, dimensions, and area.

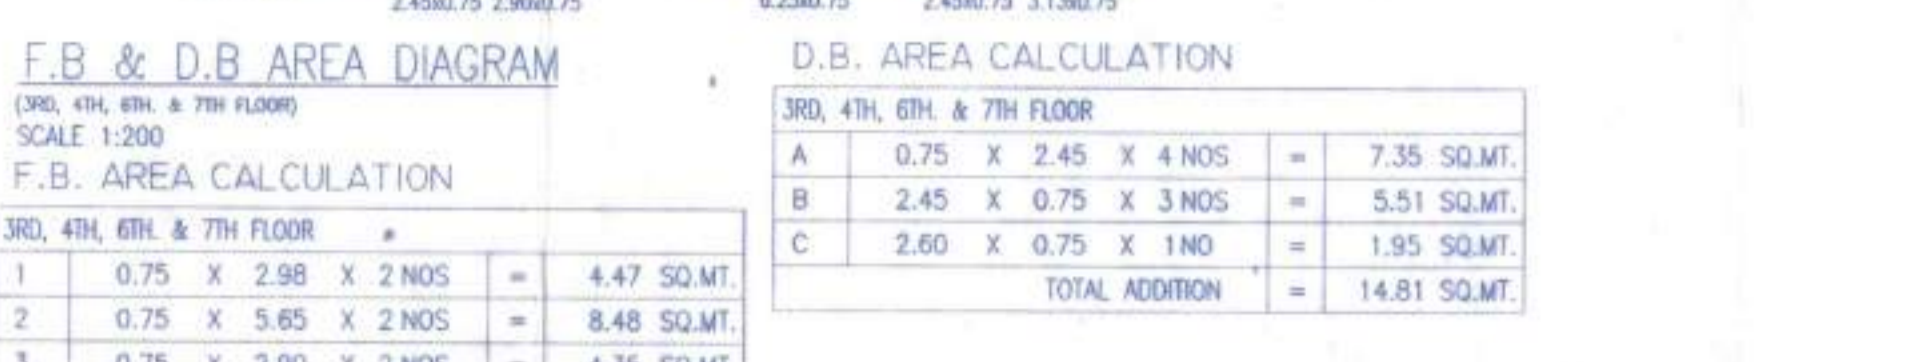

F.B. AREA CALCULATION table with columns for SI, dimensions, and area.

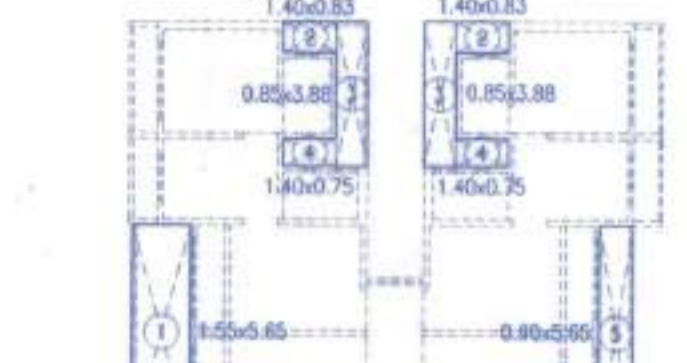


BALCONY AREA CALCULATION table with columns for SI, dimensions, and area.

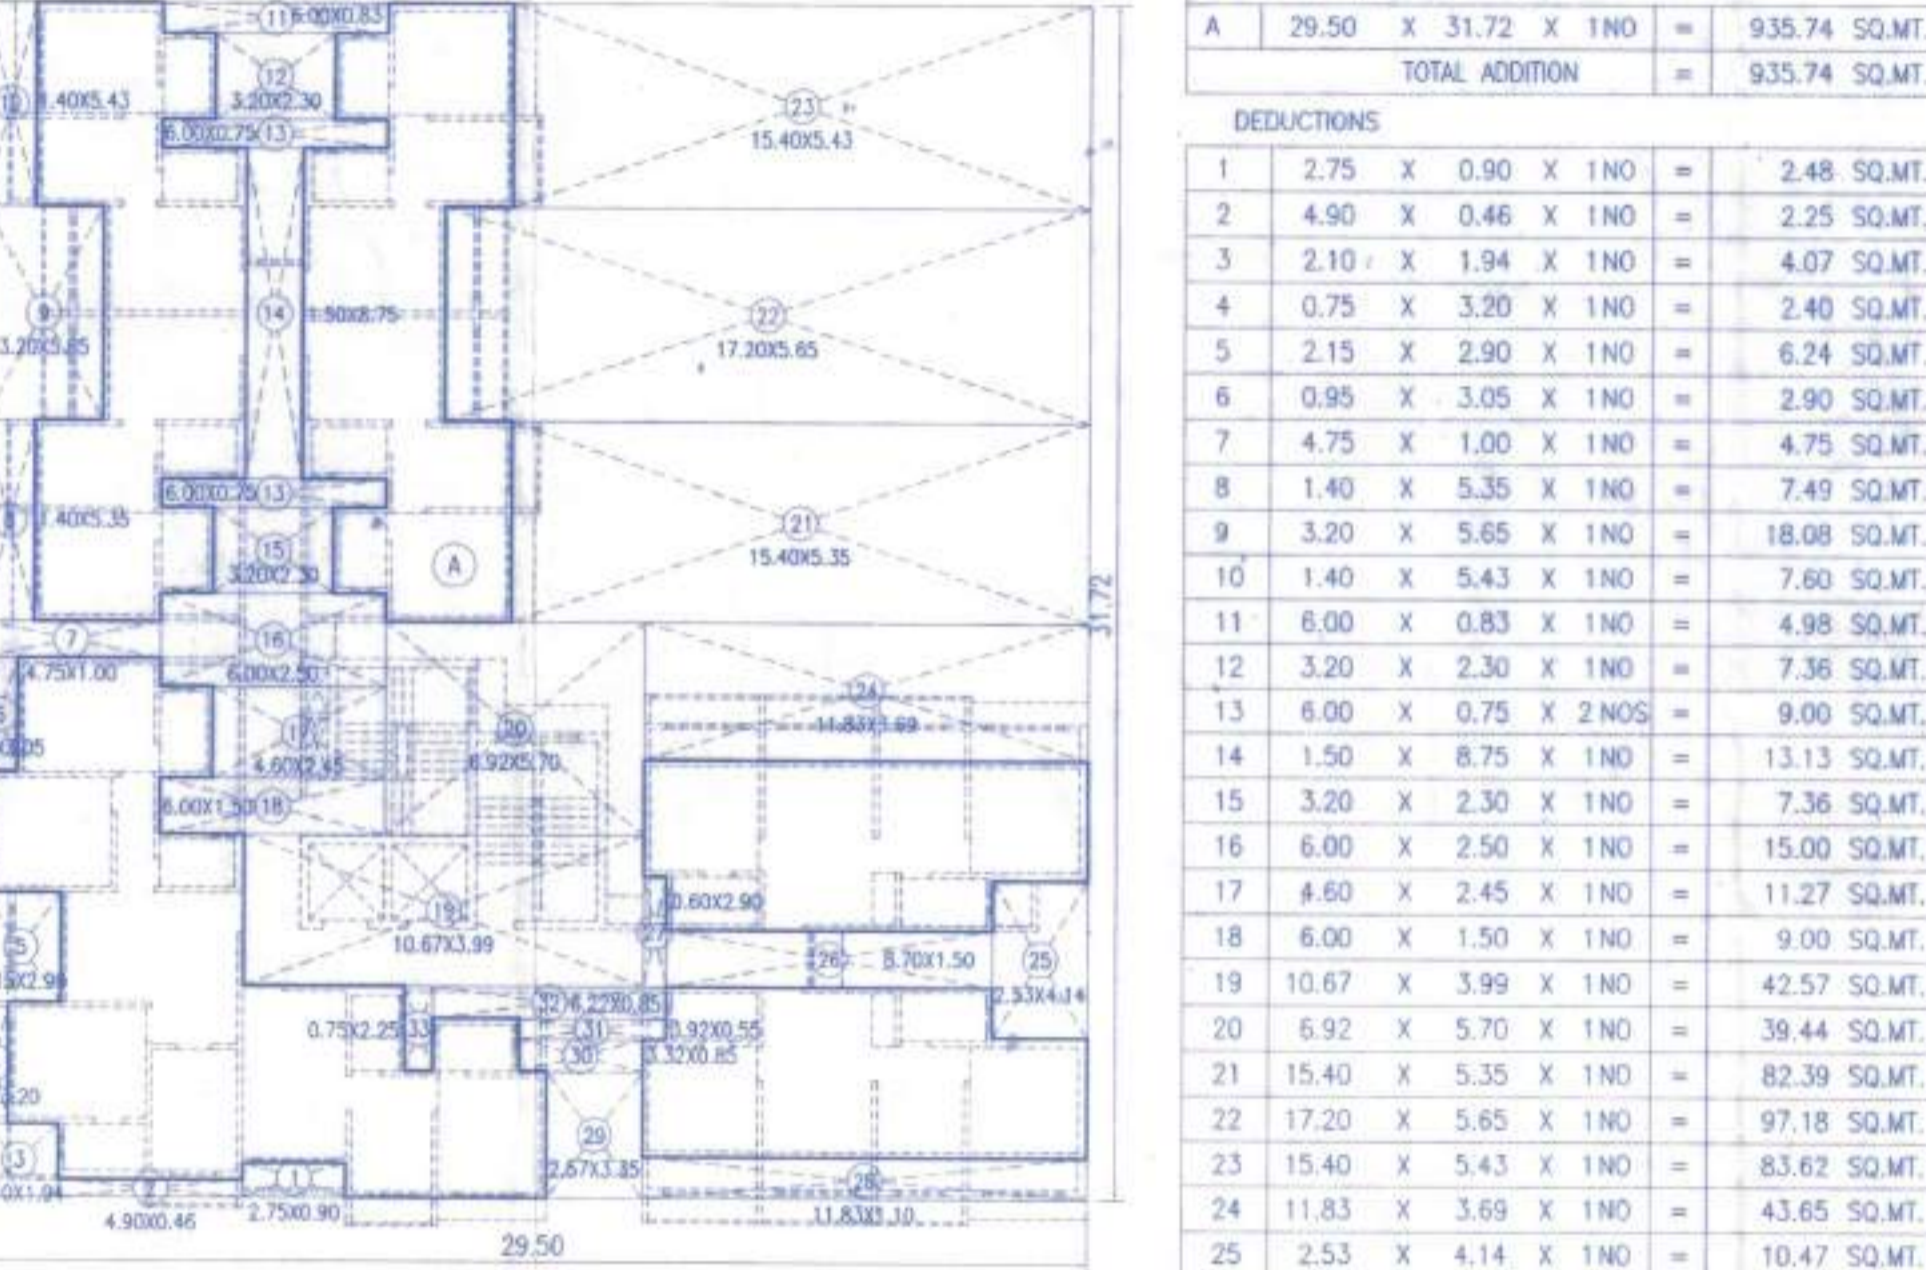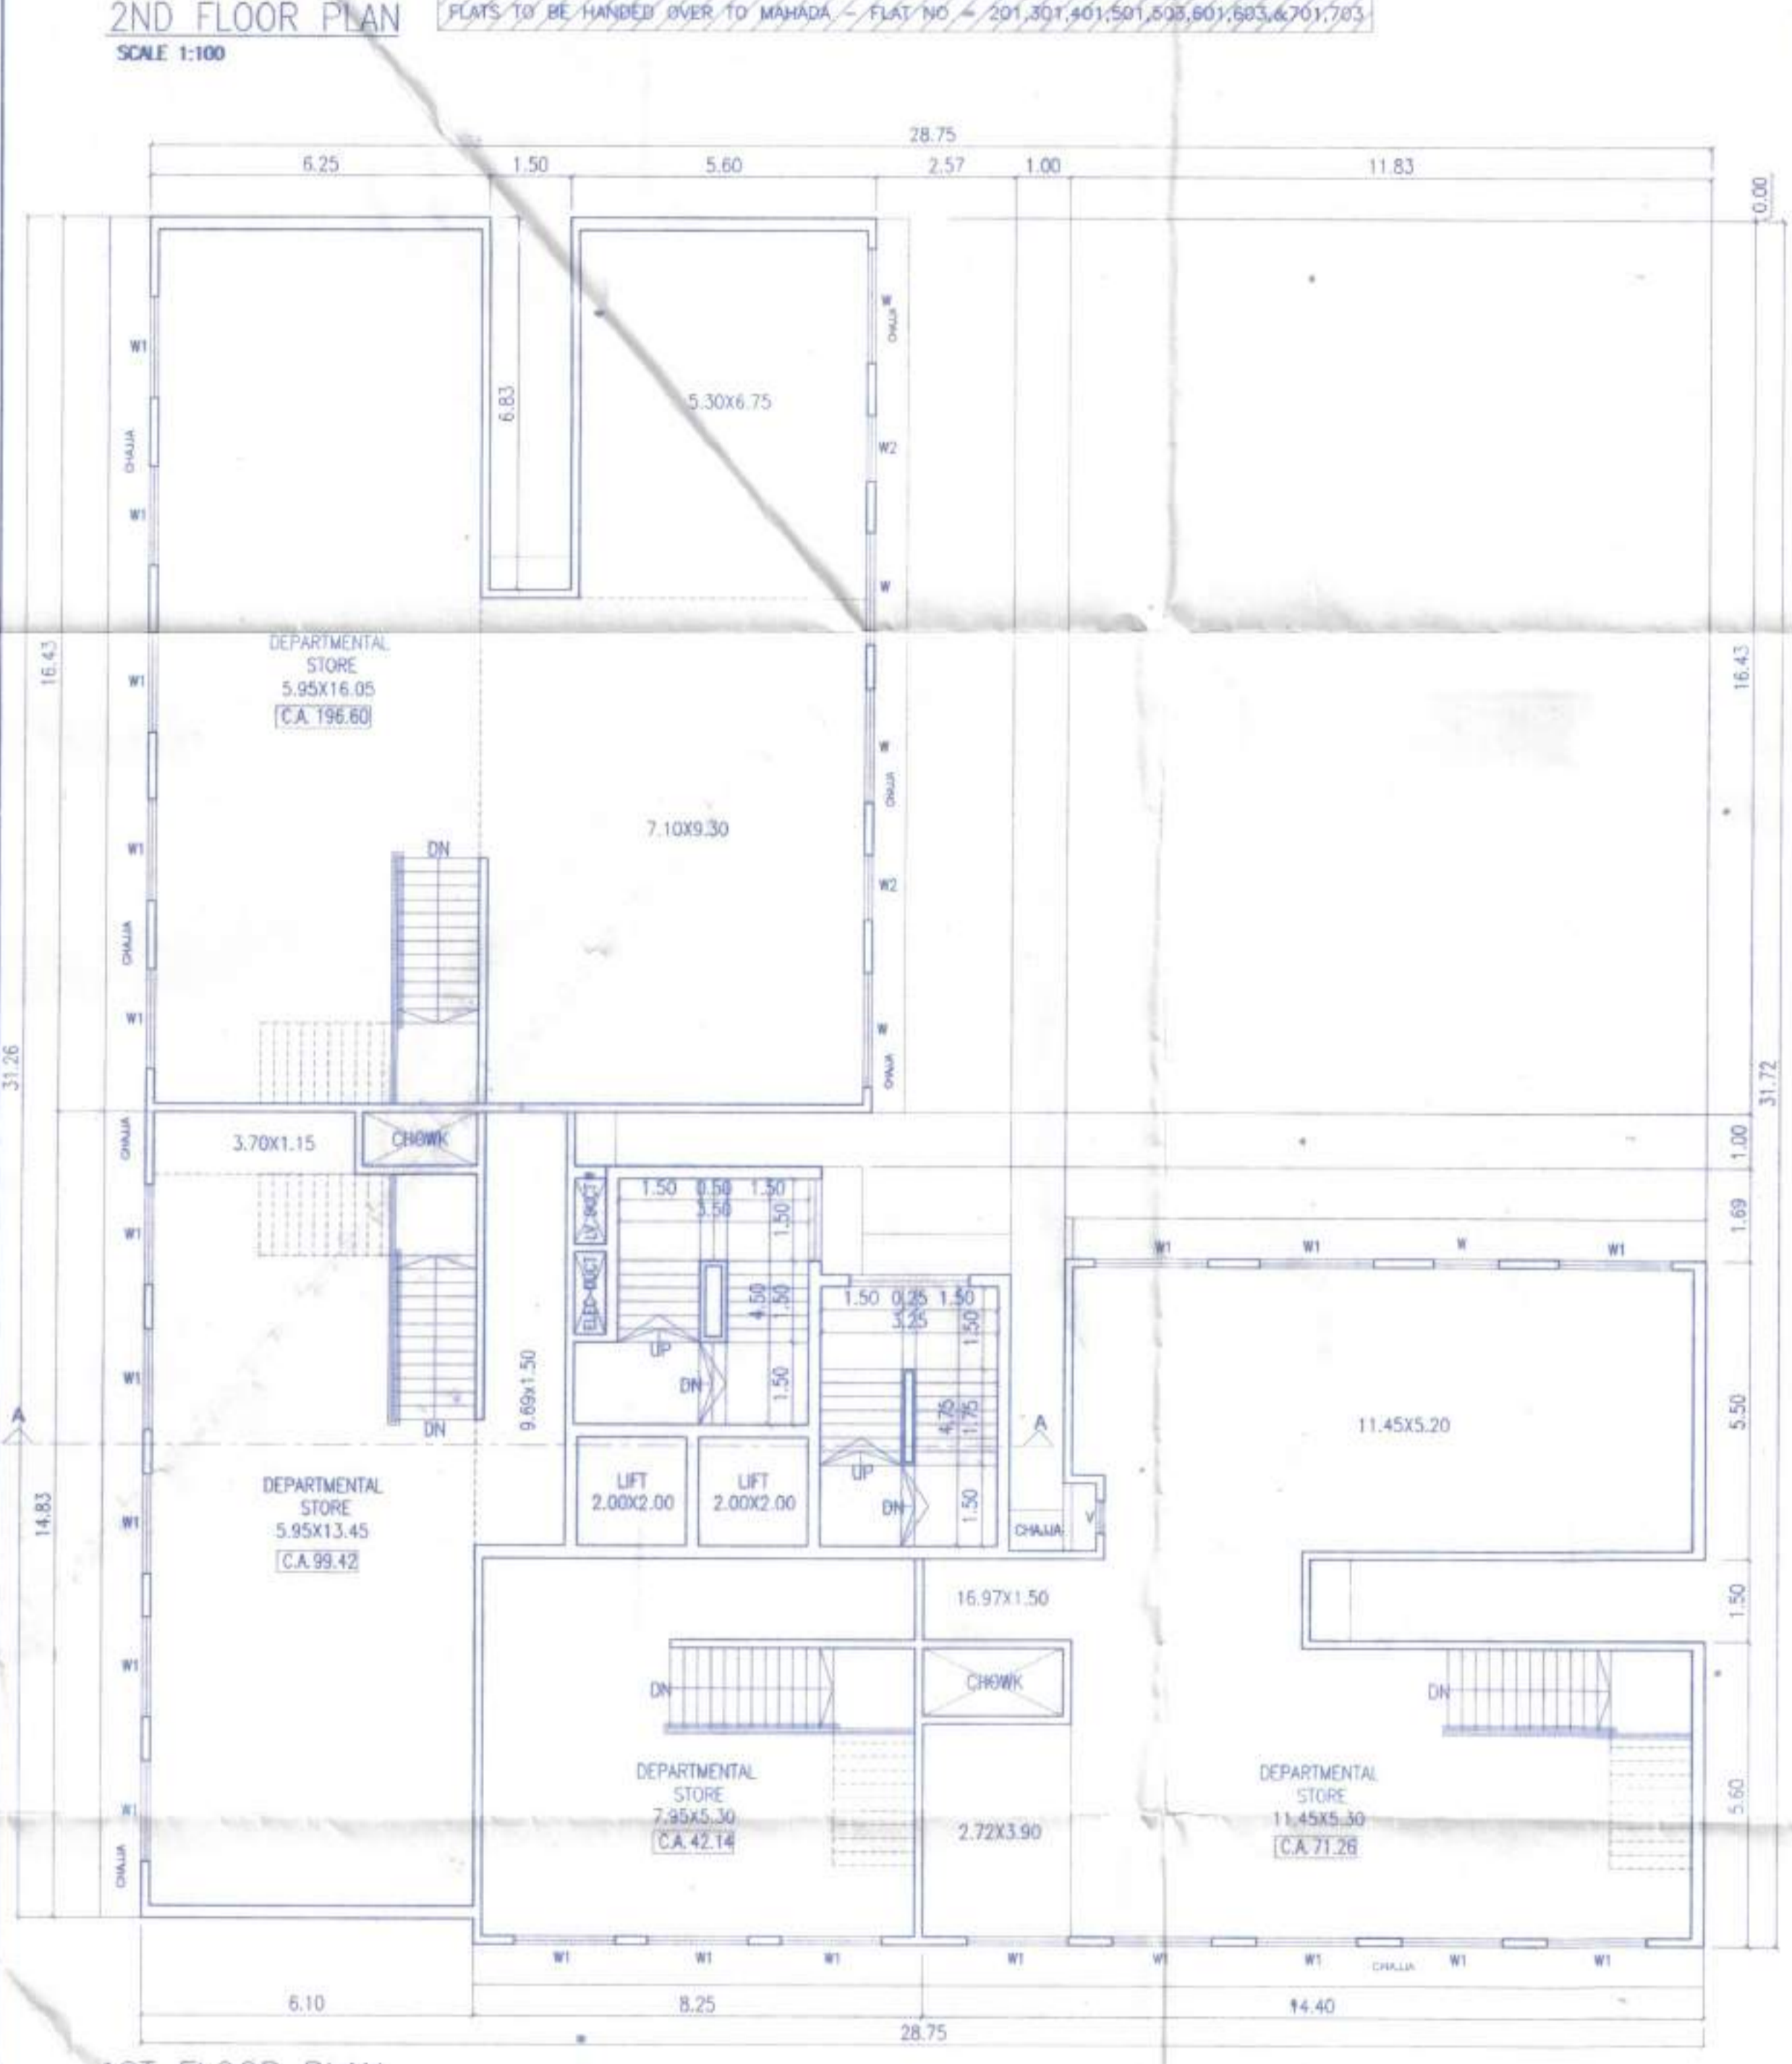


BUILT UP AREA CALCULATION table with columns for SI, dimensions, and area.








POCKET TERRACE AREA CALCULATION table with columns for SI, dimensions, and area.

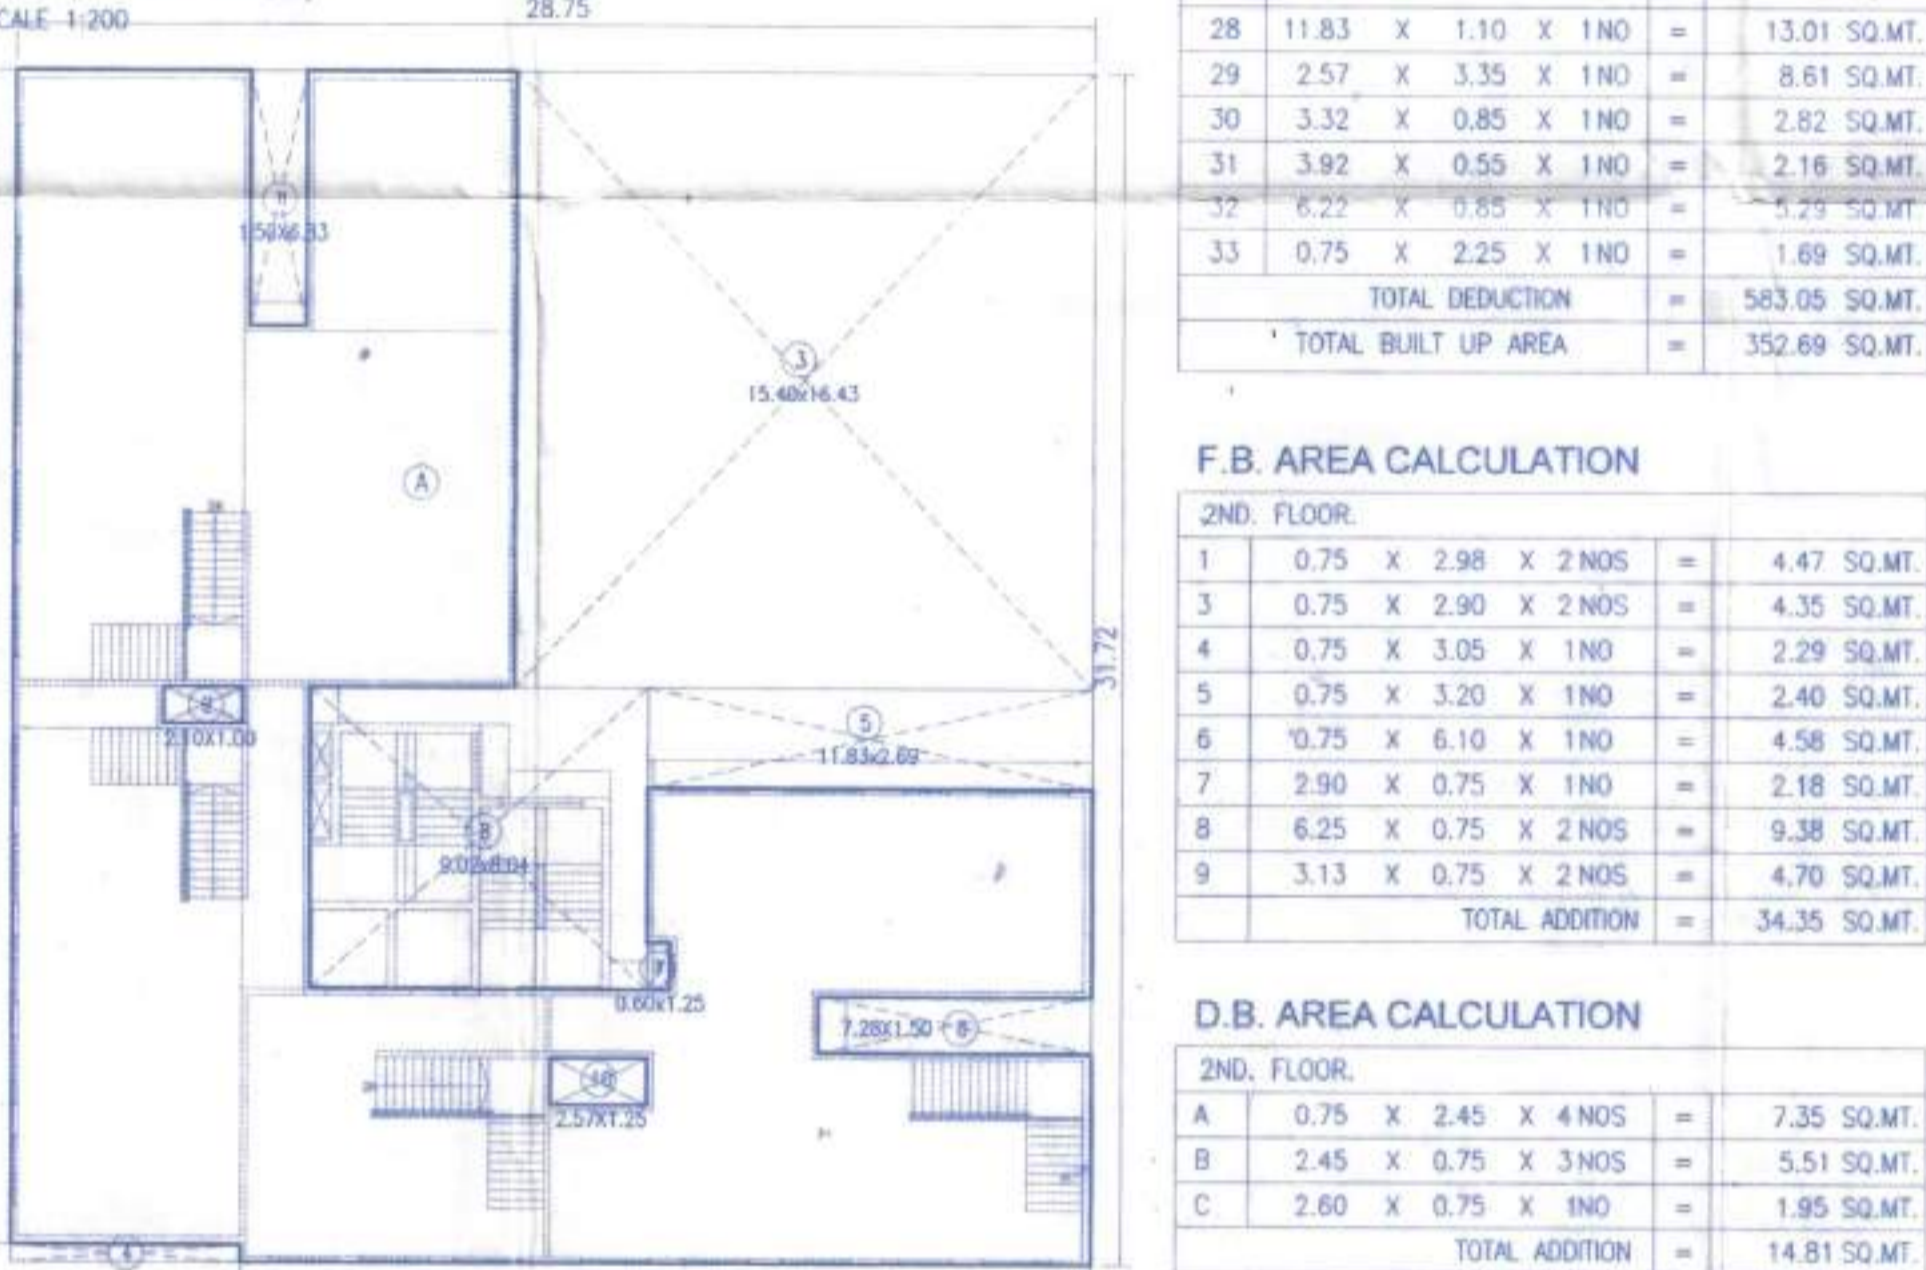

F.B. AREA CALCULATION table with columns for SI, dimensions, and area.

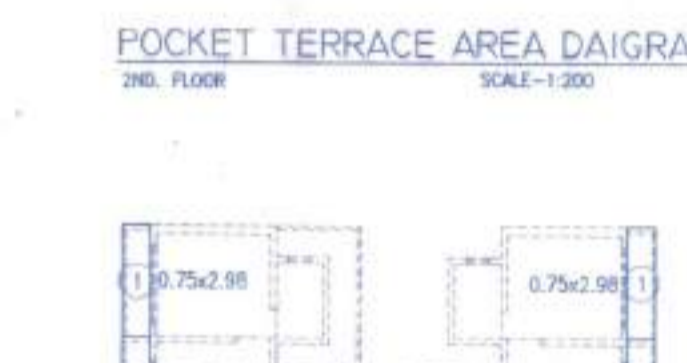

SCHEDULE OF DOORS & WINDOWS table with columns for type, size, and description.

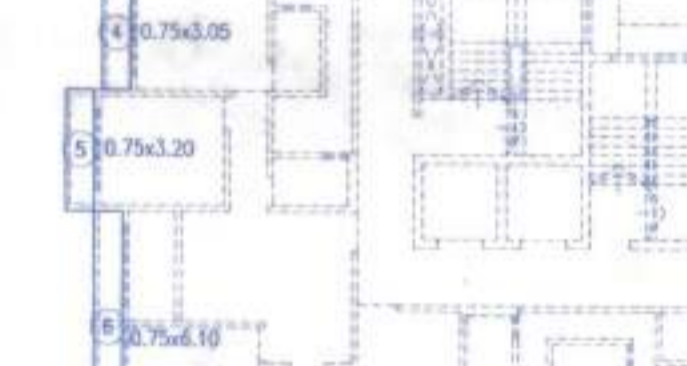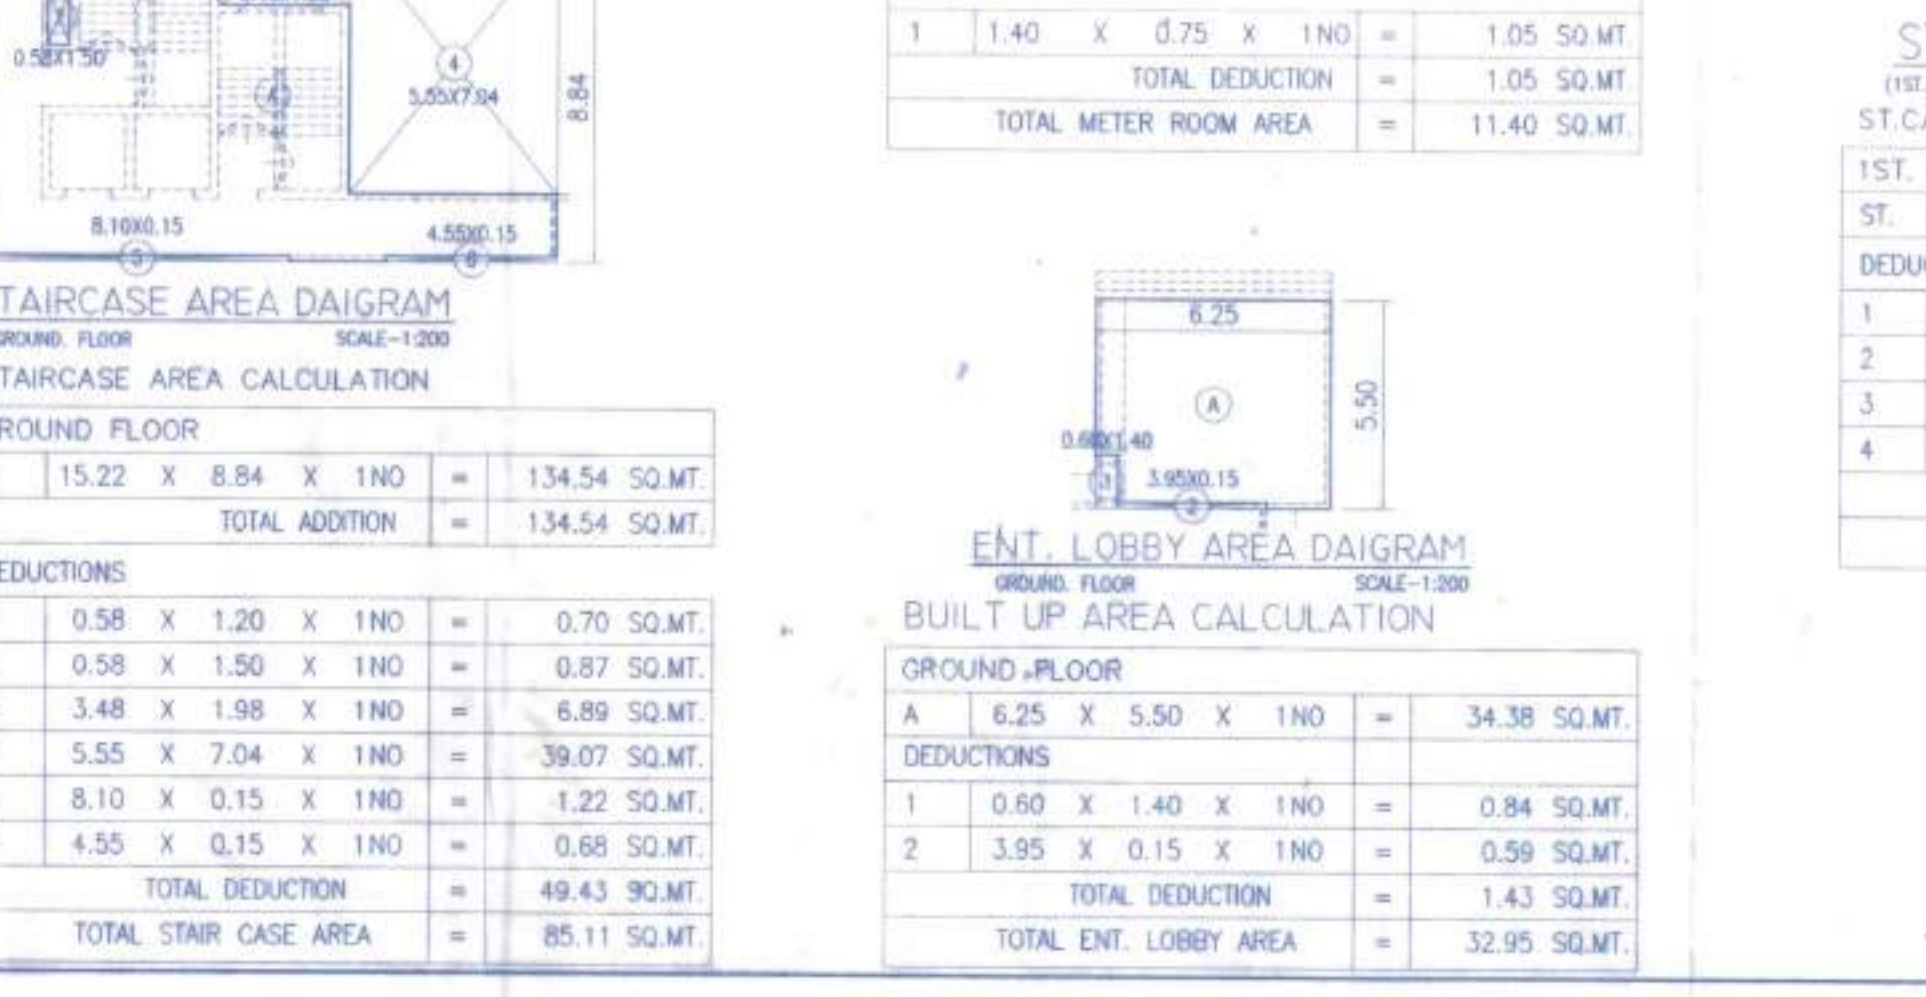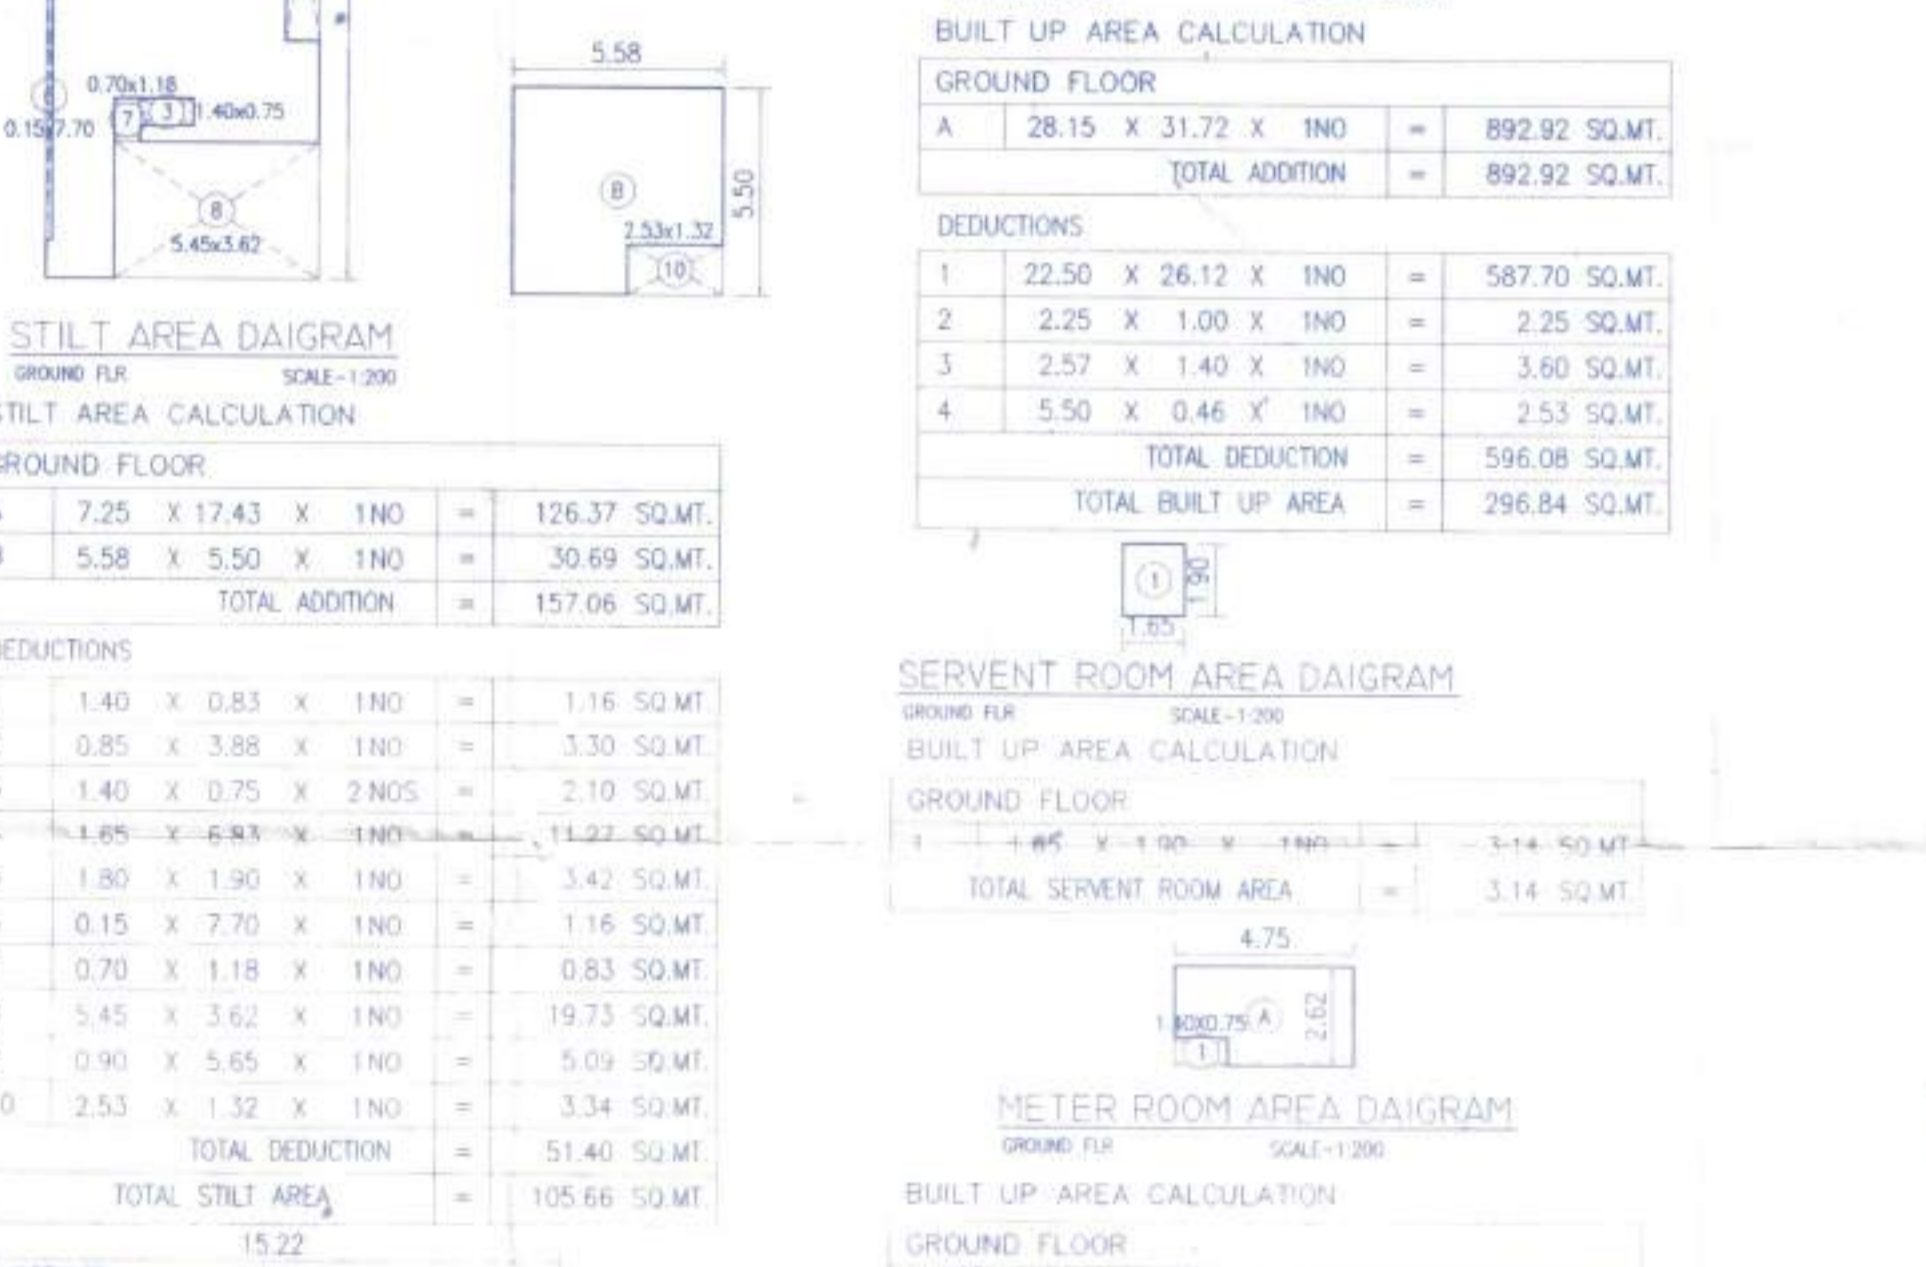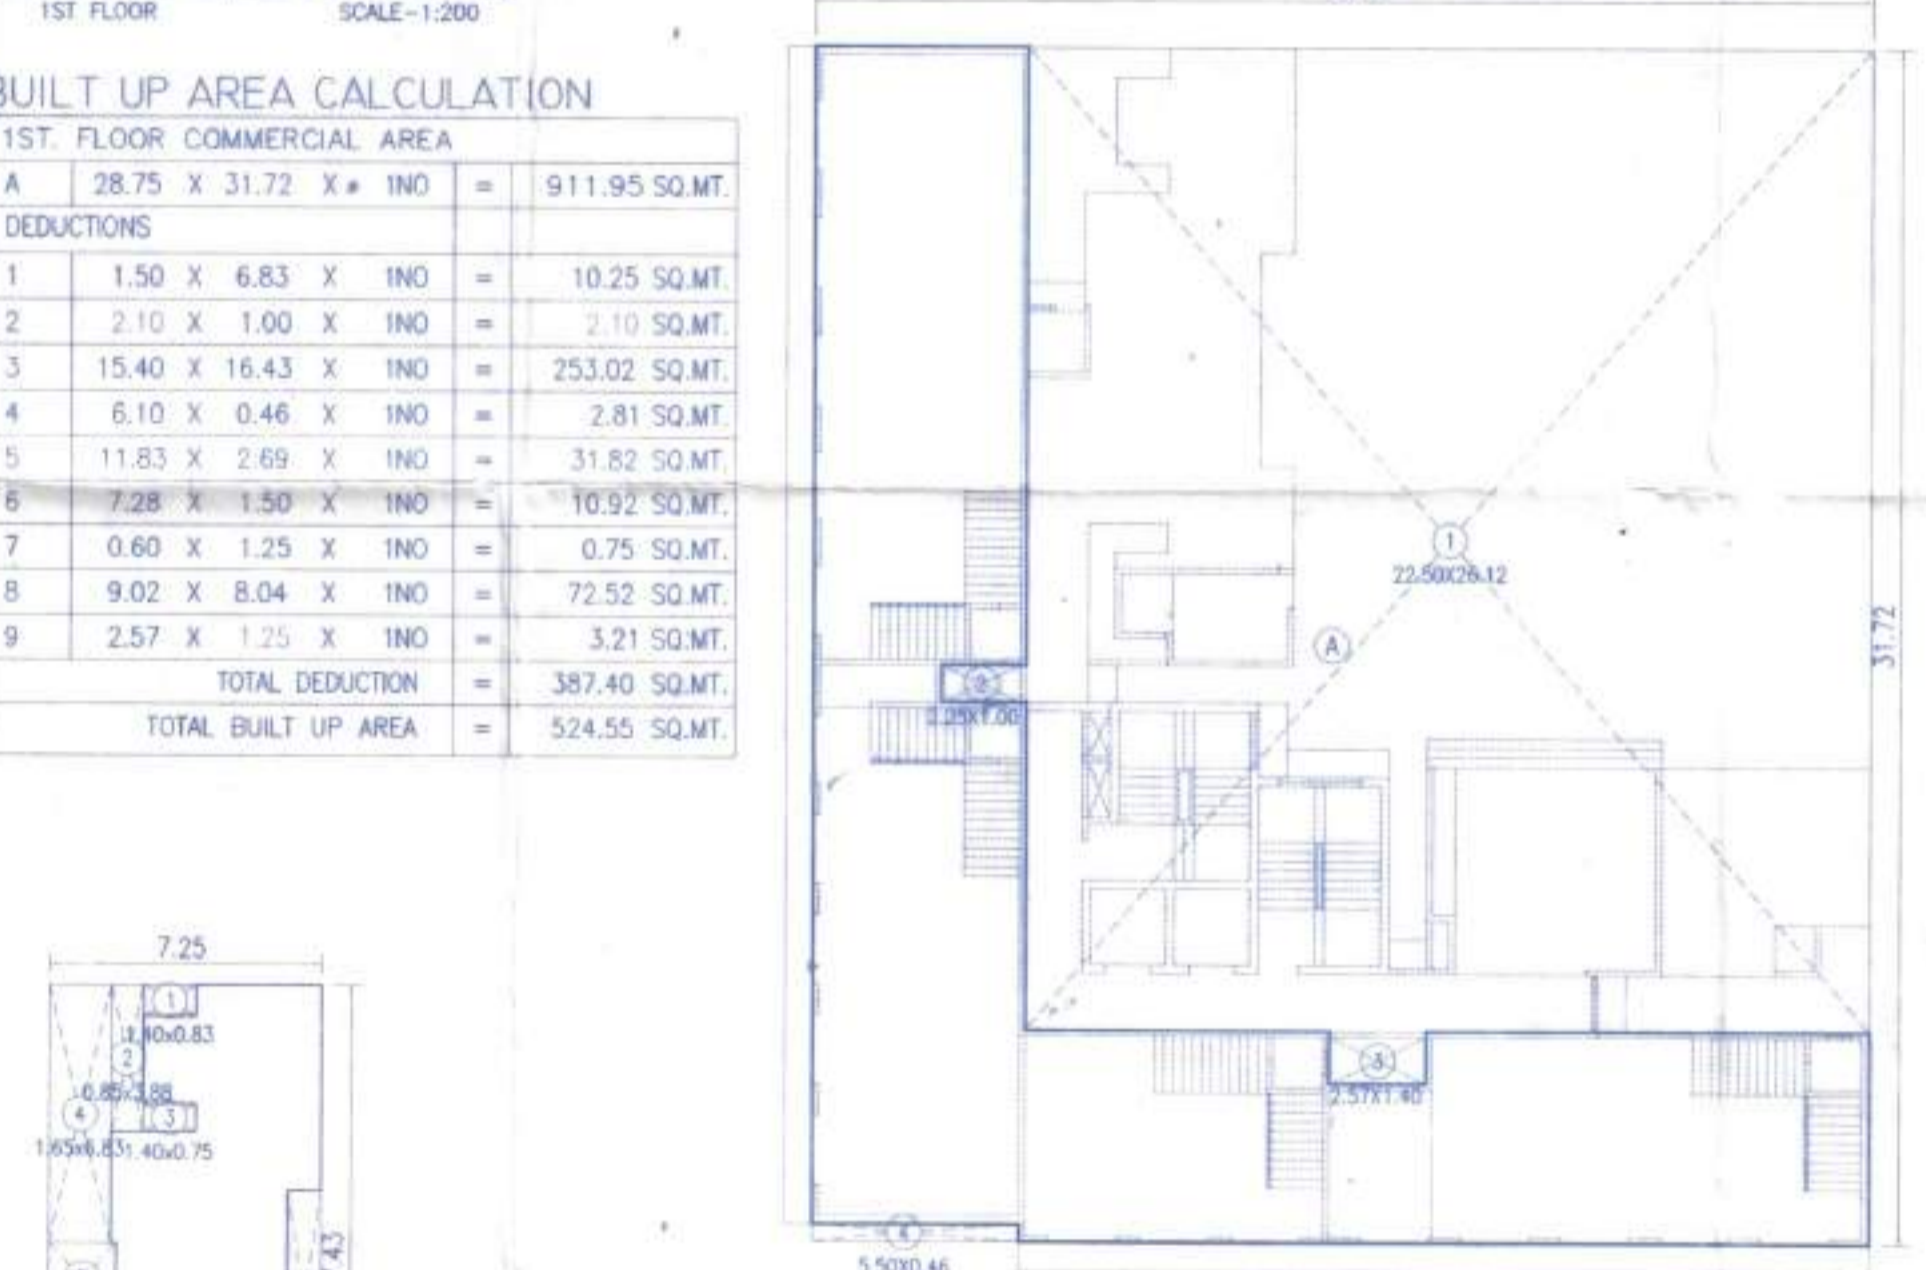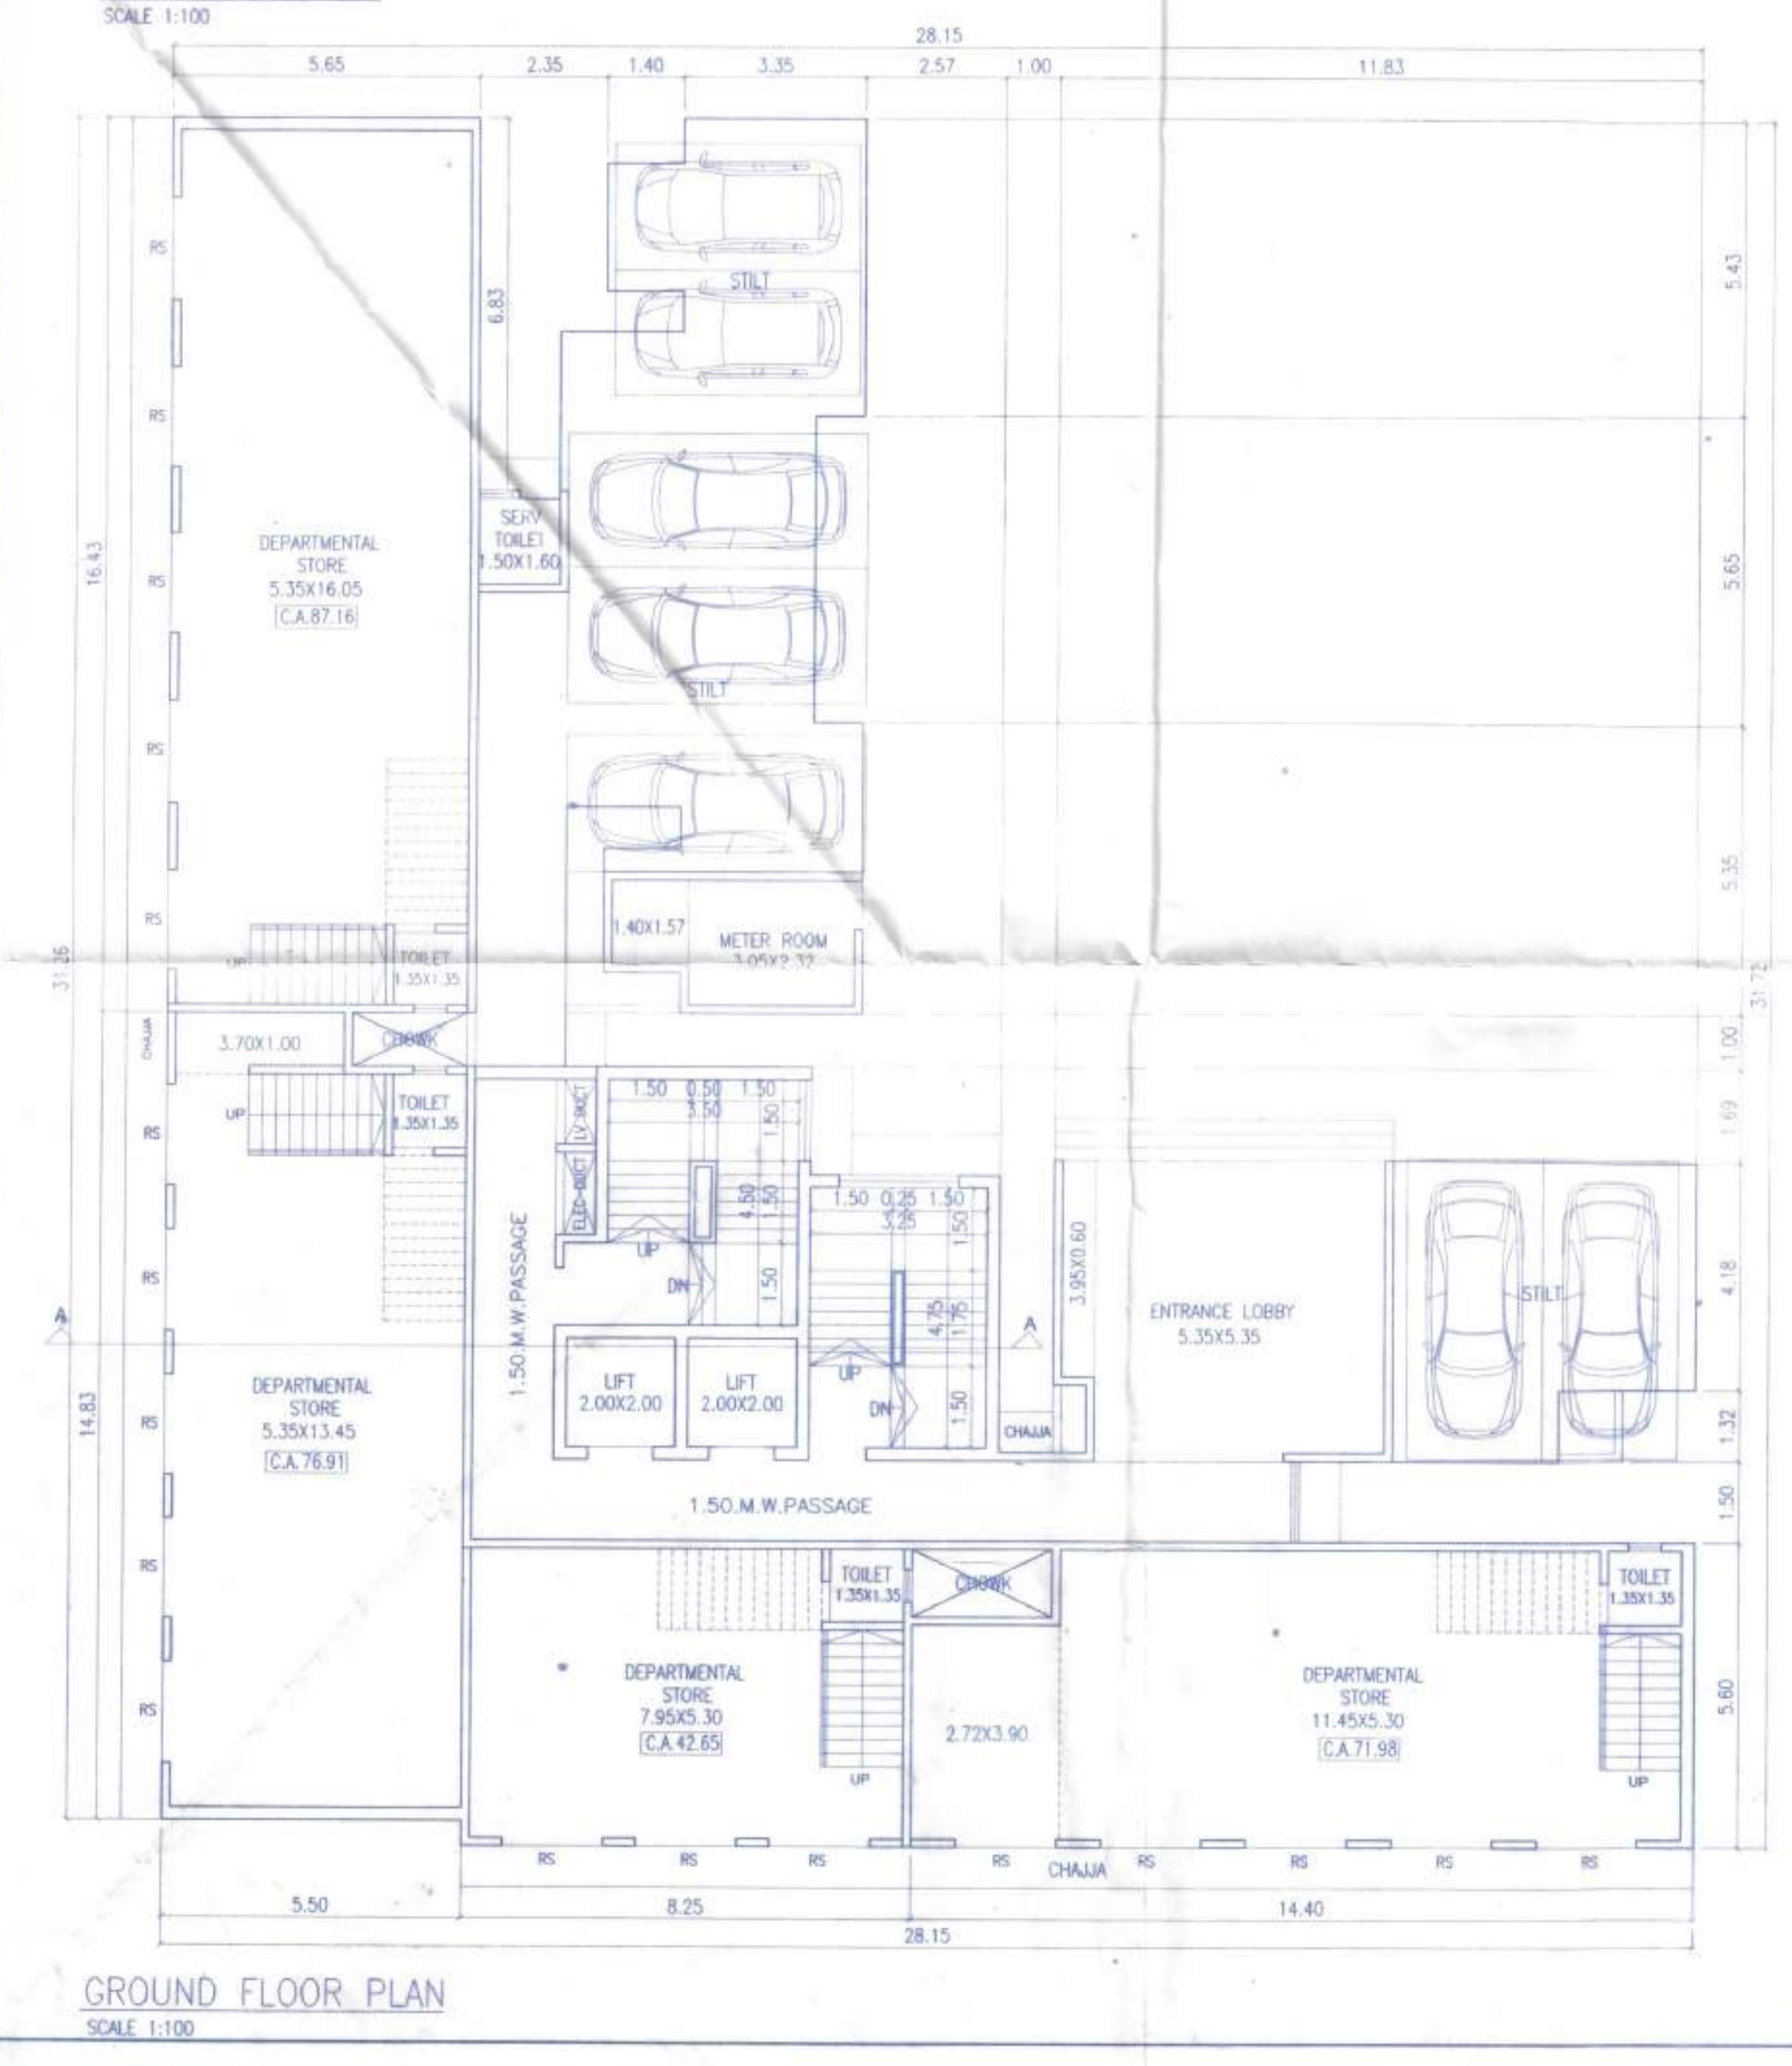

F.B. AREA CALCULATION table with columns for SI, dimensions, and area.



FIRST FLOOR CARPET AREA table with columns for flat no, carpet area with bal, and carpet area without bal.

LIGHT AND VENTILATION STATEMENT table with columns for description of user space, size, carpet area, and required types.

PARKING STATEMENT AS PER NEW DCR table with columns for SI, description, and provided area.

TOTAL BUILT UP AREA & CONSTRUCTED AREA STATEMENT table with columns for floor, net BUA, and total area.

PROFORMA-II CONTENTS OF SHEET including certified area, name of owner, and signature of owner.

