
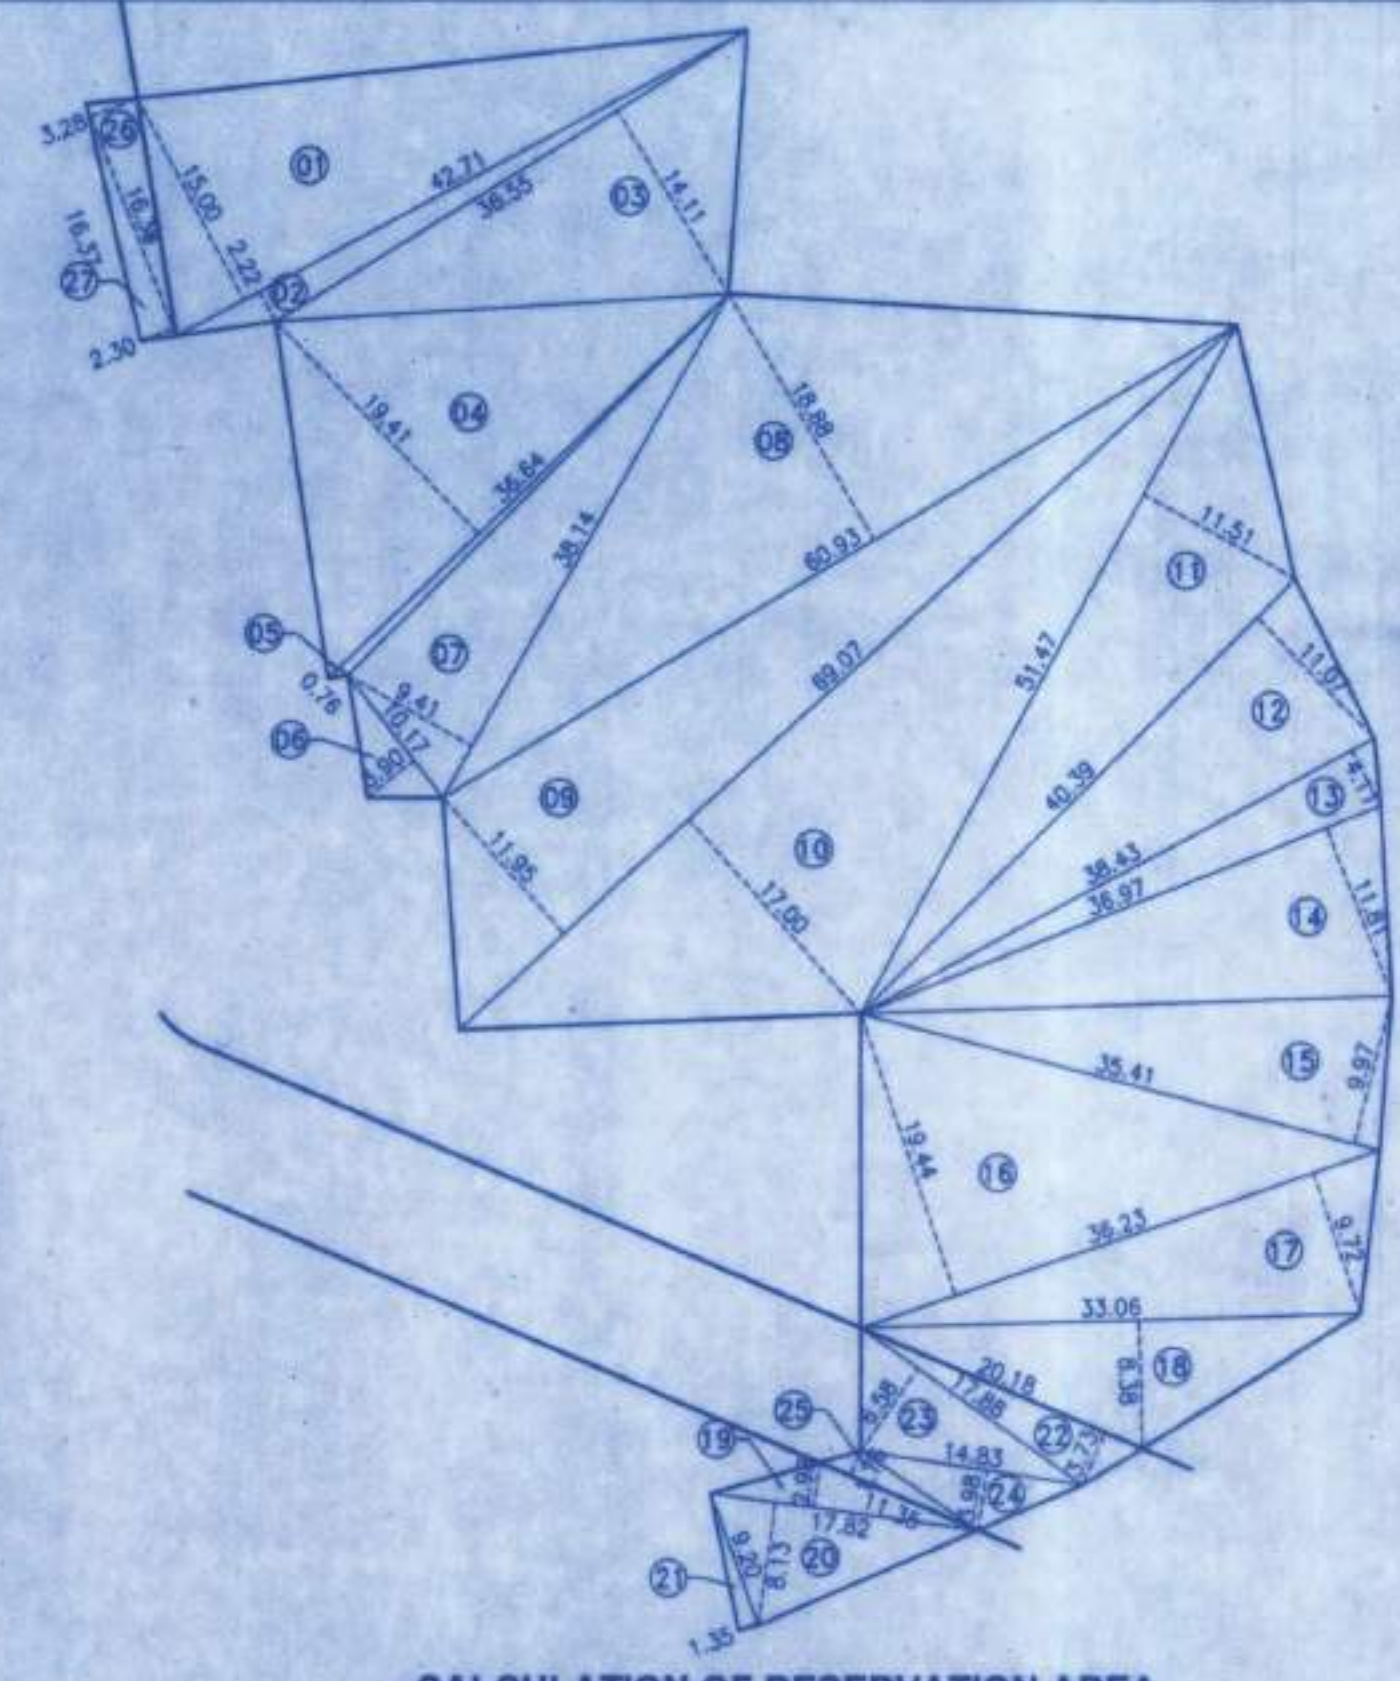


Table with columns: AREA STATEMENT, SQ.MTS. Rows 1-31 detailing area calculations, setbacks, and building permissions.

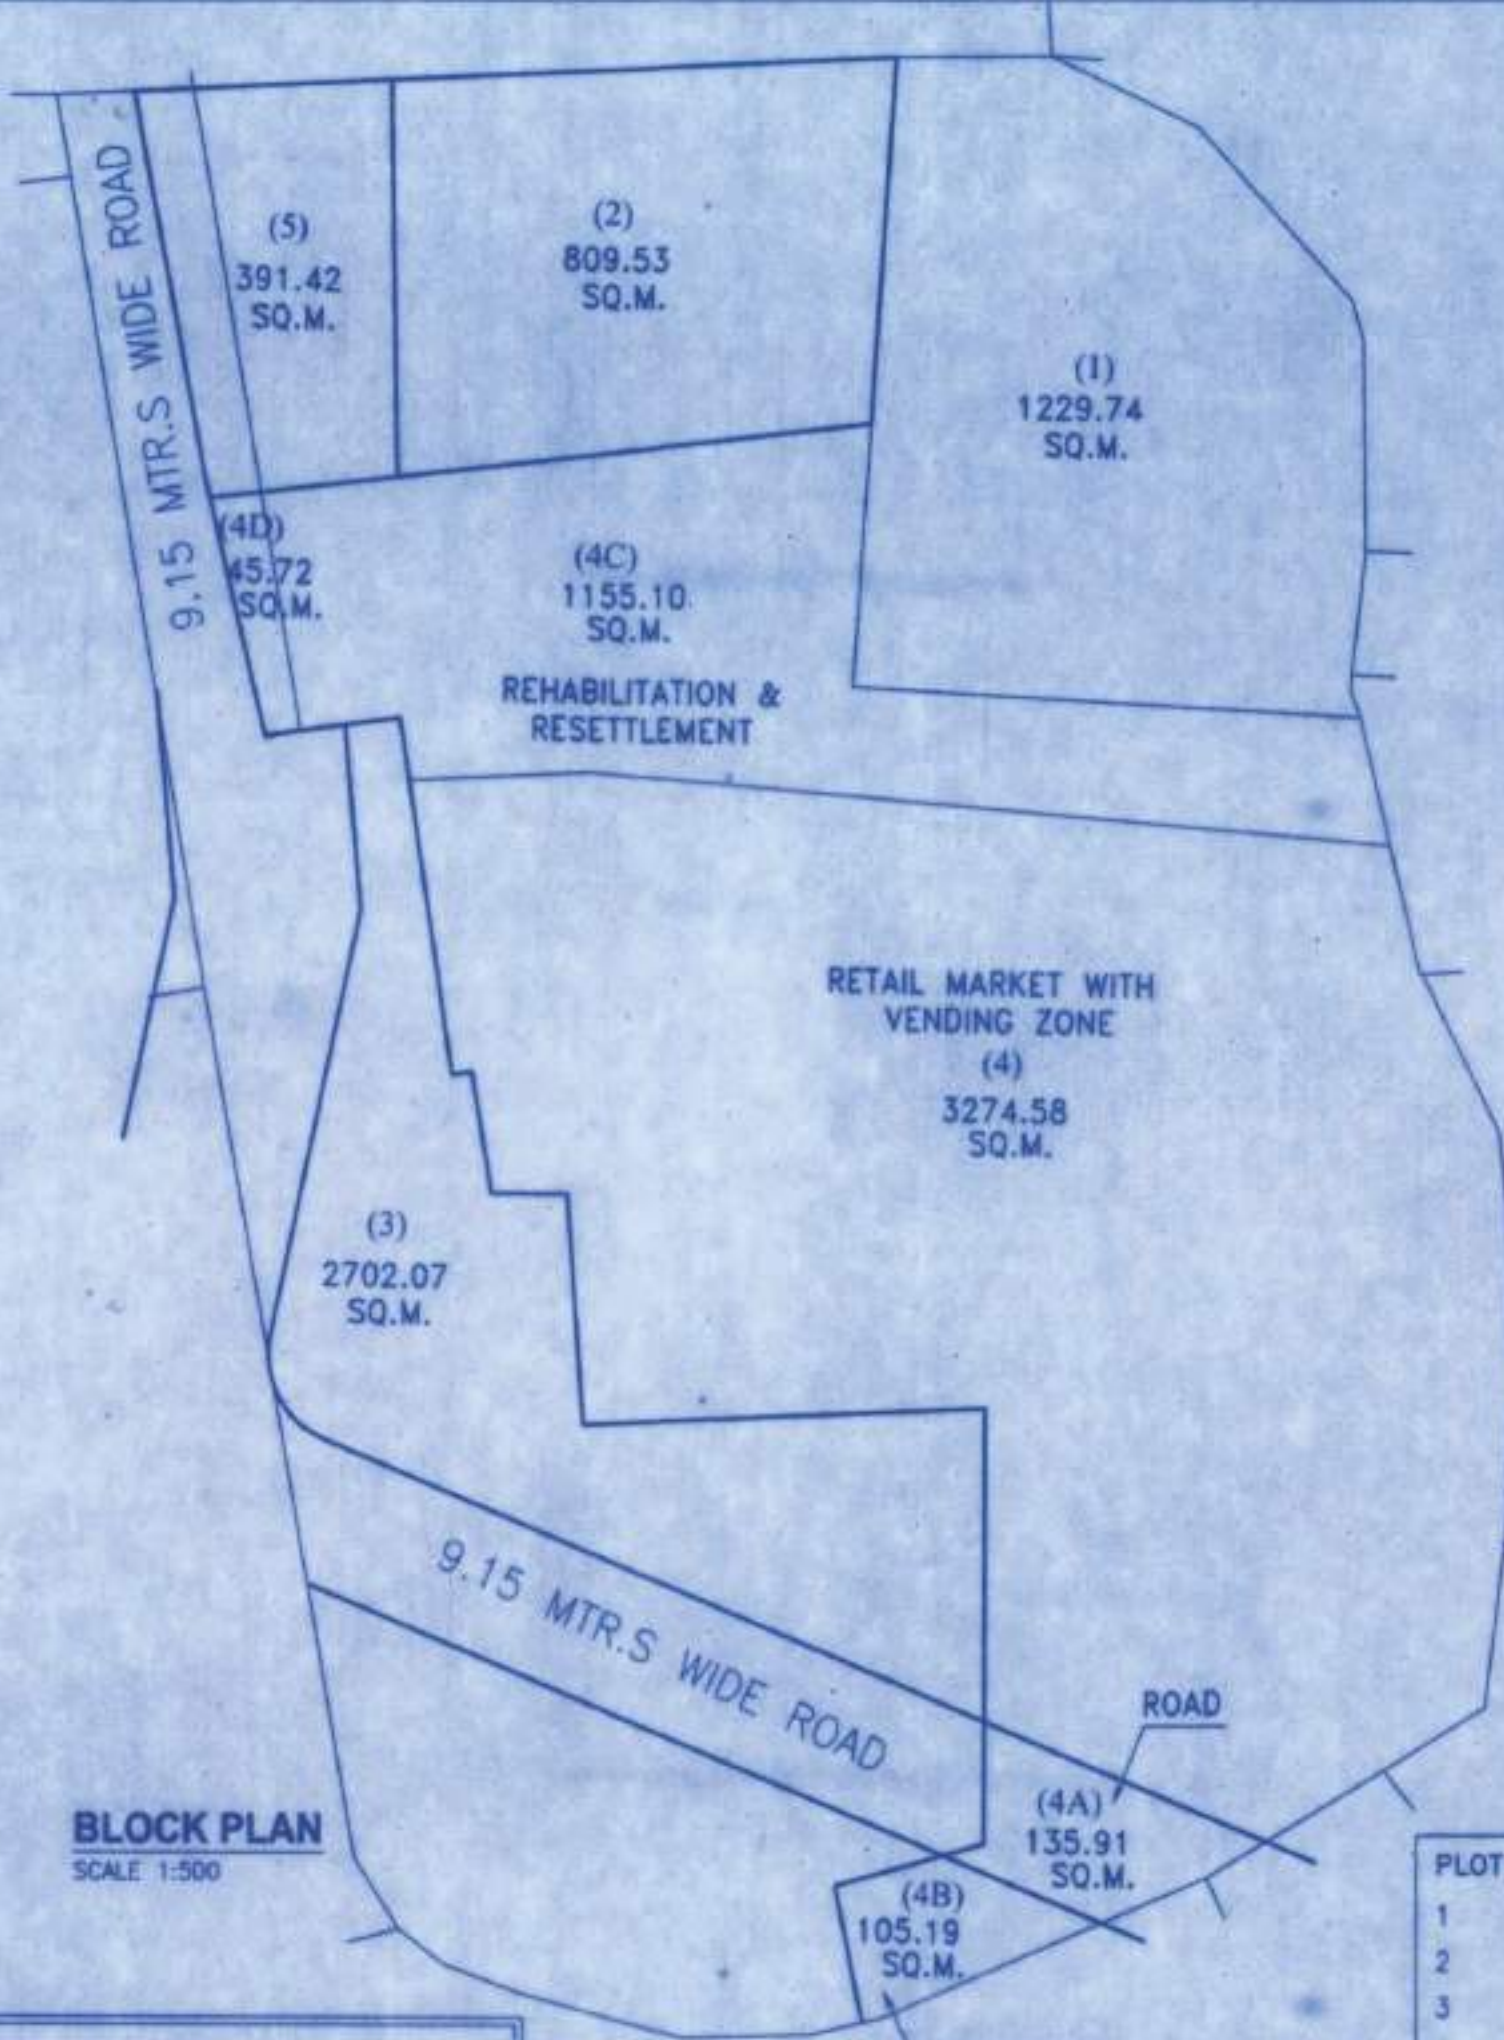

CALCULATION OF RESERVATION AREA SCALE 1:500

Table with columns: PLOT AREA CALCULATION:-, rows 1-21 listing plot area calculations.

Table with columns: AREA CAL. FOR RESERVED PLOT:-, rows 1-27 listing area calculations for reserved plots.

Summary table for Retail Market and Road areas with calculations.





C) PAVED R.G. AREA CALCULATION:- table with rows 1-3 and a total.

A) 8% PHY. R.G. AREA CALCULATION:- table with rows 1-15 and a total.

B) 8% PHY. R.G. AREA CALCULATION:- table with rows 16-21 and a total.

TOTAL 8% R.G. AREA CALCULATION (A) + (B) = 344.76 sq.mt

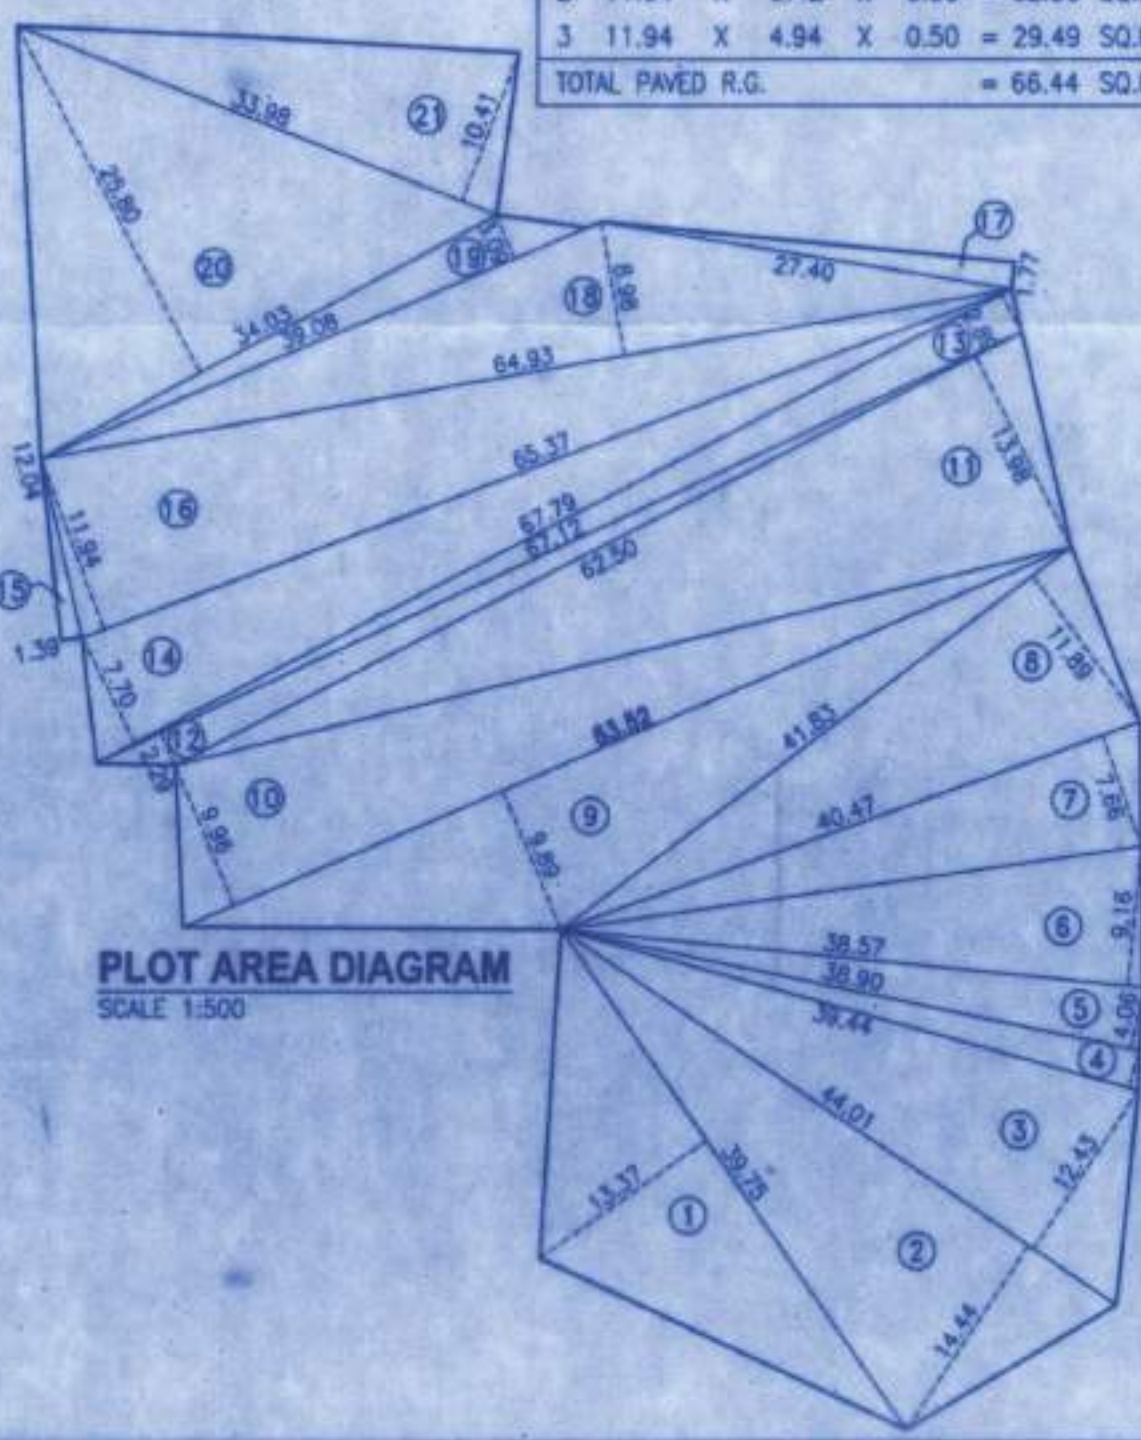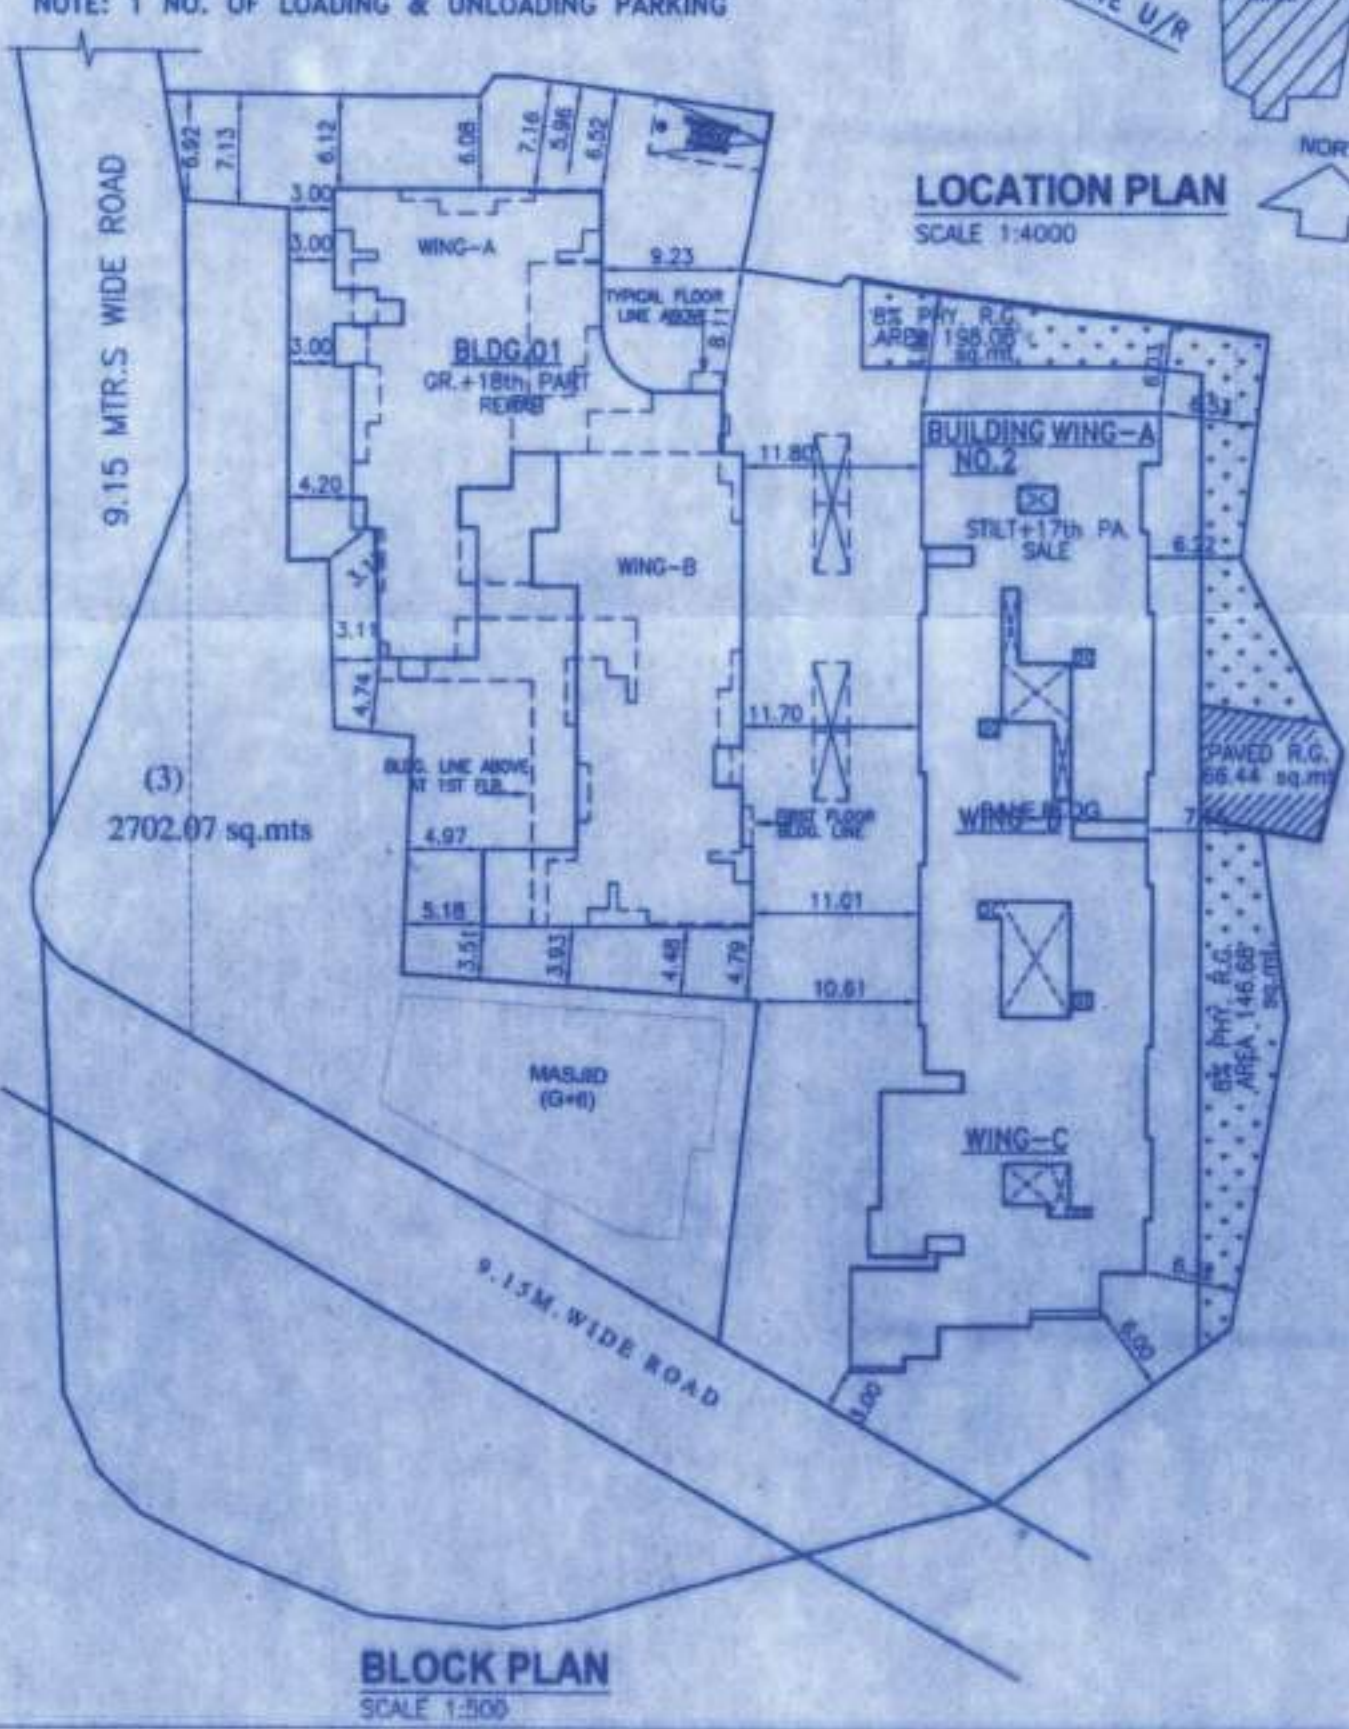

FORM-II contents of sheet, including stamp of date of receipt of plan, stamp of approval of plan, and architect signature.

certificate of area, description of proposal and property, name of owner, job no., date, drg. no., scale, checked by, drawn by, office ref. no., architect signature.

M/s.t.n.hasan B-14,1st Flr., Bindya Chs, 51-Hill Road, Bandra (W), Mumbai. Tel:26415052