


**TYPICAL FLOOR PLAN**  
**1ST TO 7TH, 9TH TO 11 & 13TH FLOOR**  
**( BLDG. NO.2)**

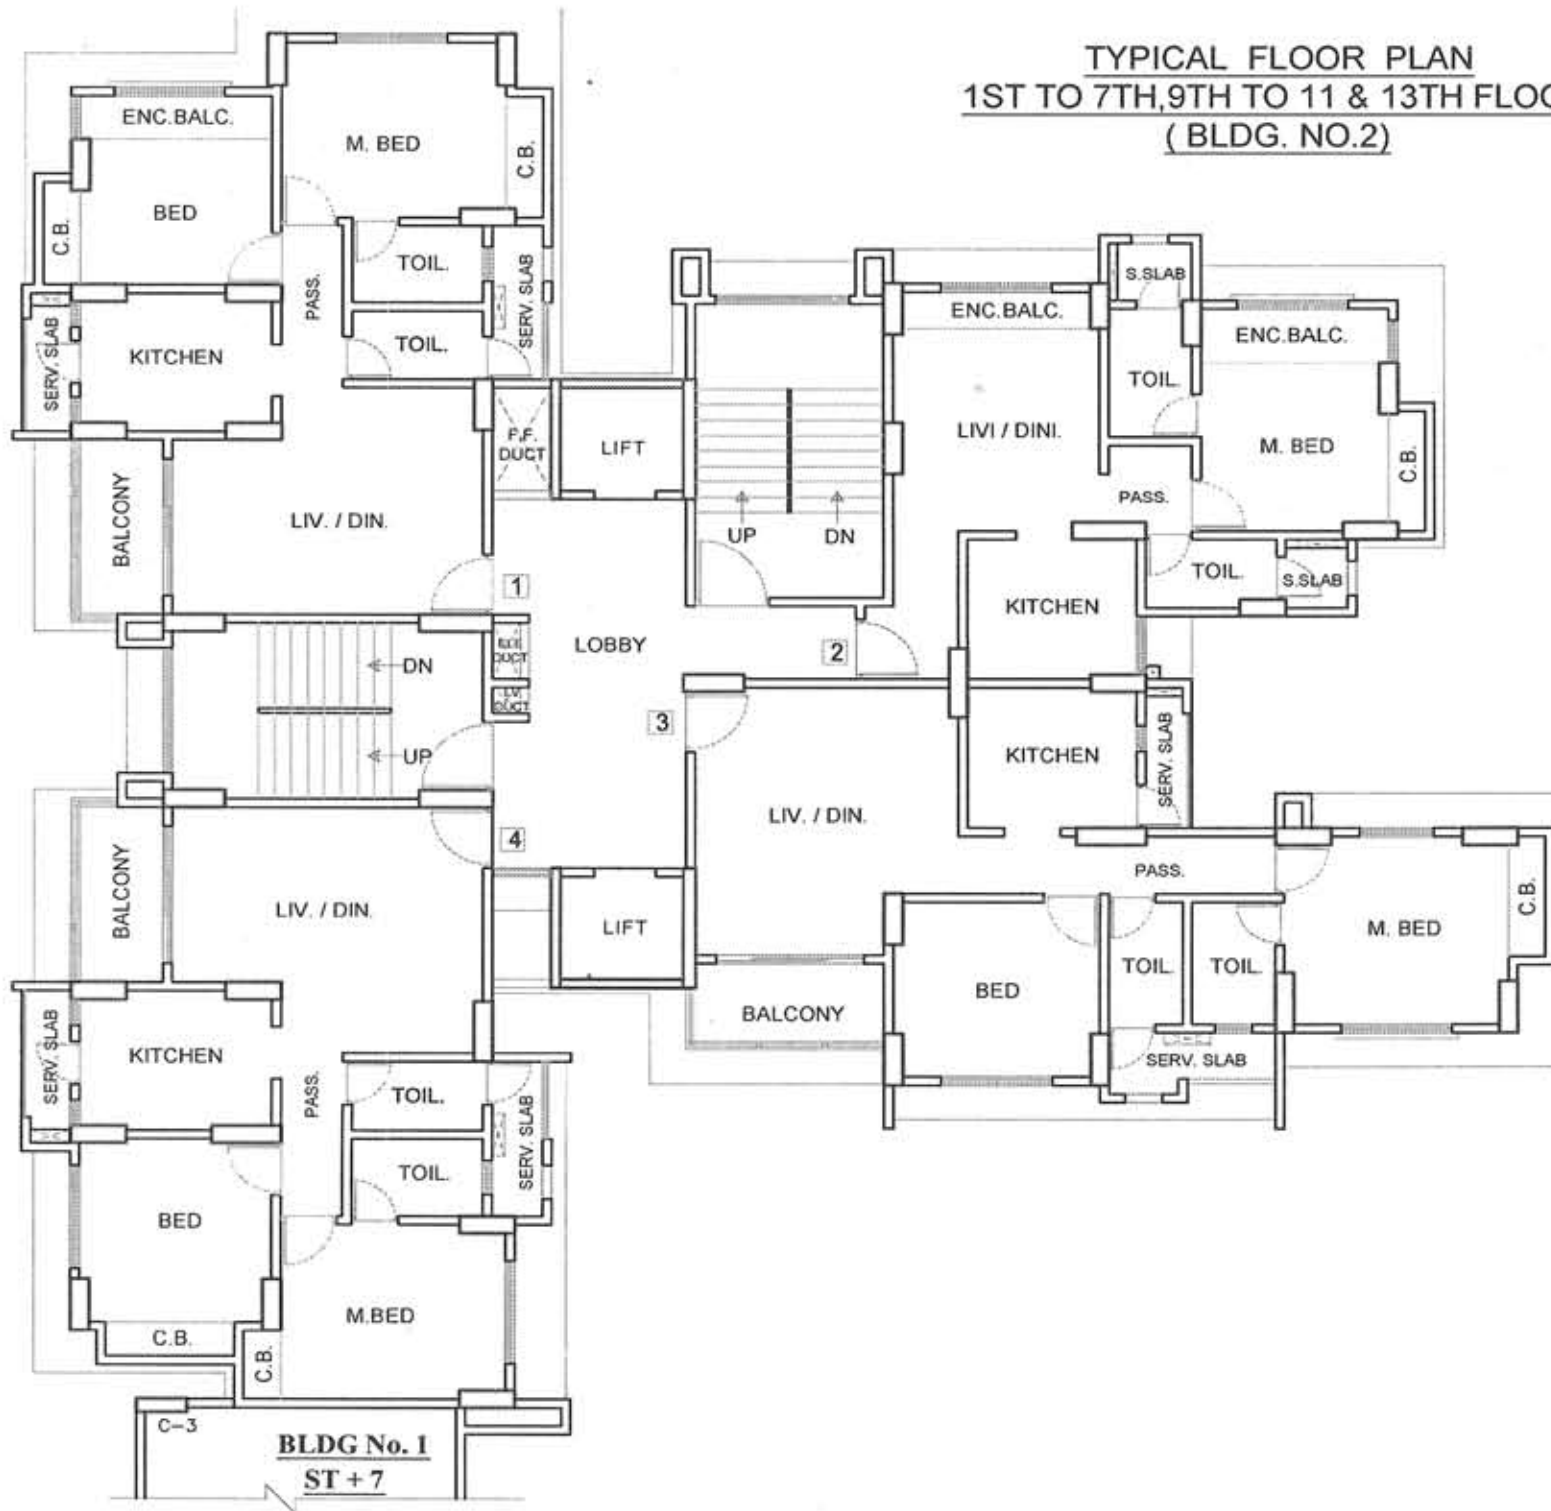

**PIONEER PARK**

KOLSHET ROAD,  
 DHOKALI, THANE (W).

A PROJECT BY :  
**SHUBHAM ENTERPRISES**  
 THANE (W).

ARCHITECTS :  
**SUVARNA GHOSH**  
 THANE (W).  
 TEL.: 2536 6435