

SEAL OF APPROVAL

APPROVED SUBJECT TO THE CONDITION MENTIONED IN the office letter




No. CIDCO/SP-18297/FORM A R/2018 1477/18

Dated: 25-01-2017 21 MAR 2017











[Signature]

Sr. Planner/Asst. Planner (BP)
CIDCO of Maharashtra Ltd.
Raigad Bhavan, 4th Floor,
Plot No.4, Sector-11,
CBD-Belapur, Navli Mumbai

BUILDING: A (BUILDING-1)

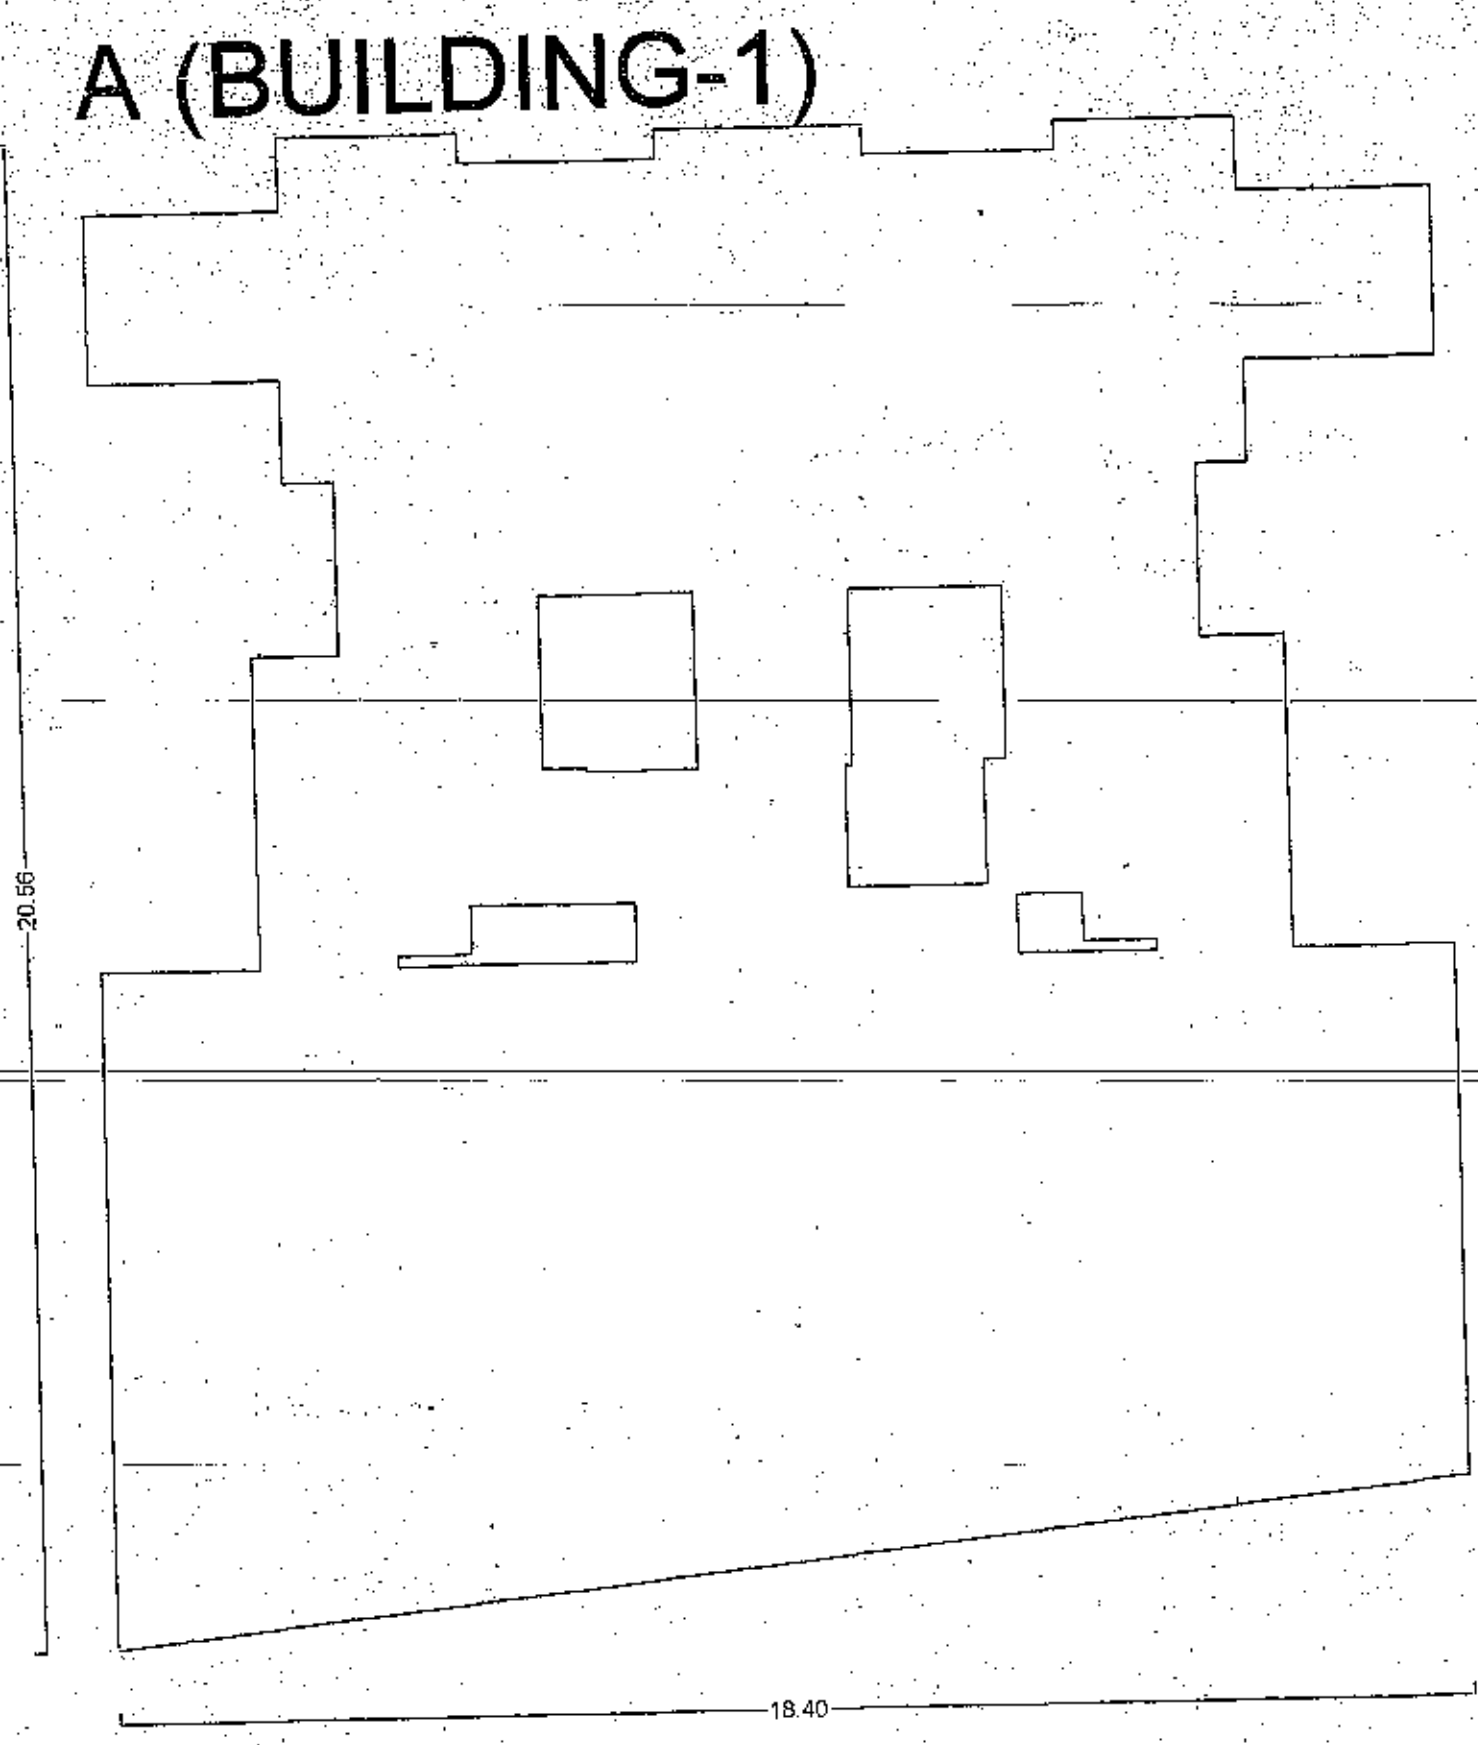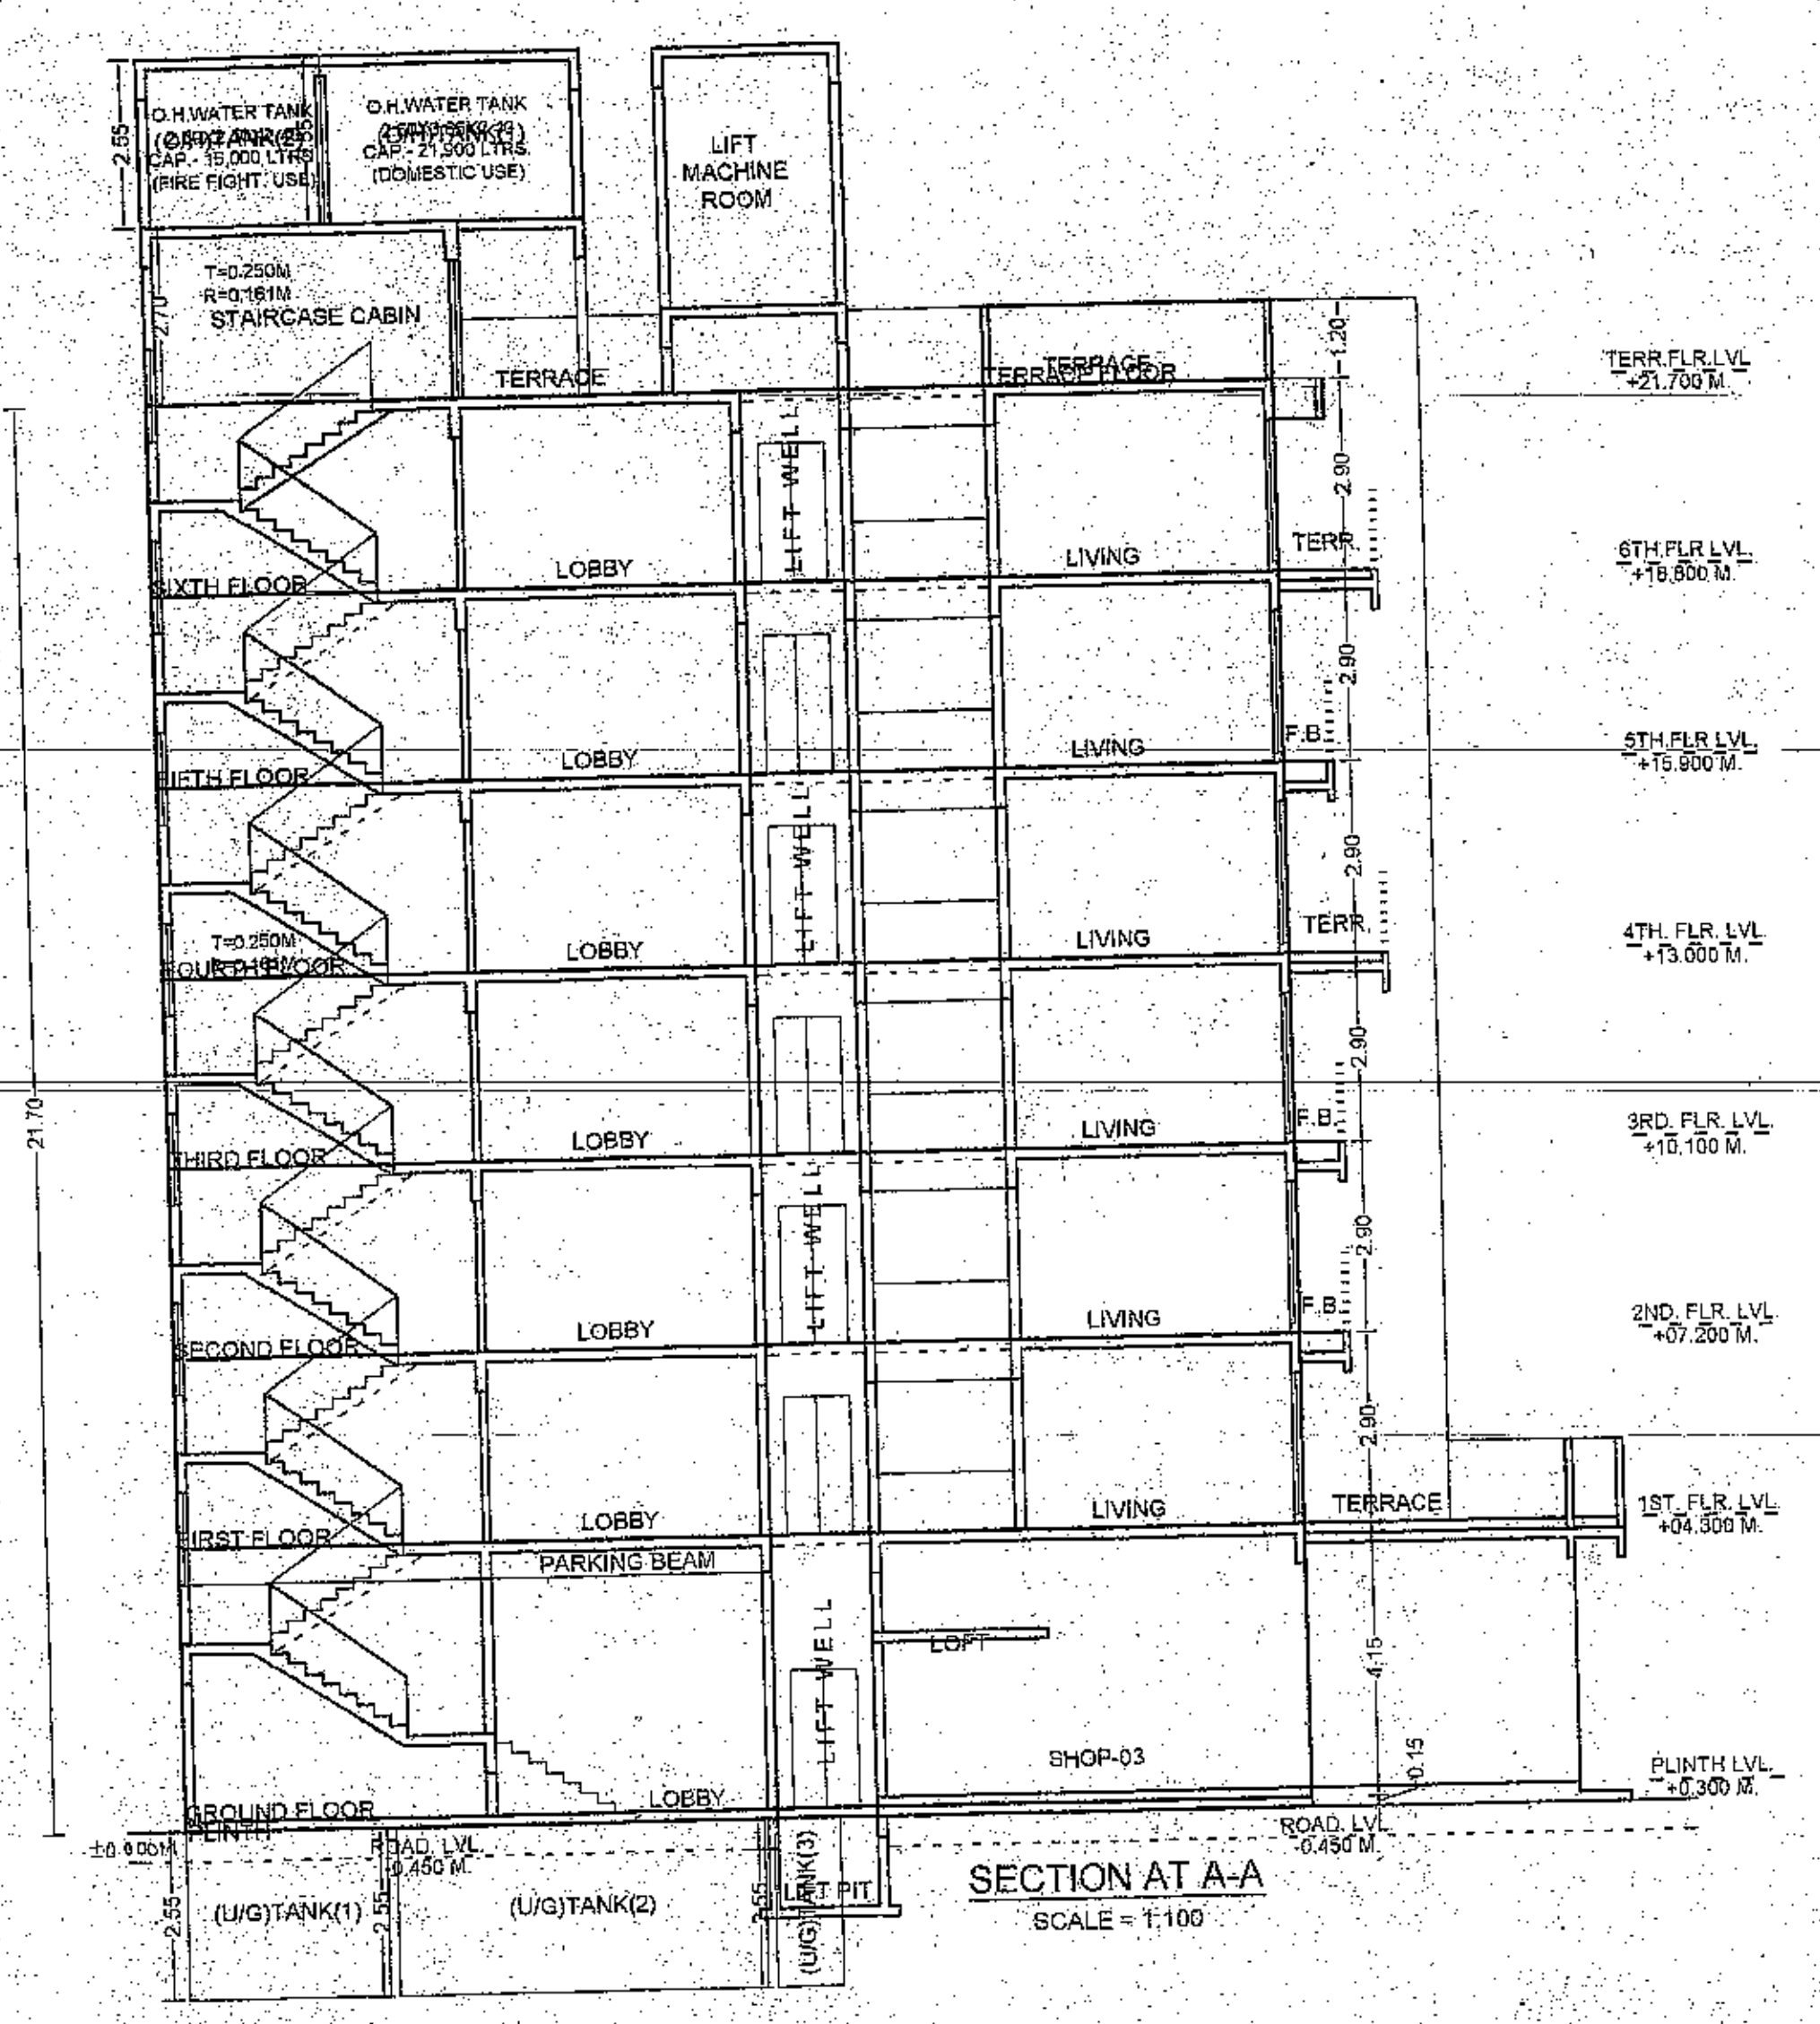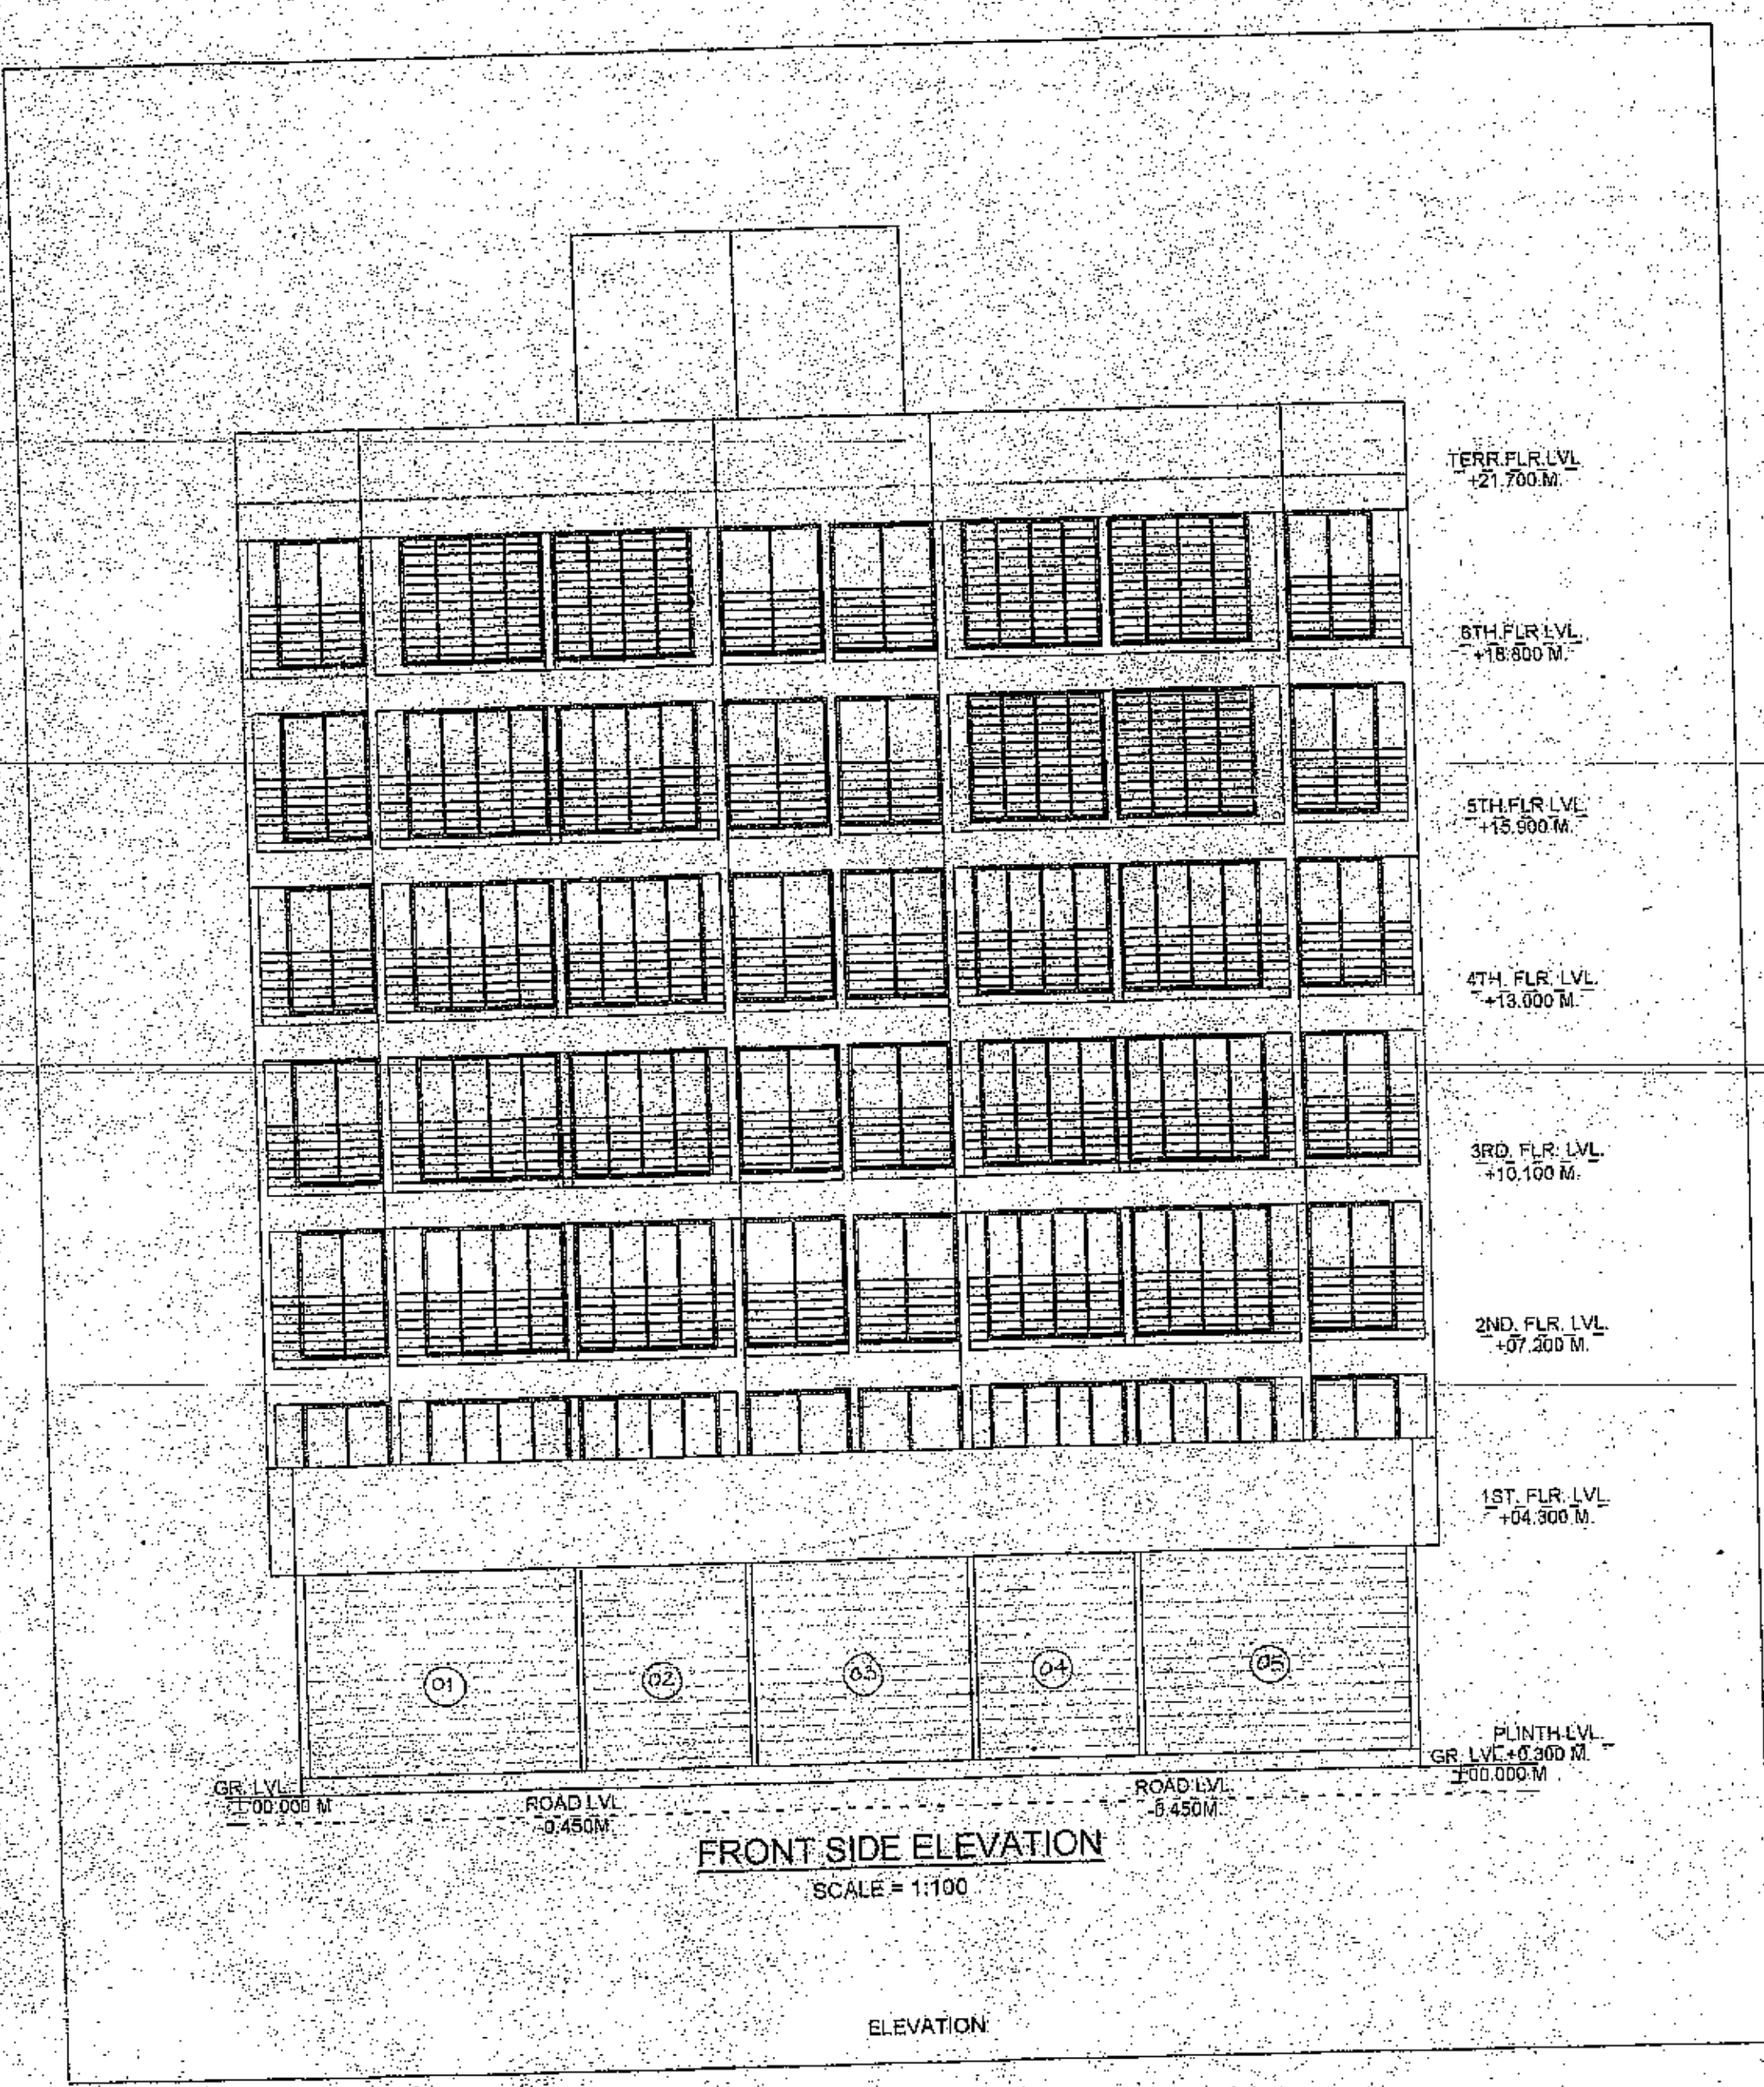

Plot Coverage	Area
	284.51

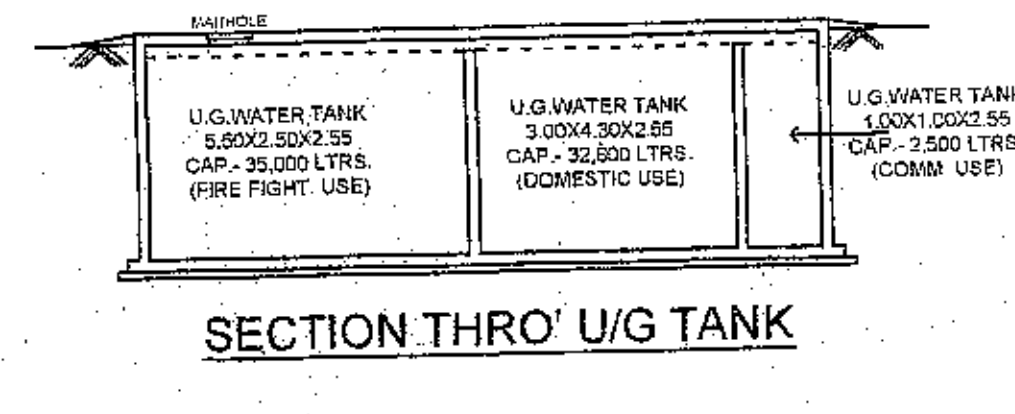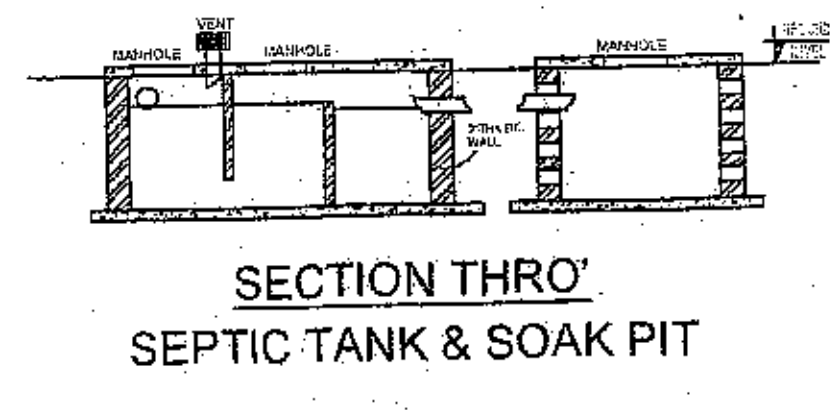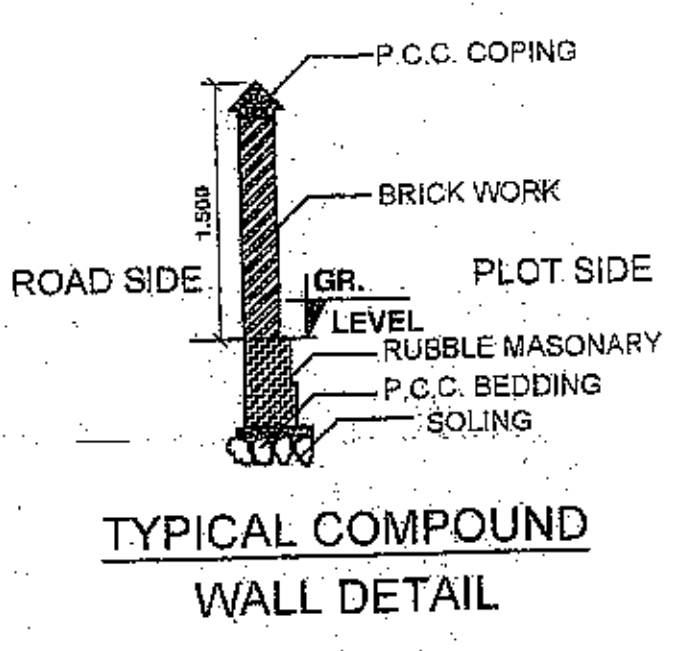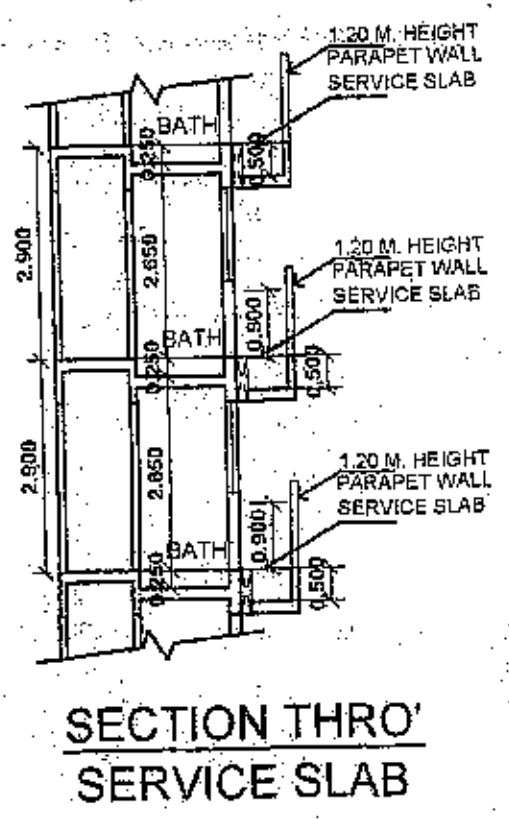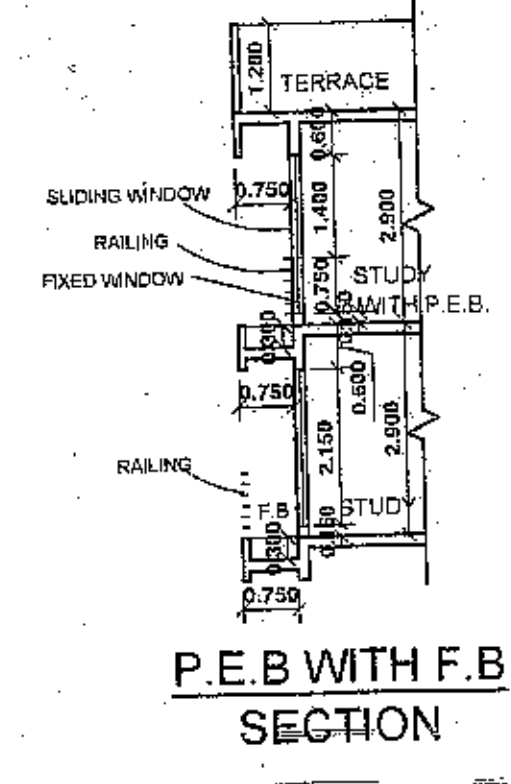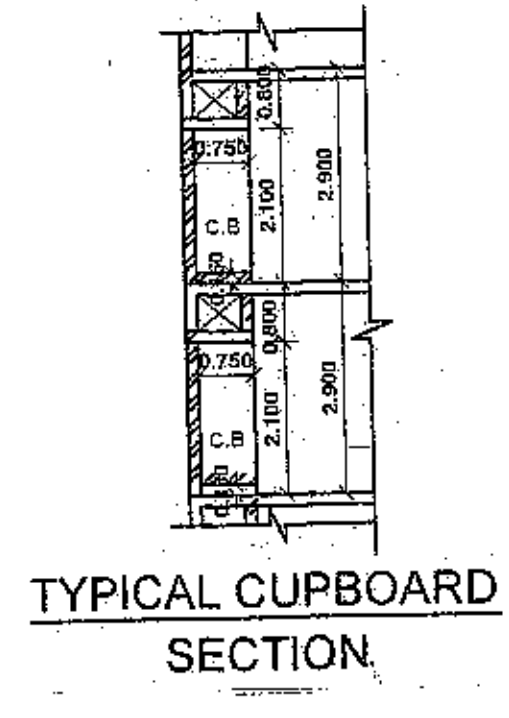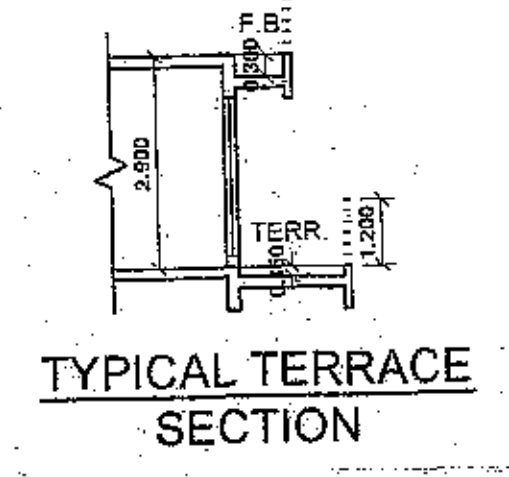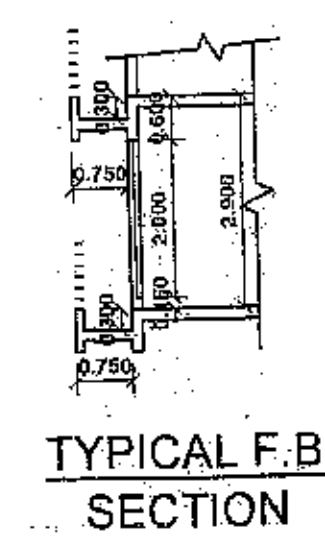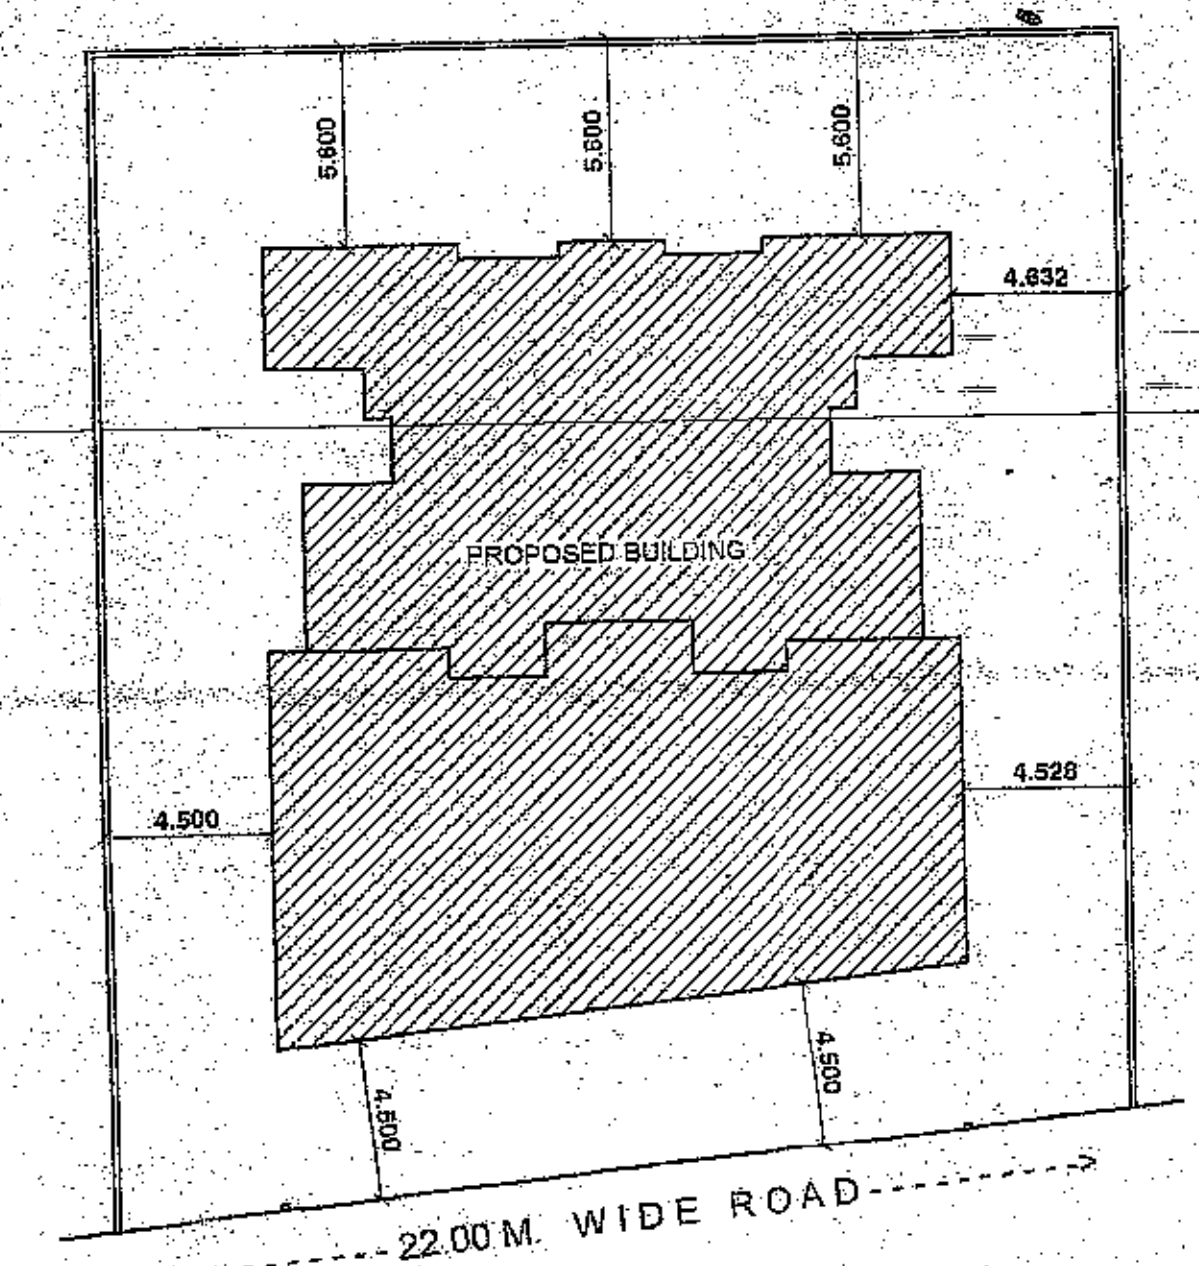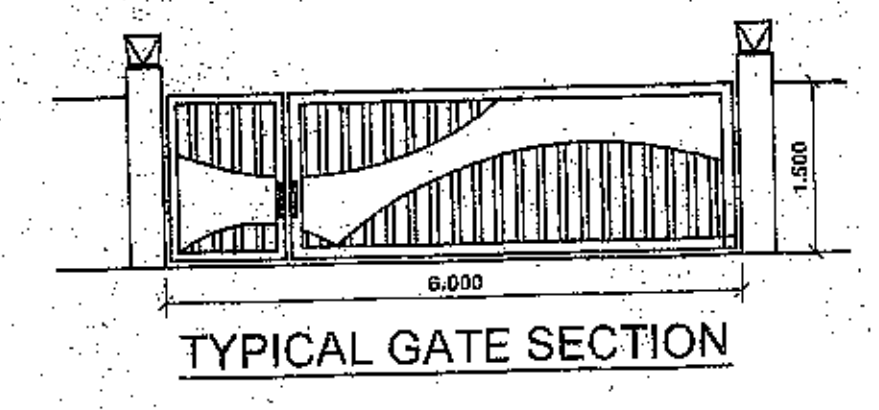

OWNERS NAME
Mr. Sai Shree Builders Partner: Shri. M.D. Dhale, Shri. N.B.P. and Shri. A.N. Bhagwanswar, Shri. P.S. Bhagwanswar, Shri. A.G. Bhagyawant and Shri. G.H. Bhagwanswar

PROJECT INFORMATION
PLOT NO: 04 SECTOR NO: 11
MODE: Commercial

CONSULTANT NAME
Tajwani Design Studio

JOB NO. DRG. NO. SCALE DRAWN BY/CHECKED BY
1100 1:100

ISSUANCE NO. DATE 05-01-2017

KEY NO. SHEET NO. 3/3