

PROFORMA 'B'

CONTENTS OF SHEET

BASEMENT FLOOR PLAN

DESCRIPTION OF PROPOSAL


PROPOSED SLIM REHABILITATION SCHEME UNDER 30/140 ON PLOT BEARING CTS NO. 11H/10(A), 11H/10(B), 11H/120(A) TO 11H/120(A), 11B/10, 11B/11, 11B/11/25 TO 11B/11/23, 11/C OF VILLAGE CHANDWALI, AT CHANDWALI, FOWAI, MUMBAI - 400 072.

NAME OF OWNER	SIGNATURE
M/s Pashmina Realty Pvt-Ltd. 302, 3rd floor, Mangal Churnani Bldg., Veer Senapati Marg, Pashanpada, Mumbai - 400 025.	<i>[Signature]</i>

NAME, ADDRESS & SIGNATURE OF ARCHITECT	SIGNATURE
aakar ARCHITECTS GROUND FLOOR SATYANARAYAN PRASAD, COMMERCIAL CENTER, CHANDWALI ROAD, VILE PARLE E, MUMBAI - 400 017. PH: 022-26163933, 44130066 www.aakararchitects.org	<i>[Signature]</i>

STAMP OF DATE OF RECEIPT OF PLANS	STAMP OF DATE OF APPROVAL OF PLANS

NORTH	DRAWN BY	JOB NO.	PATH -
	ARUN	5090	NIDHIN / D / SRA / 5090 - PASHMINA DEVELOPERS - CHANDWALI / AMALGAMATION / 2.50 F.S.I. / IOA / 27.07.2016 SALE BLDG. NO.4 ICA Dwg

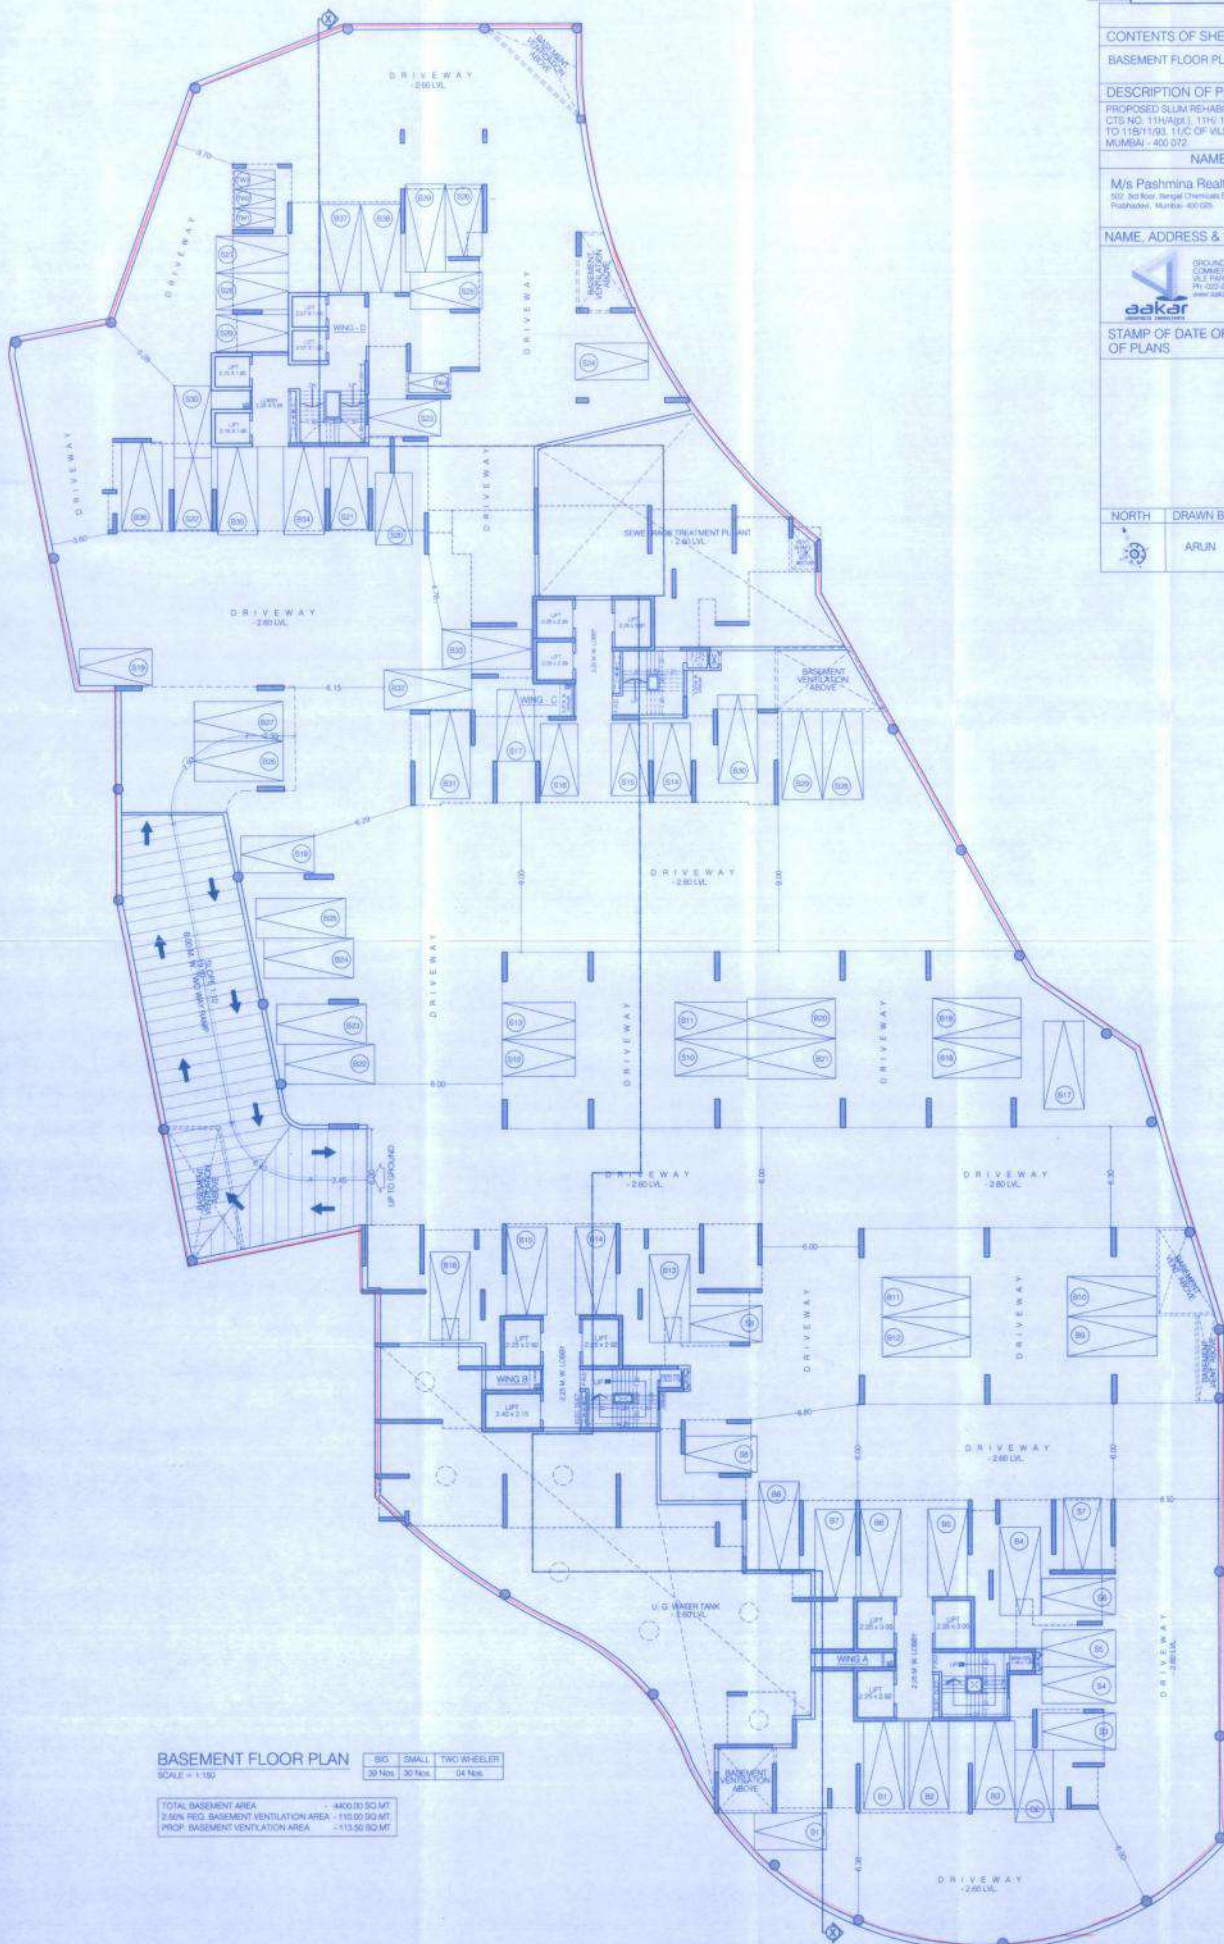

BASEMENT FLOOR PLAN
SCALE = 1:150

BIG	SMALL	TWO WHEELER
30 Nos.	30 Nos.	04 Nos.

TOTAL BASEMENT AREA - 440.00 SQ MT
2.50% REQ. BASEMENT VENTILATION AREA - 110.00 SQ MT
PROP. BASEMENT VENTILATION AREA - 113.50 SQ MT

Issued Sign

Approved Subject to the condition
Monitored in the office permisson
Letter no. SRV/ENGL/VT/10025/2018/10/ART-2-2
30 AUG 2018
30 AUG 2018
Ensource Engineer
Slm Rehabilitation Authority

