




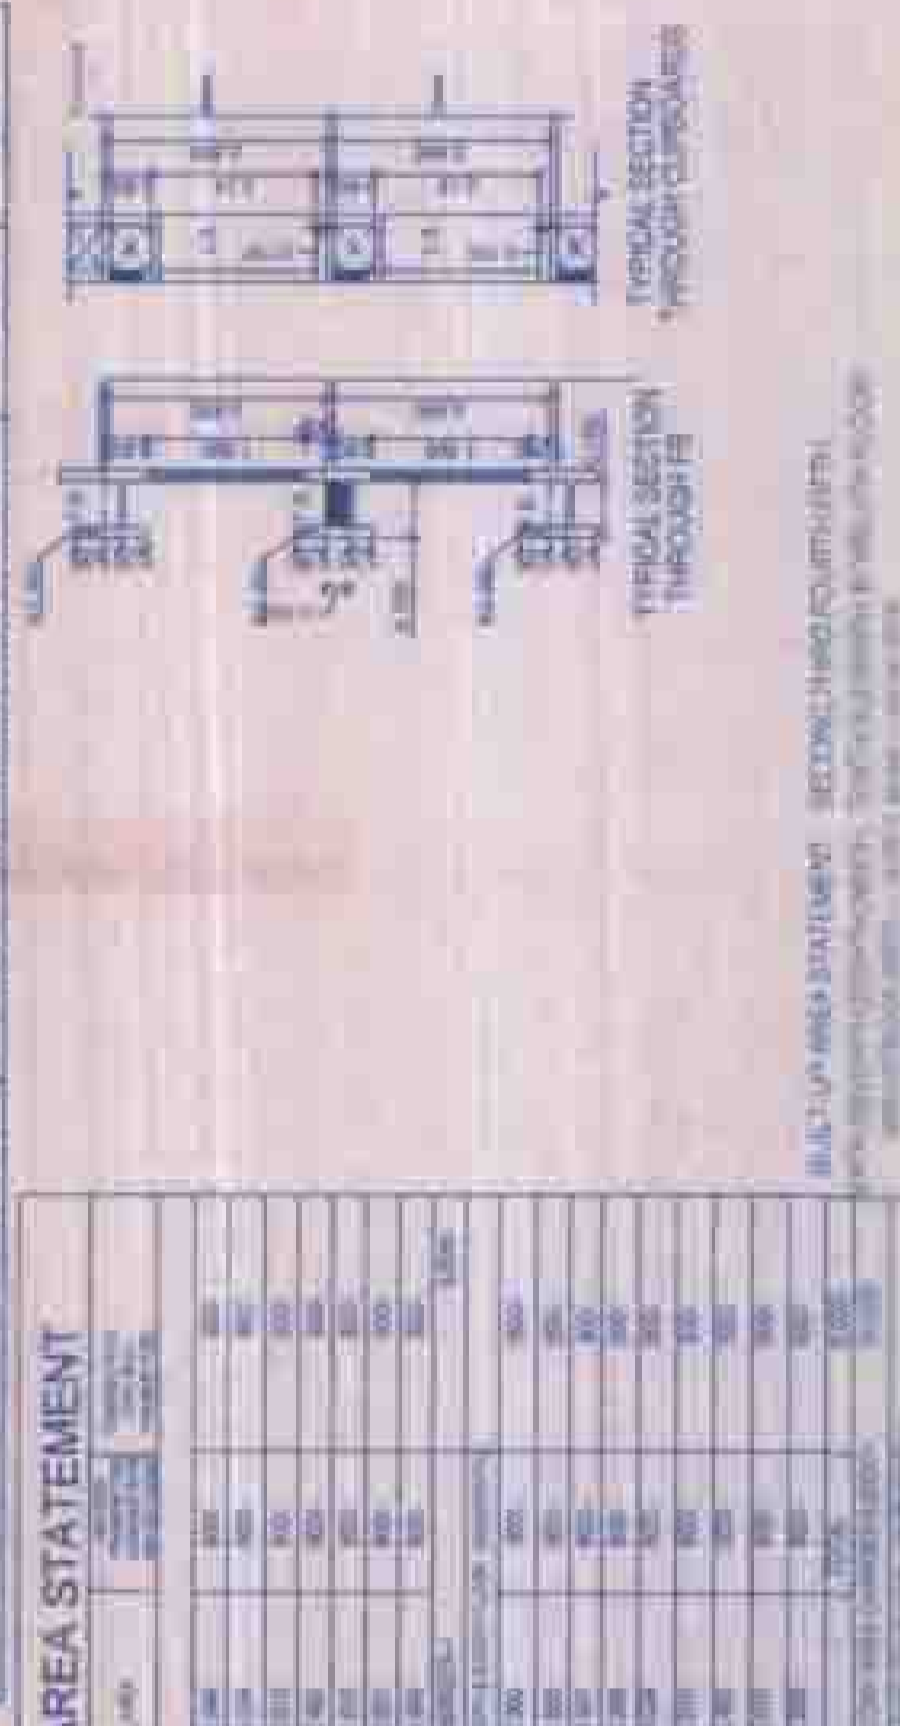




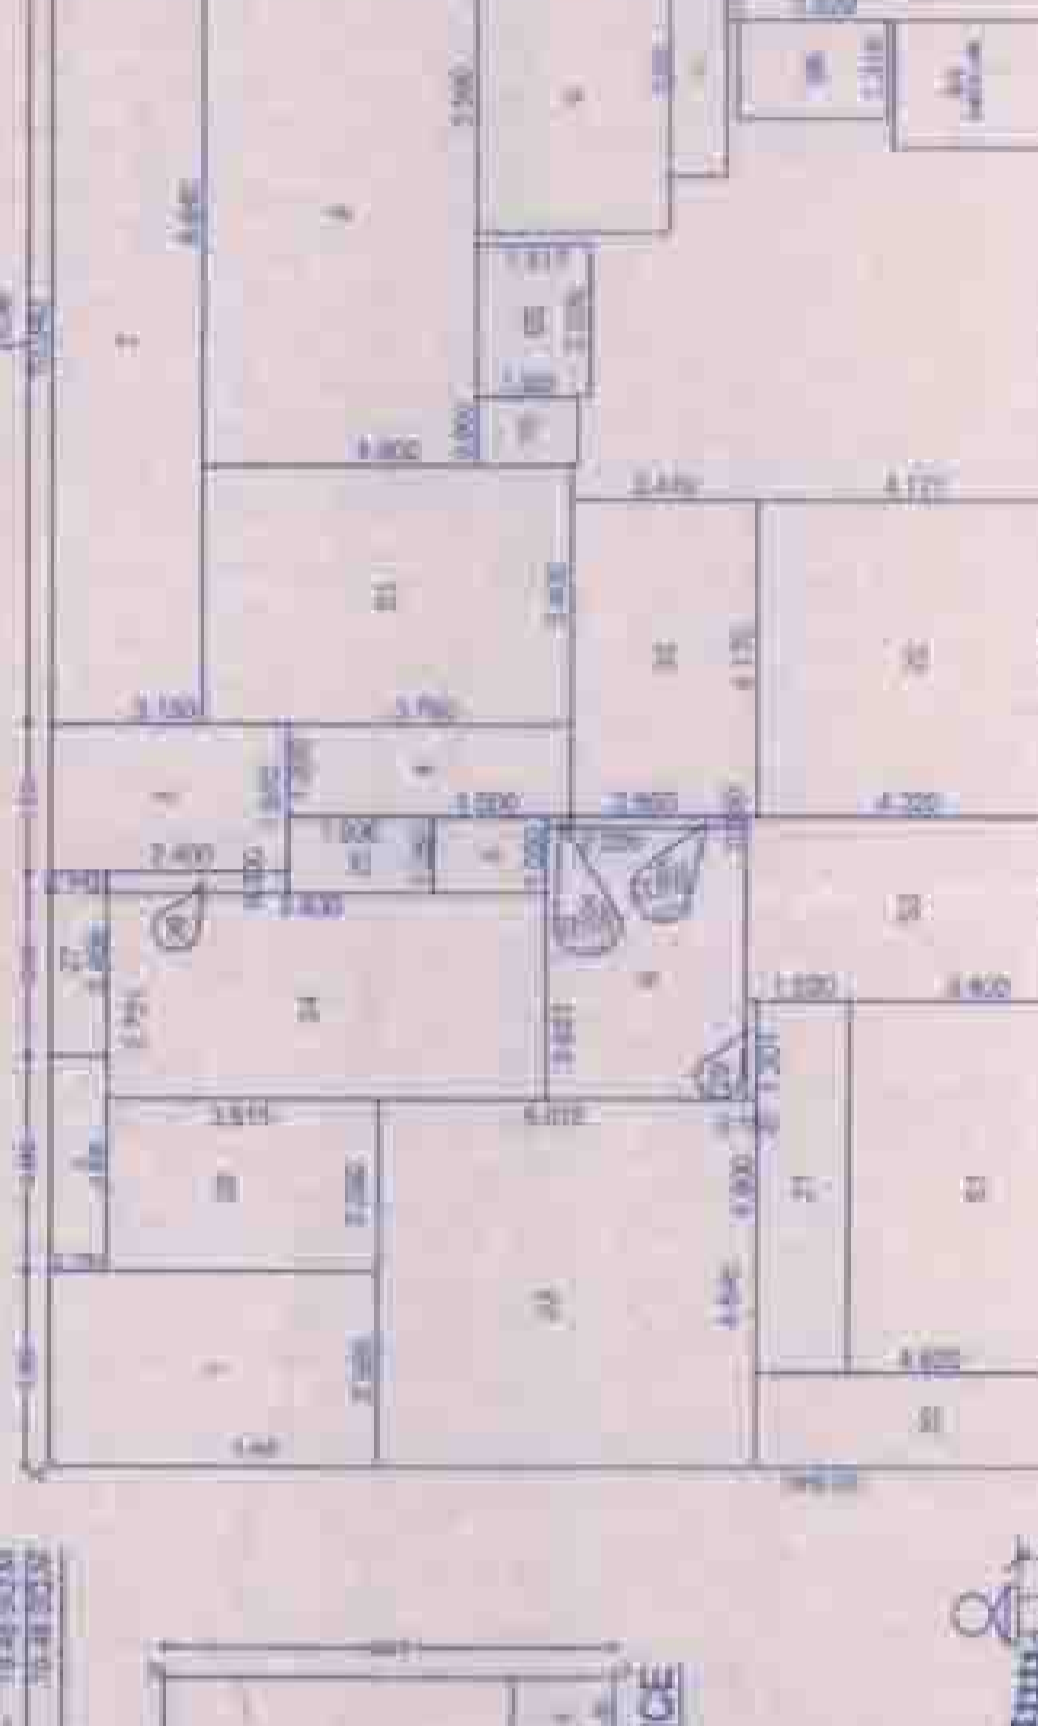


FLOORWISE AREA STATEMENT

FLOOR	F.A.I. NO.	STAIRCASE	PERMANENT	NON-PERMANENT	EX. BALC.	ST. (M ²)	TOTAL
GROUND	TOH-3.000	54.638	-	-	-	54.638	54.638
FIRST	56.776	54.638	21.512	21.512	-	102.662	157.324
SECOND	135.024	54.638	28.445	28.445	0.000	117.518	252.542
THIRD	135.024	54.638	28.445	28.445	0.000	117.518	252.542
FOURTH	135.024	54.638	28.445	28.445	0.000	117.518	252.542
FIFTH	135.024	54.638	28.445	28.445	0.000	117.518	252.542
SIXTH	135.024	54.638	28.445	28.445	0.000	117.518	252.542
SEVENTH	135.024	54.638	28.445	28.445	0.000	117.518	252.542
EIGHTH	135.024	54.638	28.445	28.445	0.000	117.518	252.542
NINTH	135.024	54.638	28.445	28.445	0.000	117.518	252.542
TENTH	135.024	54.638	28.445	28.445	0.000	117.518	252.542
ELEVENTH	135.024	54.638	28.445	28.445	0.000	117.518	252.542
TWELFTH	135.024	54.638	28.445	28.445	0.000	117.518	252.542
TOTAL	1577.640	710.294	334.451	342.701	8.250	209.281	2828.866

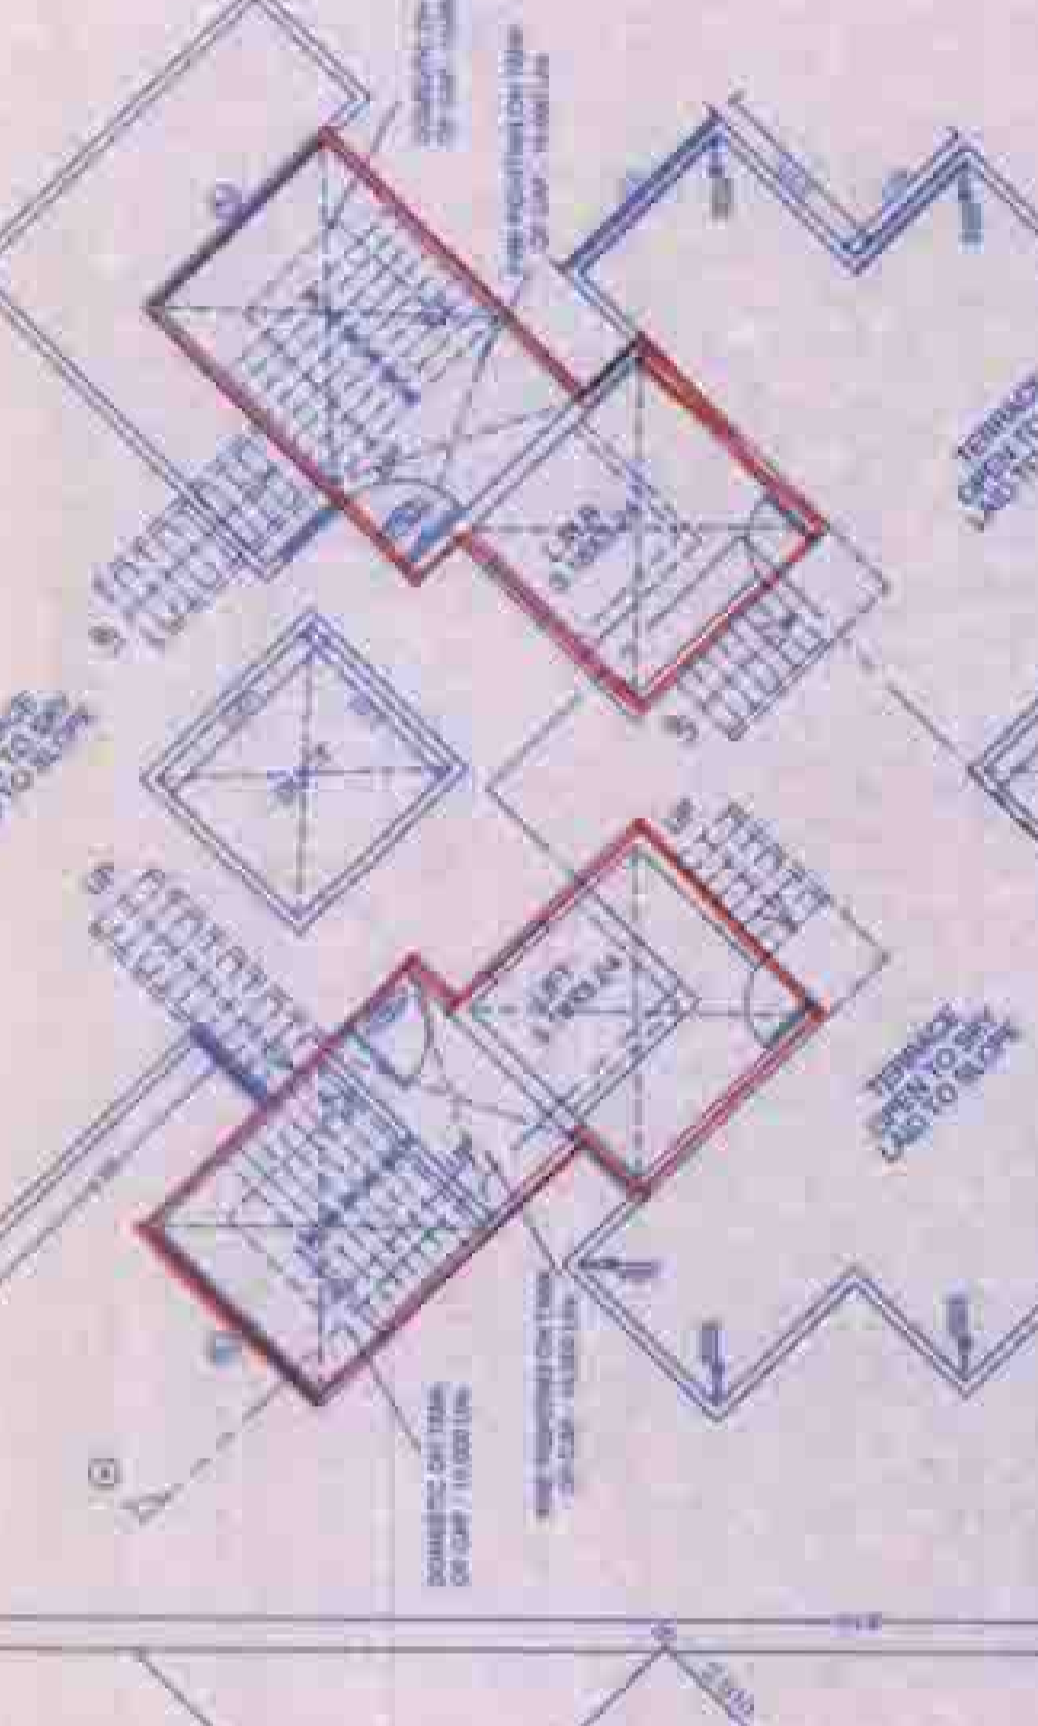






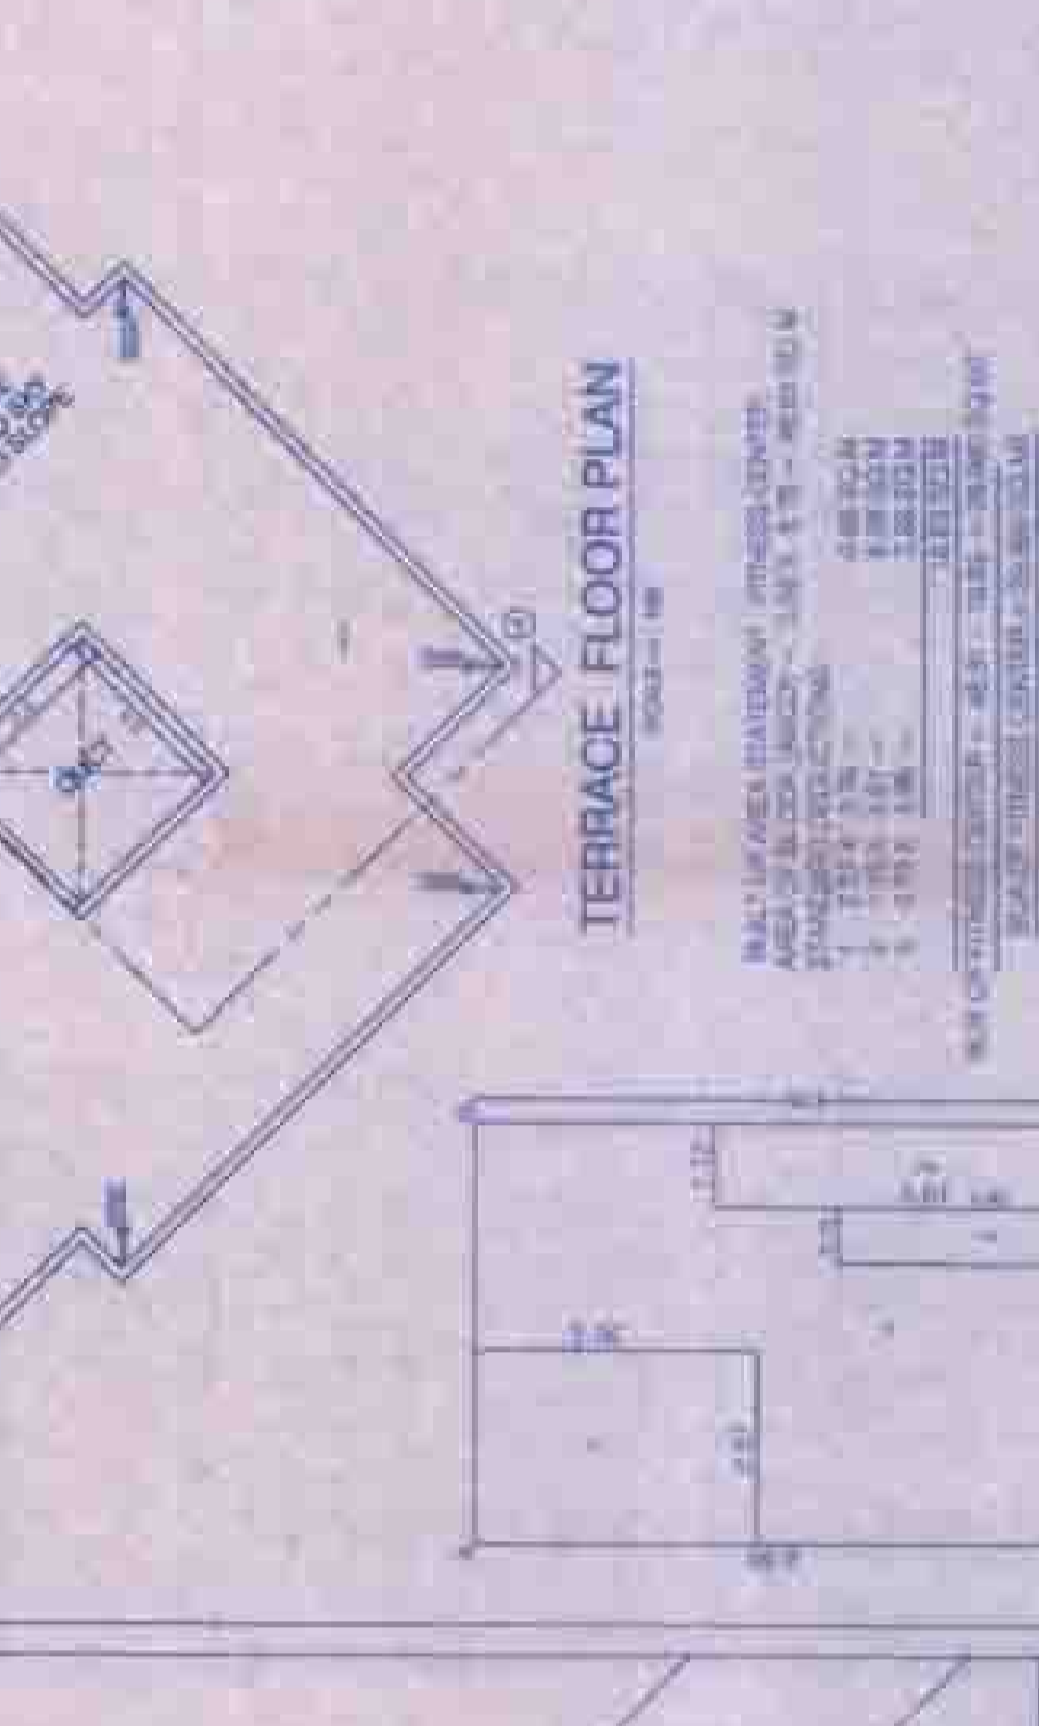


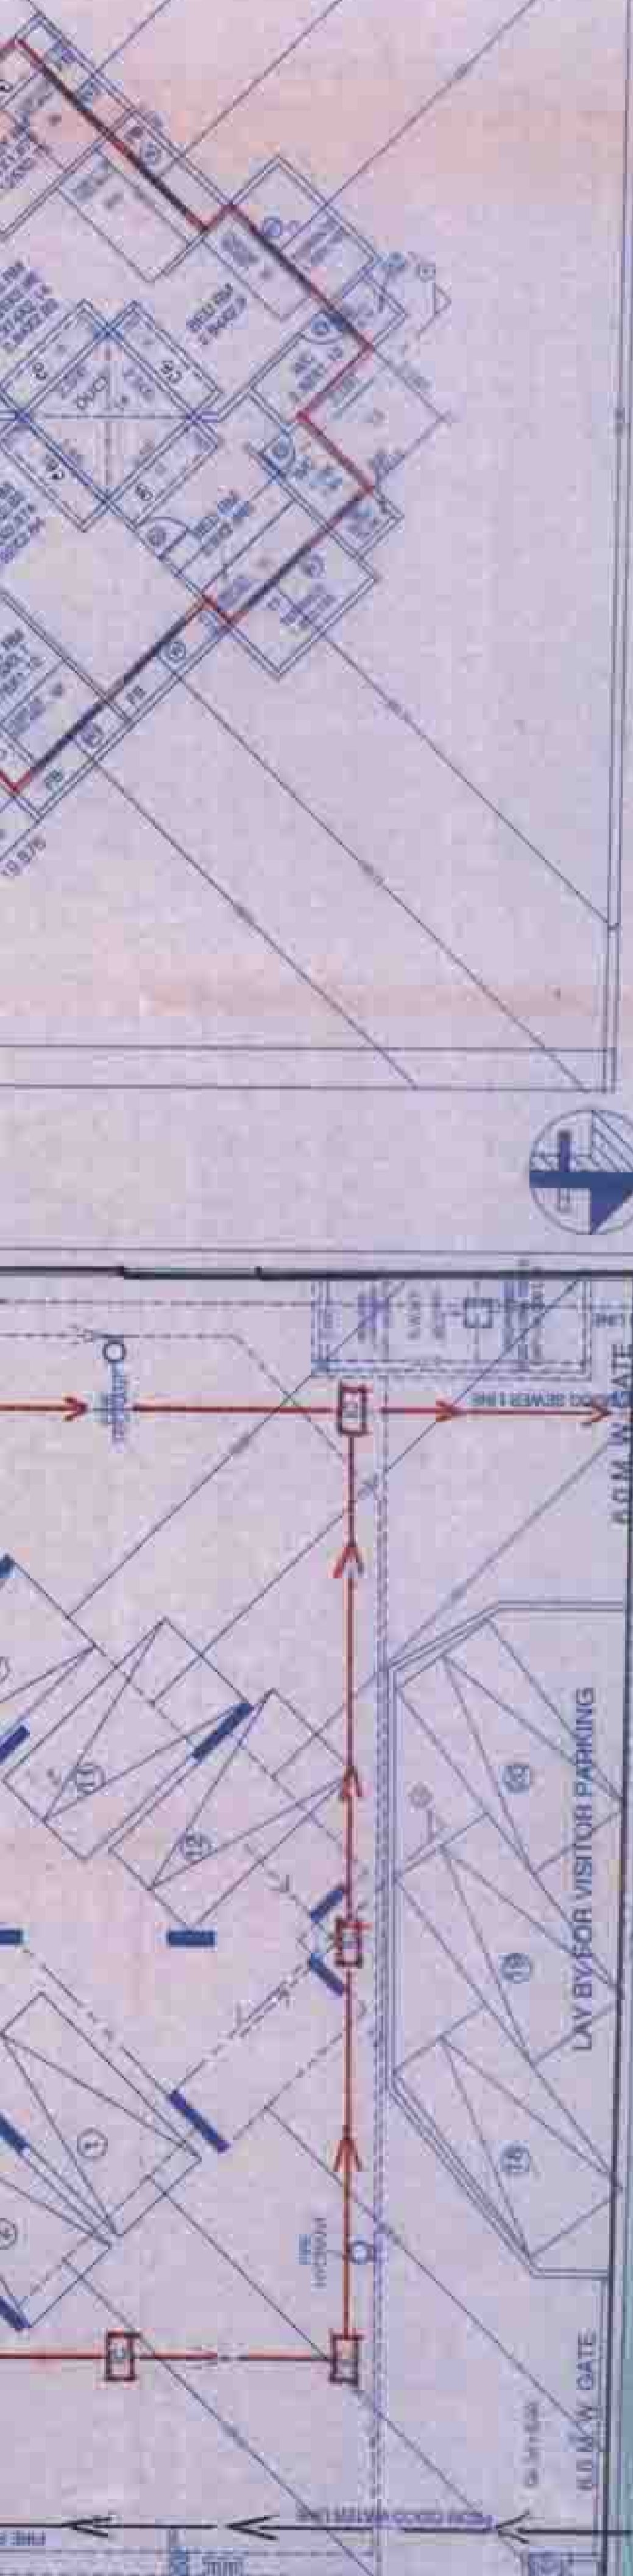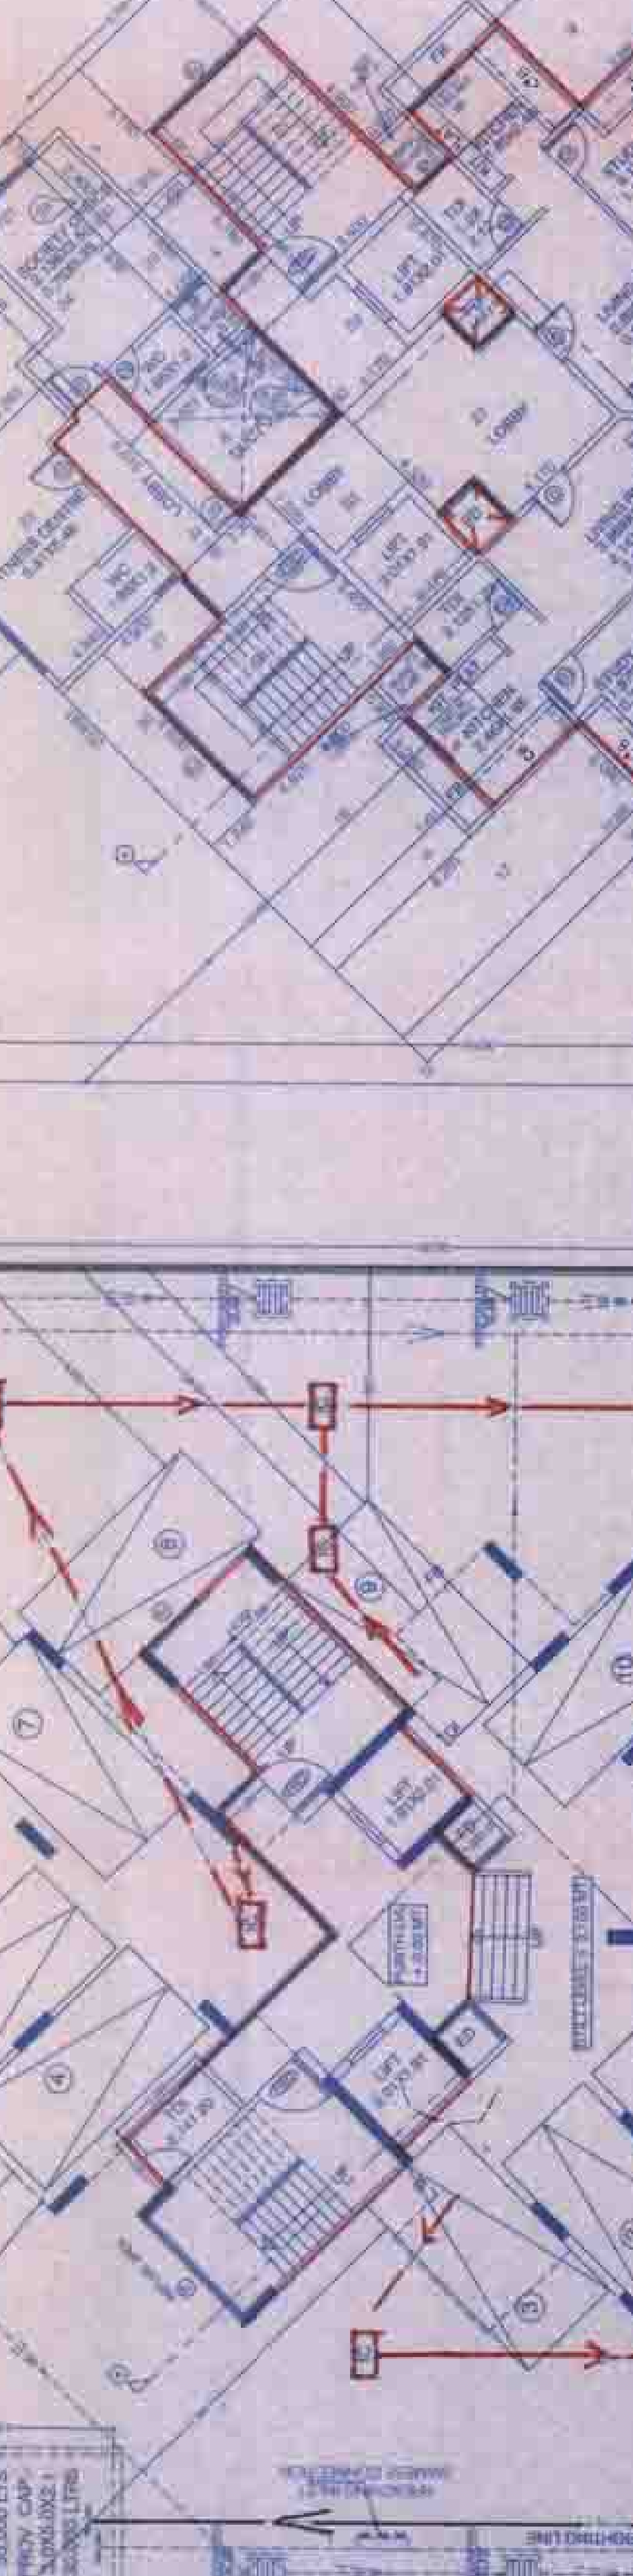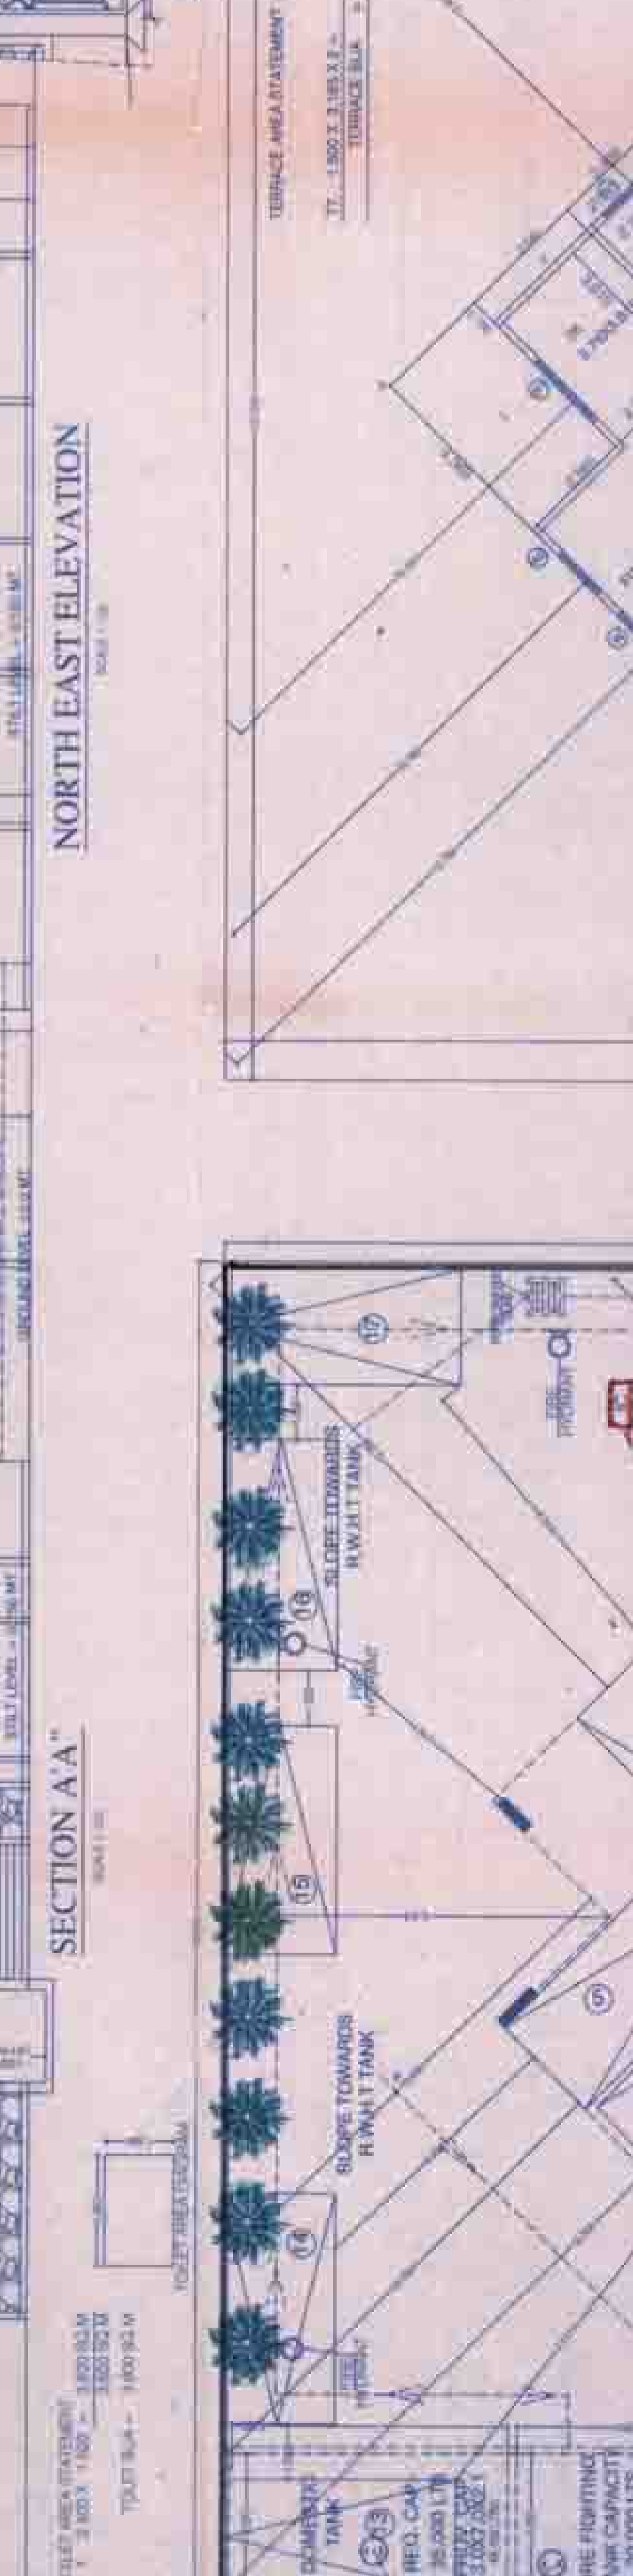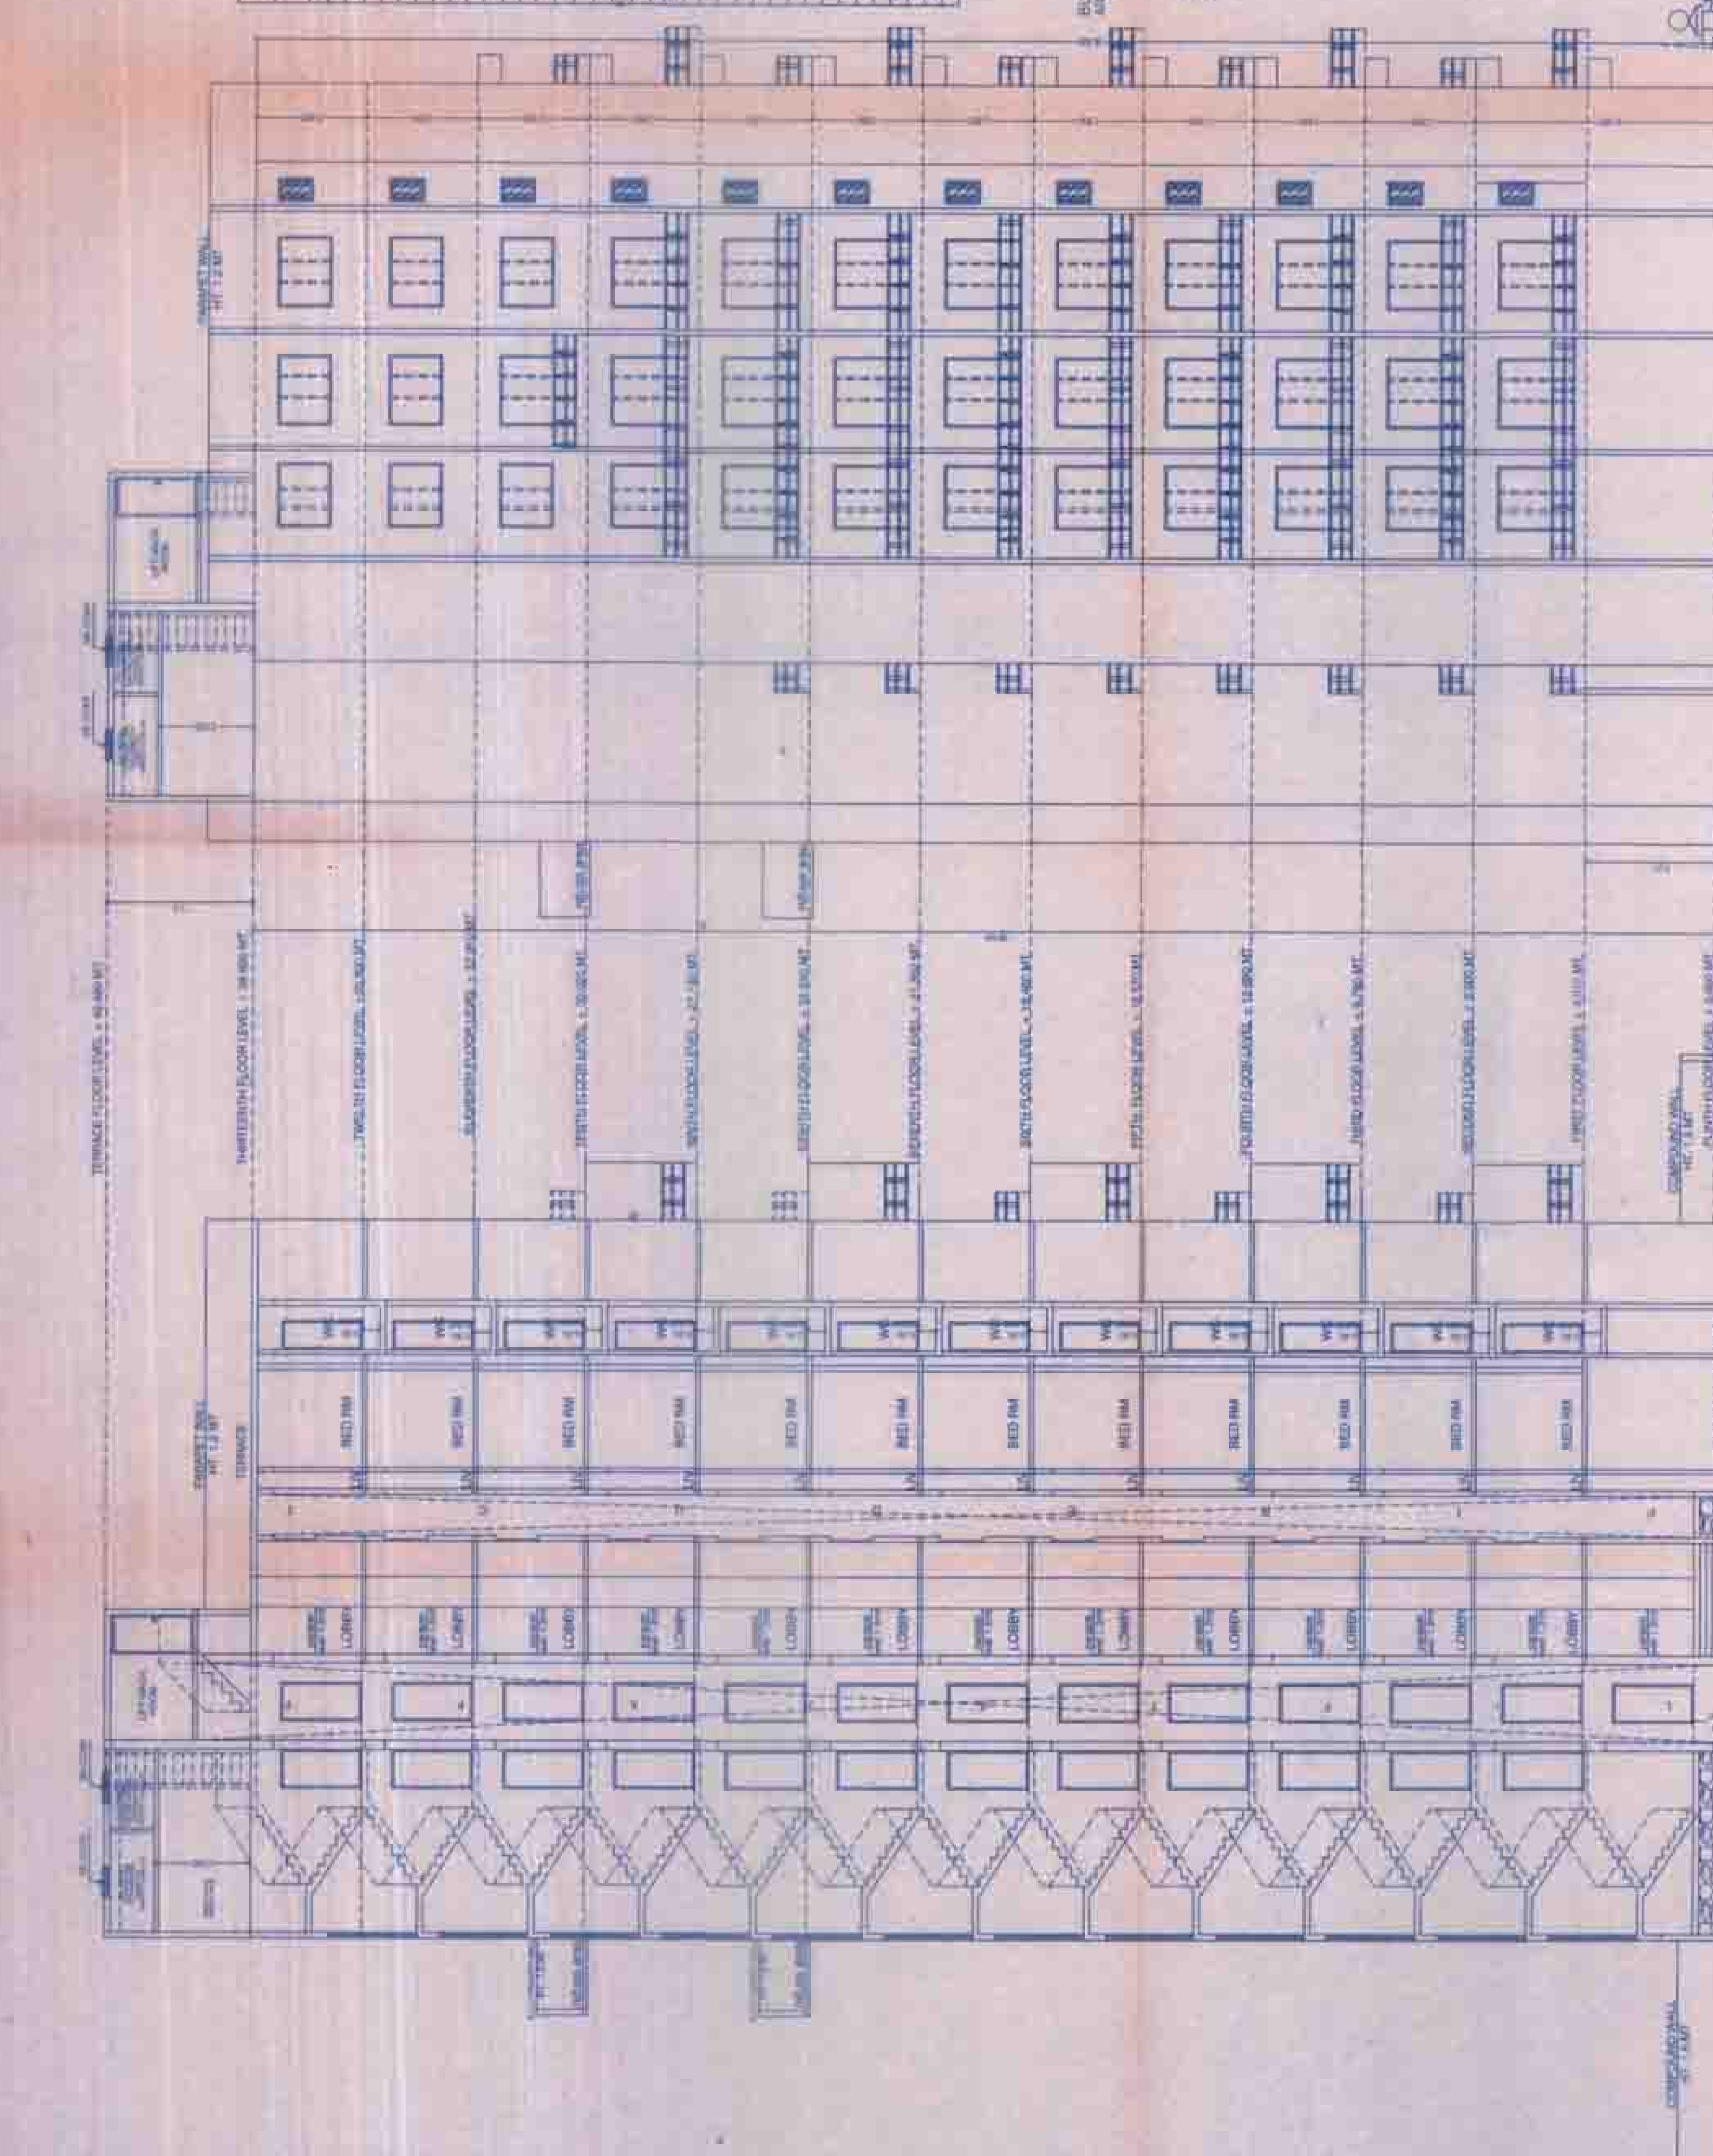

APPROVAL STAMP OF CIDCO LTD

APPROVED SUBJECT TO CONDITIONS

APPROVED BY: *[Signature]*

DATE: 24 NOV 2012






DATE

APPROVED SUBJECT TO CONDITIONS

SEAL OF ARCHITECT
 ARCHITECTS & PLANNERS
 PARTNER

SEAL OF OWNER
 M/S. SACHIN TARAJI BILDESHE
 Sachin A. Bilde

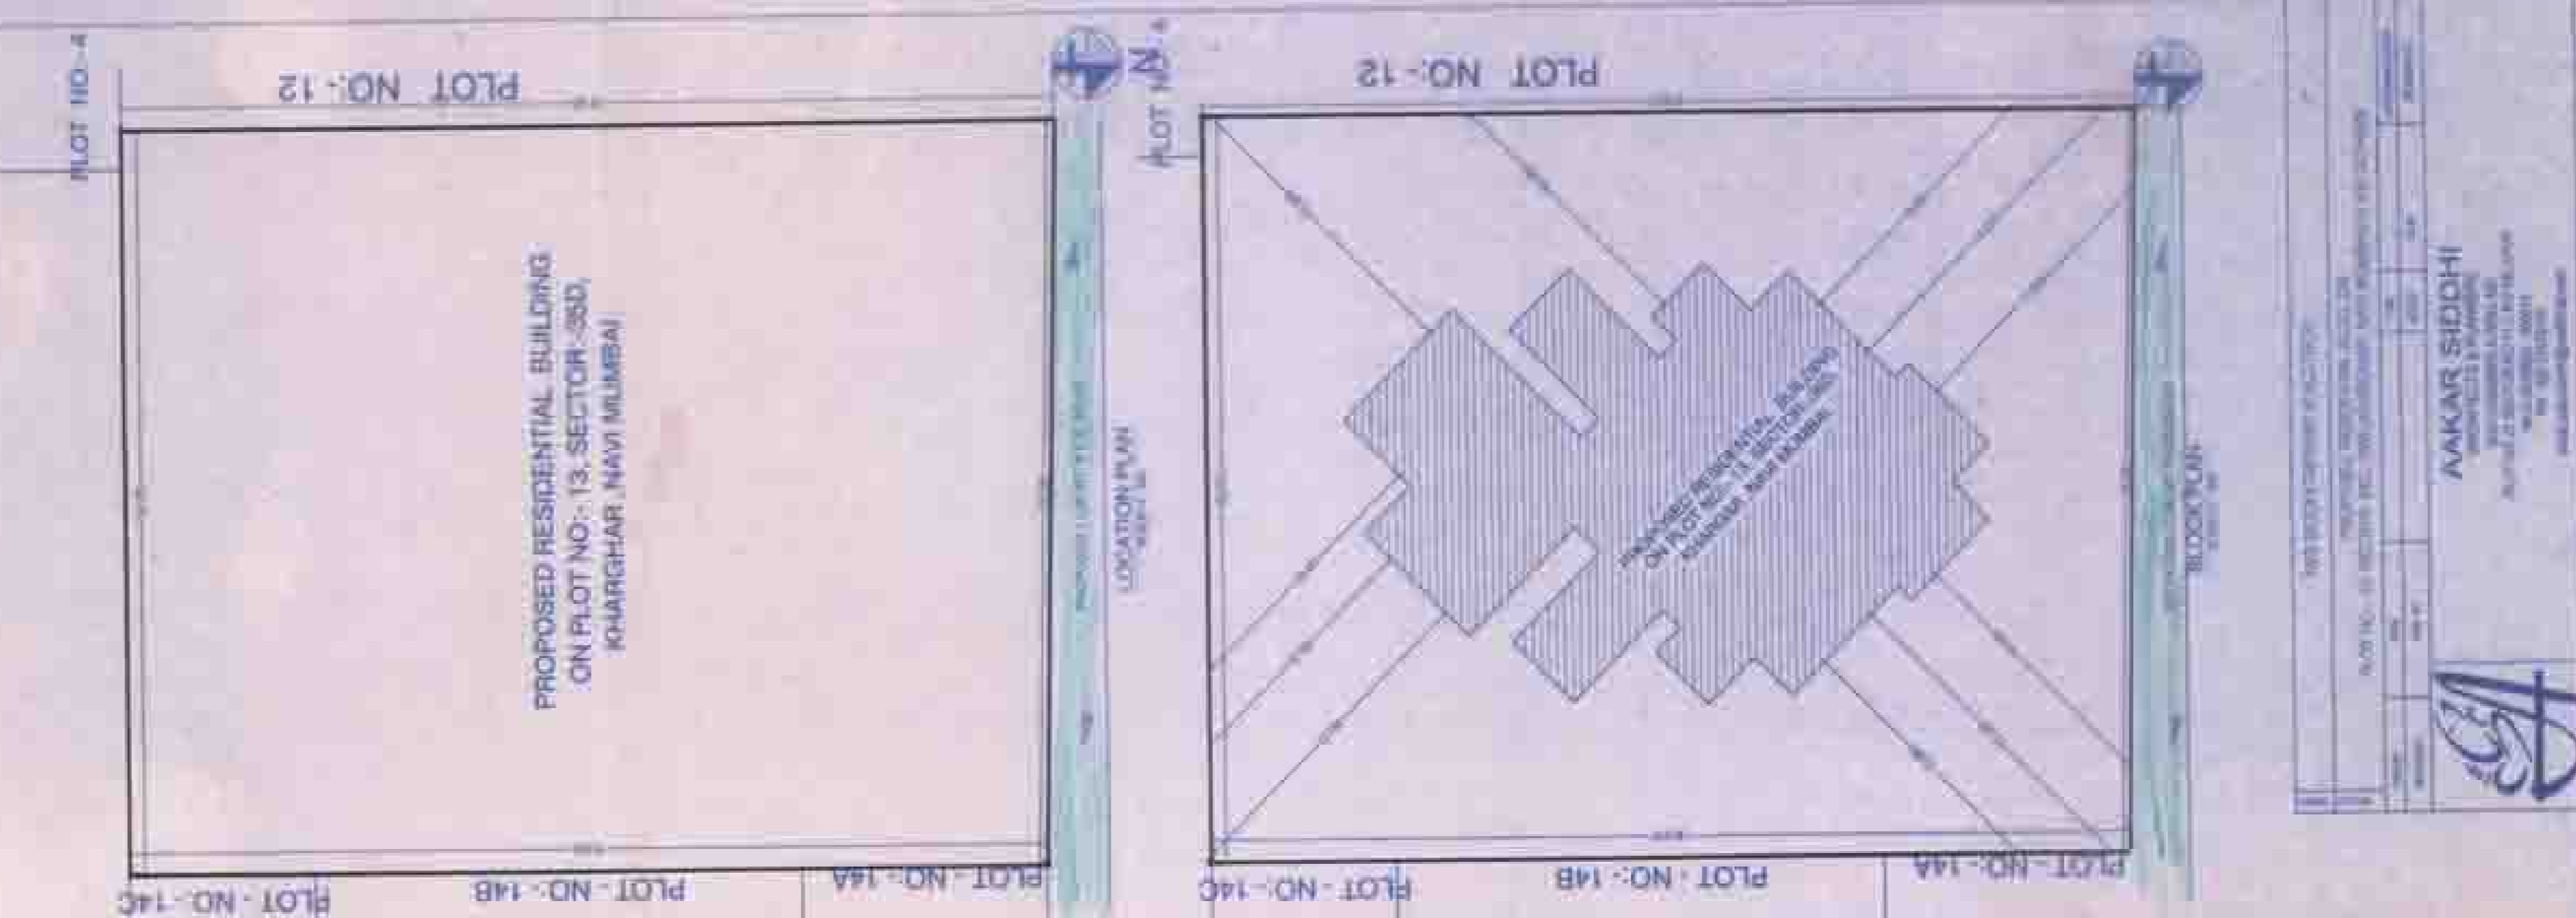

AAKAR SIDDIHI
 ARCHITECTS & PLANNERS
 PARTNER

