

DEVELOPMENT PERMISSION GRANTED
 Subject to the conditions mentioned
 in the permission letter No.
 Dated: 27 NOV 2015

TRACE AREA STATEMENT	
FLOOR	PROPOSED
FIRST	31.986
SECOND	49.655
TOTAL	81.641
TOTAL BALCONY AREA	
FIRST	27.752
SECOND	41.355
TOTAL	69.107
TOTAL BALCONY AREA	
FIRST	118.596
SECOND	181.010
TOTAL	299.606

CERTIFICATE OF AREA
 Certified that the plot under reference was surveyed by me on 04/02/2014 and the dimensions of side etc. of plot stated on plan are as measured on site and the area so worked out bears with the area stated in Land Records Department (City Survey records) on the subject plot.

Signature of Architect
 Signature of Surveyor
 Signature of Developer
 Signature of Owner

NOTE: All Dimensions are in Meters.
 LAYOUT PLAN, LOCATION PLAN, PLOT AREA AND CALCULATION PARKING SYSTEM AND CALCULATION PARKING CALCULATIONS BUILT UP AREA STATEMENT, TENEMENT AREA STATEMENT, STATEMENT OF TEMPERATURE AREA STATEMENT.






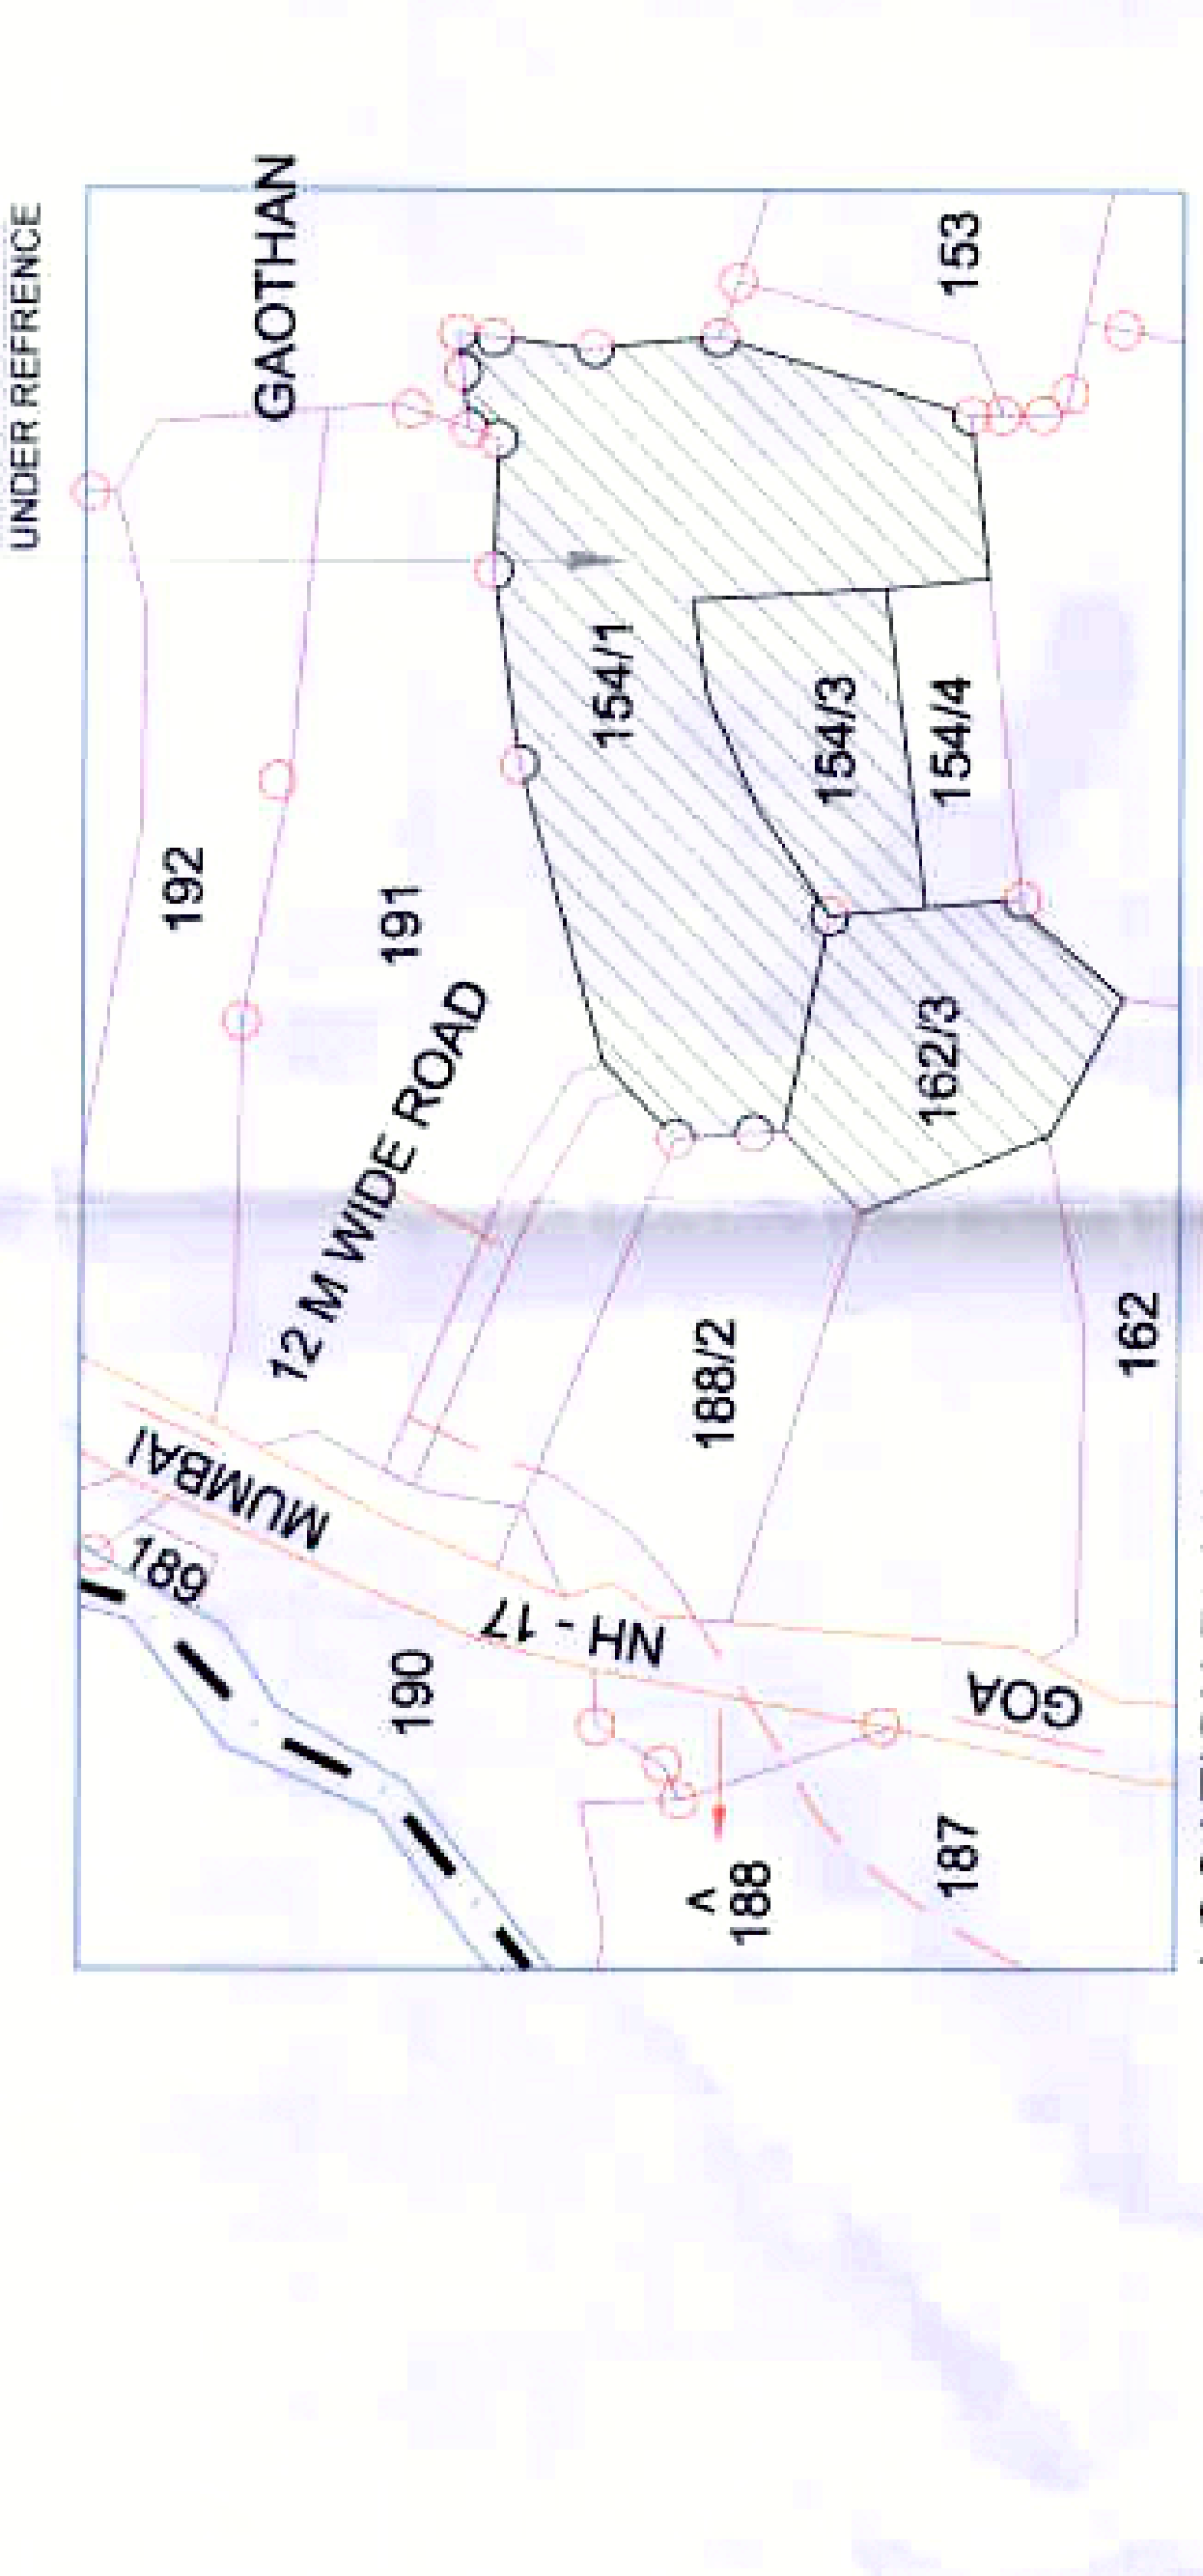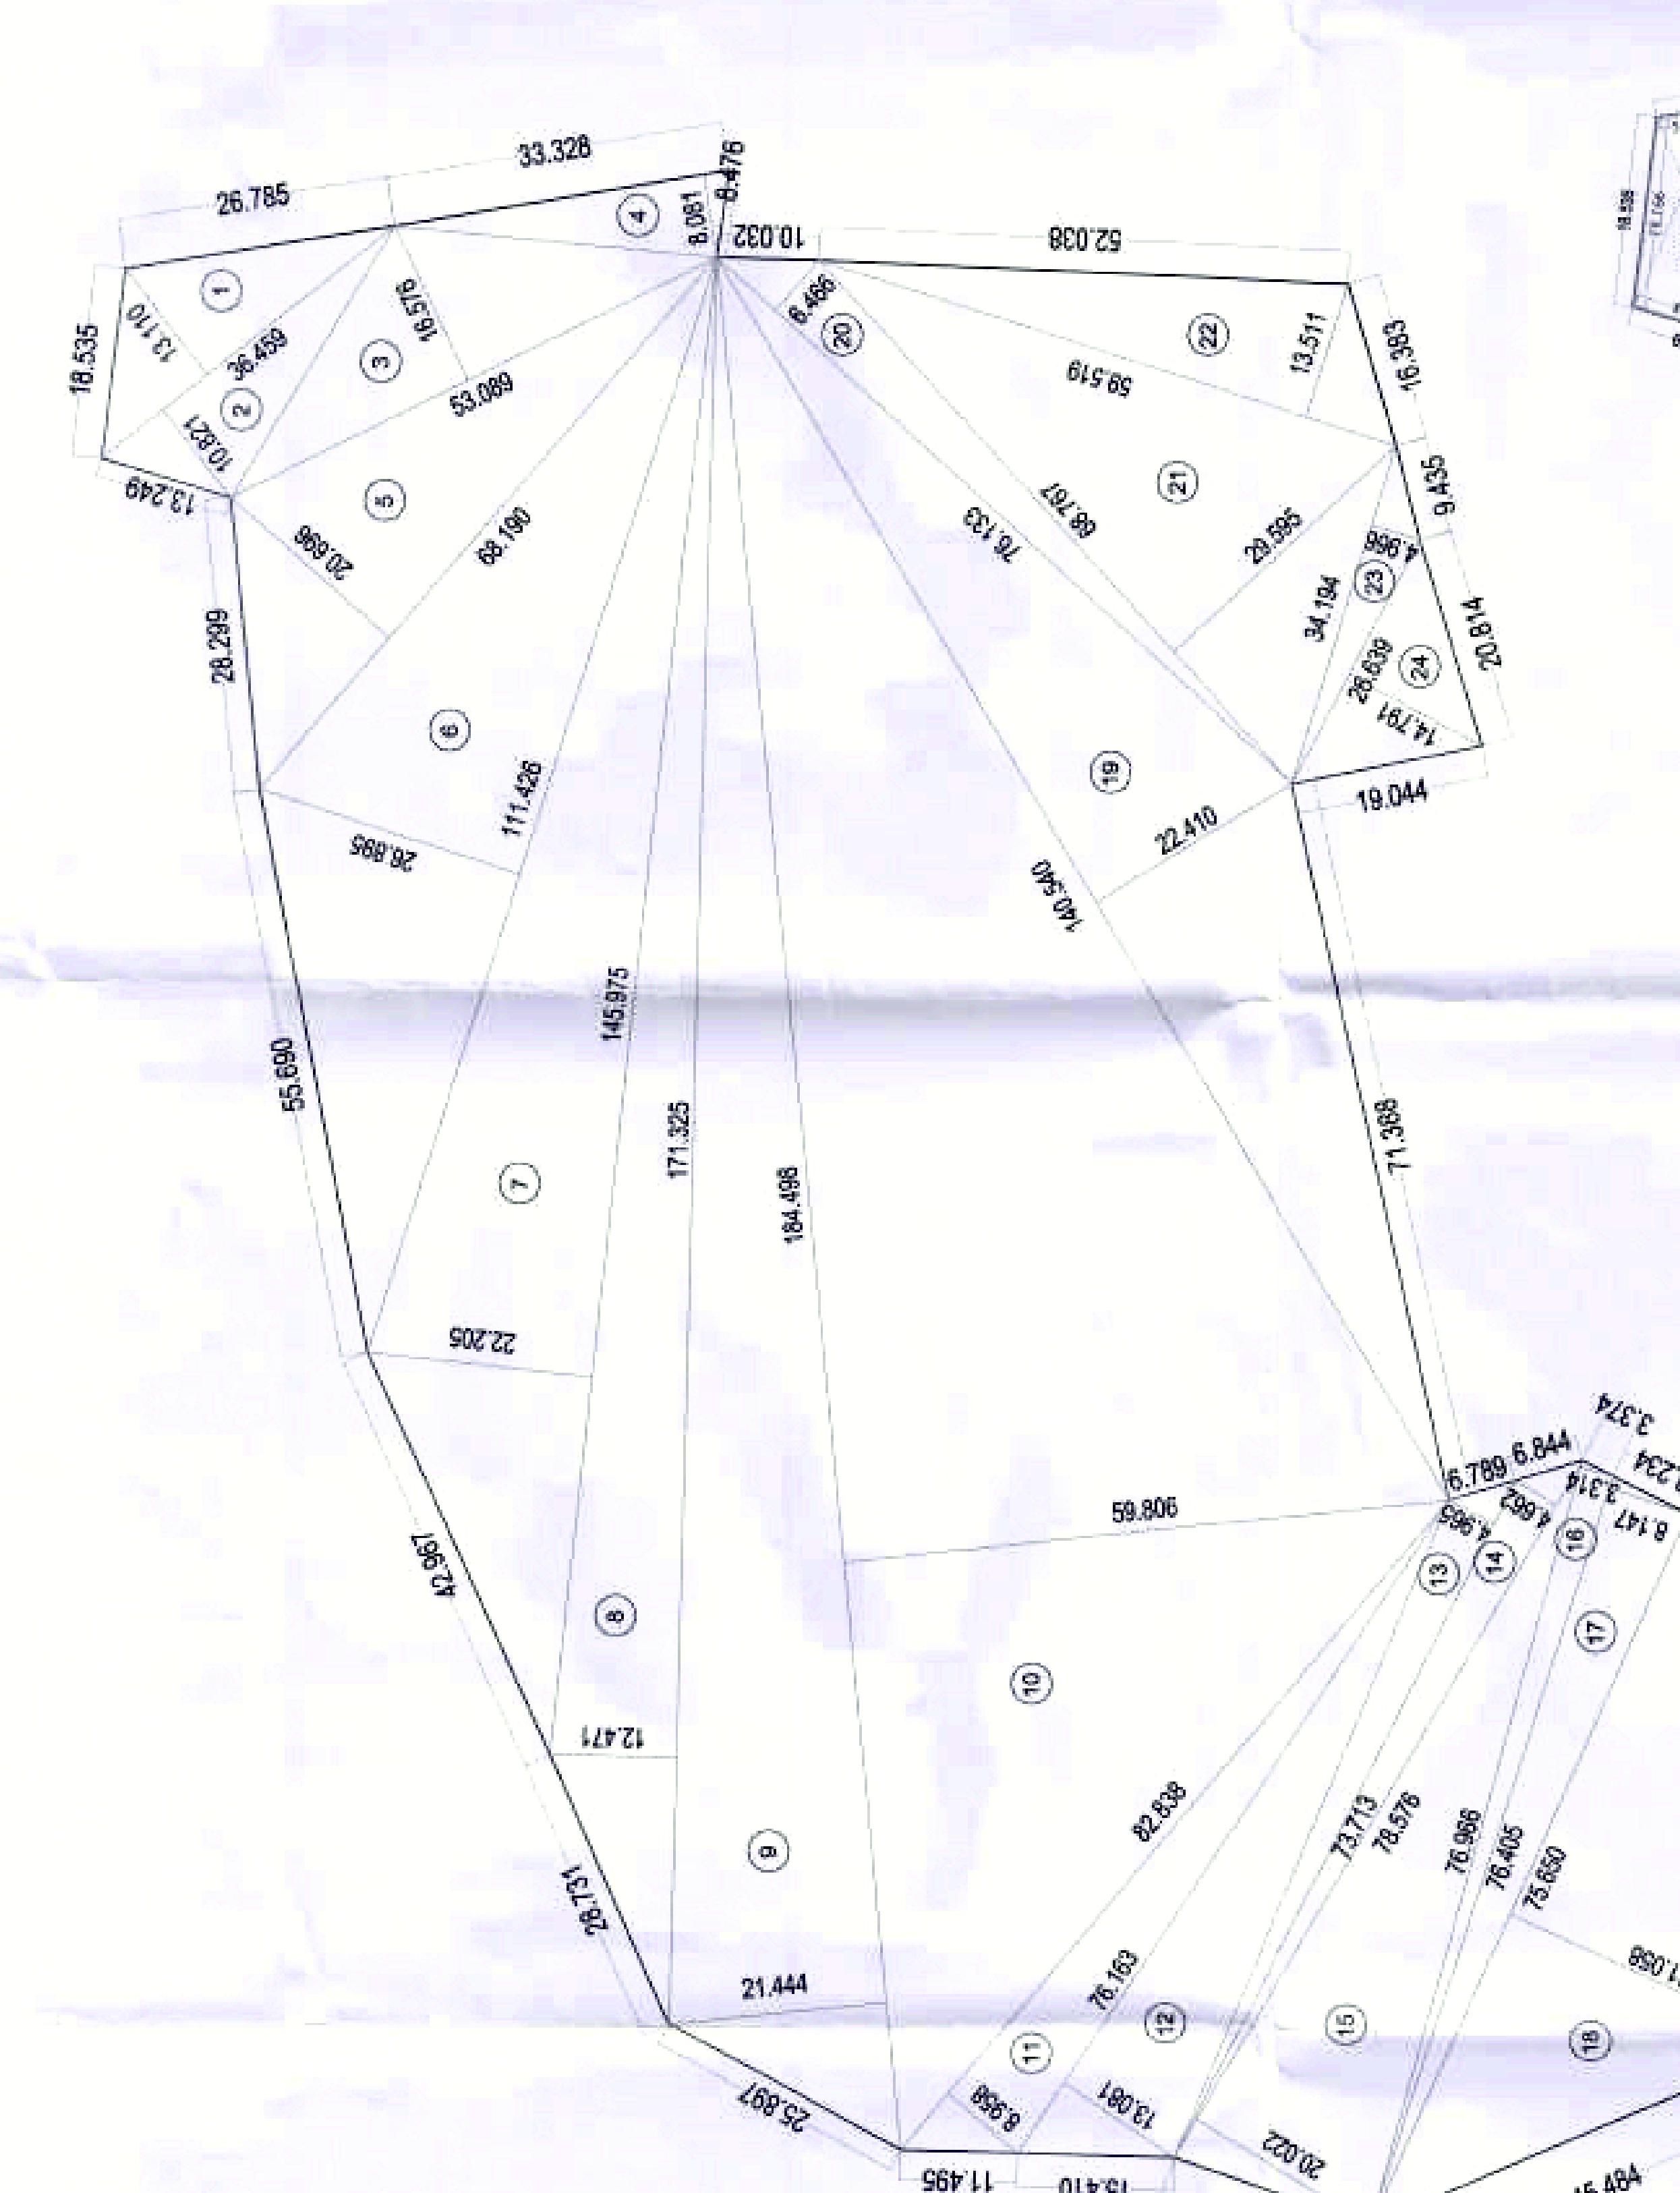

PARKING STATEMENT - PLEASE REFER [D] OF PROFORMA - I	
NO. OF TENEMENTS	REQUIRED PARKING
24	24
TOTAL	24
NO. OF PARKING SPACES PROVIDED	24
NO. OF PARKING SPACES DEFICIENT	0

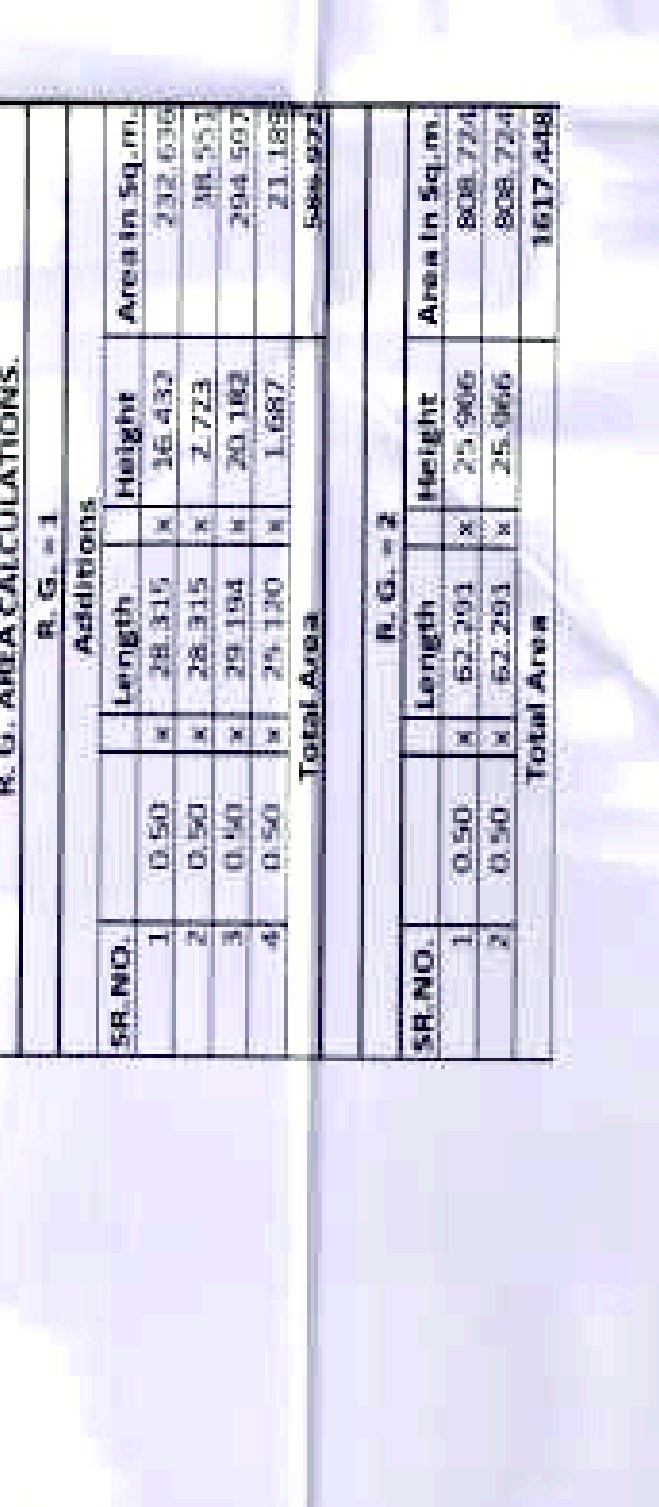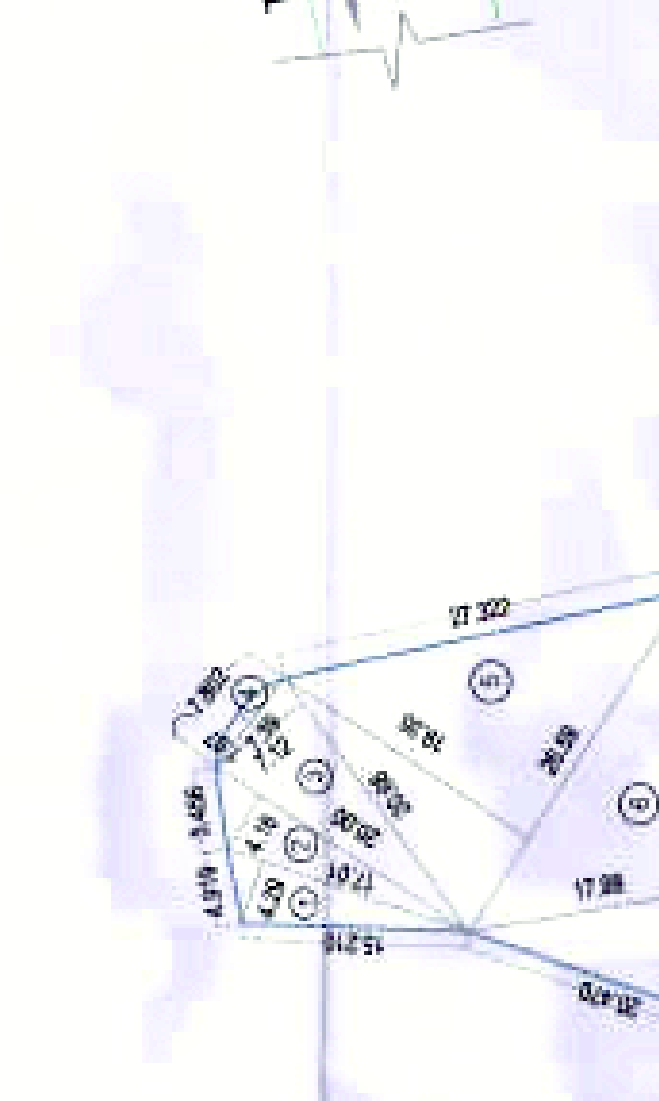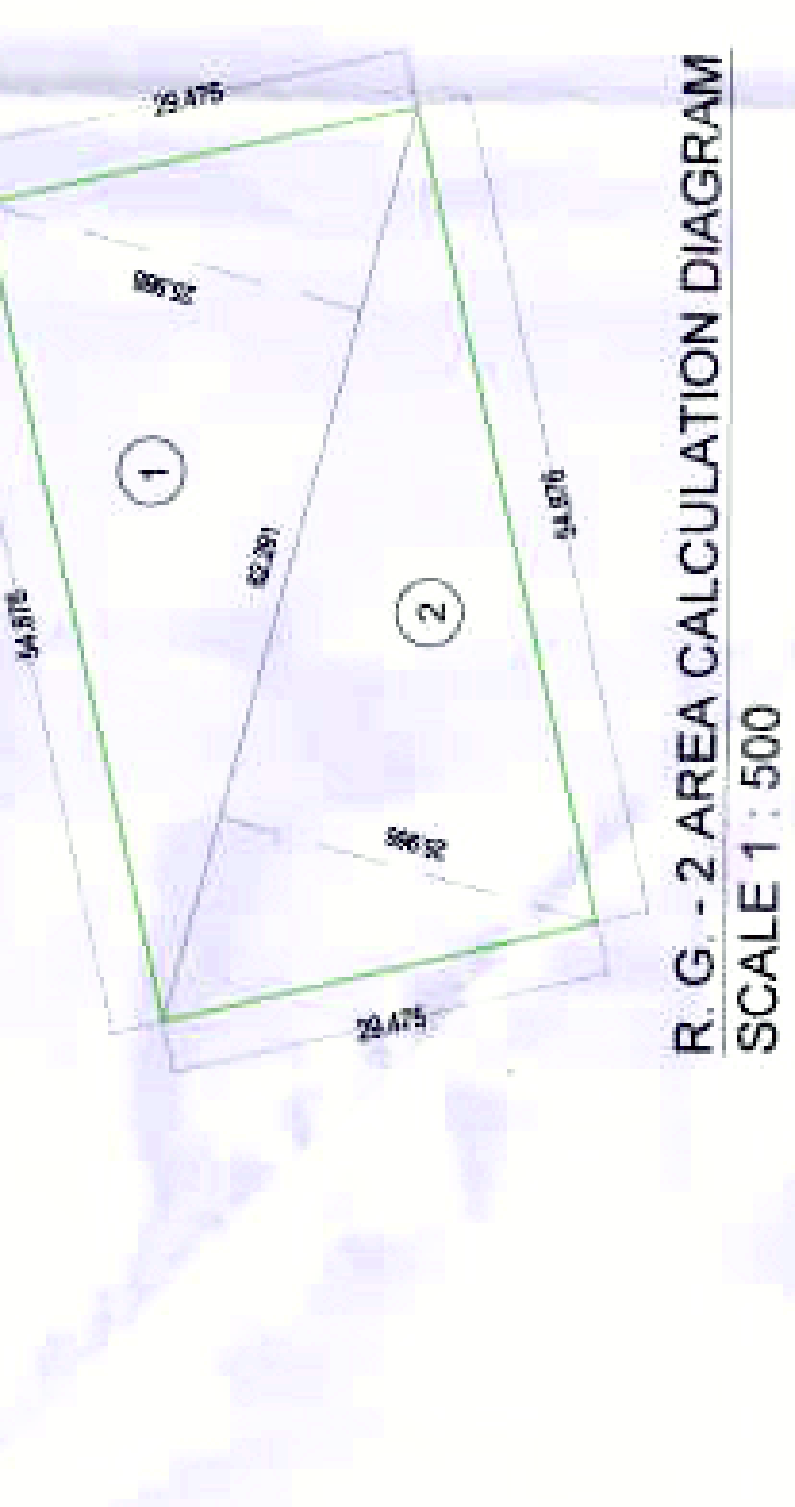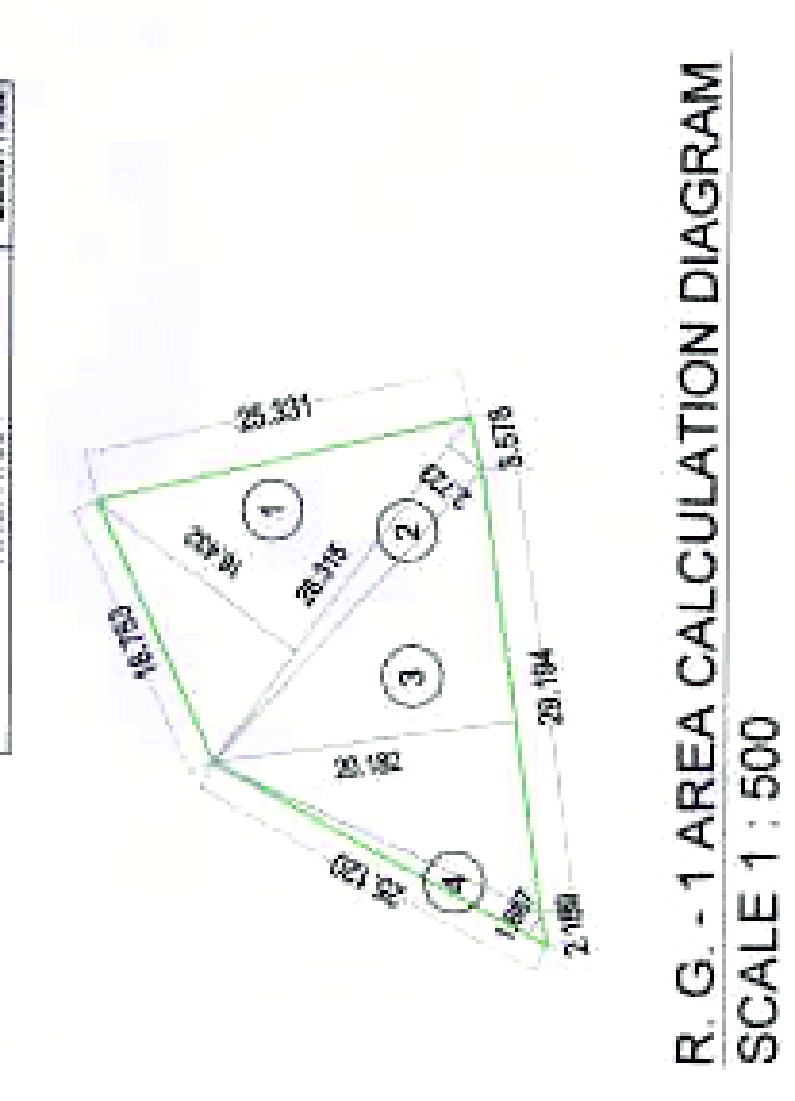


