
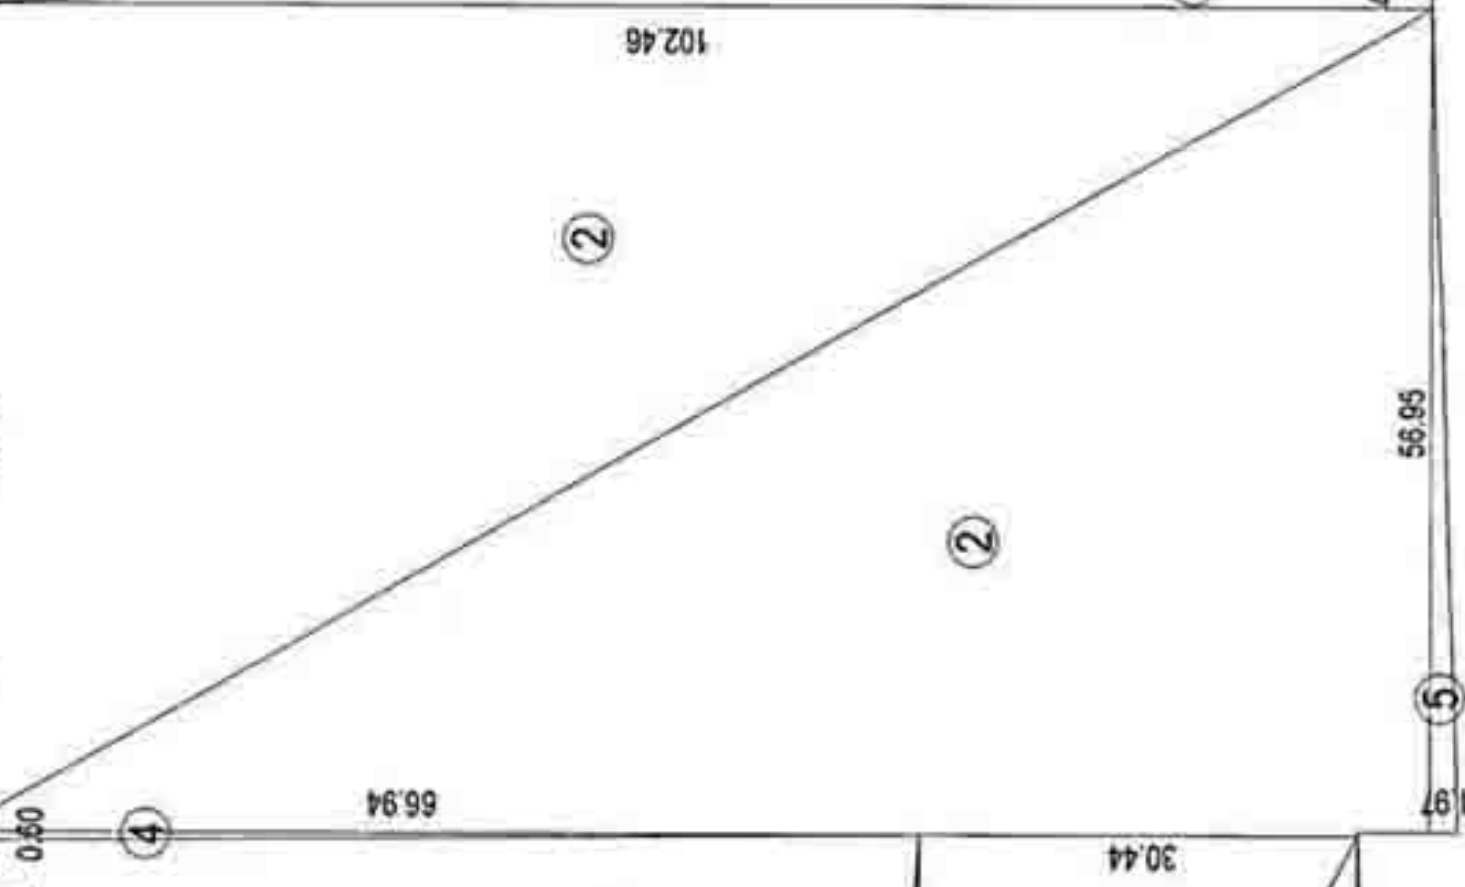



DRAWING NO. A 01 09

STAMP OF APPROVAL:
 PROJECT NO. 16/11/2017
 S. NO. 1/18/B - MR NO.1181/2013
 S. NO. 1/17 - MR NO.1841/15.9.2017

S. NO. 1/1/6

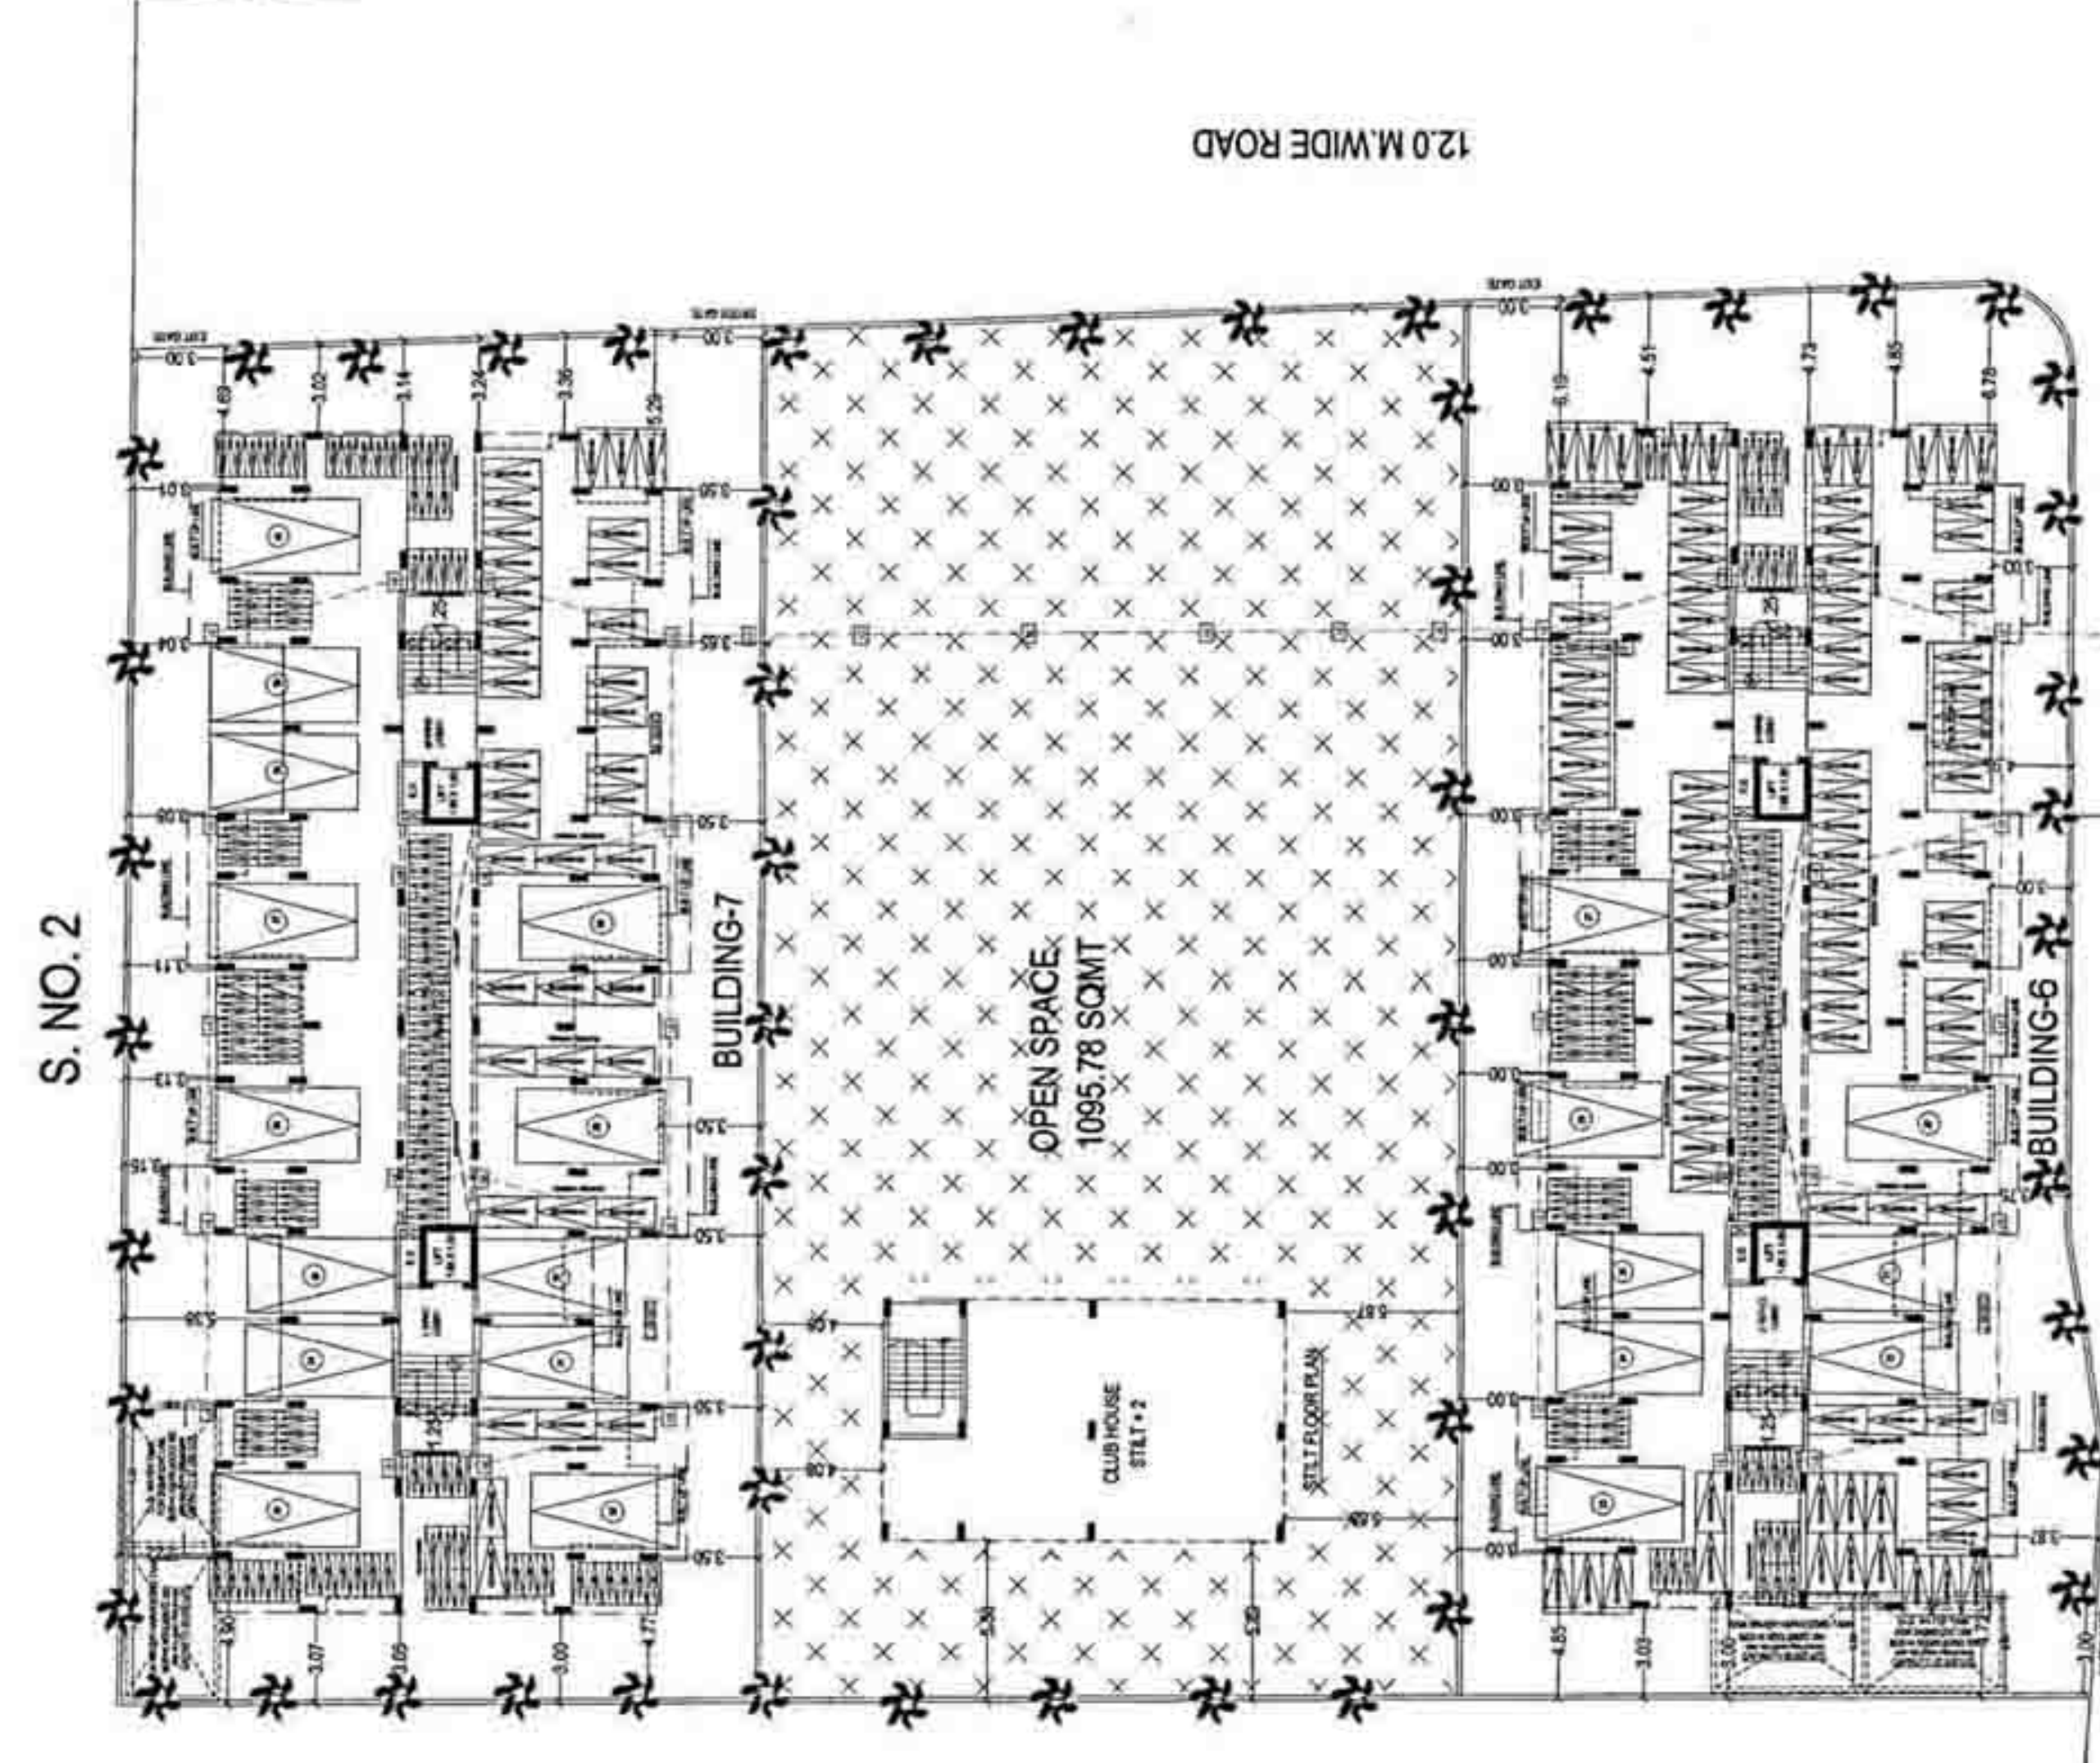

PLOT AREA DIAGRAM
 SCALE: 1:500

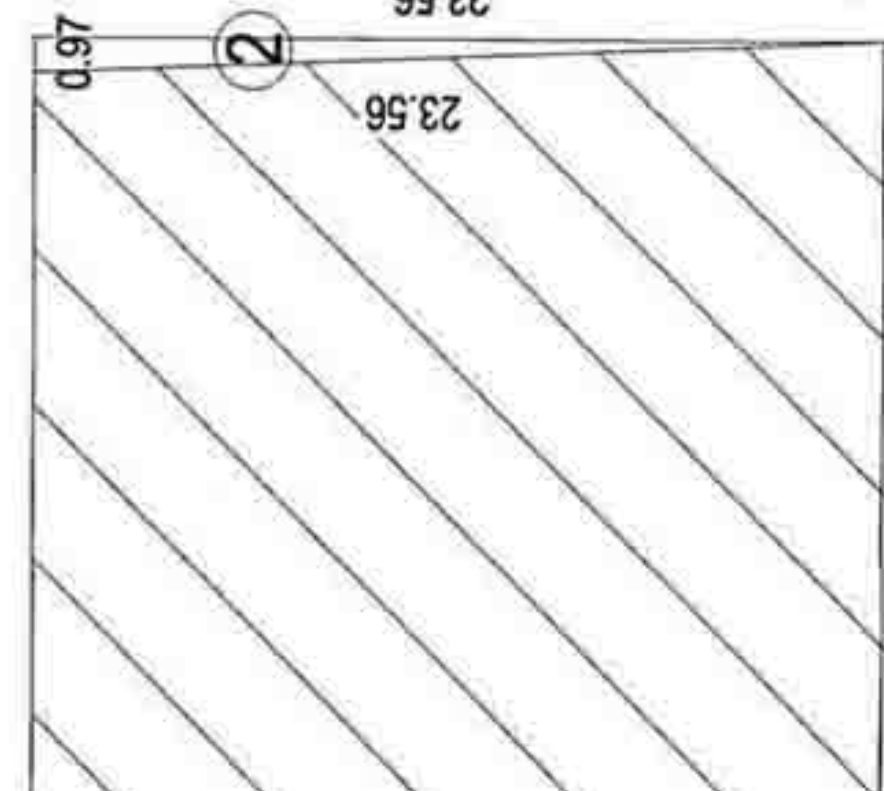

OPEN SPACE DIAGRAM
 SCALE: 1:200


7/12 AREA STATEMENT		
S. NO.	AREA	
1/9	2030.00SQM	
1/8/B	2025.00SQM	
1/1/7	6000.00SQM	
TOTAL AREA		10055.00 sqm

NAME OF OWNER:
 GAURAV P. AGRAWAL

MEASUREMENT PLAN
 S. NO. 1/9 - MR NO.11627/2.11.2017
 S. NO. 1/8/B - MR NO.1181/2013
 S. NO. 1/17 - MR NO.1841/15.9.2017


ROAD ACCESS TAKEN FROM S. NO. 1/6/10, 1/6/11, 1/6/12, 1/6/13
 C.C. NO. 2017/PMC/BP/304/2017 DATE: 5/1/2018

12.0 M. WIDE ROAD

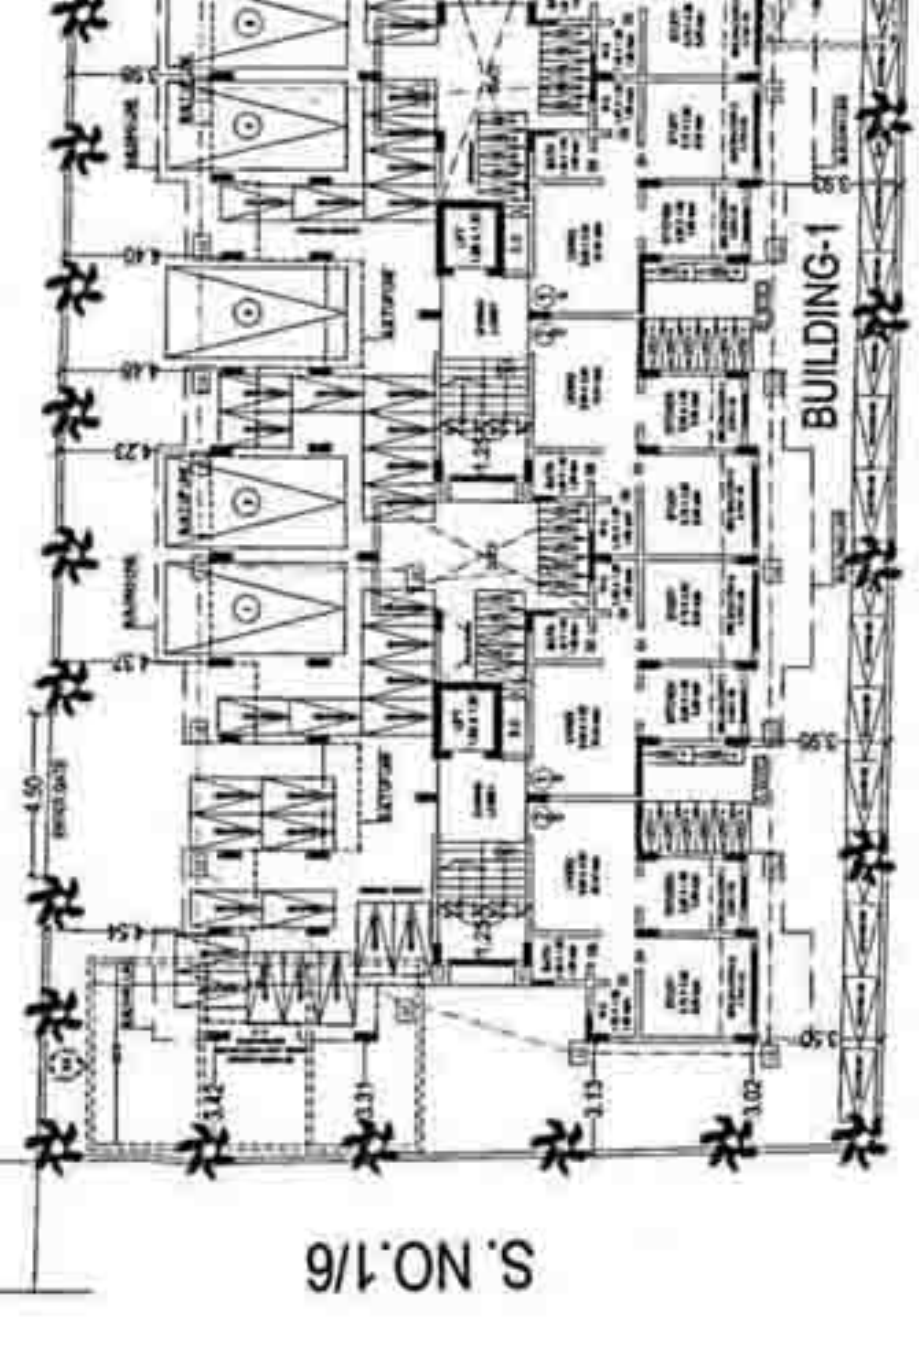


S. NO.1/6


S. NO.1/7

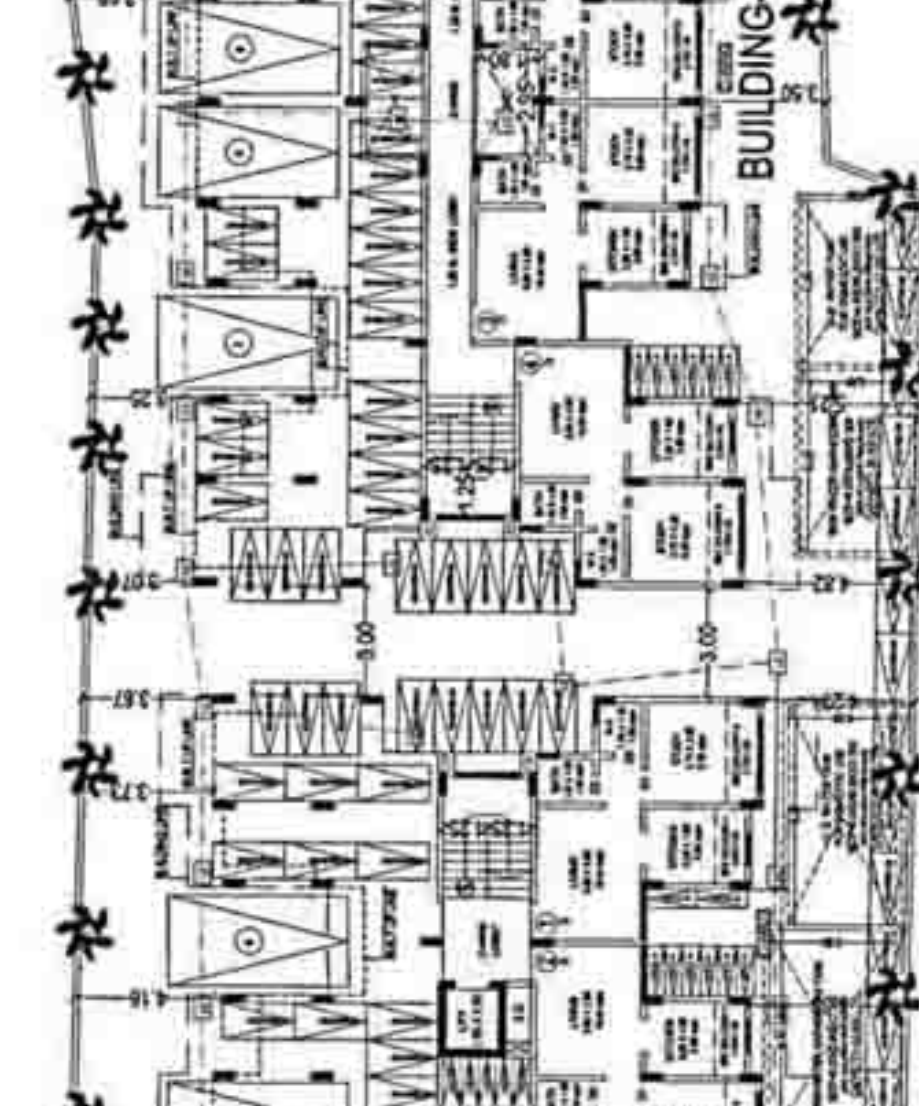



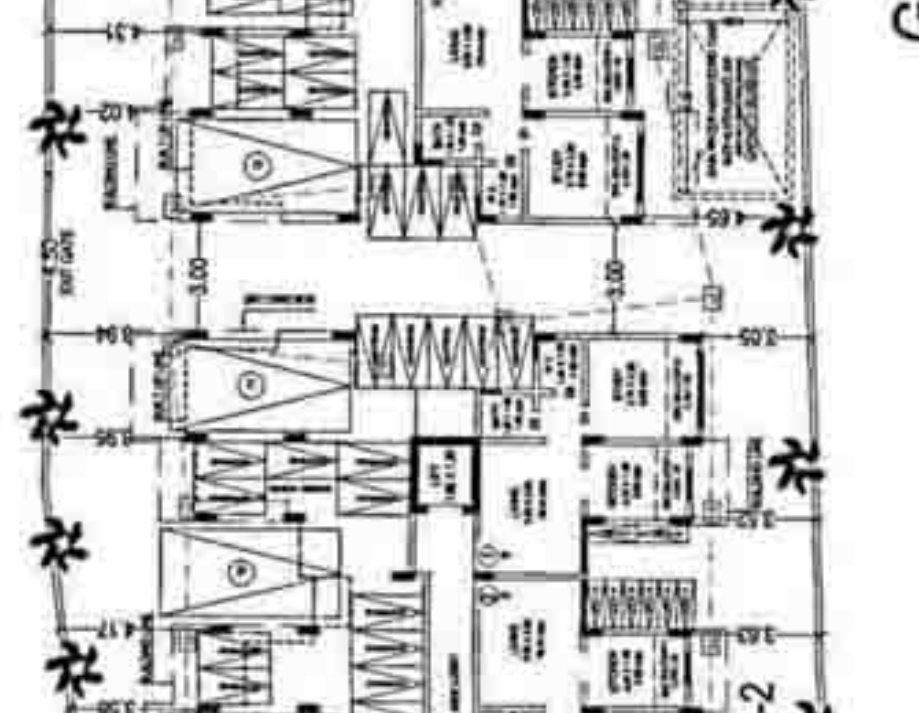



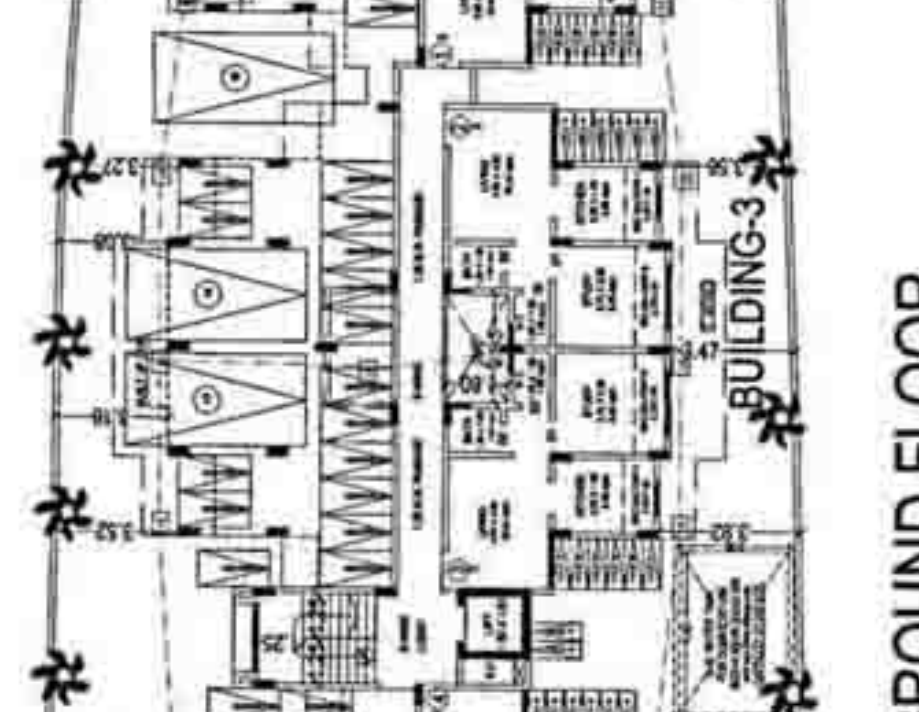



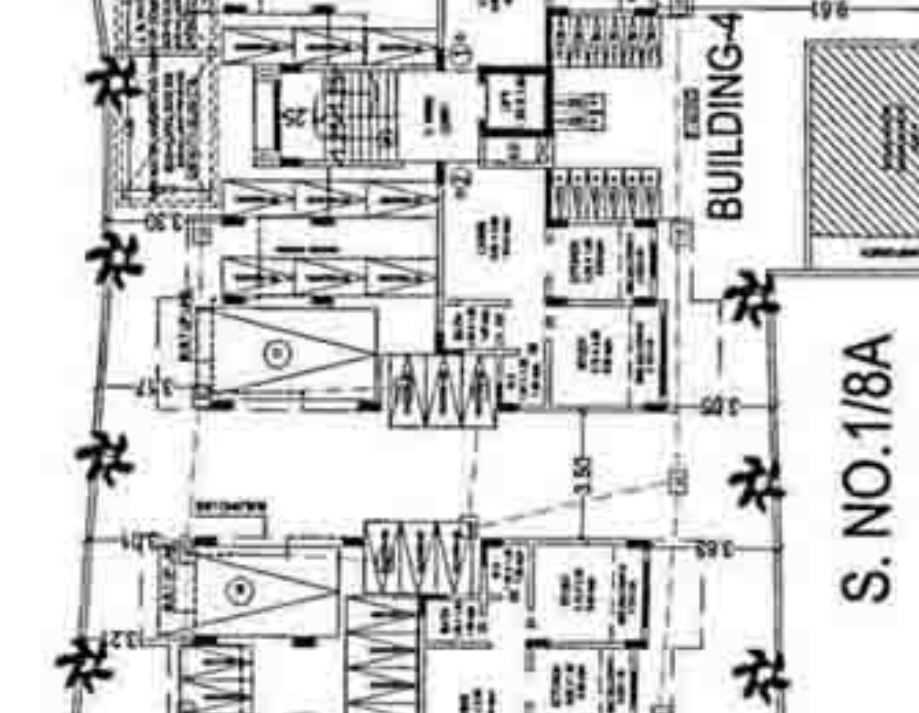


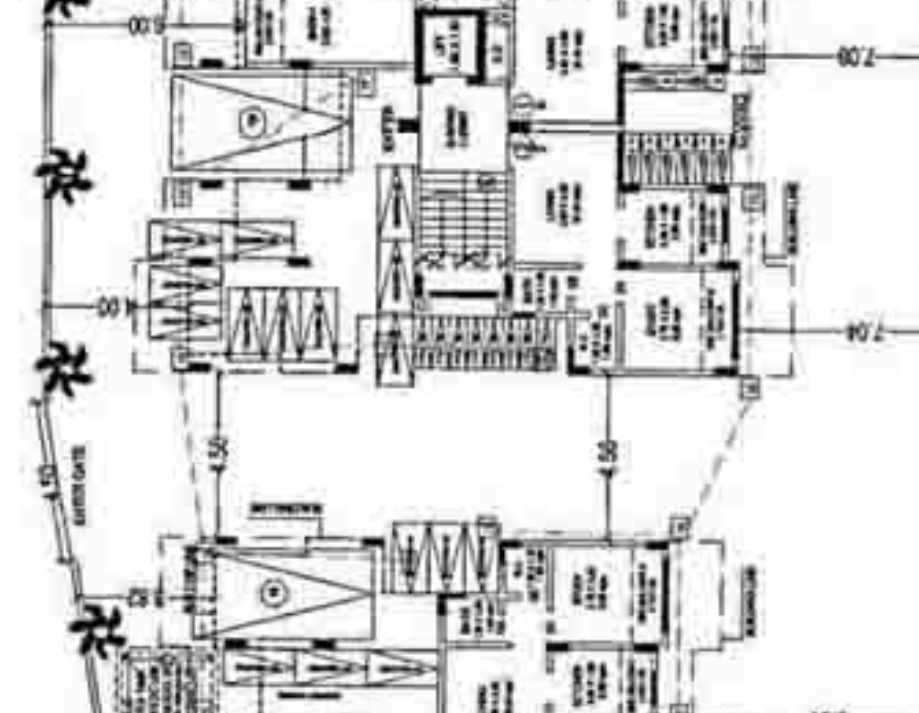


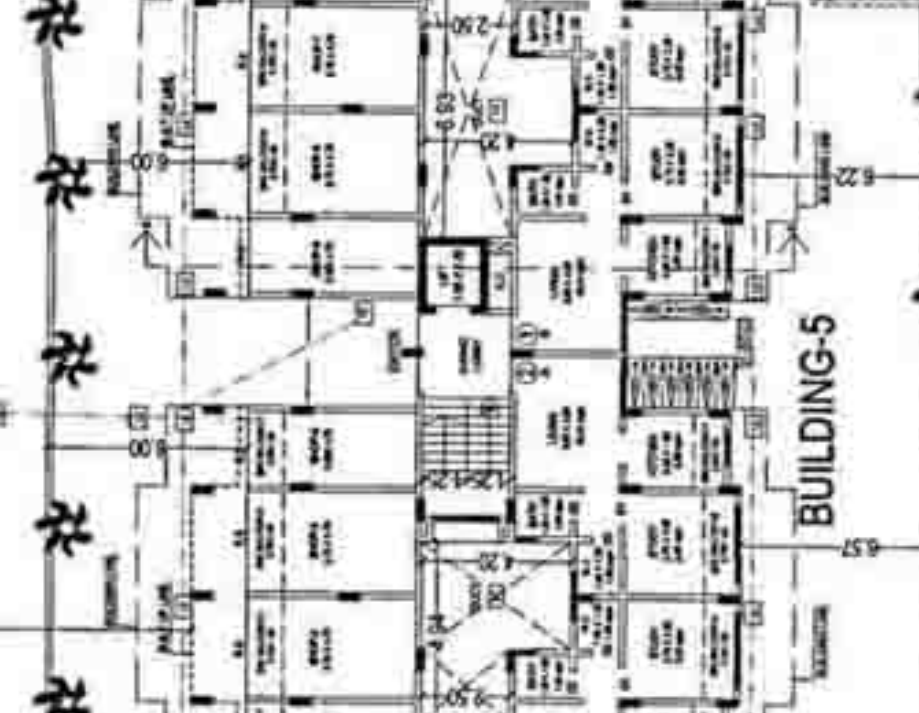

S. NO.1/7



S. NO.1/7

GROUND FLOOR
 SCALE: 1:200

BLD NO.	TERACE AREA	BUILT UP AREA
BLD NO. 1	134.448 sqm	108.890 sqm
BLD NO. 2	67.300 sqm	53.620 sqm
BLD NO. 3	69.832 sqm	53.620 sqm
BLD NO. 4	44.810 sqm	
BLD NO. 5	134.448 sqm	108.890 sqm
BLD NO. 6	162.794 sqm	142.519 sqm
BLD NO. 7	162.794 sqm	142.519 sqm
TOTAL	700.222 sqm	568.350 sqm


Bld No.	Open Balcony	Residential Area	Commercial Area
BLD NO. 1	177.405 sqm	1833.322 sqm	0.000 sqm
BLD NO. 2	65.600 sqm	1242.700 sqm	0.000 sqm
BLD NO. 3	65.600 sqm	1242.700 sqm	0.000 sqm
BLD NO. 4	36.300sqm	1263.810 sqm	0.000 sqm
BLD NO. 5	169.250 sqm	1832.000 sqm	107.250 sqm
BLD NO. 6	67.300 sqm	1574.350 sqm	0.000 sqm
BLD NO. 7	67.300 sqm	1574.350 sqm	0.000 sqm
TOTAL	637.755 sqm	9712.932 sqm	107.250 sqm

























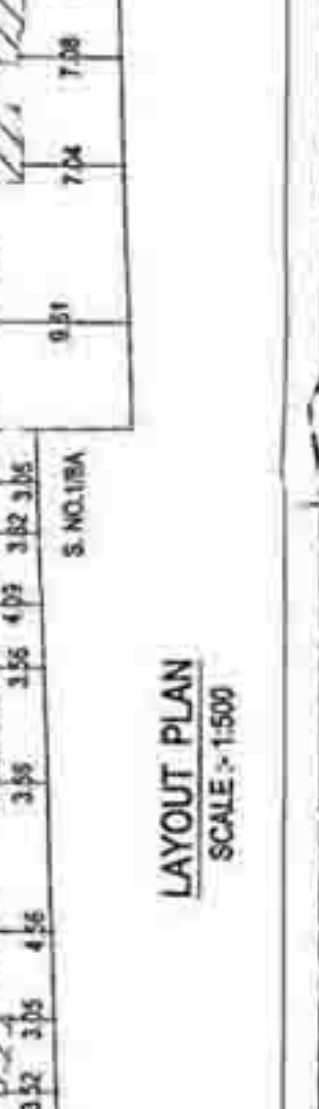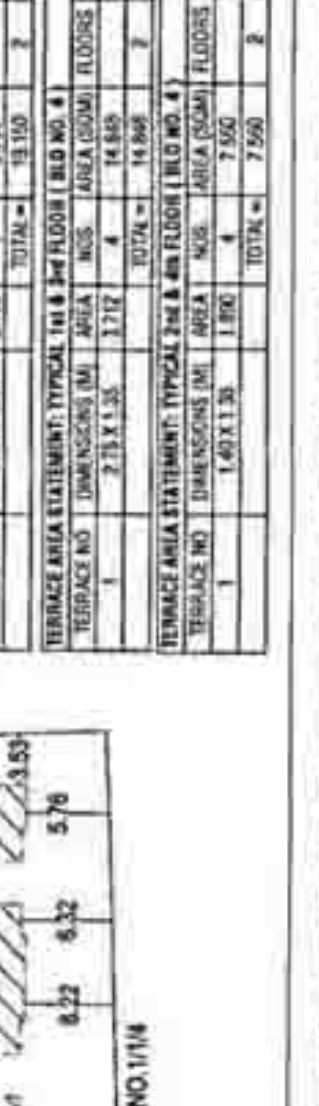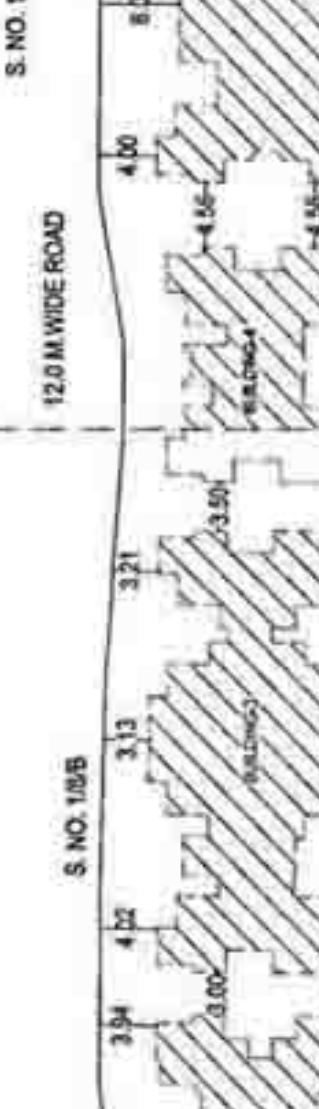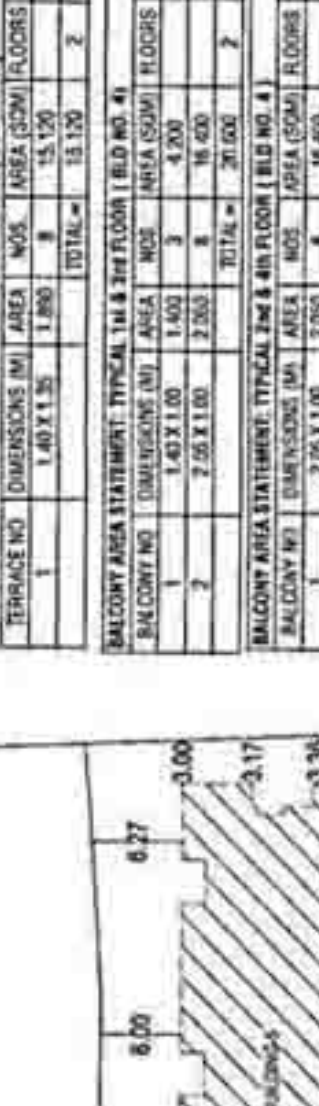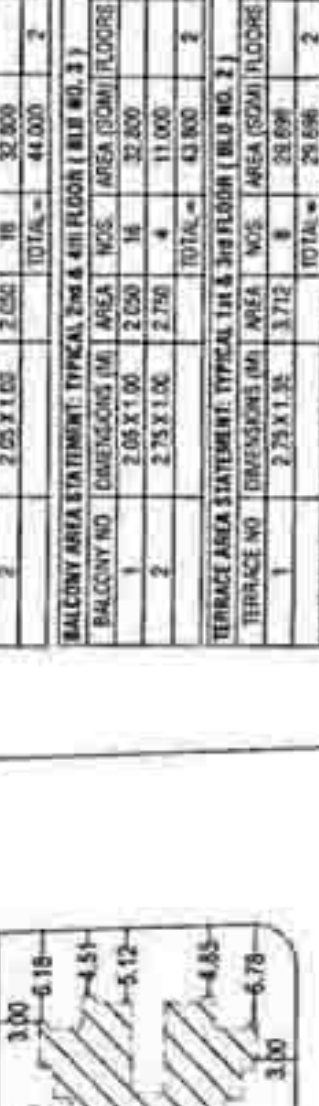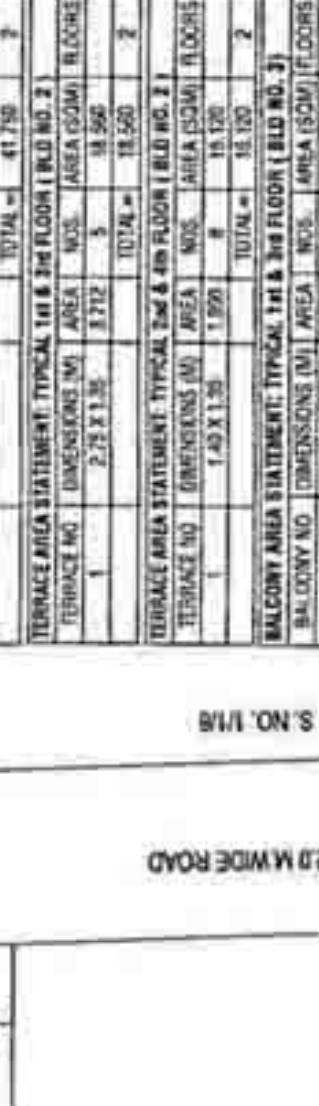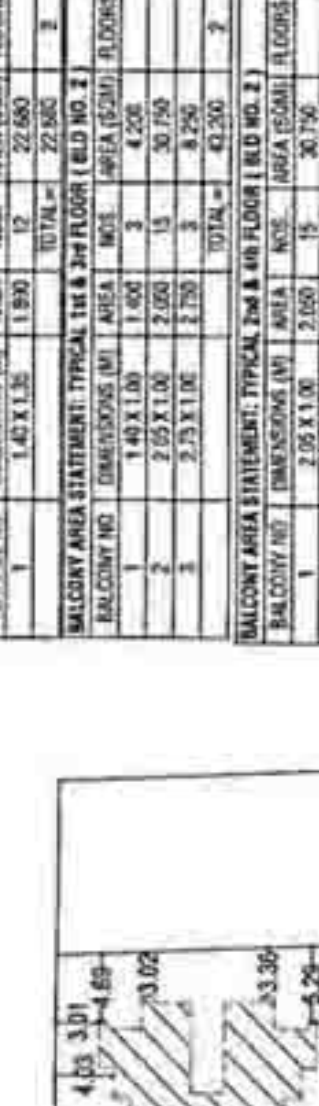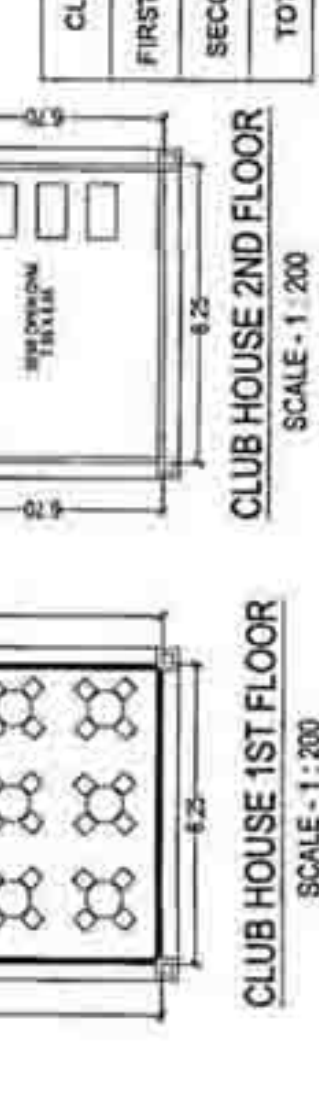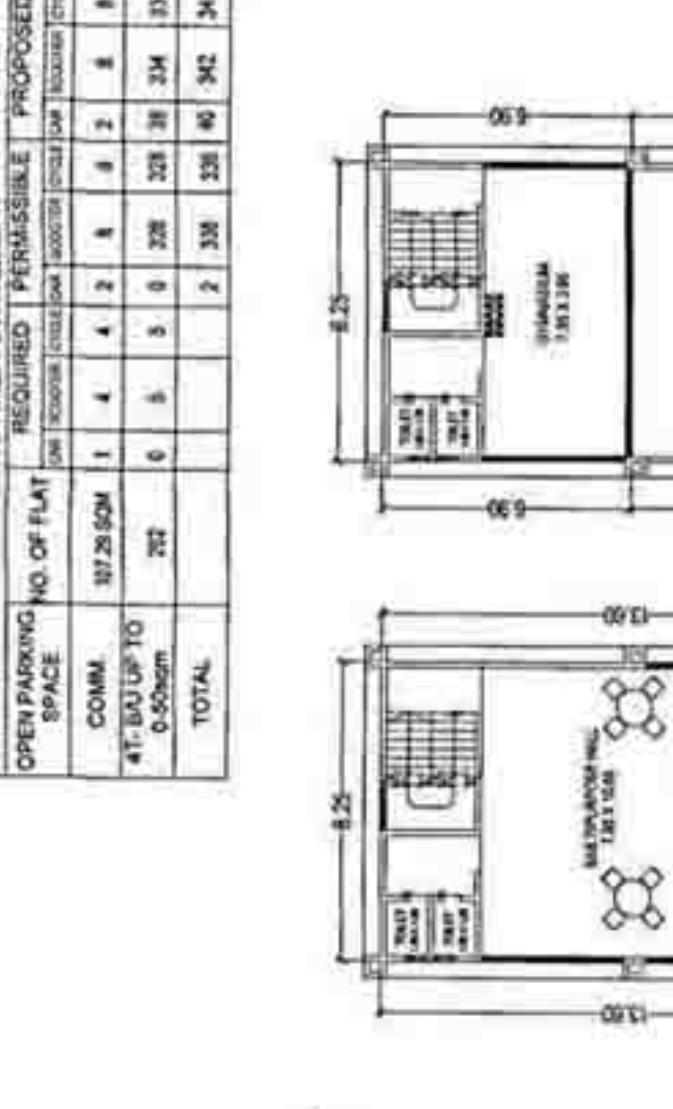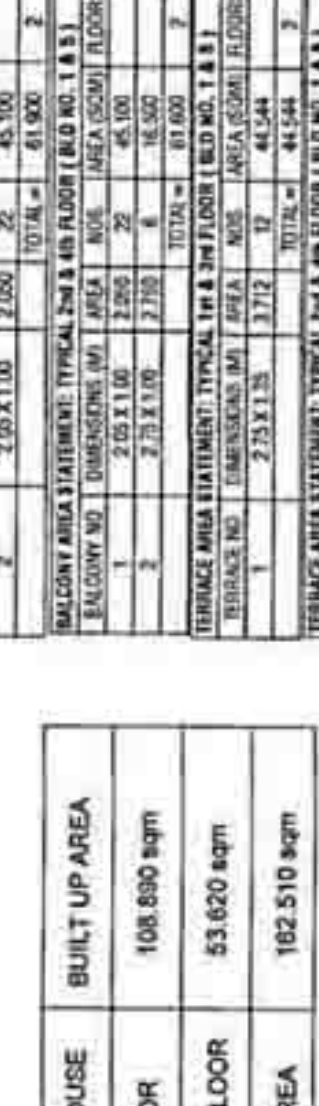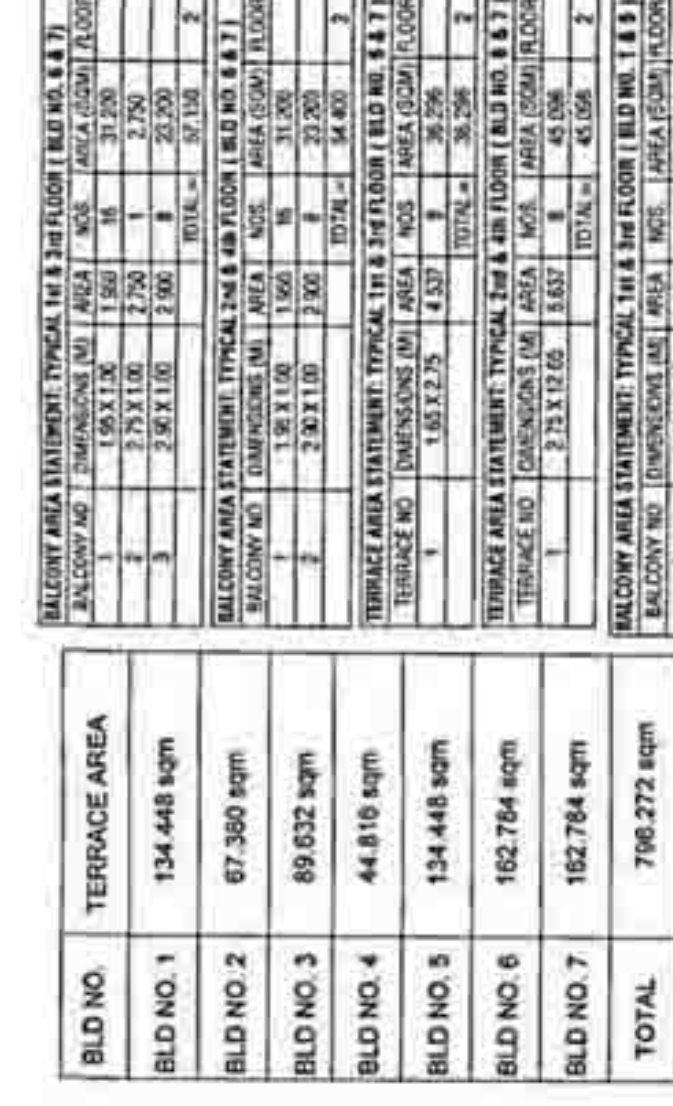

SECTION THRO. COMPOUND WALL
 SCALE: 1:500

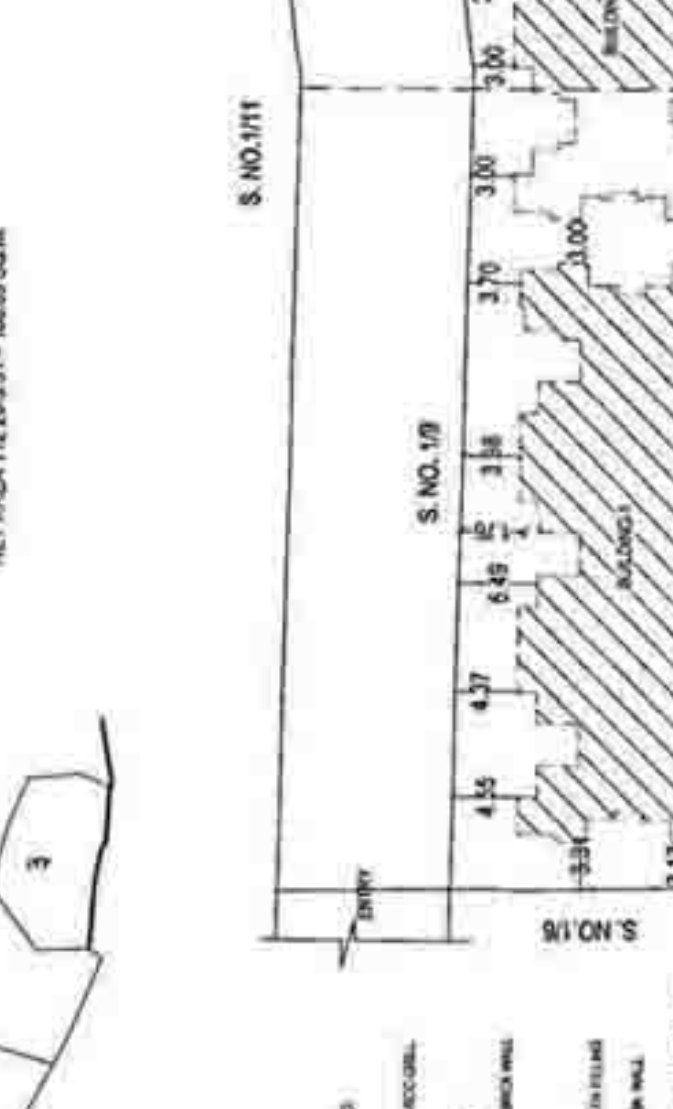

LOCATION PLAN
 SCALE: 1:500


U.G. WATER TANK SECTION
 SCALE: 1:500

SIGN OF ARCHITECT:
 SIGN OF OWNER:
 CHECKED BY:
 DATE: