

SEAL OF APPROVAL
 APPROVED SUBJECT TO THE CONDITION
 MENTIONED IN THE OFFICE LETTER








No. CIDCO/SP/16055/1/2019/16055/1
 Security Date: 03.03.2019

**APPROVED SUBJECT TO THE CONDITION
 MENTIONED IN THE OFFICE LETTER**
 No. CIDCO/SP/16055/1/2019/16055/1
 Date: 03. Jan. 2019

DESIGNED BY: PATEL, NITESH
 DRAWN BY: PATEL, NITESH
 CHECKED BY: PATEL, NITESH
 APPROVED BY: PATEL, NITESH

Sr. Planner/Asso. Planner (BP)
 CIDCO of Maharashtra Ltd.
 Rajghat Bhawan, 4th Floor,
 Plot No.4, Sector-11,
 CBD-Belapur, Navi Mumbai.

BUILDING: CC (2)

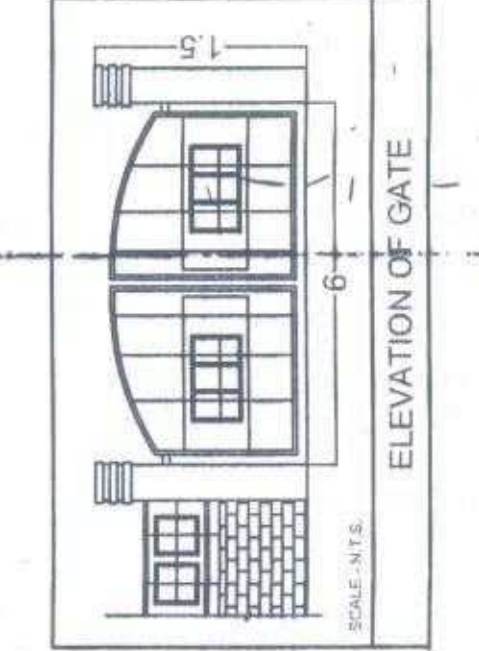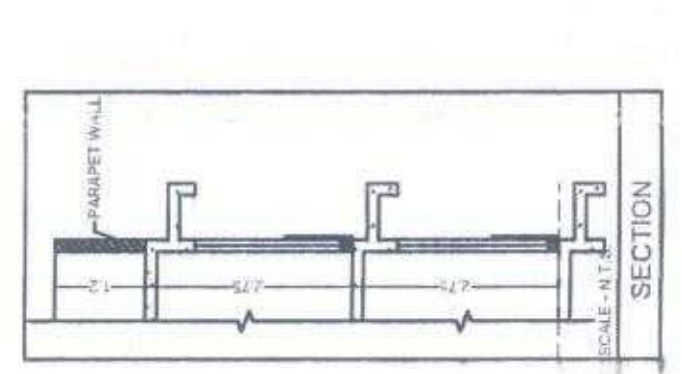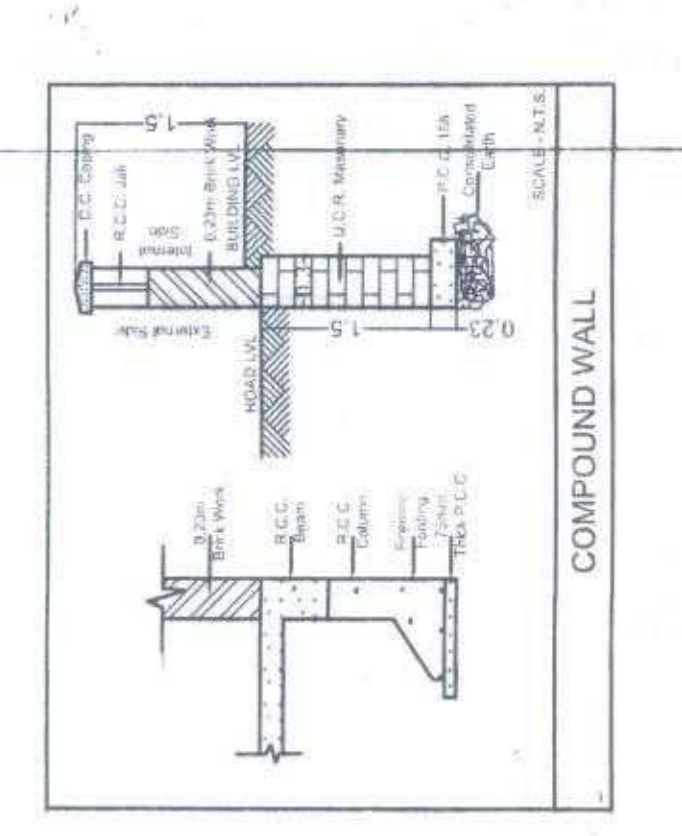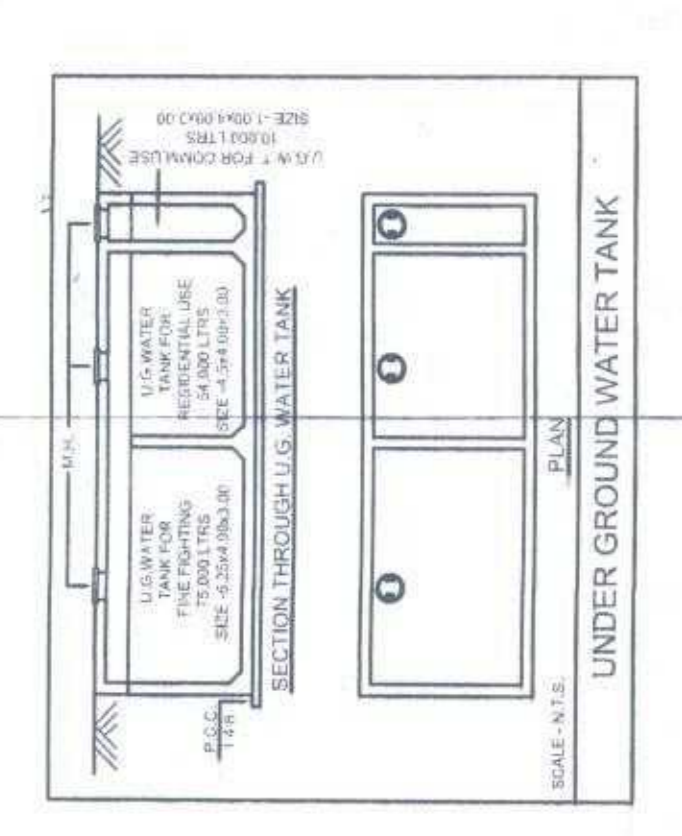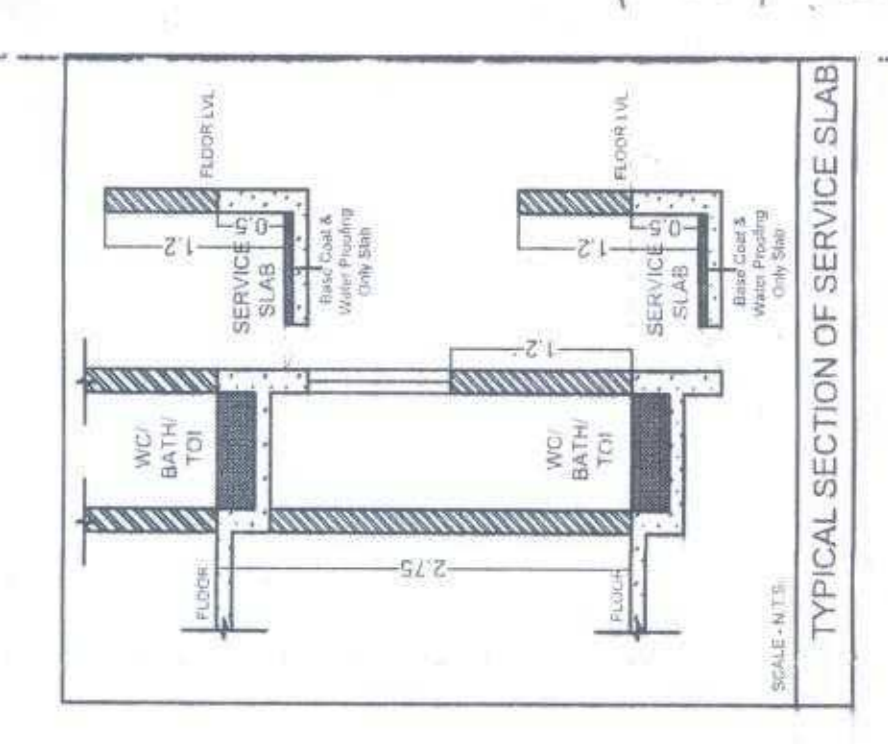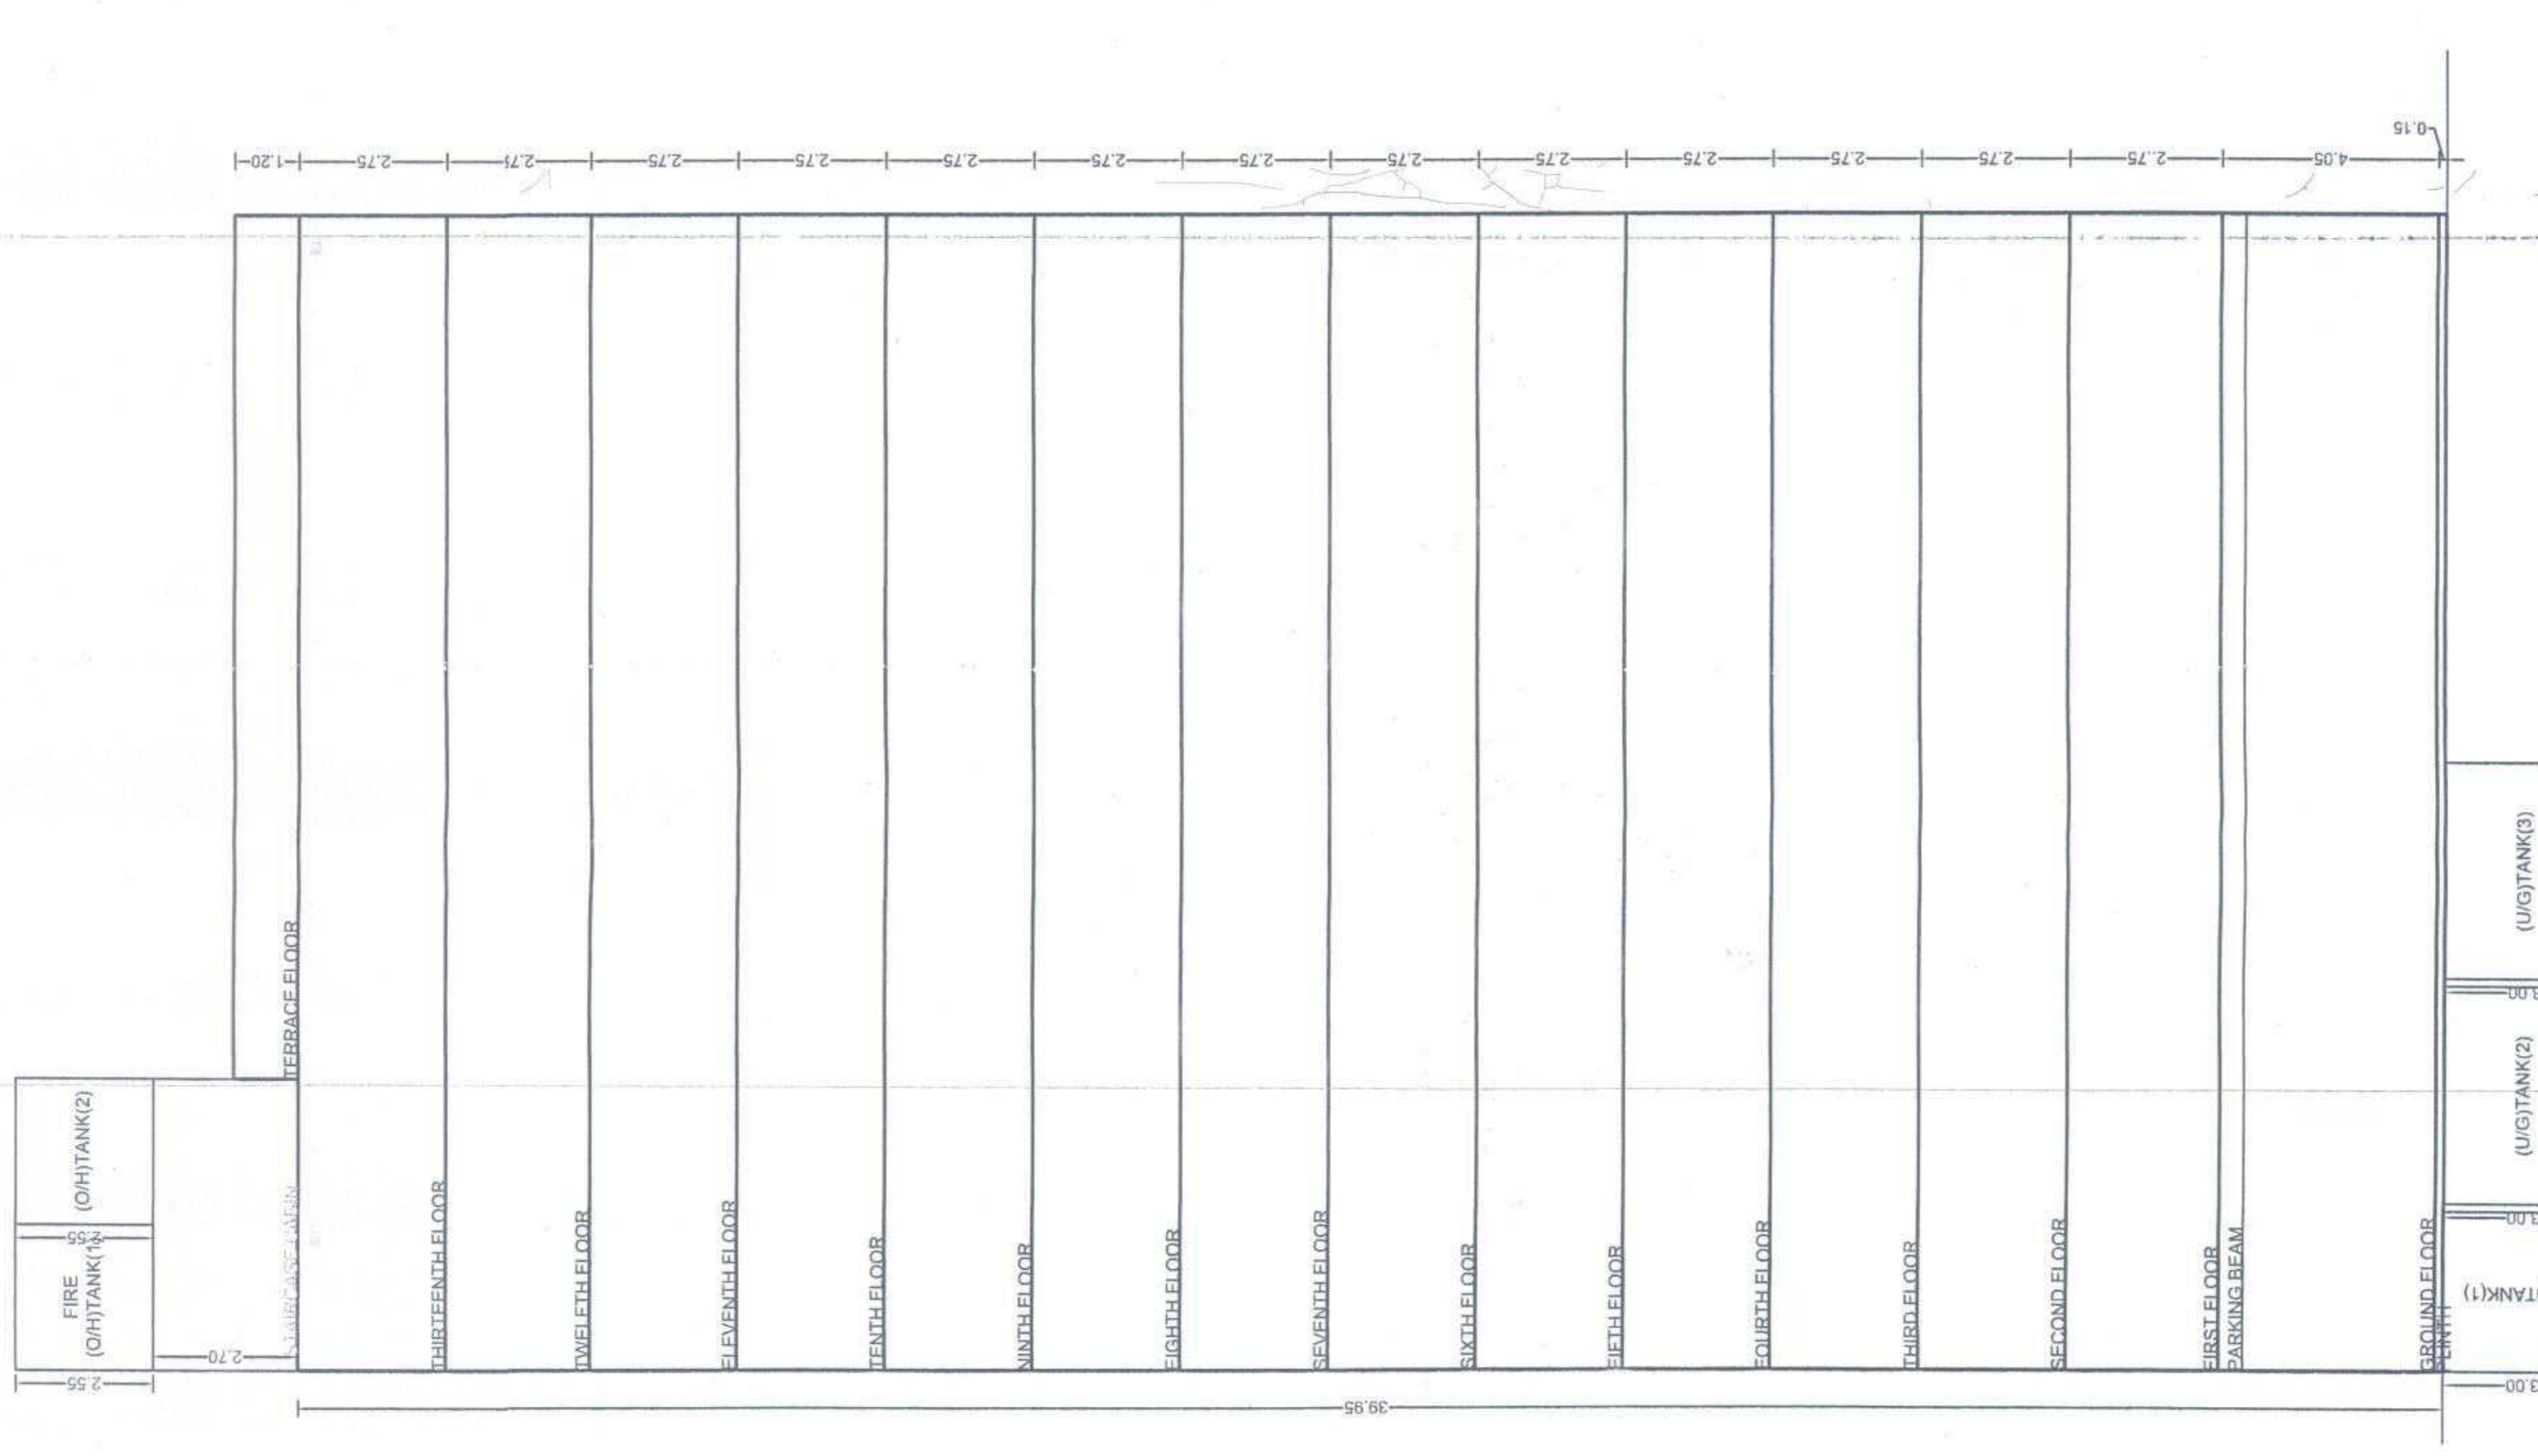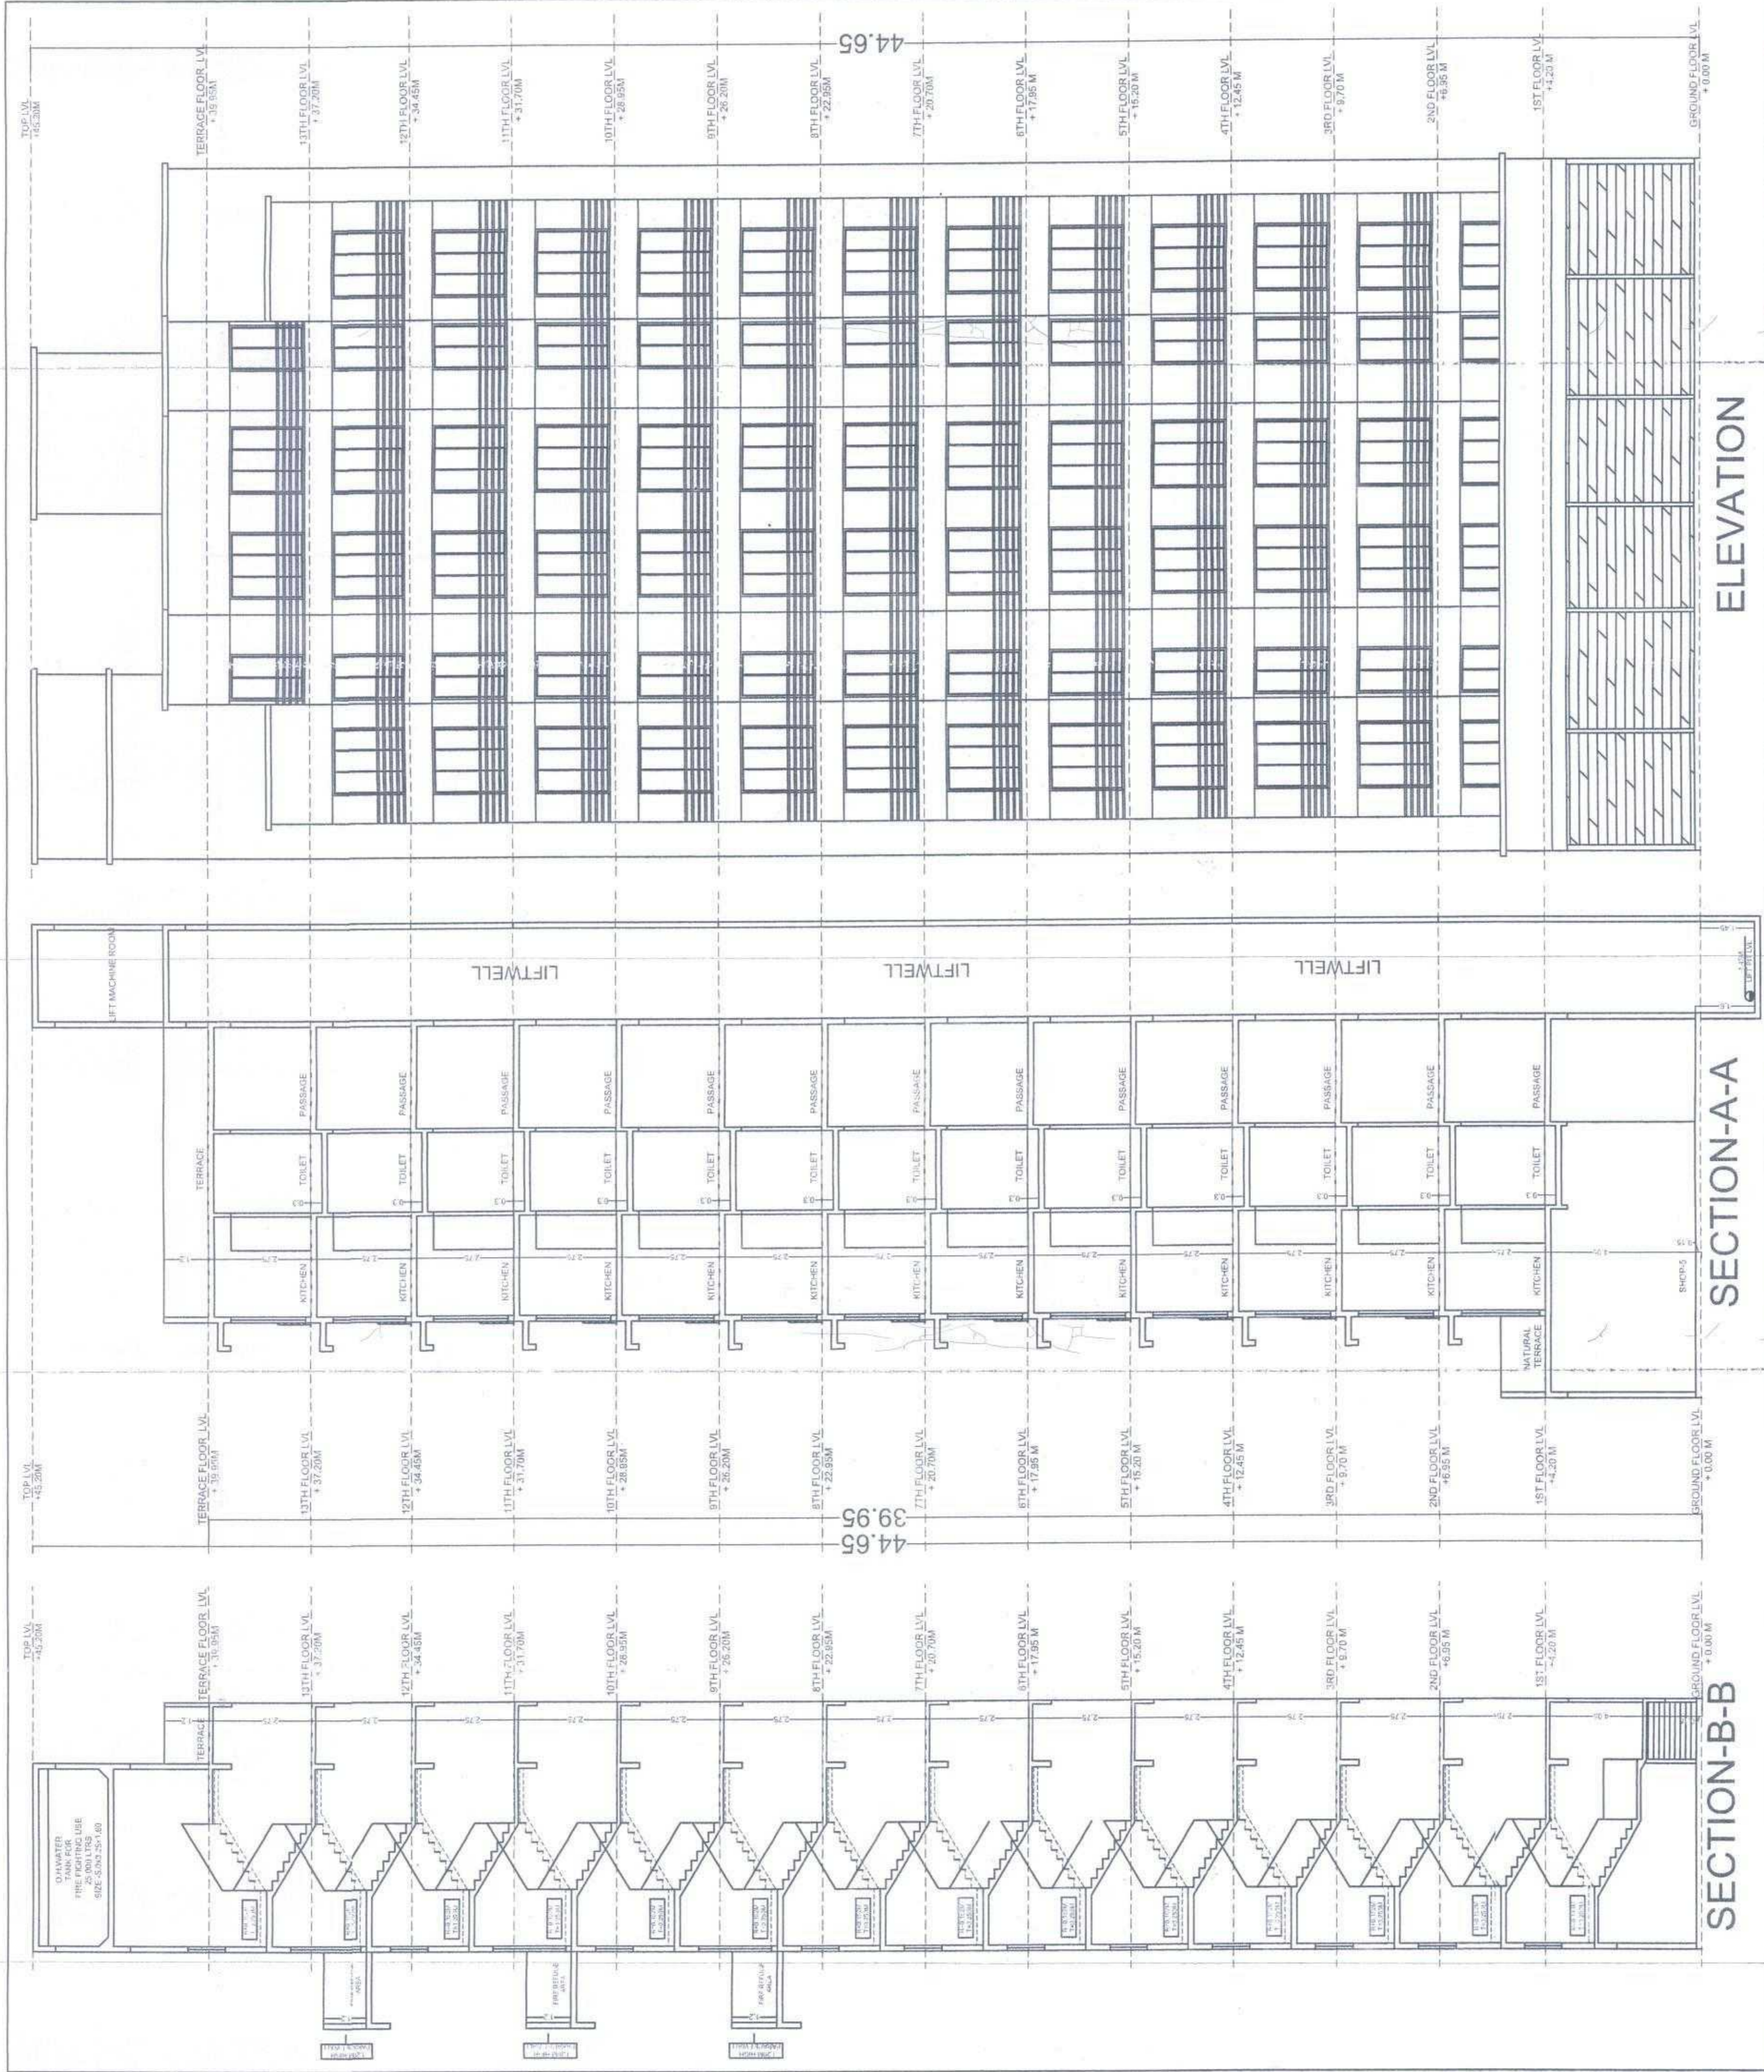

OWNER'S NAME	M/S. S.H.R. TECH. THROUGH ITS PARTNERS, MR. JIBAL AHMED DEWAN AND OTHERS FOUR
PROJECT INFORMATION	Plot No: 04 Sector: 11 (New)
PROJECT TYPE	ATUL WATER ARCHITECTS
CONSULTANT NAME	Atul Water Architects Regd. No.:
JOB NO.	00000000000000000000
SCALE	1:100
DRAWN BY	00000000000000000000
CHECKED BY	00000000000000000000
DATE	00-00-00