

2018NMMC 13701
 या कार्यालयीन बोधकस प्रारंभ प्रमाणपत्र क्रमांक
 नवी/ए- 1/19/19/ 92/90/1
 मधील सर्व शर्तीत अधिन प्राप्त लाल रंगाने
 दुकळत केल्यानुसार **शक्ति डेव्हलपर्स**
 वापरसाठी नकाशे / सुधारित नकाशे मंजूर
 साहाय्यक संचालक, नगररचना
 नवी मुंबई महानगरपालिका

[Signature]

NAME, ADDRESS & SIGN OF OWNER

M/s. SHAKTI DEVELOPERS
 Calista Building, Shop No. 02, Plot No. 15,
 Sector-08, Ghansoli, Navi Mumbai-400701

For SHAKTI DEVELOPERS

[Signature] Partner

O.H.T TOP LVL
 + 71800 MM

O.H.T BOTTOM LVL
 + 68100 MM

TERRACE FLOOR
 + 65100 MM

19TH FLOOR
 + 62100 MM

18TH FLOOR
 + 59100 MM

17TH FLOOR
 + 56100 MM

16TH FLOOR
 + 53100 MM

15TH FLOOR
 + 50100 MM

14TH FLOOR
 + 47100 MM

13TH FLOOR
 + 44100 MM

12TH FLOOR
 + 41100 MM

11TH FLOOR
 + 38100 MM

10TH FLOOR
 + 35100 MM

9TH FLOOR
 + 32100 MM

8TH FLOOR
 + 29100 MM

7TH FLOOR
 + 26100 MM

6TH FLOOR
 + 23100 MM

5TH FLOOR
 + 20100 MM

4TH FLOOR
 + 17100 MM

3RD FLOOR
 + 12900 MM


2ND FLOOR
 + 8700 MM

1ST FLOOR
 + 4500 MM

LOBBY LVL
 + 300 MM

PLINTH LVL
 + 150 MM

GR. FLOOR
 ± 0.00 MM

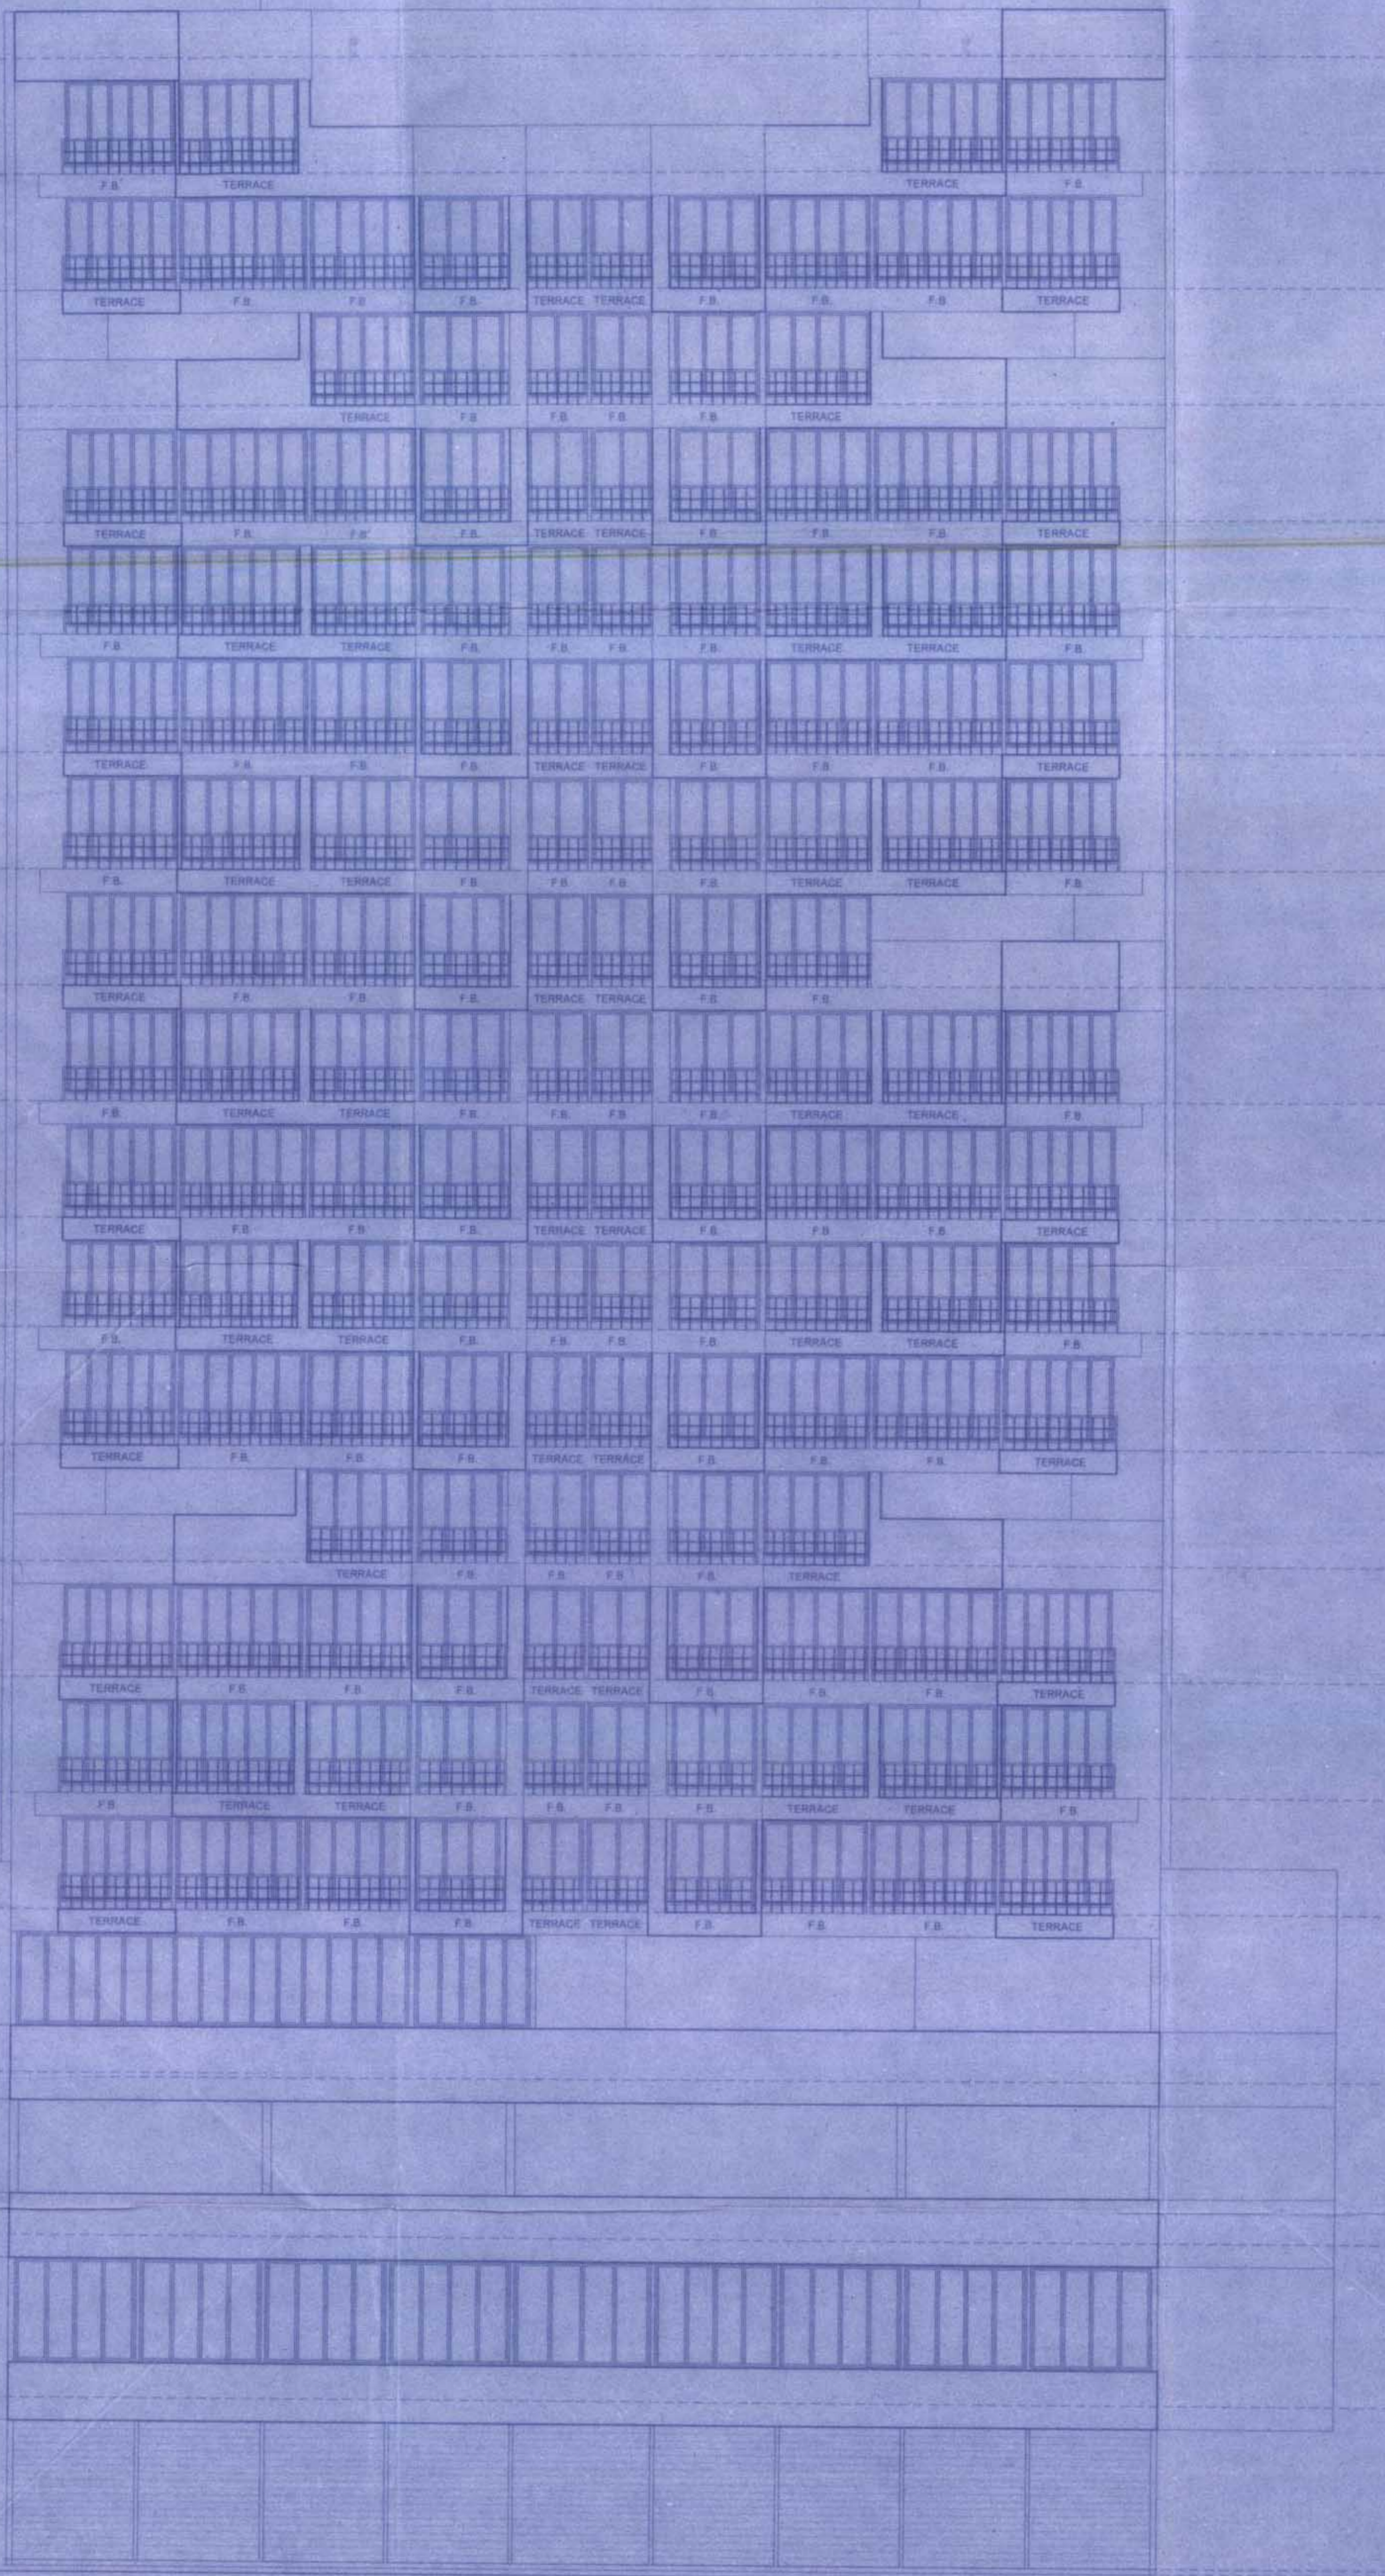

30.00 MTS. ROAD SIDE ELEVATION

PROJECT:
 PROPOSED RESIDENTIAL CUM COMMERCIAL
 BUILDING ON PLOT NO. 12, SECTOR-02,
 GHANSOLI, NAVI MUMBAI.

NAME, ADDRESS & SIGN OF ARCHITECT

stapl
 stapl architects
 SOLITARE, PLOT NO. 5,
 TOR-19, KADDA, NAVI MUMBAI.

SCALE SHEET NO.
 1:100

DATE 13/13
 27/08/18

DRAWN BY NORTH
 RISHI

CHECKED BY ZEYAL

Architects (Reg. No. C-4257095)