


2ND & 4TH FLOOR

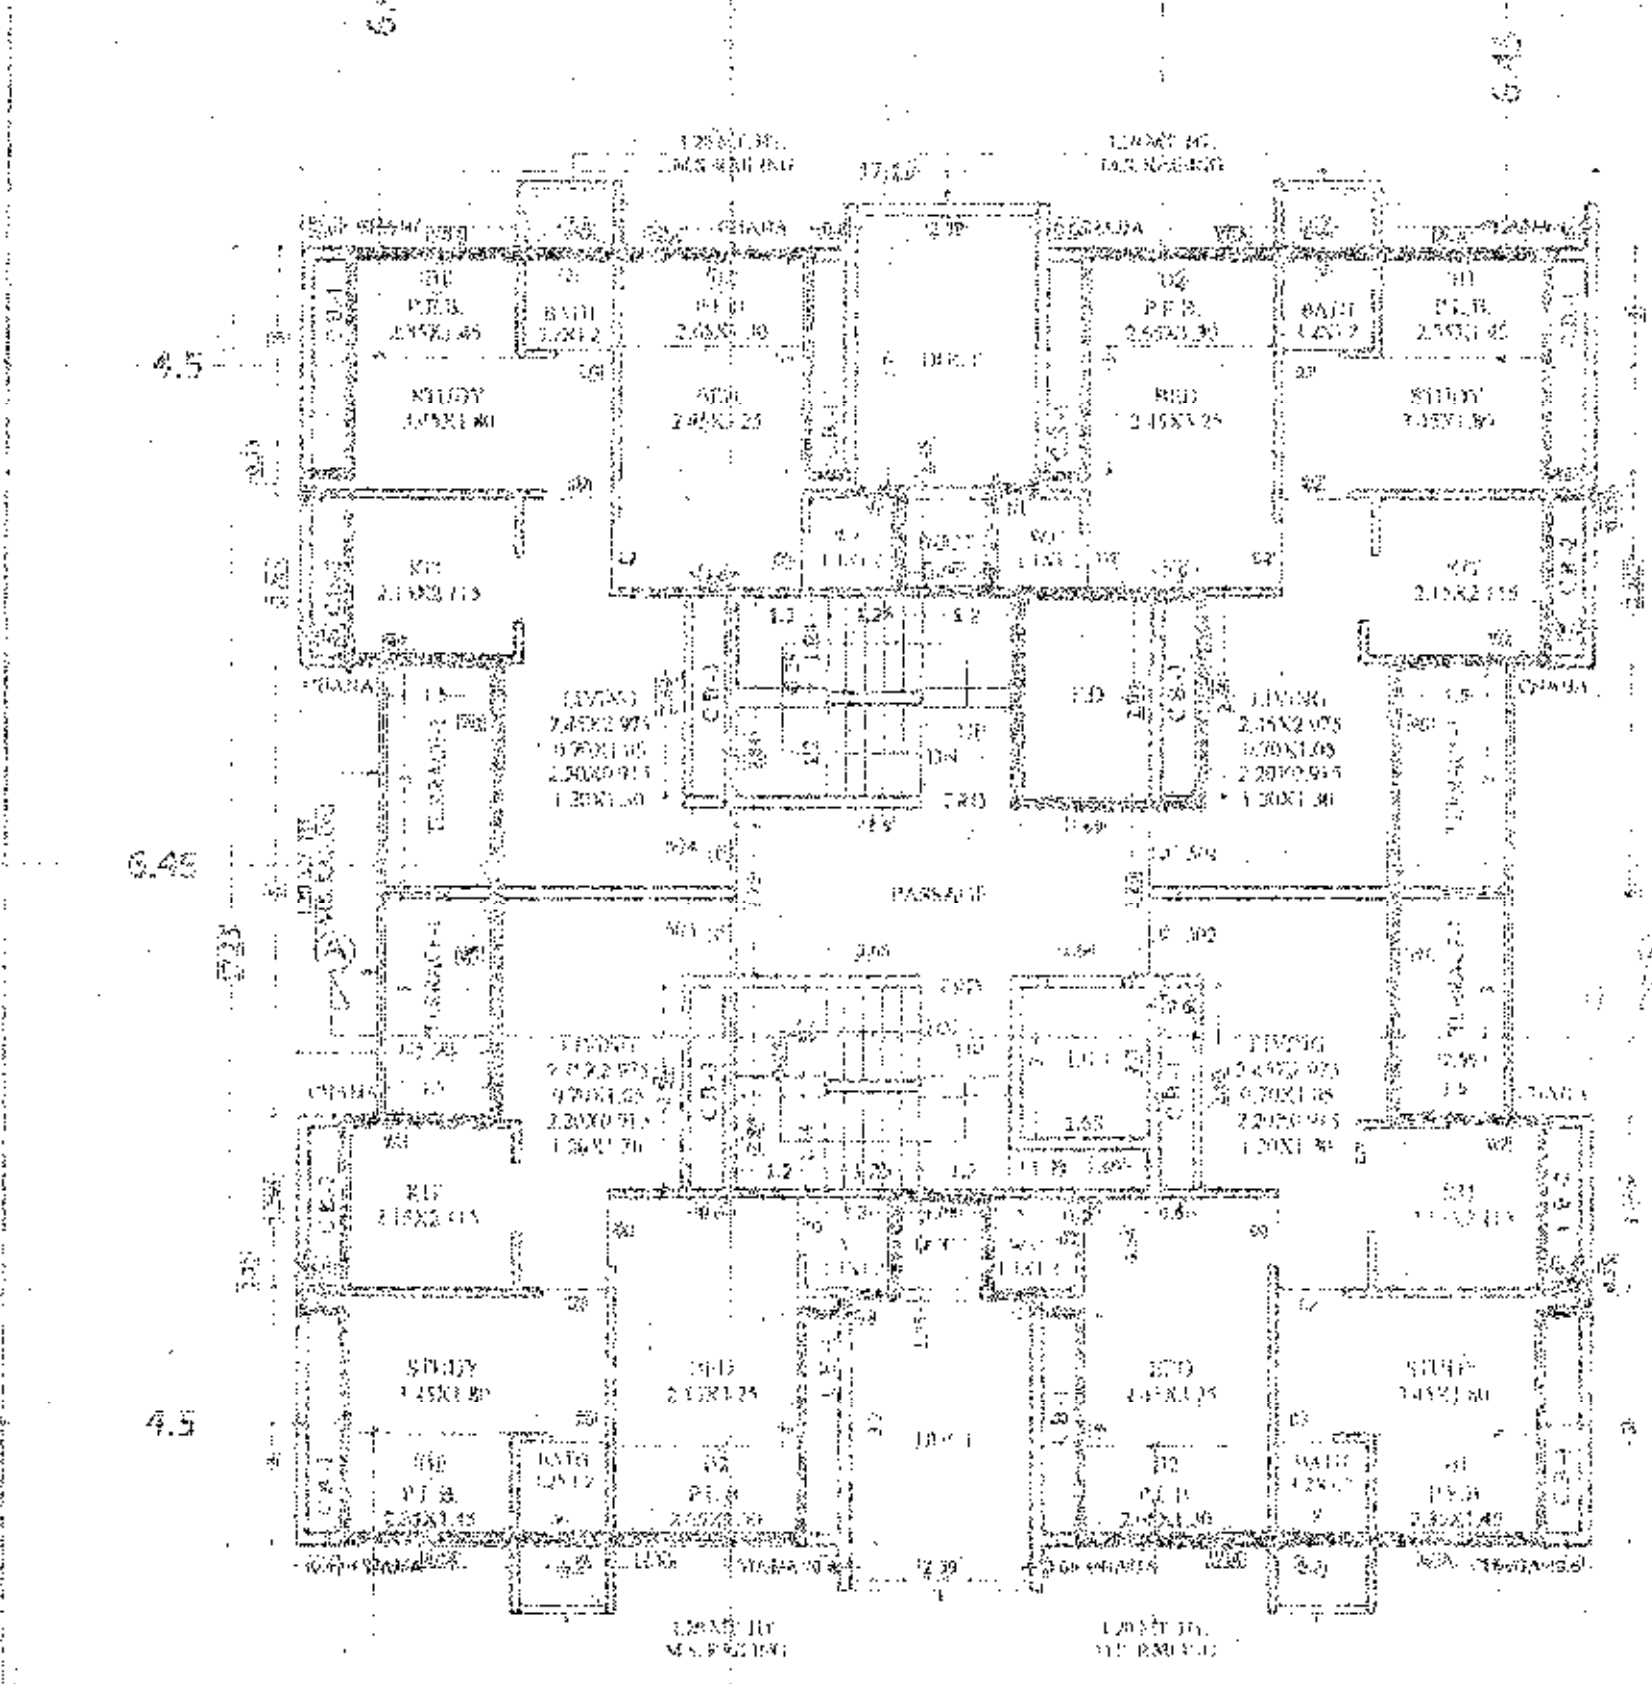


5TH FLOOR







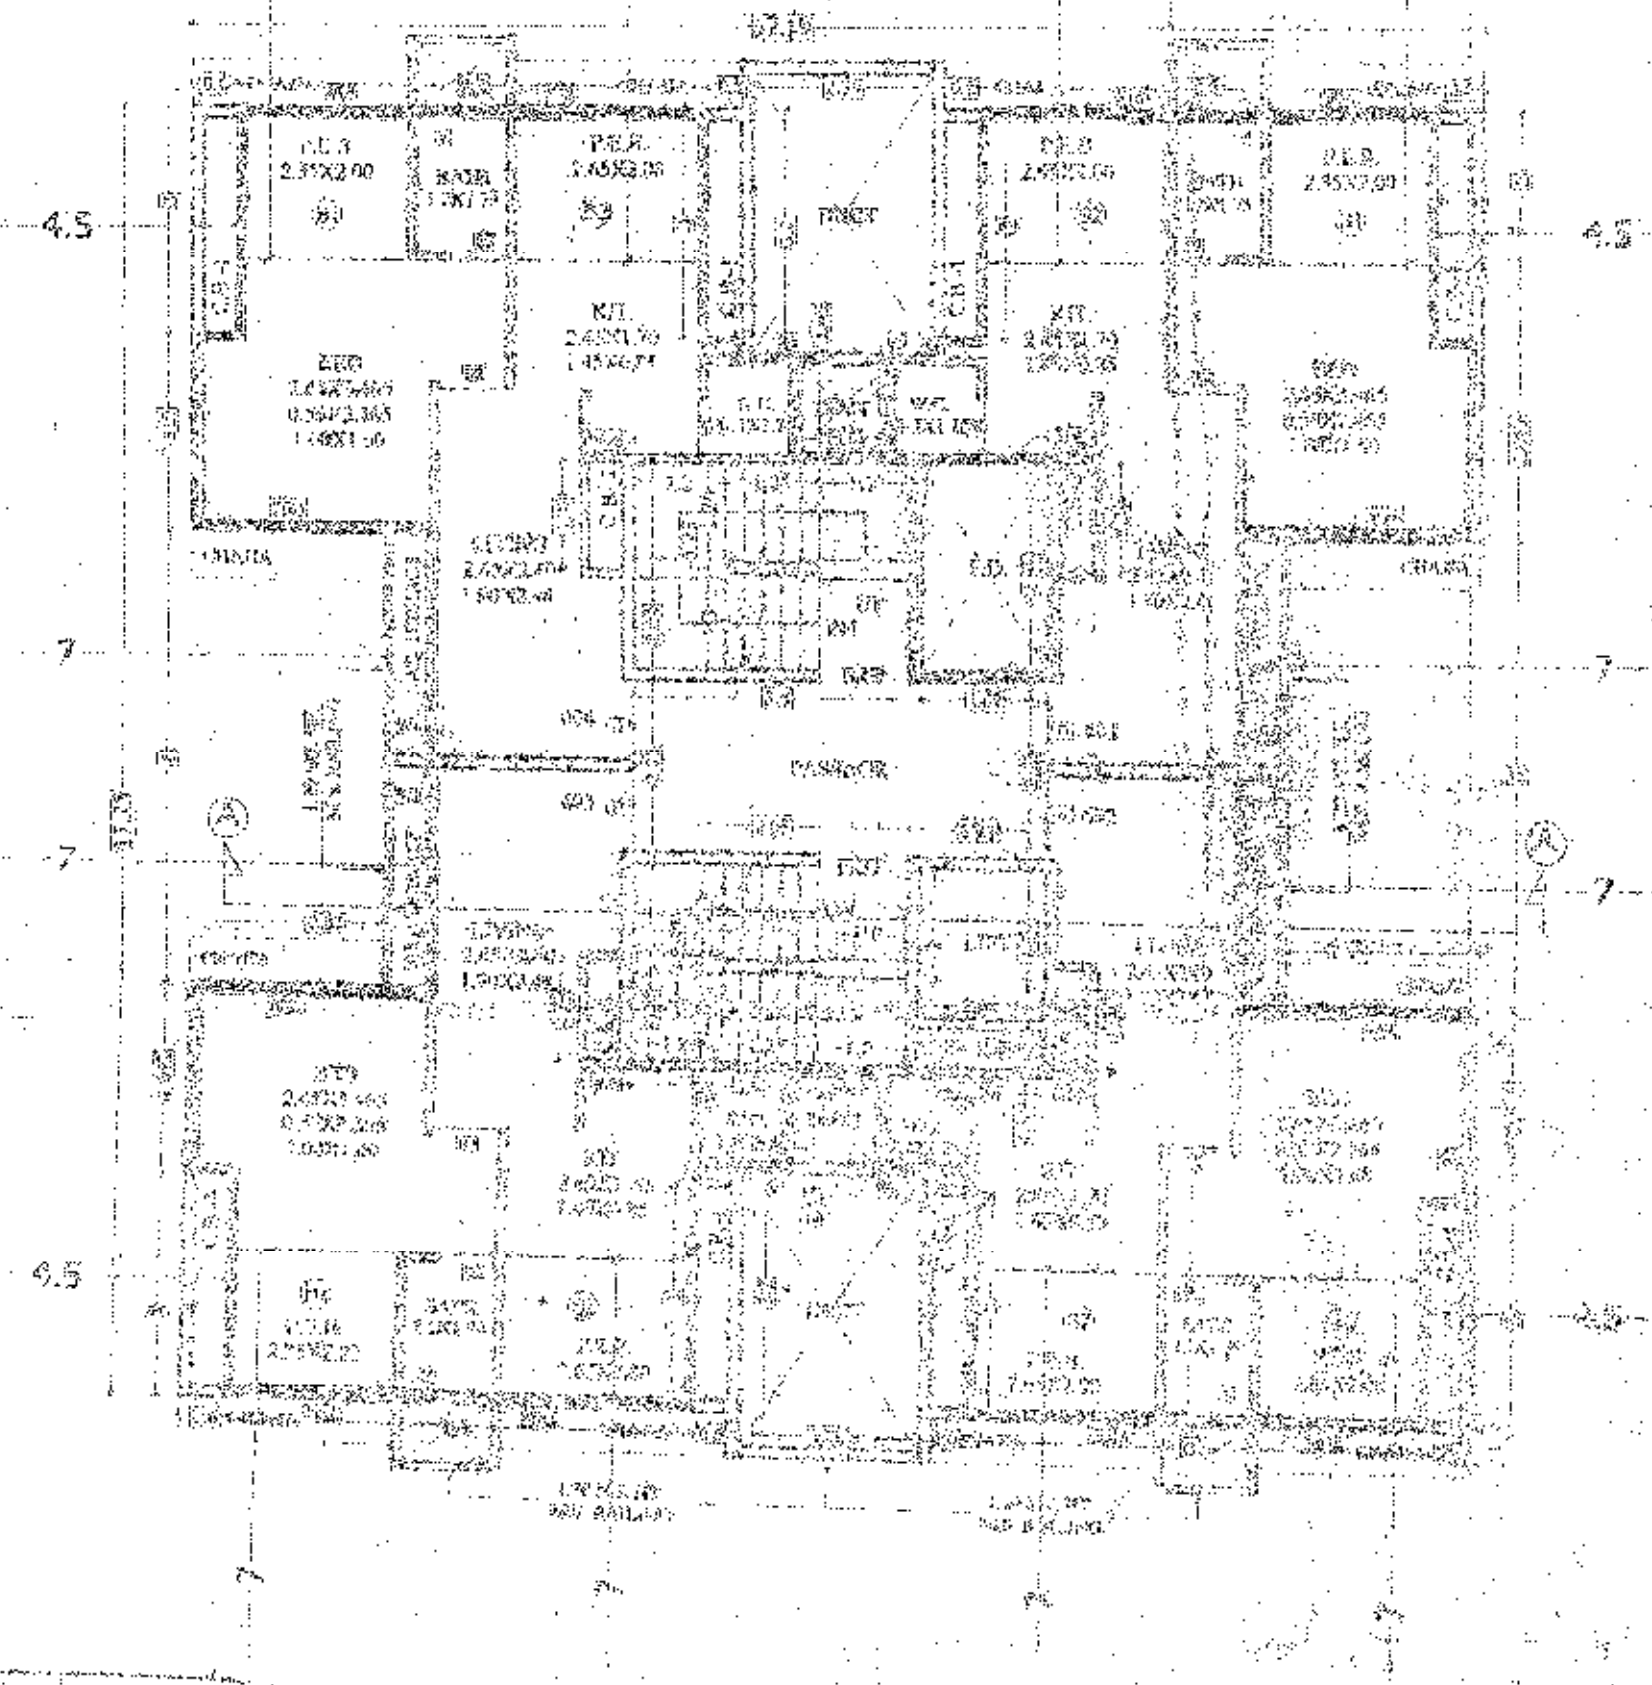

6TH FLOOR

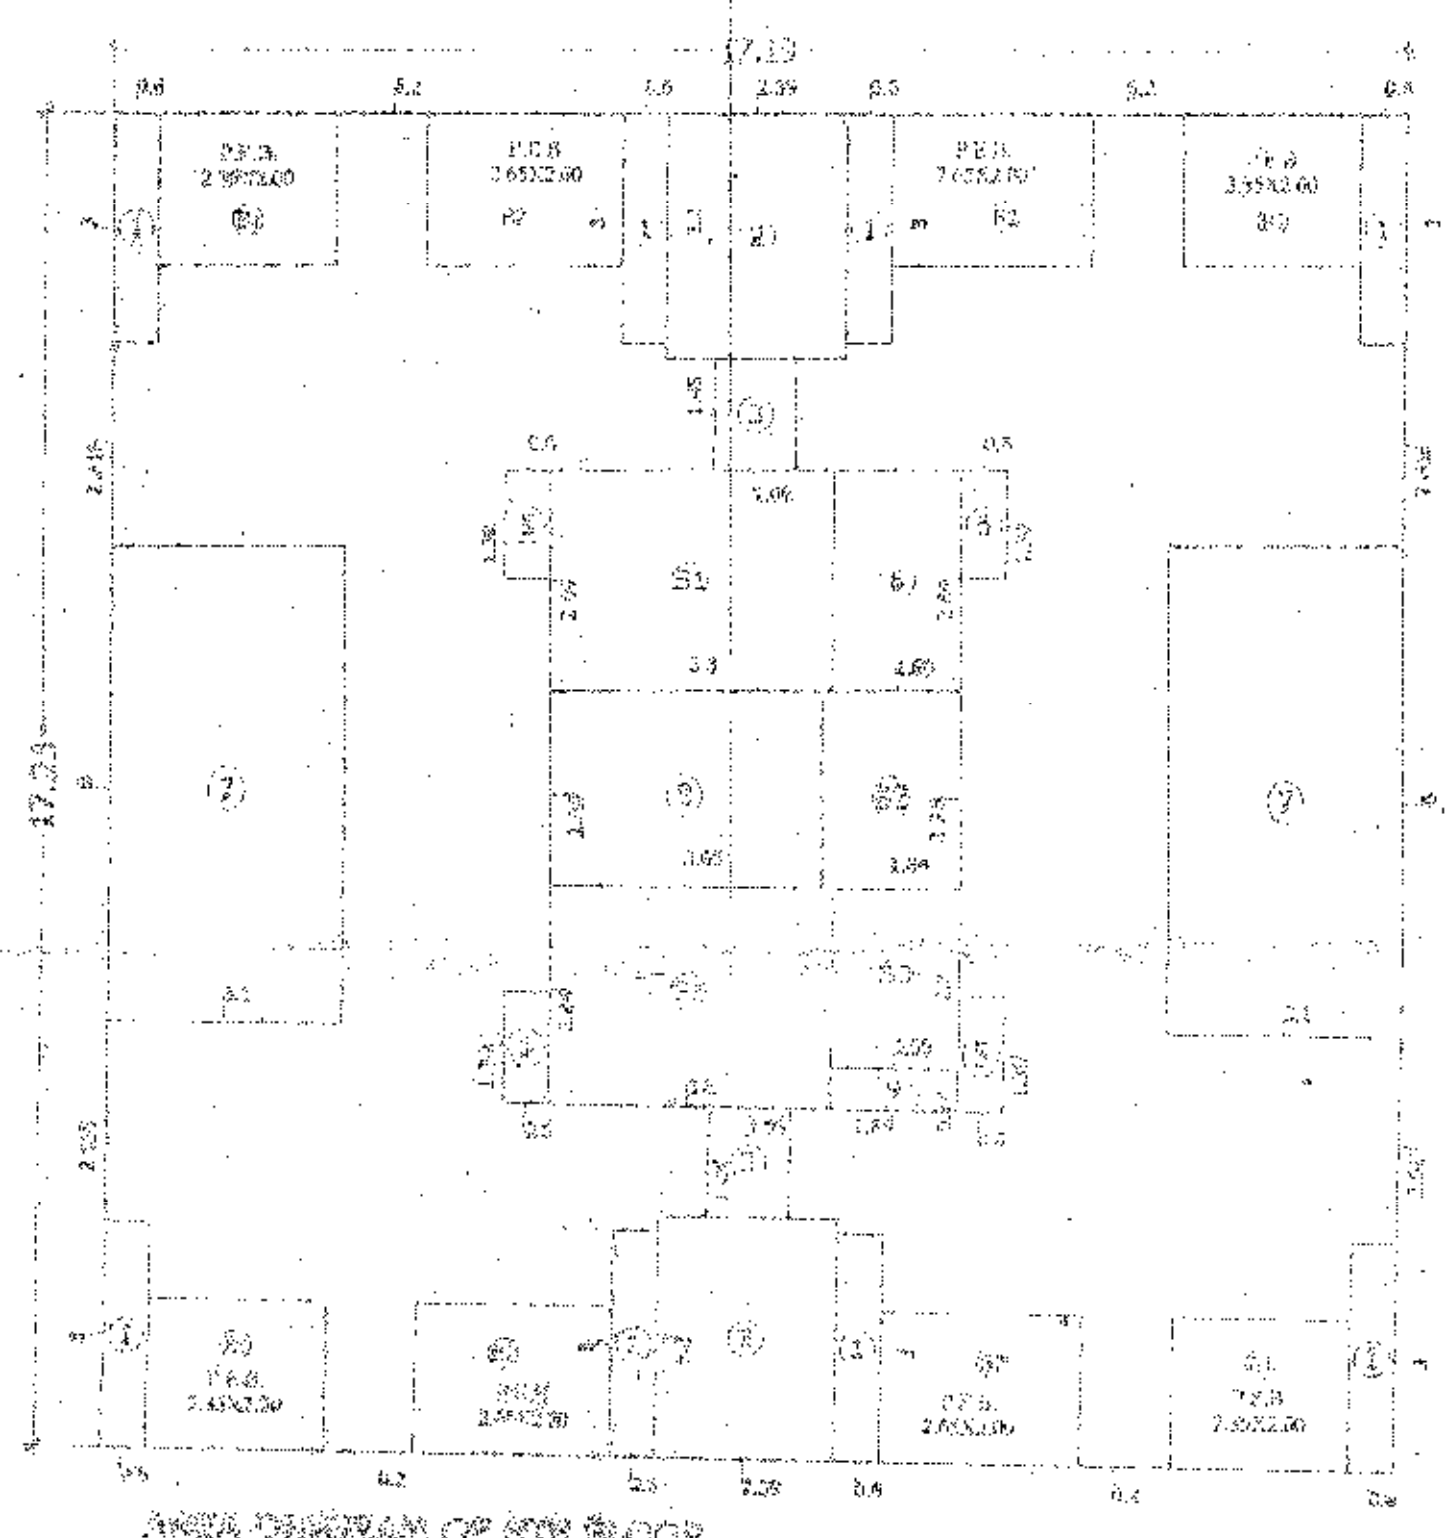

AREA DIAGRAM OF 5TH FLOOR

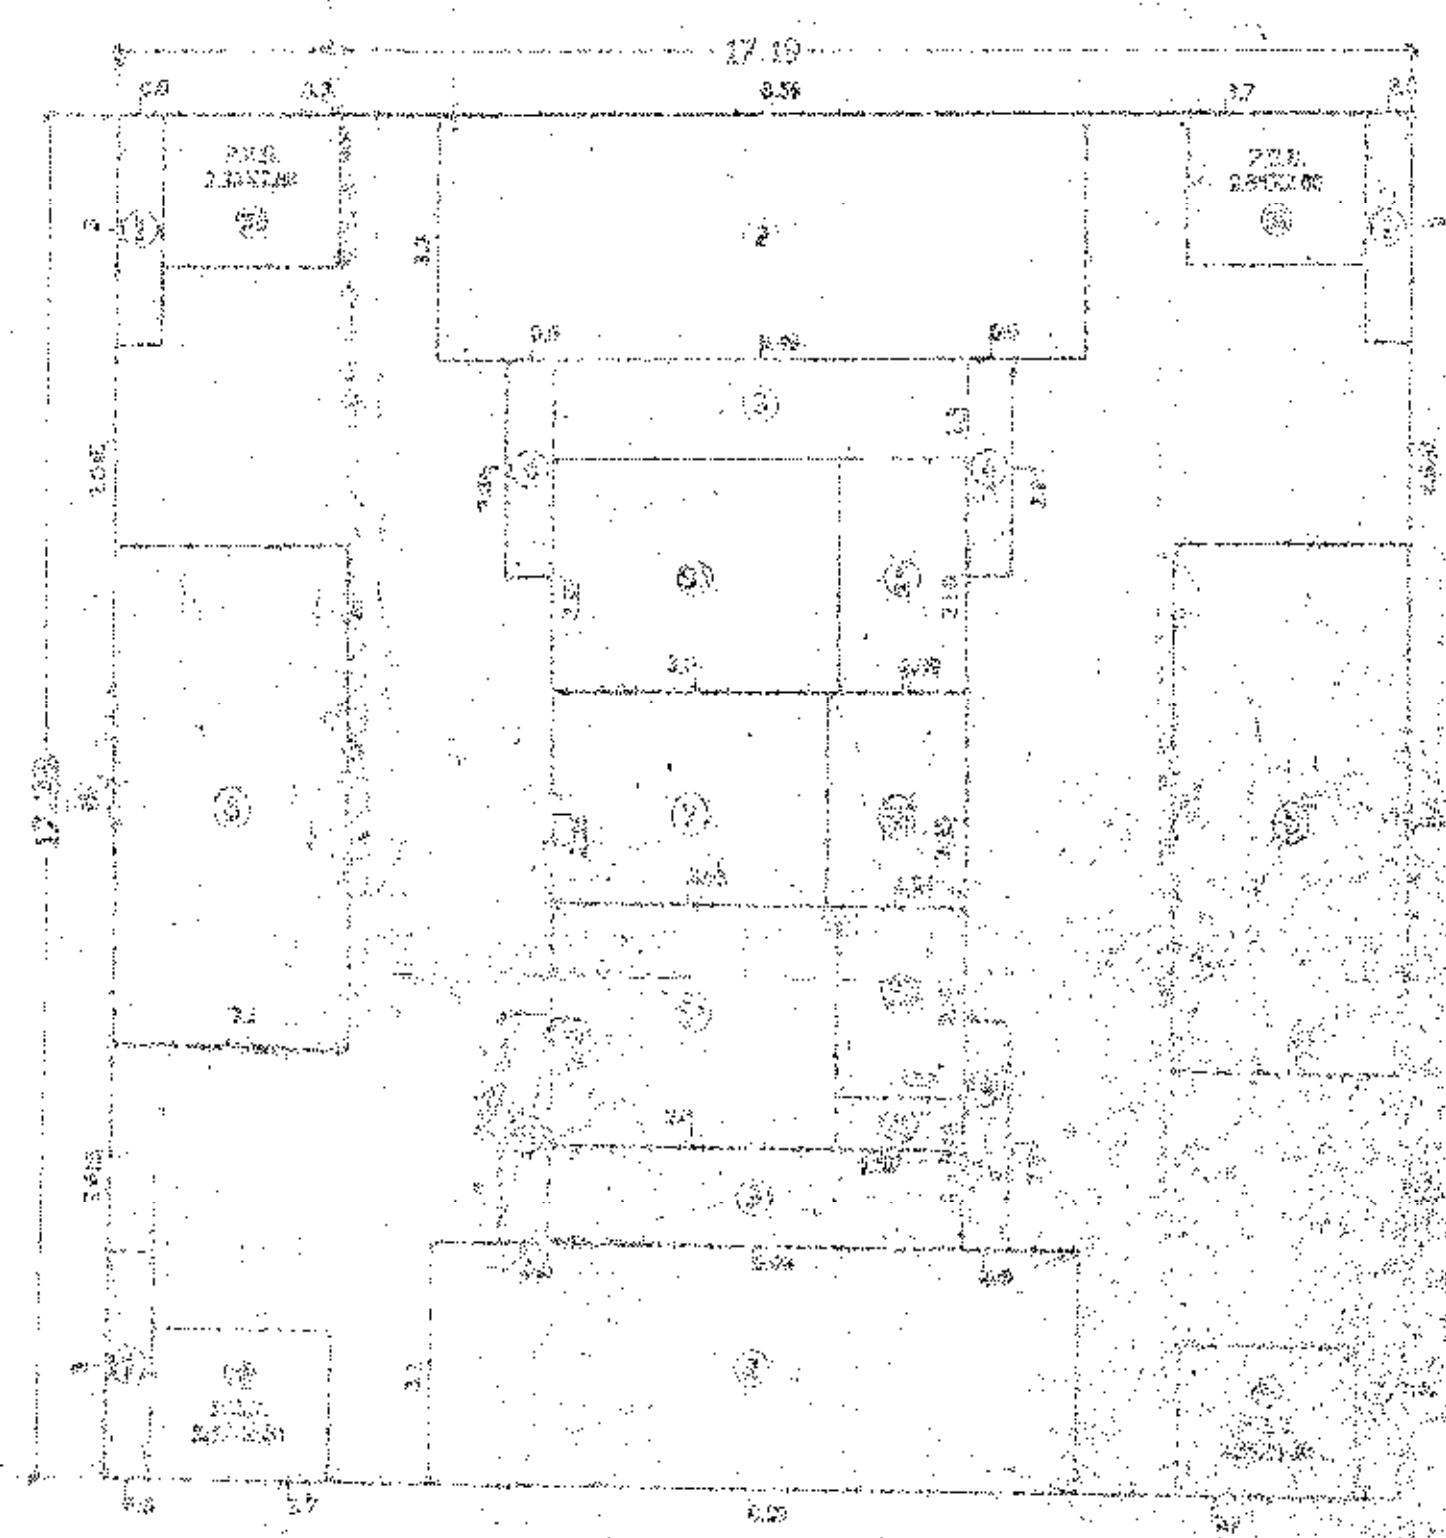


AREA DIAGRAM OF 7TH FLOOR






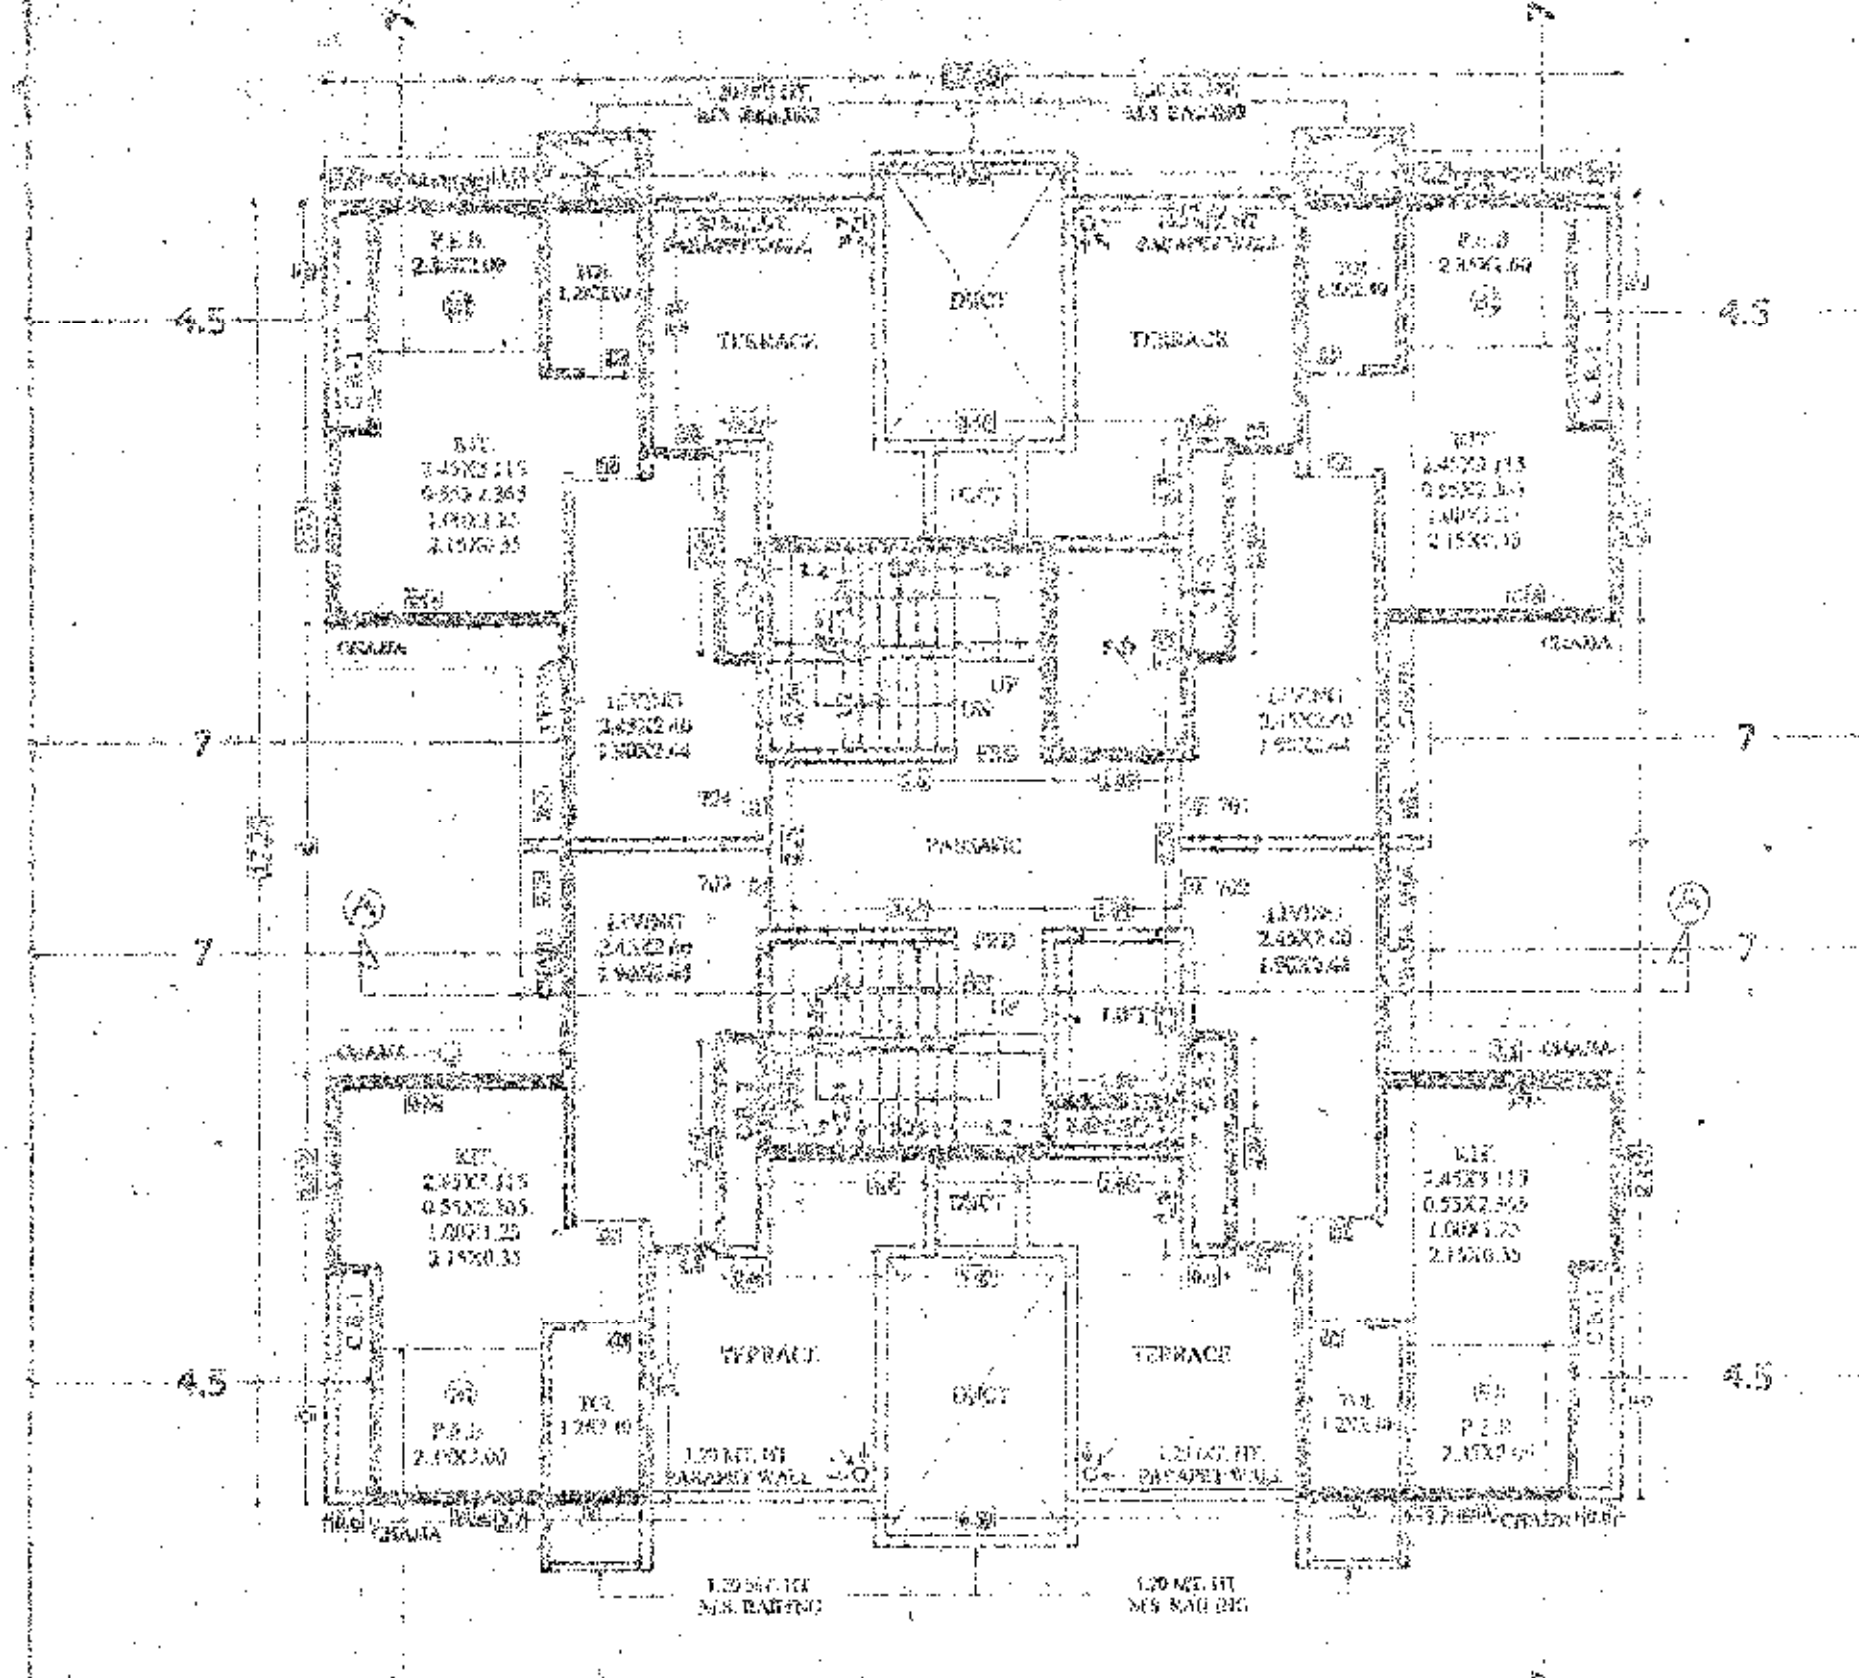

7TH FLOOR

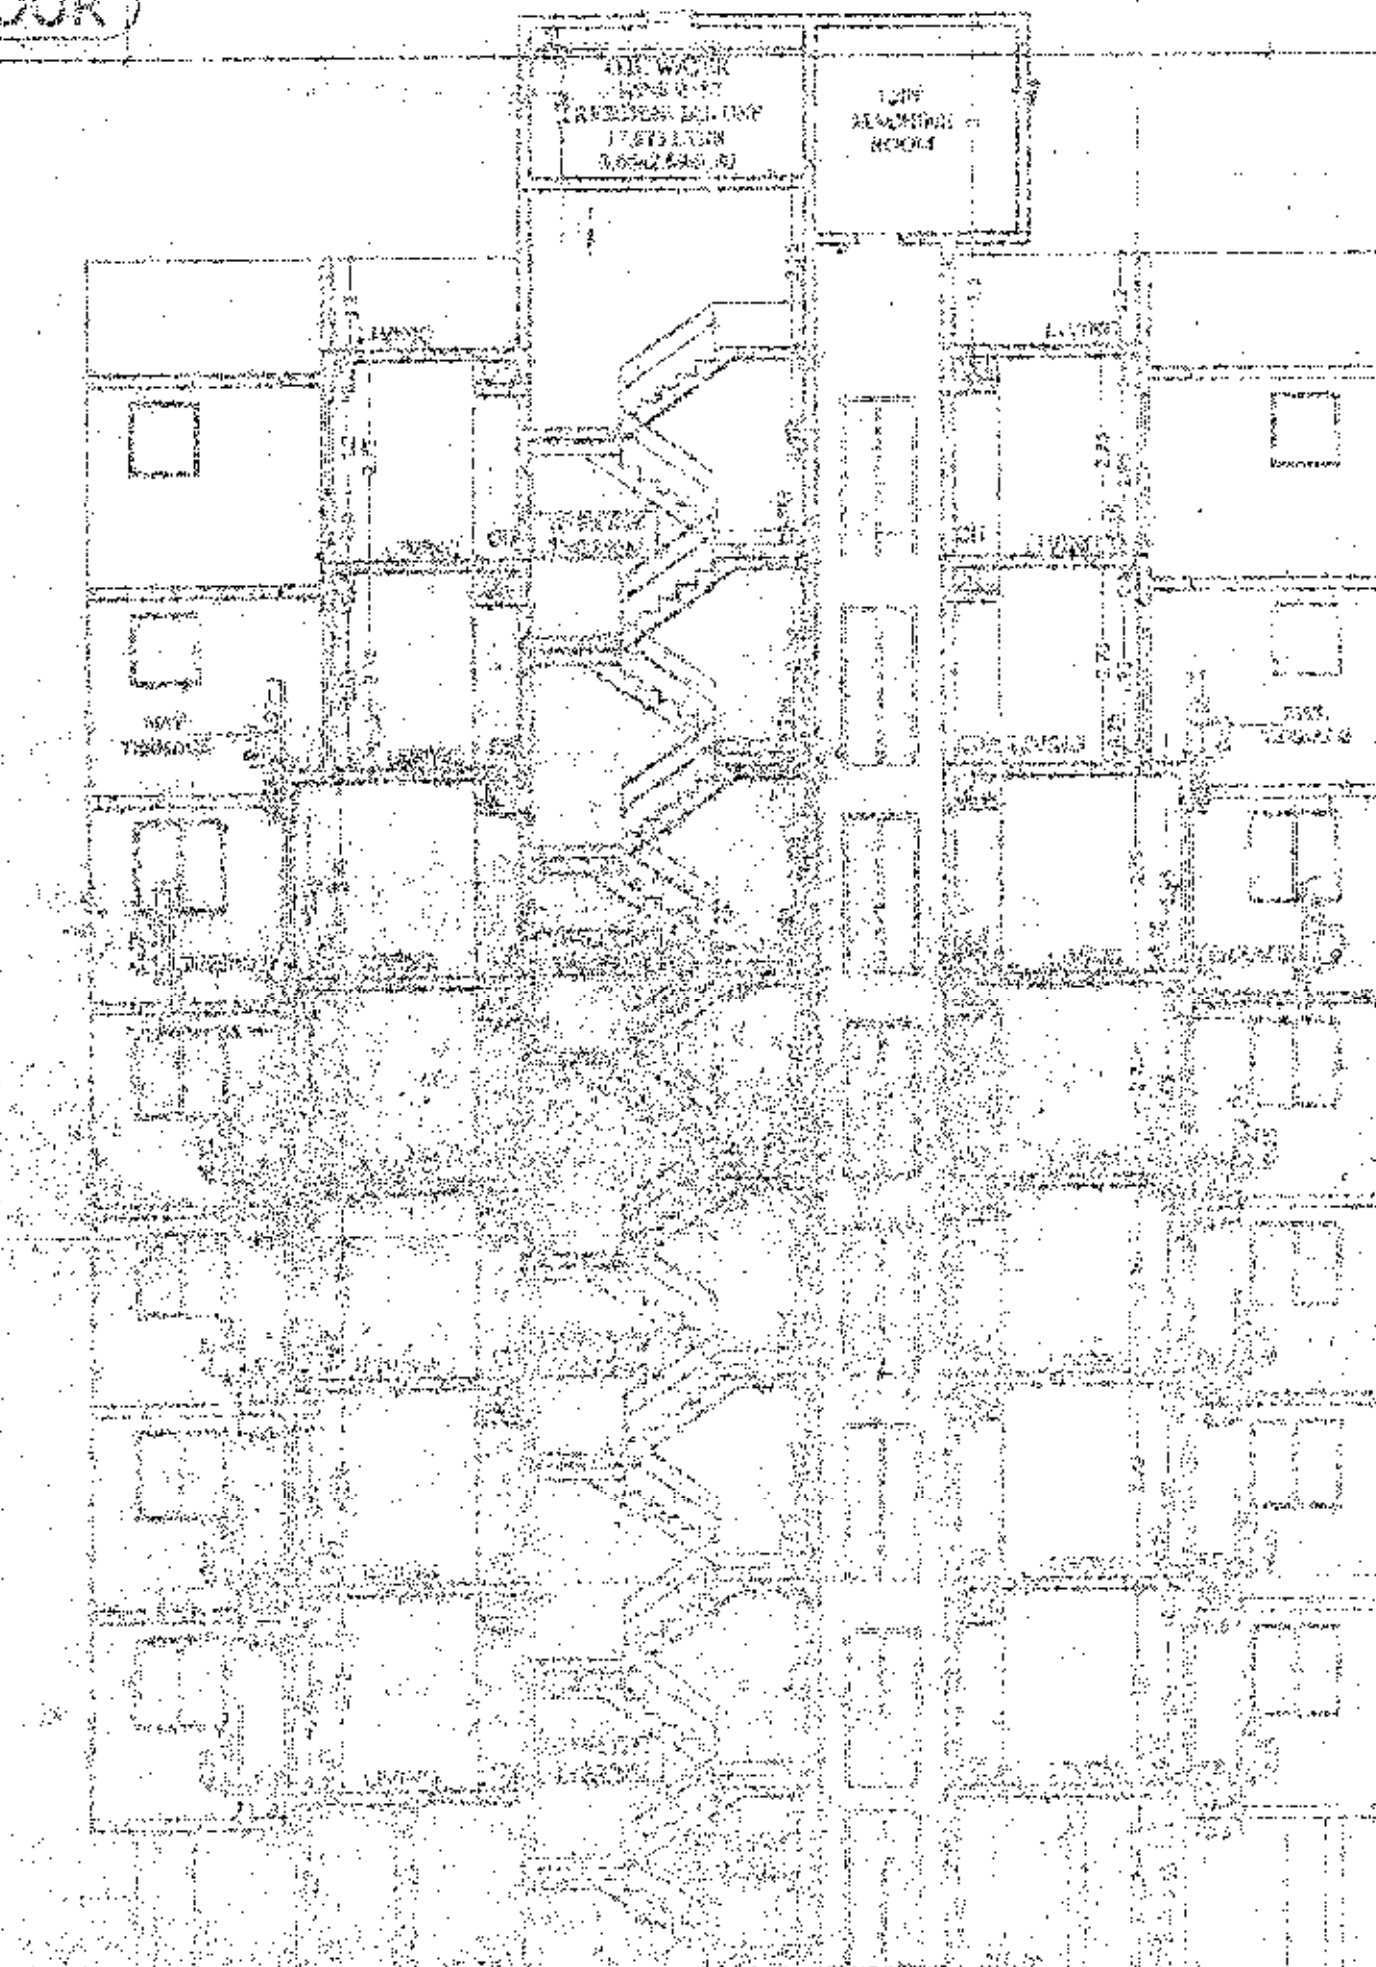

WATER TANK & CHIMNEY

W. TANK DETAIL

TERRACE













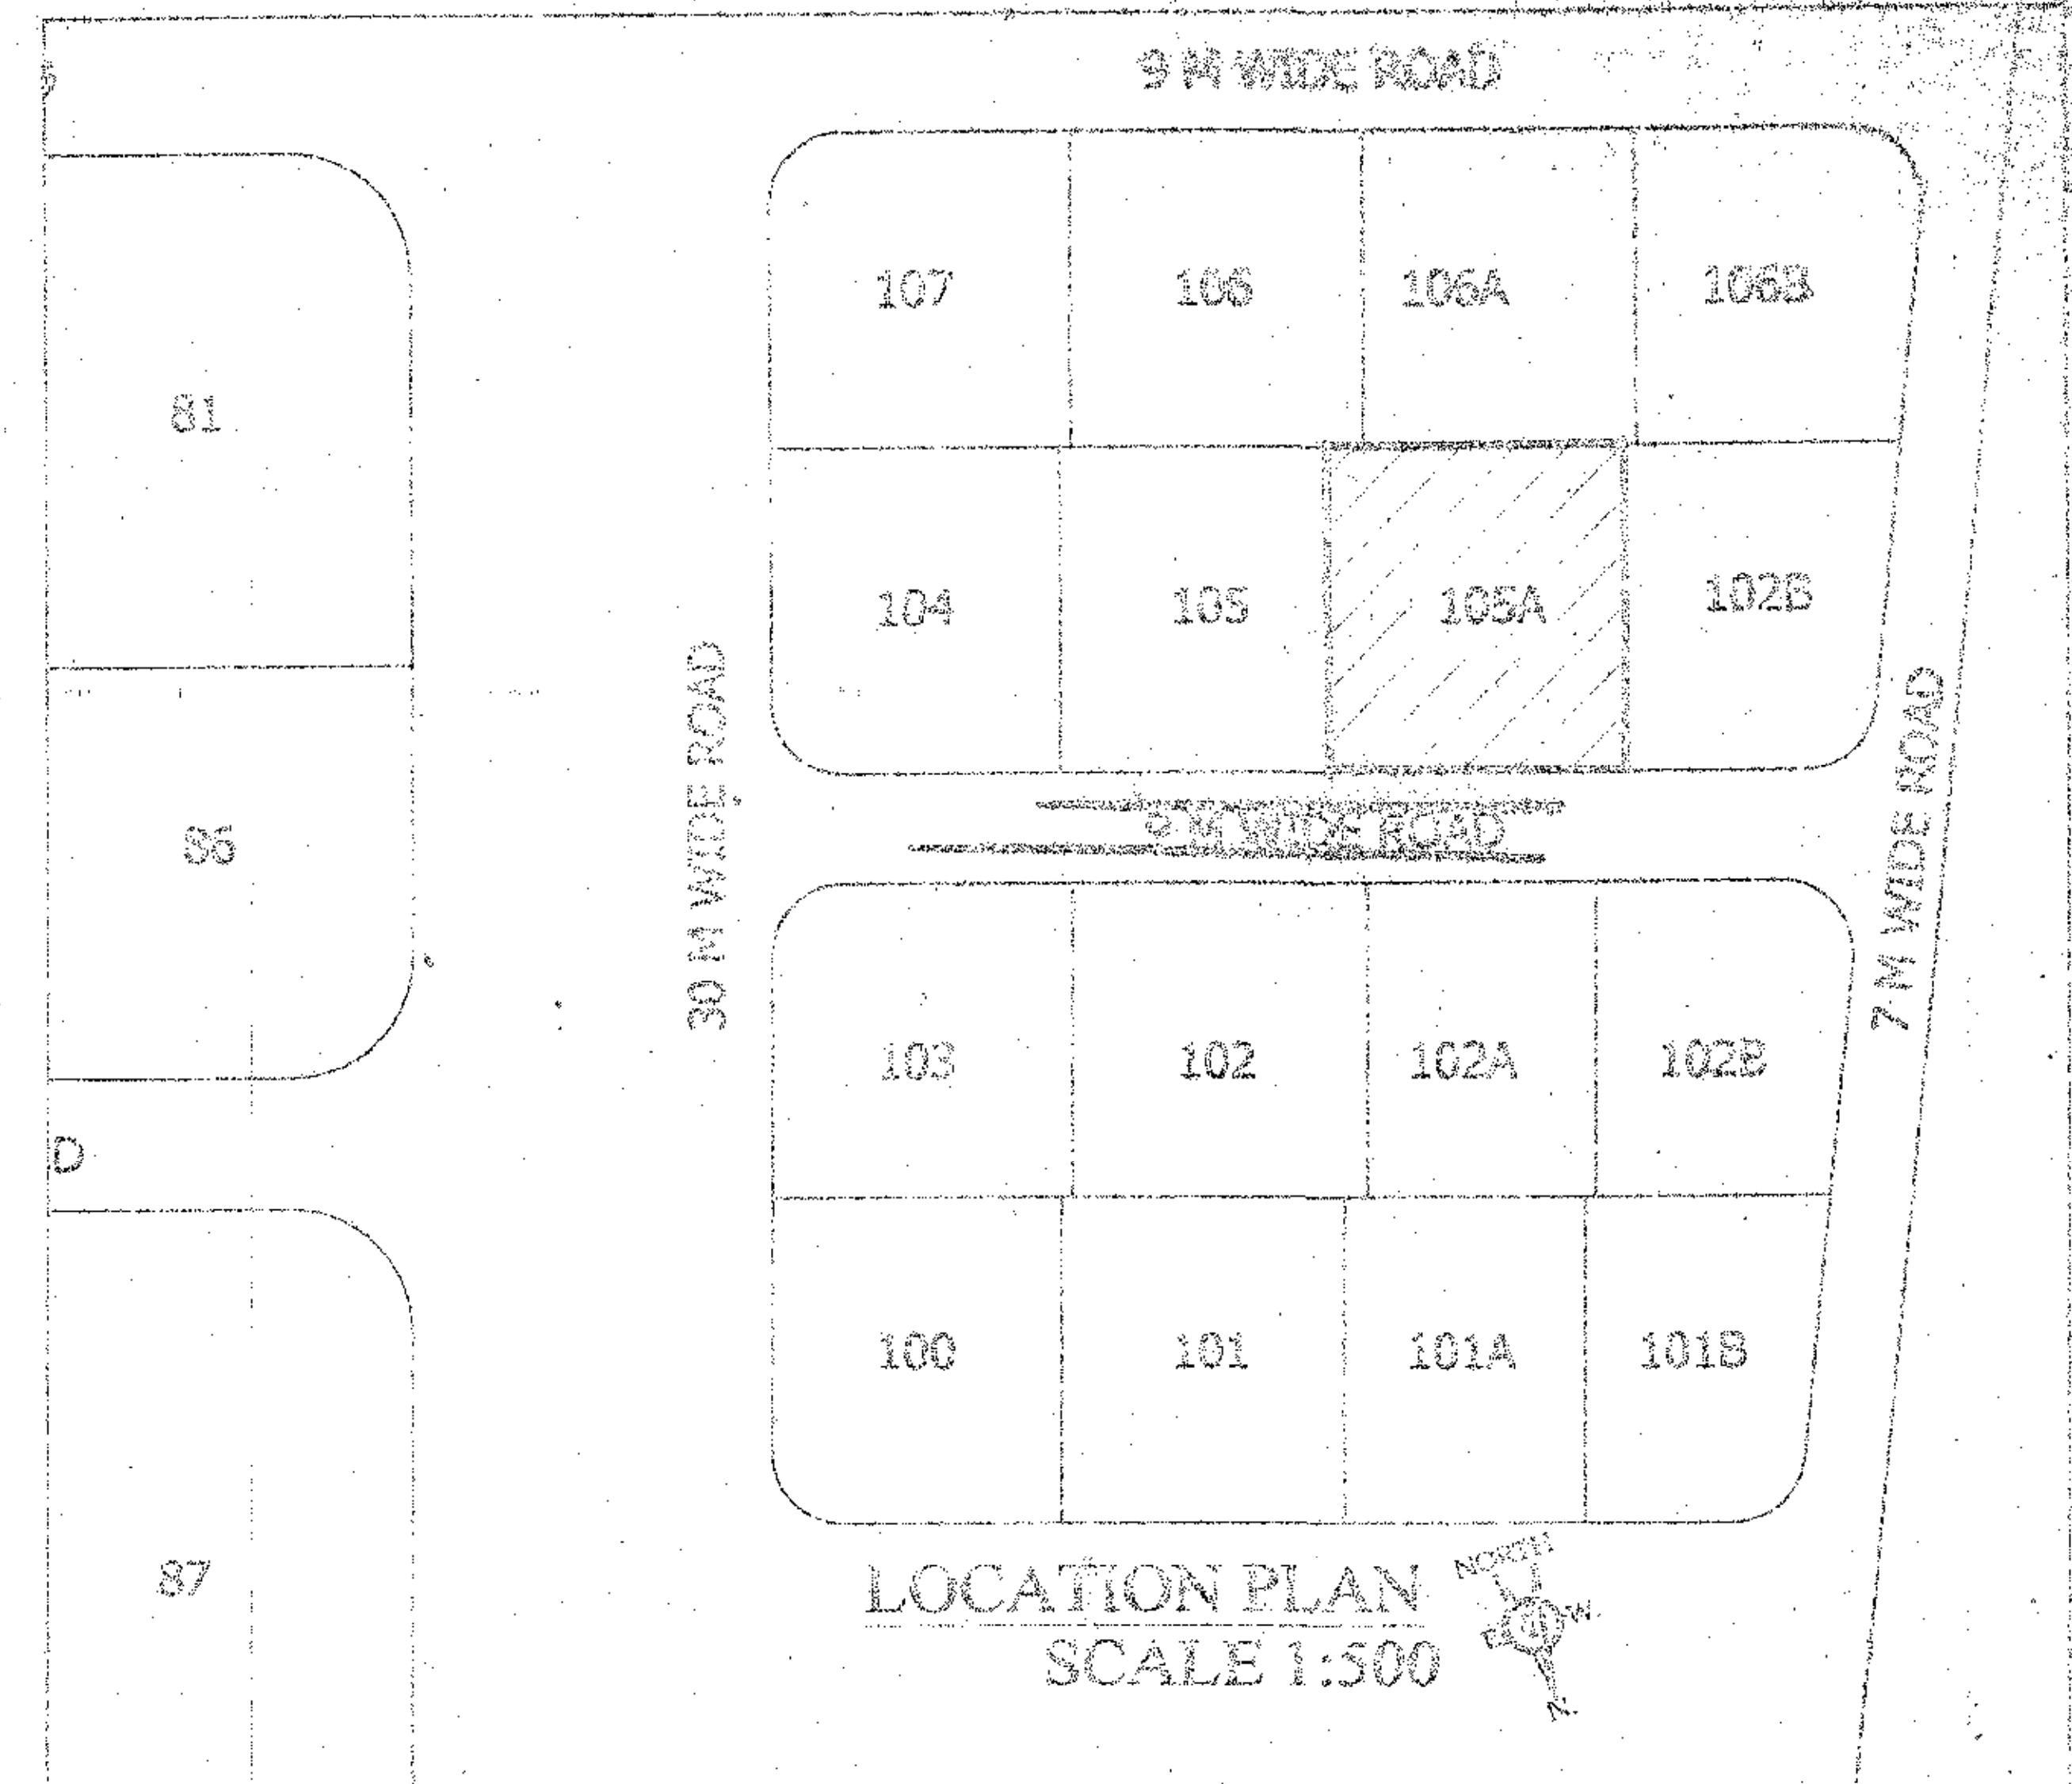

LOCATION PLAN
SCALE 1:500

  

SECTION C-C

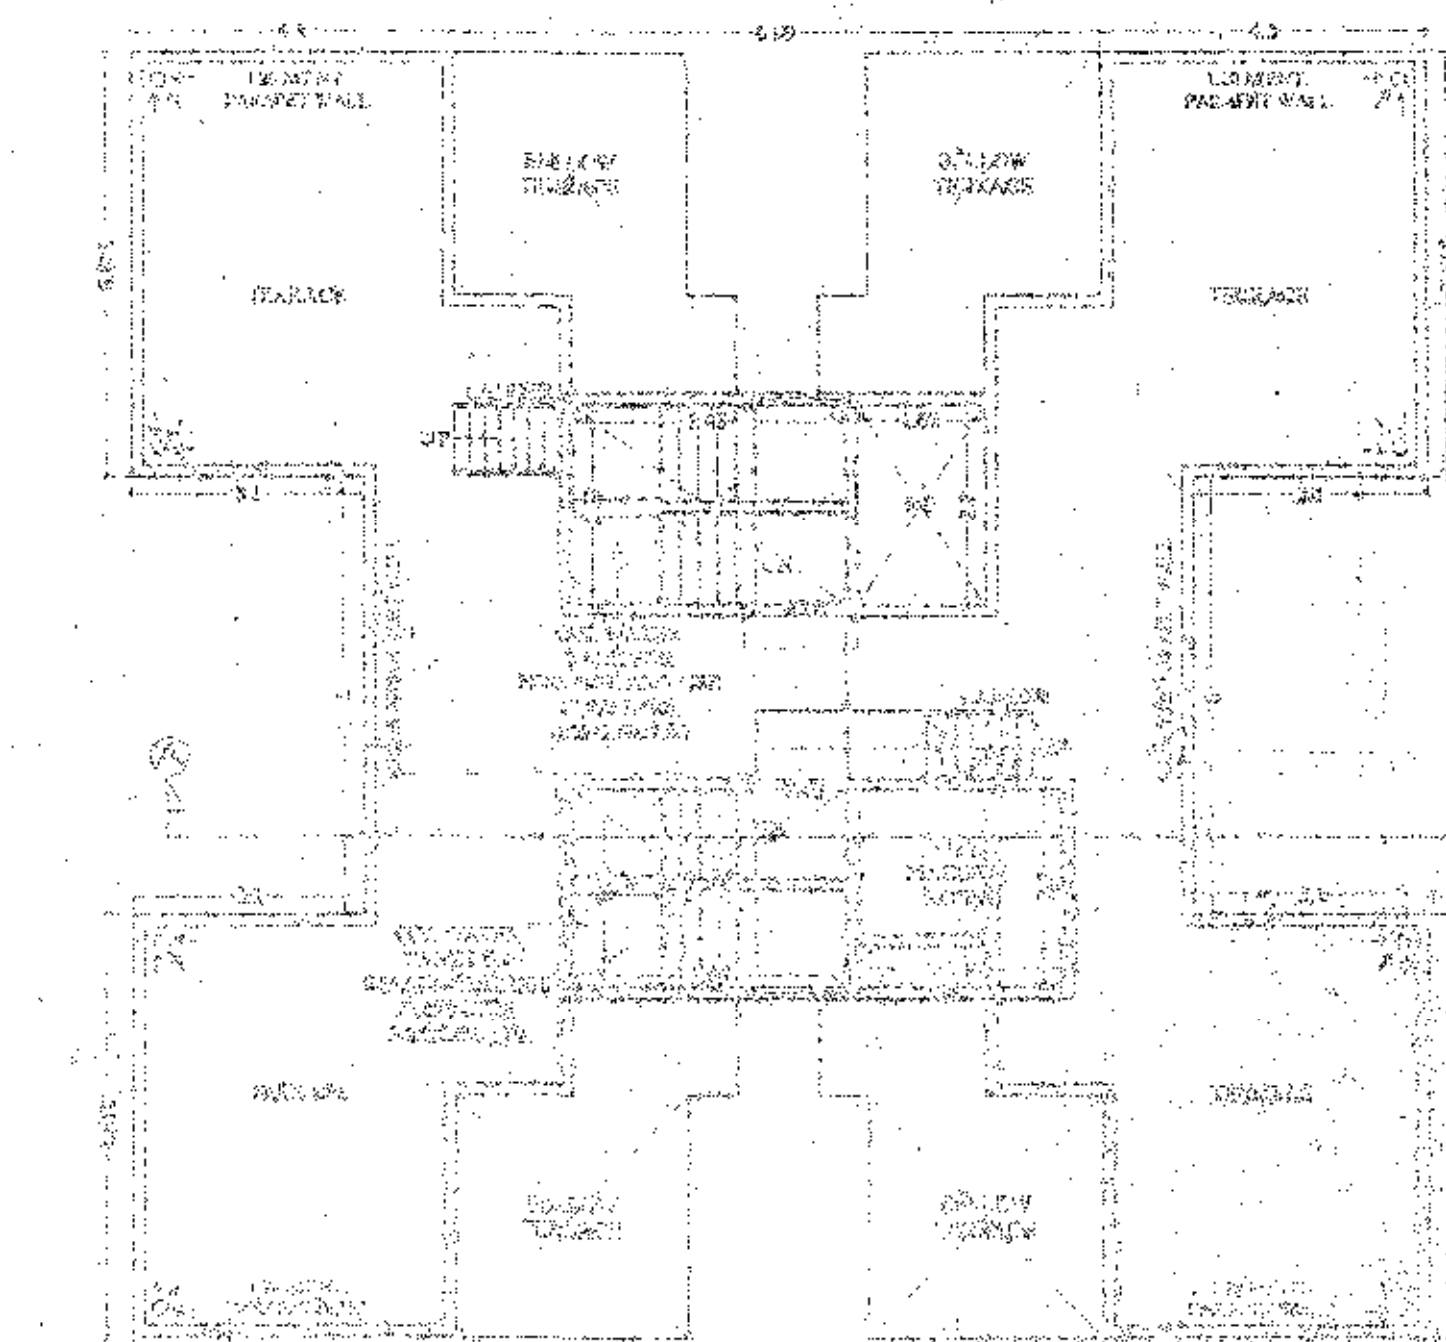

8TH FLOOR



