


SEAL OF APPROVAL
 APPROVED SUBJECT TO THE CONDITION
 MENTIONED IN the office letter

No. 1483
 Dated: 15-MAR-2017


Dr. Planner/Kaso Planner (BP)
 CIDCO of Maharashtra Ltd,
 Raigad Bhawan, 4th Floor,
 Plot No. 4, Sector-11,
 CBD-Belapur, Navi Mumbai.

BUILDING: A (1)


FLOOR WISE CARPET AREA (A)	FLOOR	CARPET AREA	AREA	CARPET AREA	TOTAL AREA
FIRST FLOOR PLAN	101	26.52	26.13	26.13	130.00
	102	31.38	7.76	23.62	
	103	27.04	1.42	25.62	
	104	26.92	0.00	26.92	
FOURTH FLOOR PLAN	401	30.30	8.28	22.02	100.00
	402	21.00	7.41	13.59	
	403	28.47	0.00	28.47	
	404	30.94	0.00	30.94	
GROUND FLOOR PLAN	01	12.81	2.80	10.01	83.75
	02	14.08	2.75	11.33	
	03	14.21	2.19	12.02	
	04	13.34	3.85	9.49	
	05	17.28	0.00	17.28	
	06	26.00	6.28	19.72	
	07	21.28	1.10	20.18	
	08	27.04	1.42	25.62	
	09	26.92	0.00	26.92	
	10	30.66	8.28	22.38	
	11	22.28	7.41	14.87	
	12	27.04	1.42	25.62	
	13	26.92	0.00	26.92	
	14	28.00	0.00	28.00	

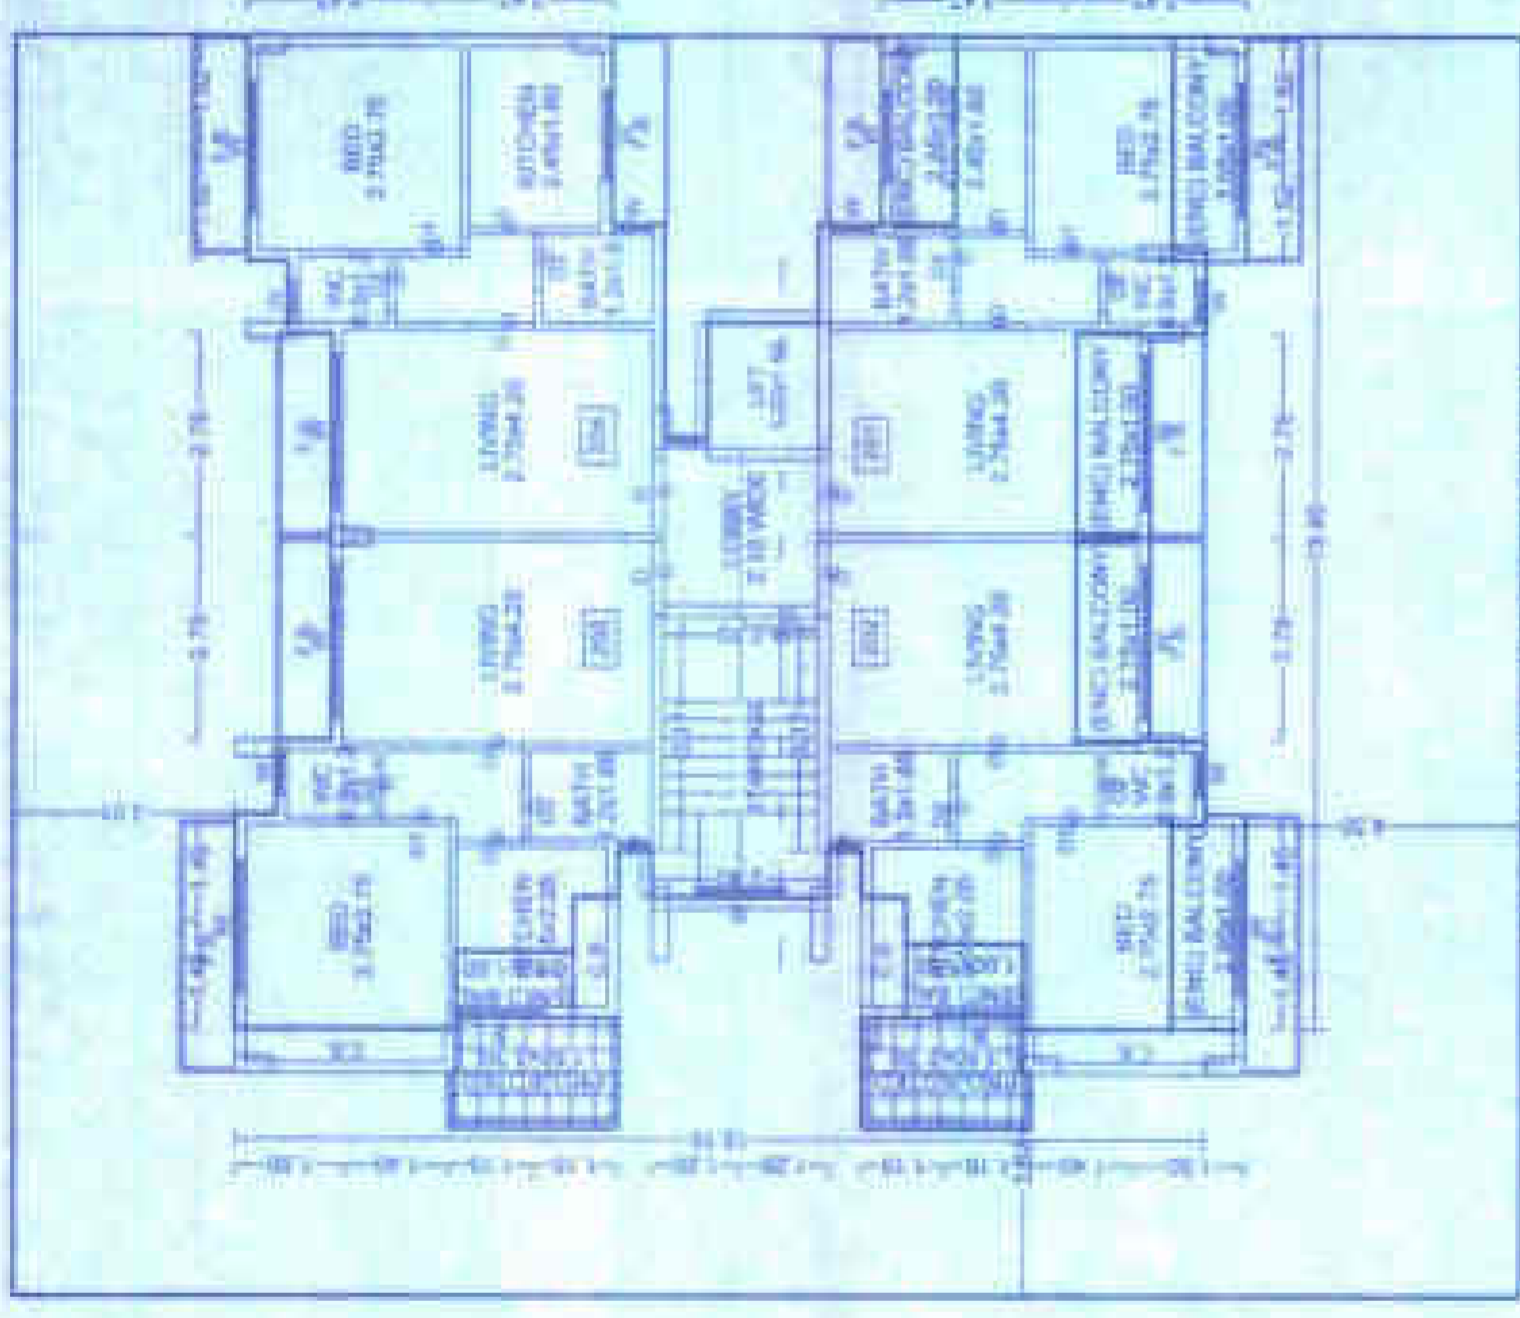


SECOND FLOOR PLAN

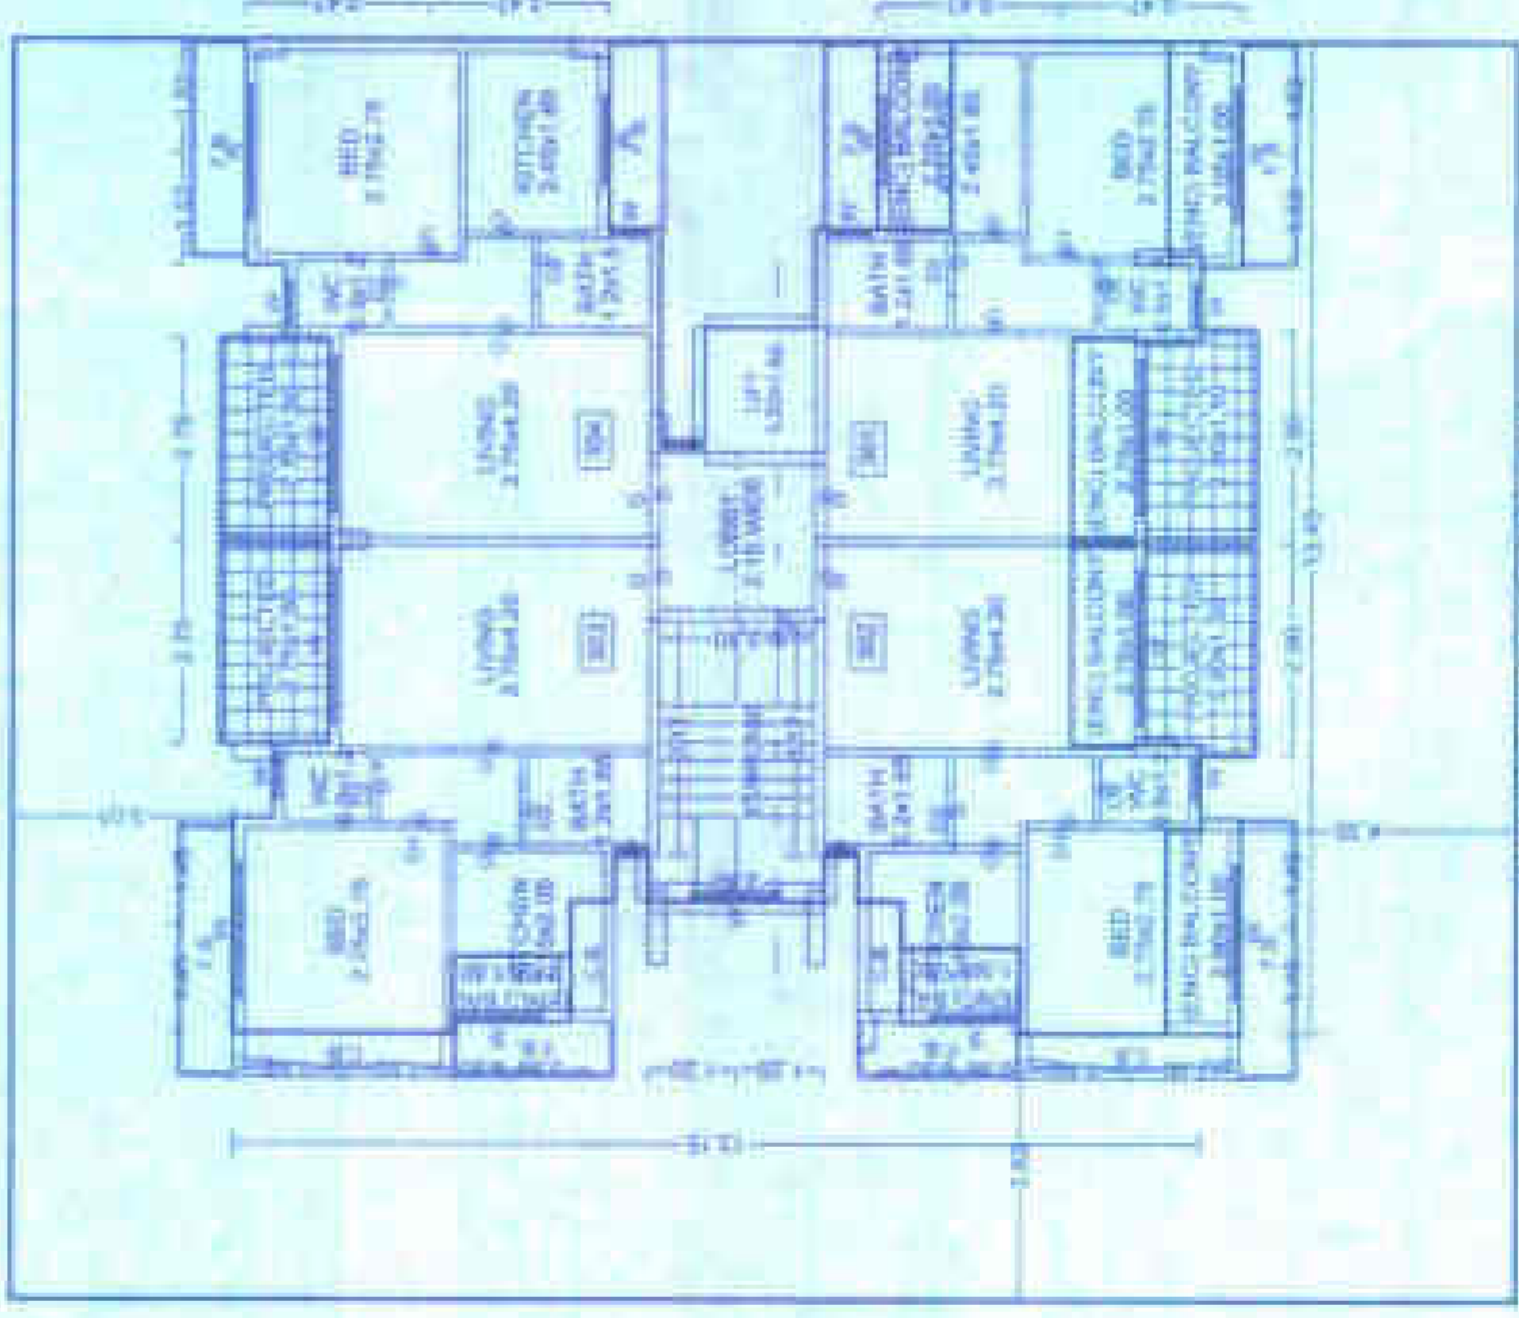

THIRD FLOOR PLAN

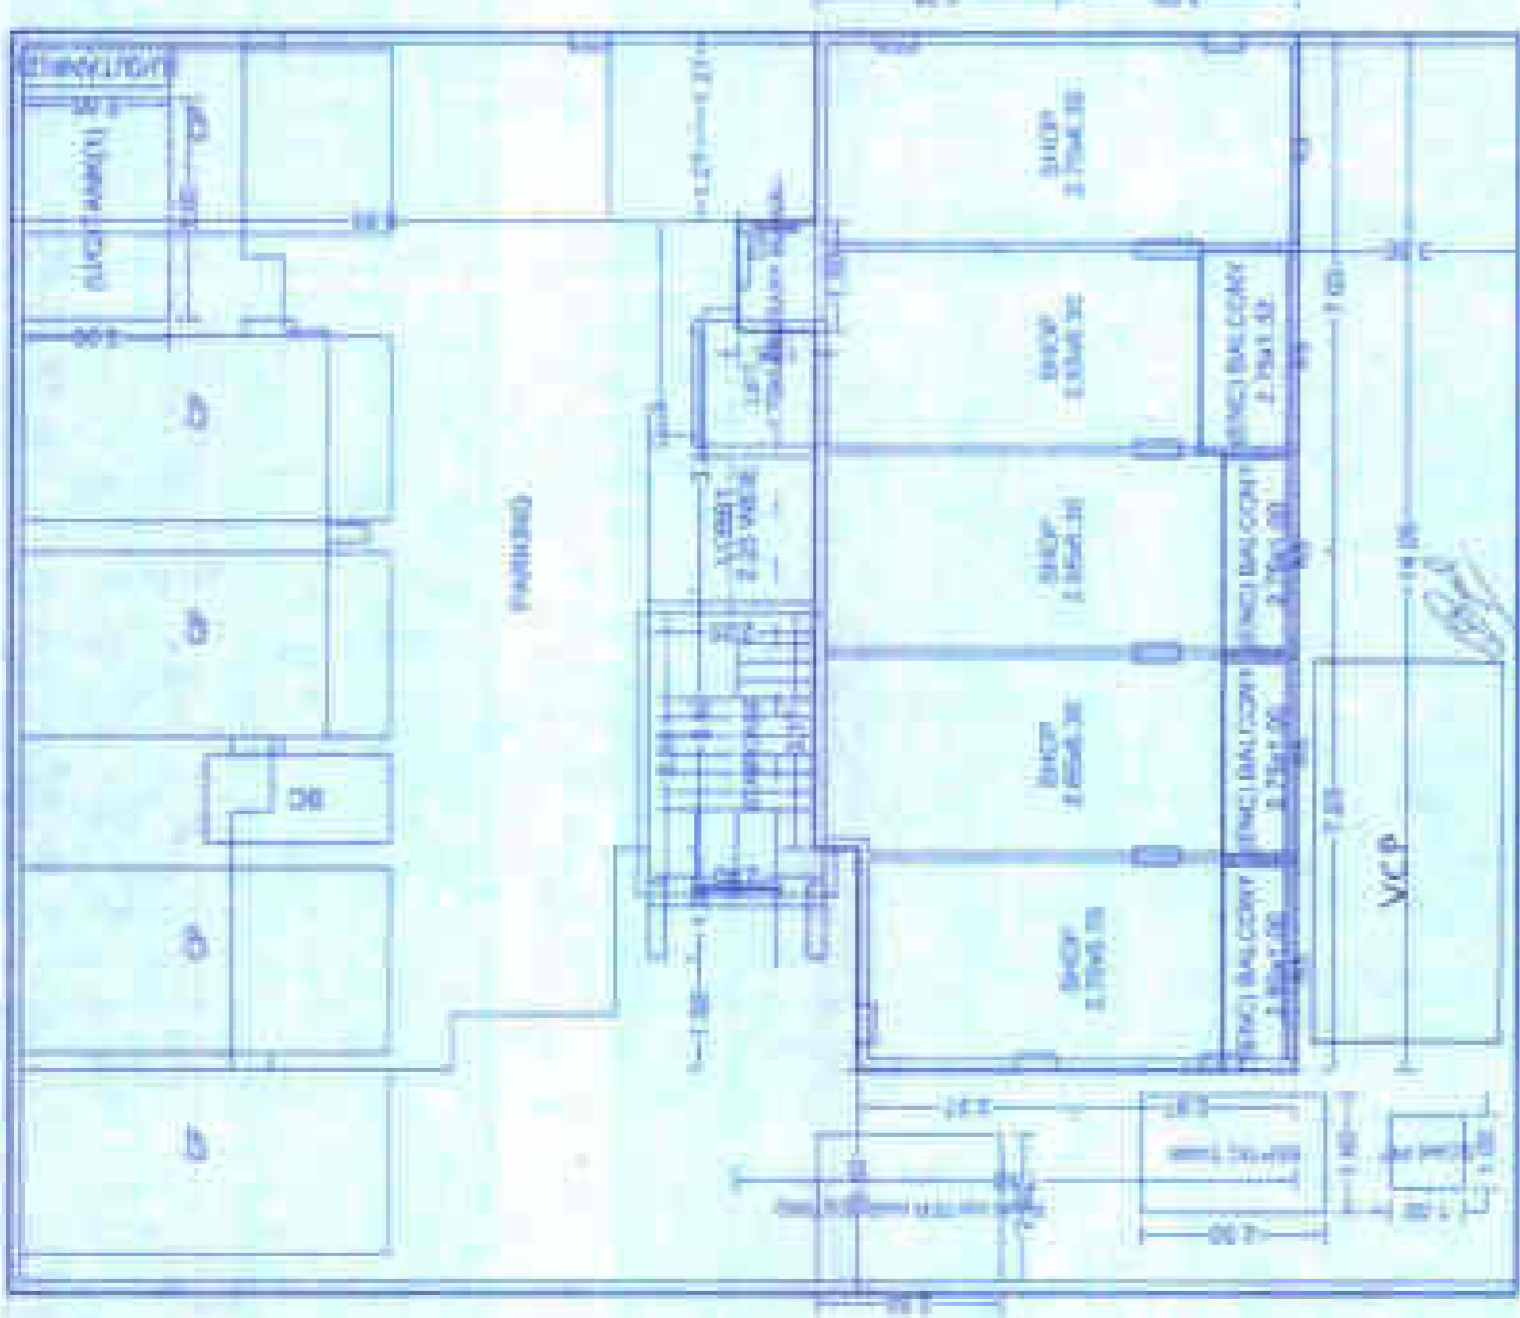

GROUND FLOOR PLAN

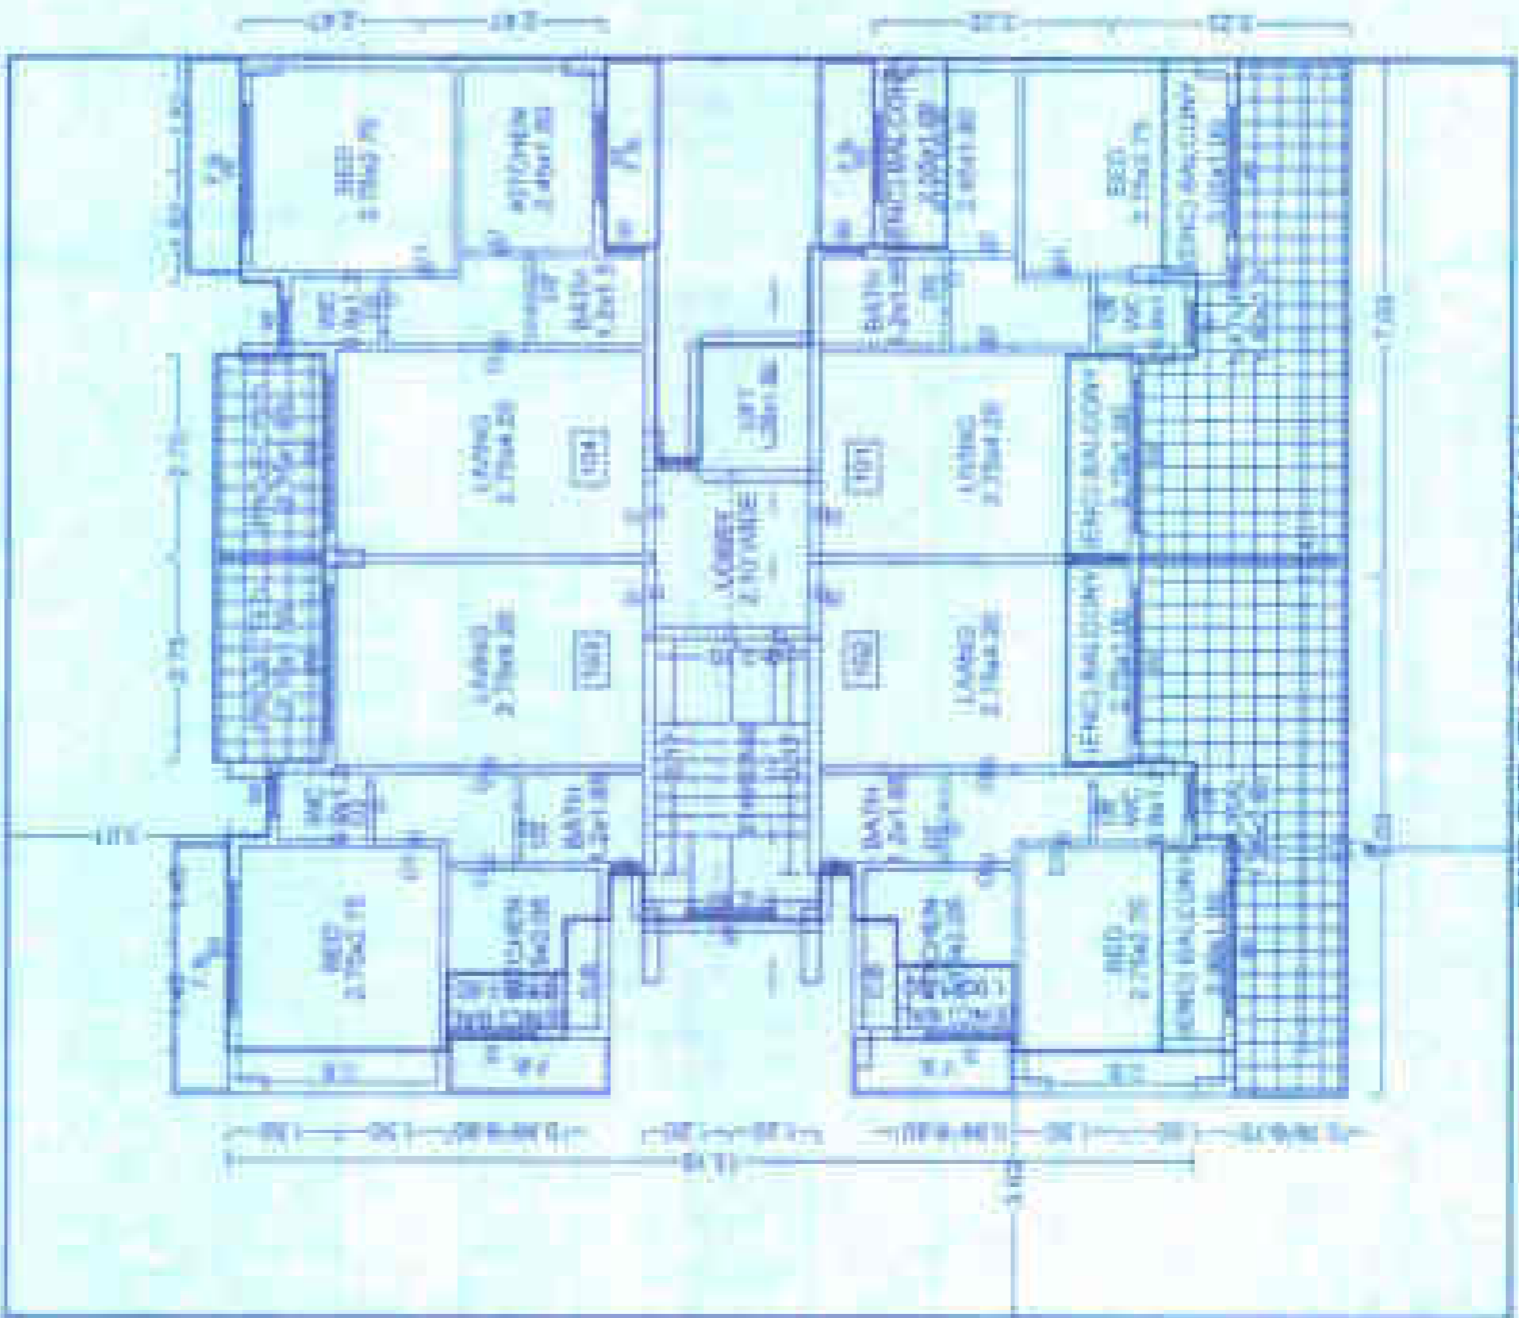

FIRST FLOOR PLAN

FOURTH FLOOR PLAN

THIRD FLOOR PLAN

SECOND FLOOR PLAN


GROUND FLOOR PLAN


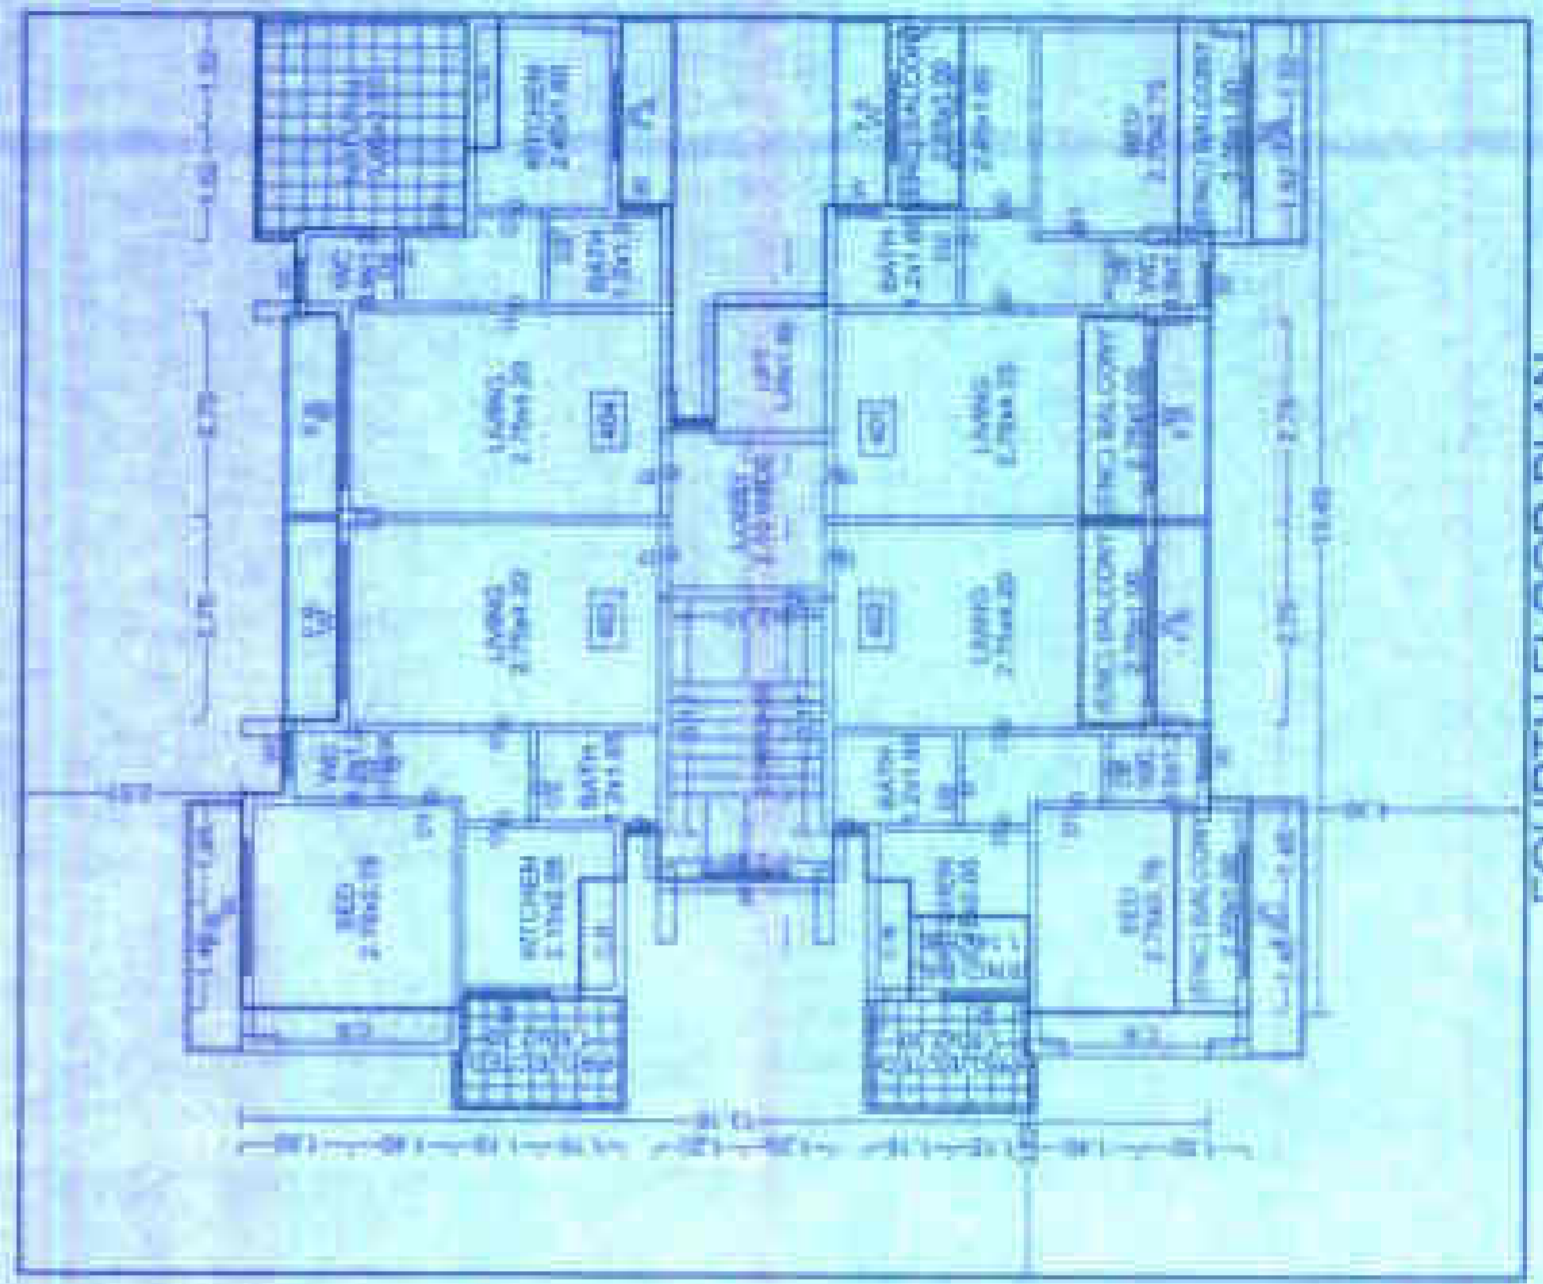

FOURTH FLOOR PLAN

NAME	LENGTH	HEIGHT	NO.
D	2.75	4.10	20
E	3.00	5.10	47
F	2.88	3.10	10
G	2.61	2.10	10
H	2.75	2.10	10

NAME	LENGTH	HEIGHT	NO.
W	2.45	3.75	30
X	2.65	3.75	20
Y	2.20	3.20	20
Z	2.45	3.75	20



This is a system-generated drawing and per this soft copy submitted by the Architect/Engineer (Regd.)