

Approved Subject to the Conditions mentioned in the office letter No. P/MG/SR- 8.3.2 Dtd. 11 SEP 2017

For Sairama Real Estate Proprietor



Table with columns: FLOOR, TYPE, BALT ENCL. PREMIUM STATEMENT, R/O/F RATIO, RATE, TOTAL. Rows include 1st, 2nd, 3rd, 4th, 5th floors and total.

TERRACE AREA STATEMENT table with columns: FLOOR, PERM. TERR. AREA, PREV. TERR. AREA, TOTAL AREA.

DOORS & WINDOWS SCHEDULE table with columns: TYPES, SIZE, DESCRIPTION.

AREALCONY AREA STATEMENT table with columns: FLOOR, BAL. AREA, PERM. BAL. AREA, EXCESS BAL. AREA, TOTAL AREA.

Table with columns: ROOMS, CARPET AREA, REOD. AREA, PROV. AREA, OPENING. Rows include Living, Bed Room, Kitchen, Bath, W.C.

VERIFICATION OF PLOT BOUNDARY text block.

























 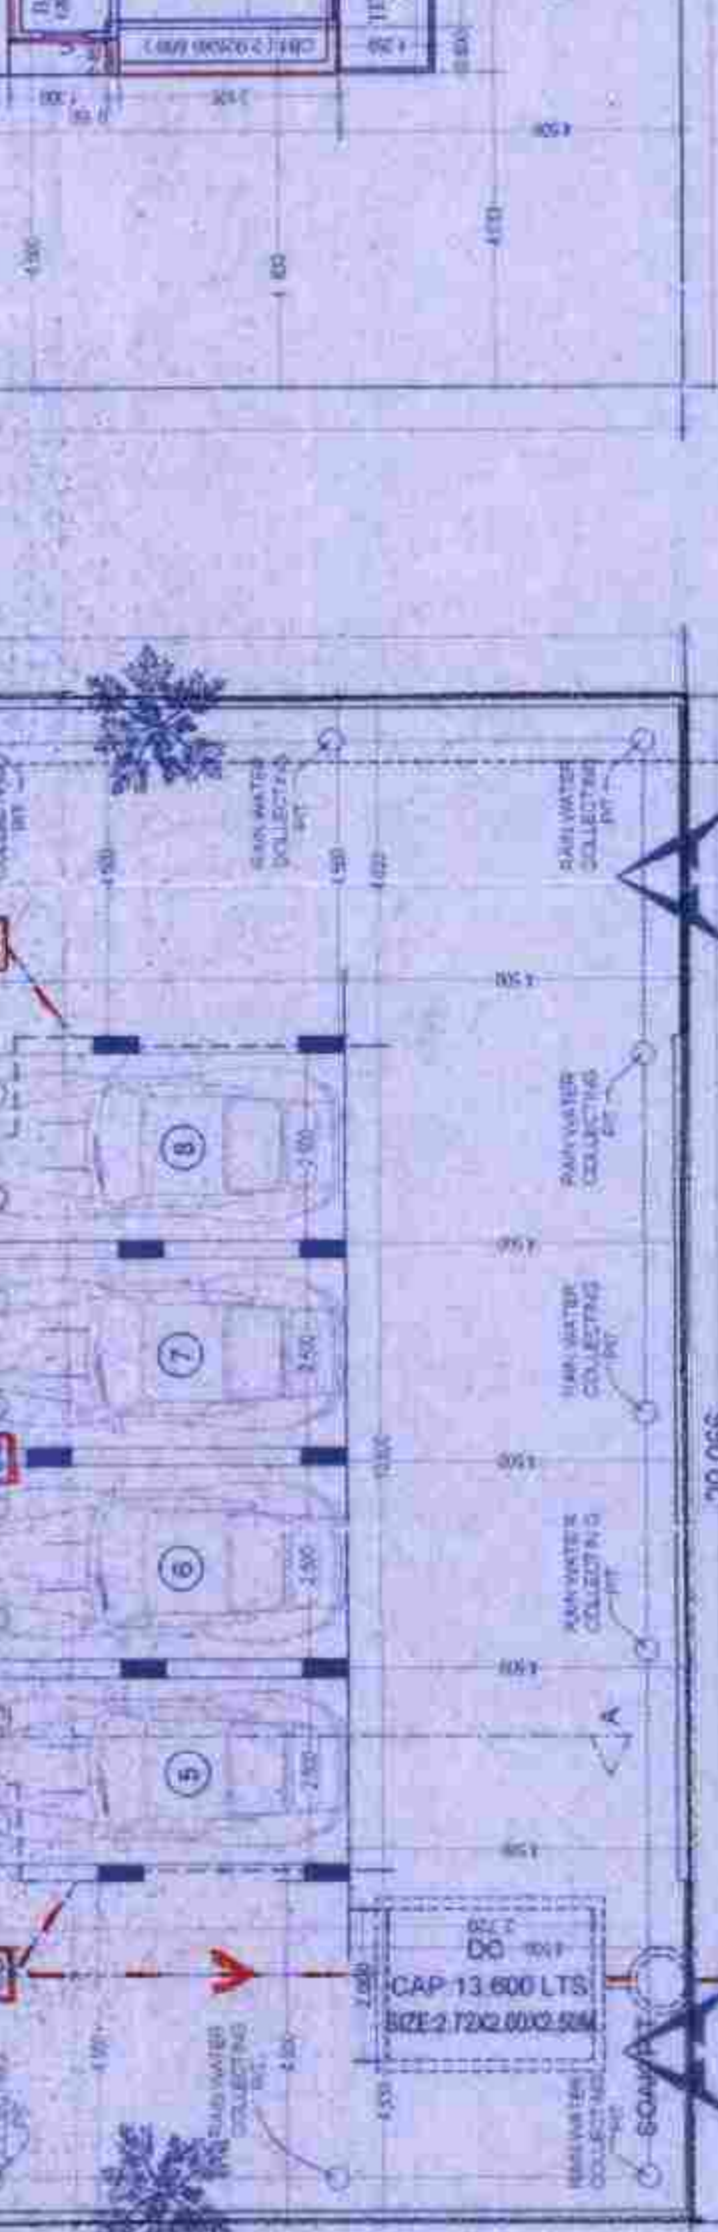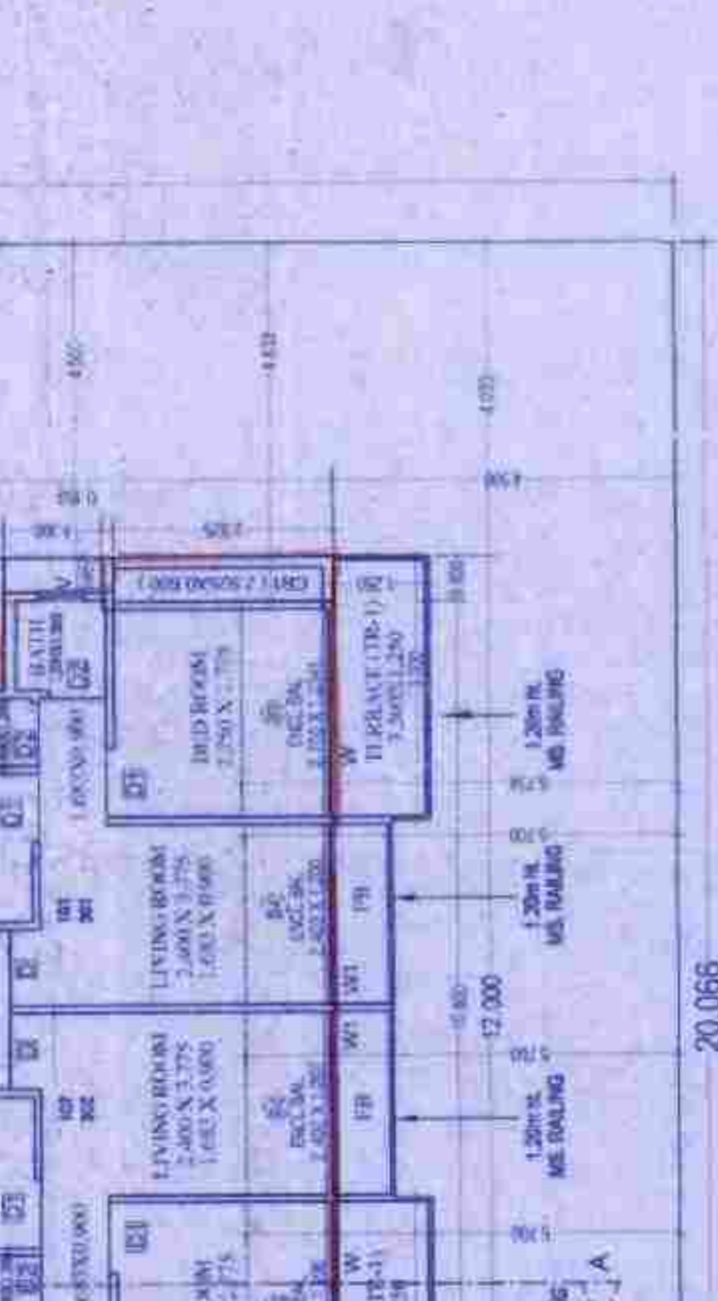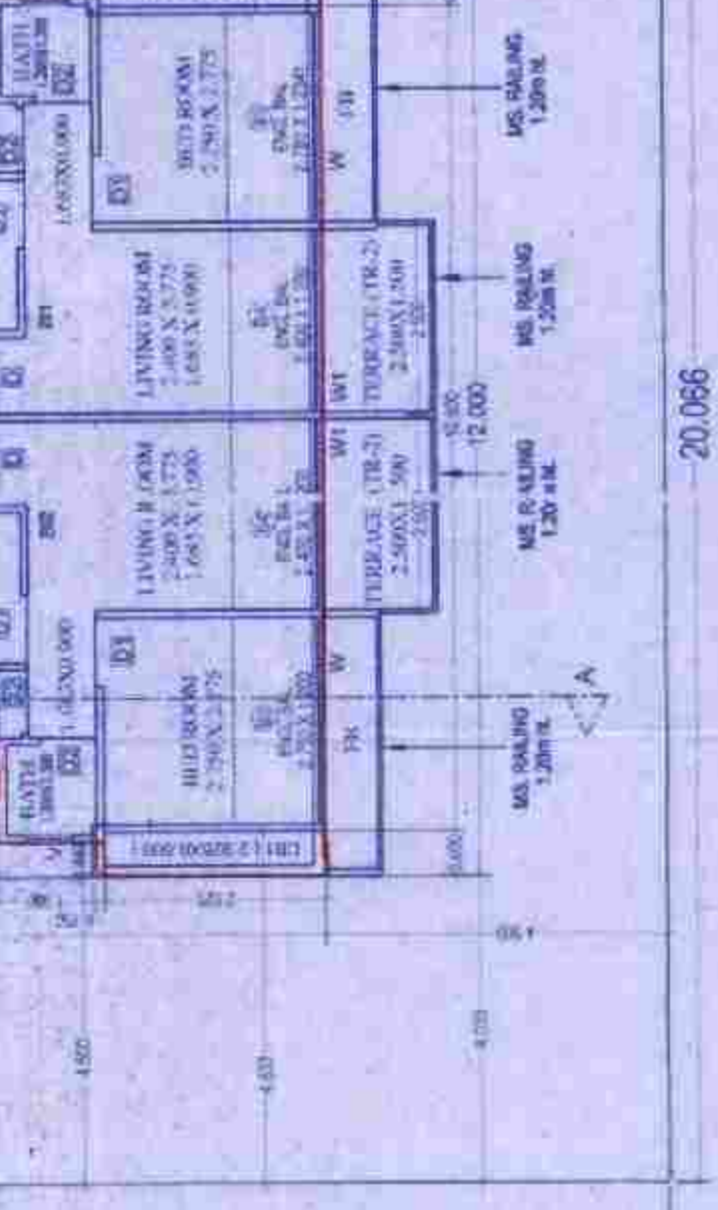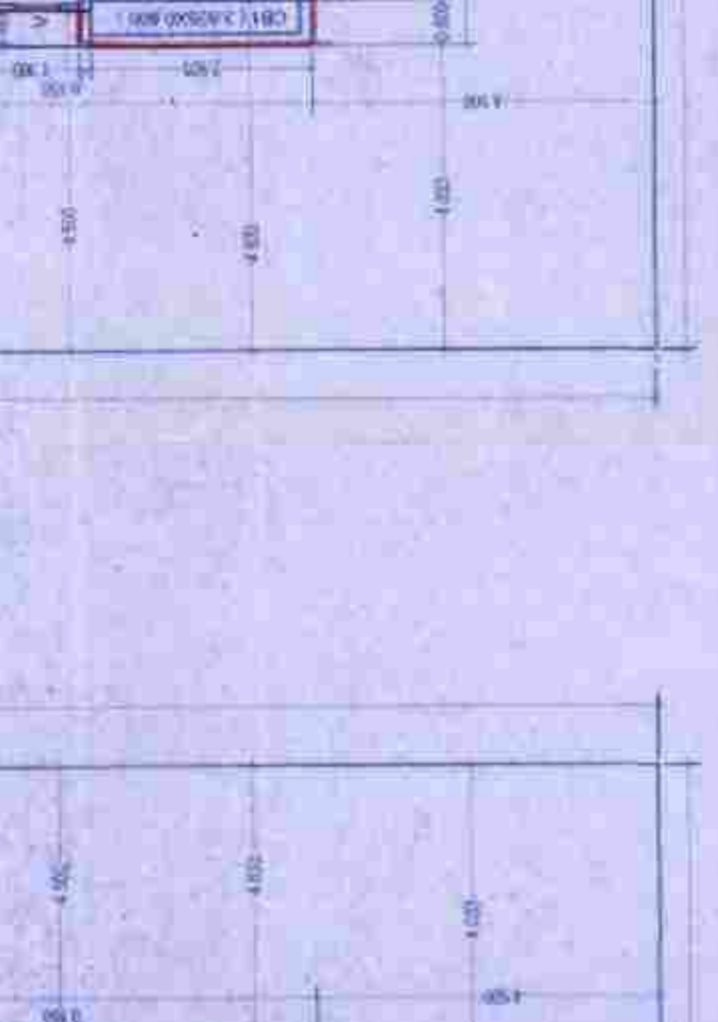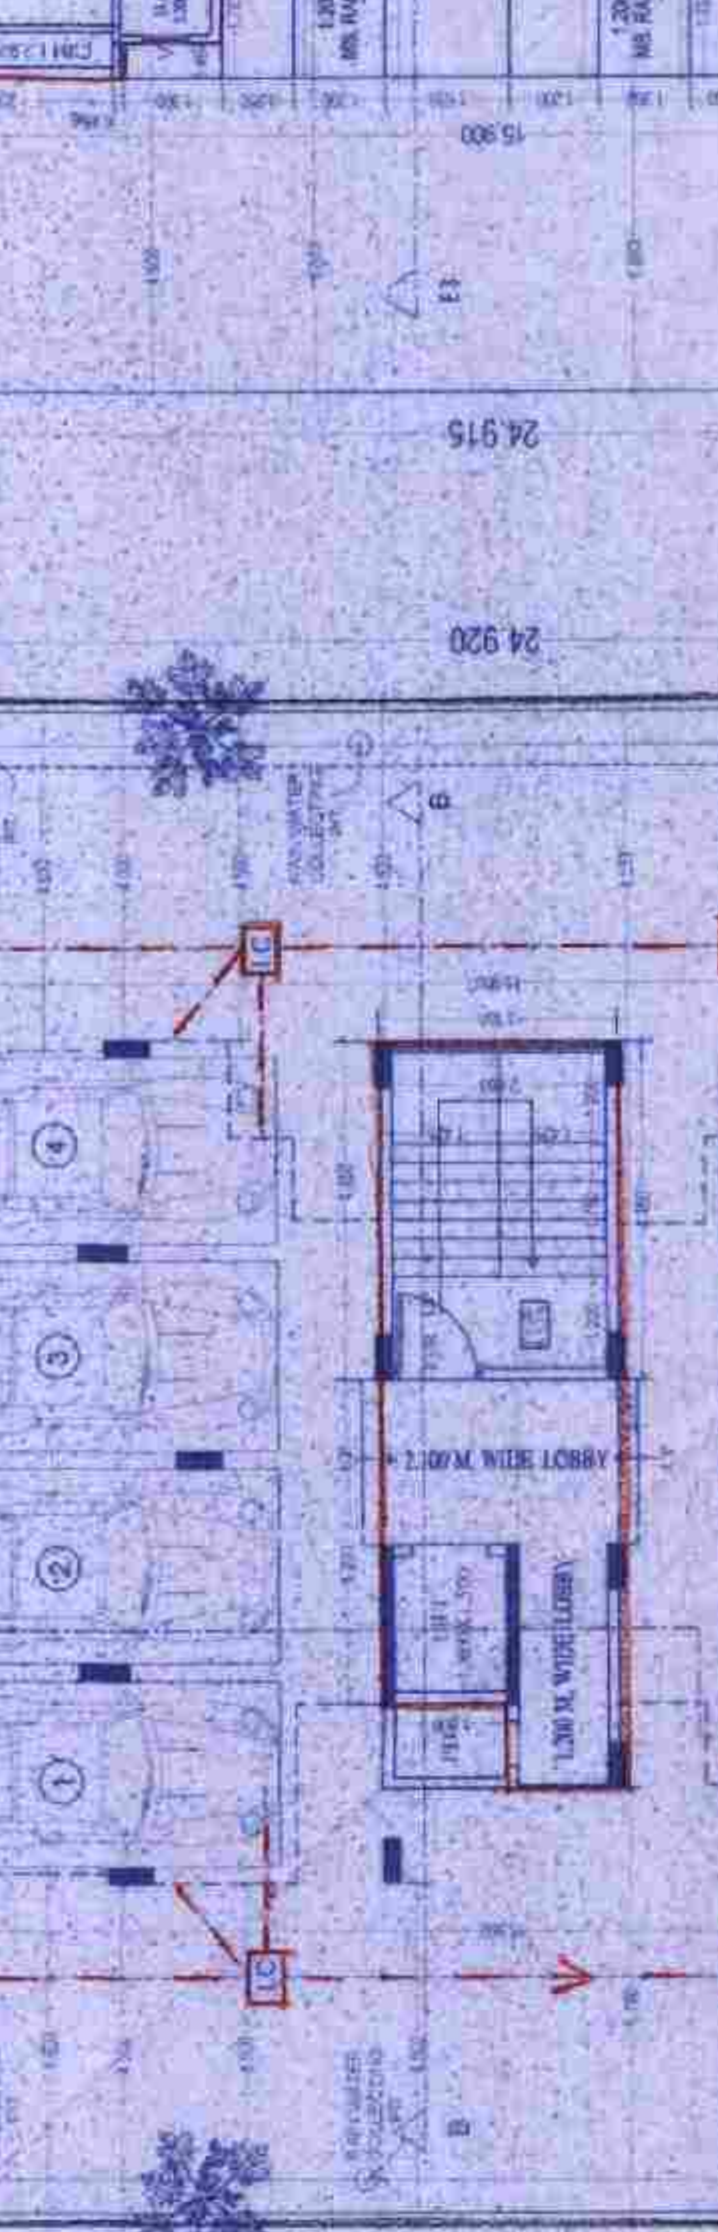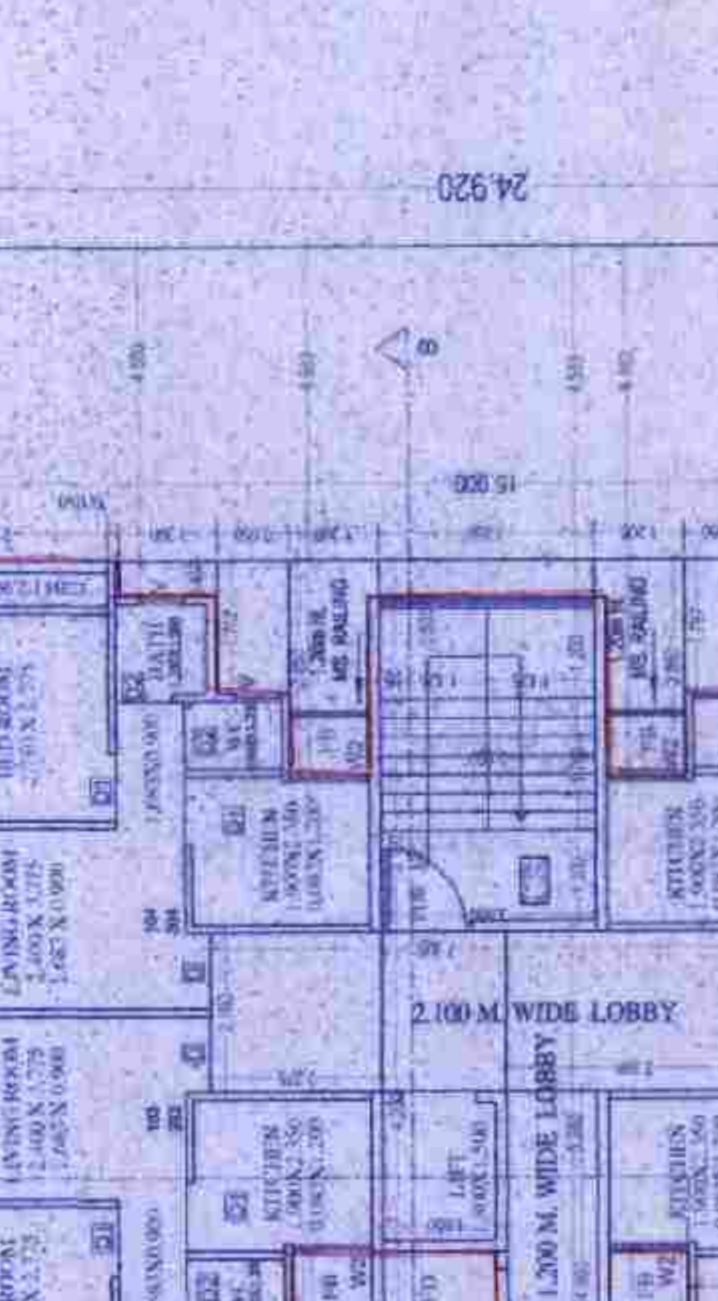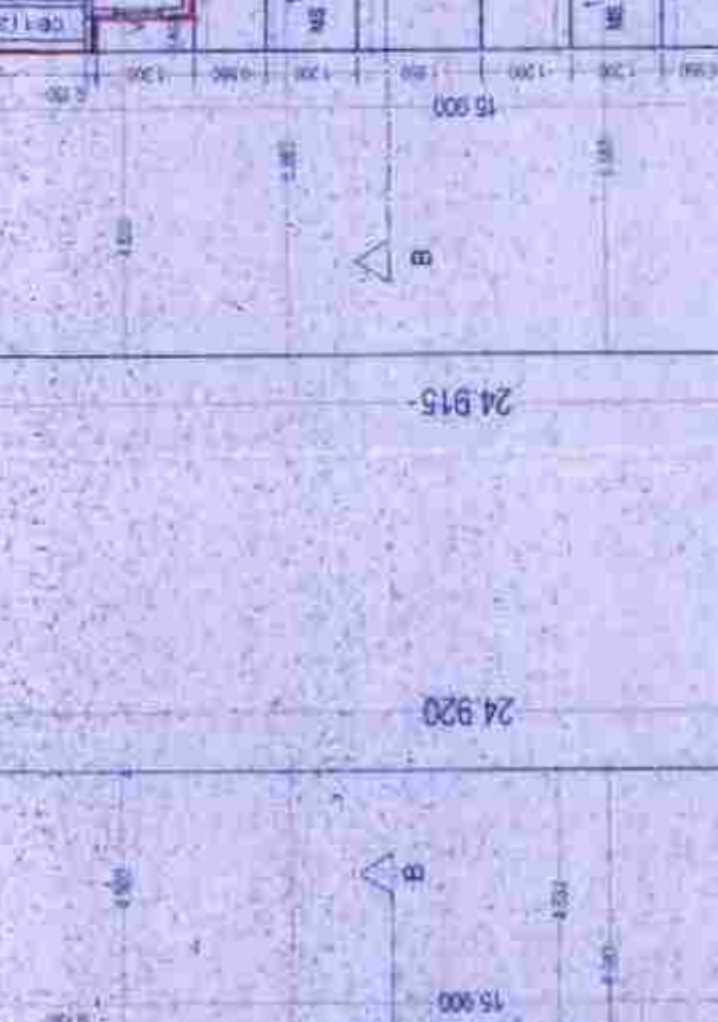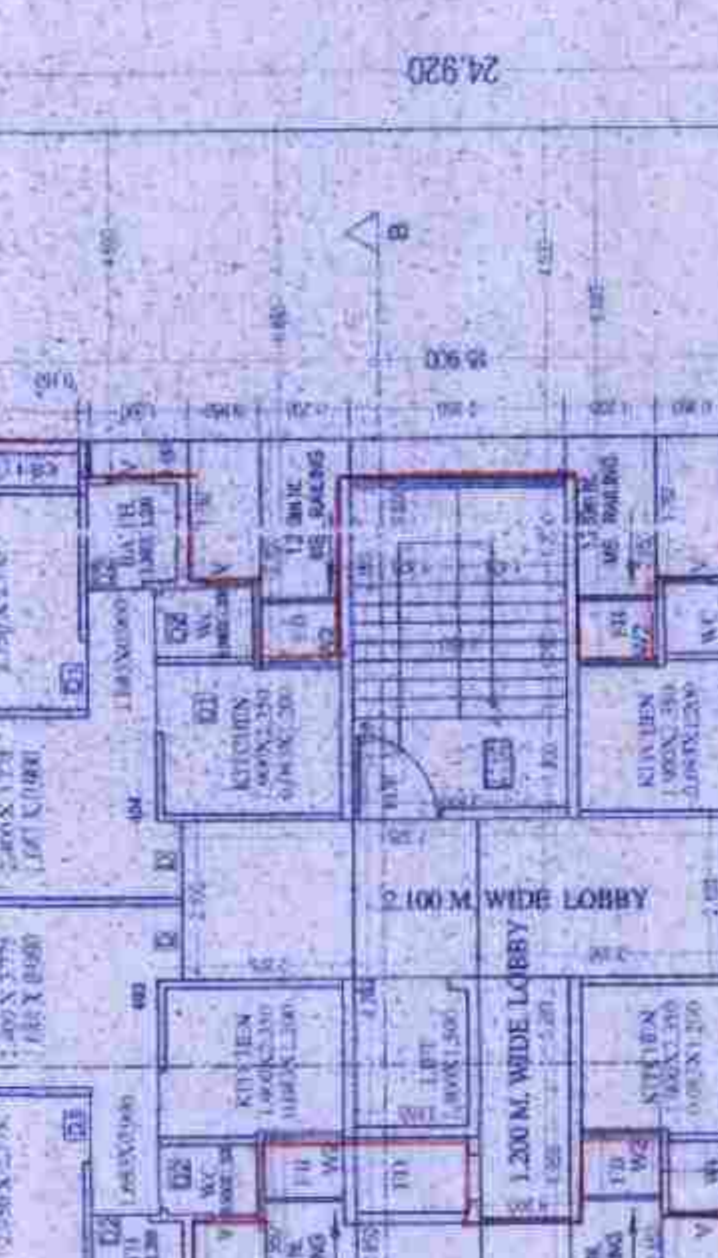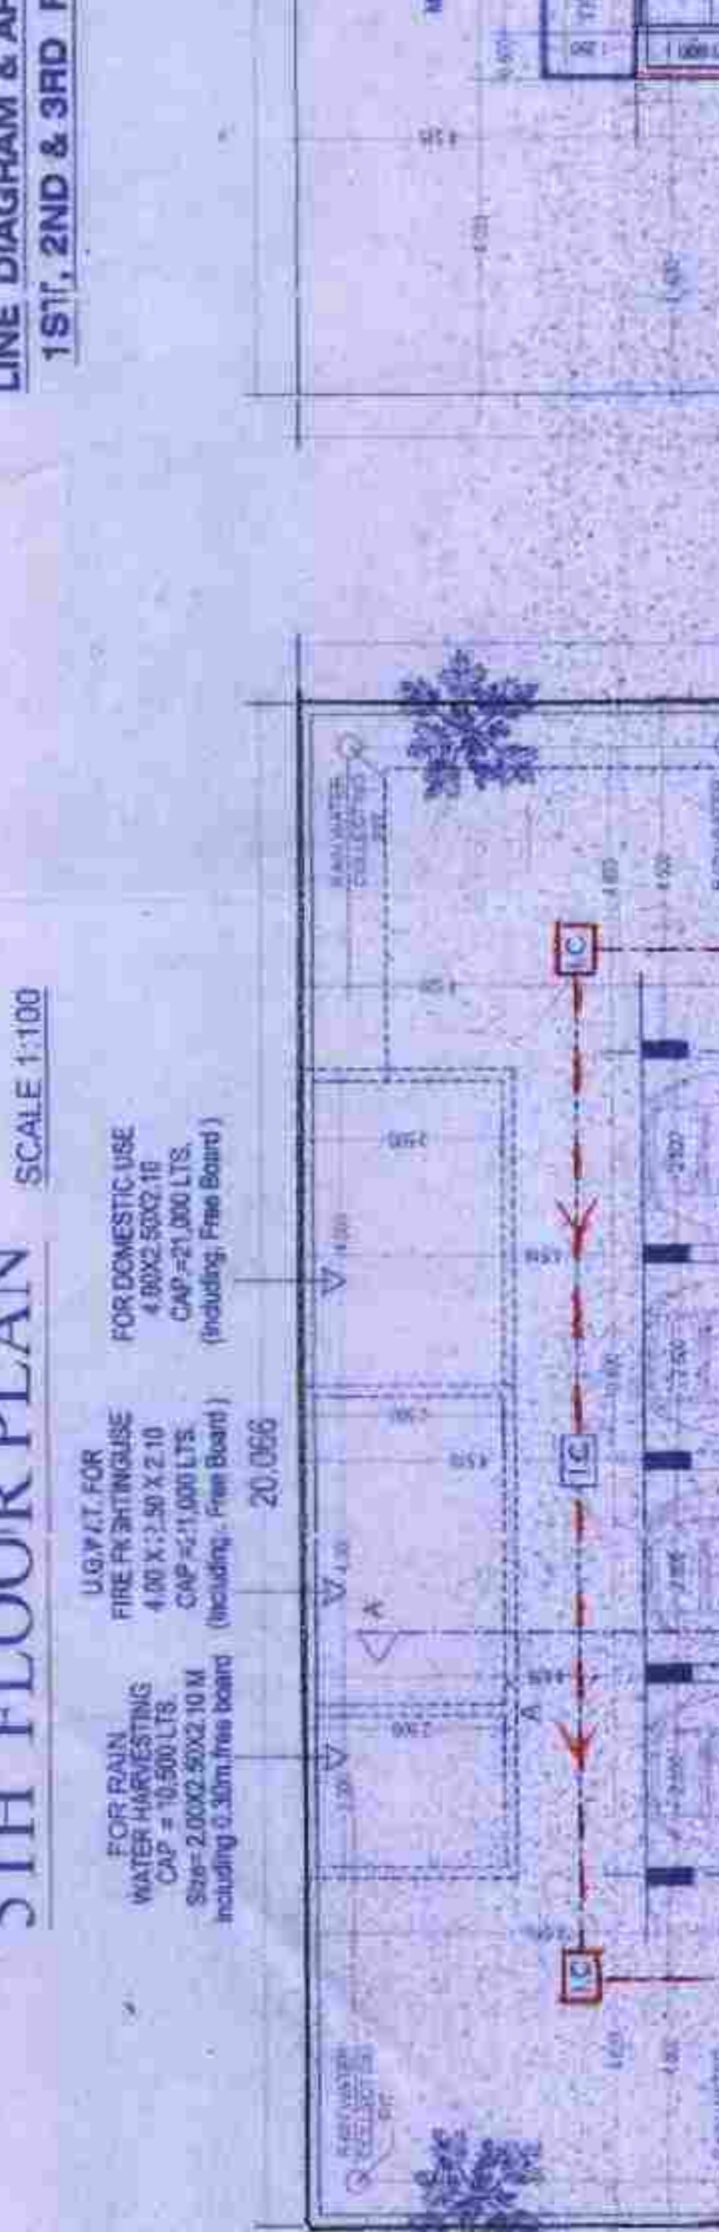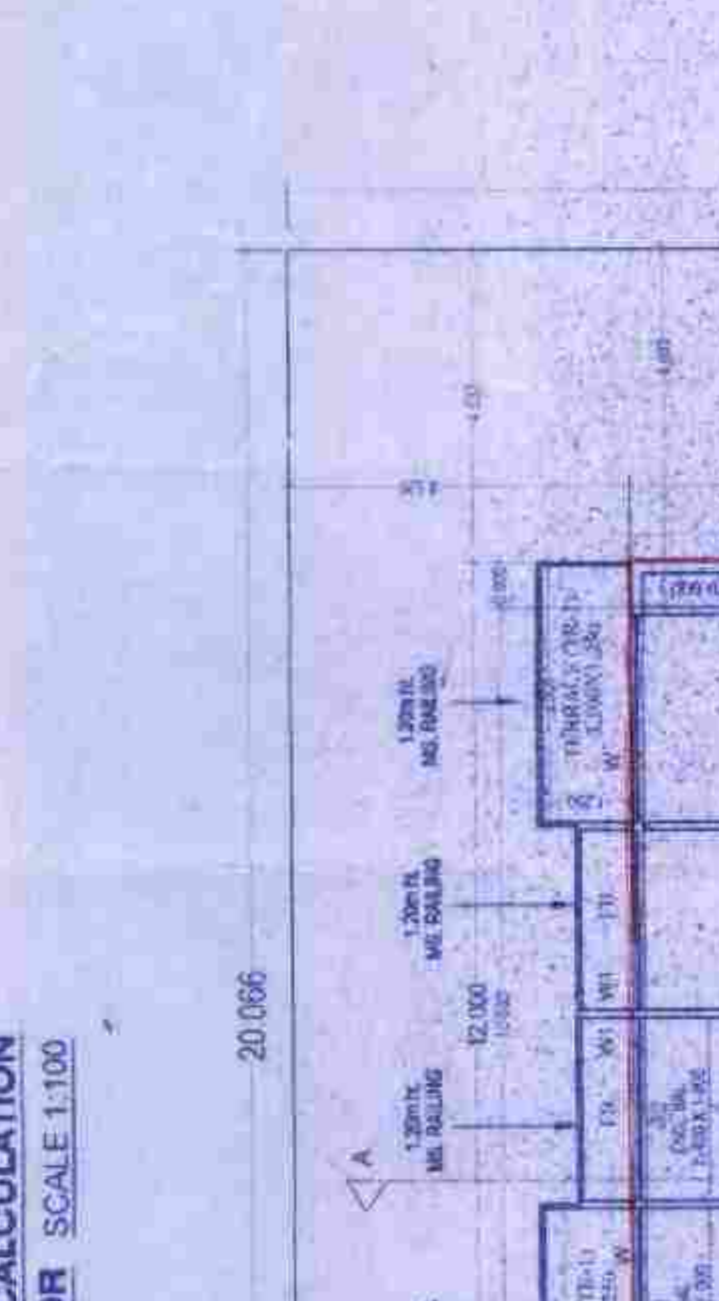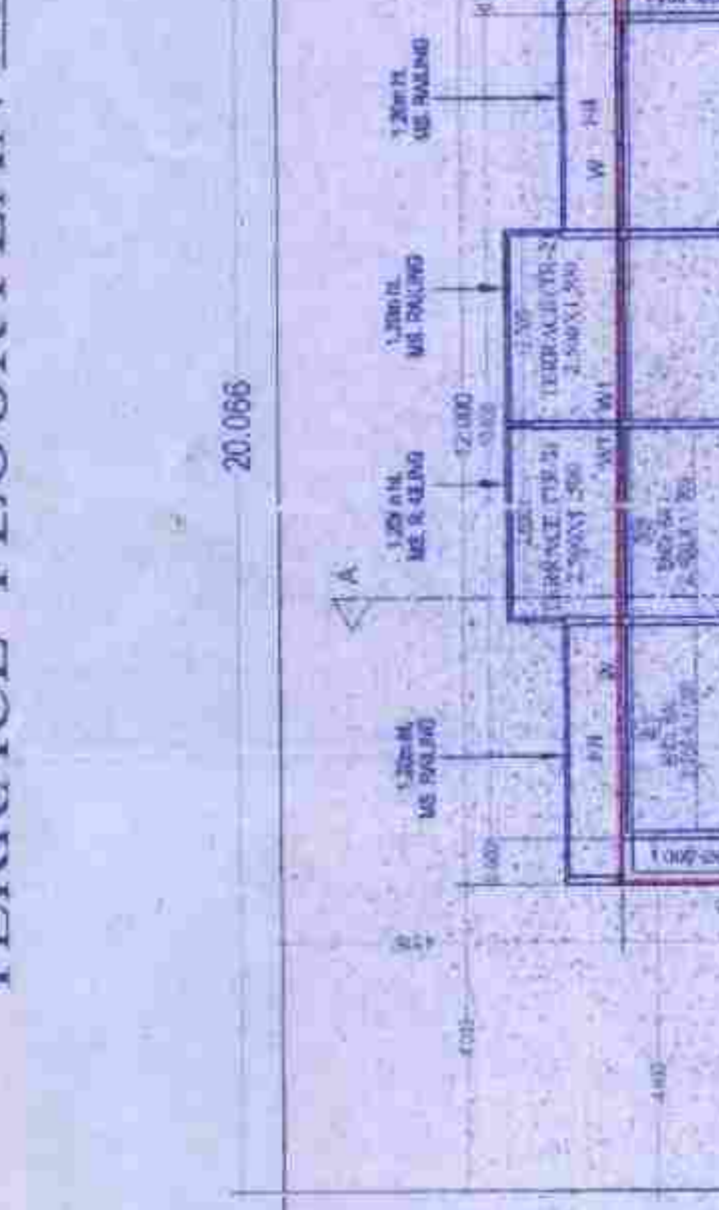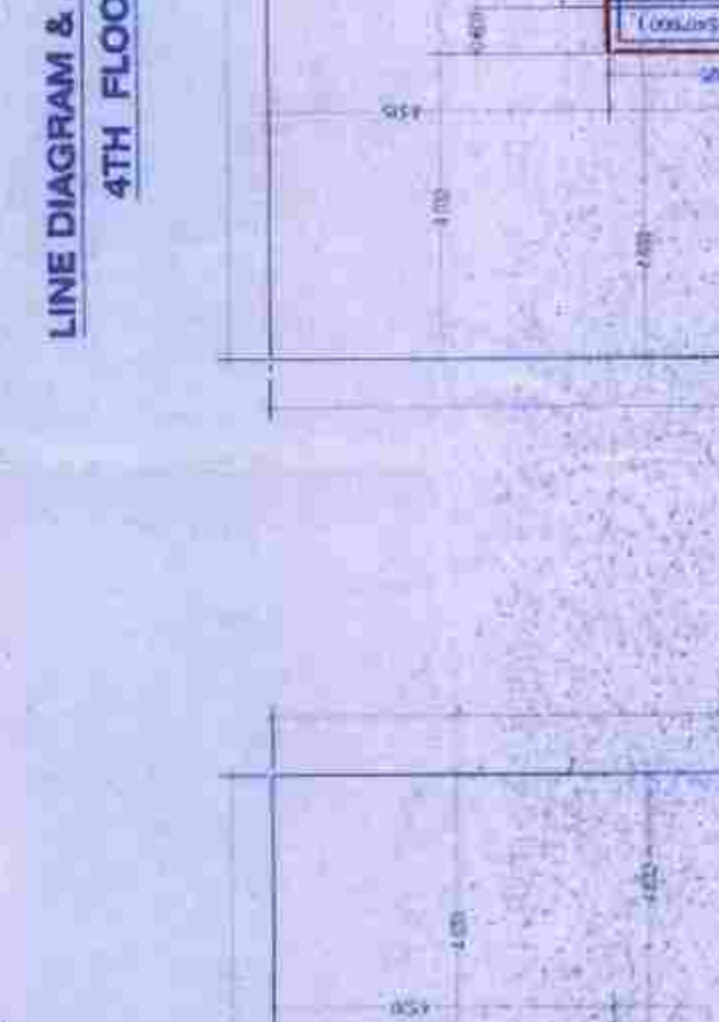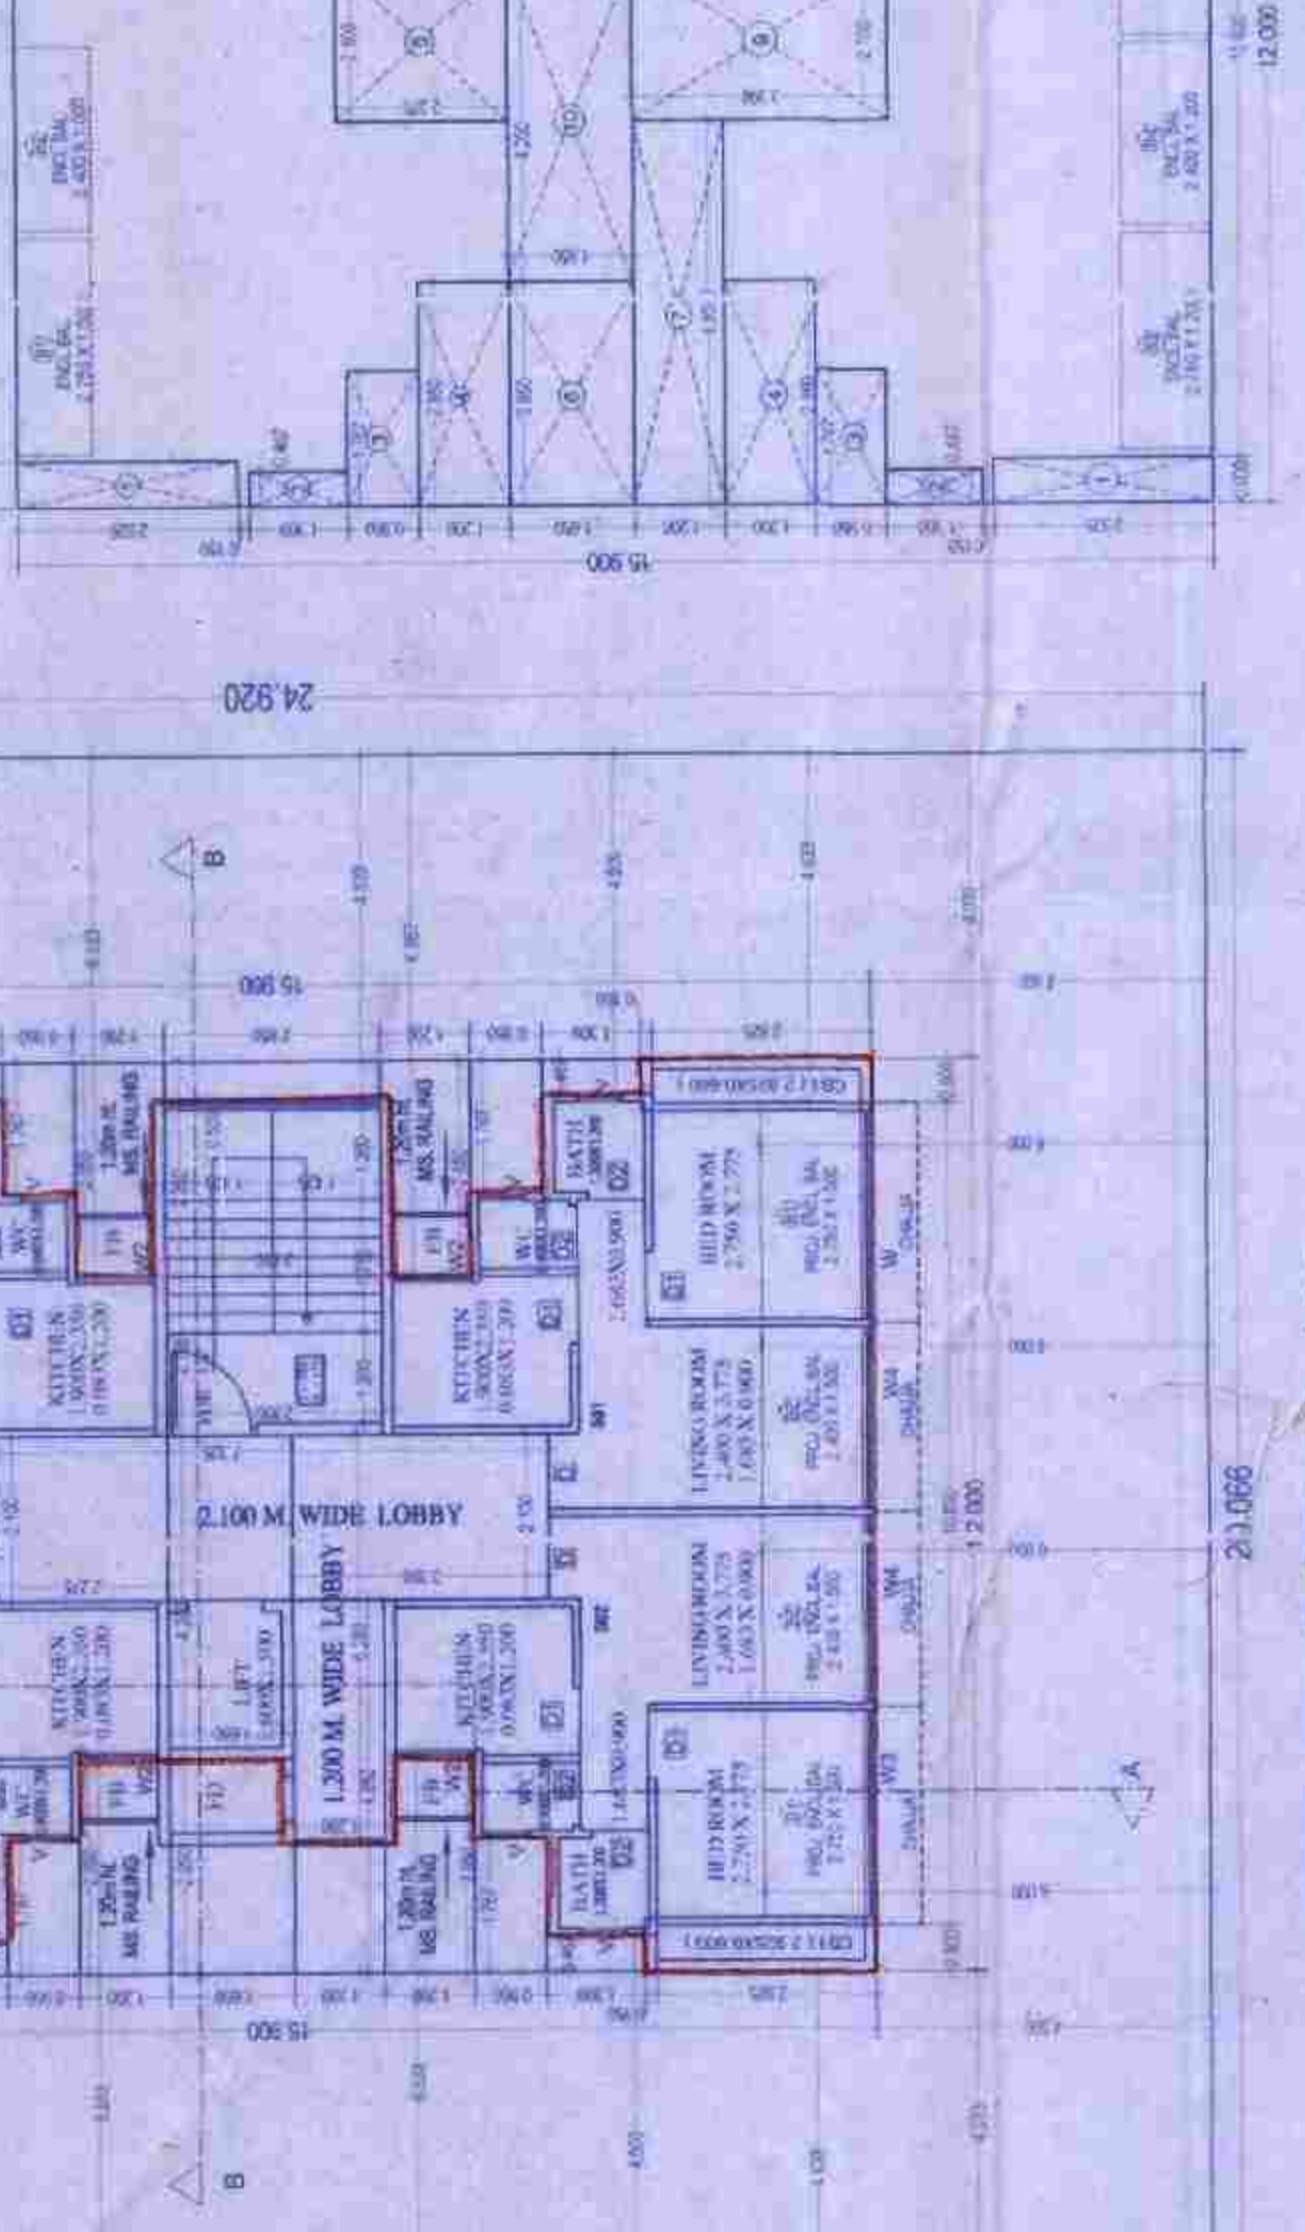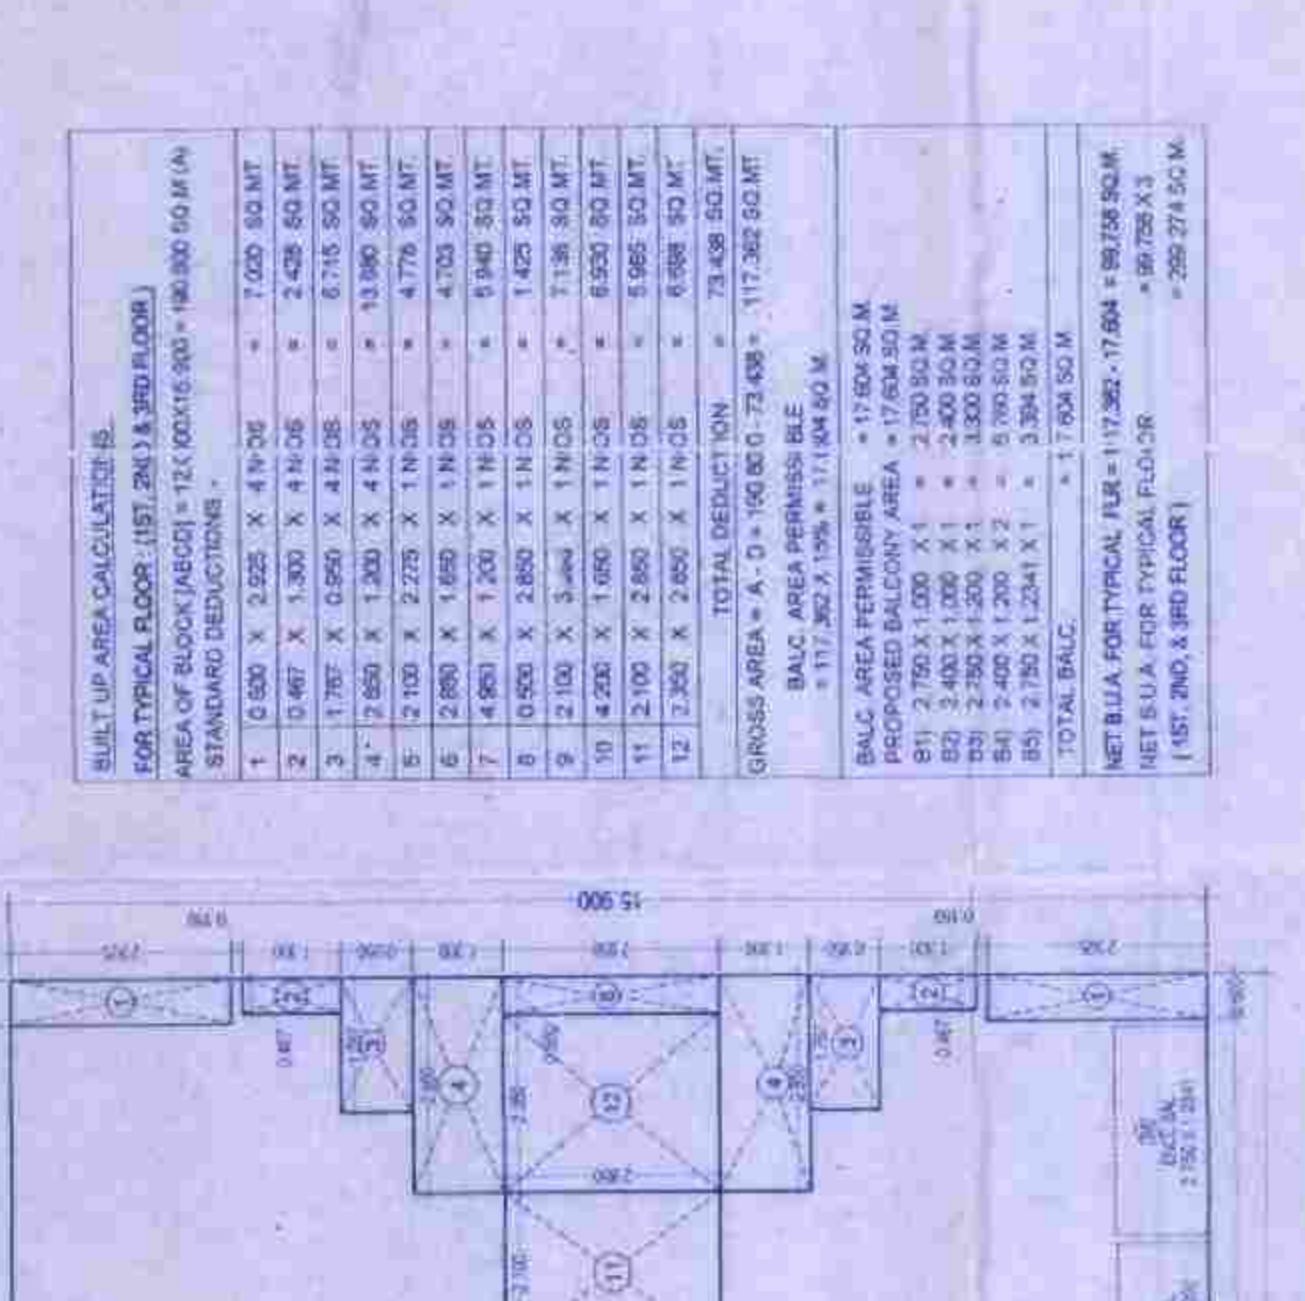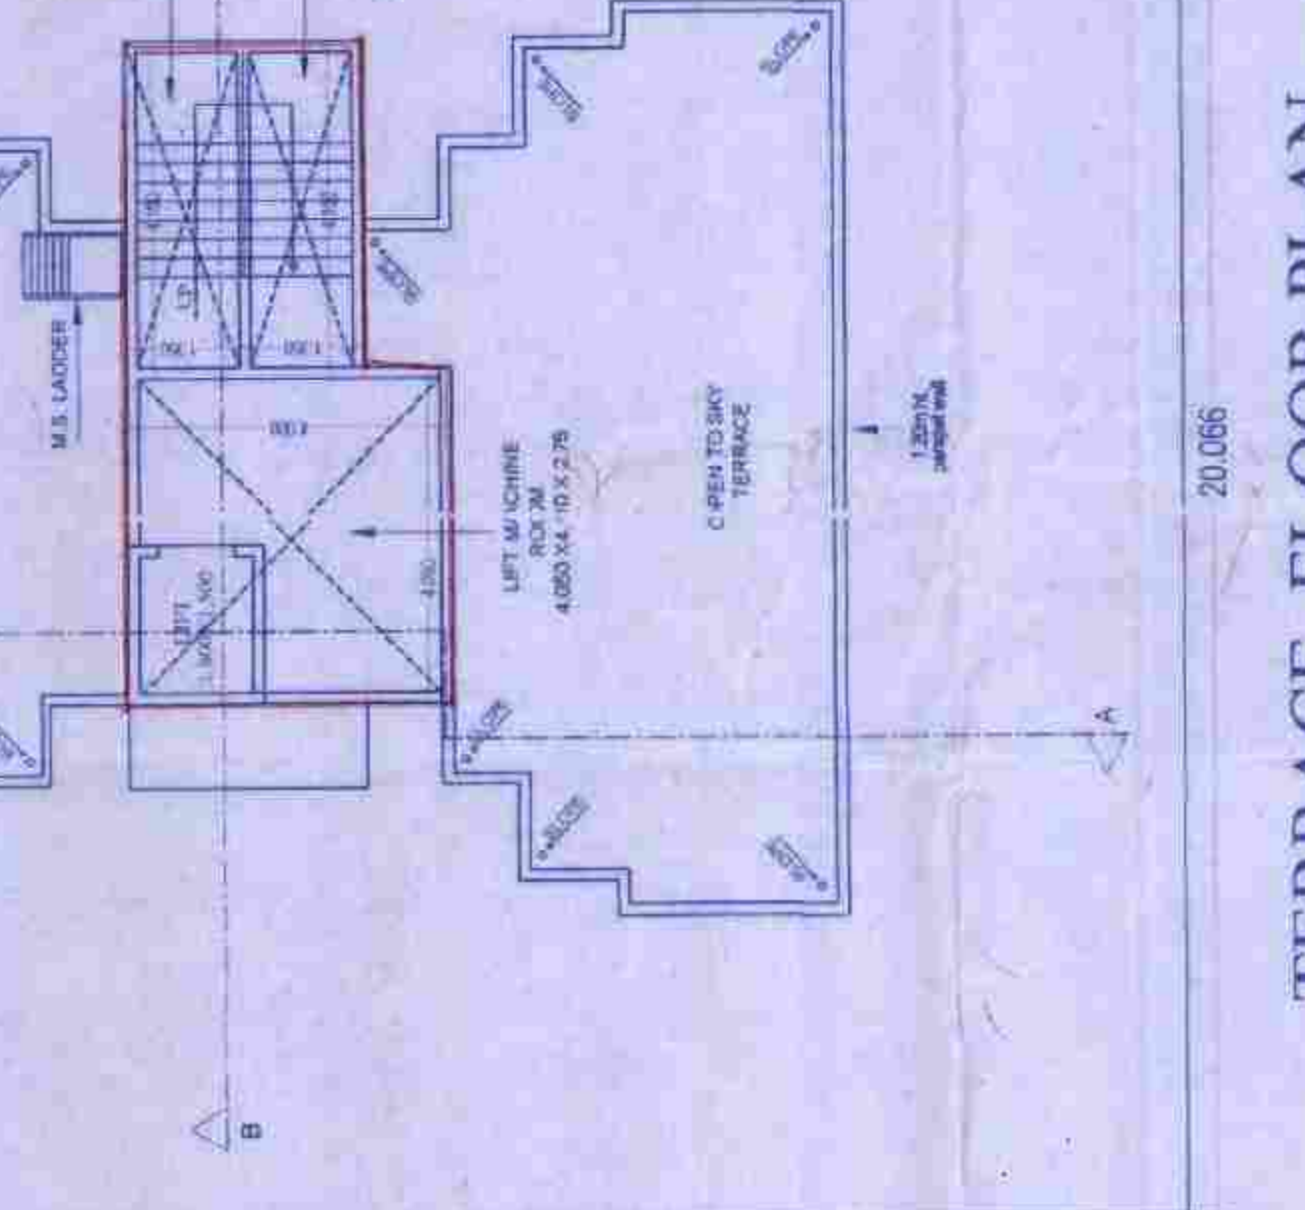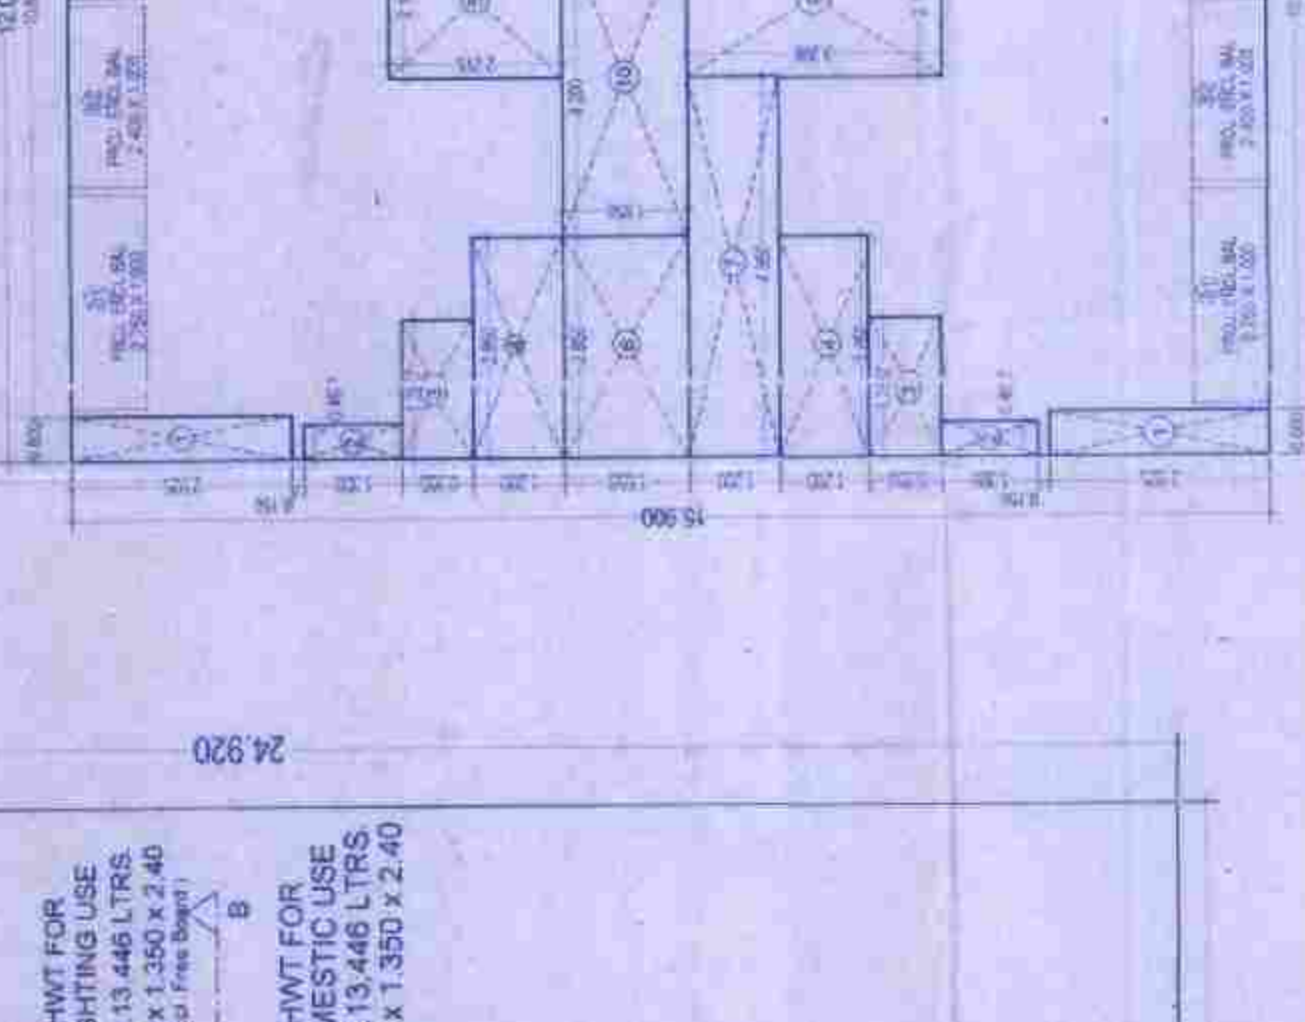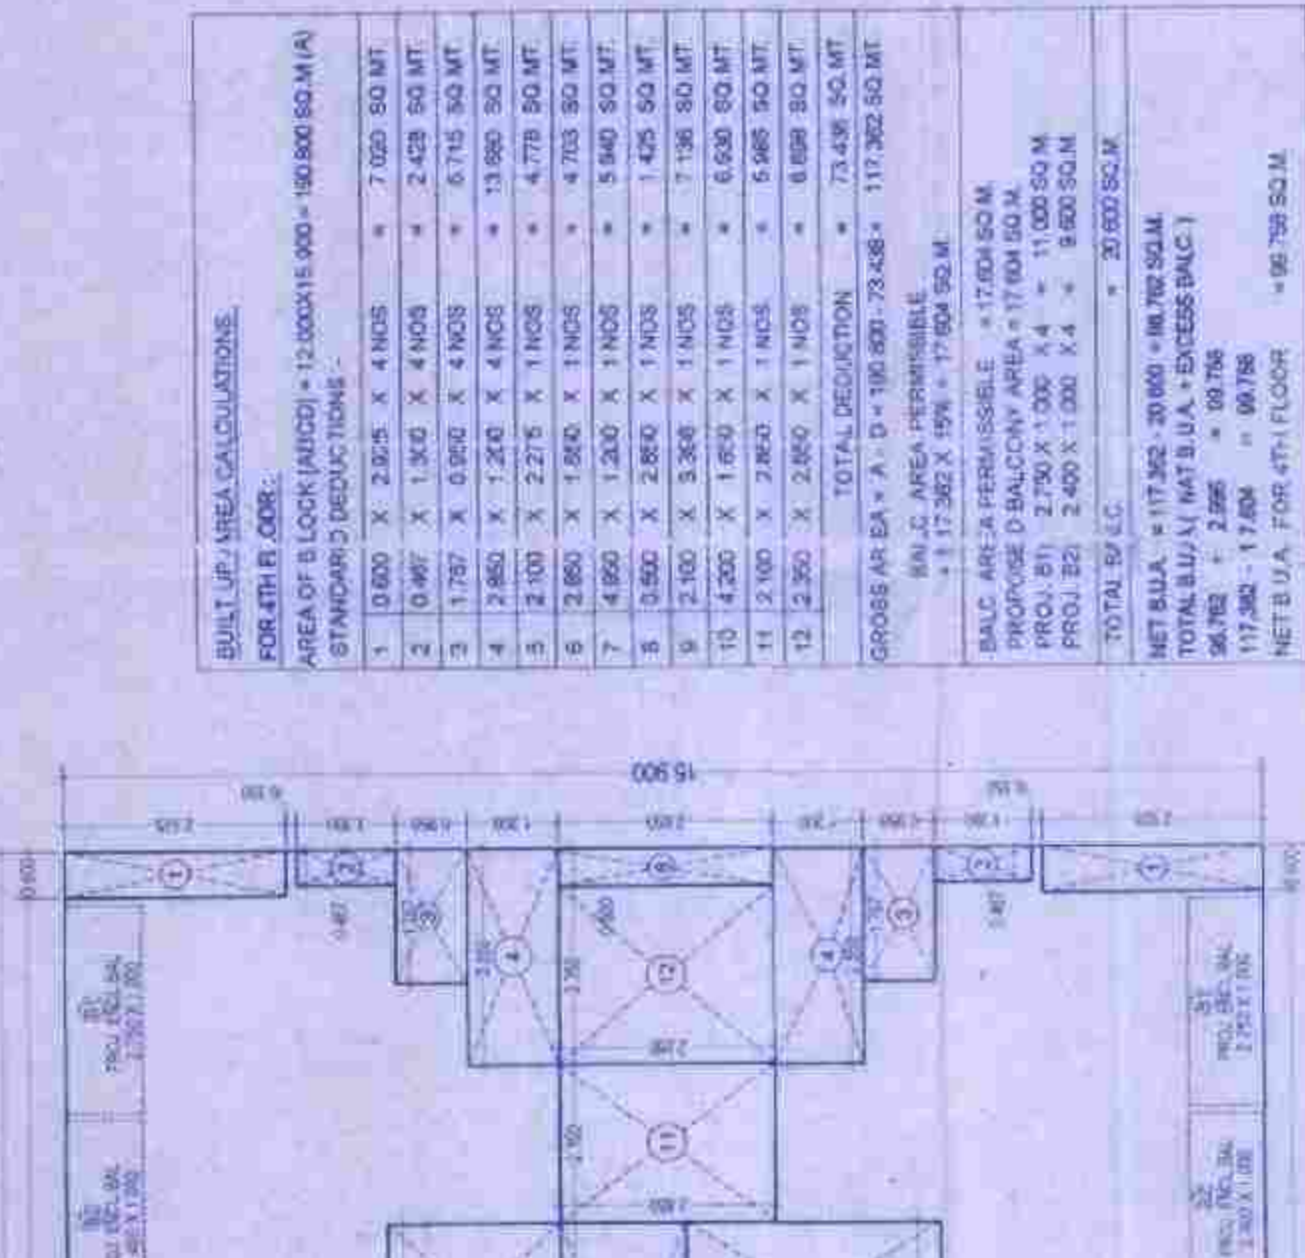

STAMP OF APPROVAL MANVEL MUNICIPAL CORPORATION Approved Subject to the Conditions mentioned in the office letter No. P/MG/SR- 8.3.2 Dtd. 11 SEP 2017 For Sairama Real Estate Proprietor

Table with columns: FLOOR, TYPE, BALT ENCL. PREMIUM STATEMENT, R/O/F RATIO, RATE, TOTAL.

TERRACE AREA STATEMENT table.

DOORS & WINDOWS SCHEDULE table.

AREALCONY AREA STATEMENT table.

Table with columns: ROOMS, CARPET AREA, REOD. AREA, PROV. AREA, OPENING.

VERIFICATION OF PLOT BOUNDARY text block.





























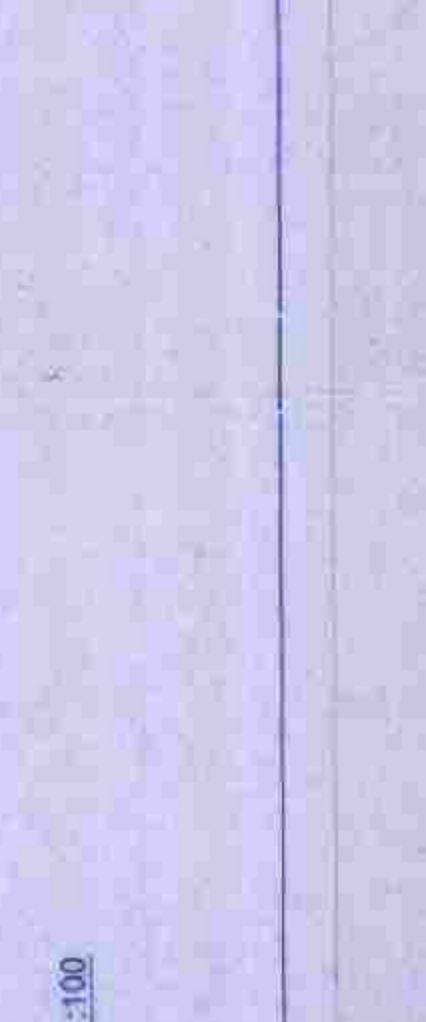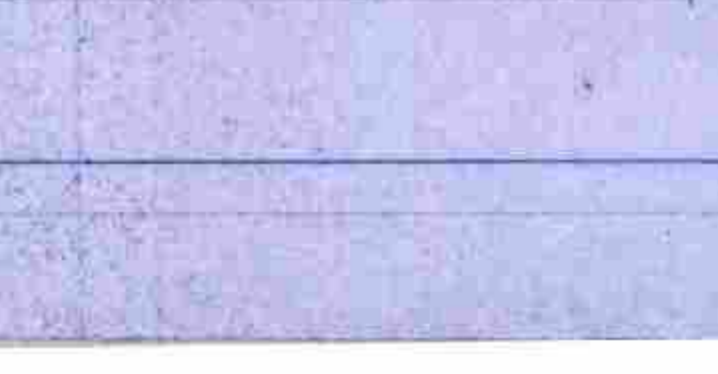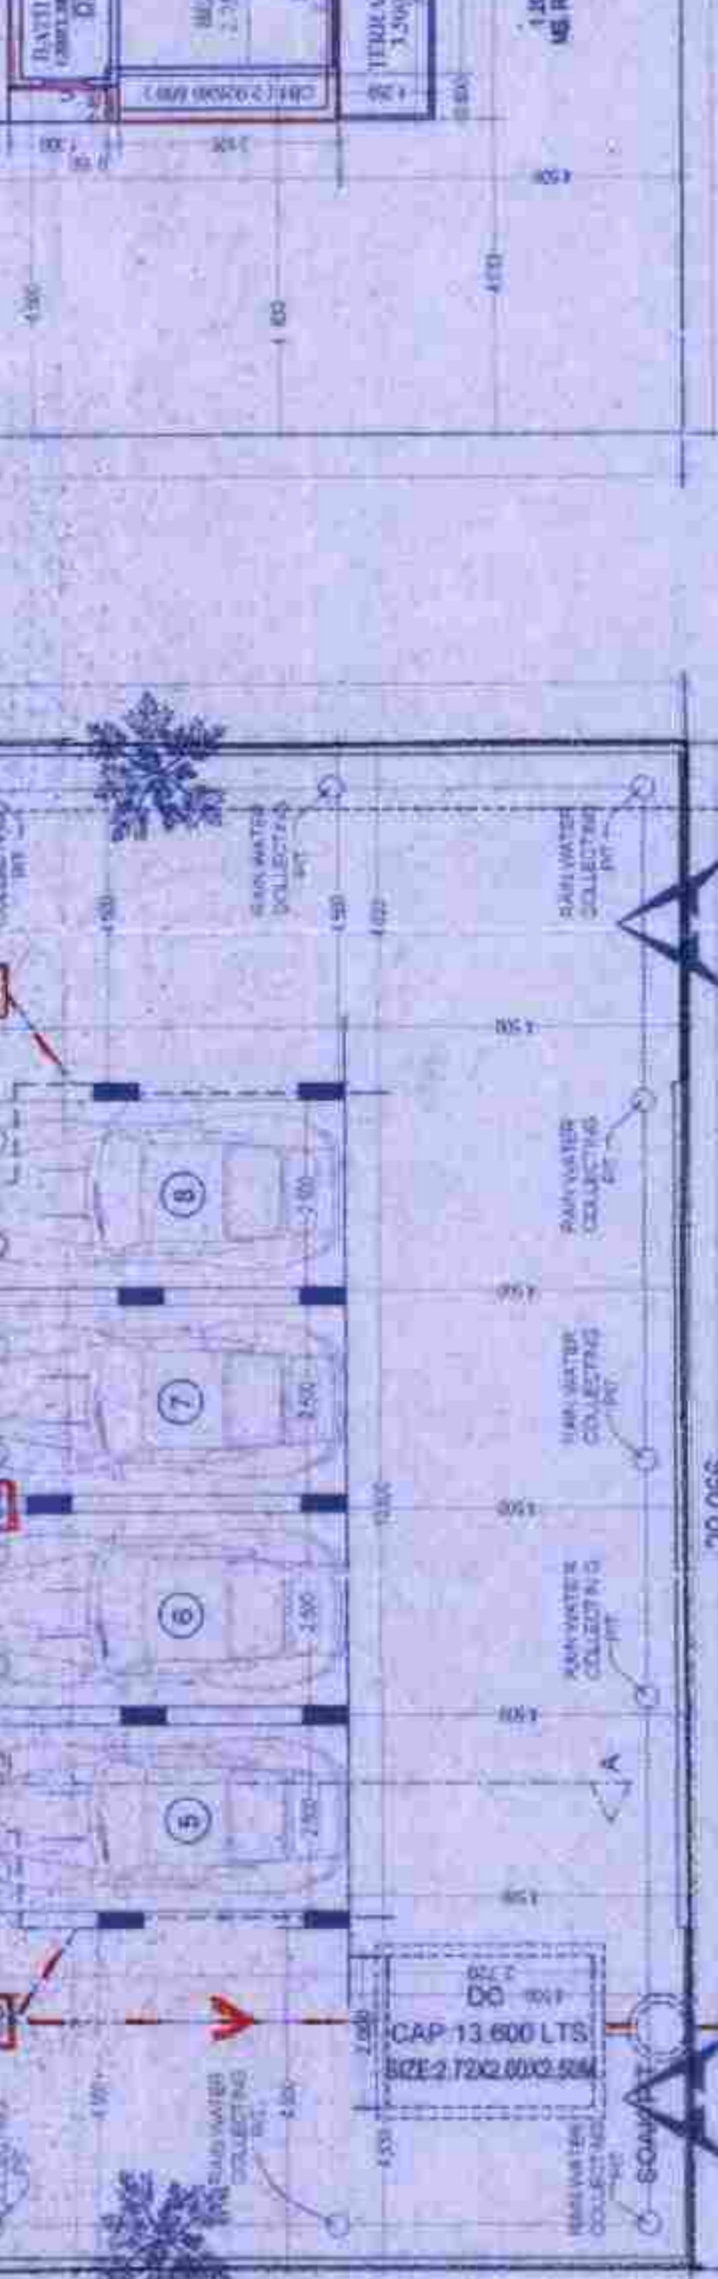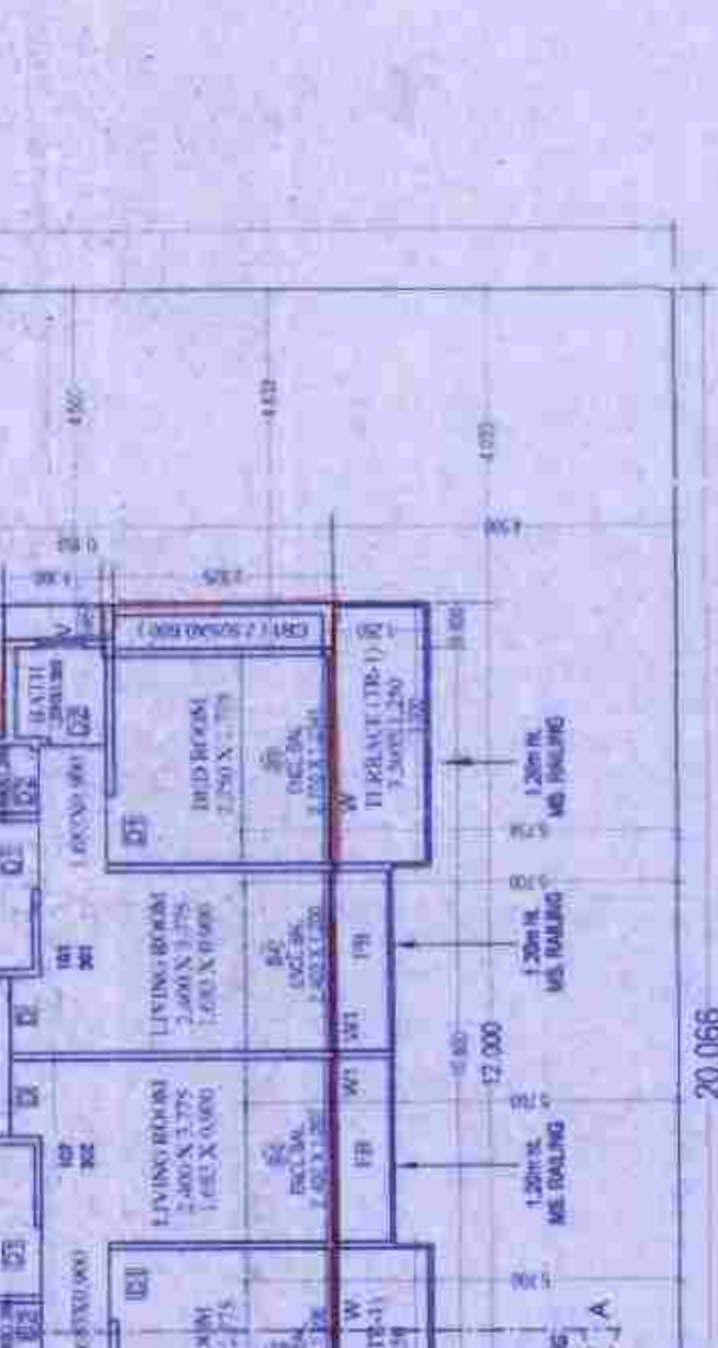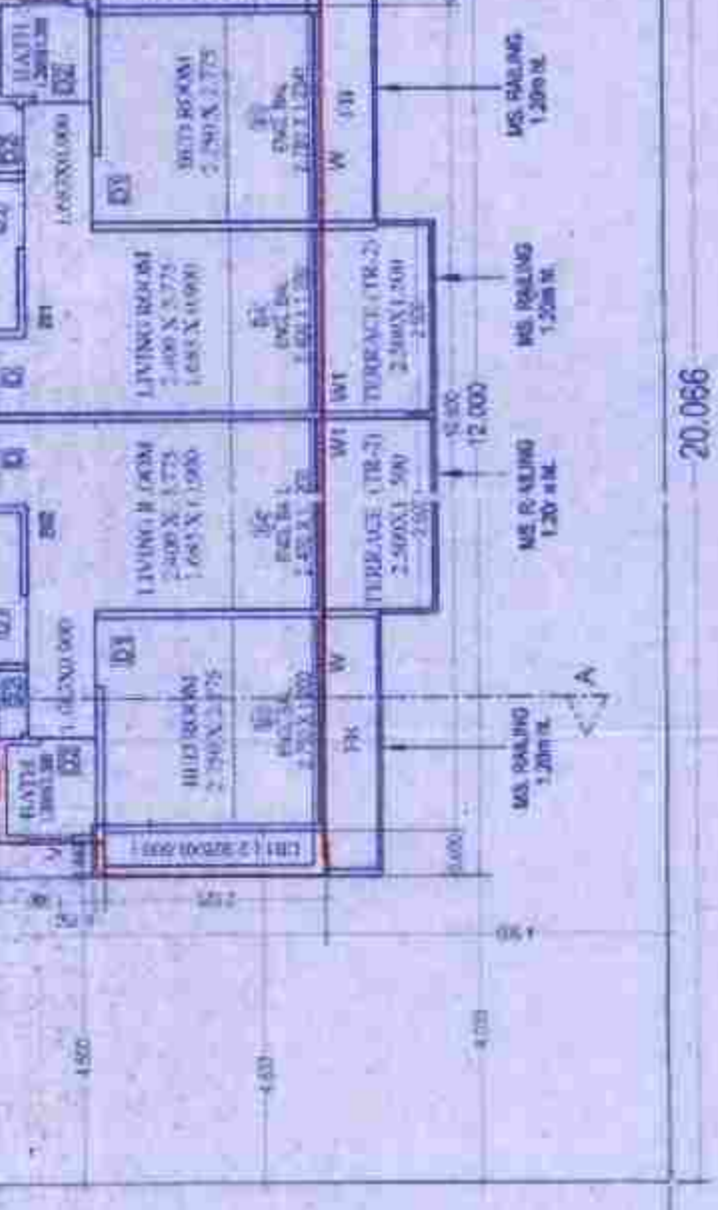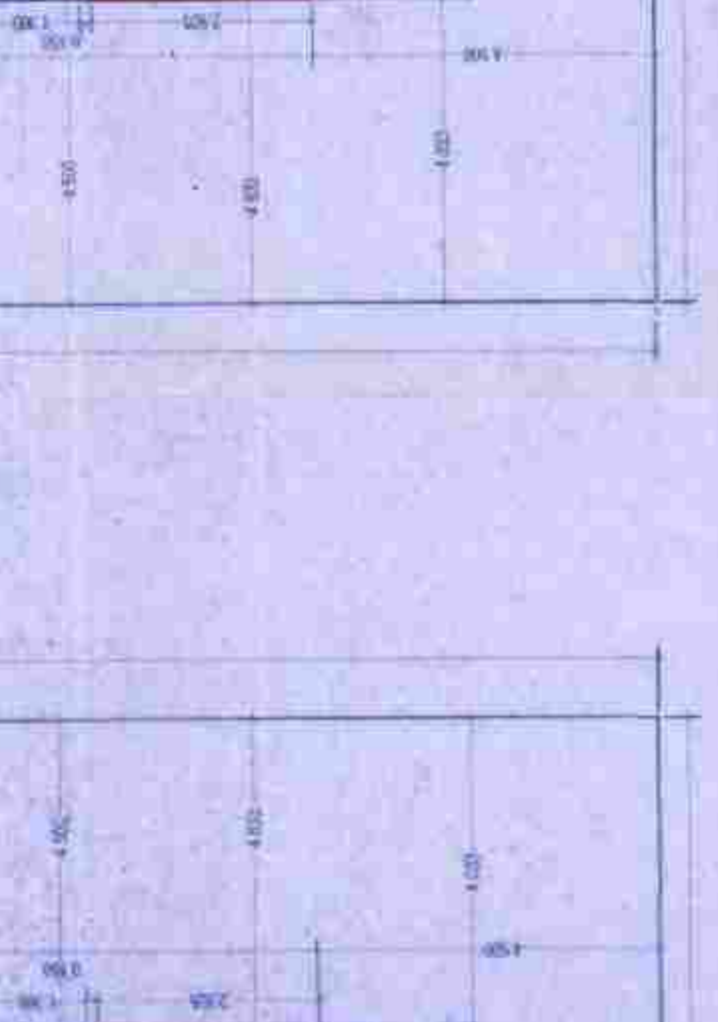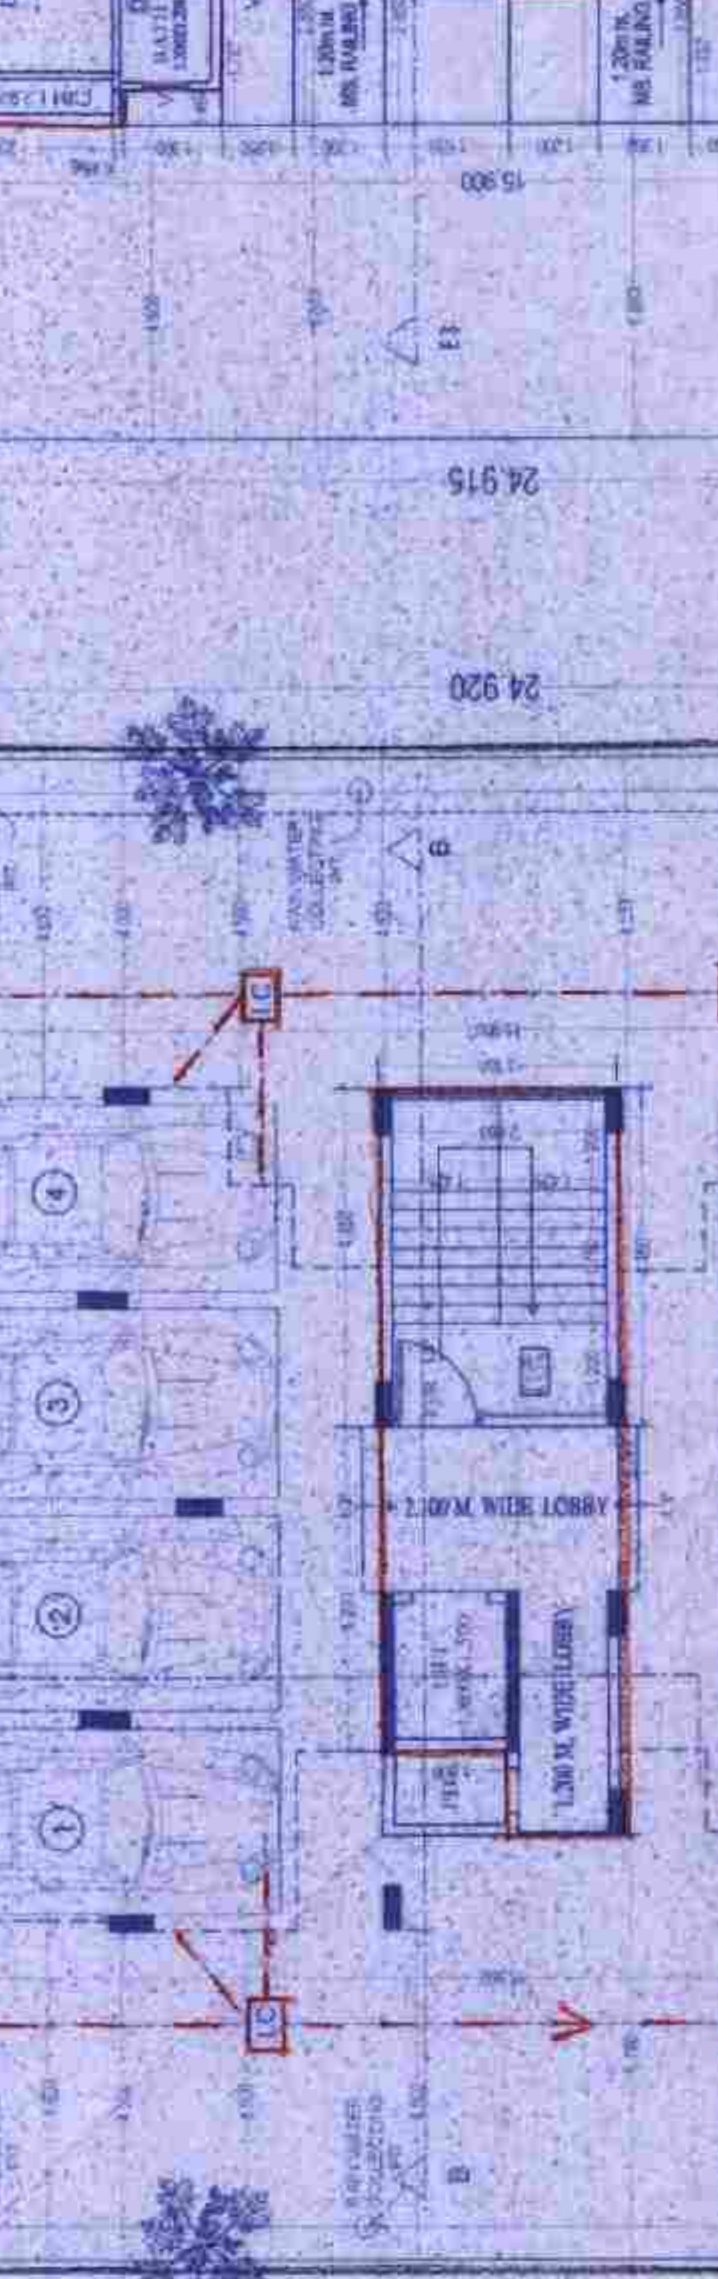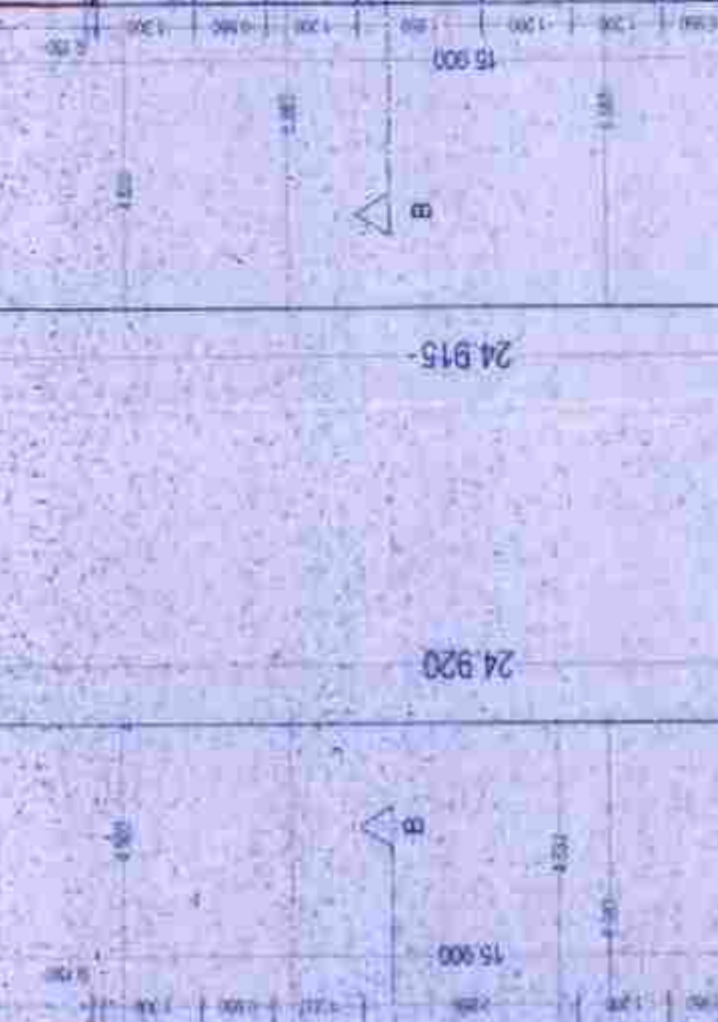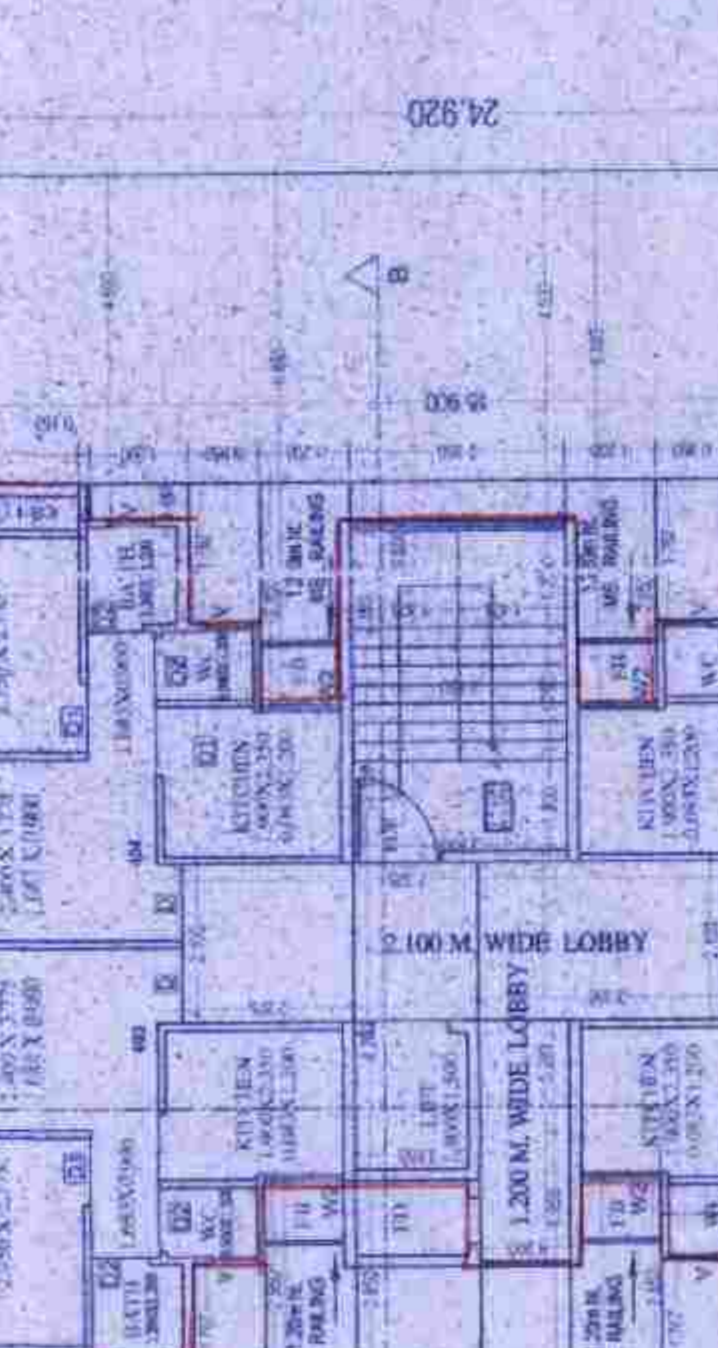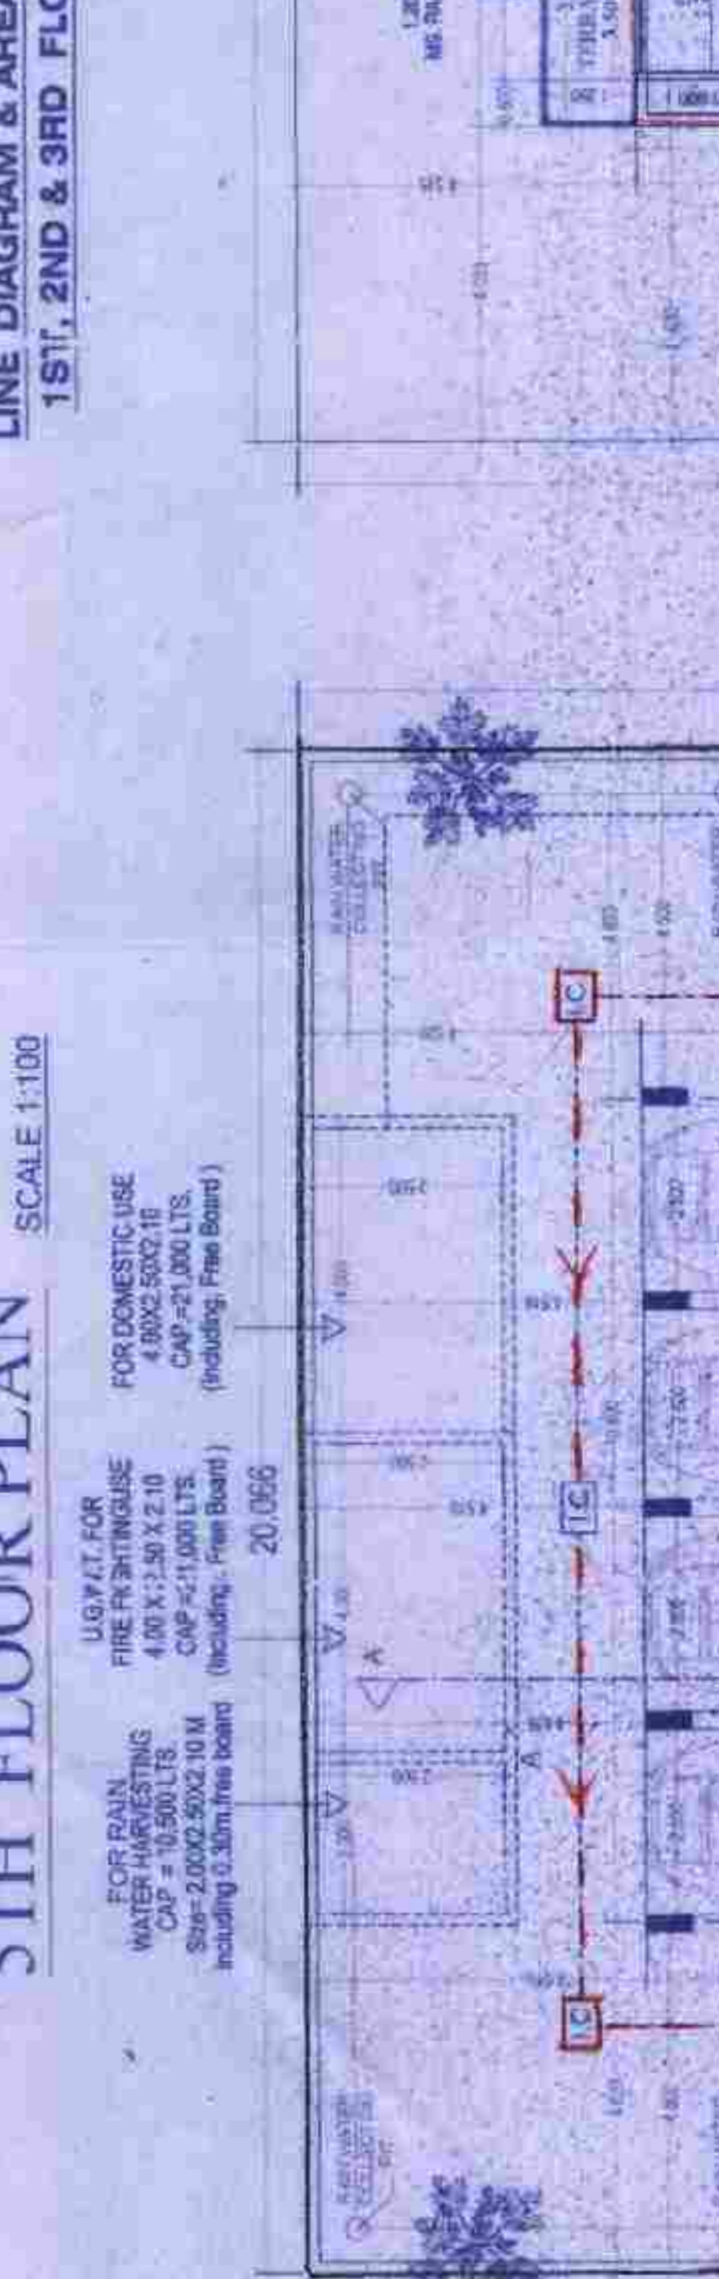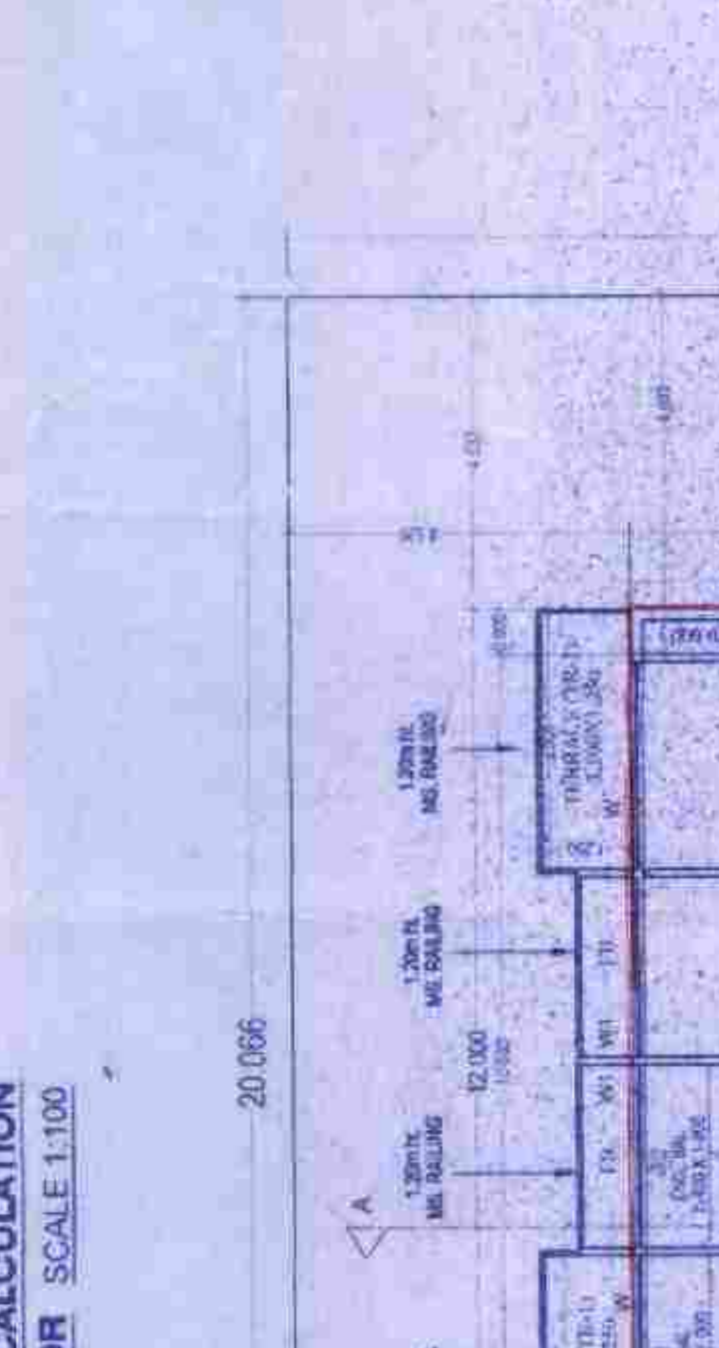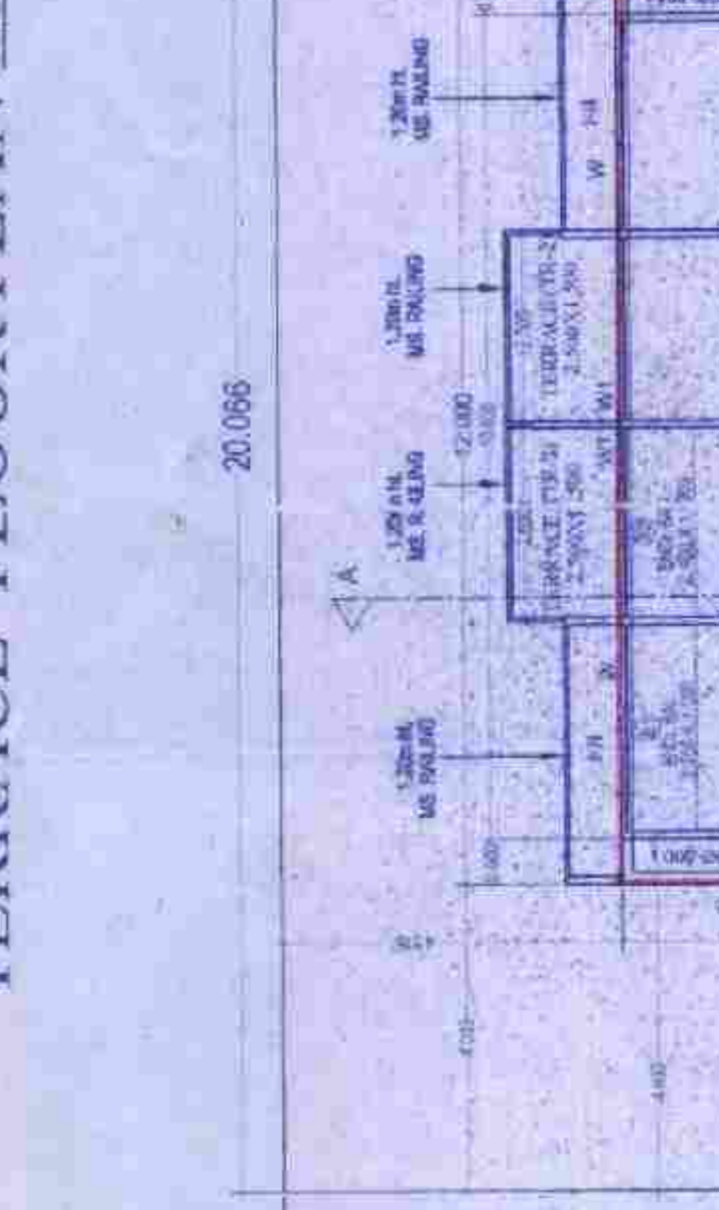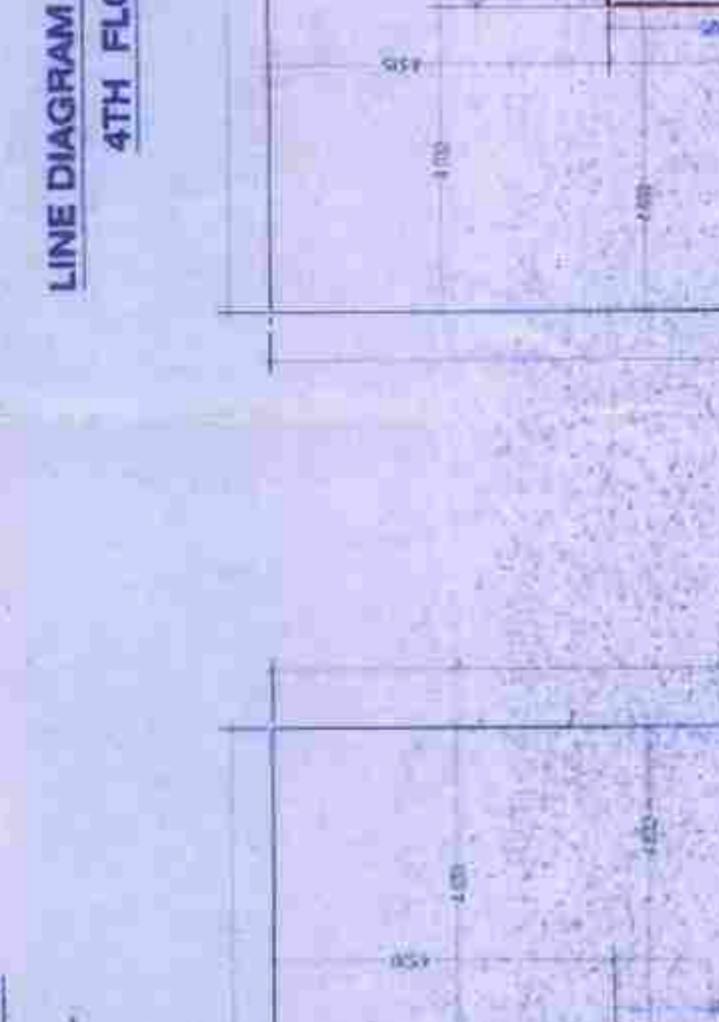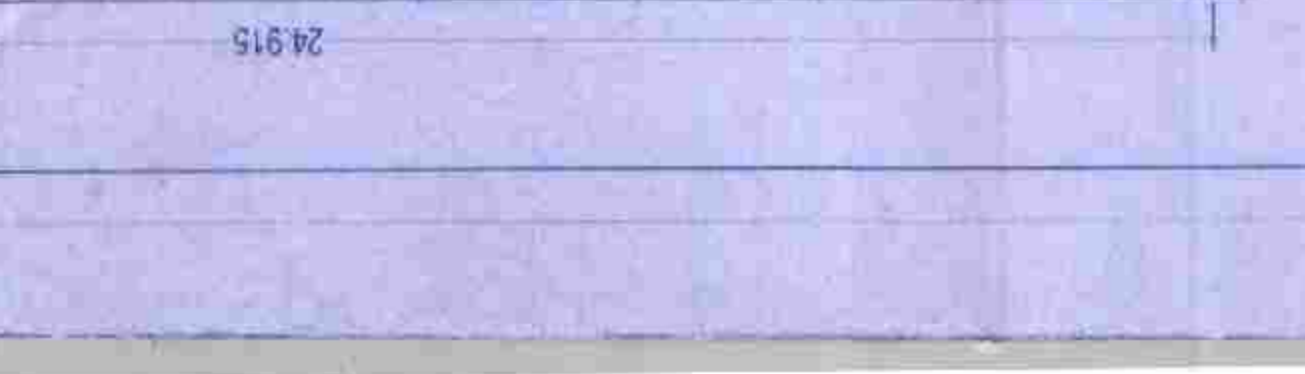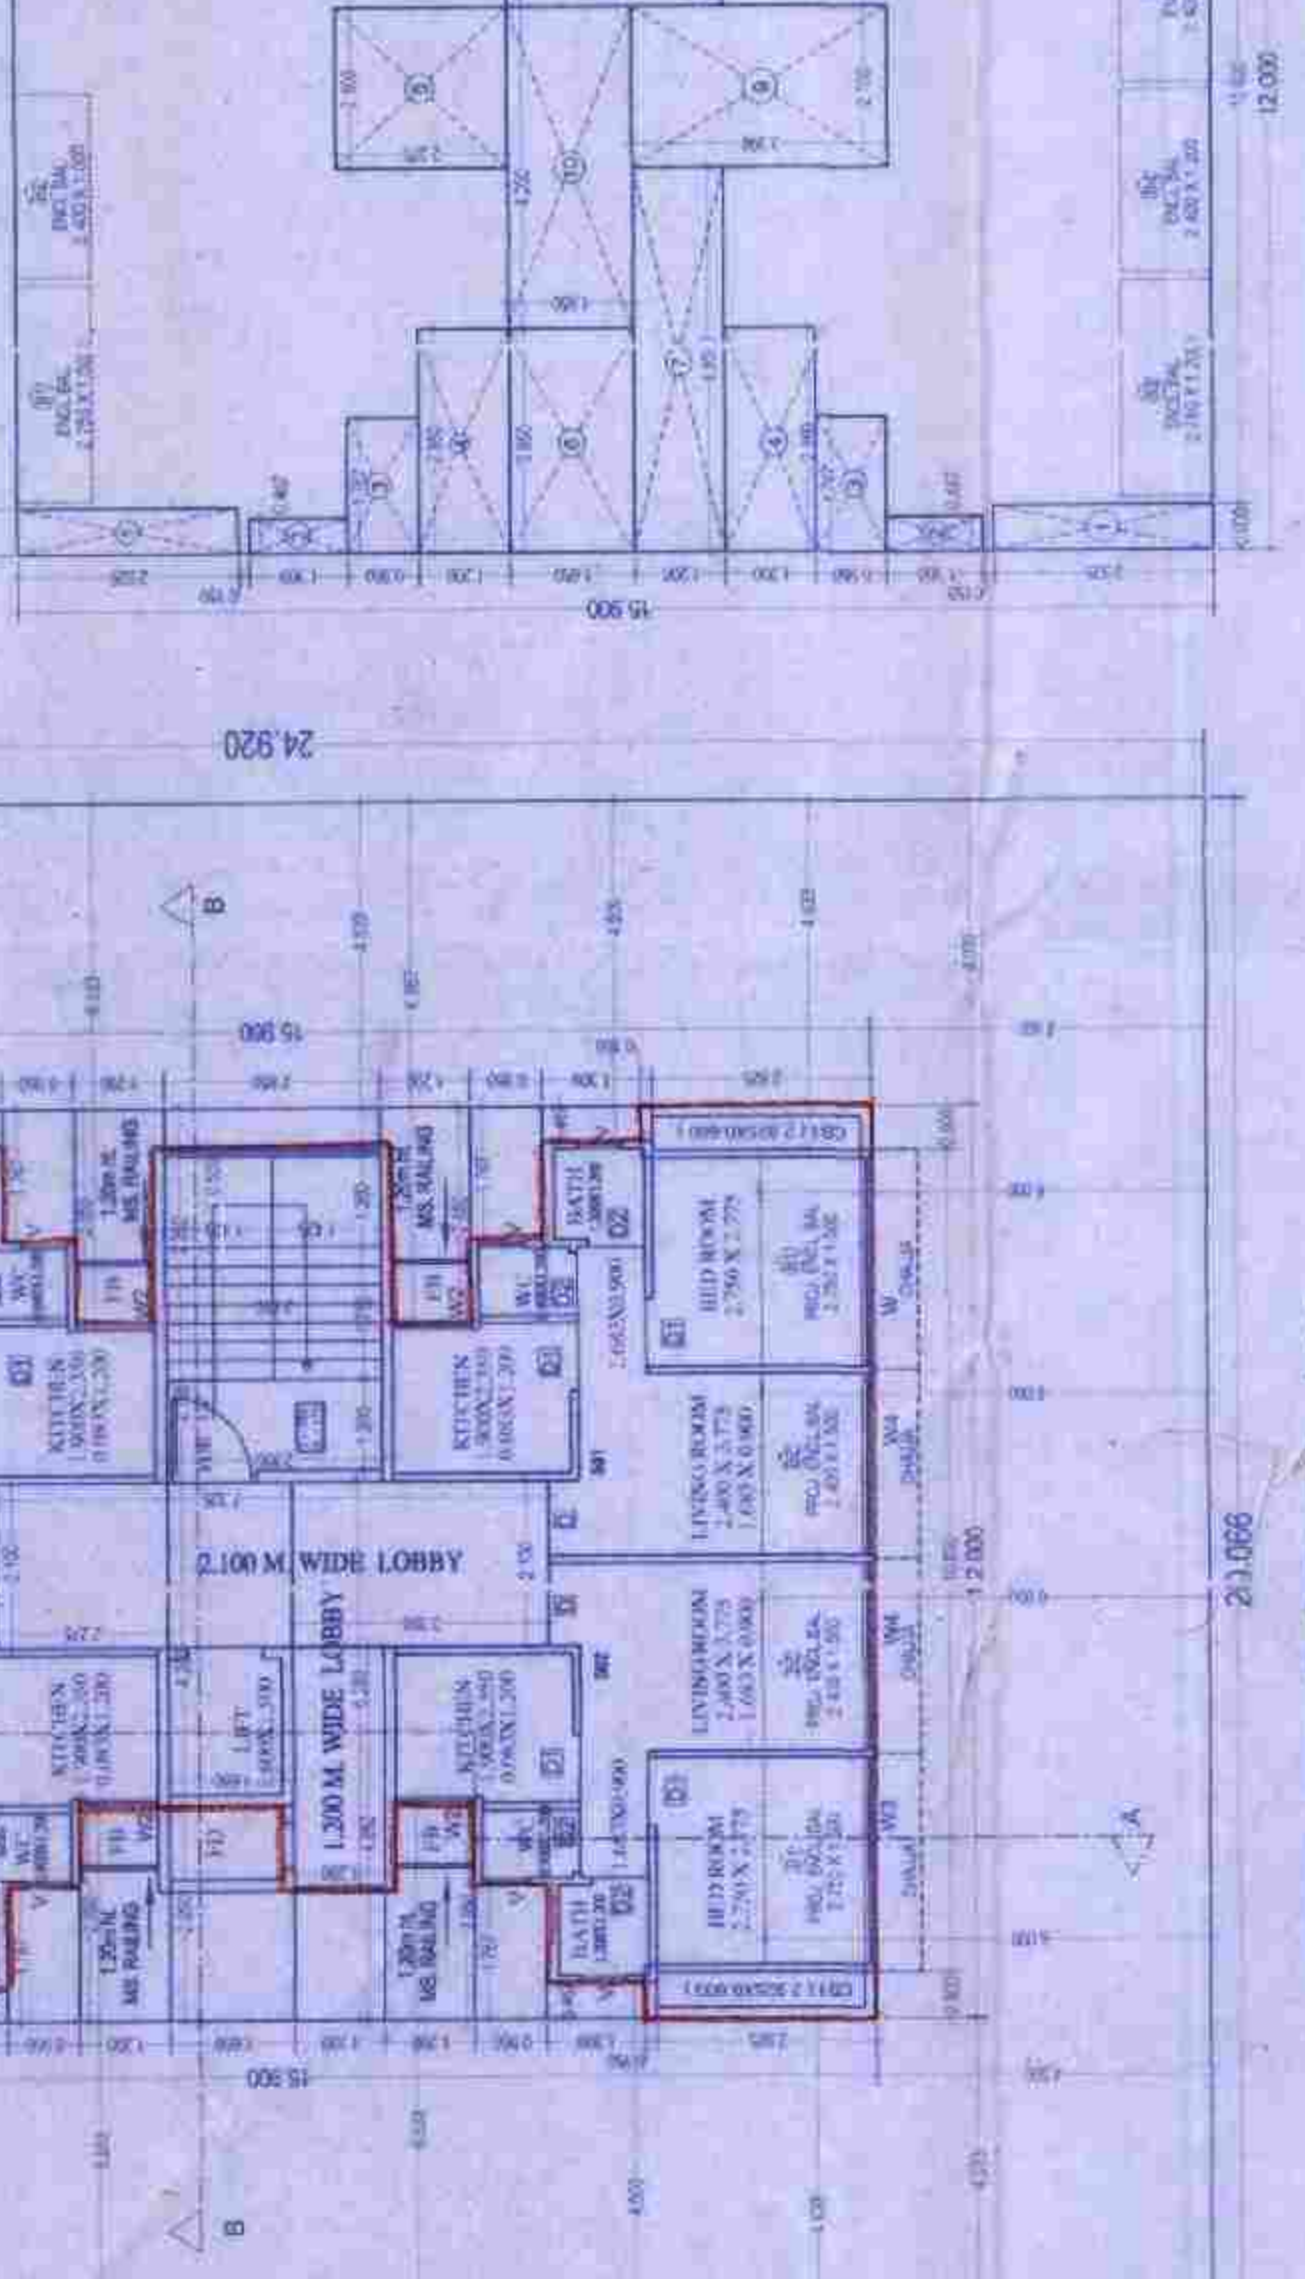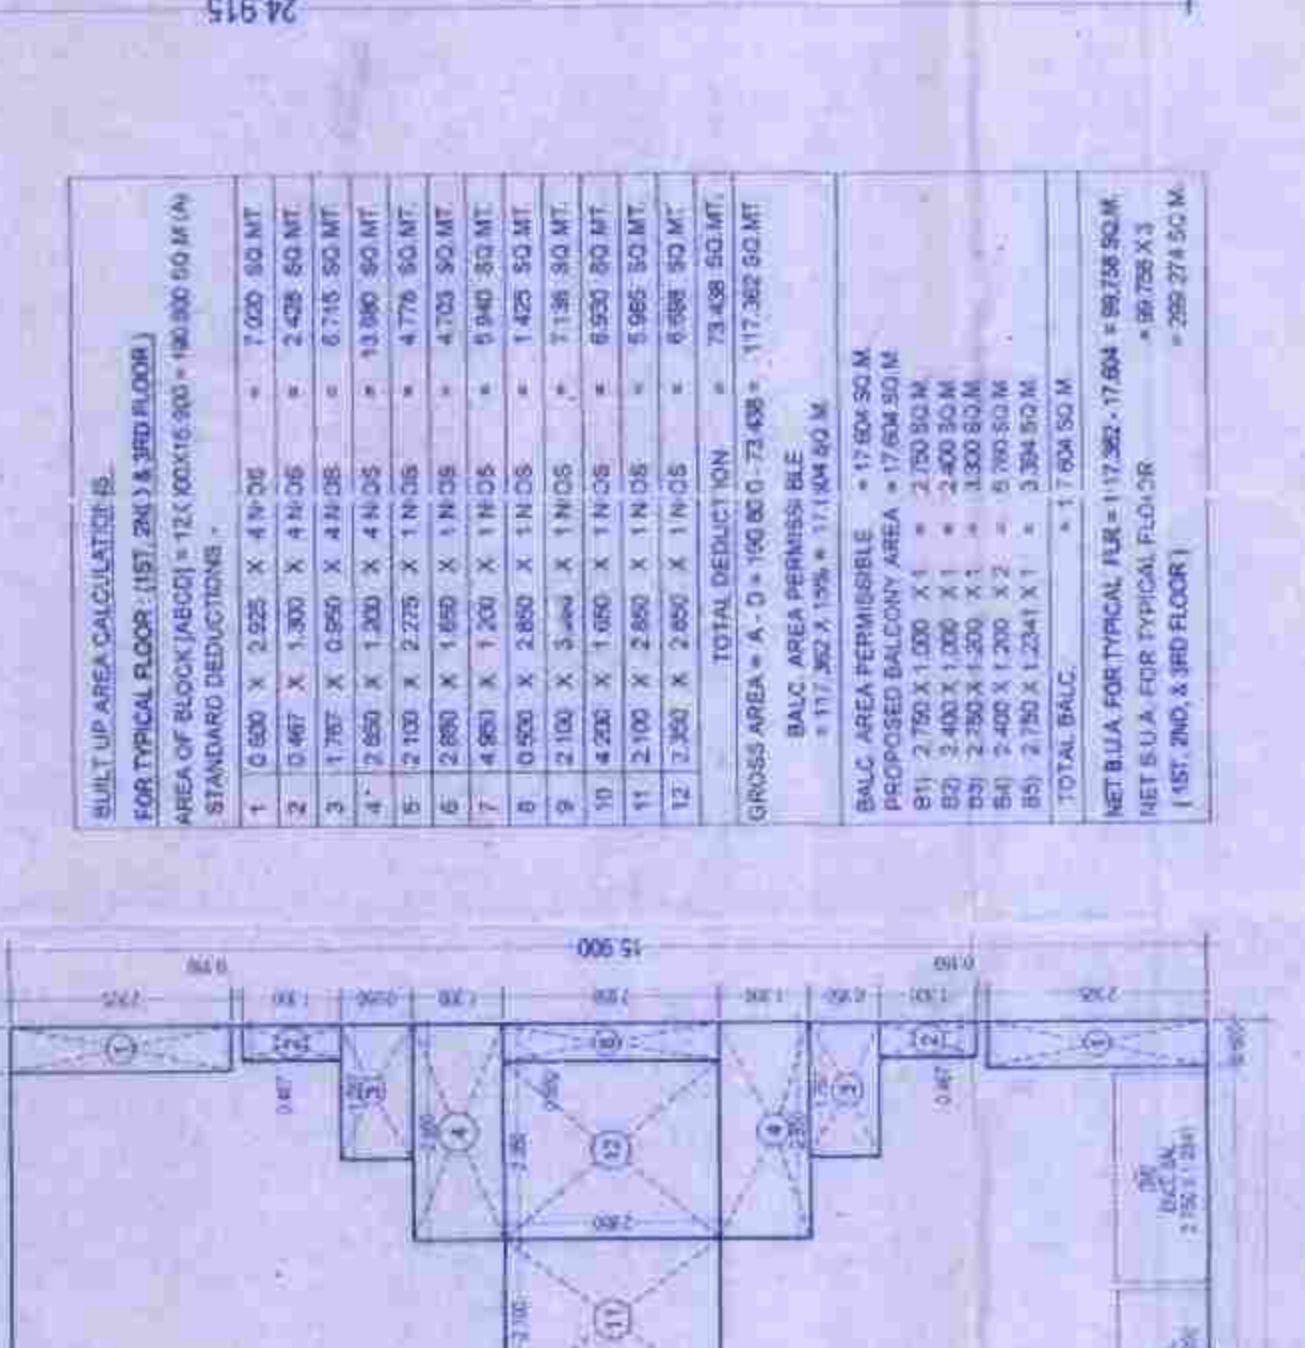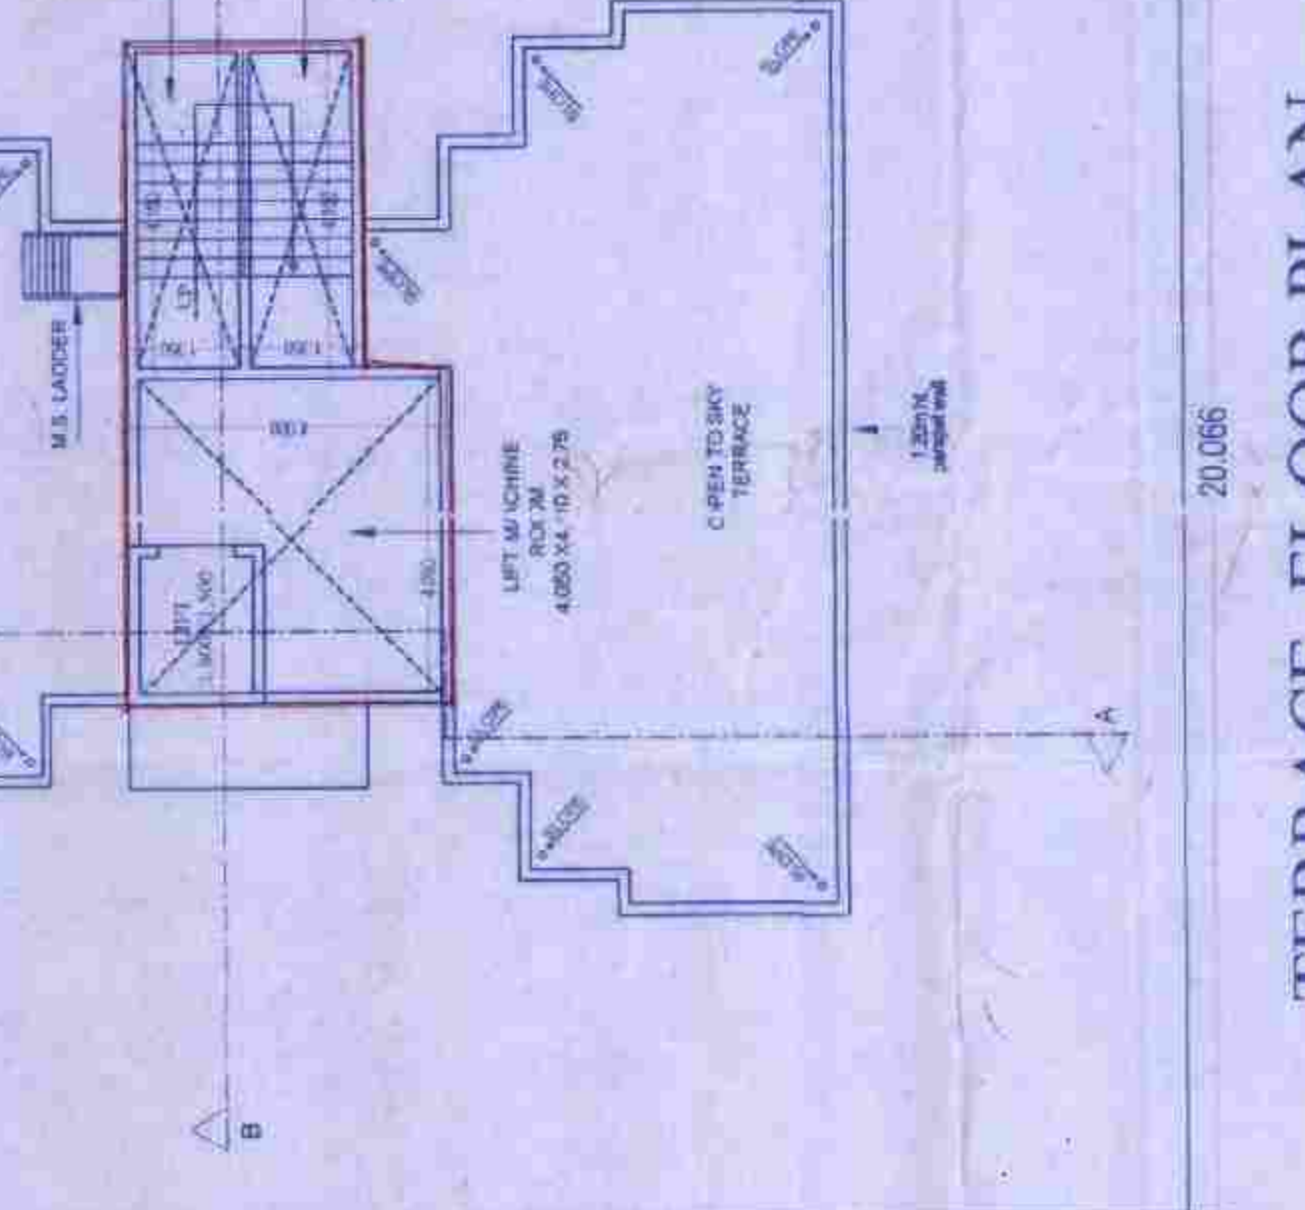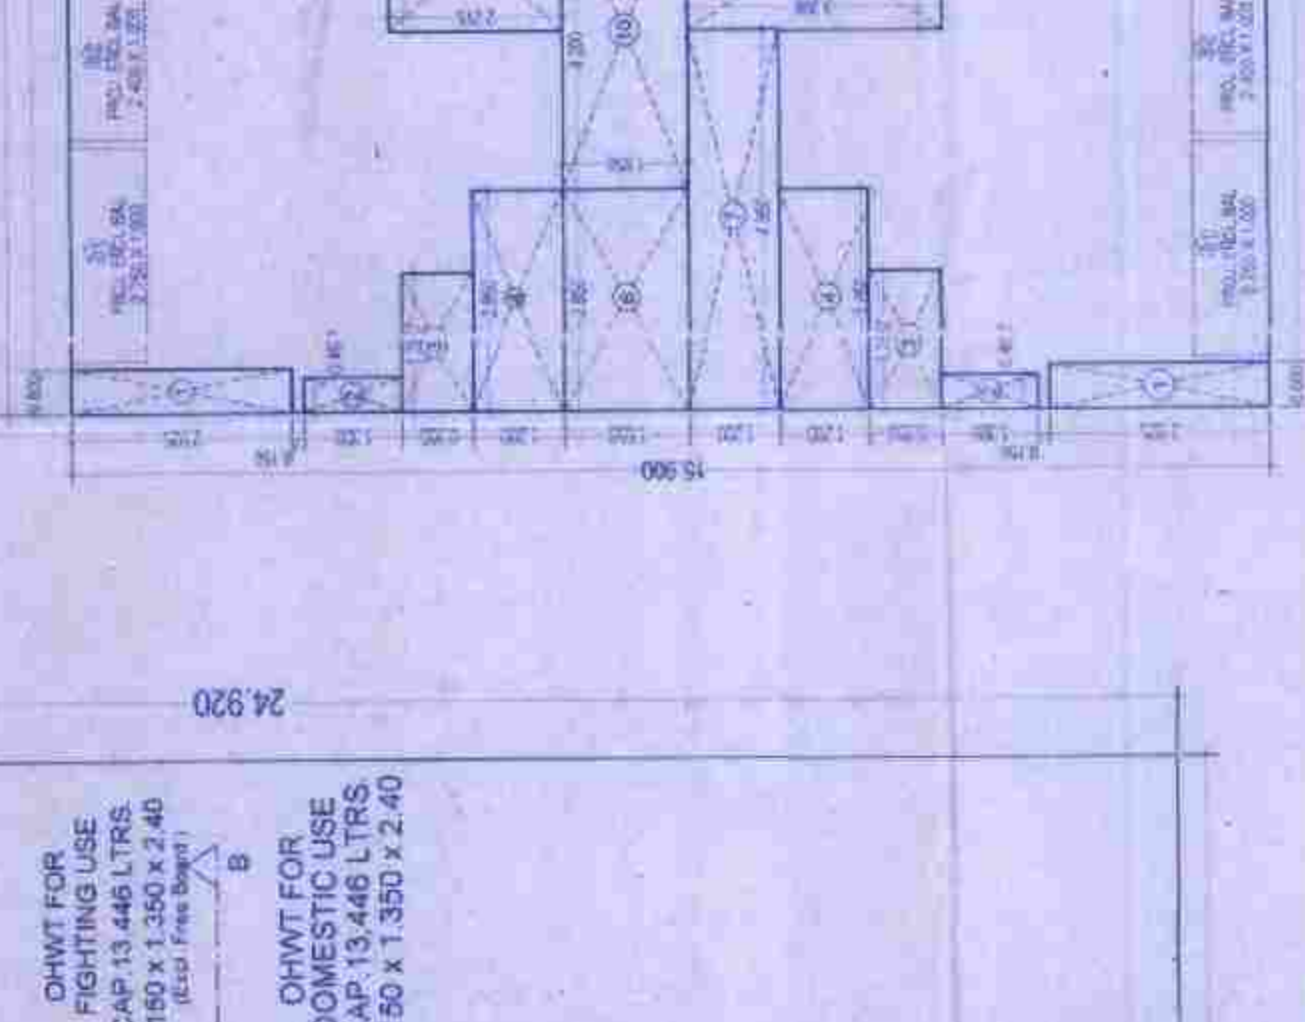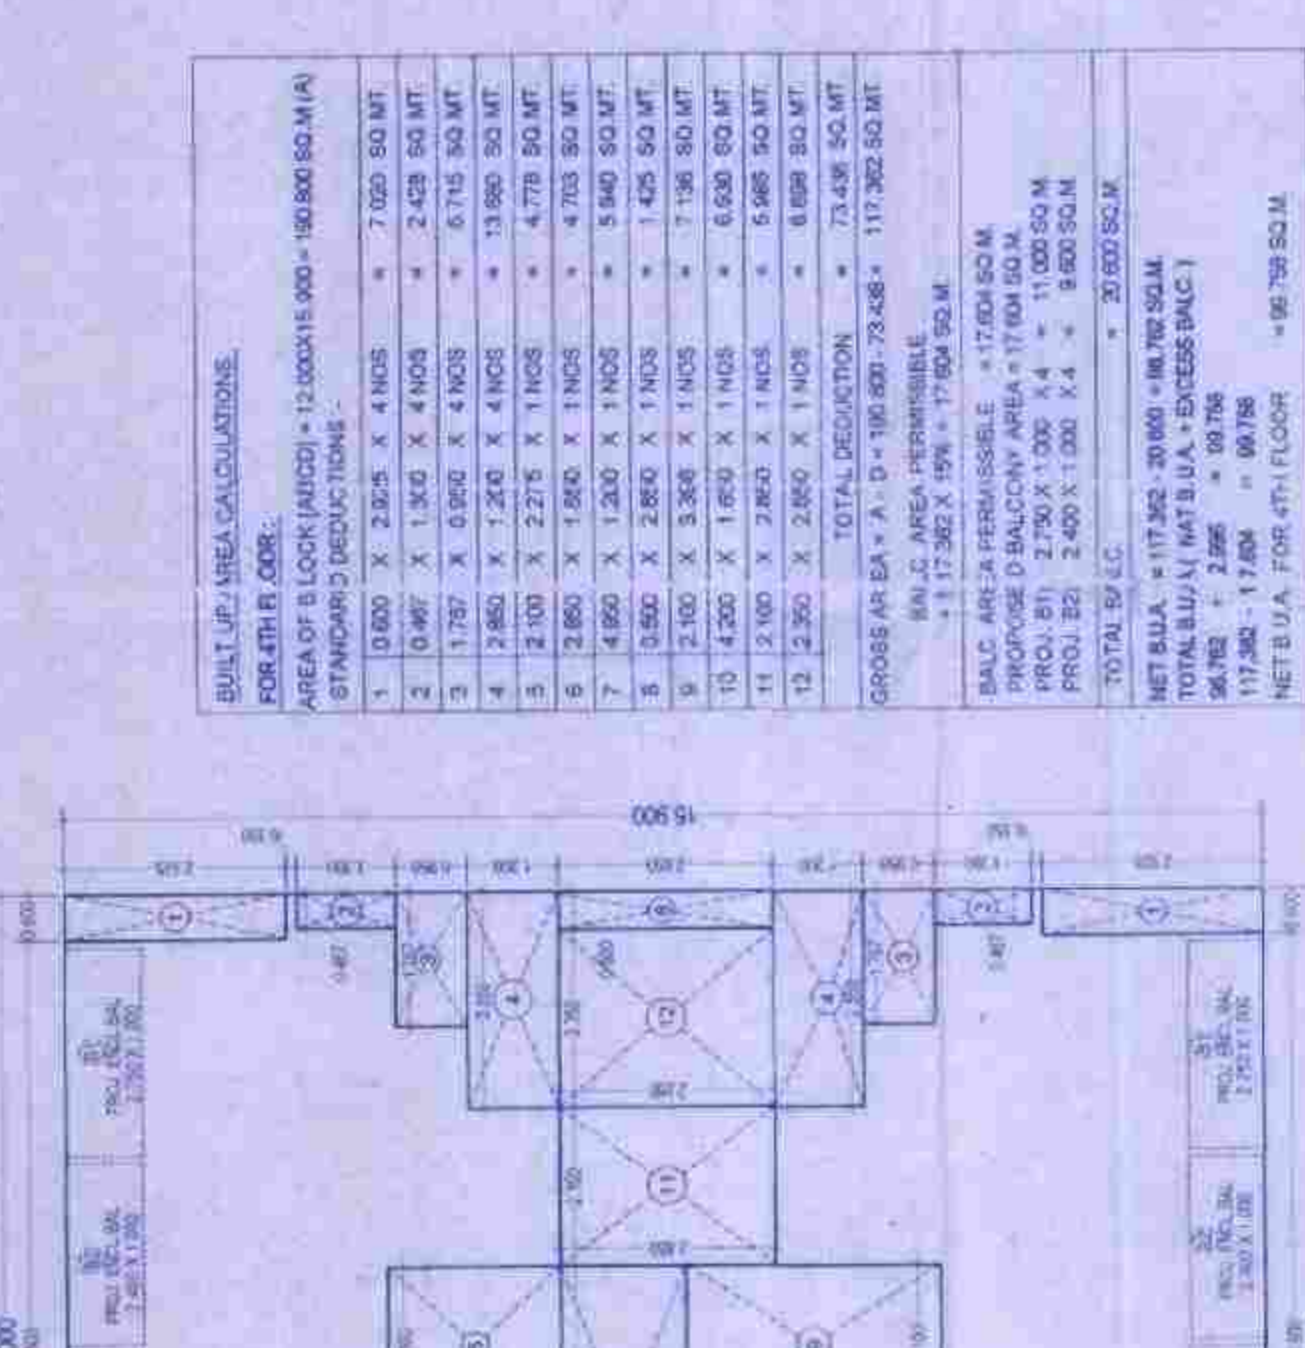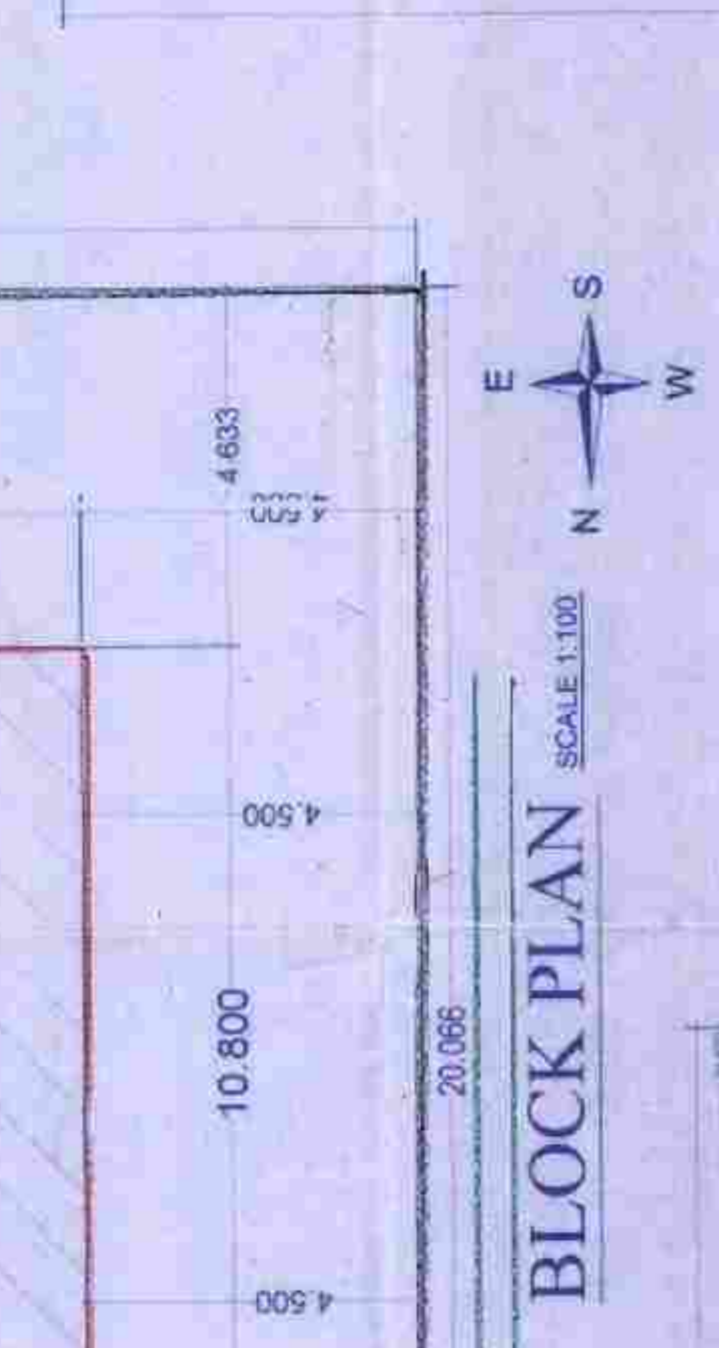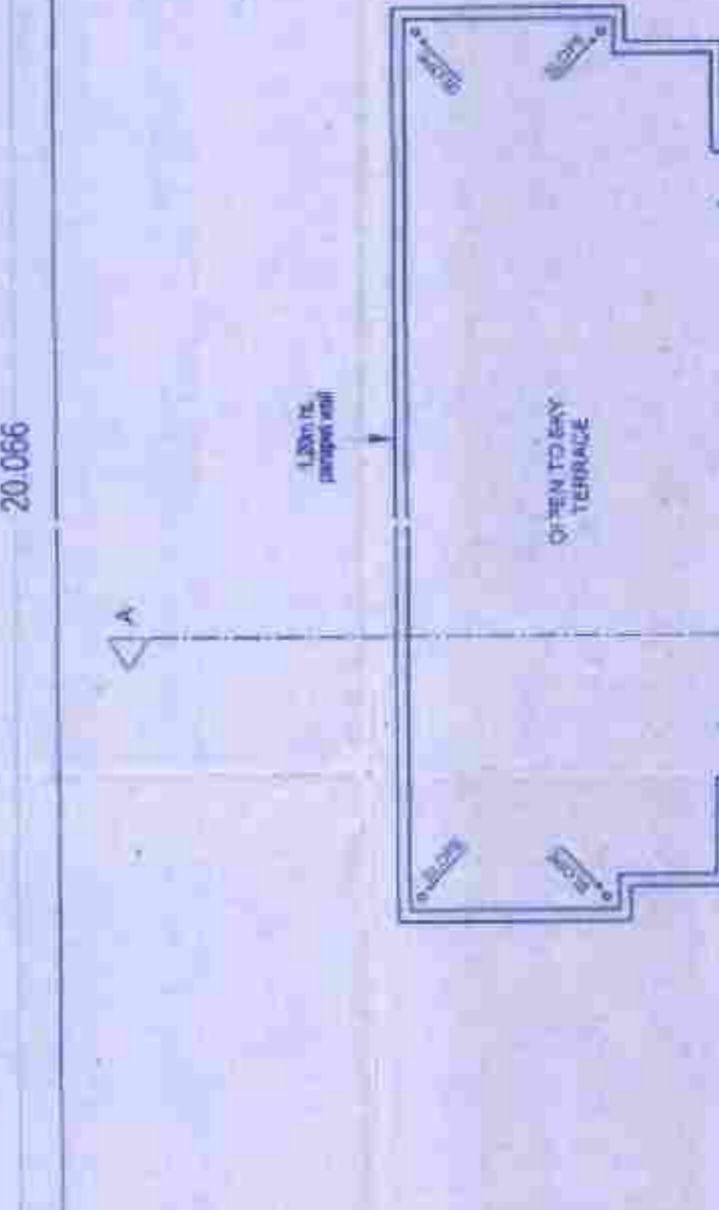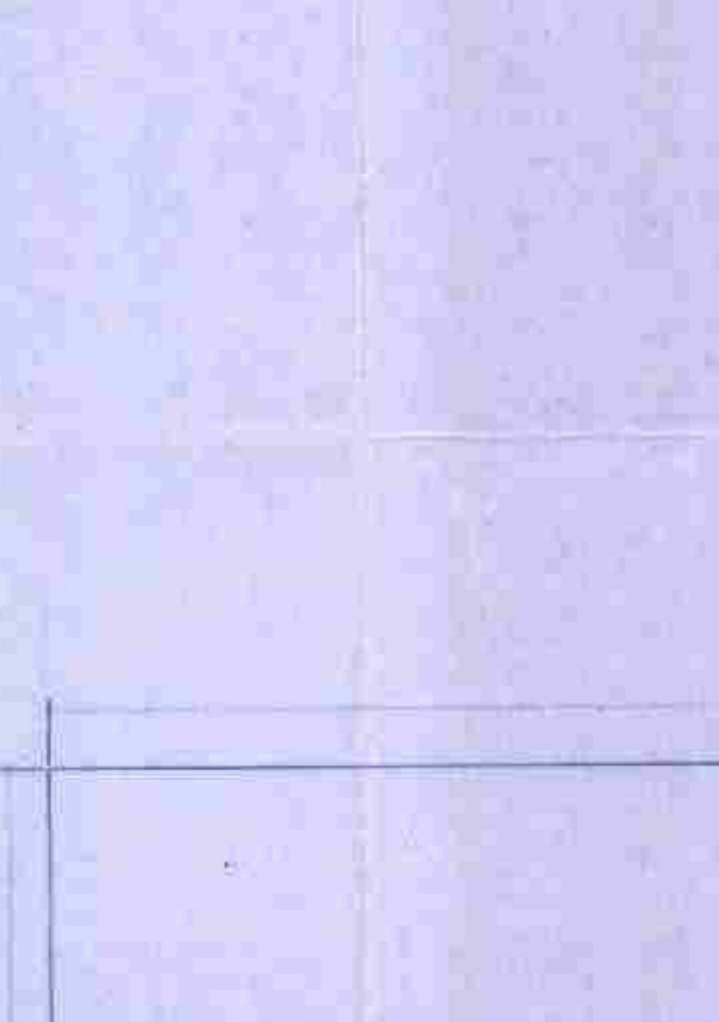

STAMP OF APPROVAL MANVEL MUNICIPAL CORPORATION Approved Subject to the Conditions mentioned in the office letter No. P/MG/SR- 8.3.2 Dtd. 11 SEP 2017 For Sairama Real Estate Proprietor













