

SEAL & STAMP OF APPROVAL

SHRI PANDURANG KANA PATIL
 ARCHITECT
 101, RAJESHWAR
 SOCIETY, MIDC ROAD,
 CHANDOL, DISTRICT - THANE,

PROPOSED RESIDENTIAL BUILDING ON
 PLOT NO. - 100, SECTOR - 21, G.E.S.,
 CHANOSOLI, NAVI MUMBAI.

DATE: 15/11/2017

SCALE: AS SHOWN

9. CUPBOARD AREA STATEMENT

FLOOR	TYPE	SIZE	AREA

10. CARPET AREA STATEMENT

FLOOR/PLAT	NO.	CARPET AREA SQ.M	F.B. AREA SQ.M	F.B. TERR. AREA SQ.M	TOTAL AREA SQ.M
SHOP-01		27.206			27.206
SHOP-02		21.767			21.767
SHOP-03		18.112			18.112
SHOP-04		18.538			18.538
SHOP-05		17.787			17.787
SHOP-06		15.400			15.400
SHOP-07		17.932			17.932
SHOP-08		18.574			18.574
SHOP-09		18.574			18.574

PROJECT

PROPOSED RESIDENTIAL BUILDING ON
 PLOT NO. - 100, SECTOR - 21, G.E.S.,
 CHANOSOLI, NAVI MUMBAI.



OWNERS / P.A.H.
 P. K. S.
 SHRI PANDURANG KANA PATIL

SHRI VISHINU KANA PATIL
 SHRI BABULNATH KANA PATIL

ARCHITECTS
 SHRI V. VINAY WADEKAR

DATE: 15TH NOV 17
 DRG. NO. 2017/A-1510
 DRAWN BY: DINESH P.

TRIARCH DESIGN STUDIO
 PLOT NO. 100/21
 CHANOSOLI-N.M. 4/4

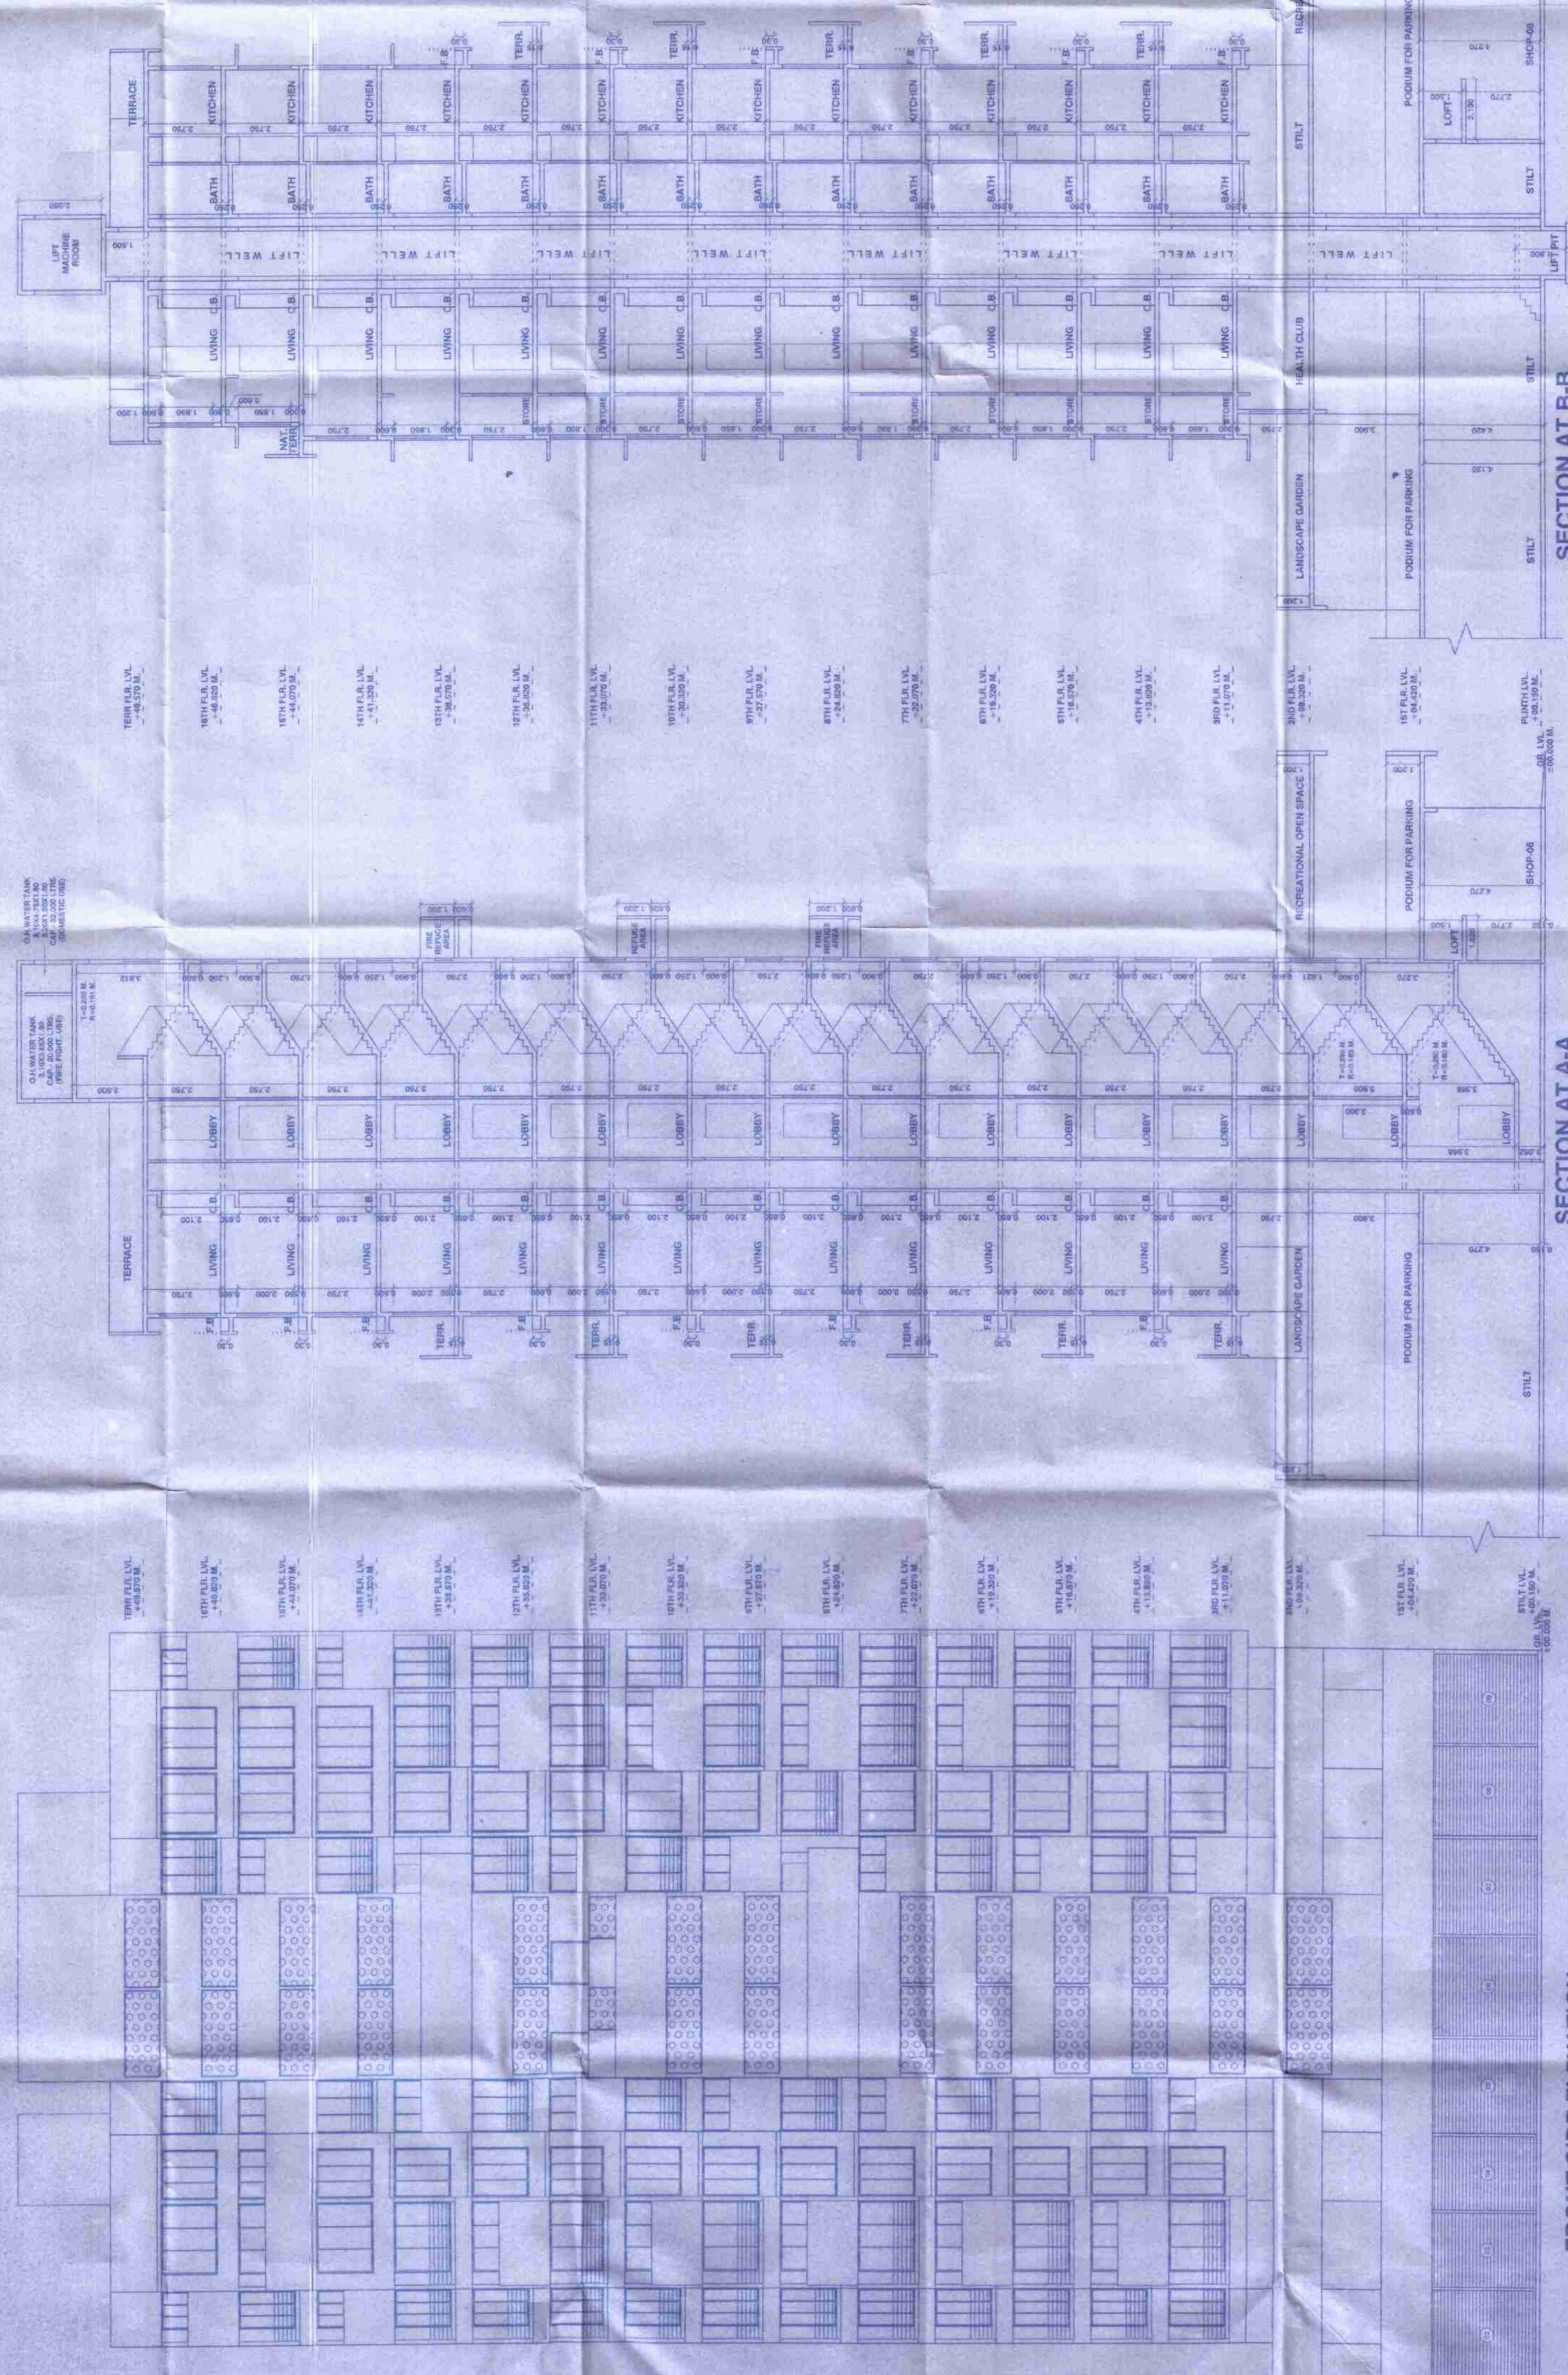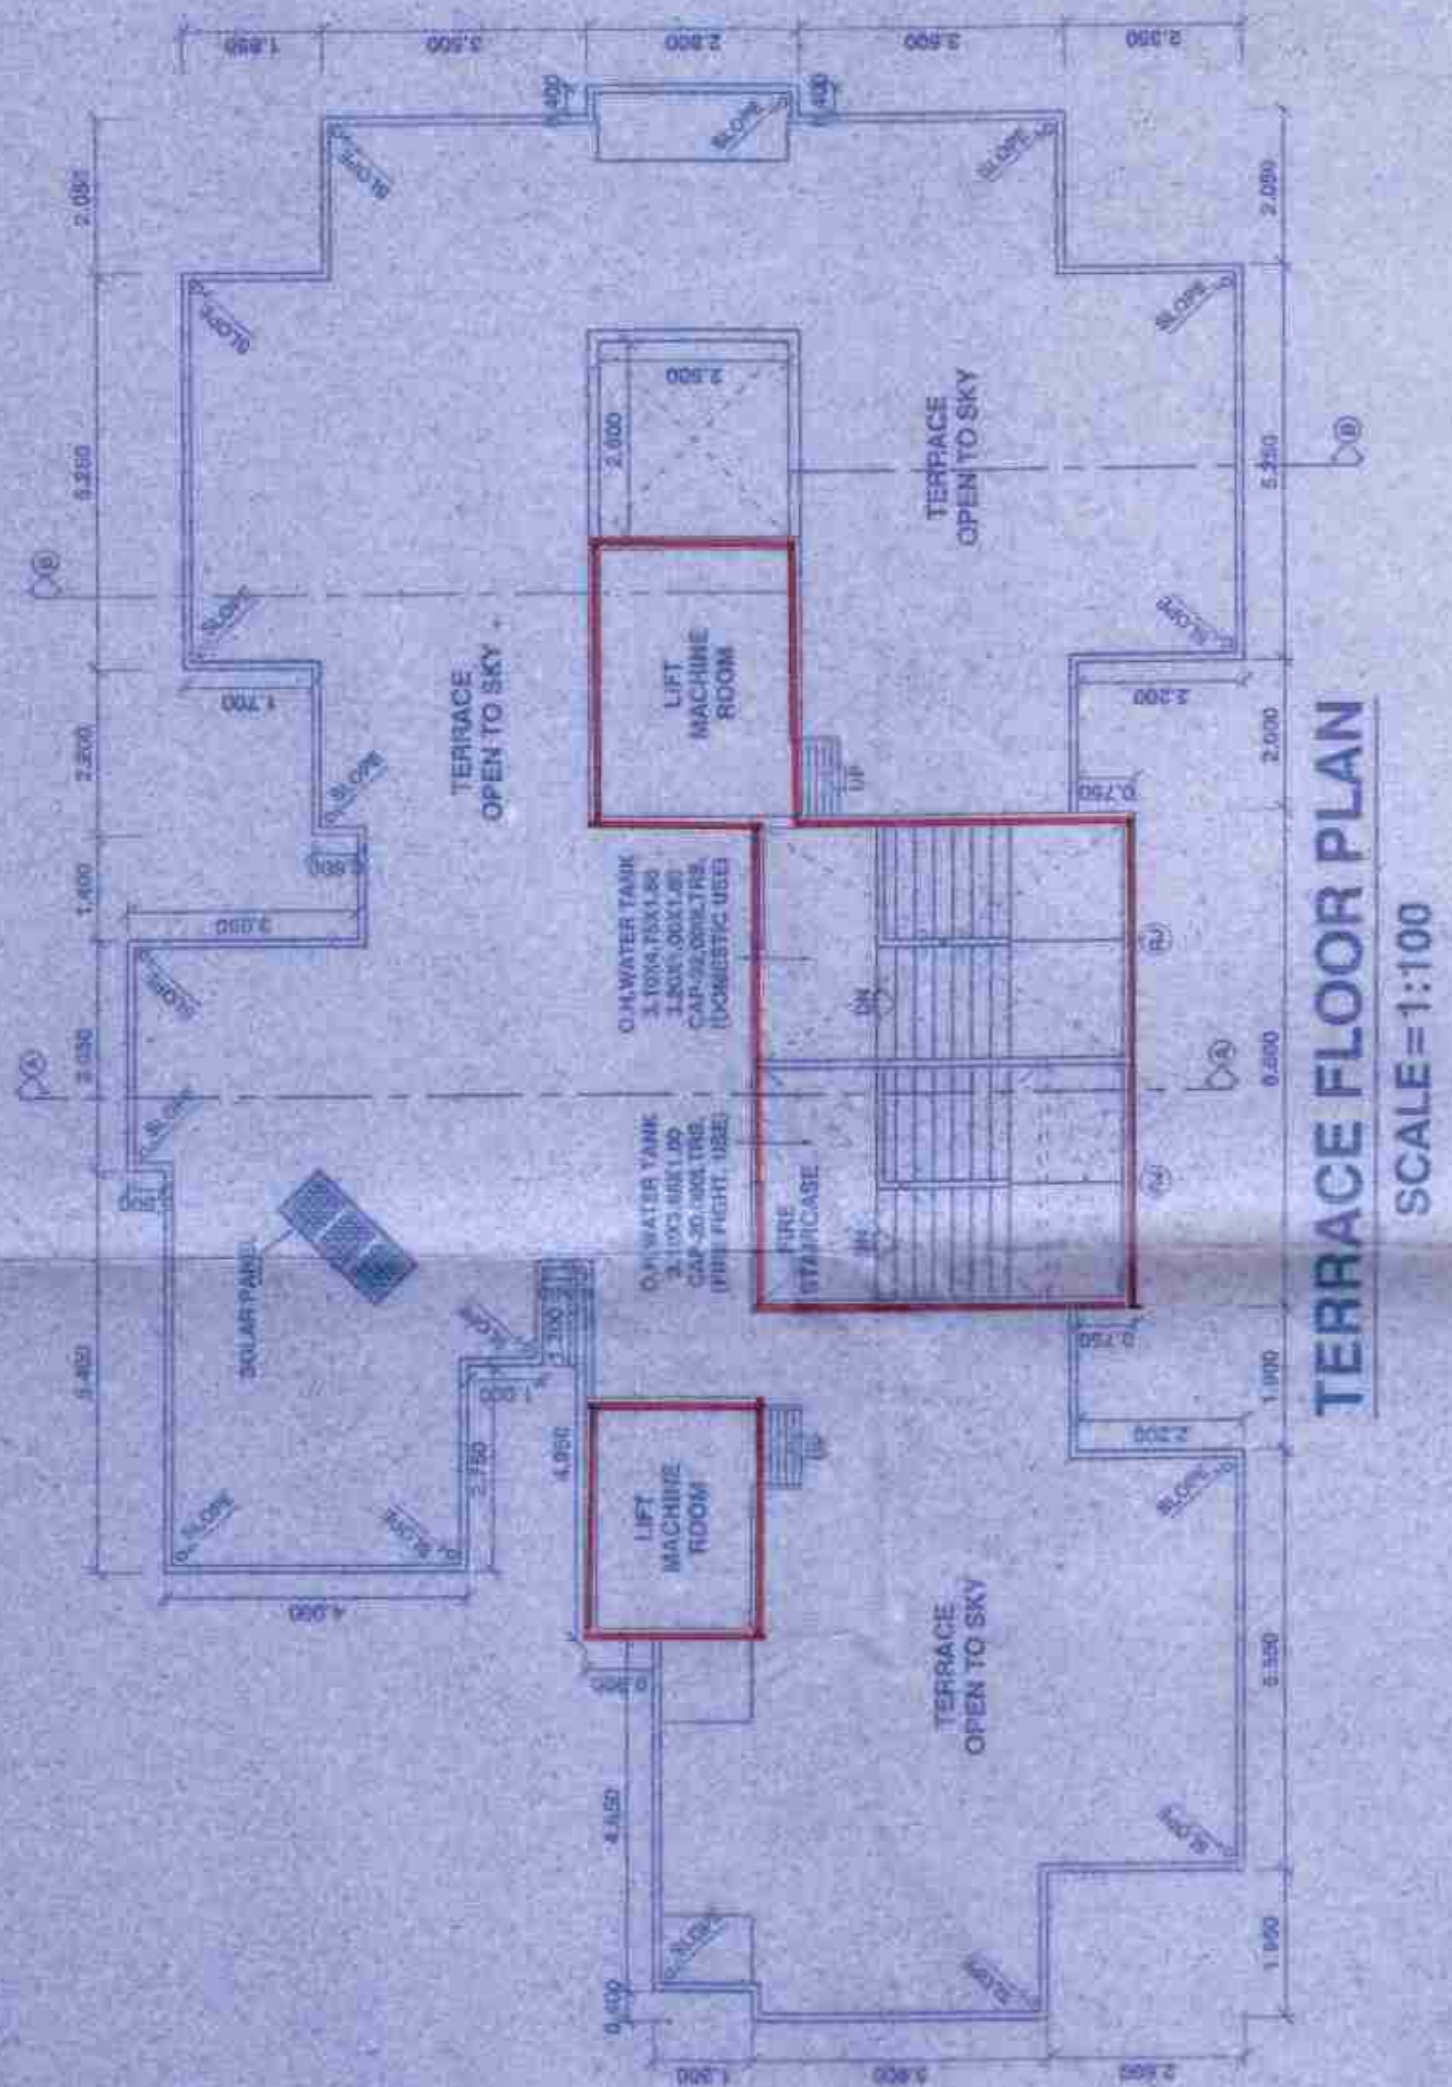

FRONT SIDE ELEVATION SCALE=1:100

SECTION AT A-A SCALE=1:100

SECTION AT B-B SCALE=1:100