
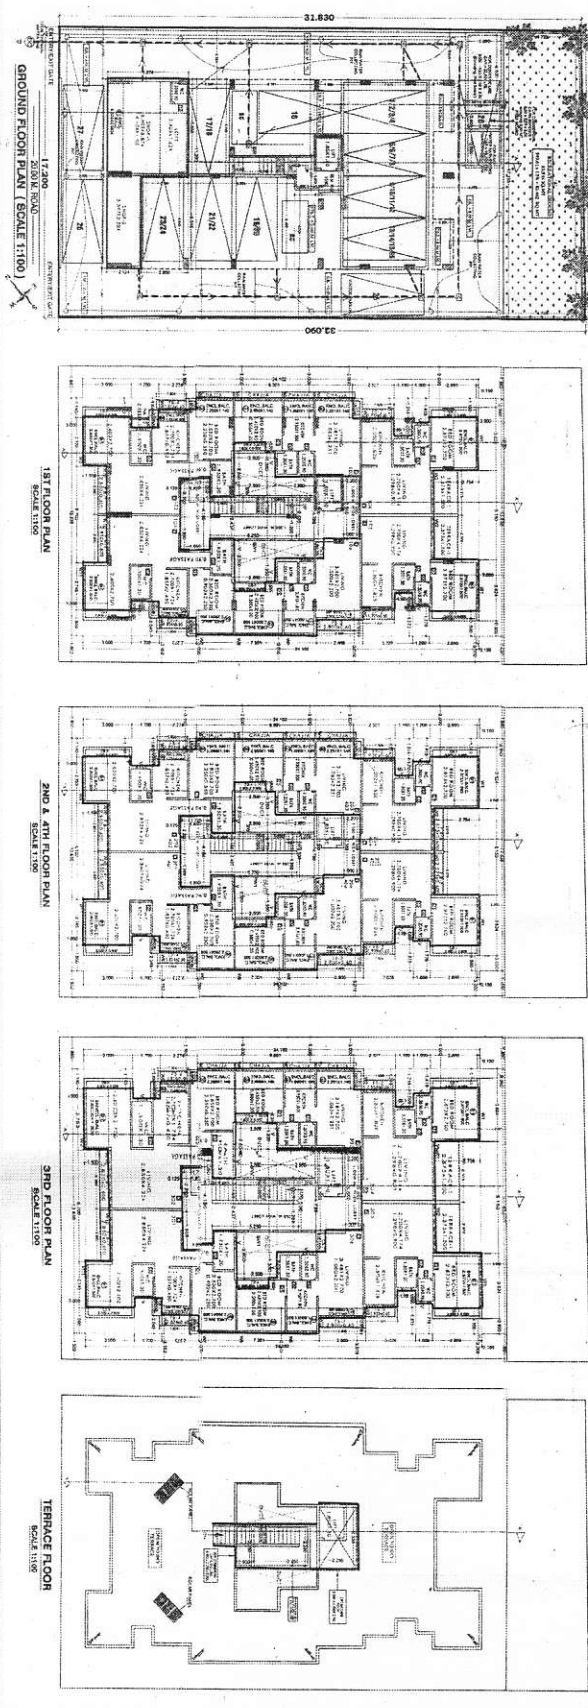



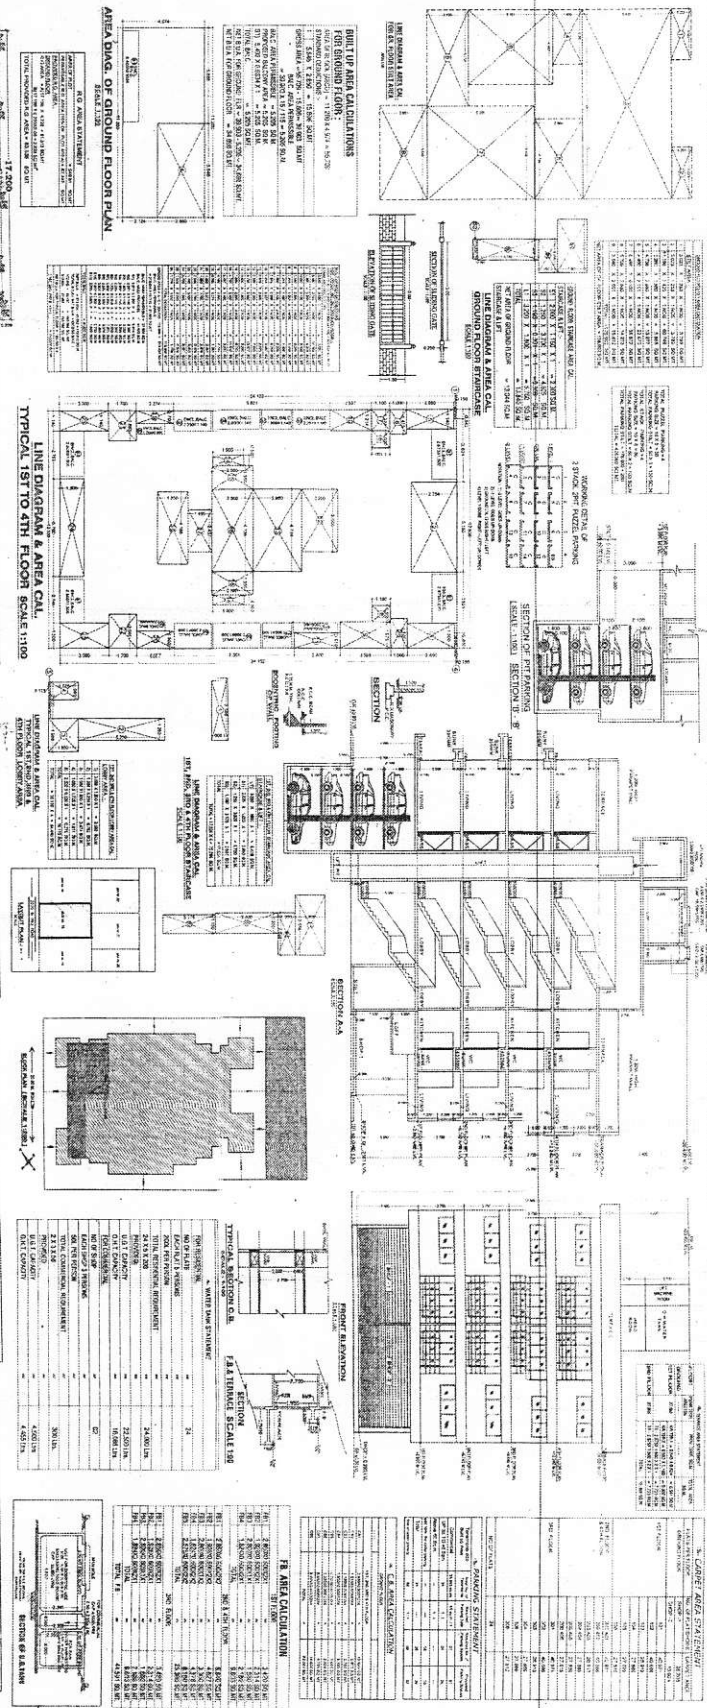


OWNER'S NAME & SIGNATURE:
 A. Debra L. Gani

ARCHITECT'S NAME & SIGNATURE:
 [Signature]



