



TYPICAL - 3, 5 FLOOR PLAN

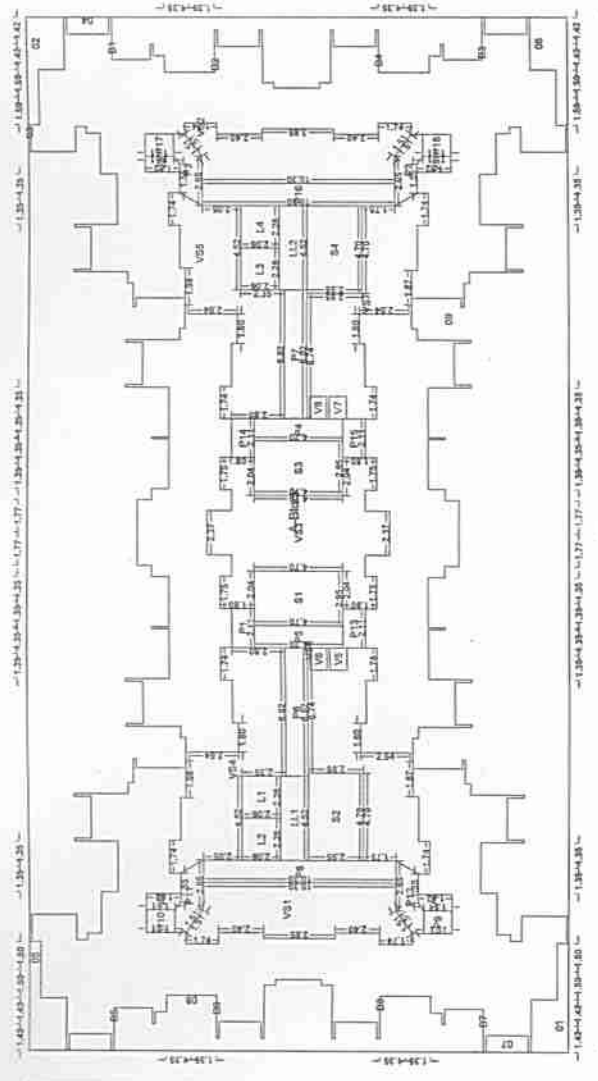

POLYGON	SIZE	AREA
A-Block	28.85 X 55.62	1604.69
01	---	7.47
02	---	7.47
03	---	249.00
04	---	53.76
05	---	7.47
06	---	7.47
07	0.90 X 2.25	2.02
08	---	51.73
09	---	249.00
L1	2.05 X 2.25	4.66
L2	2.05 X 2.25	4.66
L3	2.05 X 2.25	4.66
L4	2.05 X 2.25	4.66
V01	---	31.62
V02	---	31.62
V03	---	49.06
V04	---	38.86
V05	---	38.86
V06	---	38.81
V07	---	38.91
V1	0.85 X 1.82	1.49
V2	0.85 X 1.82	1.49
V3	0.85 X 1.82	1.49
V4	0.85 X 1.82	1.49
V5	0.80 X 1.20	1.08
V6	0.80 X 1.20	1.08
V7	0.80 X 1.20	1.08
V8	0.80 X 1.20	1.08
P1	1.20 X 2.11	2.53
P2	---	4.10
P3	---	4.10
P4	1.20 X 4.70	5.64
P5	1.20 X 4.70	5.64
P6	1.20 X 6.92	8.30
P7	1.20 X 6.92	8.30
P8	1.20 X 10.30	12.36
P9	1.20 X 1.51	1.81
P10	1.20 X 1.51	1.81
P11	---	4.10
P12	---	4.10
P13	1.20 X 2.11	2.53
P14	1.20 X 2.11	2.53
P15	1.20 X 2.11	2.53
P16	1.20 X 10.30	12.36
P17	1.20 X 1.51	1.81
P18	1.20 X 1.51	1.81
L1	1.49 X 4.62	6.73
L2	2.05 X 4.70	9.64
L3	2.05 X 4.70	9.64
L4	2.05 X 4.70	9.64
S1	---	0.00
S2	---	0.00
S3	---	0.00
S4	---	0.00
S5	---	0.00
S6	---	0.00
S7	---	0.00
S8	---	0.00
Total	---	521.23

SECOND FLOOR PLAN

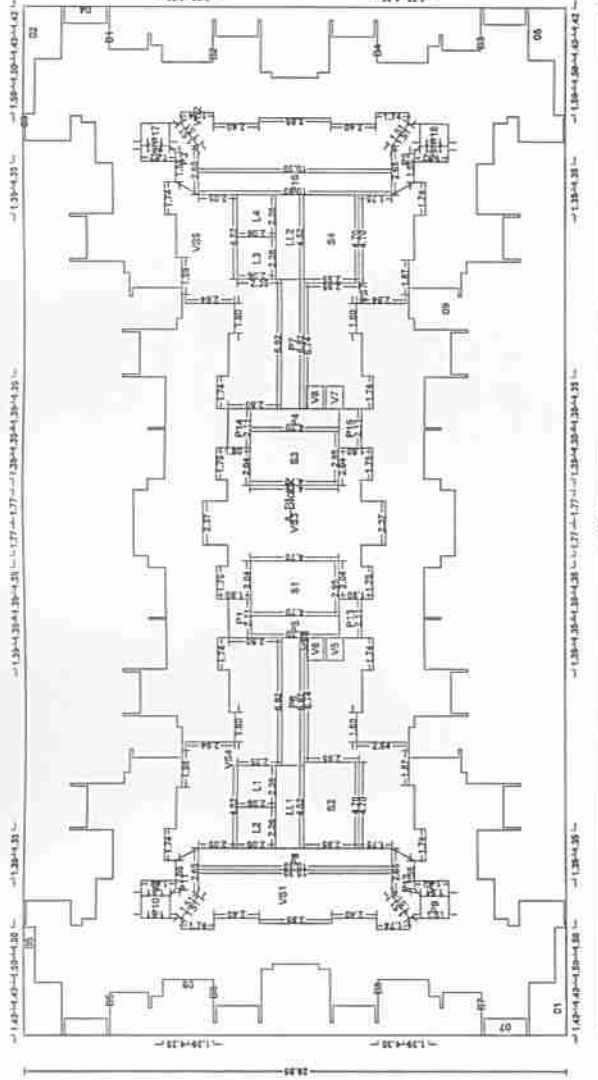

POLYGON	SIZE	AREA
A-Block	28.85 X 55.62	1604.69
01	---	7.47
02	---	7.47
03	---	249.00
04	---	53.76
05	---	7.47
06	---	7.47
07	0.90 X 2.25	2.02
08	---	51.73
09	---	249.00
L1	2.05 X 2.25	4.66
L2	2.05 X 2.25	4.66
L3	2.05 X 2.25	4.66
L4	2.05 X 2.25	4.66
V01	---	31.62
V02	---	31.62
V03	---	49.06
V04	---	38.86
V05	---	38.86
V06	---	38.81
V07	---	38.91
V1	0.85 X 1.82	1.49
V2	0.85 X 1.82	1.49
V3	0.85 X 1.82	1.49
V4	0.85 X 1.82	1.49
V5	0.80 X 1.20	1.08
V6	0.80 X 1.20	1.08
V7	0.80 X 1.20	1.08
V8	0.80 X 1.20	1.08
P1	1.20 X 2.11	2.53
P2	---	4.10
P3	---	4.10
P4	1.20 X 4.70	5.64
P5	1.20 X 4.70	5.64
P6	1.20 X 6.92	8.30
P7	1.20 X 6.92	8.30
P8	1.20 X 10.30	12.36
P9	1.20 X 1.51	1.81
P10	1.20 X 1.51	1.81
P11	---	4.10
P12	---	4.10
P13	1.20 X 2.11	2.53
P14	1.20 X 2.11	2.53
P15	1.20 X 2.11	2.53
P16	1.20 X 10.30	12.36
P17	1.20 X 1.51	1.81
P18	1.20 X 1.51	1.81
L1	1.49 X 4.62	6.73
L2	2.05 X 4.70	9.64
L3	2.05 X 4.70	9.64
L4	2.05 X 4.70	9.64
S1	---	0.00
S2	---	0.00
S3	---	0.00
S4	---	0.00
S5	---	0.00
S6	---	0.00
S7	---	0.00
S8	---	0.00
Total	---	521.23

SEAL OF APPROVAL

APPROVED SUBJECT TO THE CONDITION MENTIONED IN THE OFFICE LETTER APPROVED SUBJECT TO THE CONDITION

MENTIONED IN THE OFFICE LETTER APPROVED SUBJECT TO THE CONDITION

No. _____

Dated: _____

100, 101, 102,1000

BUILDING: A (BLDG)

Sr.Planner/Asso.Planner(BP)
CIDCO of Maharashtra Ltd.
Rajghad Bhavan, 4th Floor.
Plot No.4, Sector-11.
CBD-Belapur, Navi Mumbai.

OWNERS NAME
M/s. L.K. Infrastructure Pvt. Ltd.

PROJECT INFORMATION
PLOT NO. Plot No. 10
MODE: Telerailway
SECTOR NO.: 07

PROJECT TYPE:
RESIDENTIAL

CONSULTANT NAME
VISHAL NAVRICHANDRA SHAIH
Regd. No. C-200100021

JOB NO. _____ **DRG. NO.** _____ **SCALE** 1:100 **DRAWN BY/CHECKED BY** _____

ISSUED NO. _____ **ISSUE-DESCRIPTION** _____ **DATE** 04-03-2018

KEY NO. _____ **SHEET NO.** 4 / 8

SEAL OF APPROVAL

APPROVED SUBJECT TO THE CONDITION MENTIONED IN the office letter



APPROVED SUBJECT TO THE CONDITION MENTIONED IN the office letter

No. _____ Date _____

PROJECT NO. 1519/T/2024 & K/2017/2377

S. Planner/Asso Planner (BP) CIDCO of Maharashtra Ltd. Rajghat Bhawan, 4th Floor, Plot No. 4, Sector-11, CBD-Belapur, New Mumbai.


BUILDING - A (BLDG)

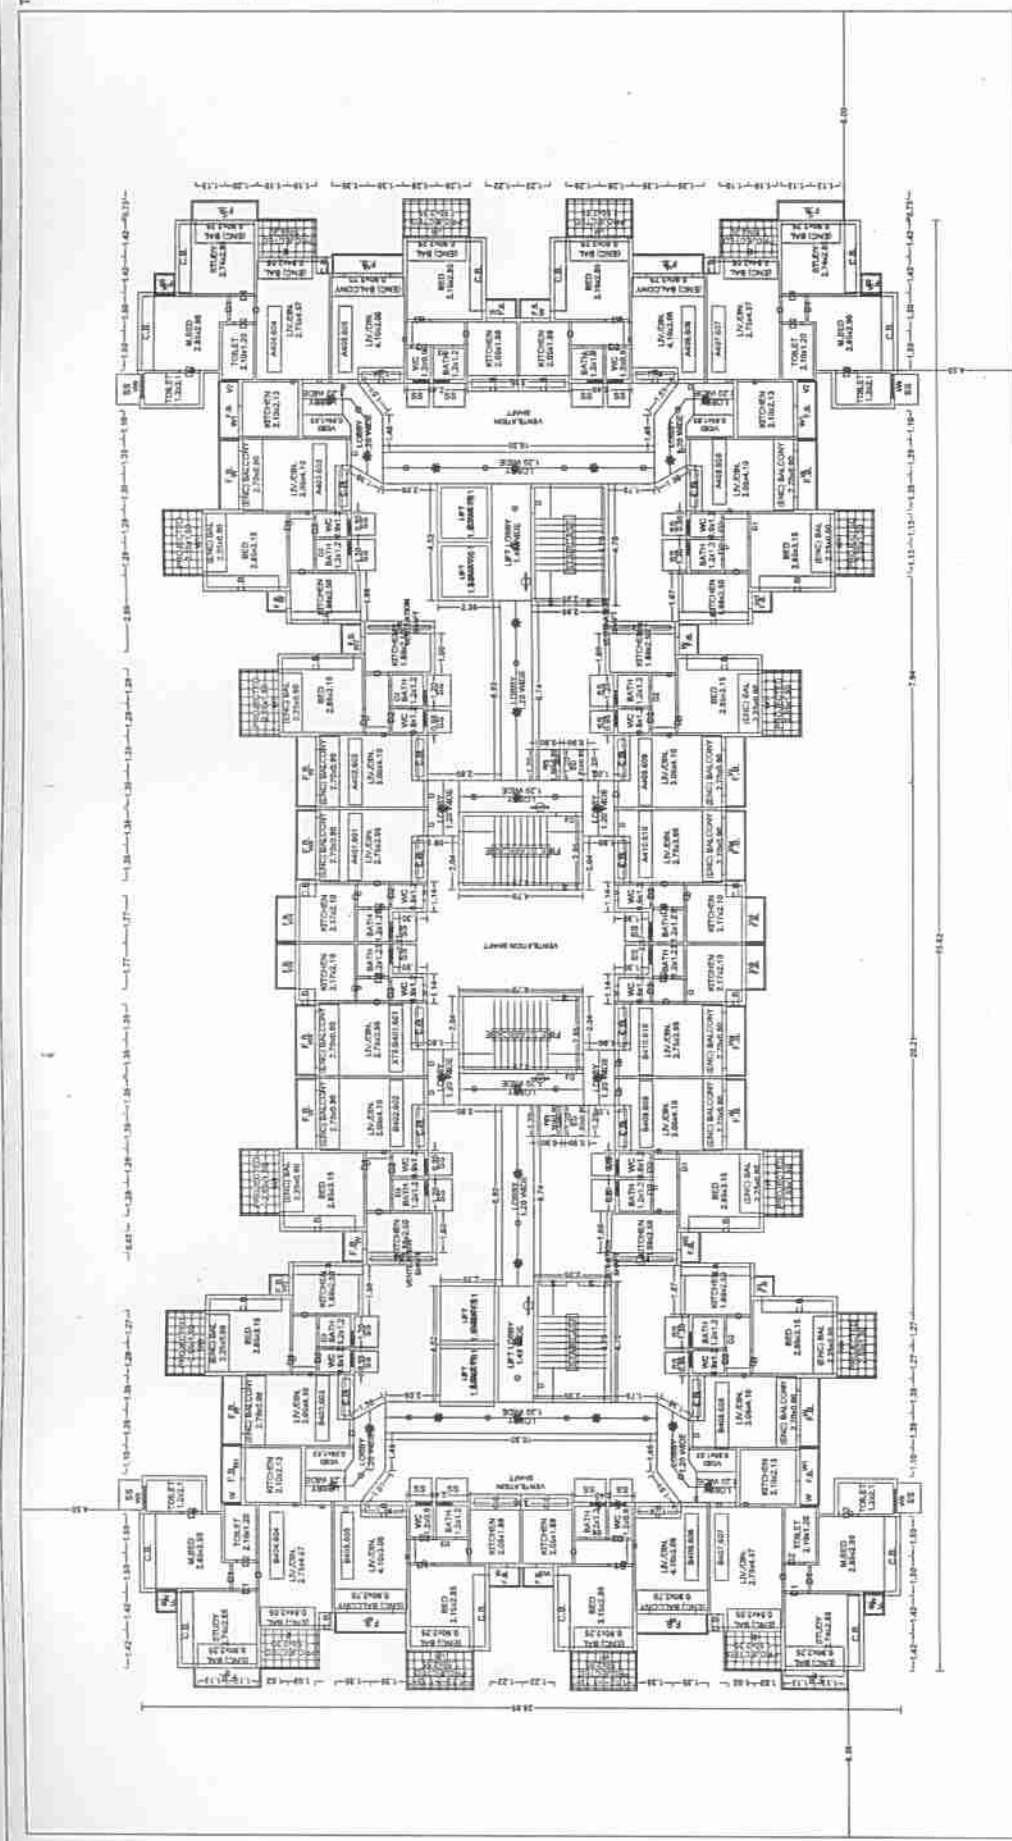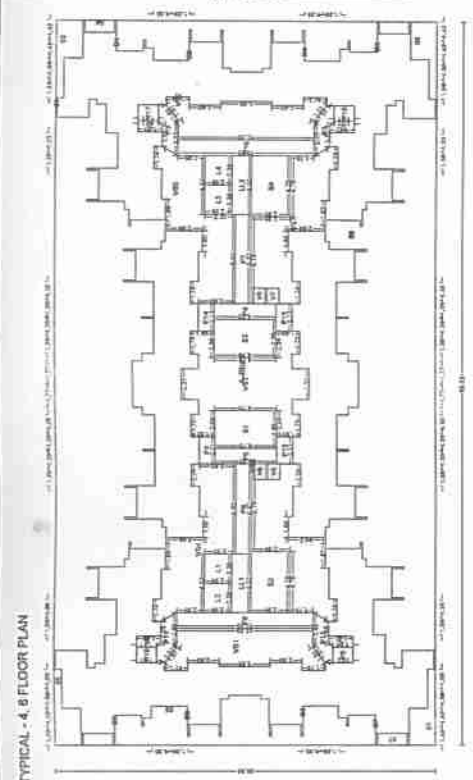

TYPICAL - 4 - 6 FLOOR PLAN

FLOOR NO.	AREA	NO.	AREA	NO.	AREA	NO.	AREA
4
5
TYPICAL - 4 - 6 FLOOR PLAN

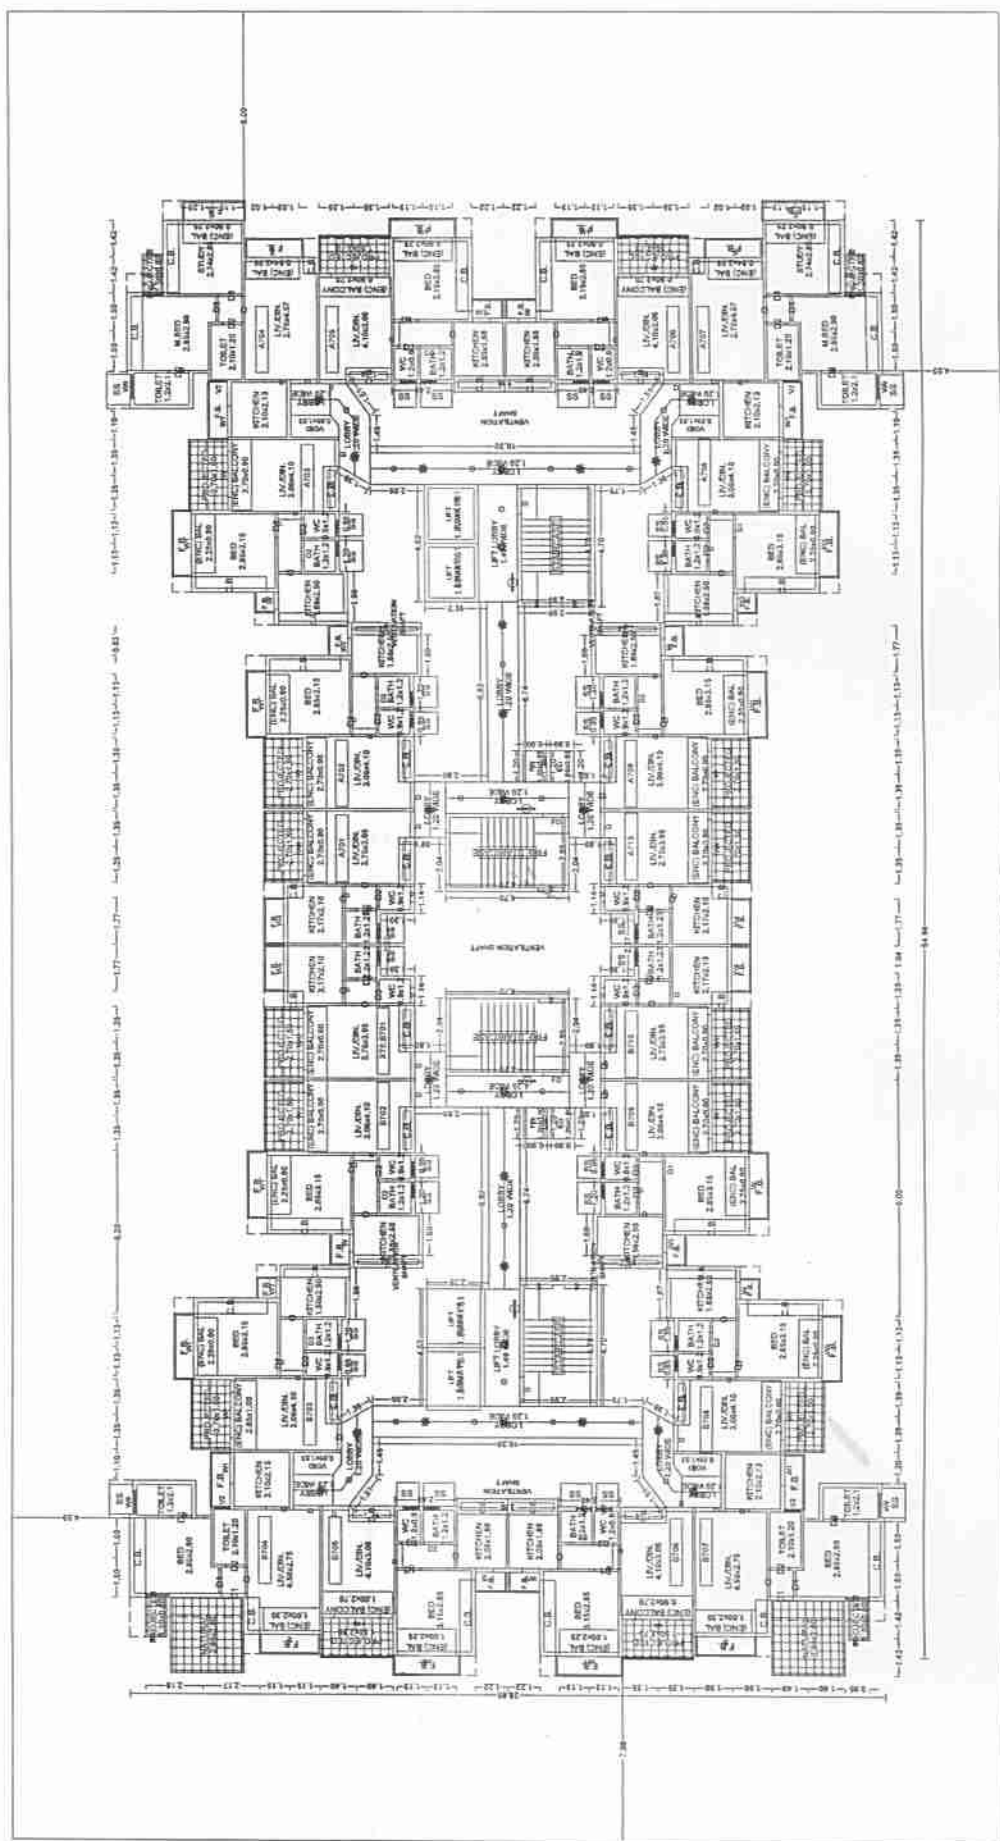

SEVENTH FLOOR PLAN

FLOOR NO.	AREA	NO.	AREA	NO.	AREA	NO.	AREA
7
8












SEVENTH FLOOR PLAN

