

BUILT UP AREA STATEMENT FOR REHAB BLDG. (WING B TO F)

Table with 17 columns: FLOORS, REHAB CONSTRUCTION AREA, STAIR LIFT/LIFT, DED FOR FUNGIBLE AREA, REFUGE AREA, SALE COMM. AREA, REHAB COMPONENT AREA, DED. FOR AREAS NOT COUNTED IN F.S.I., B.U.A. OF REHAB, EXCESS FUNGIBLE AREA, PERM. FUNGIBLE AREA, NET FUNGIBLE AREA.

BUILT UP AREA STATEMENT FOR SALE WING - A & B

Table with 9 columns: FLOORS, CONST. AREA, STAIR CASE/ LIFT / LOBBY, REFUGE B.U. AREA, SALE (3-4-5) + 6, FUNGIBLE AREA PRO., EX. REFUGE (IN FUNGIBLE FSI), TOTAL AREA (6+7+8).

Sub-plot area calculations for SUB PLOT - A1 (REHAB PLOT), SUB PLOT - A2 (REHAB PLOT), and SUB PLOT - A3 (REHAB PLOT).

Sub-plot area calculations for SUB PLOT - D1 (18.30 MT. WIDE D.P. Prop. ROAD), SUB PLOT - D2 (13.40 MT. WIDE D.P. Prop. ROAD), and TOTAL SET BACK PLOT AREA.


Physical R.G. area calculations for SUB PLOT - A1 (PHYSICAL R.G.), SUB PLOT - A2 (PHYSICAL R.G.), and SUB PLOT - A3 (PHYSICAL R.G.).

Sub-plot area calculations for SUB PLOT - B (I.E. PLOT) and SUB PLOT - C (SALE PLOT).


EXTRA PLOT AREA calculations for items a, b, and c.

Physical R.G. area calculations for SUB PLOT - A2 (PHYSICAL R.G.) and SUB PLOT - A3 (PHYSICAL R.G.).

TOTAL NET PLOT AREA = (1+2+3+4+5) = 16254.00 sq.mt.

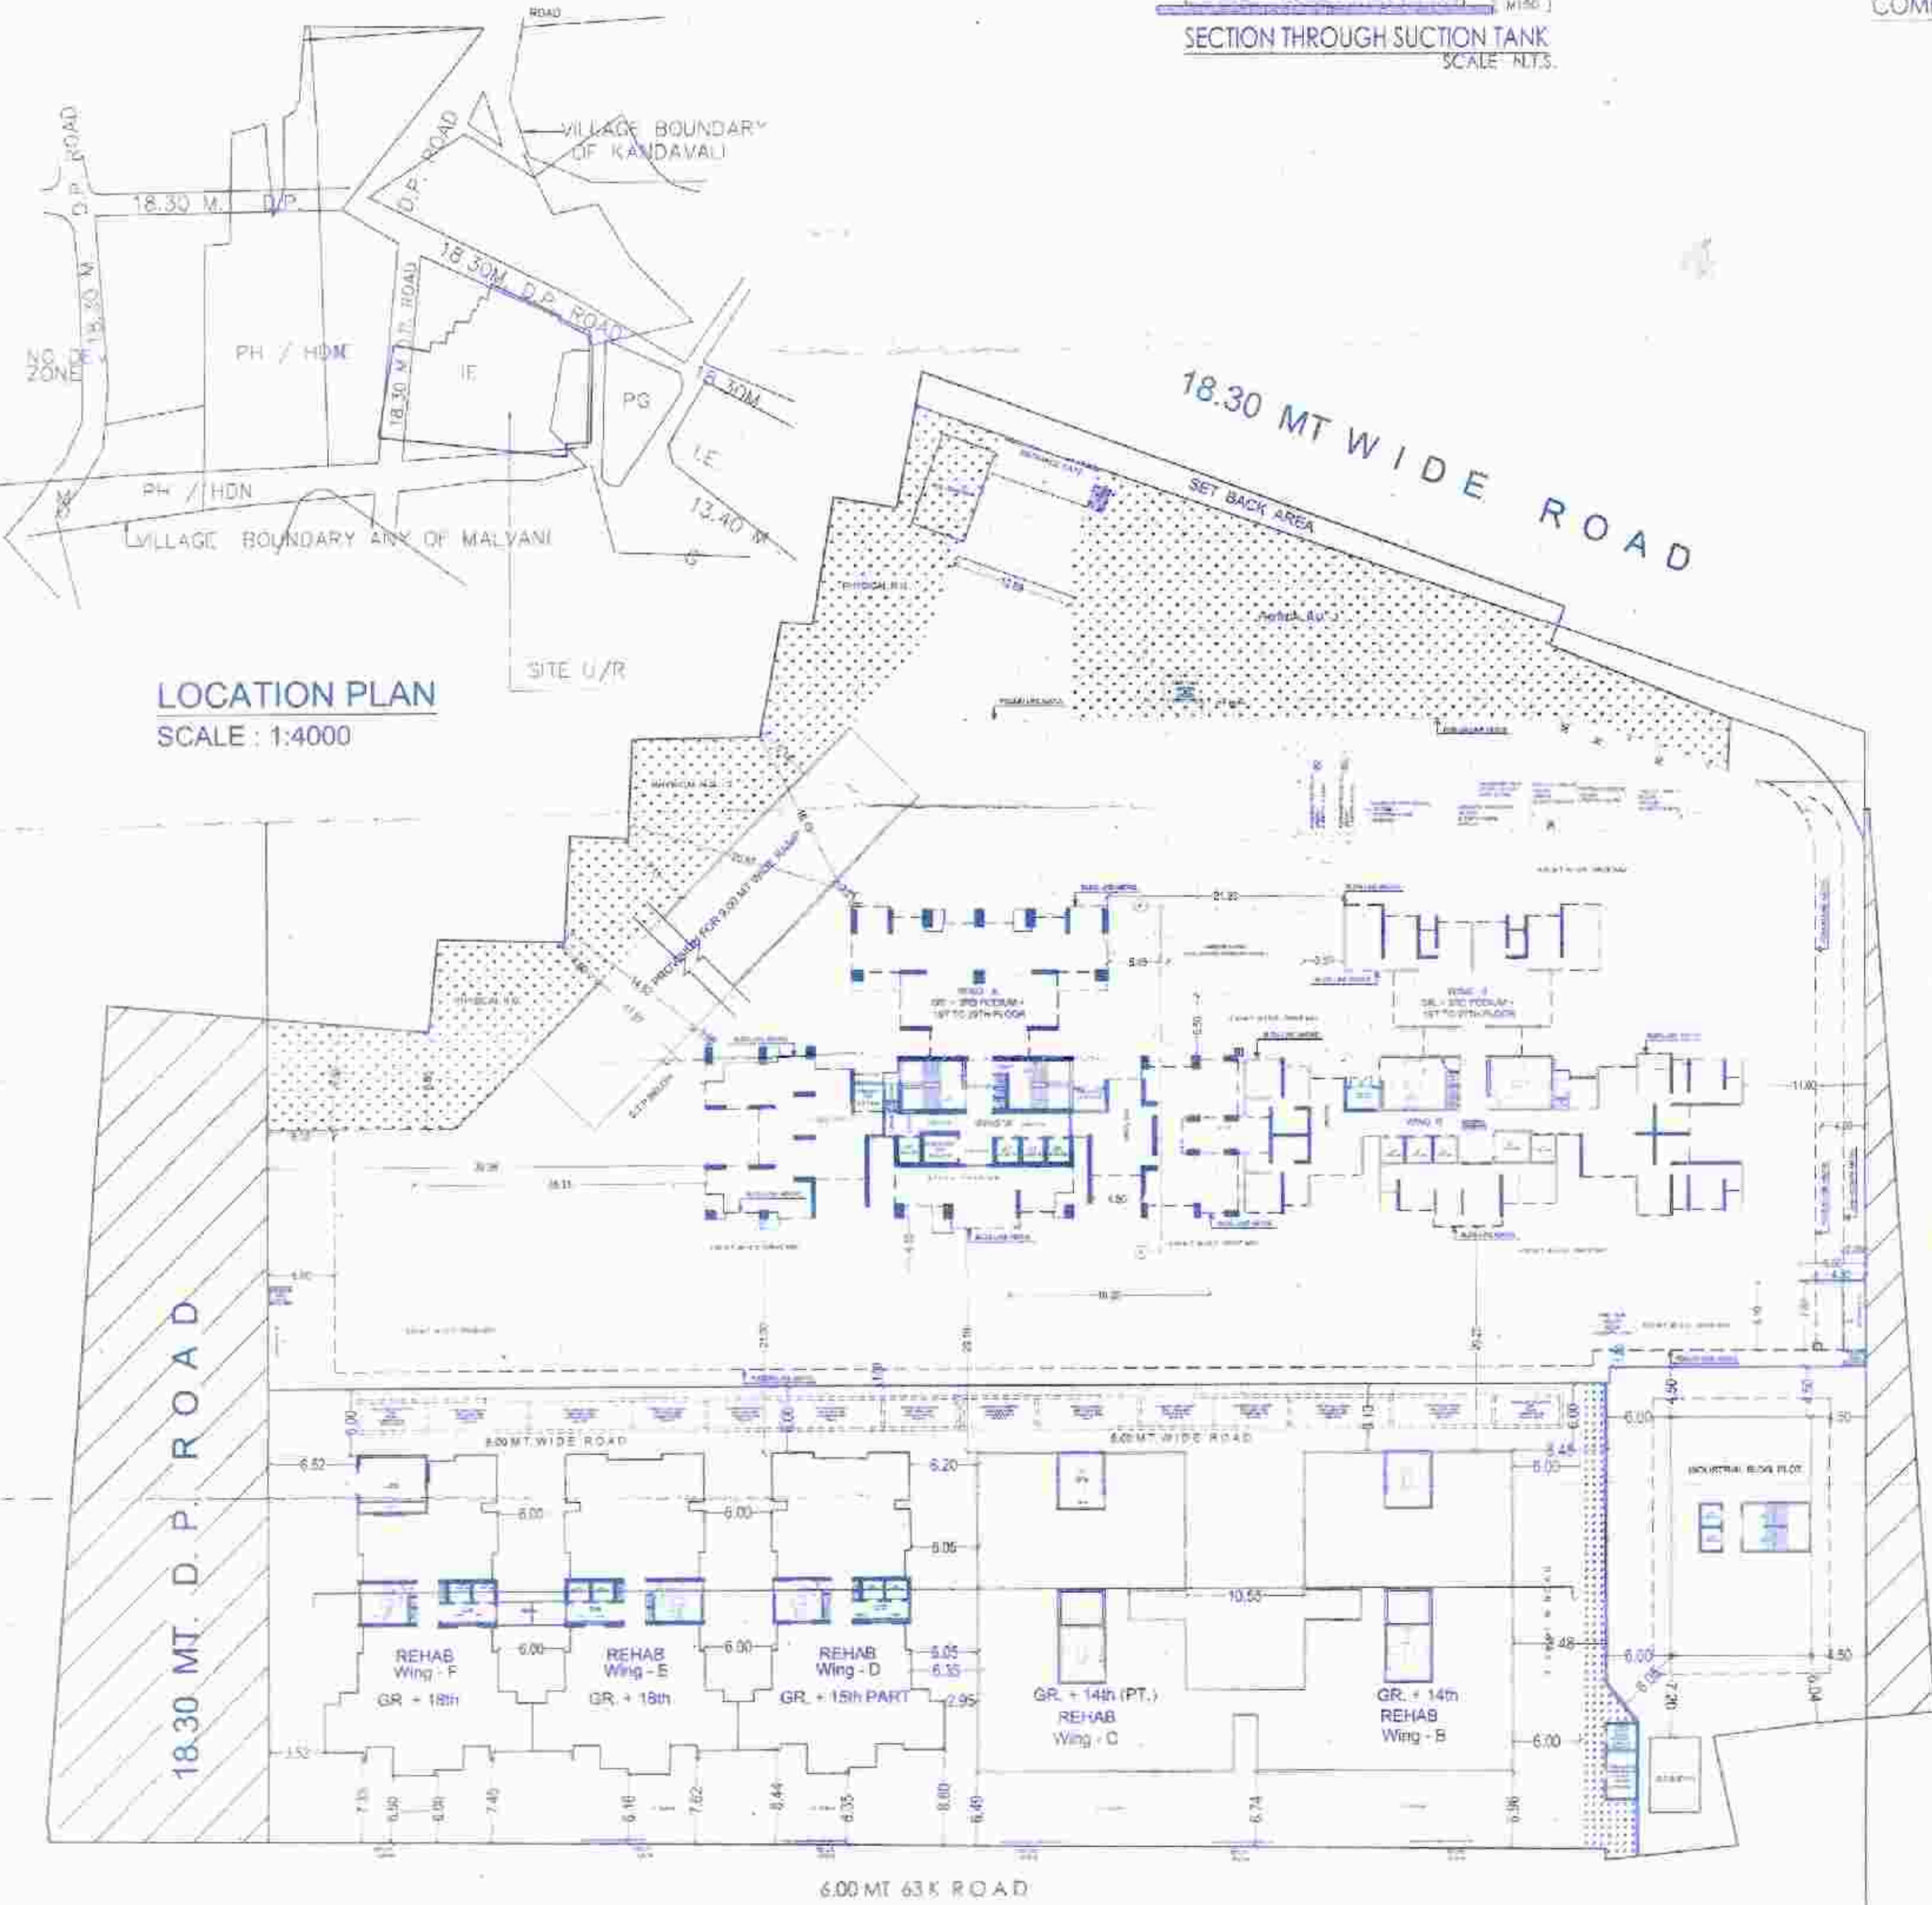

Sub-plot area calculations for SUB PLOT - C (SALE PLOT) and DEDUCTIONS.

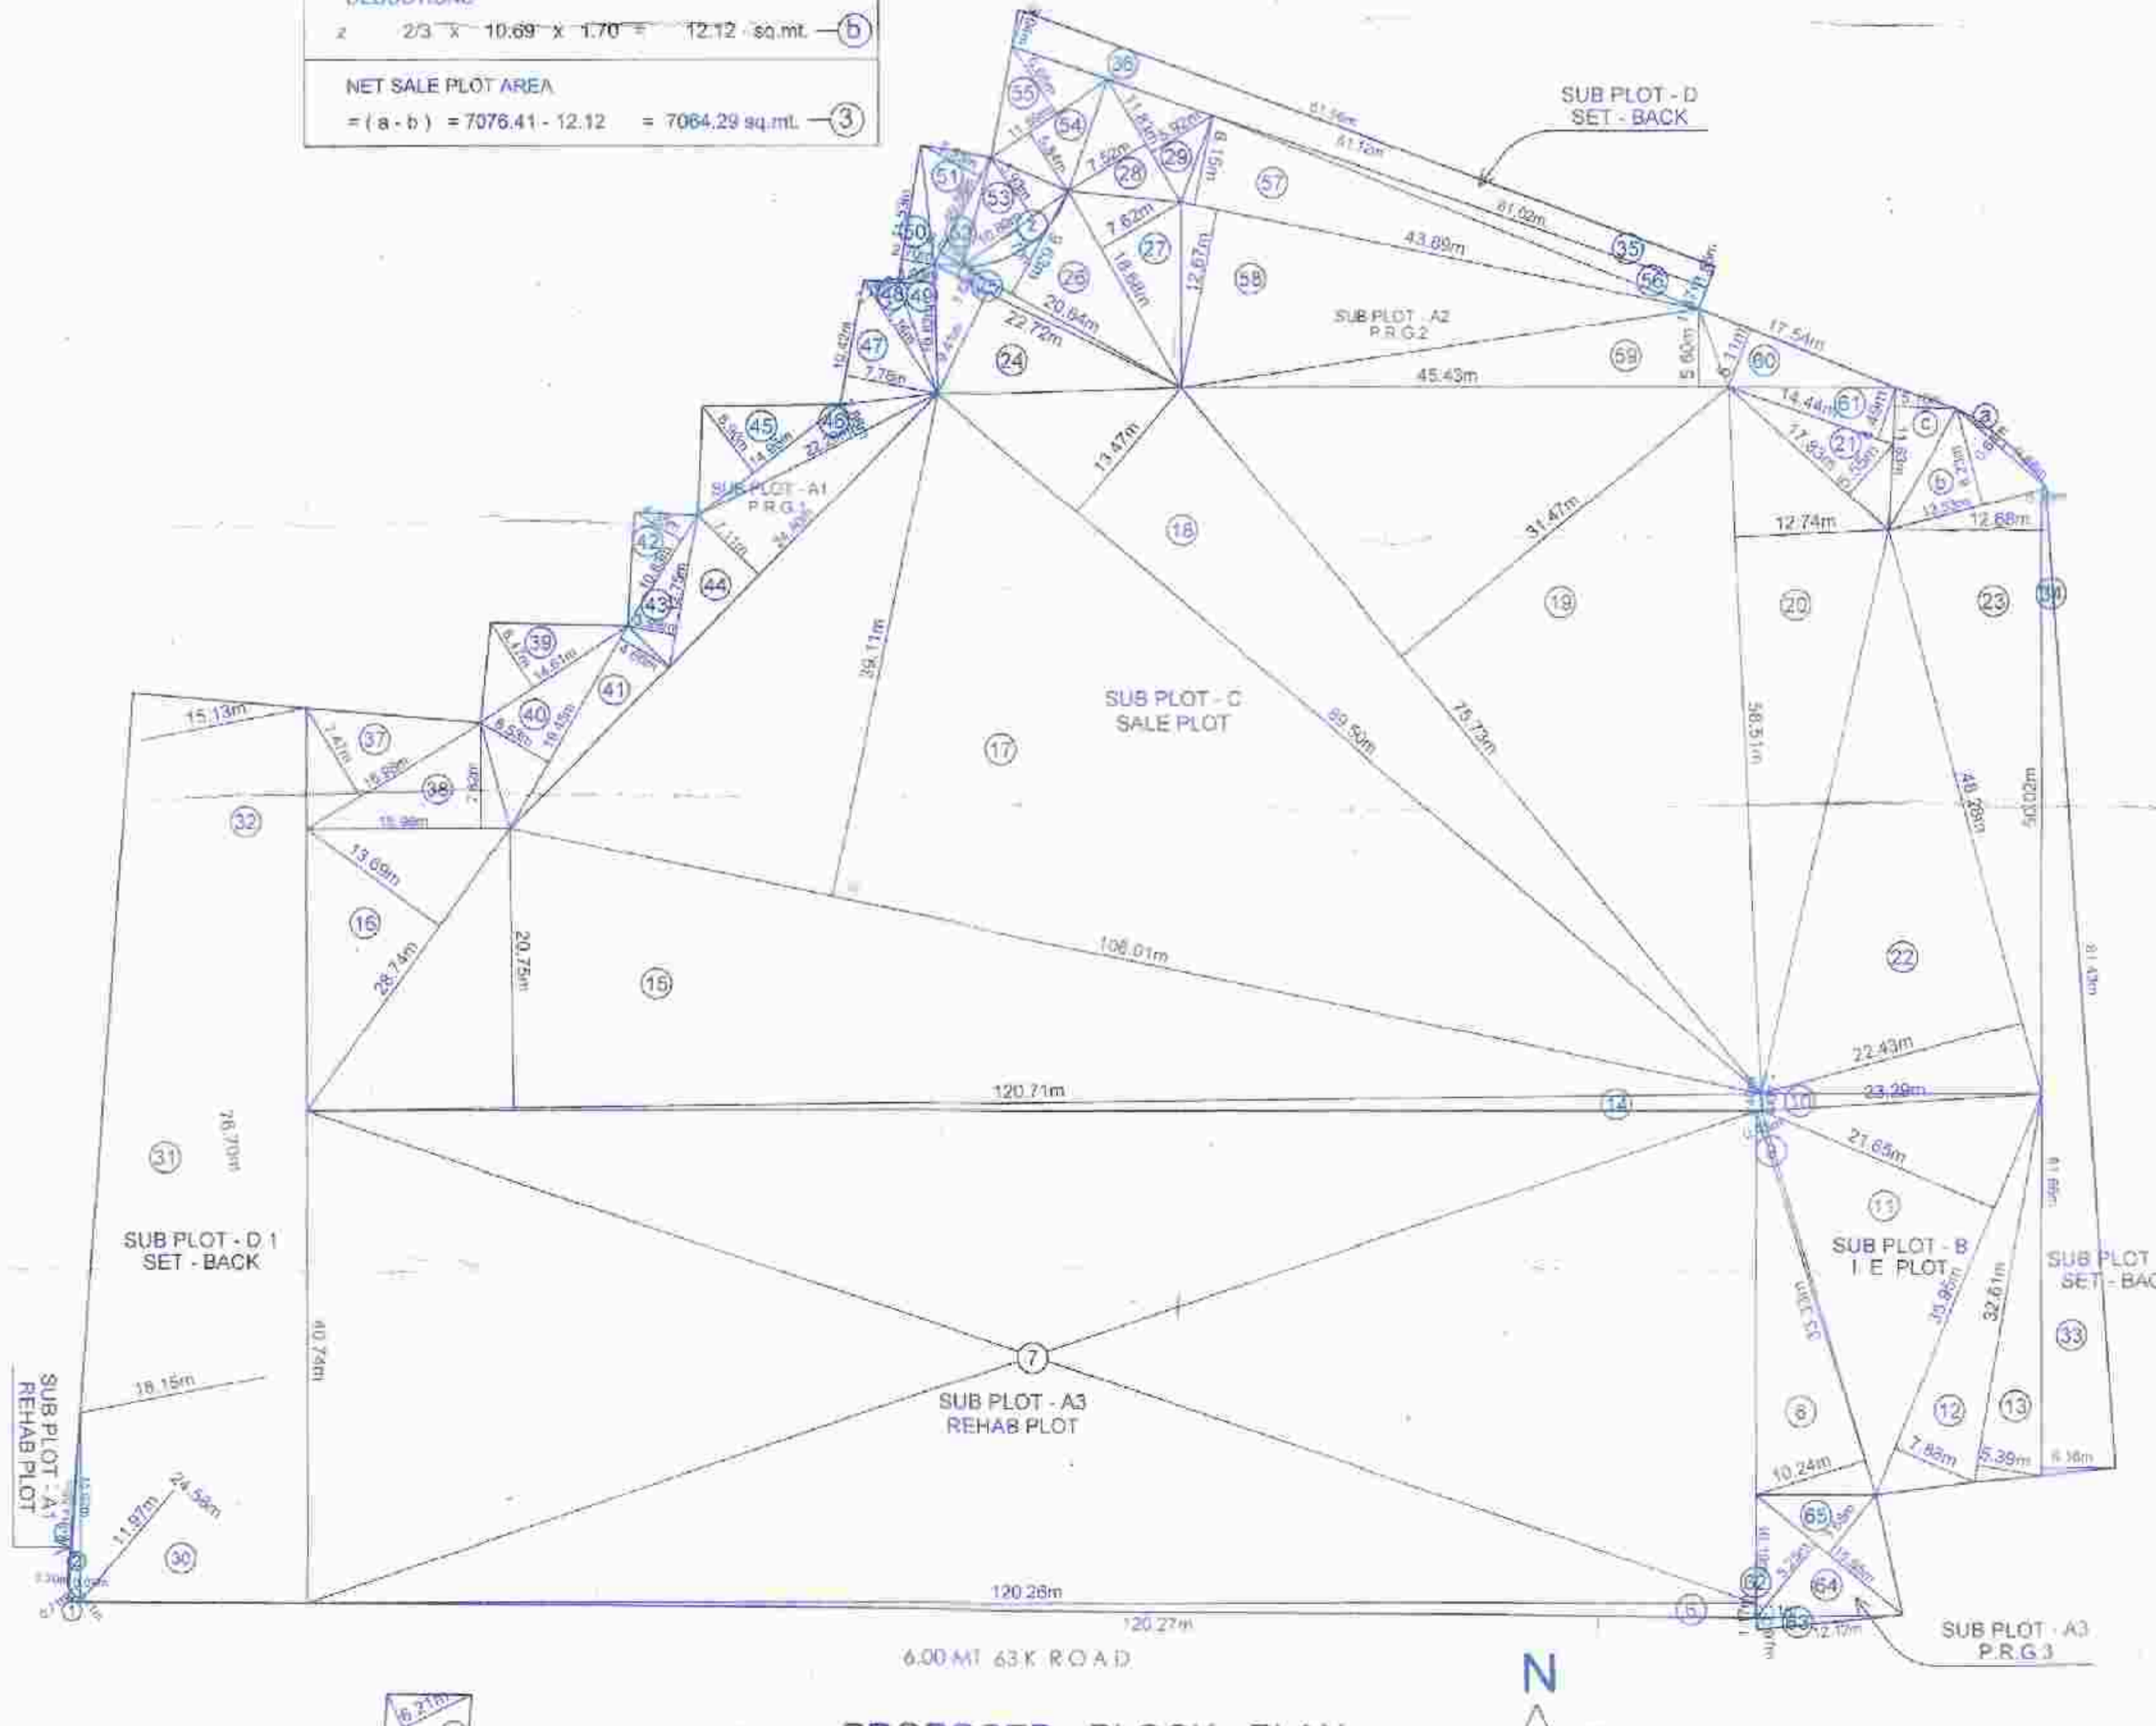

PROFORMA - B CONTENTS OF SHEET. Includes sections for SIGNATURE OF ARCHITECT, STAMP OF DATE OF RECEIPT OF PLANS, STAMP OF DATE OF APPROVAL OF PLANS, NAME OF OWNER (M/s. DHARMESH CONSTRUCTIONS PVT. LTD.), and NAME & ADDRESS OF ARCHITECT (CONSULTANTS COMBINED).

Not Applicable

This cancels all approvals to the previous Plans Sanctioned under no. Dated: 7 JUN 2017

Approved Subject to the condition Mentioned in this office permission Letter No. 1108/2017 Dtd. 7 JUN 2017

Executive Engineer Slum Rehabilitation Authority

NAME OF OWNER M/s. DHARMESH CONSTRUCTIONS PVT. LTD.

DESCRIPTION OF PROPOSAL AND PROPERTY: PROP SLUM REHABILITATION SCHEME ON PLOT BEARING C.T.S. No. 34/1(1) VILLAGE - CHARKOP C.T.S. No. 45/1(1) VILLAGE - KANDIVALI, SITUATED AT BHABREKAR NAGAR, KANDIVALI (WEST), MUMBAI - 400 067.

Table with columns: PROJ.NO., DRN.BY, DATE, DRG.NO., CHKED BY, SCALE, CON. COM., REMARKS.

NAME & ADDRESS OF ARCHITECT

