



UPPER BASEMENT- PLOT H
SCALE - 1:200

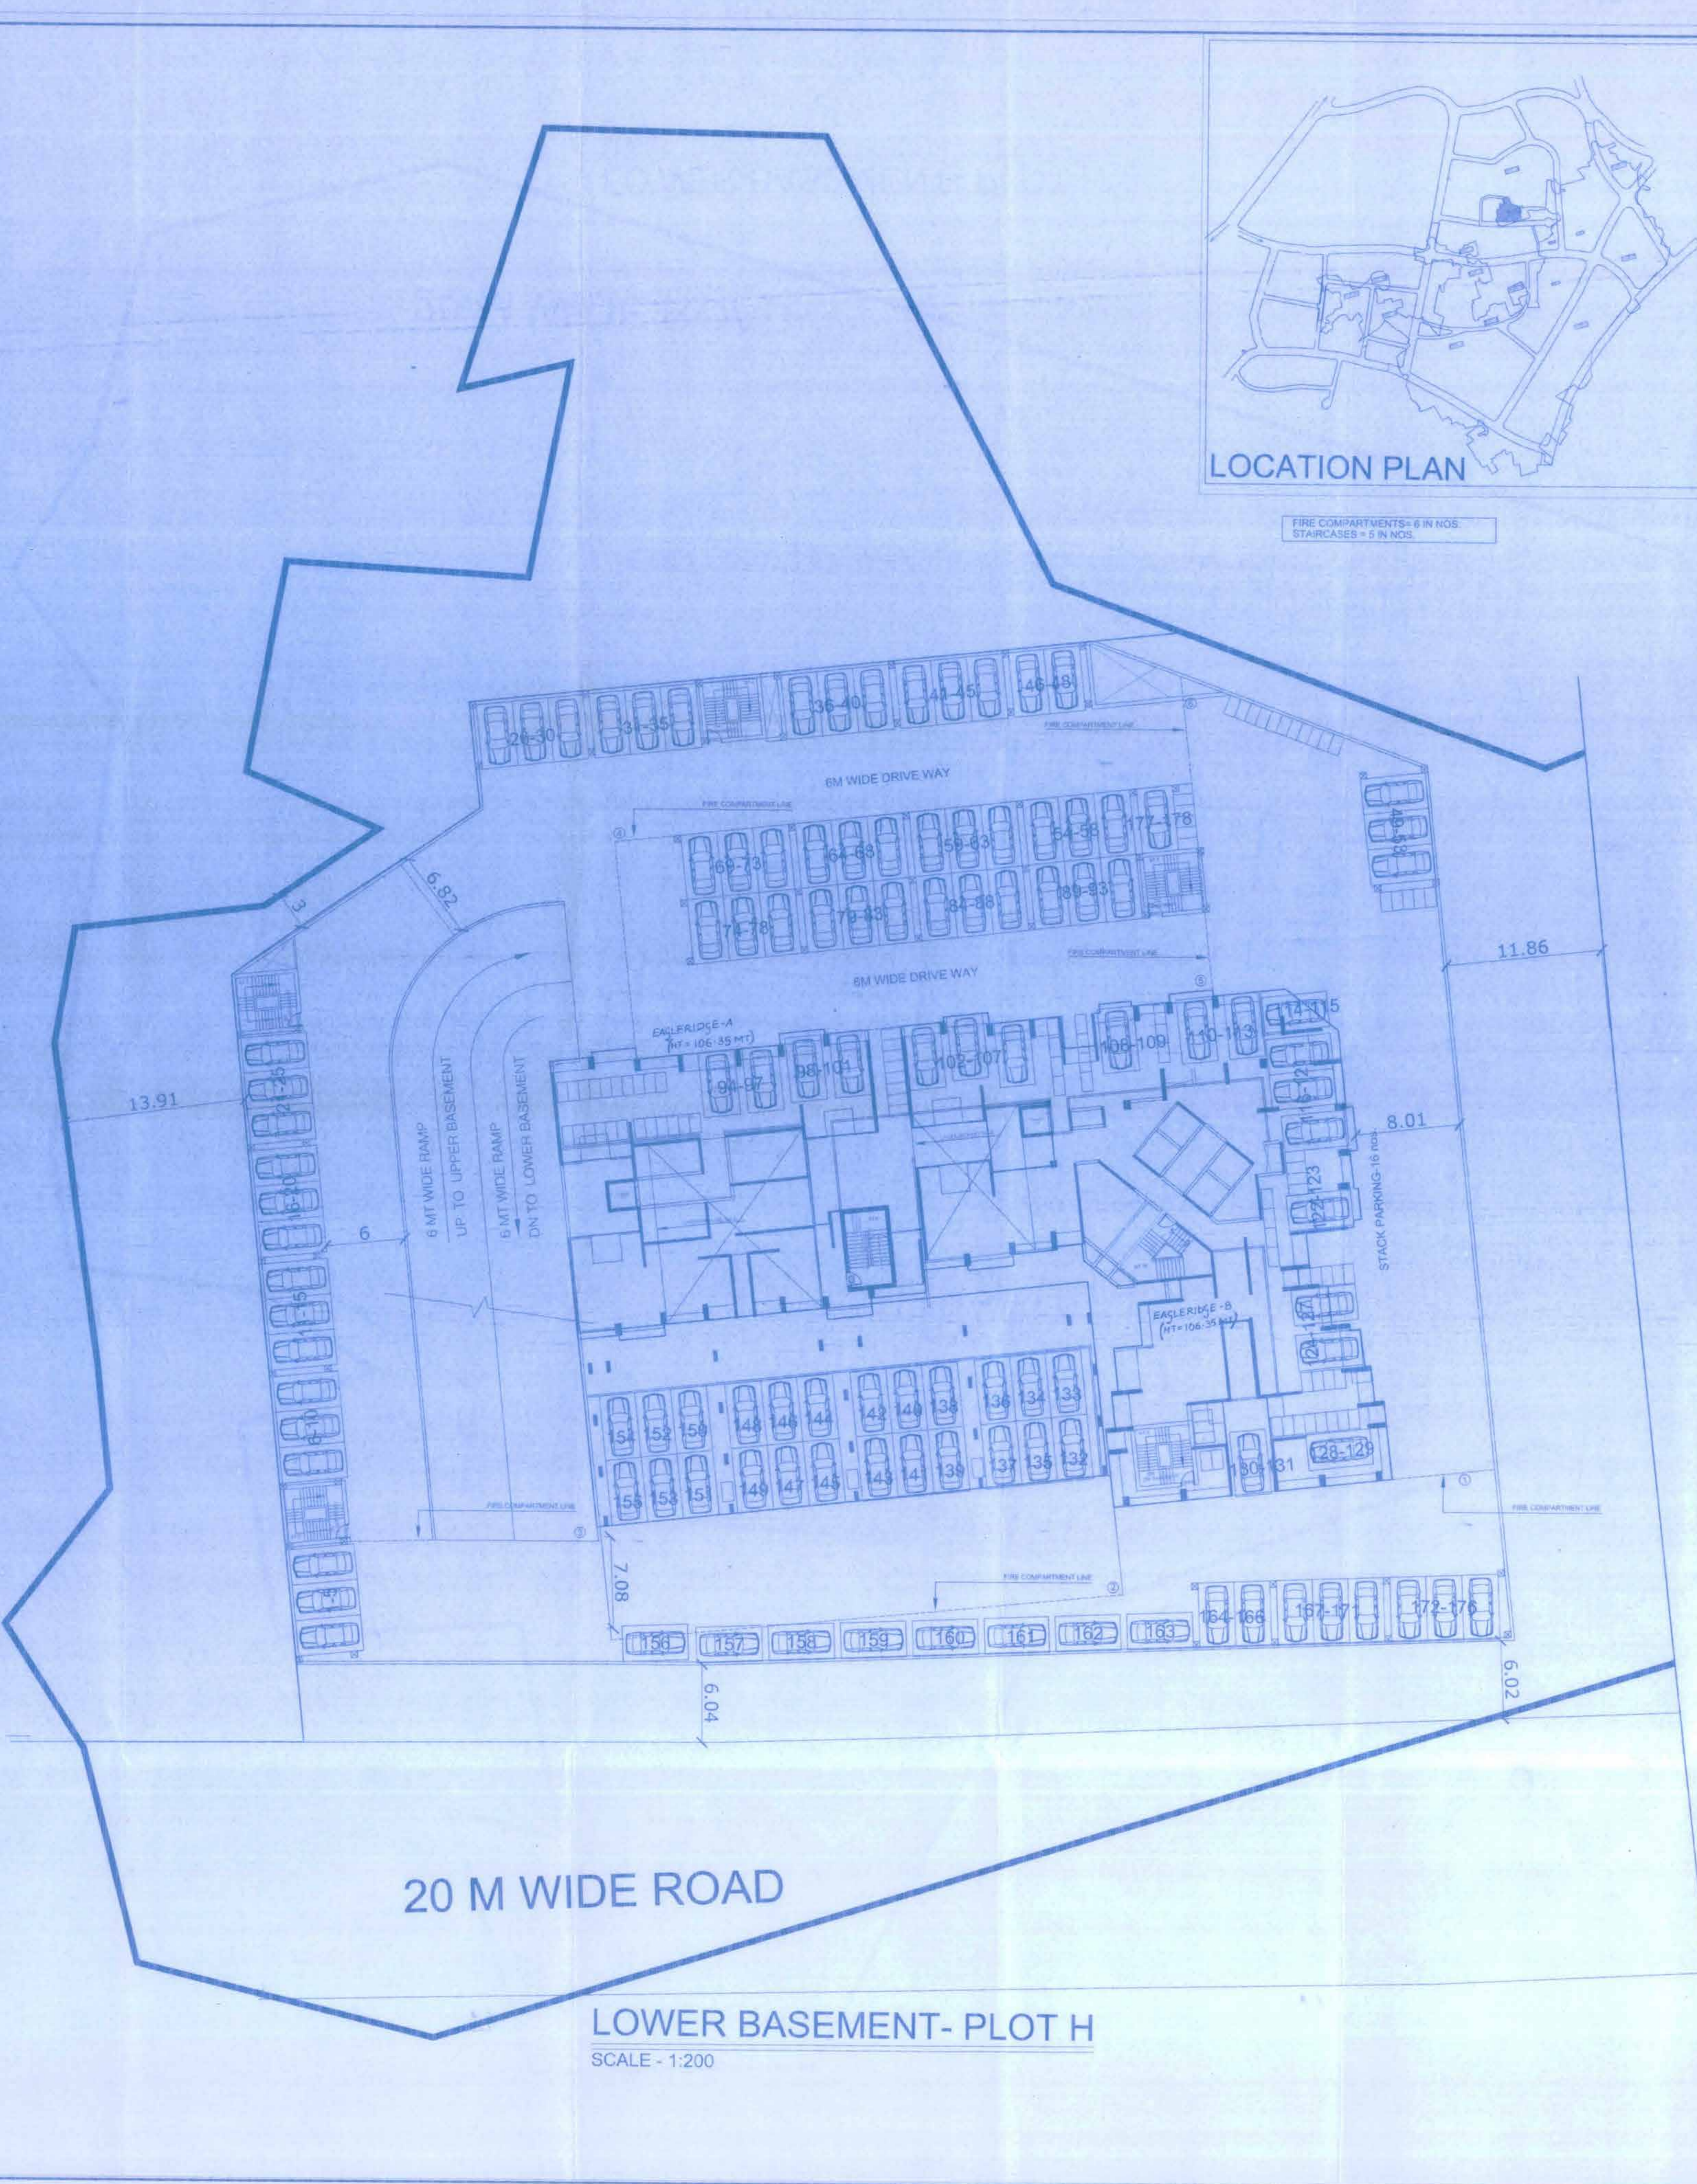

LOWER BASEMENT- PLOT H
SCALE - 1:200

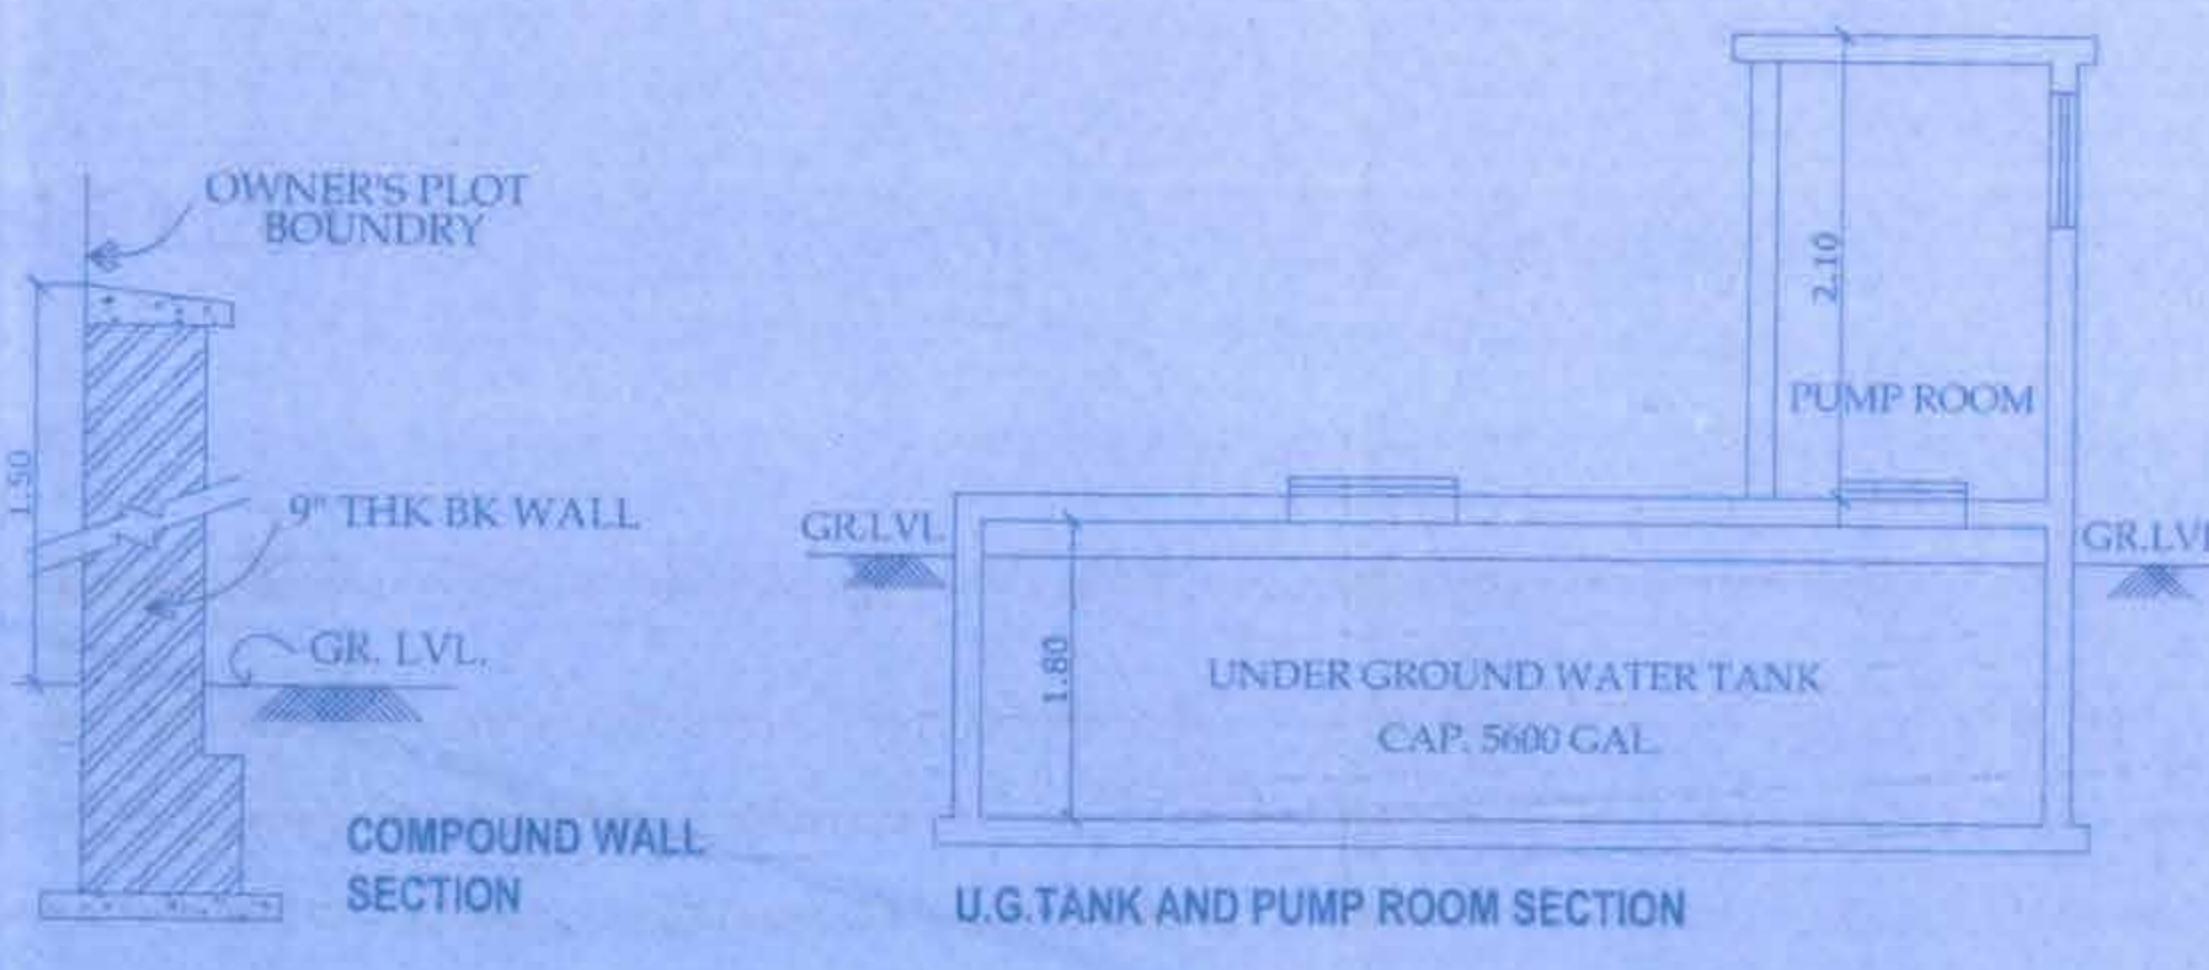

FIRE COMPARTMENTS= 6 IN NOS.
STAIRCASES = 5 IN NOS.

PROFORMA - B

CONTENT OF SHEET
LOWER BASEMENT & UPPER BASEMENT PLAN FOR PLOT 'H'
LOCATION PLAN

STAMP OF DATE OF RECEIPT OF PLAN
Plans are submitted SUBJECT TO CONDITIONS prescribed in Form No. 1A, 3a & 10a/2010
TMC/TO-D/P/22/13/17/2016.11.16/1307

Stamp of the Engineer
Stamp of the Surveyor
Stamp of the Municipality Corporation
Stamp of the Town Planning Officer

STAMP OF APPROVAL OF PLANS

CERTIFICATE OF AREA
Certified that the plot under reference was surveyed by me on _____ and the dimensions of sides, etc. of plot stated on plan are as measured on site the area so worked out tallies with the area stated in document of ownership. - ARCHITECT

DESCRIPTION OF PROJECT
SPECIAL TOWNSHIP SCHEME AT VILLAGE WOLSHET AND VILLAGE KAVESAR, TALUKA AND DIST. THANE

ADDRESS OF DEVELOPER
ROMA BUILDERS PVT. LTD.,
OLYMPIA,
CENTRAL AVENUE,
HIRANANDANI GARDENS,
POWAI, MUMBAI.

ADDRESS OF OWNER
ROMA BUILDERS PVT. LTD.,
OLYMPIA,
CENTRAL AVENUE,
HIRANANDANI GARDENS,
POWAI, MUMBAI.

SIGNATURE OF OWNER / P.O.A. HOLDER
MR. NIRANJAN HIRANANDANI
ARCHITECT

SHARMA
MR. SHARMA MUKHERJEE SHINDE
REG. NO. GA/85/18614
SHARMA MUKHERJEE SHINDE,
B.A.R.C.,
3RD FLOOR, LEONARDO OFFICE,
HIRANANDANI ESTATE, THANE (W).

Job No. : _____ Date : _____
Sheet No. : _____ Drawn By : SONALI
Scale : 1 : 200 Checked By : VAISHALI