

PLOT AREA STATEMENT table with columns: C.T.S. NO.-AS PER, AREA (SQ.MT.), REMARK. Rows include 2776-B, 2776-C, 2776-D, and TOTAL.

P.H./HDH FLATS STATEMENT table with columns: DESCRIPTION, AREA (SQ.MT.), REMARK. Rows include NET PLOT AREA, LESS 15% R.G. AREA, PERMISSIBLE AREA, etc.

BUILT UP AREA STATEMENT table with columns: FLOOR, TOTAL BUILT UP AREA. Rows include GR ELECTRIC METER RM., 1ST TO 19TH FLR., TOTAL BUILT-UP AREA (INCL. FUNGI), etc.

TABLE FOR 33% ADDITIONAL F.S.I table with columns: AREA CLAIMED, READY RECKONER RATE, PREMIUM PAID TO GOVT., etc.

PROFORMA - A

PROFORMA - A table with columns: AREA STATEMENT, BLDG. NO. 10, Total Area In Sq. Mts. Rows include AREA OF PLOT AS PER P.R.C., DEDUCTION FOR ANY RESERVATION, NET AREA OF PLOT (1-2), etc.

PROFORMA - A table (continued) with columns: EXISTING BLDG., PROPOSED BLDG., TOTAL EXISTING, TOTAL PROPOSED. Rows include 35% RESIDENTIAL AREA, 20% NON-RESIDENTIAL AREA.


PROFORMA - A table (continued) with columns: EXISTING BLDG., PROPOSED BLDG., TOTAL EXISTING, TOTAL PROPOSED. Rows include RESIDENTIAL AREA, NON-RESIDENTIAL AREA.

PROFORMA - B table with columns: EXISTING BLDG., PROPOSED BLDG., TOTAL EXISTING, TOTAL PROPOSED. Rows include 35% RESIDENTIAL AREA, 20% NON-RESIDENTIAL AREA.

CERTIFICATE OF AREA table with columns: EXISTING BLDG., PROPOSED BLDG., TOTAL EXISTING, TOTAL PROPOSED. Rows include 35% RESIDENTIAL AREA, 20% NON-RESIDENTIAL AREA.

PROFORMA - B table (continued) with columns: EXISTING BLDG., PROPOSED BLDG., TOTAL EXISTING, TOTAL PROPOSED. Rows include RESIDENTIAL AREA, NON-RESIDENTIAL AREA.

PLOT-A  
NDZ  
C.T.S. NO.2776/A

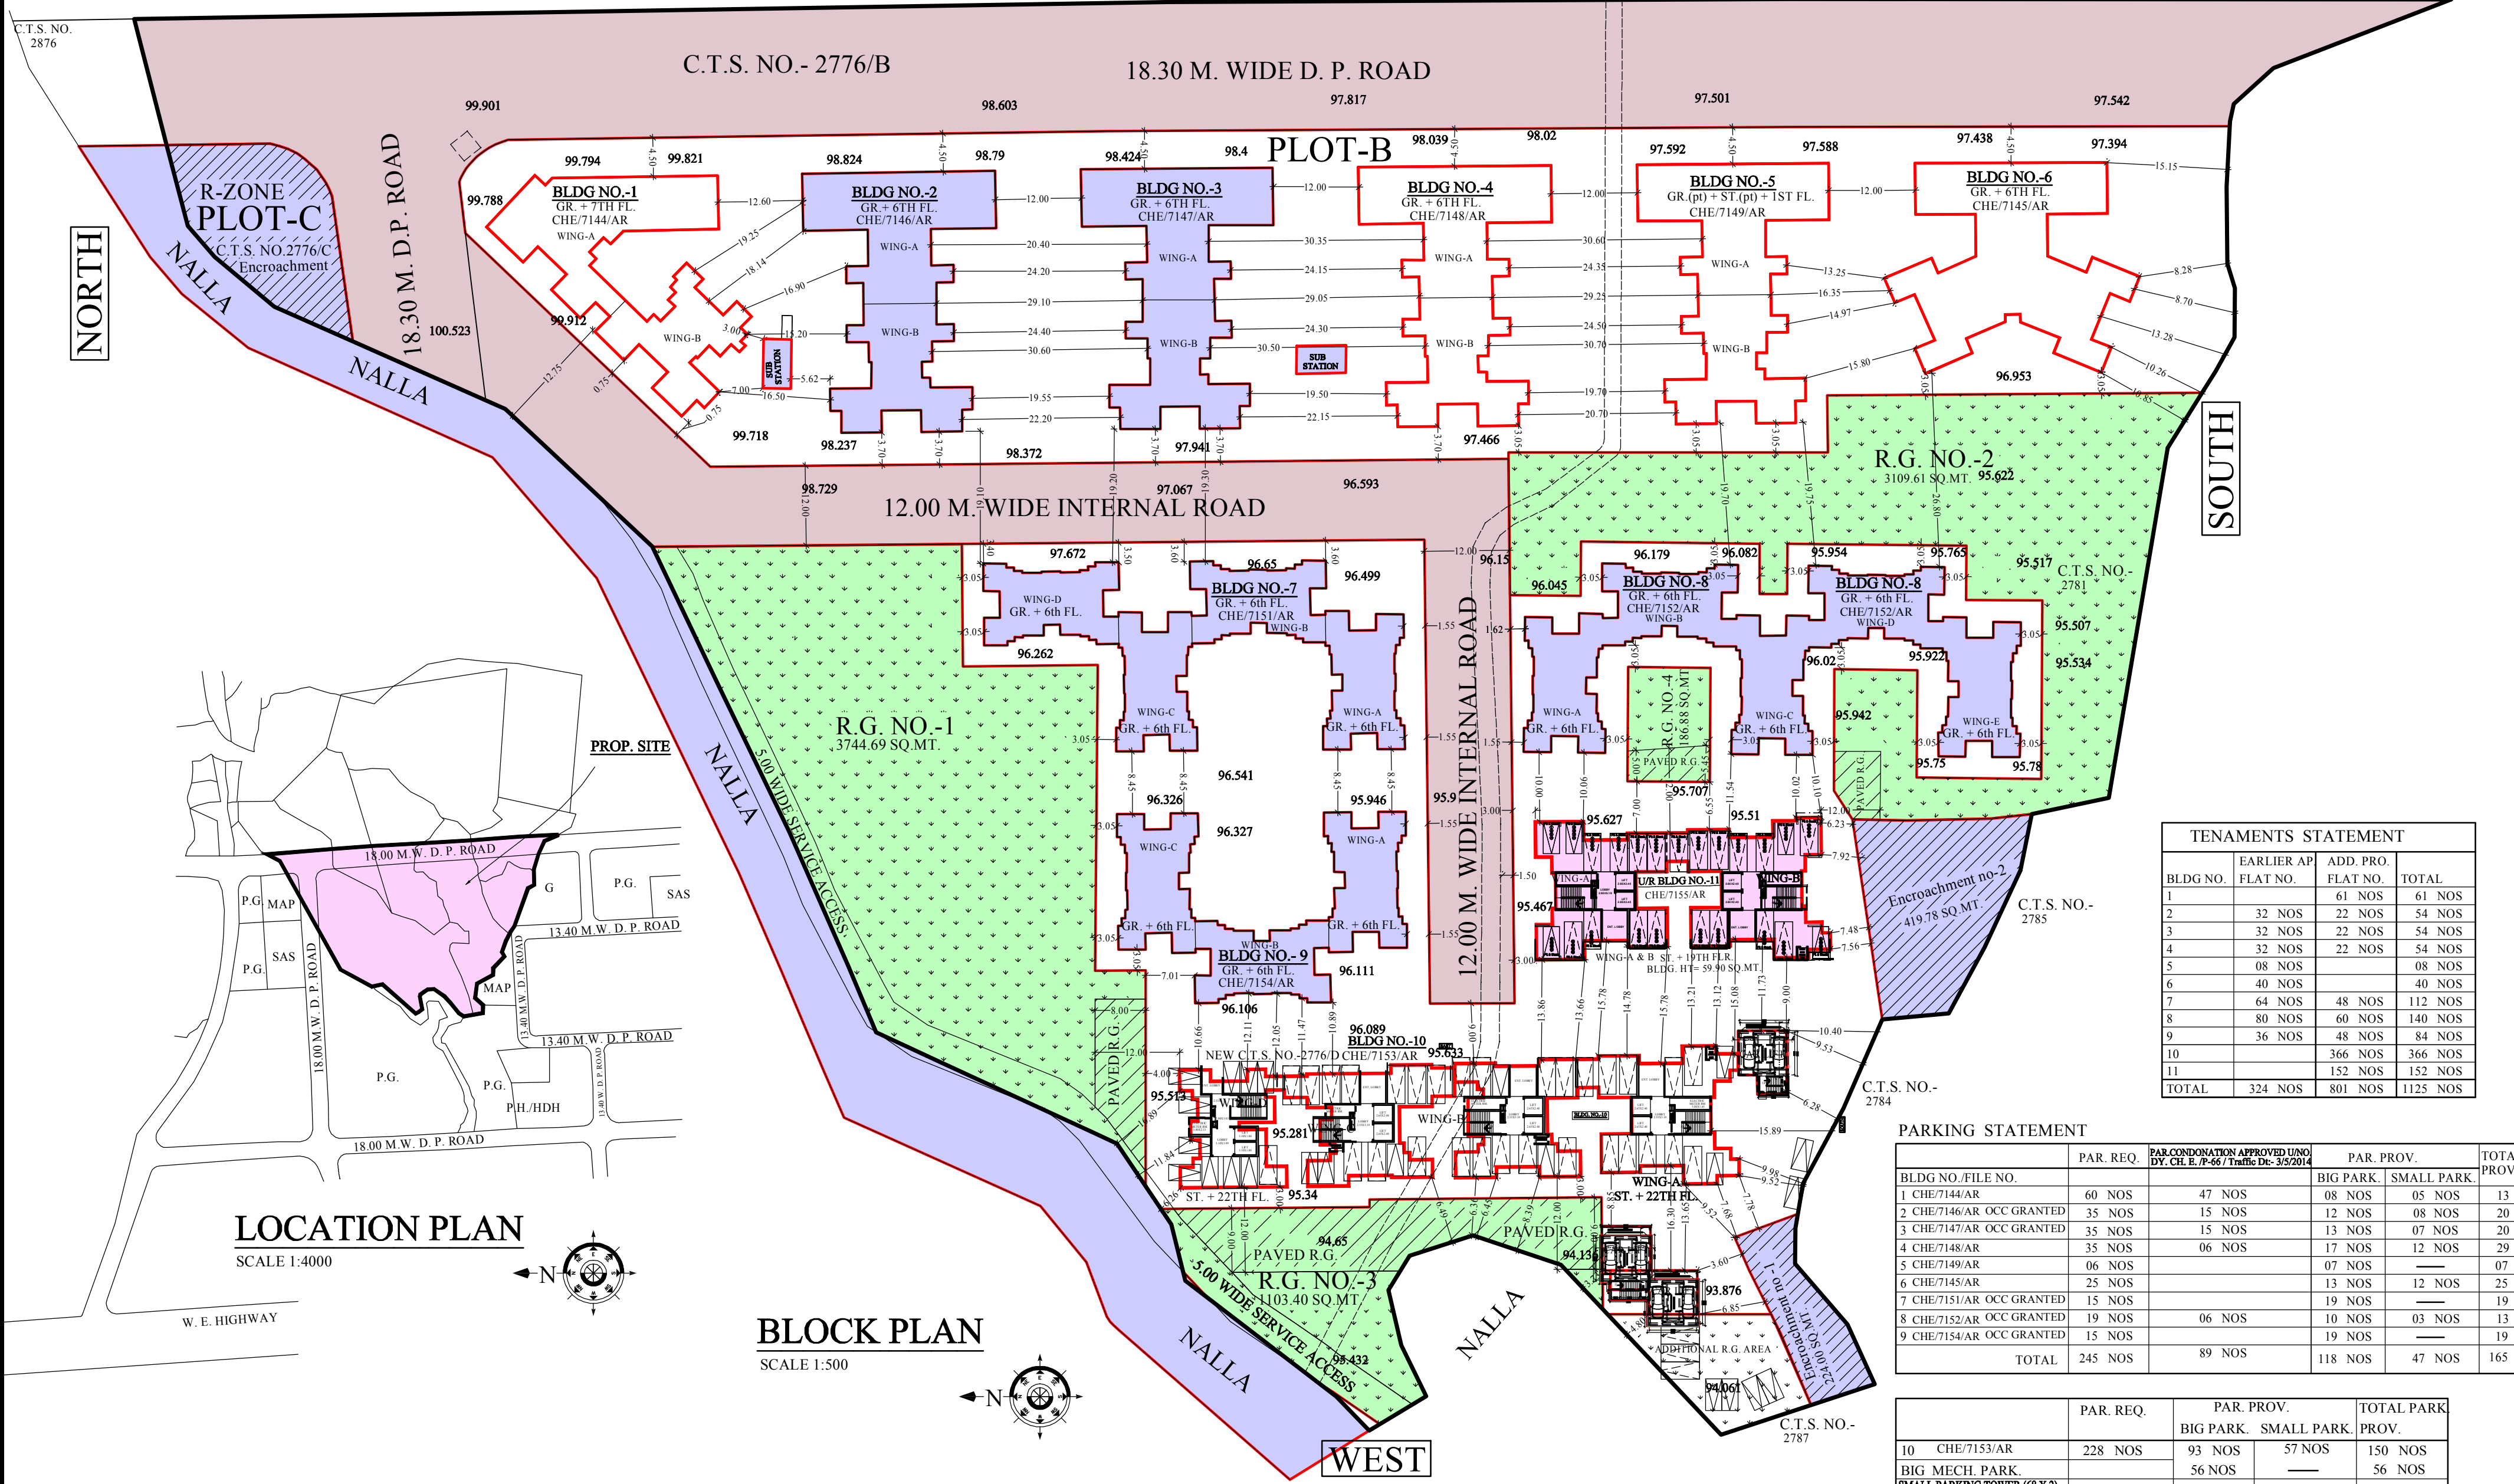

TENEMENTS STATEMENT table with columns: BLDG NO., EARLIER AP FLAT NO., ADD. PRO. FLAT NO., TOTAL. Rows include 1, 2, 3, 4, 5, 6, 7, 8, 9, 10, 11, TOTAL.

PARKING STATEMENT table with columns: BLDG NO./FILE NO., PAR. REQ., PAR. COORDINATION APPROVED UNDER (P.P. CH. R. 7-66), PAR. PROV., TOTAL PARK. PROV. Rows include CHE/7144/AR, CHE/7146/AR, etc.

PARKING STATEMENT table (continued) with columns: PAR. REQ., PAR. PROV. BIG PARK., SMALL PARK., TOTAL PARK. PROV. Rows include CHE/7153/AR, CHE/7149/AR, etc.



Professional stamps and signatures for Manish Shah, Ashish H.B., Navnath H.S. Ghadge, and Bapurao Runjaji More. Includes text: 'THIS DRAWING SHALL BE READ IN CONJUNCTION WITH LETTERS ISSUED UNDER NO. CHE/7155/BP(WS)AR...', 'APPROVAL OF PLANS', and 'DIGITALLY SIGNED BY ASHISH B. AMRITSAGAR'.