




FRONT ELEVATION

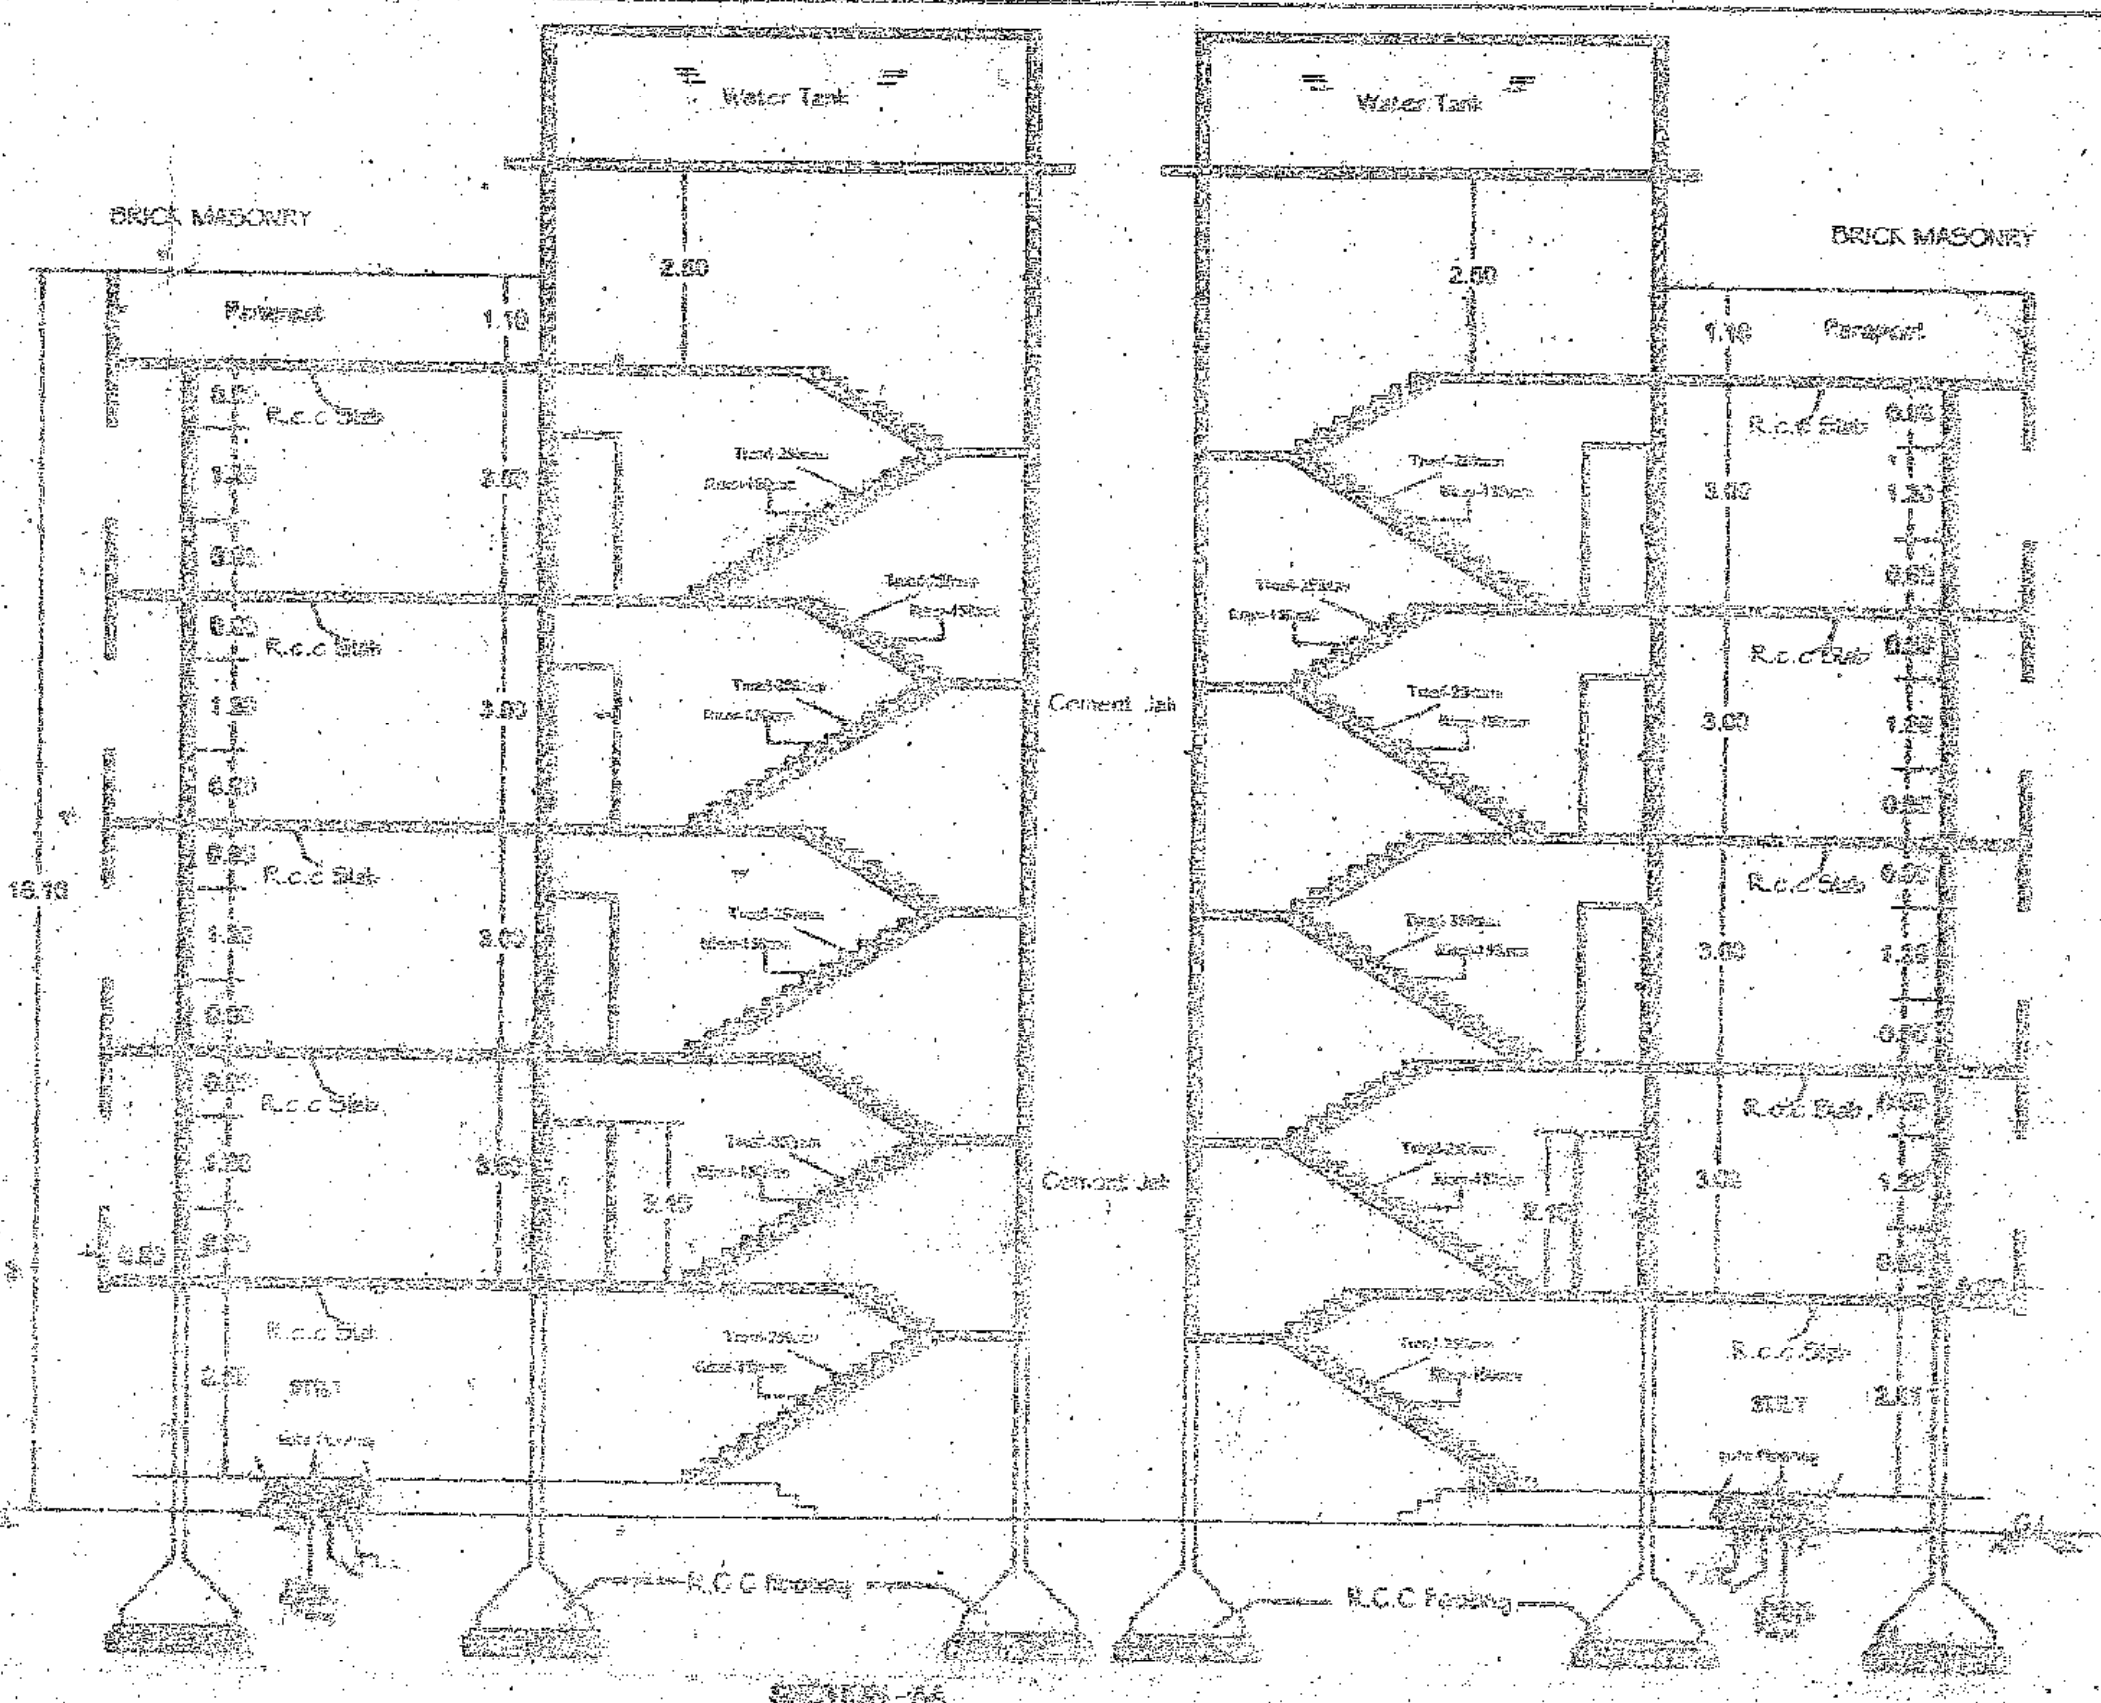

CROSS SECTION - A-A


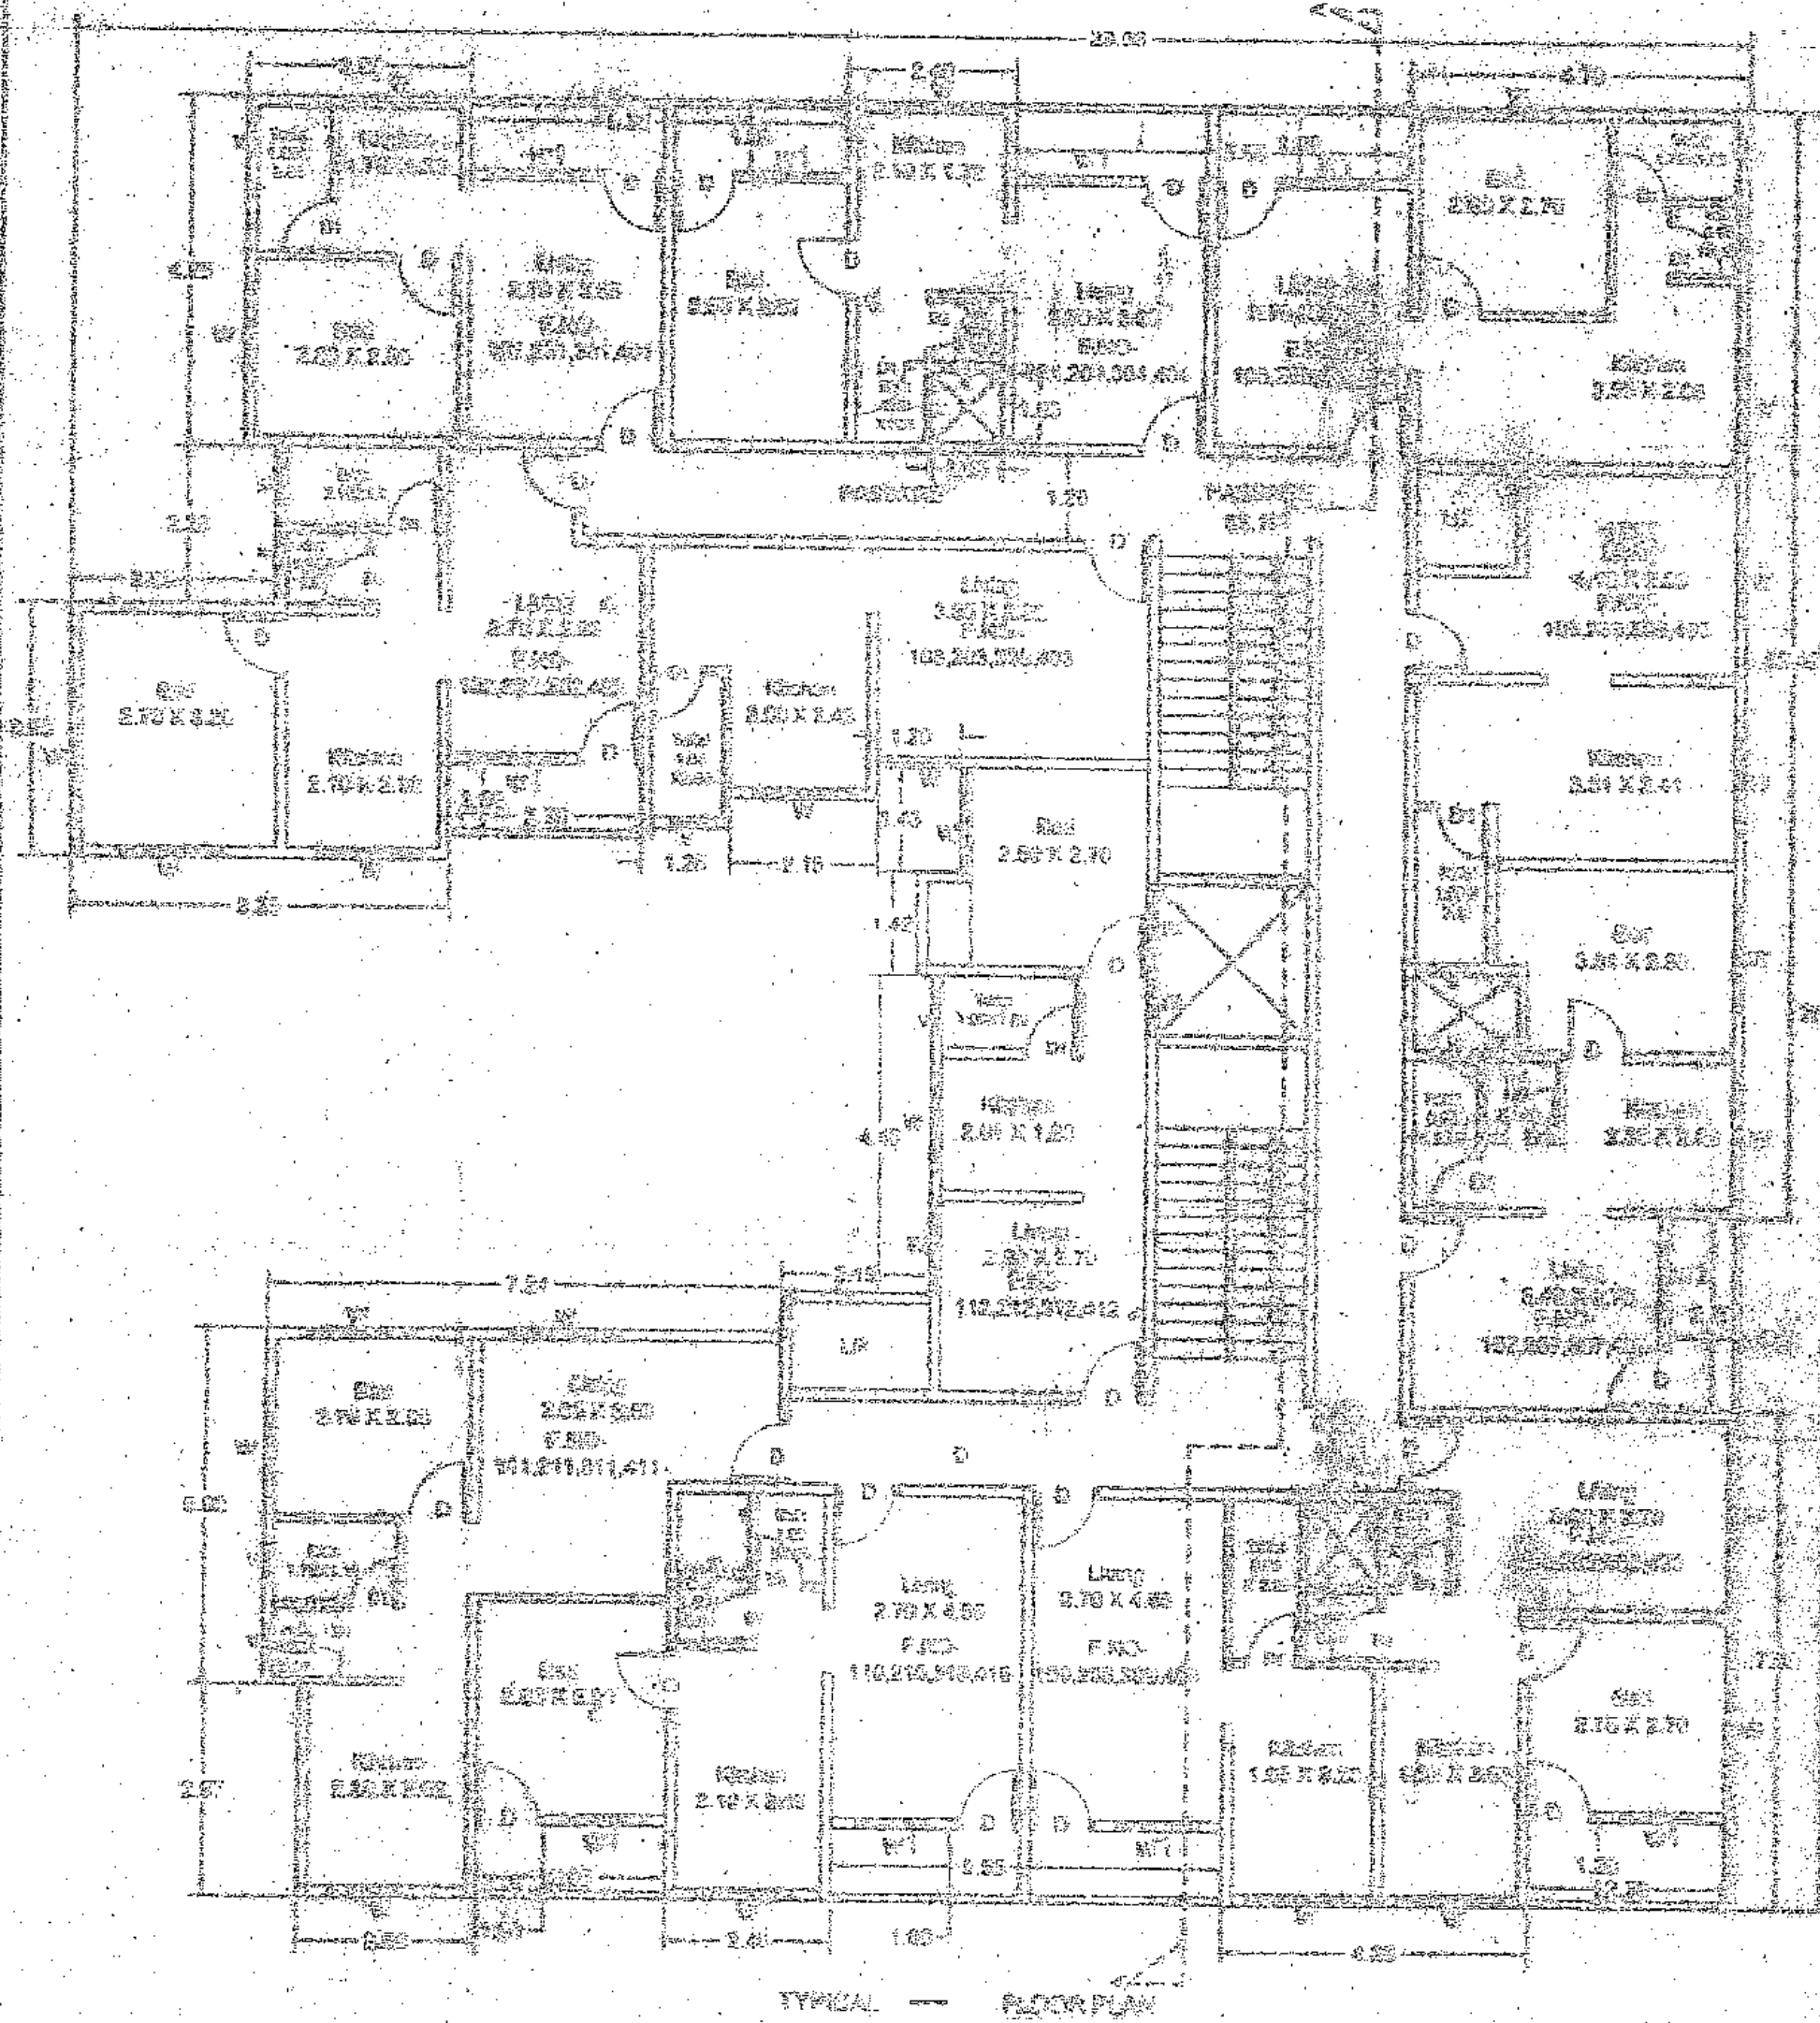


TYPICAL FLOOR PLAN

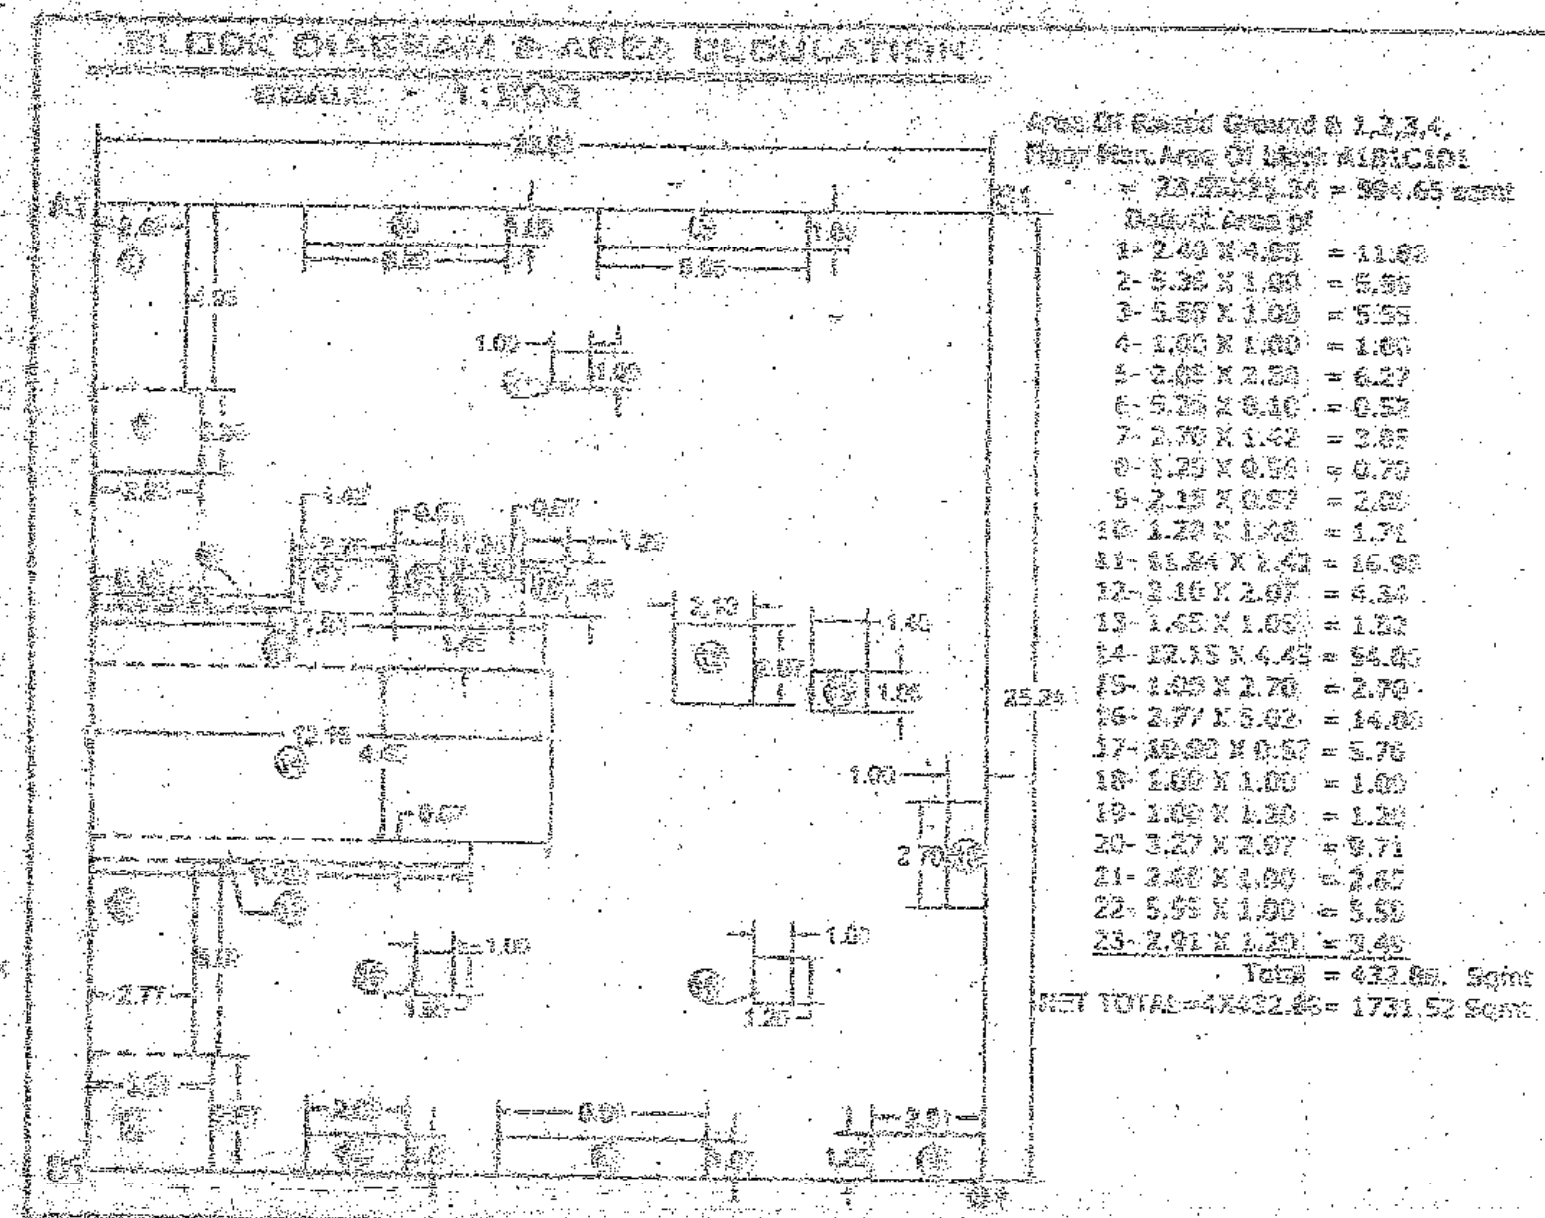



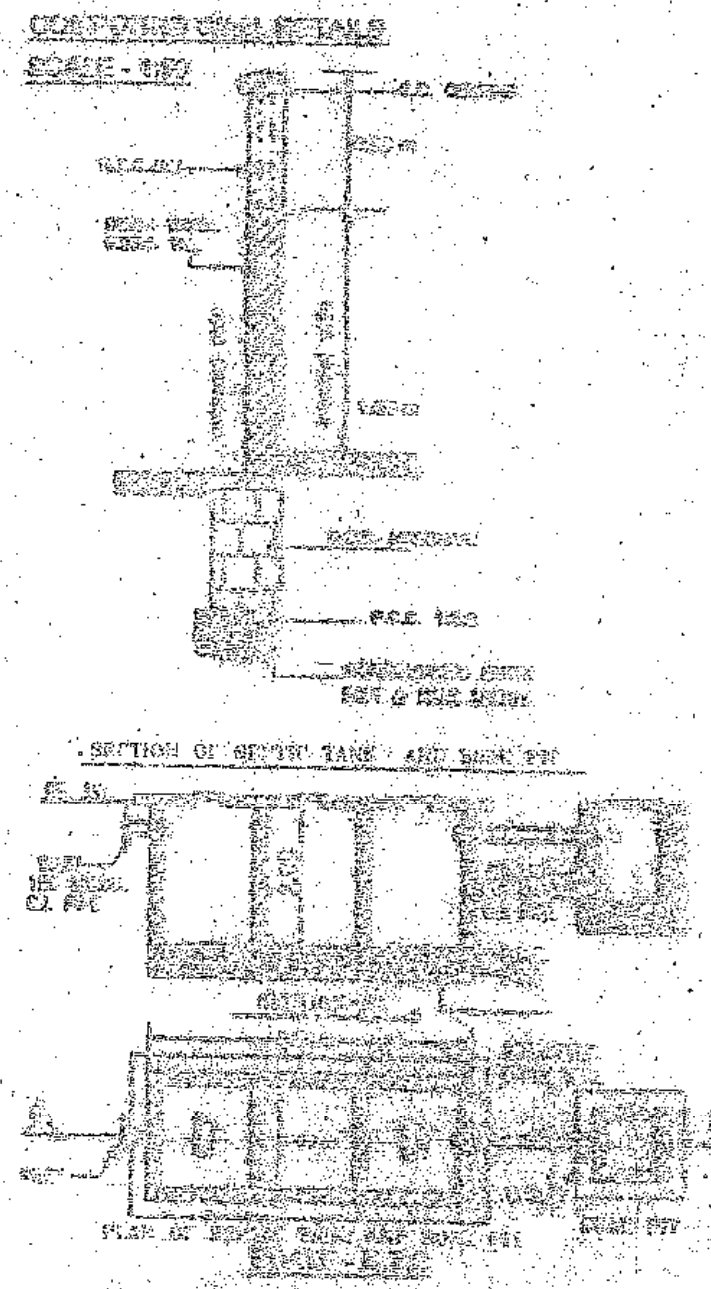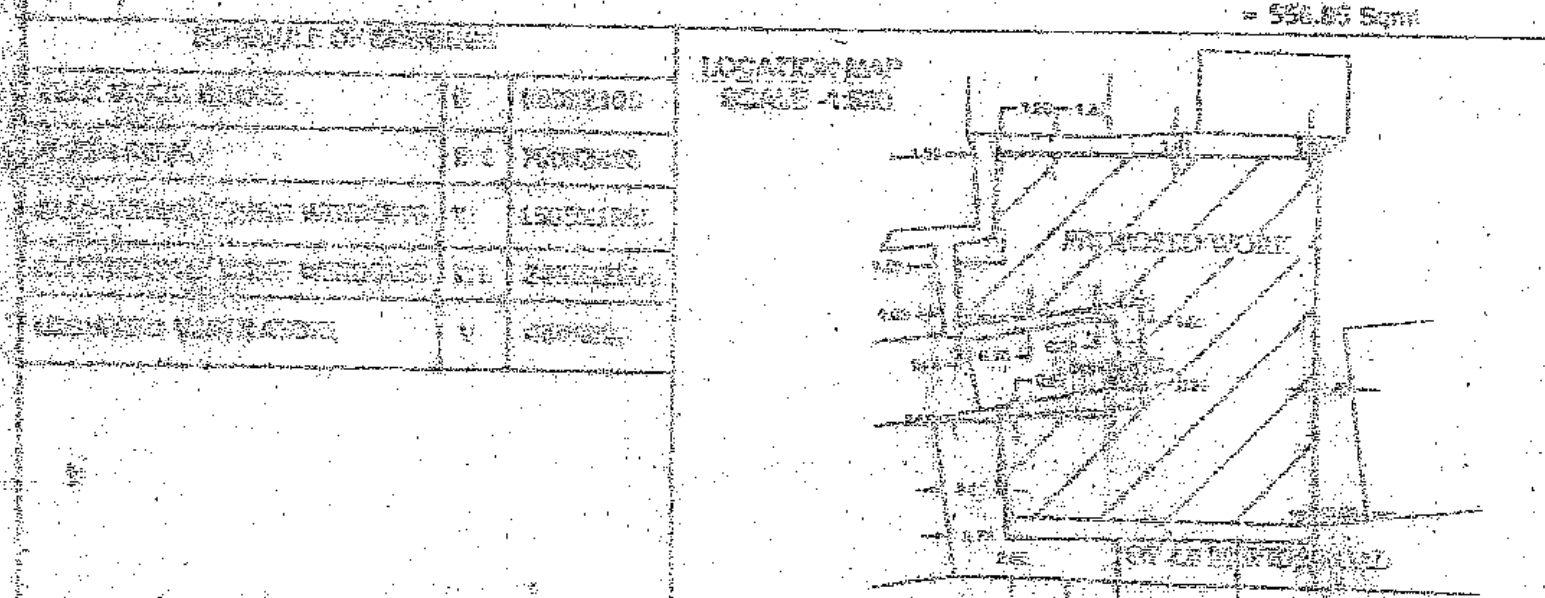




