



UNDEVELOPED PERMISSION GRANTED Subject to the conditions mentioned in this office's letter No. CIPDC/NANAV, PANVEL/Kolkha/BP 81/Approved 09/2018/10/5 Dated 09 JAN 2018 Associate Planner (NANAV)

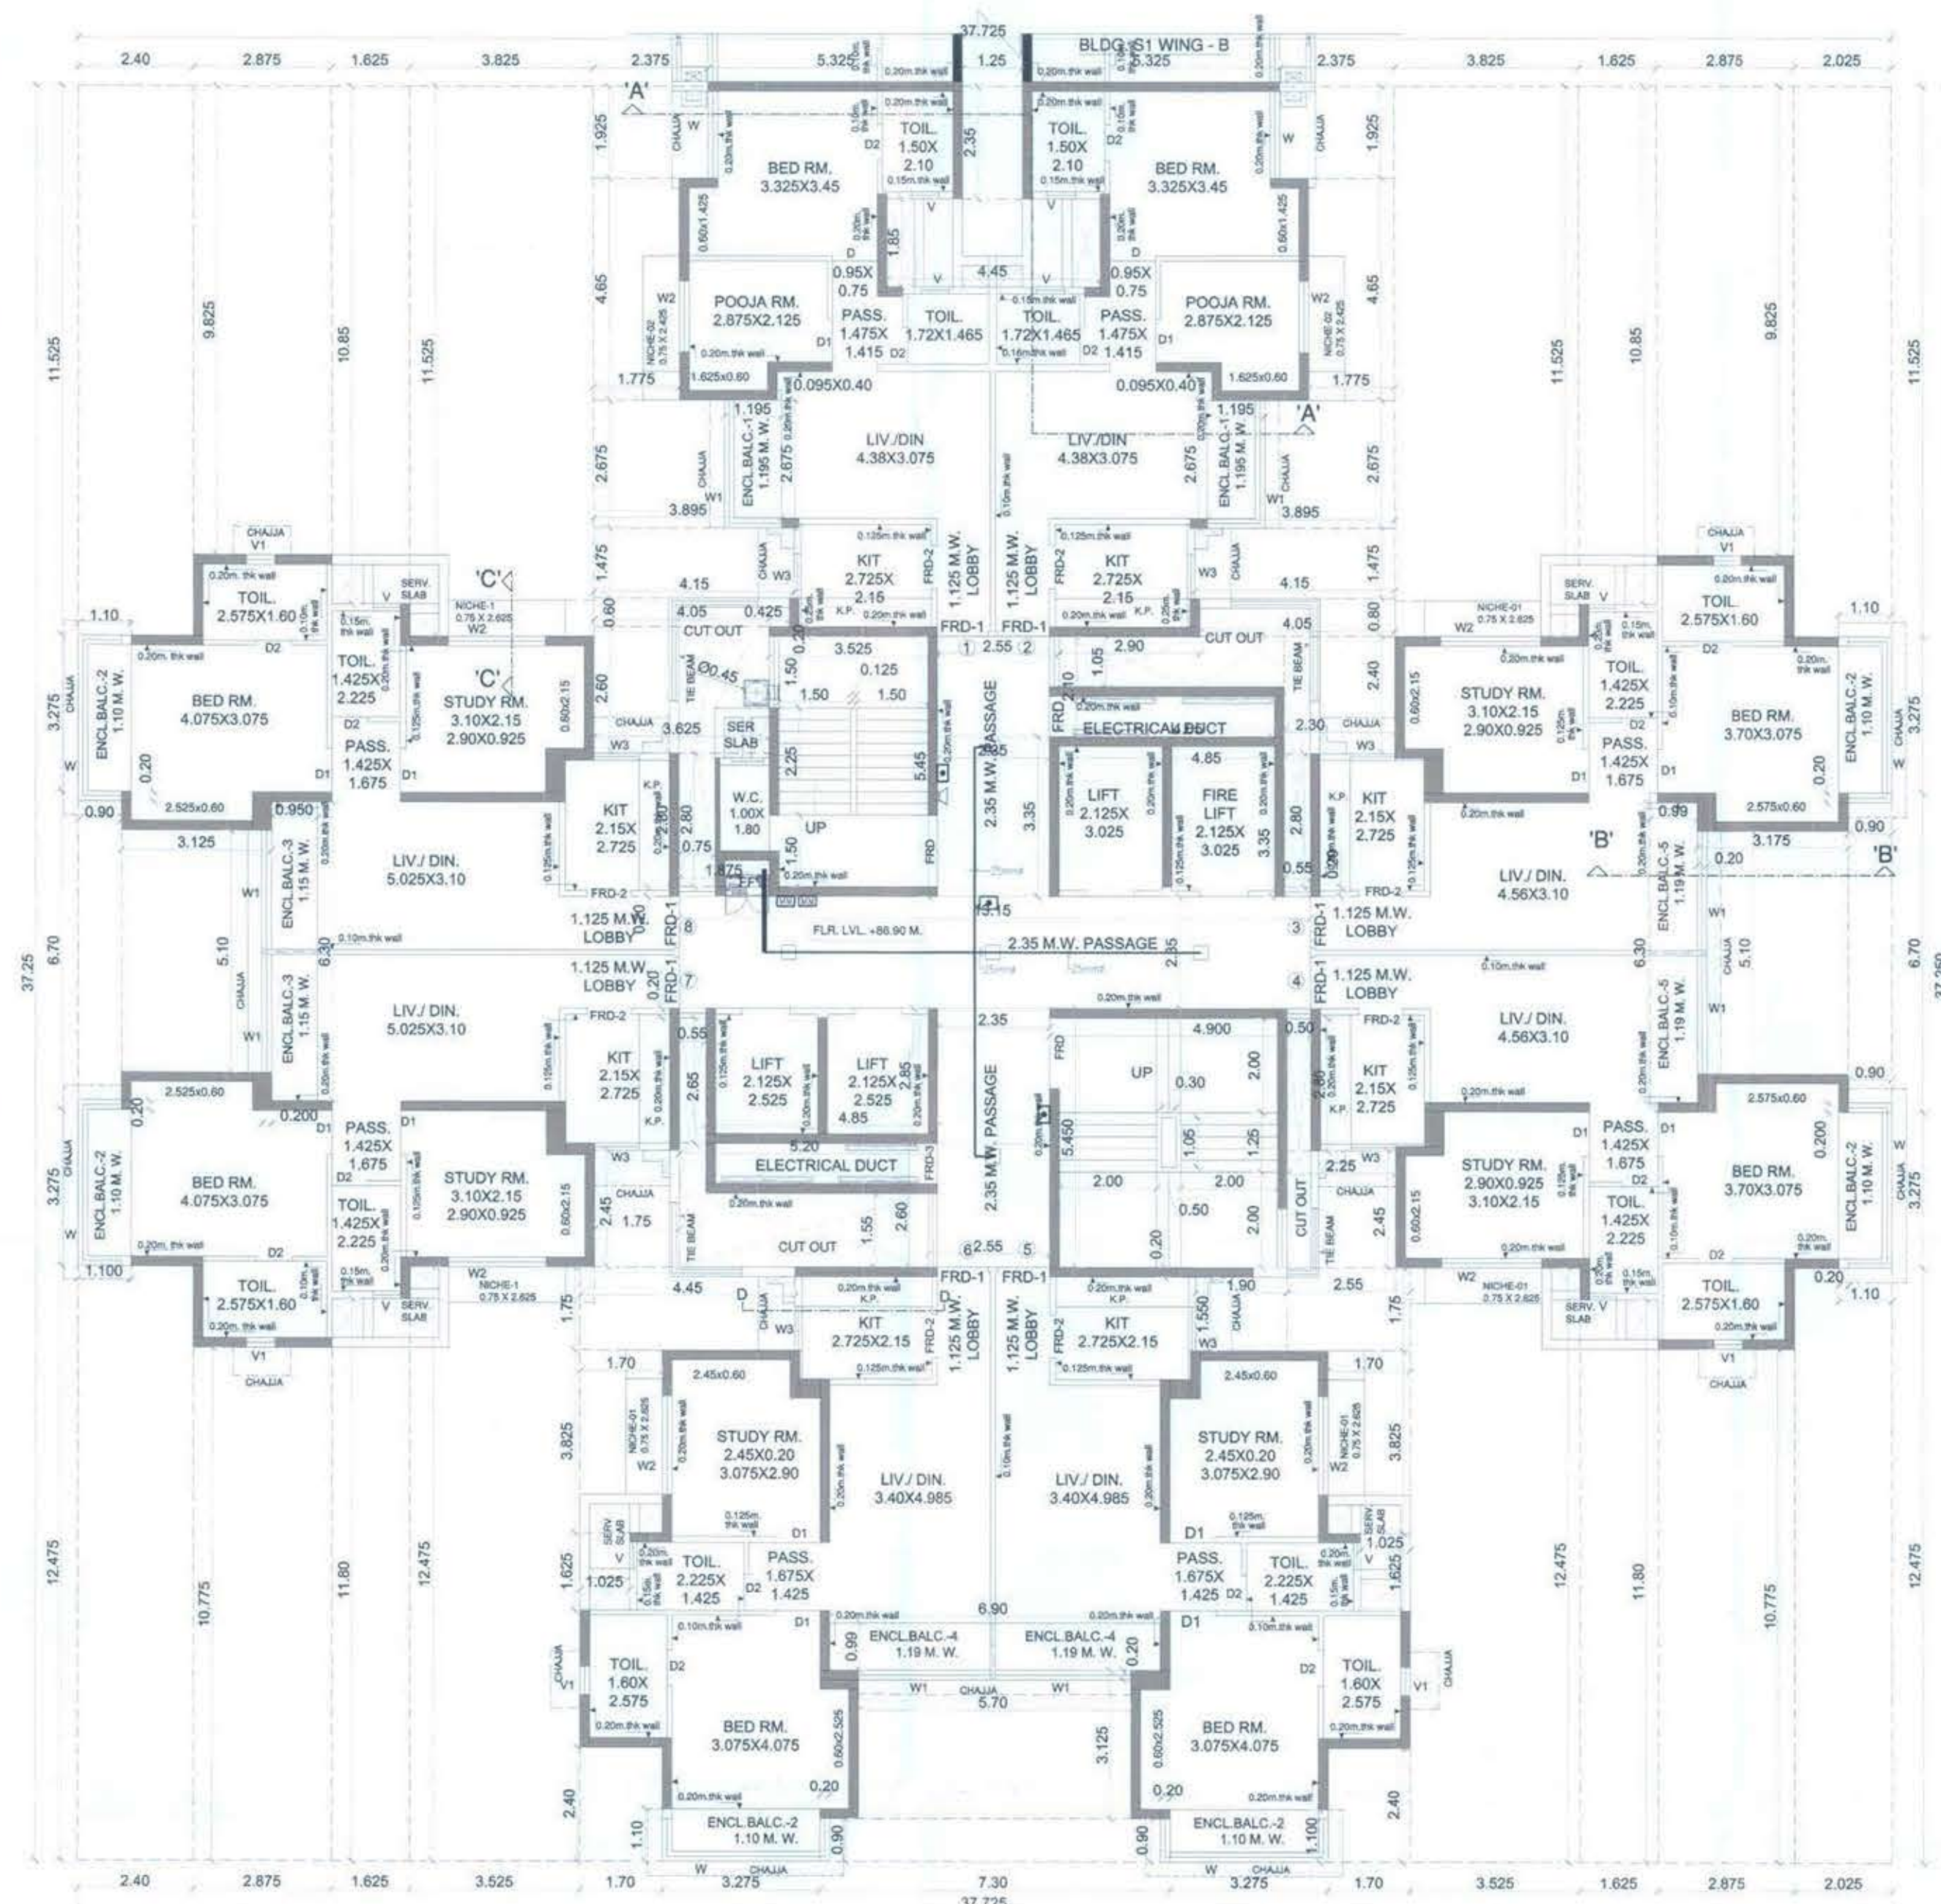


TYPICAL FLR. PLAN 28TH TO 30TH & 32ND FLR PLAN (BLDG. S1 WING -A) SCALE:- 1:100

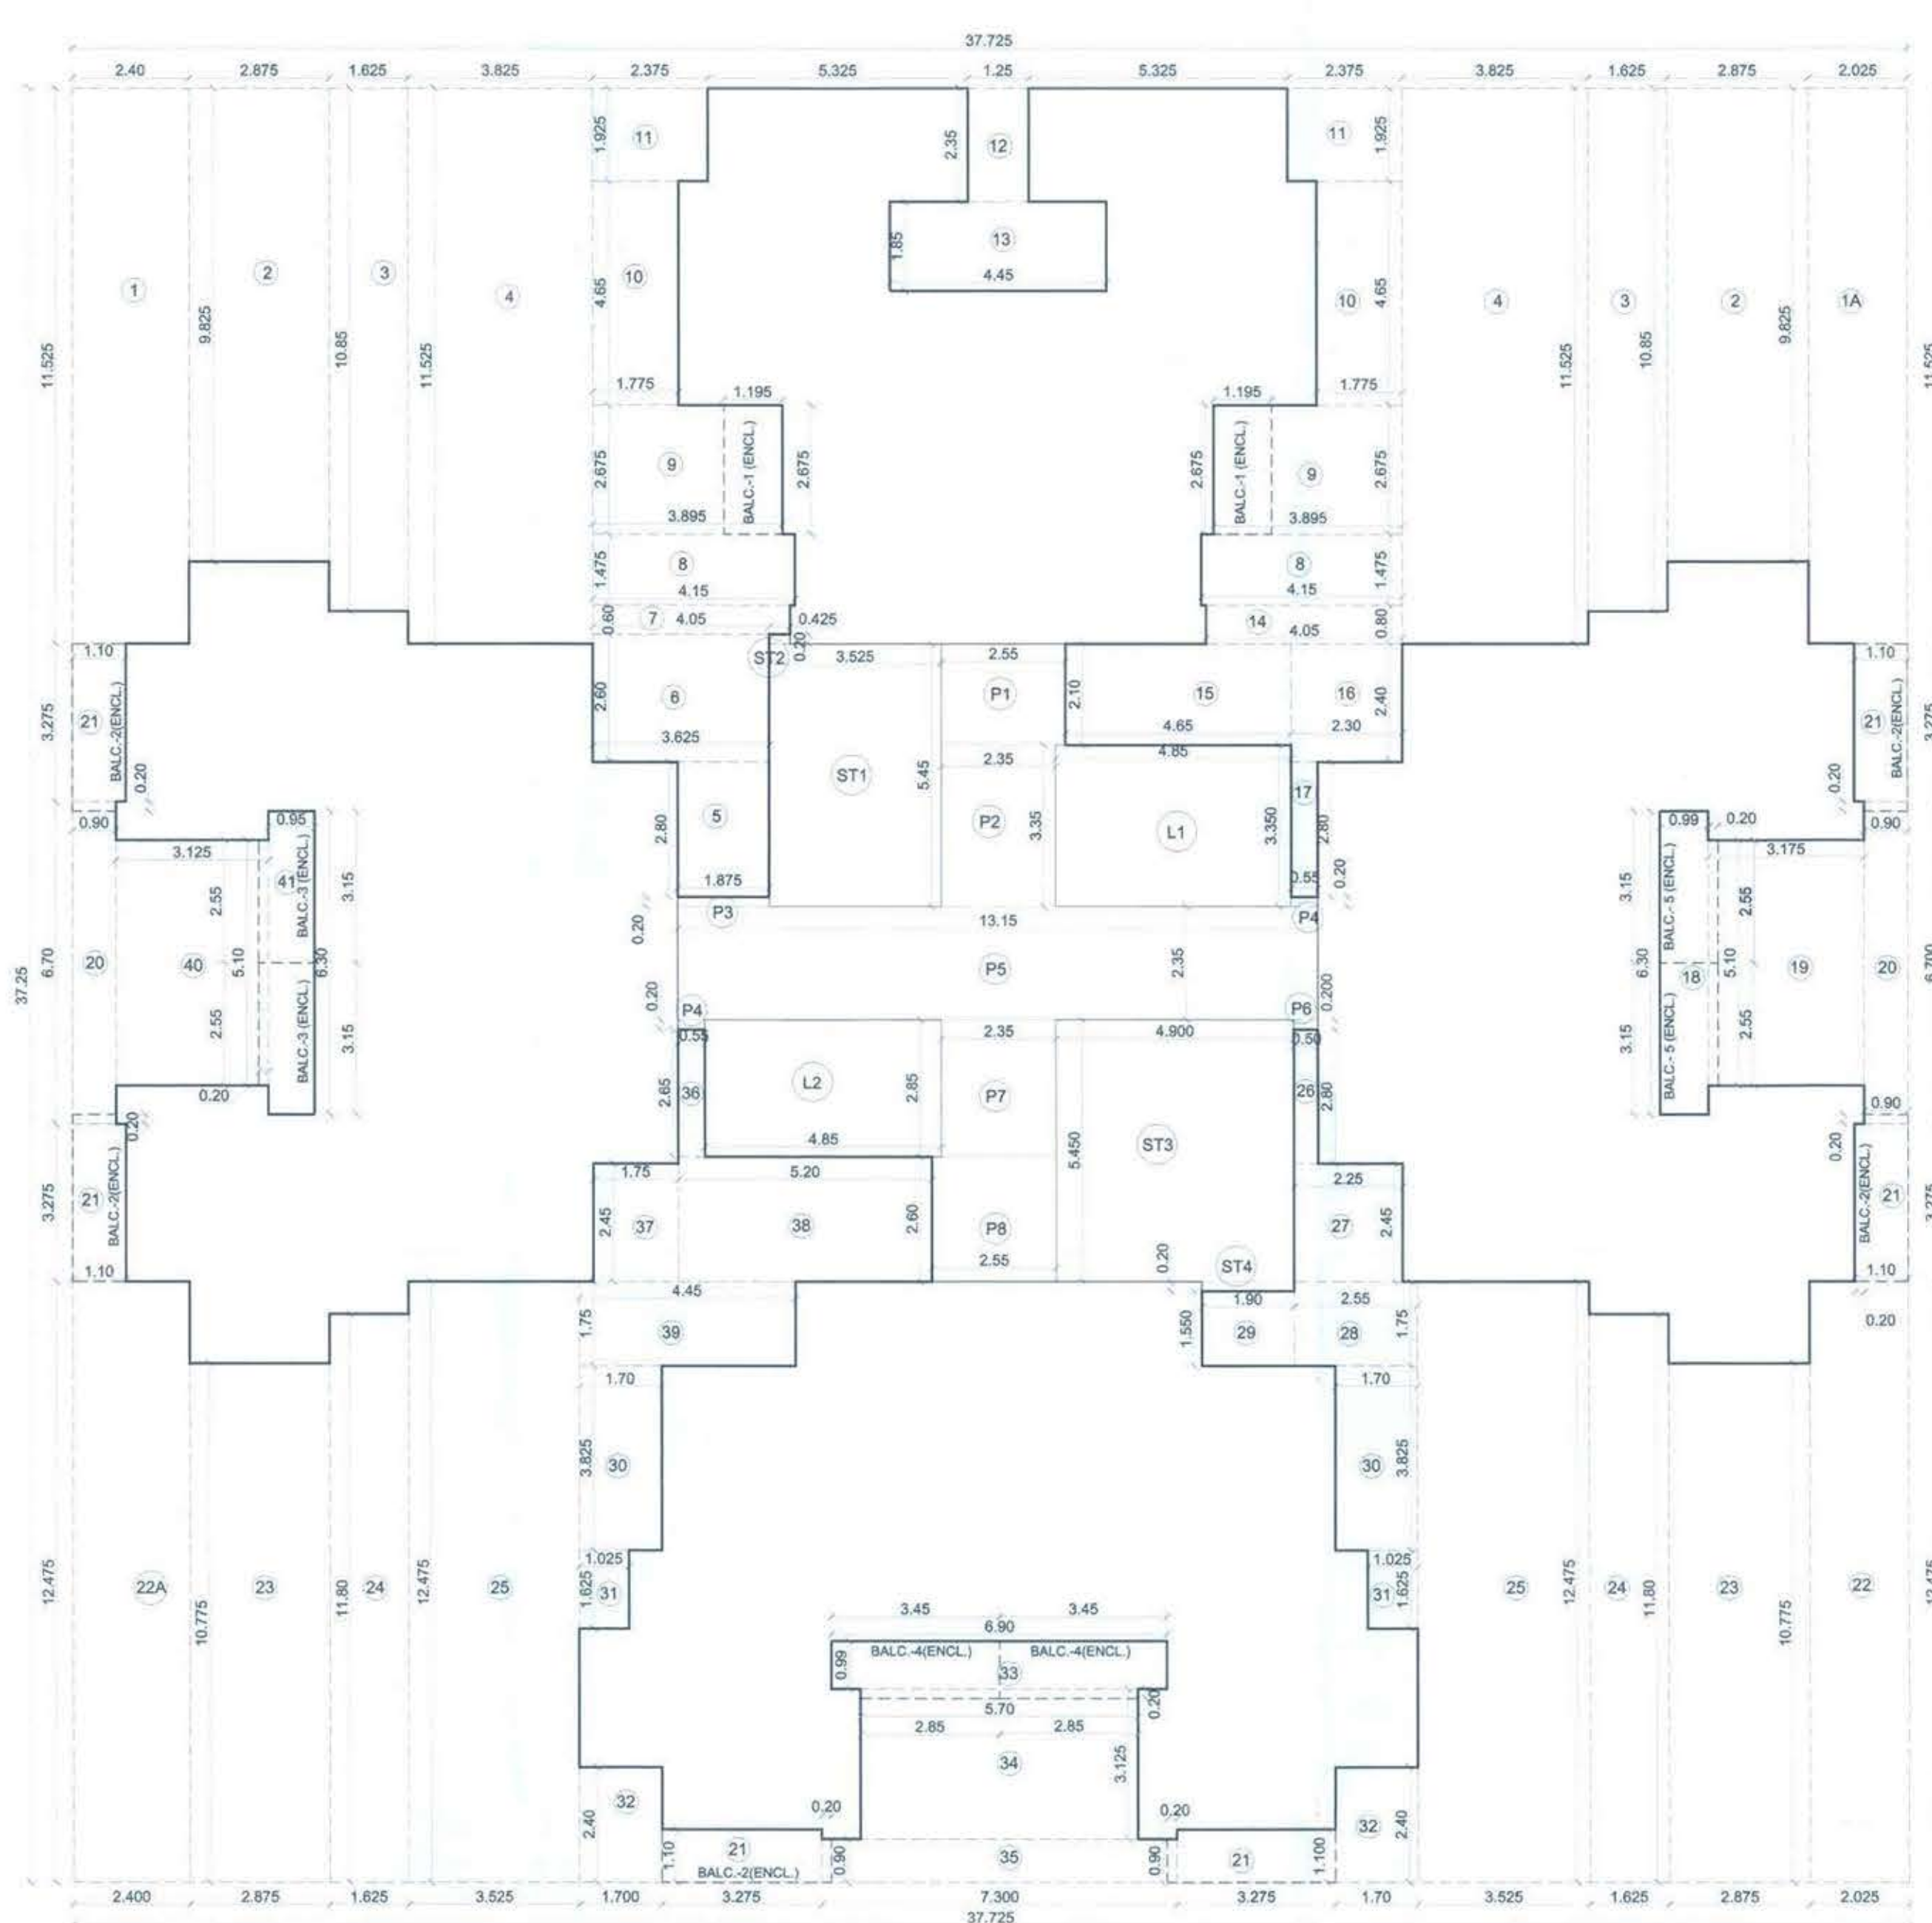


LINE AREA DIAGRAM 28th to 30th & 32nd TYPICAL FLOOR (BLDG. S1-WING-A) SCALE :- 1:100


Table with columns for ADDITION (A), REDUCTION (B), and STAIRCASE LIFT (D). Rows include various room types and their areas in SQ.MT.

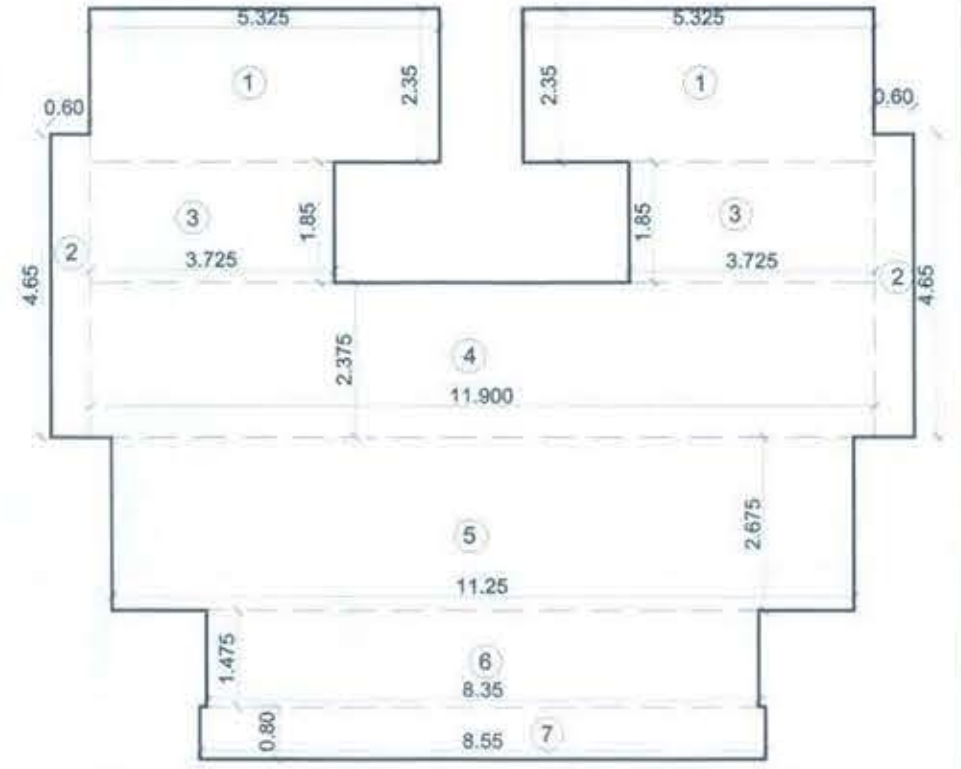

LINE AREA OF 8th, 14th, 20th, 26TH PART REFUGE AREA SCALE :- 1:100

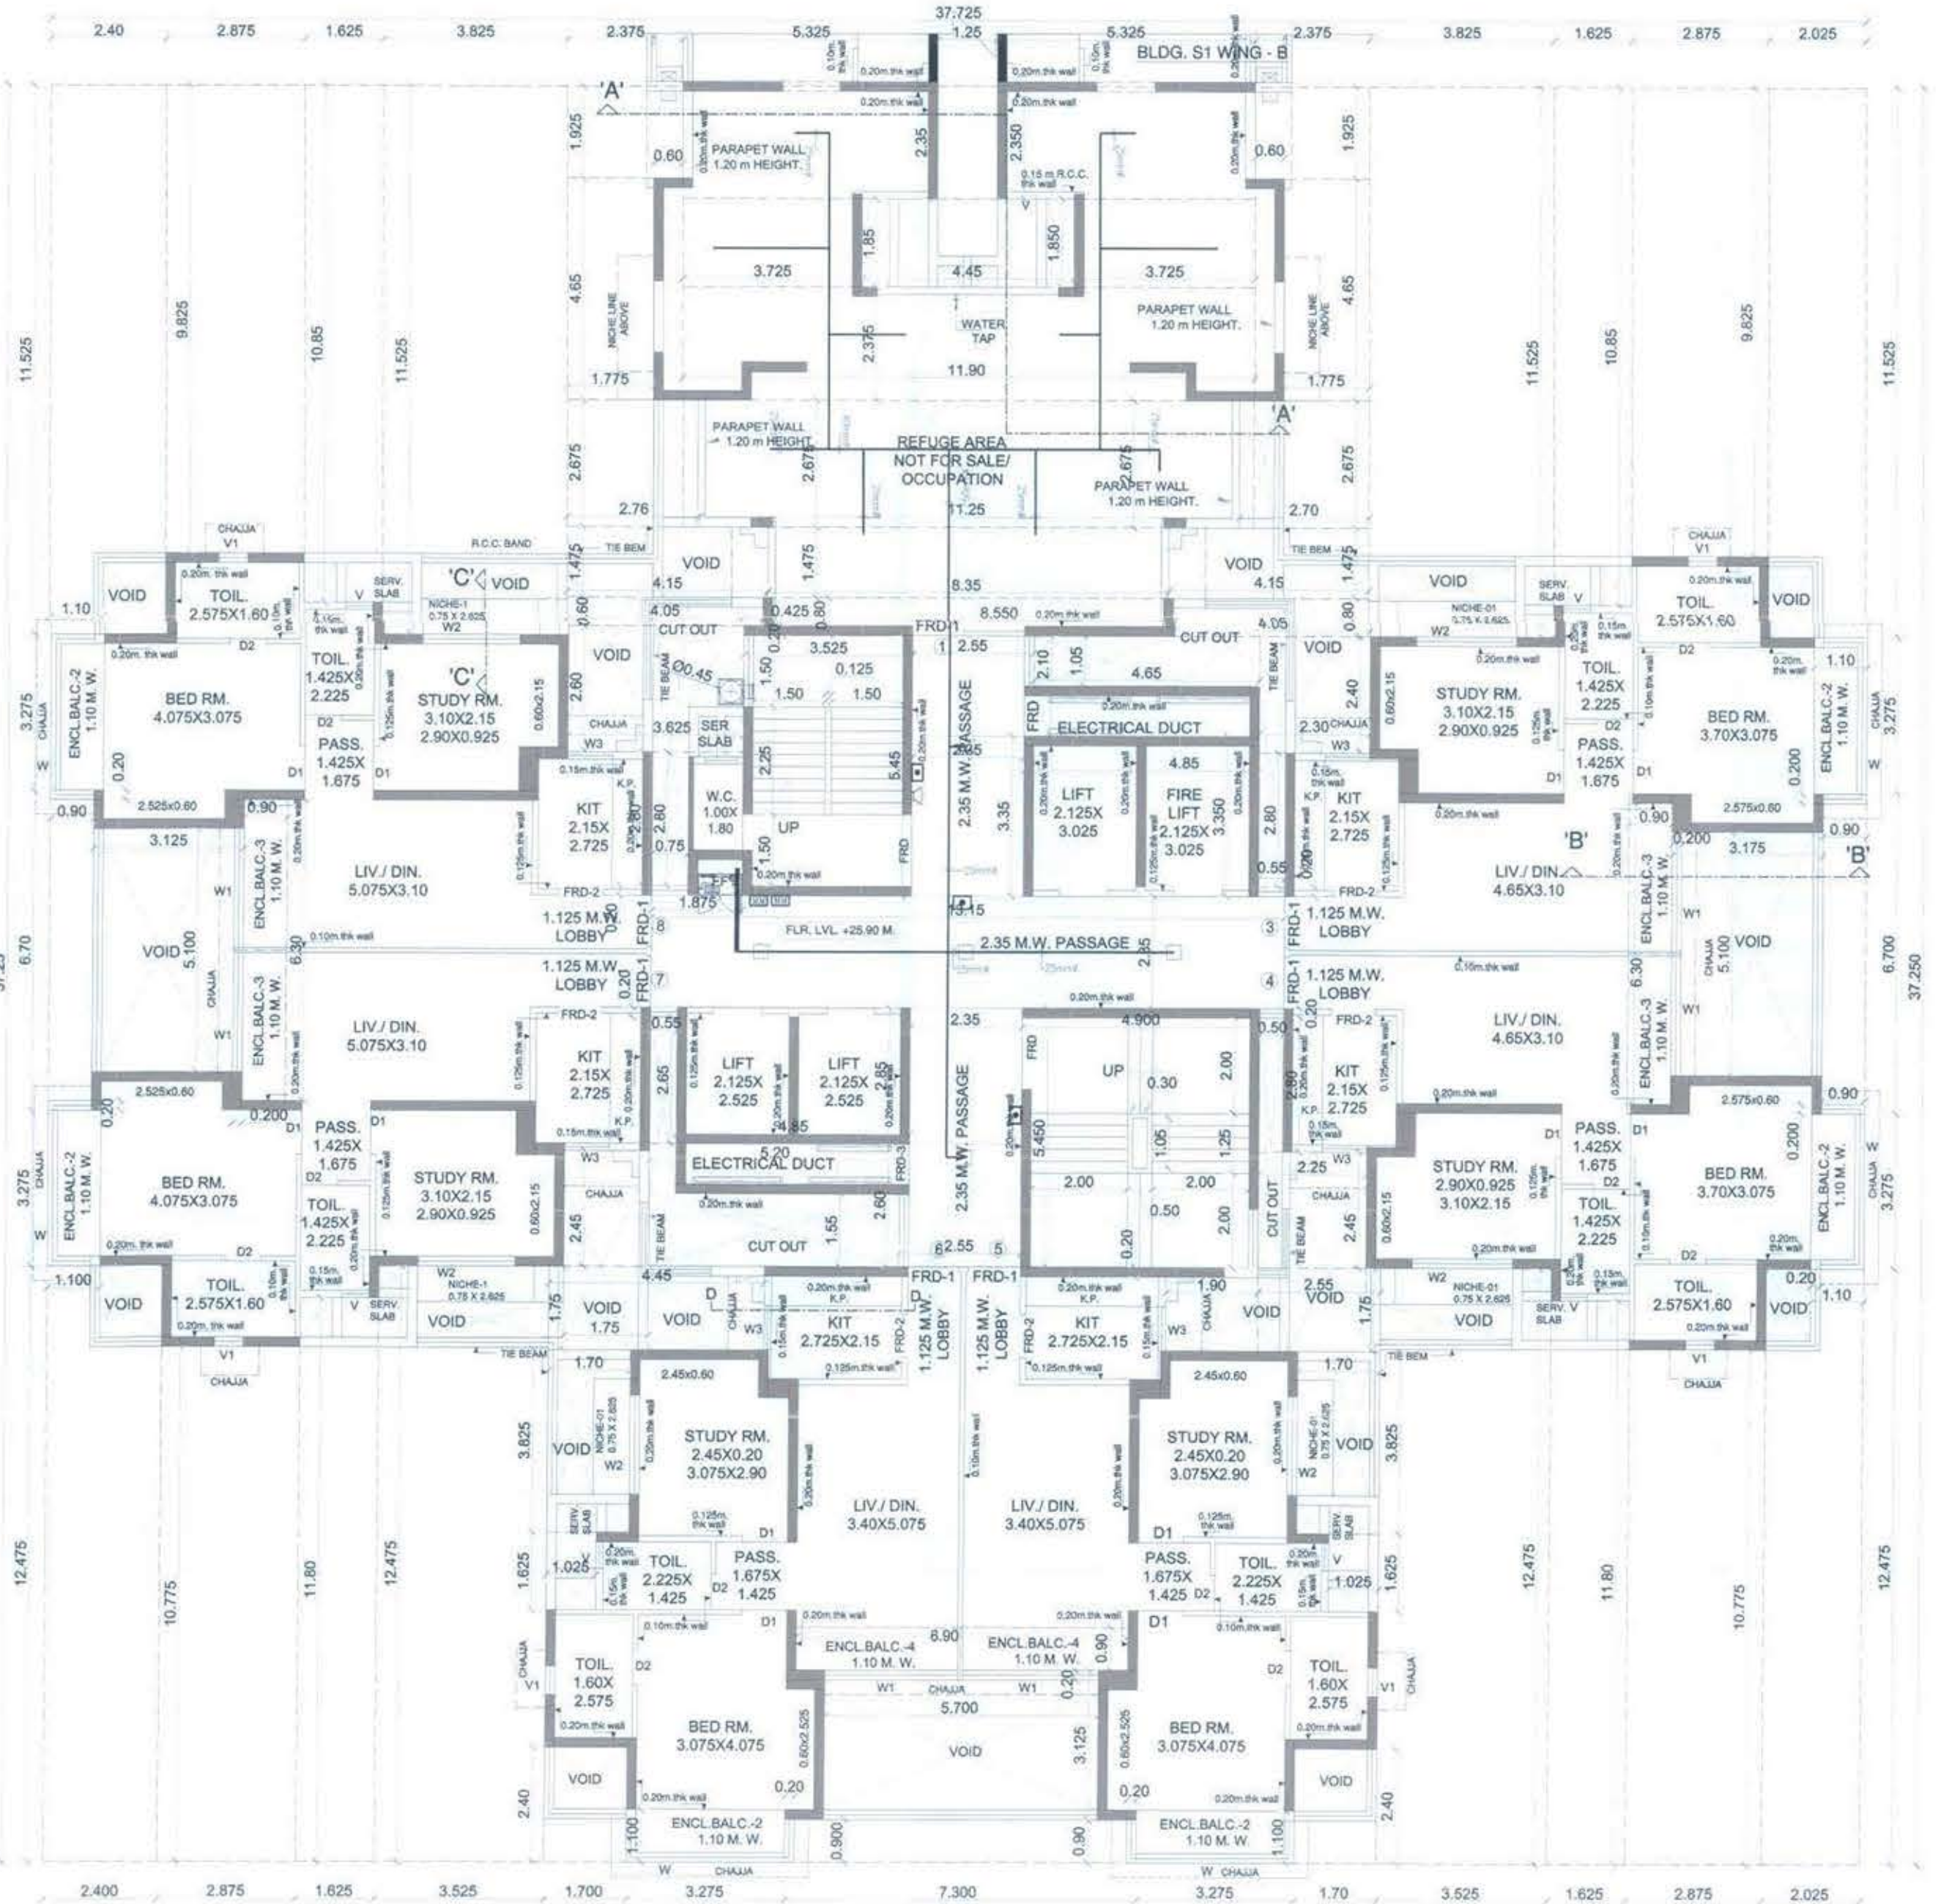

REFUGE FLR. PLAN 8TH, 14TH, 20TH & 26TH FLR (BLDG. S1 WING -A) SCALE:- 1:100

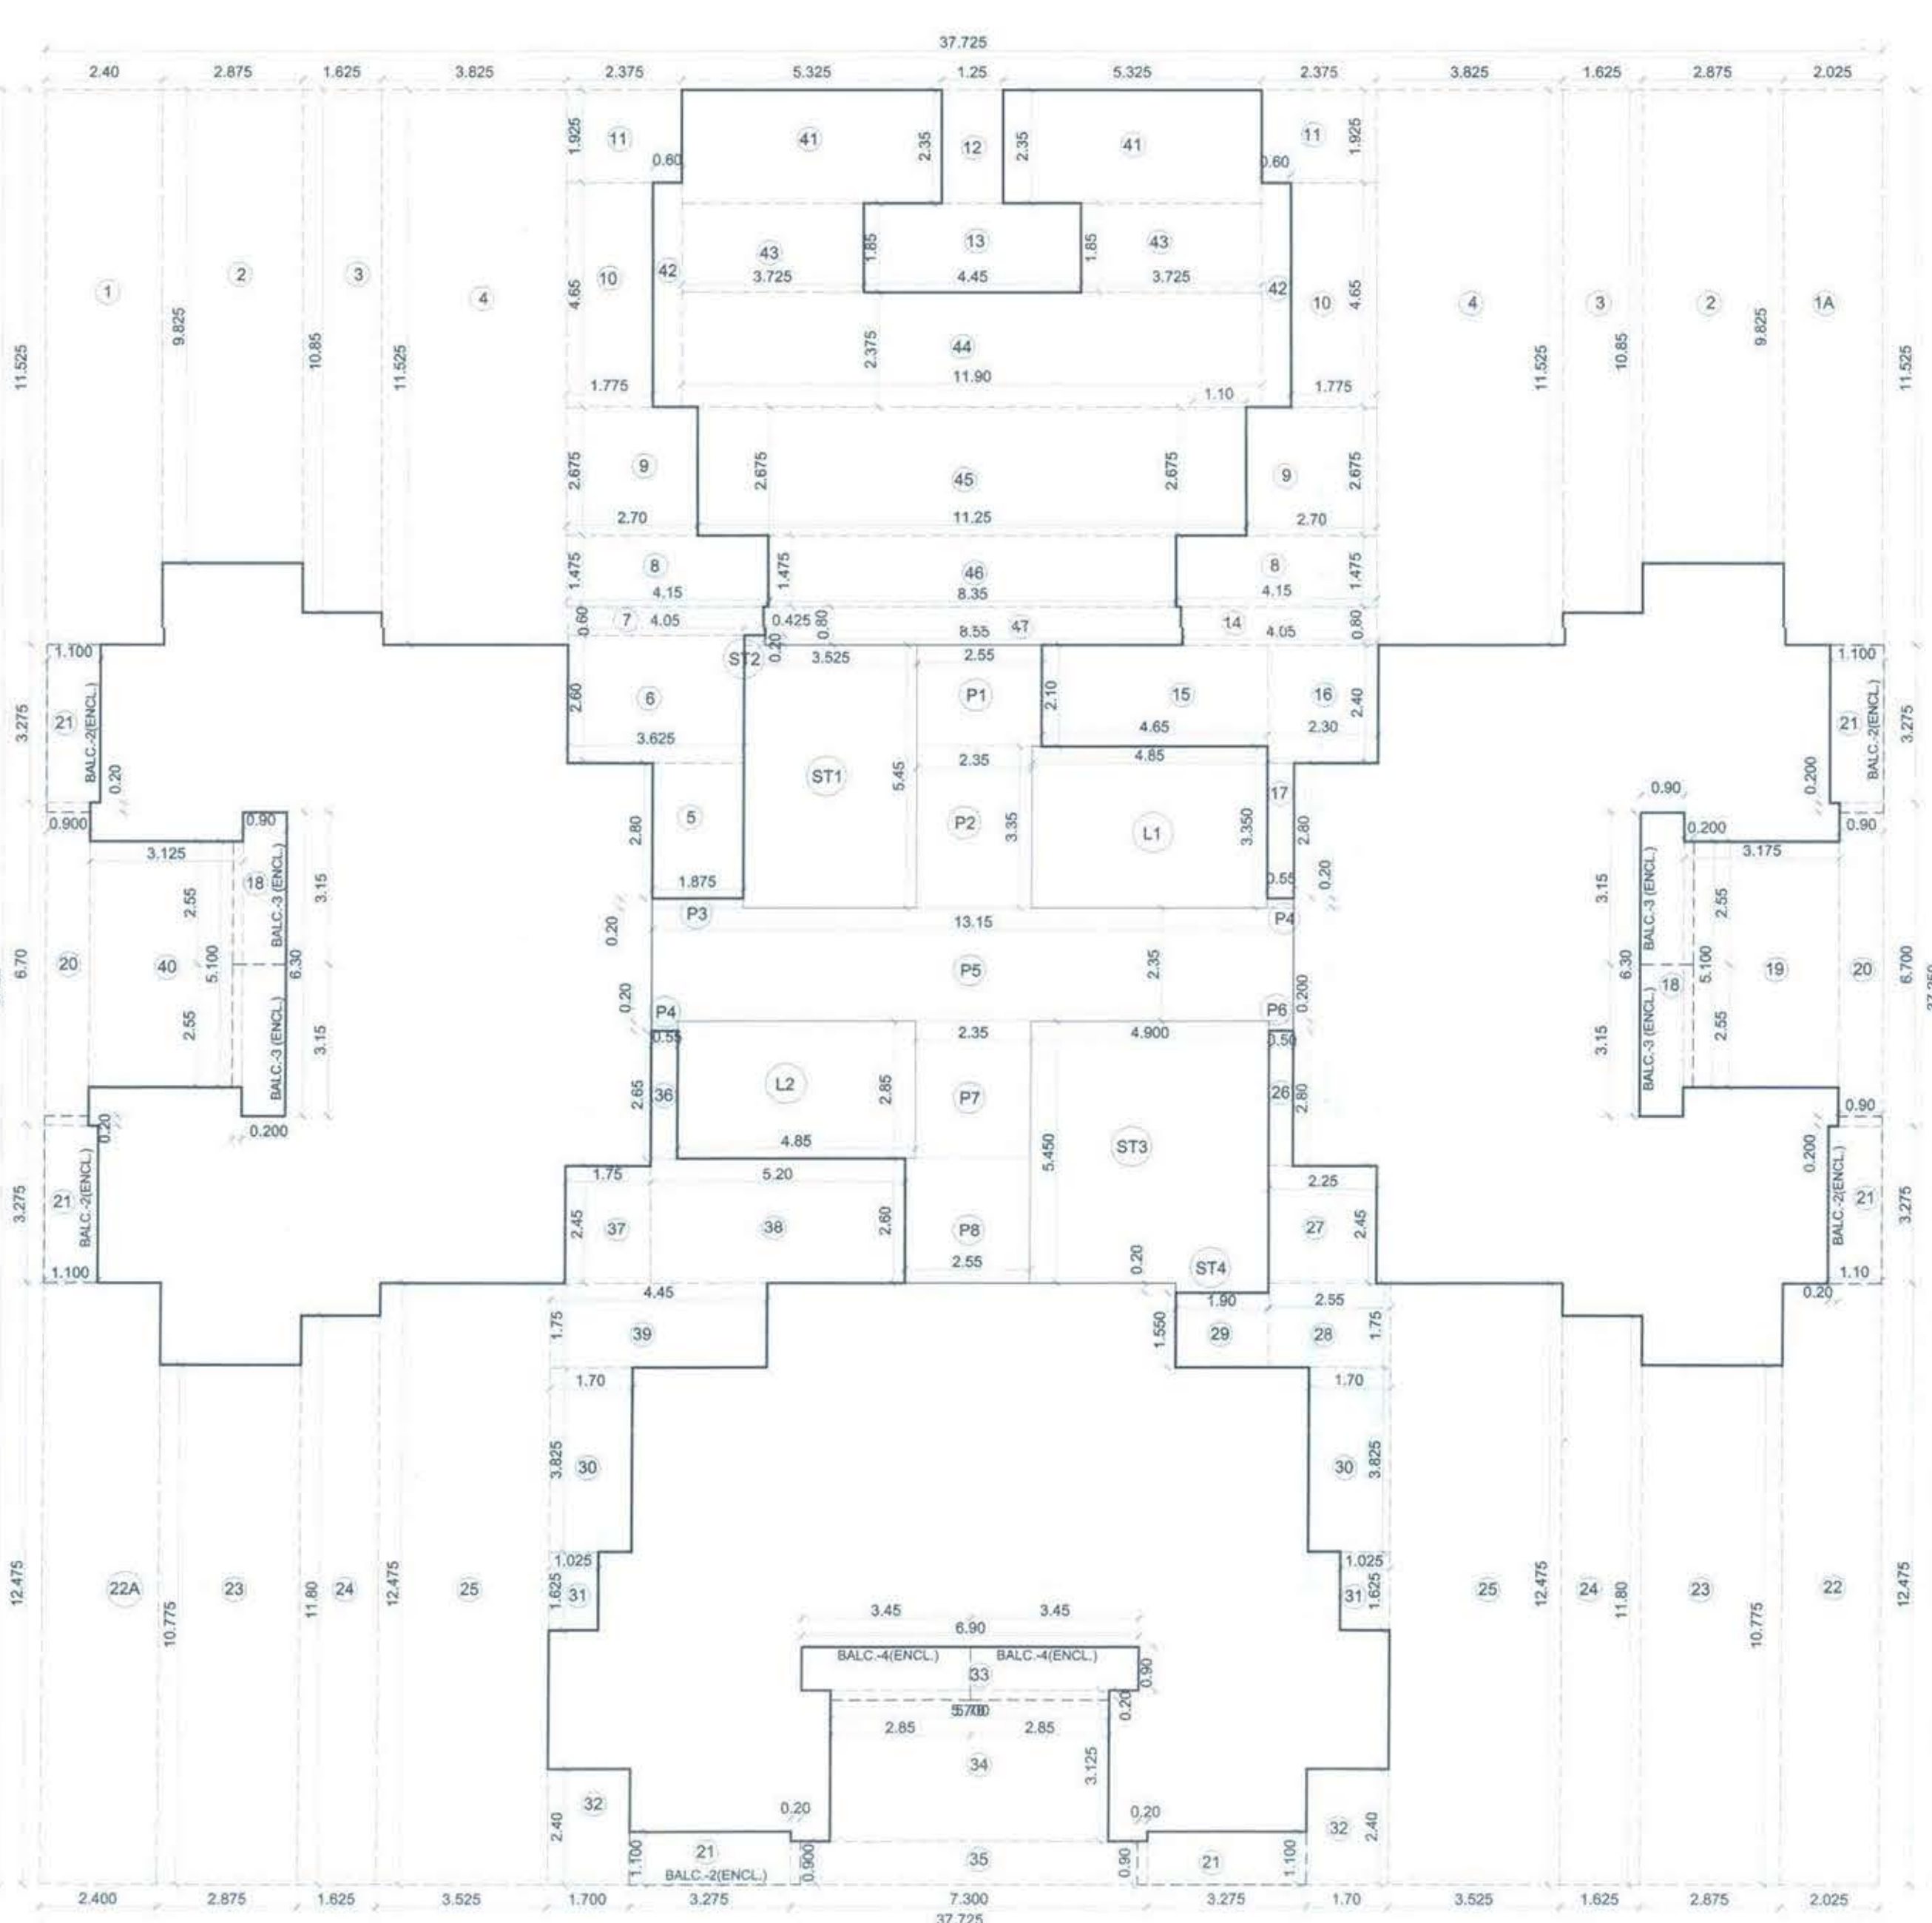

LINE AREA DIAGRAM 8TH, 14TH, 20TH & 26TH REFUGE FLR (BLDG. S1-WING-A) SCALE :- 1:100

Table with columns for ADDITION (A), REDUCTION (B), and STAIRCASE LIFT (D). Rows include various room types and their areas in SQ.MT.

Table with columns for REQUIRED REFUGE AREA AS PER TENANTS (A), REFUGEE AREA STATEMENT AS PER OCCUPANT LOAD (B), and NICHIE AREA STATEMENT. Rows include various area calculations and occupant load details.

CONTENTS OF SHEET 1)- ALL INTERNAL WALLS IN RESIDENTIAL WING FLR. PLAN & CALCULATION IS 0.15 M. THK UNLESS OTHERWISE SPECIFY 2)- PROPOSED WORK SHOWN IN RED. REVISION DESCRIPTION DATE SIGNATURE

DESCRIPTION OF PROPOSAL & PROPERTY PROPOSED SALE RESIDENTIAL BLDG.S1 WING -A ON LAND BEARING S NO 94/1D, 95/1, 95/2, 95/3A, 95/3B, 95/4, 95, 97/1, 97/2, 98/6A/1, 98/6A/2, 98/6B, 98/6C & 98/6D AT VILLAGE KOLKHA TAL. PANVEL, DIST- RAIGAD. NAME & SIGNATURE OF OWNERS M/s SANVO RESORTS PVT. LTD.