
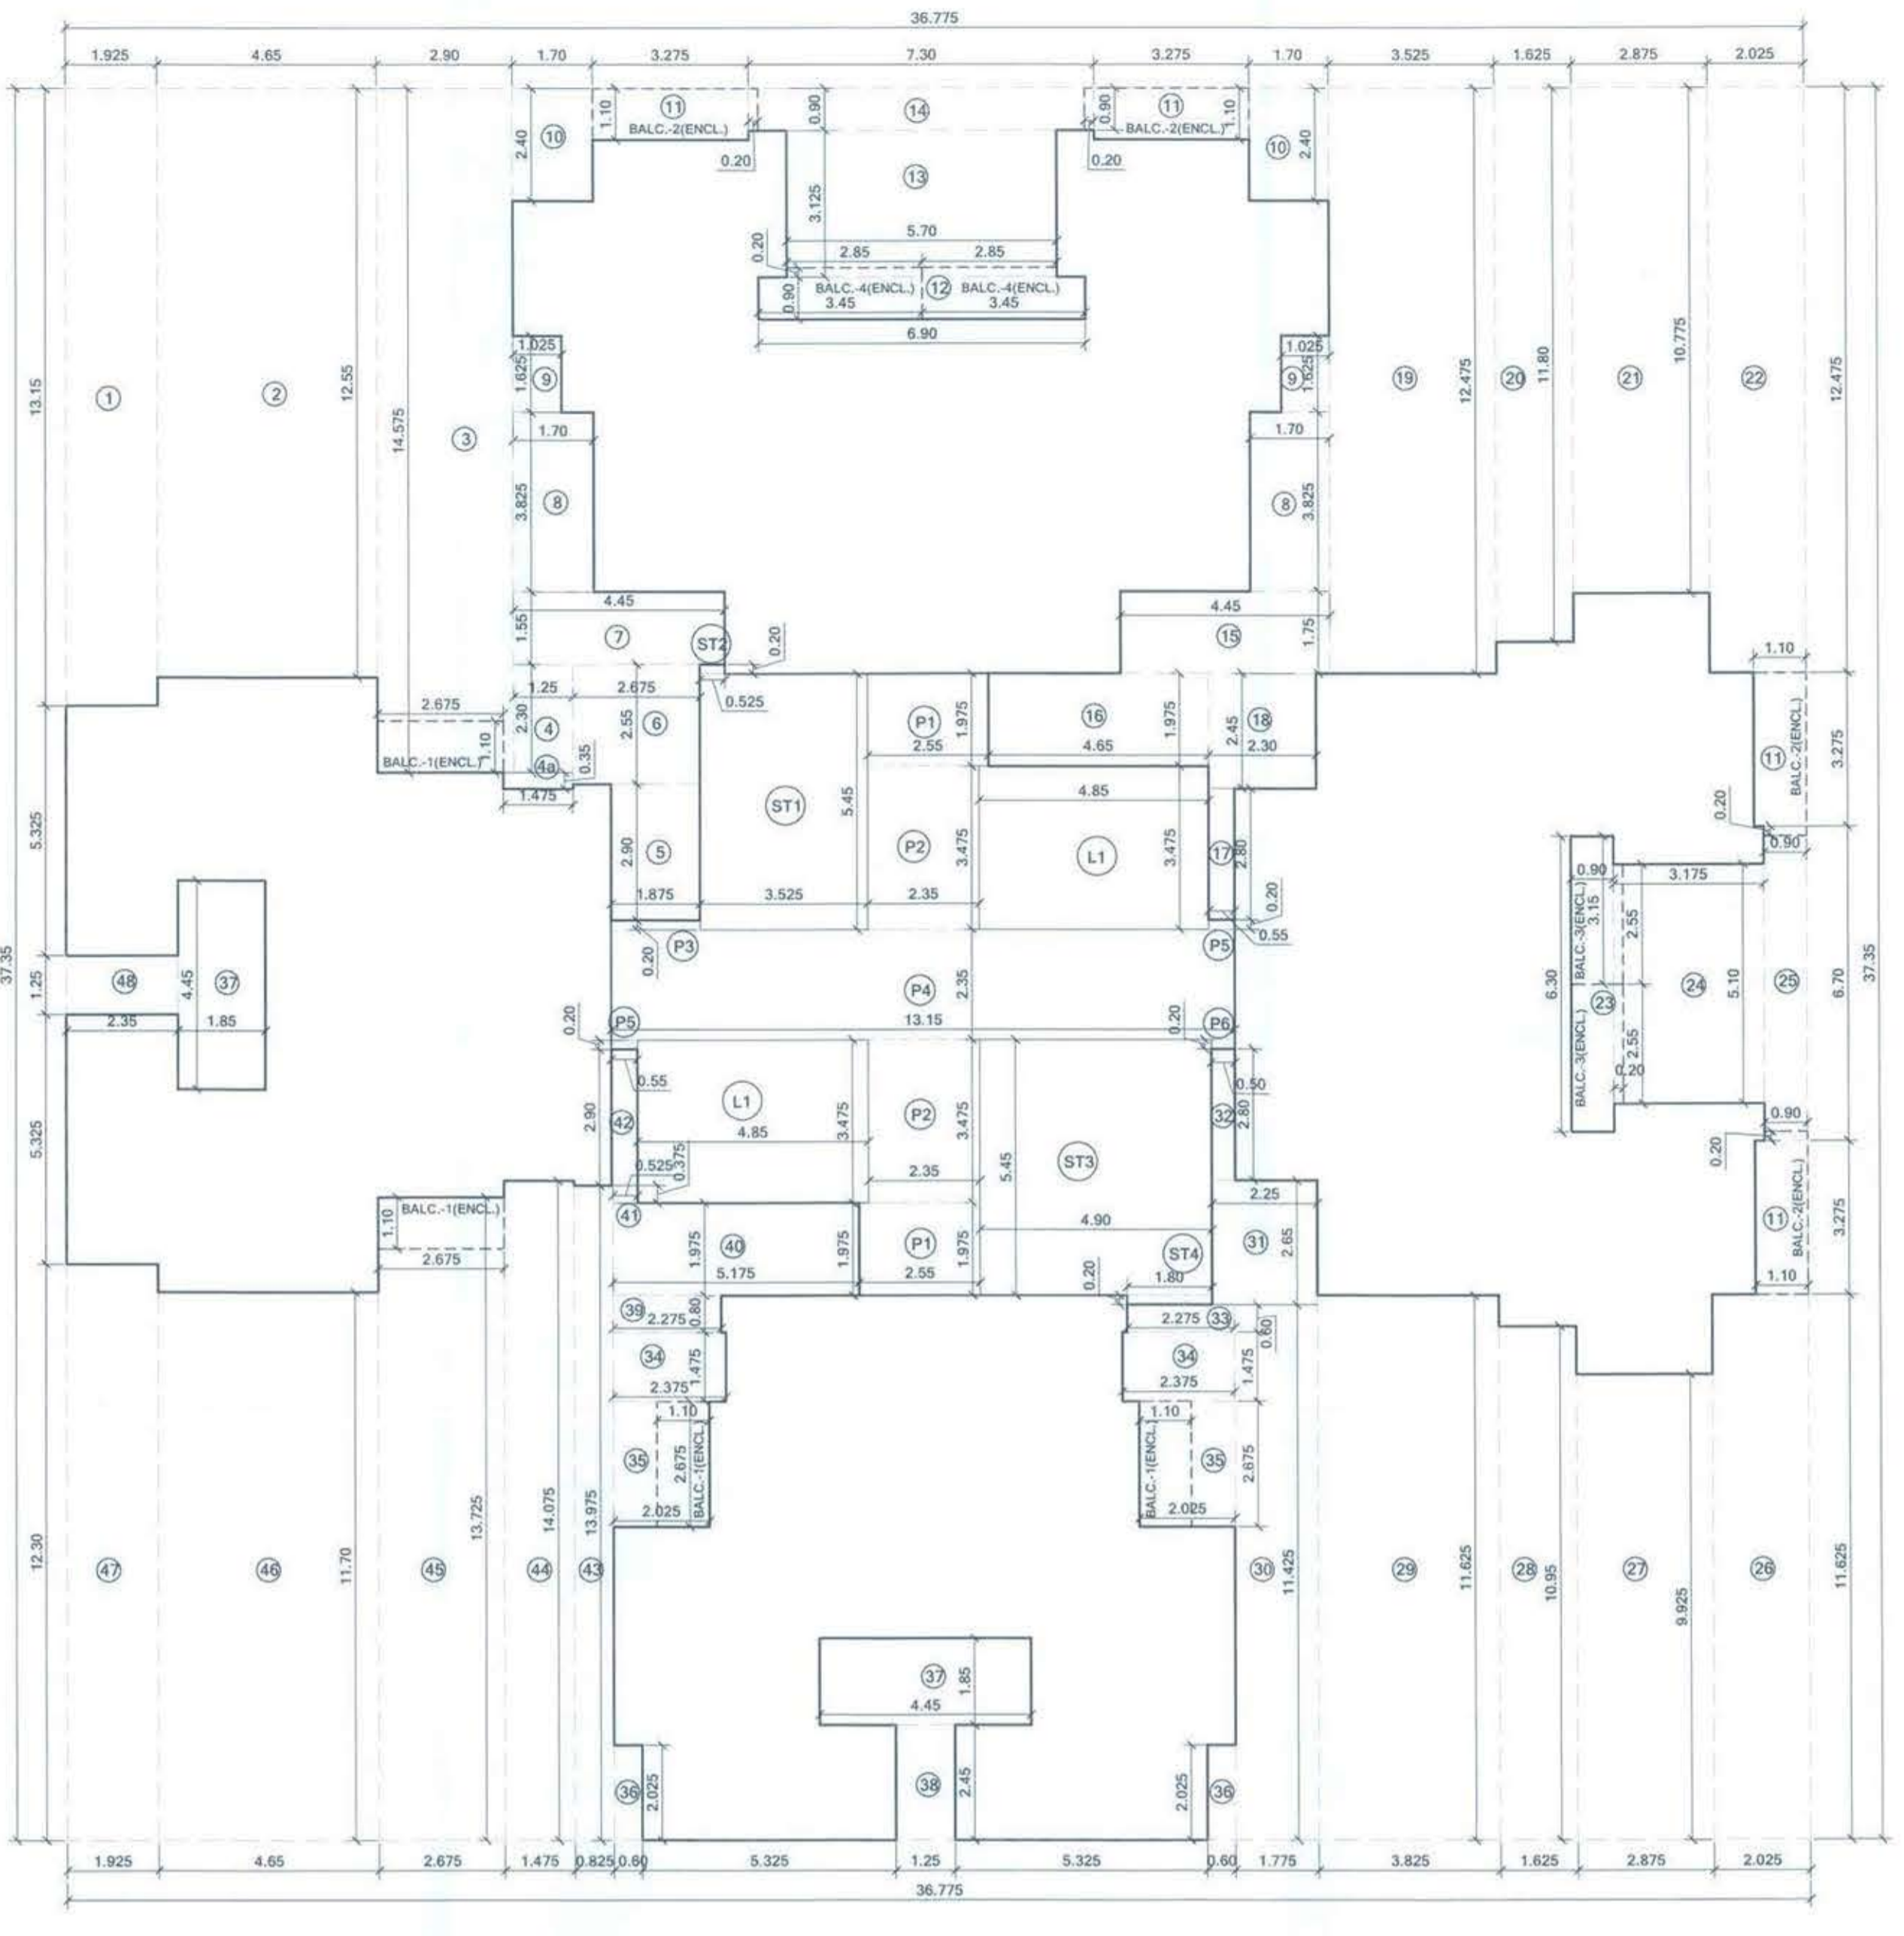
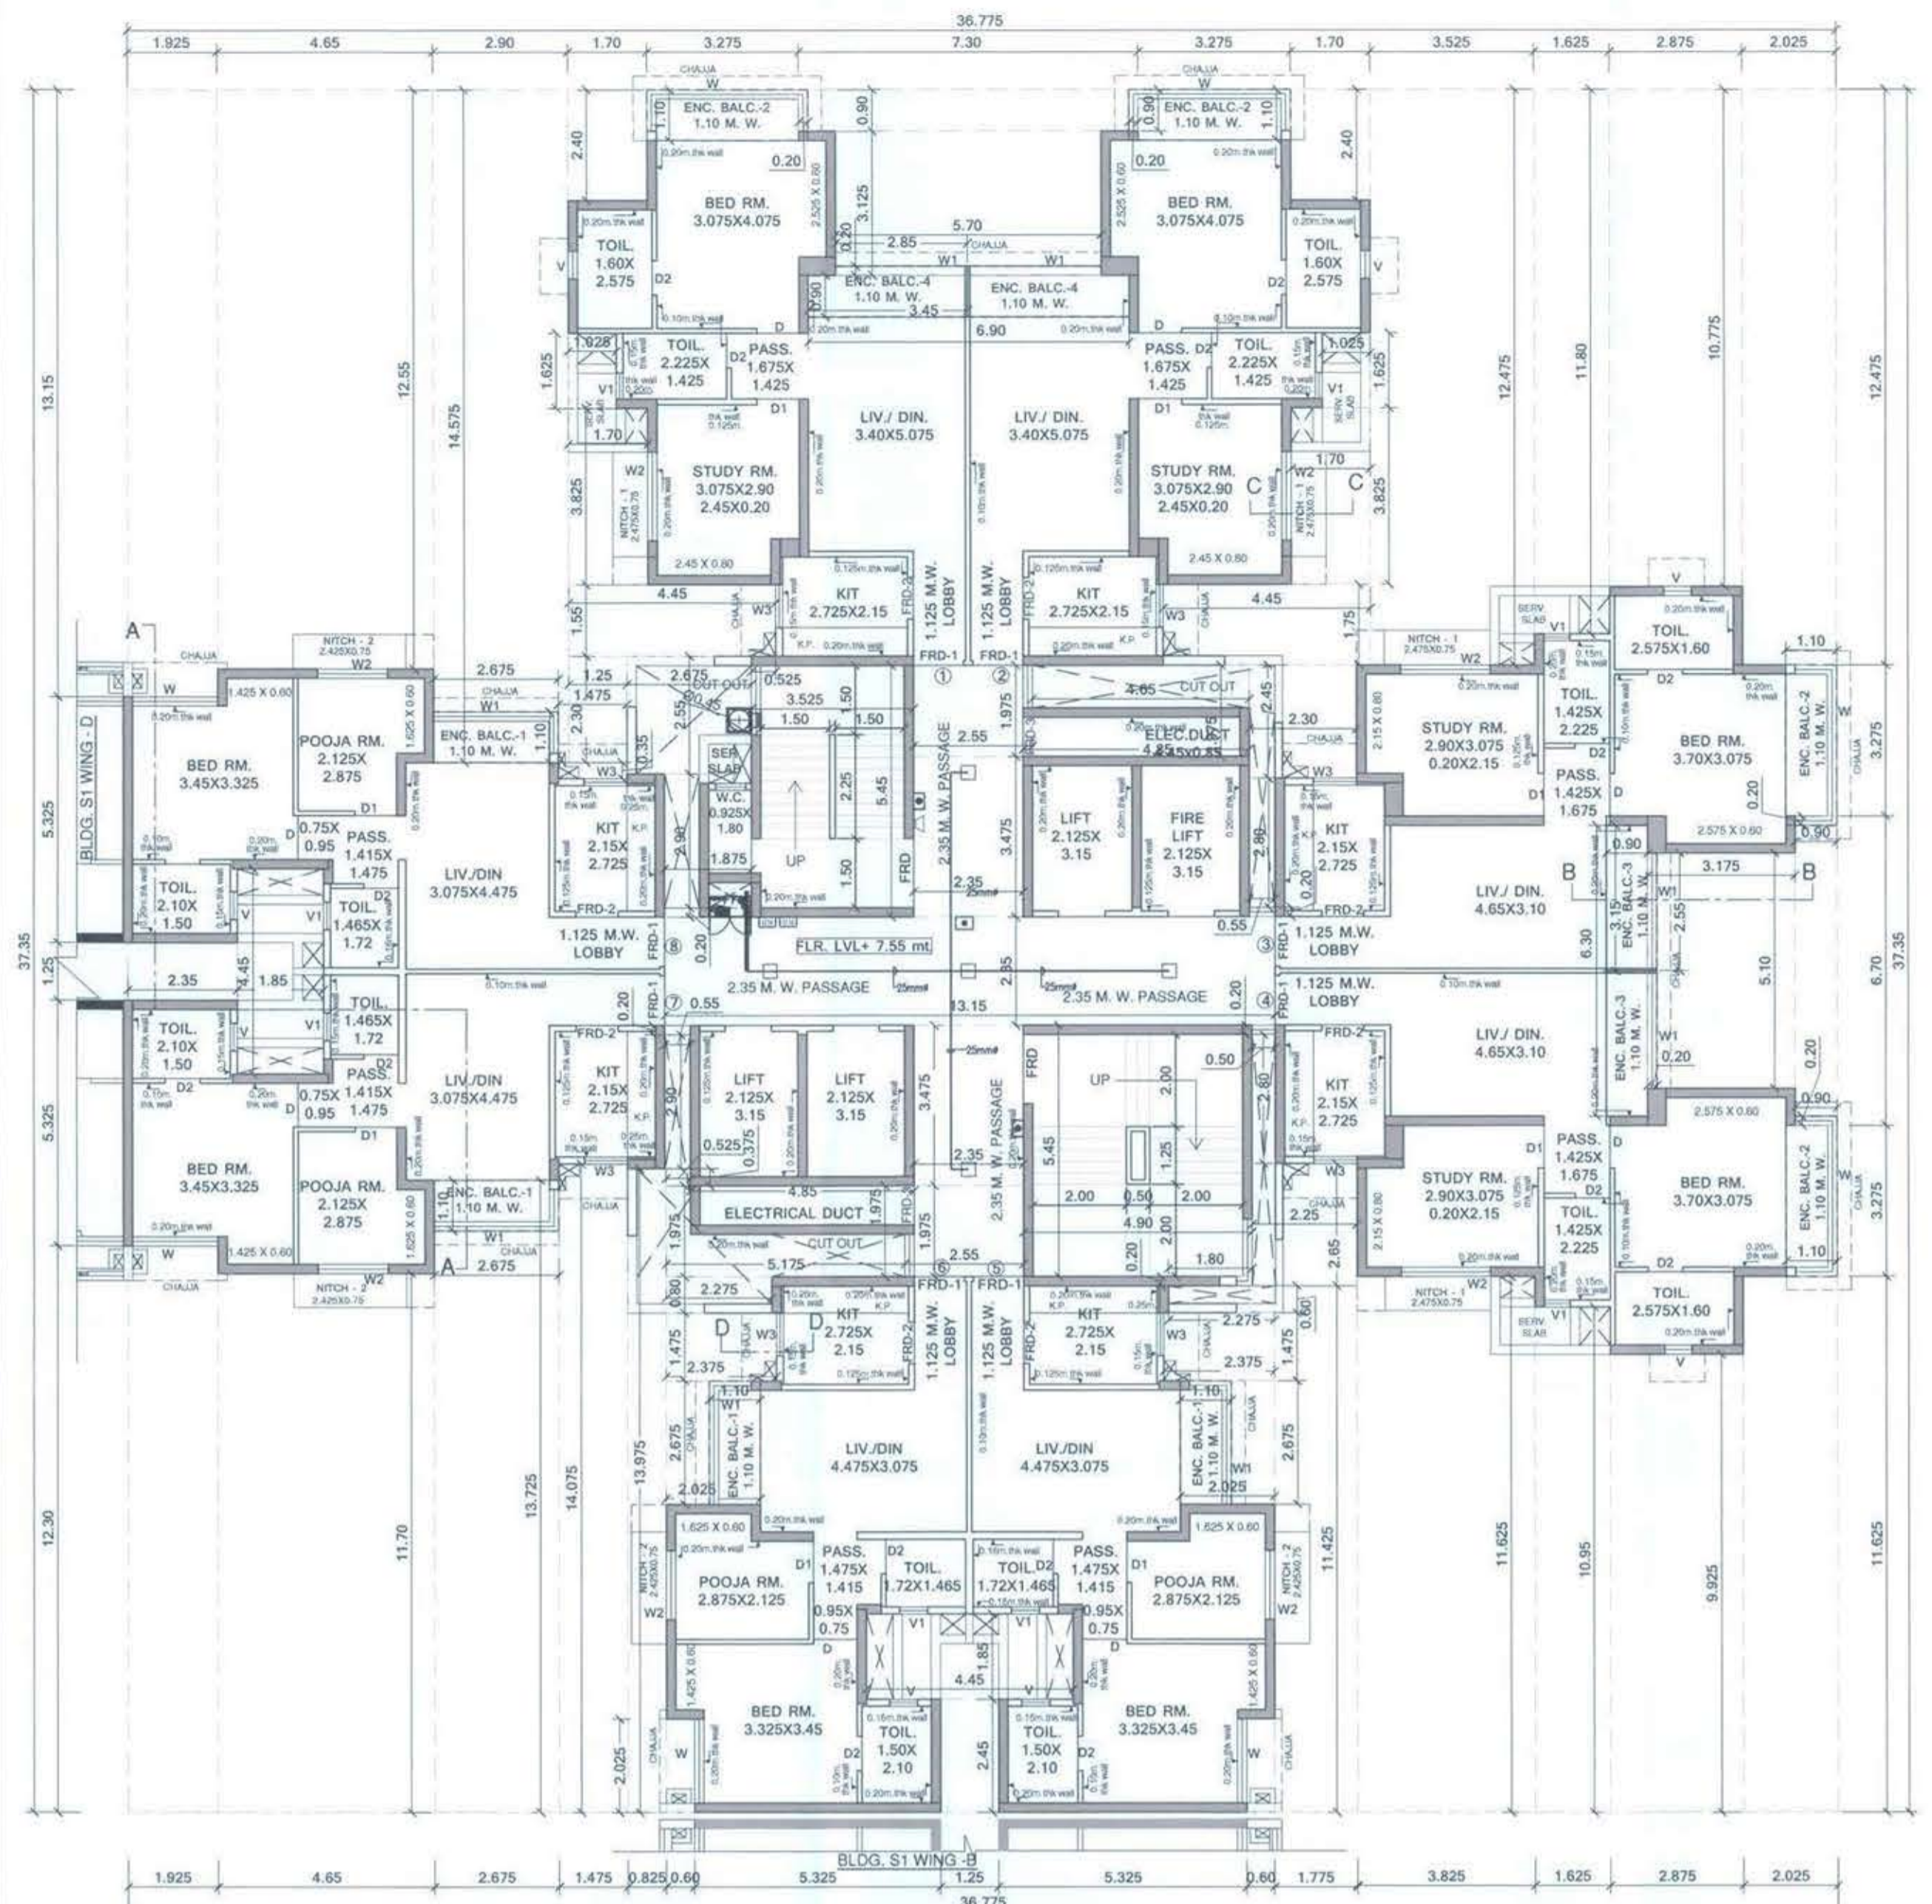


AMENDED DEVELOPMENT PERMISSION GRANTED Subject to the conditions mentioned in this office's letter No. CIDCO/NAINA/PANVEL/04/06/2018/10/5 Dated: 09 JAN 2018 Associate Planner (NAINA)

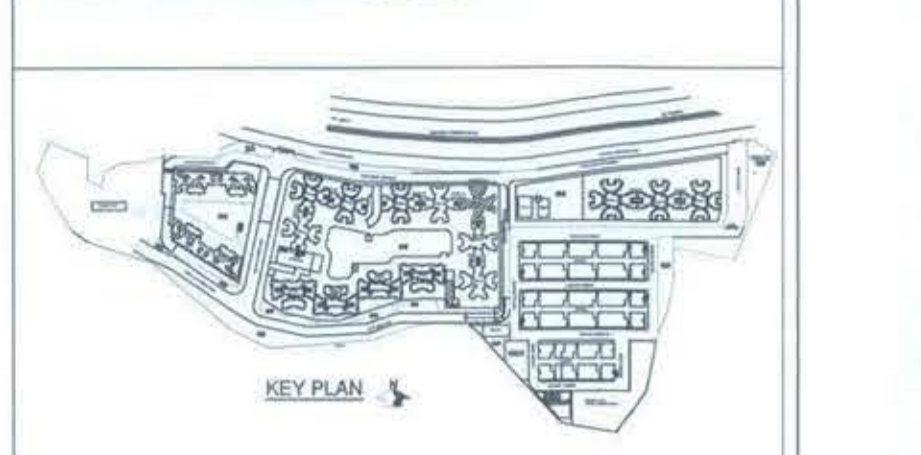

DOORS & WINDOW SCHEDULE table with columns: TYPE, SIZE, AREA IN SQ.MT., BAL. HEIGHT, DESCRIPTION.

LIGHT & VENTILATION SCHEDULE table with columns: DESCRIPTION OF USER SPACE, CARPET AREA OF ROOM IN SQ.MT., LAV REQ. 1/4 OF CARPET AREA, LAV PROVIDEN IN SQ.MT., TYPE OF OPENING DEED.



SOCIETY OFFICE AREA CALCULATION OF 1ST FLR table with columns: BLOCK - (A), DEDUCTION, NET B.U.P AREA.

AREA DIA. SOCIETY OFFICE 1ST FLR diagram showing dimensions of the office area.

BUILT UP AREA CALCULATION (BLDG. S1 WING - C) table with columns: ADDITION (A), DEDUCTION (B), TOTAL.

TYPICAL FLR. PLAN 2ND TO 7TH, 9TH TO 13TH, 15TH TO 19TH, 21ST TO 25TH & 27TH FLR.(BLDG. S1 WING - C) SCALE:- 1:100

LINE AREA DIAGRAM 2nd to 7th, 9th to 13th, 15th to 19th, 21st to 25th & 27th TYPICAL FLOOR (BLDG. S1-WING-C) SCALE :- 1:100

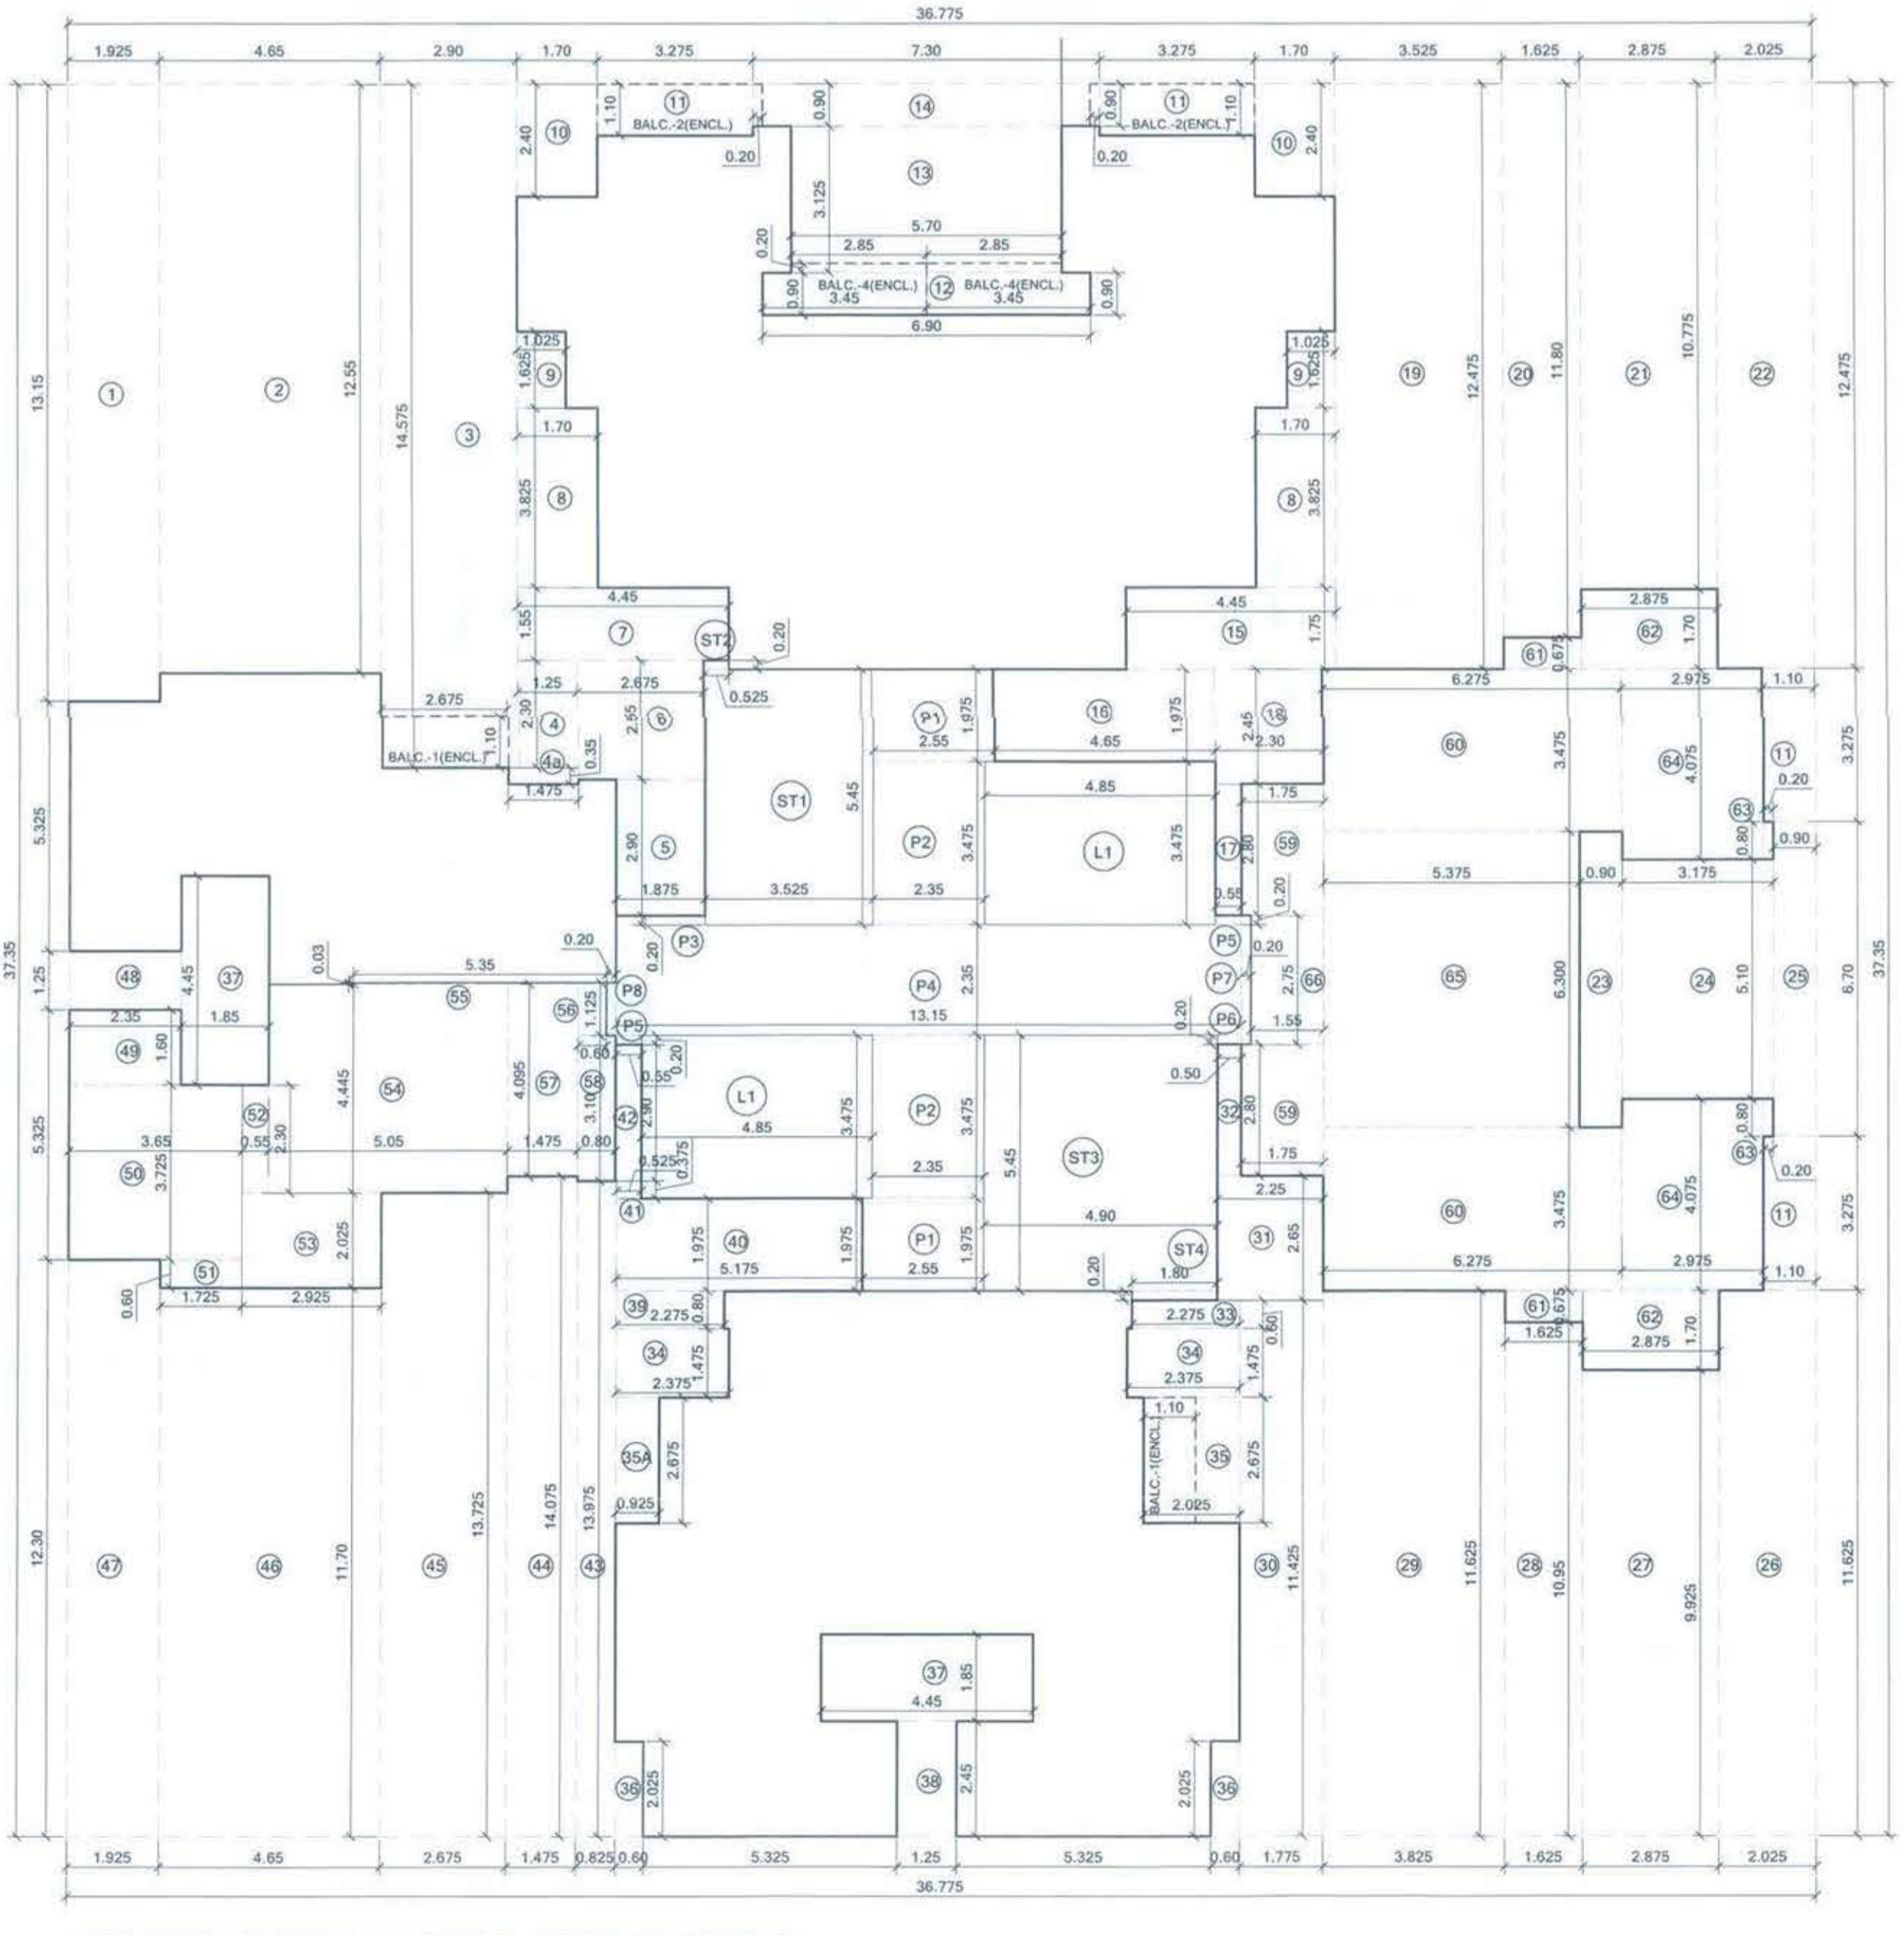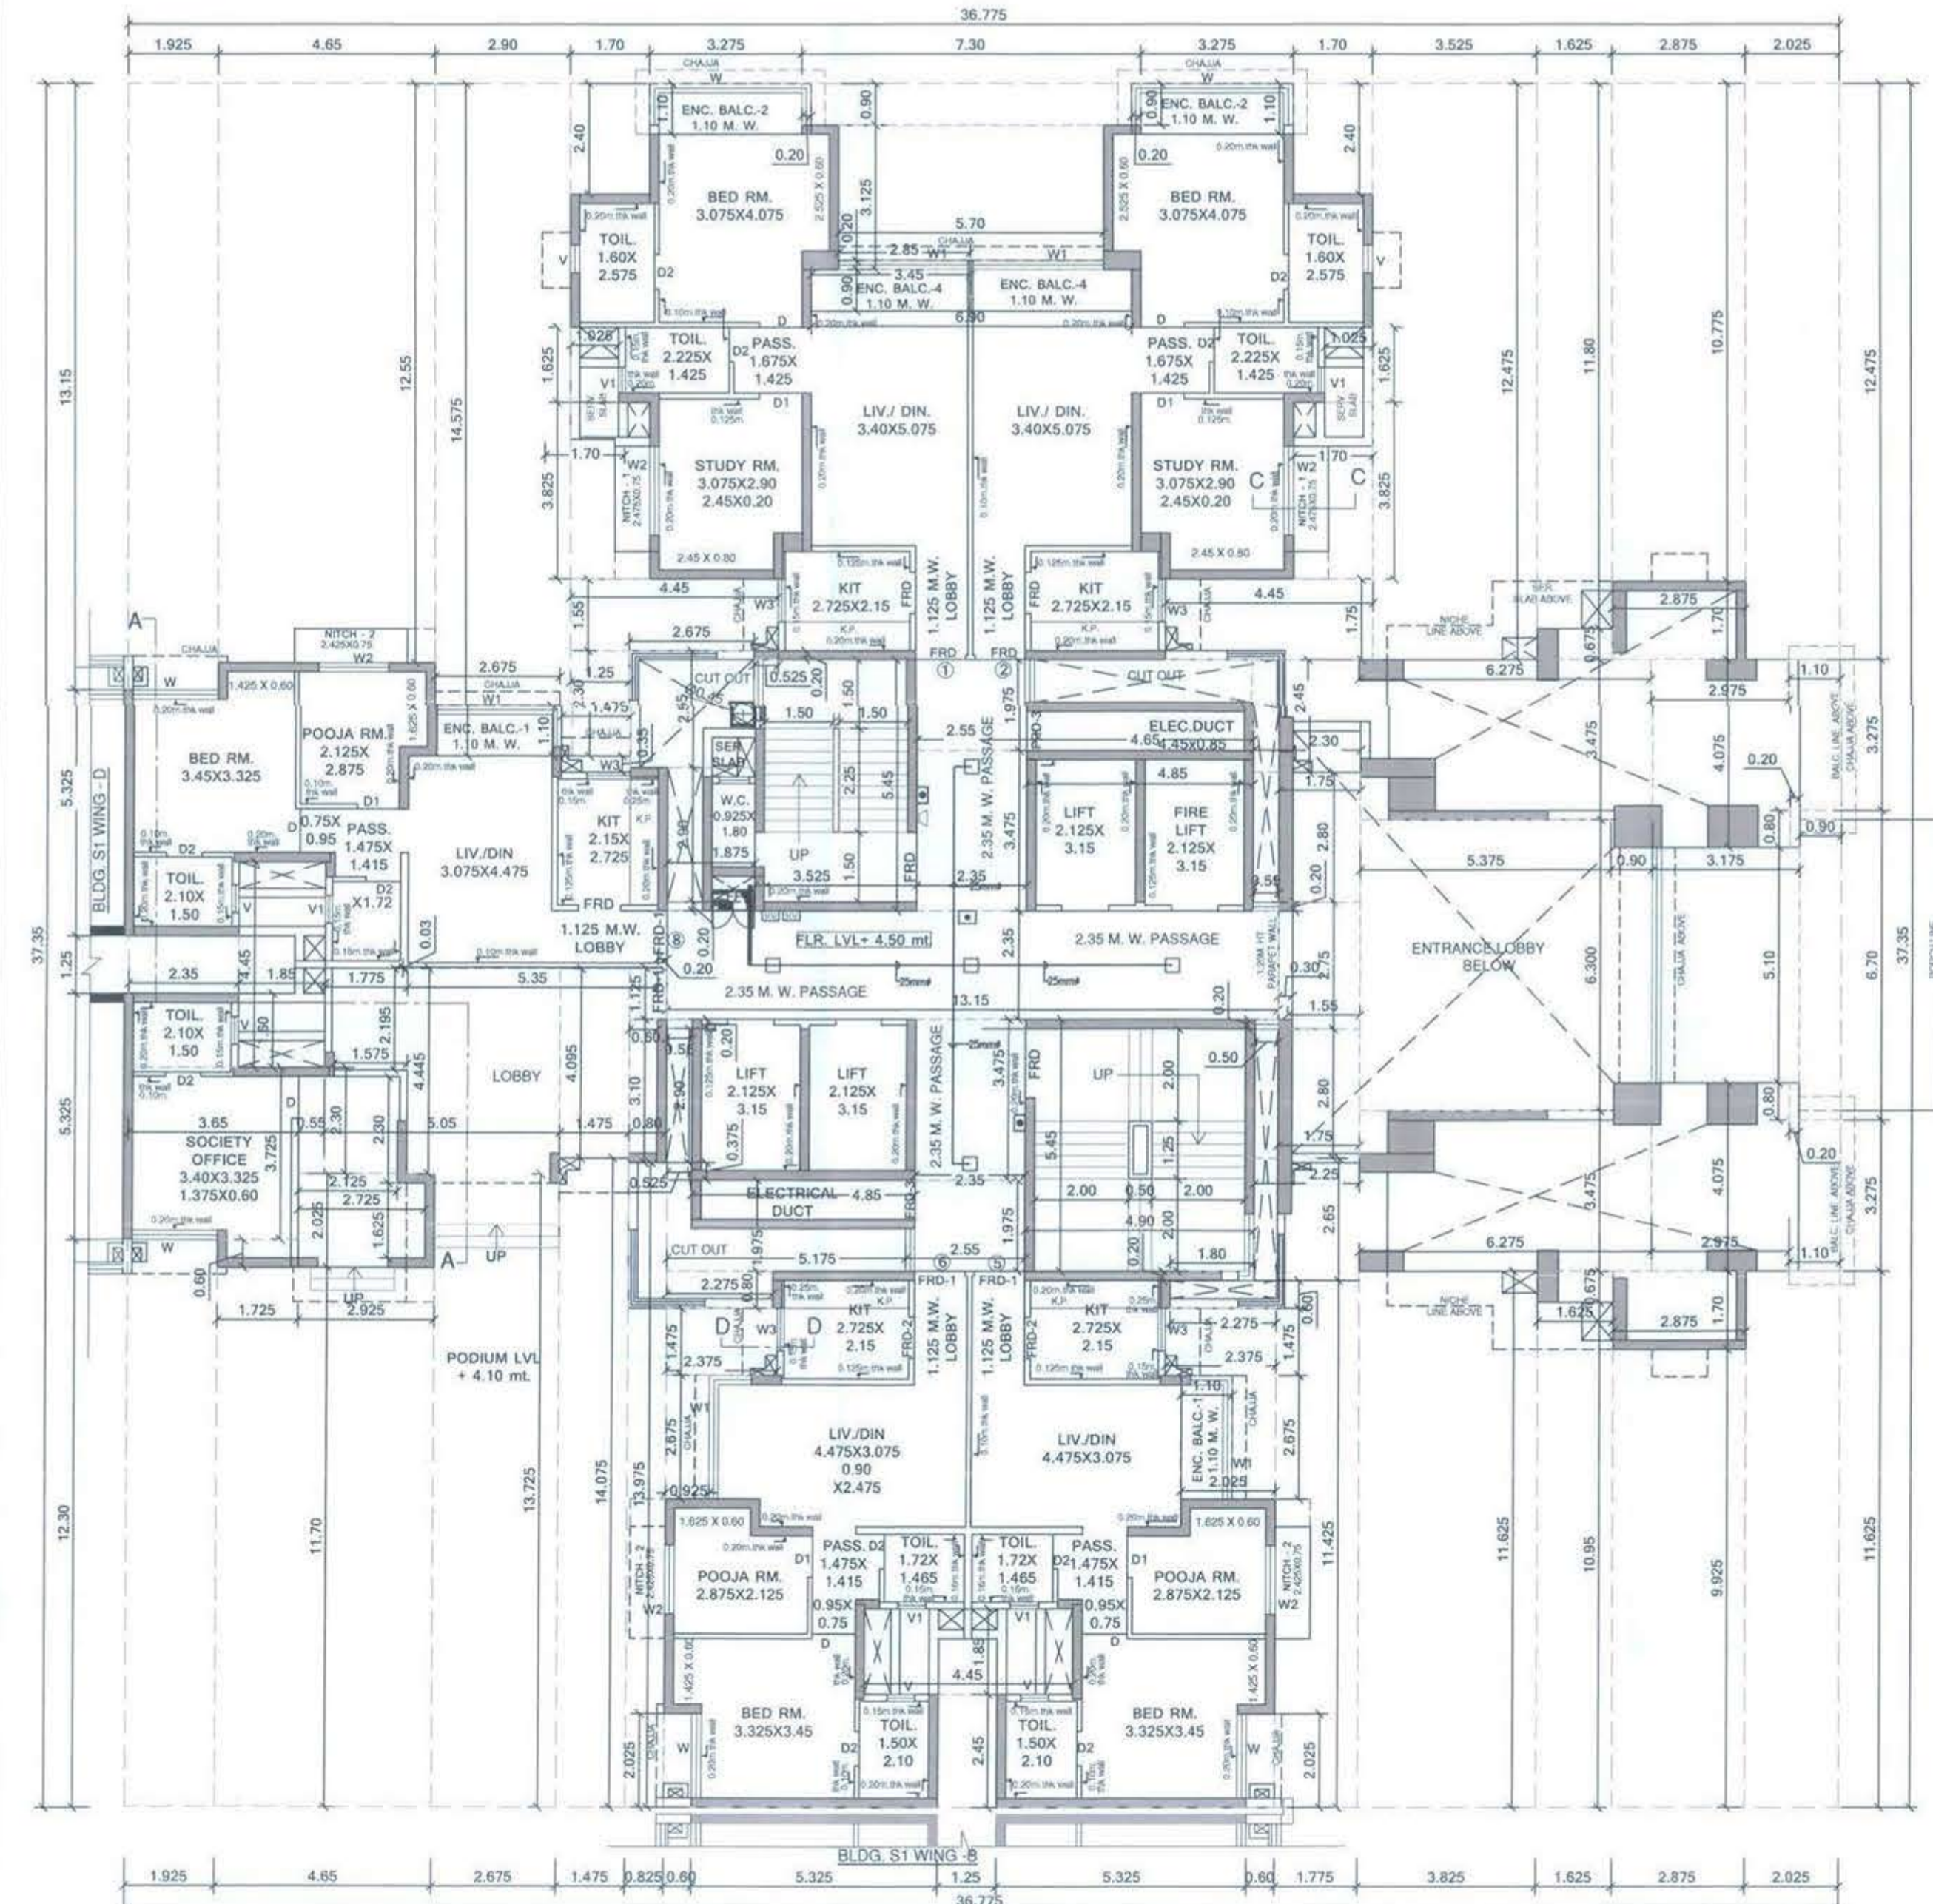

1ST FLR. PLAN (BLDG. S1 WING - C) SCALE :- 1:100

LINE AREA DIAGRAM 1st. FLOOR (BLDG. S1-WING-C) SCALE :- 1:100

Summary tables including: BUILT UP AREA CALCULATION (BLDG. S1 WING - C) ADDITION (A), DEDUCTION (B), TOTAL; GROSS AREA (G+C+D+E); STAIRCASE, LIFT (D); PASSAGE (E); EXCESS BALCONY AREA; NICHE AREA STATEMENT.

CONTENTS OF SHEET, REVISION table, DESCRIPTION OF PROPOSAL & PROPERTY, NAME & SIGNATURE OF OWNERS (M/s SANVO RESORTS PVT. LTD.), SIGNATURE OF ARCHITECT (MATRIX architects & engineers), SCALE, DATE, NORTH LINE.

PRODUCED BY AN AUTODESK EDUCATIONAL PRODUCT

PRODUCED BY AN AUTODESK EDUCATIONAL PRODUCT