

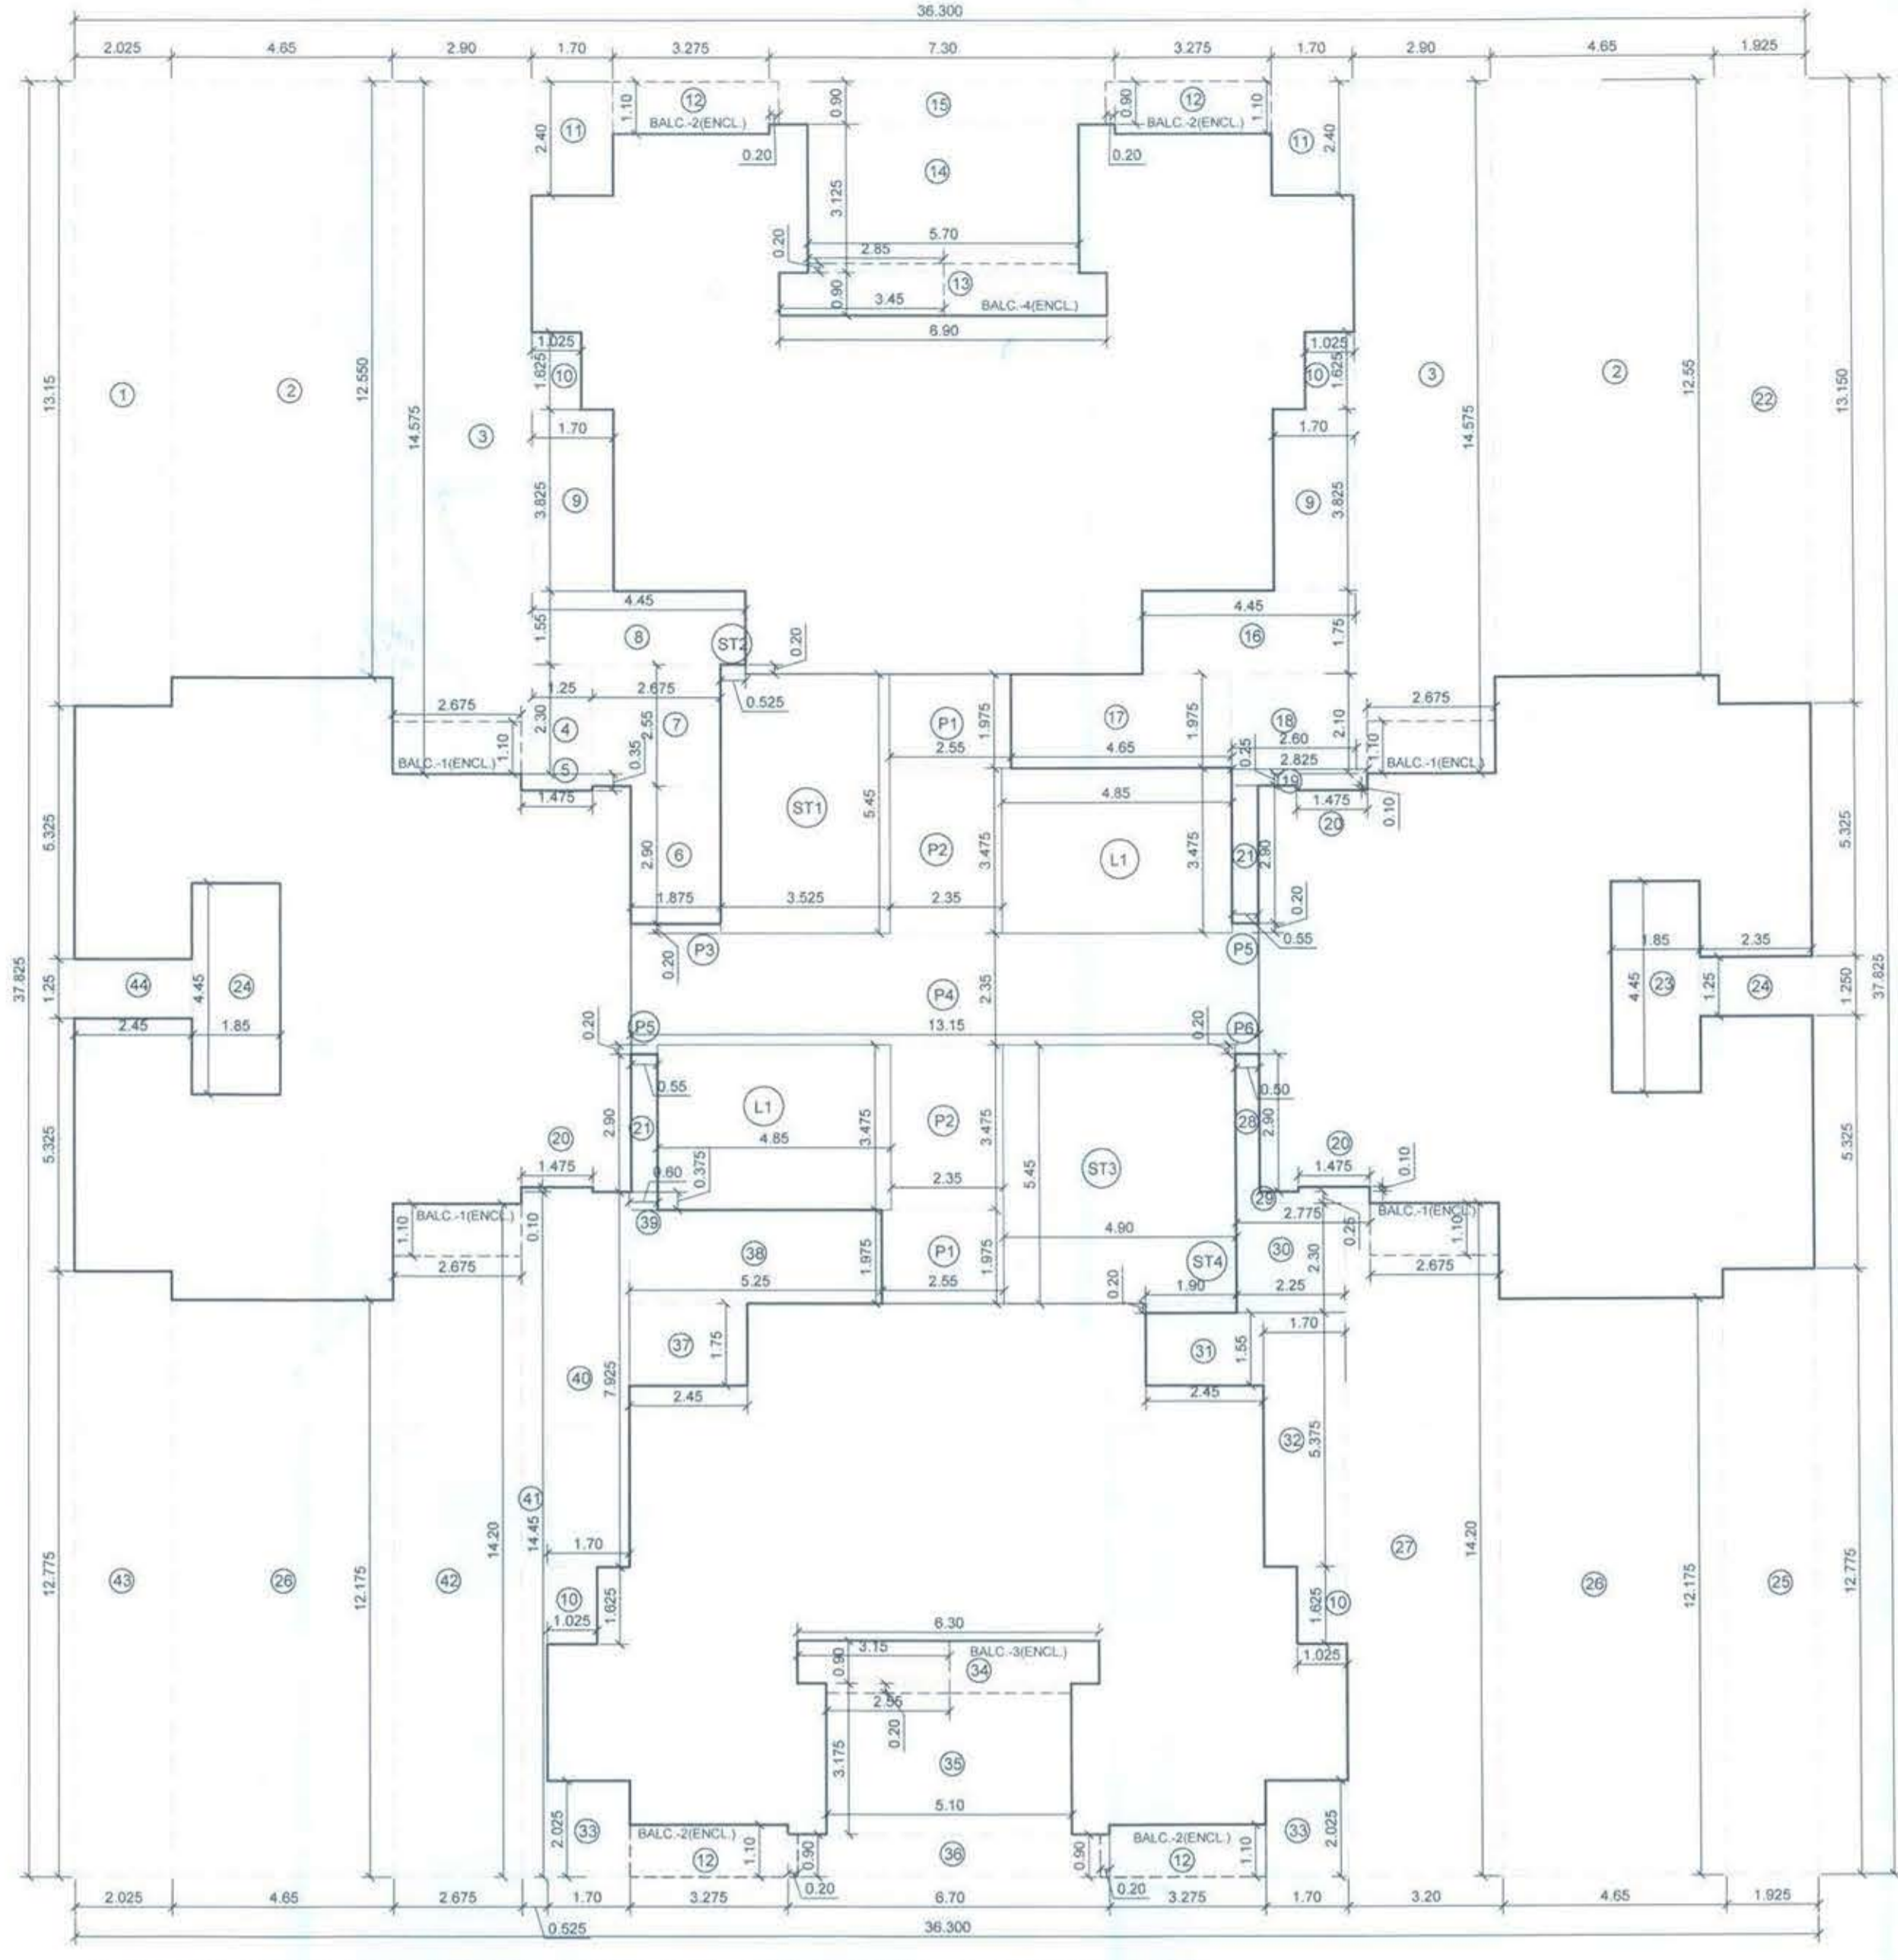
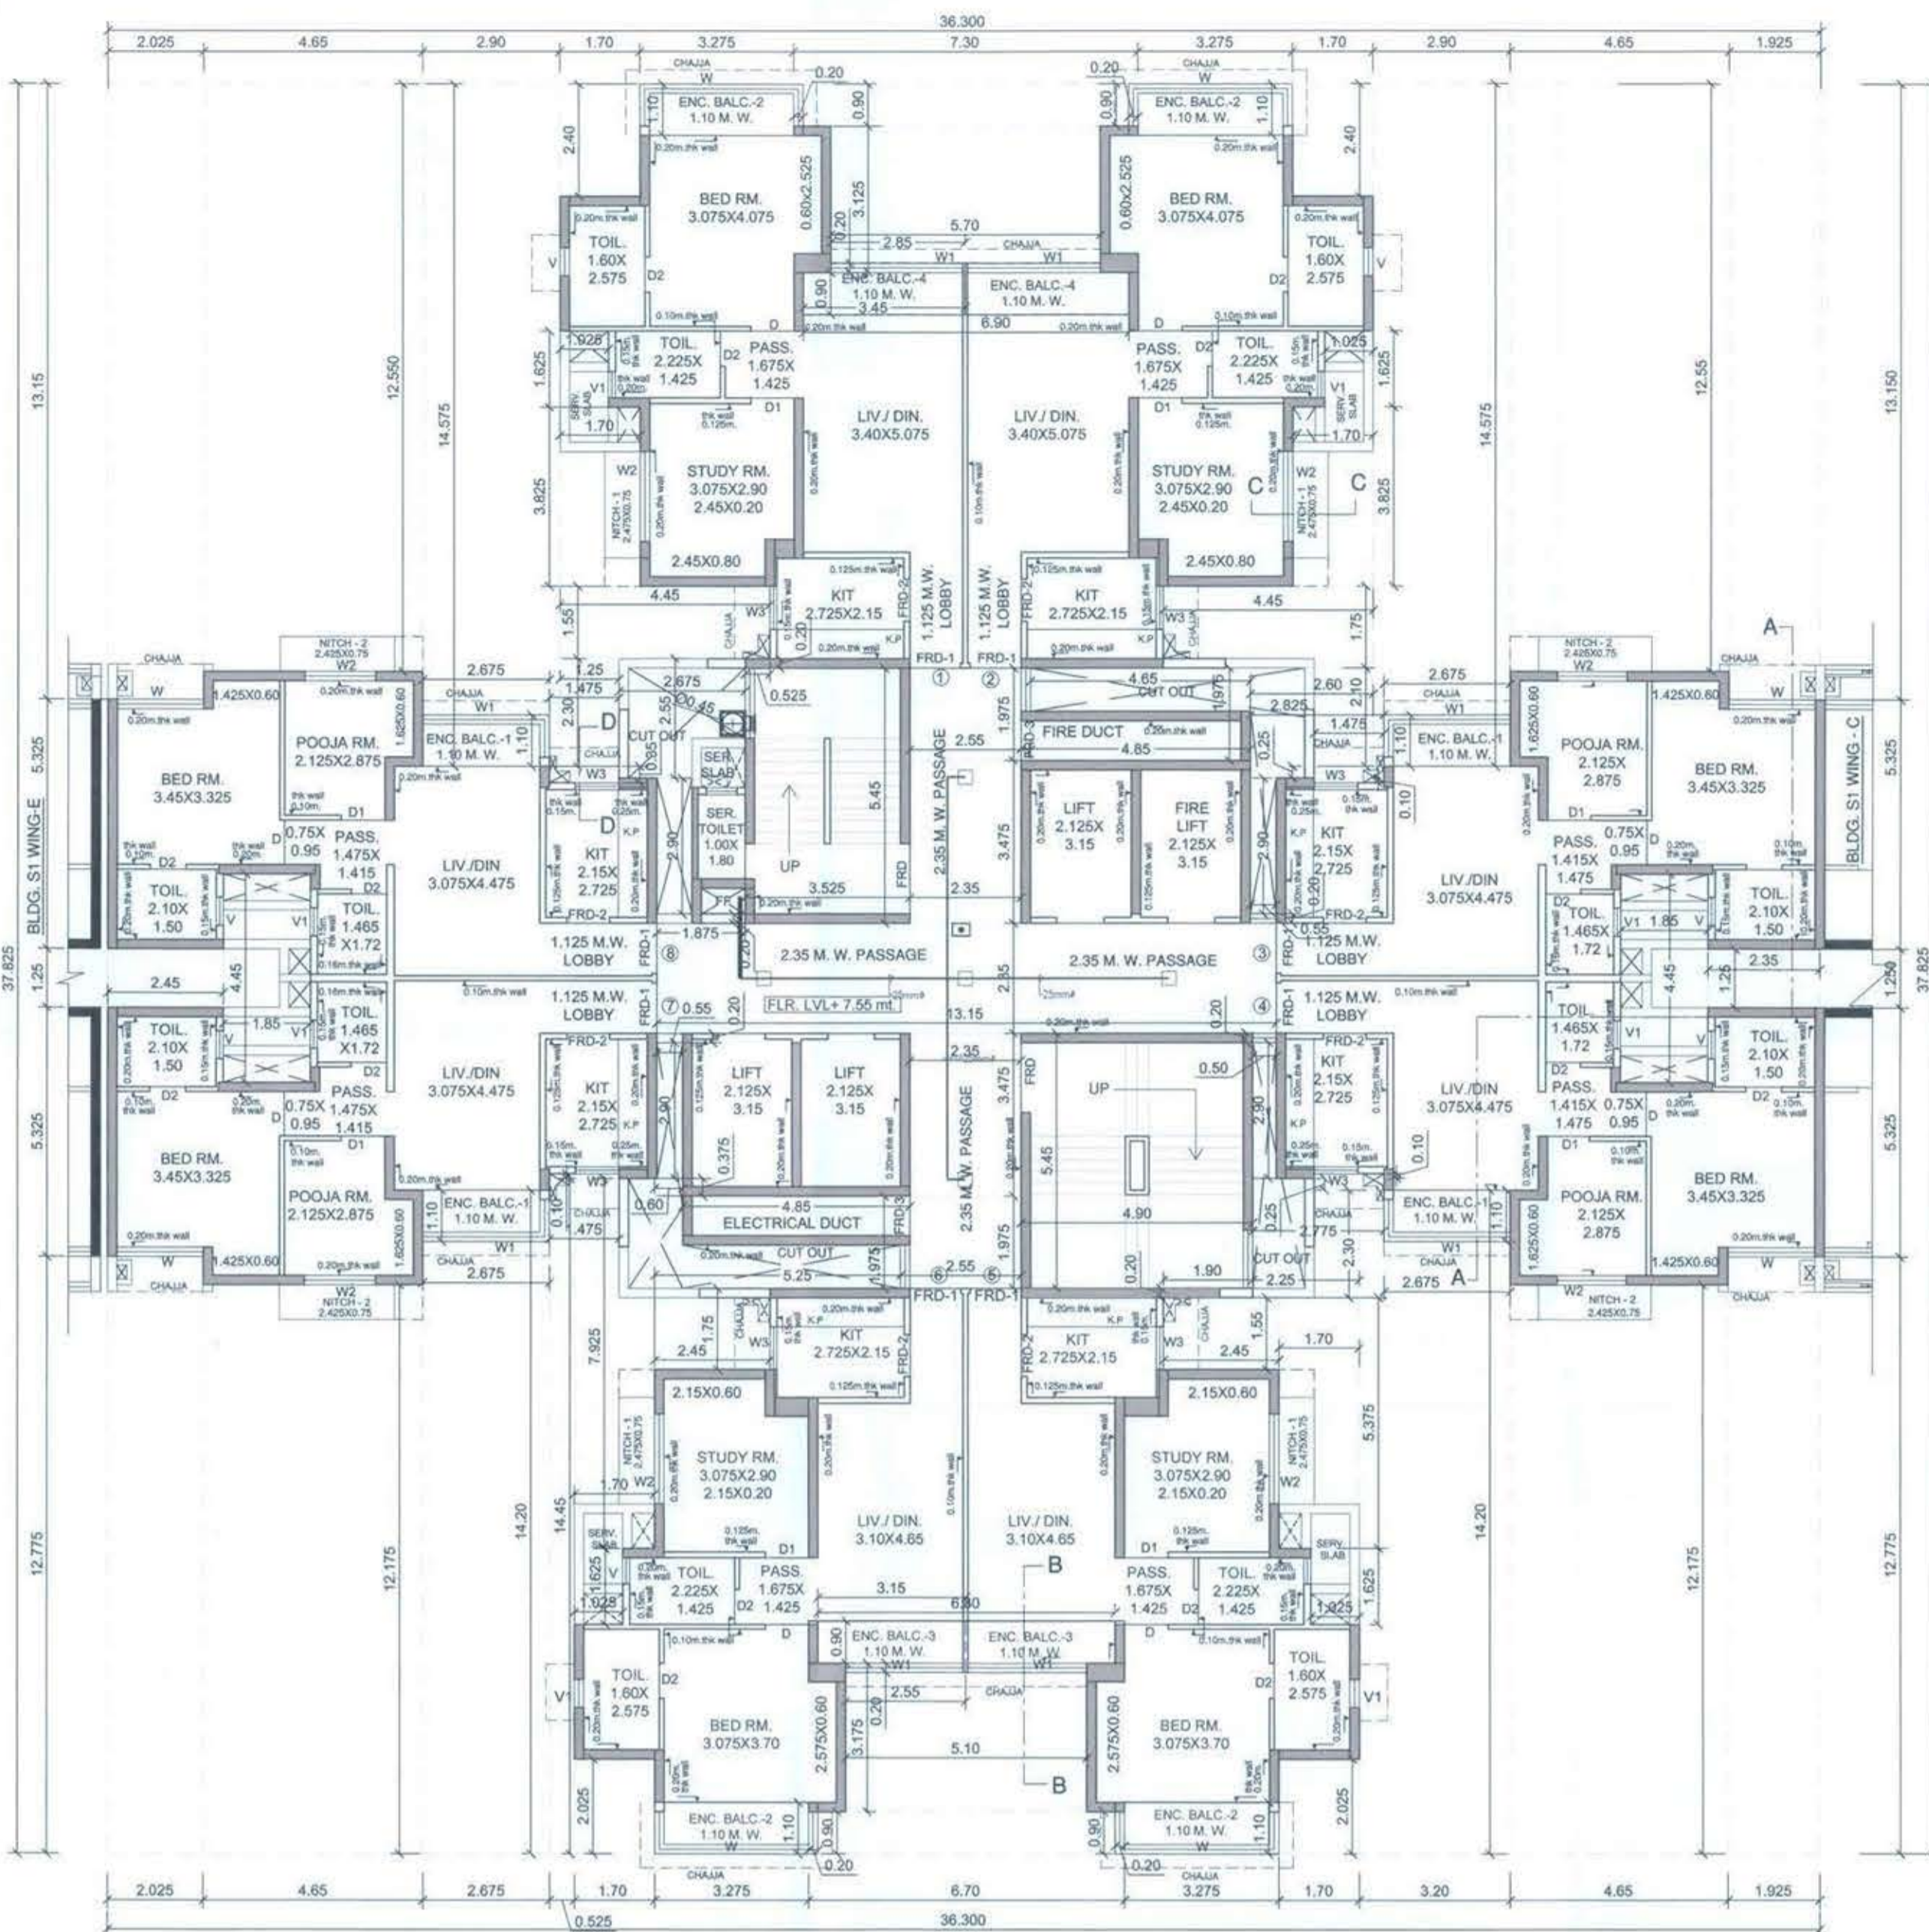


AMENDED DEVELOPMENT PERMISSION GRANTED Subject to the conditions mentioned in this office's letter No. CIP/CON/IN/AV/ANNEK/018/EP/81/Amended/02/2018/10/5 Dated: 09 JAN 2018

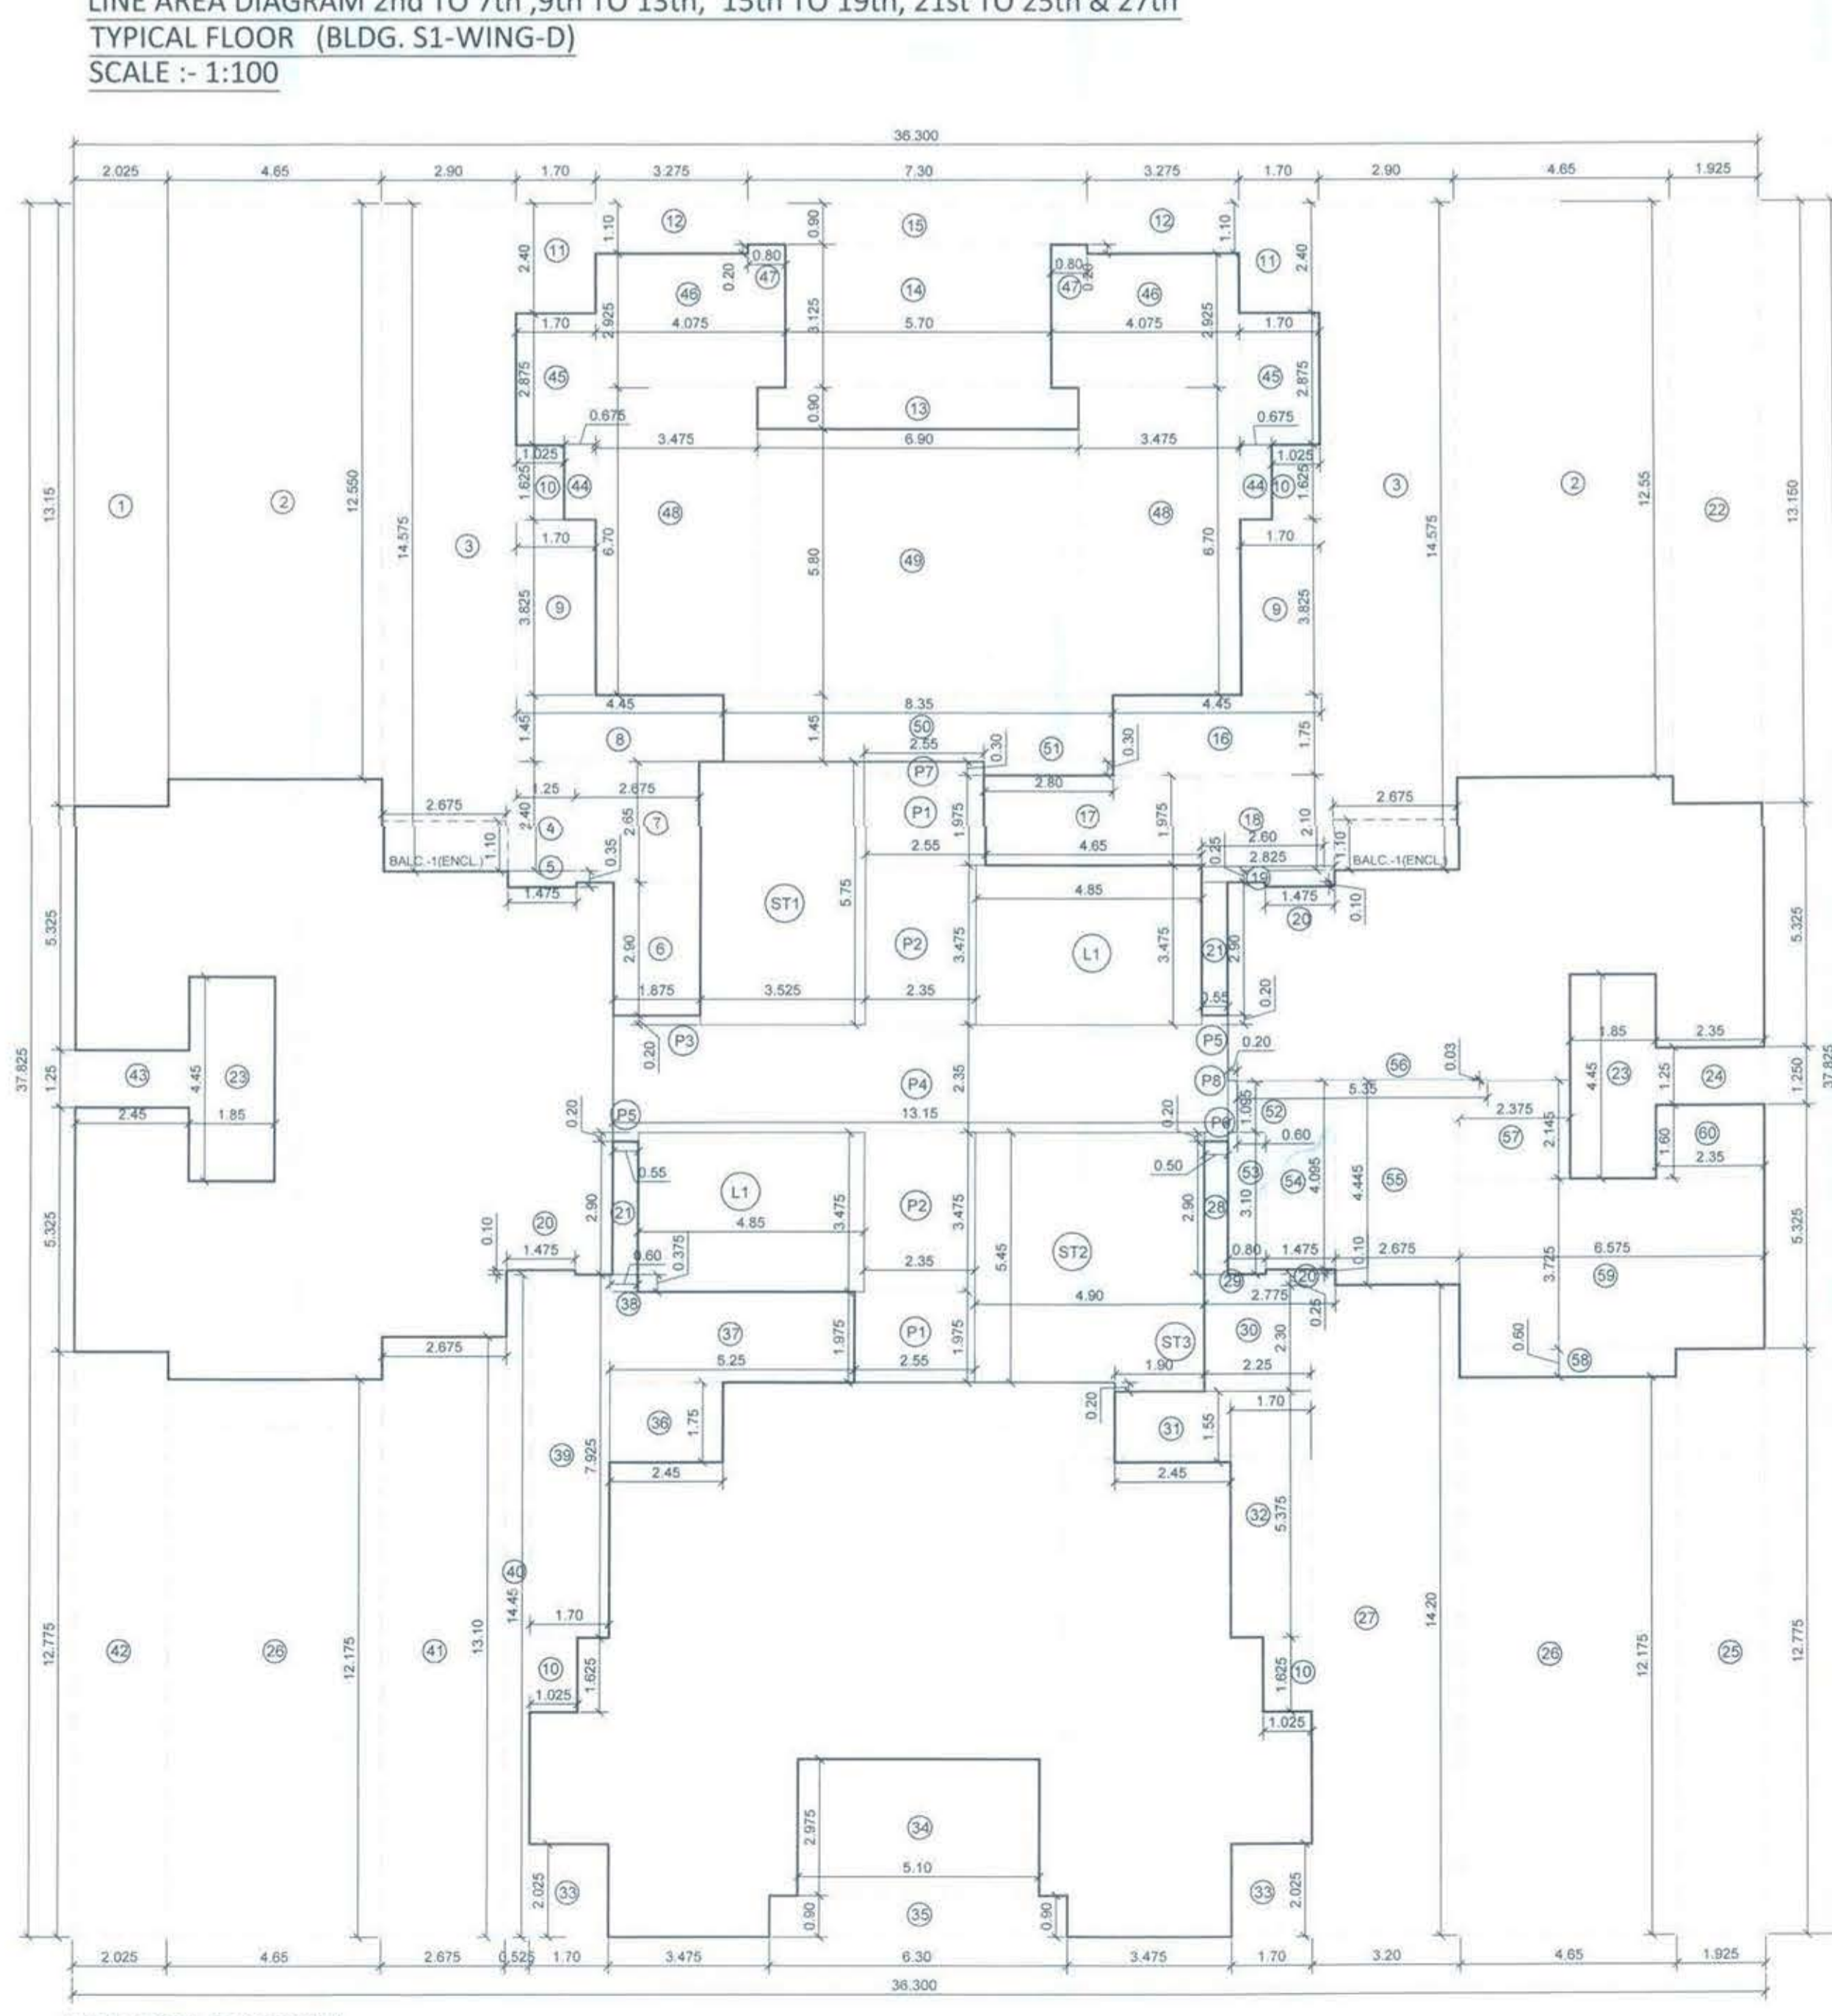

DOORS & WINDOW SCHEDULE table with columns: TYPE, SIZE, AREA IN SQ.MT., SILL HEIGHT, DISCUSSION

LIGHT & VENTILATION SCHEDULE table with columns: DISCUSSION OF USER SPACE, CARPET AREA IN SQ.MT., LIFT REQ. 1/6 OF CARPET AREA, LAY IN SQ.MT., TYPE OF OPENING USED

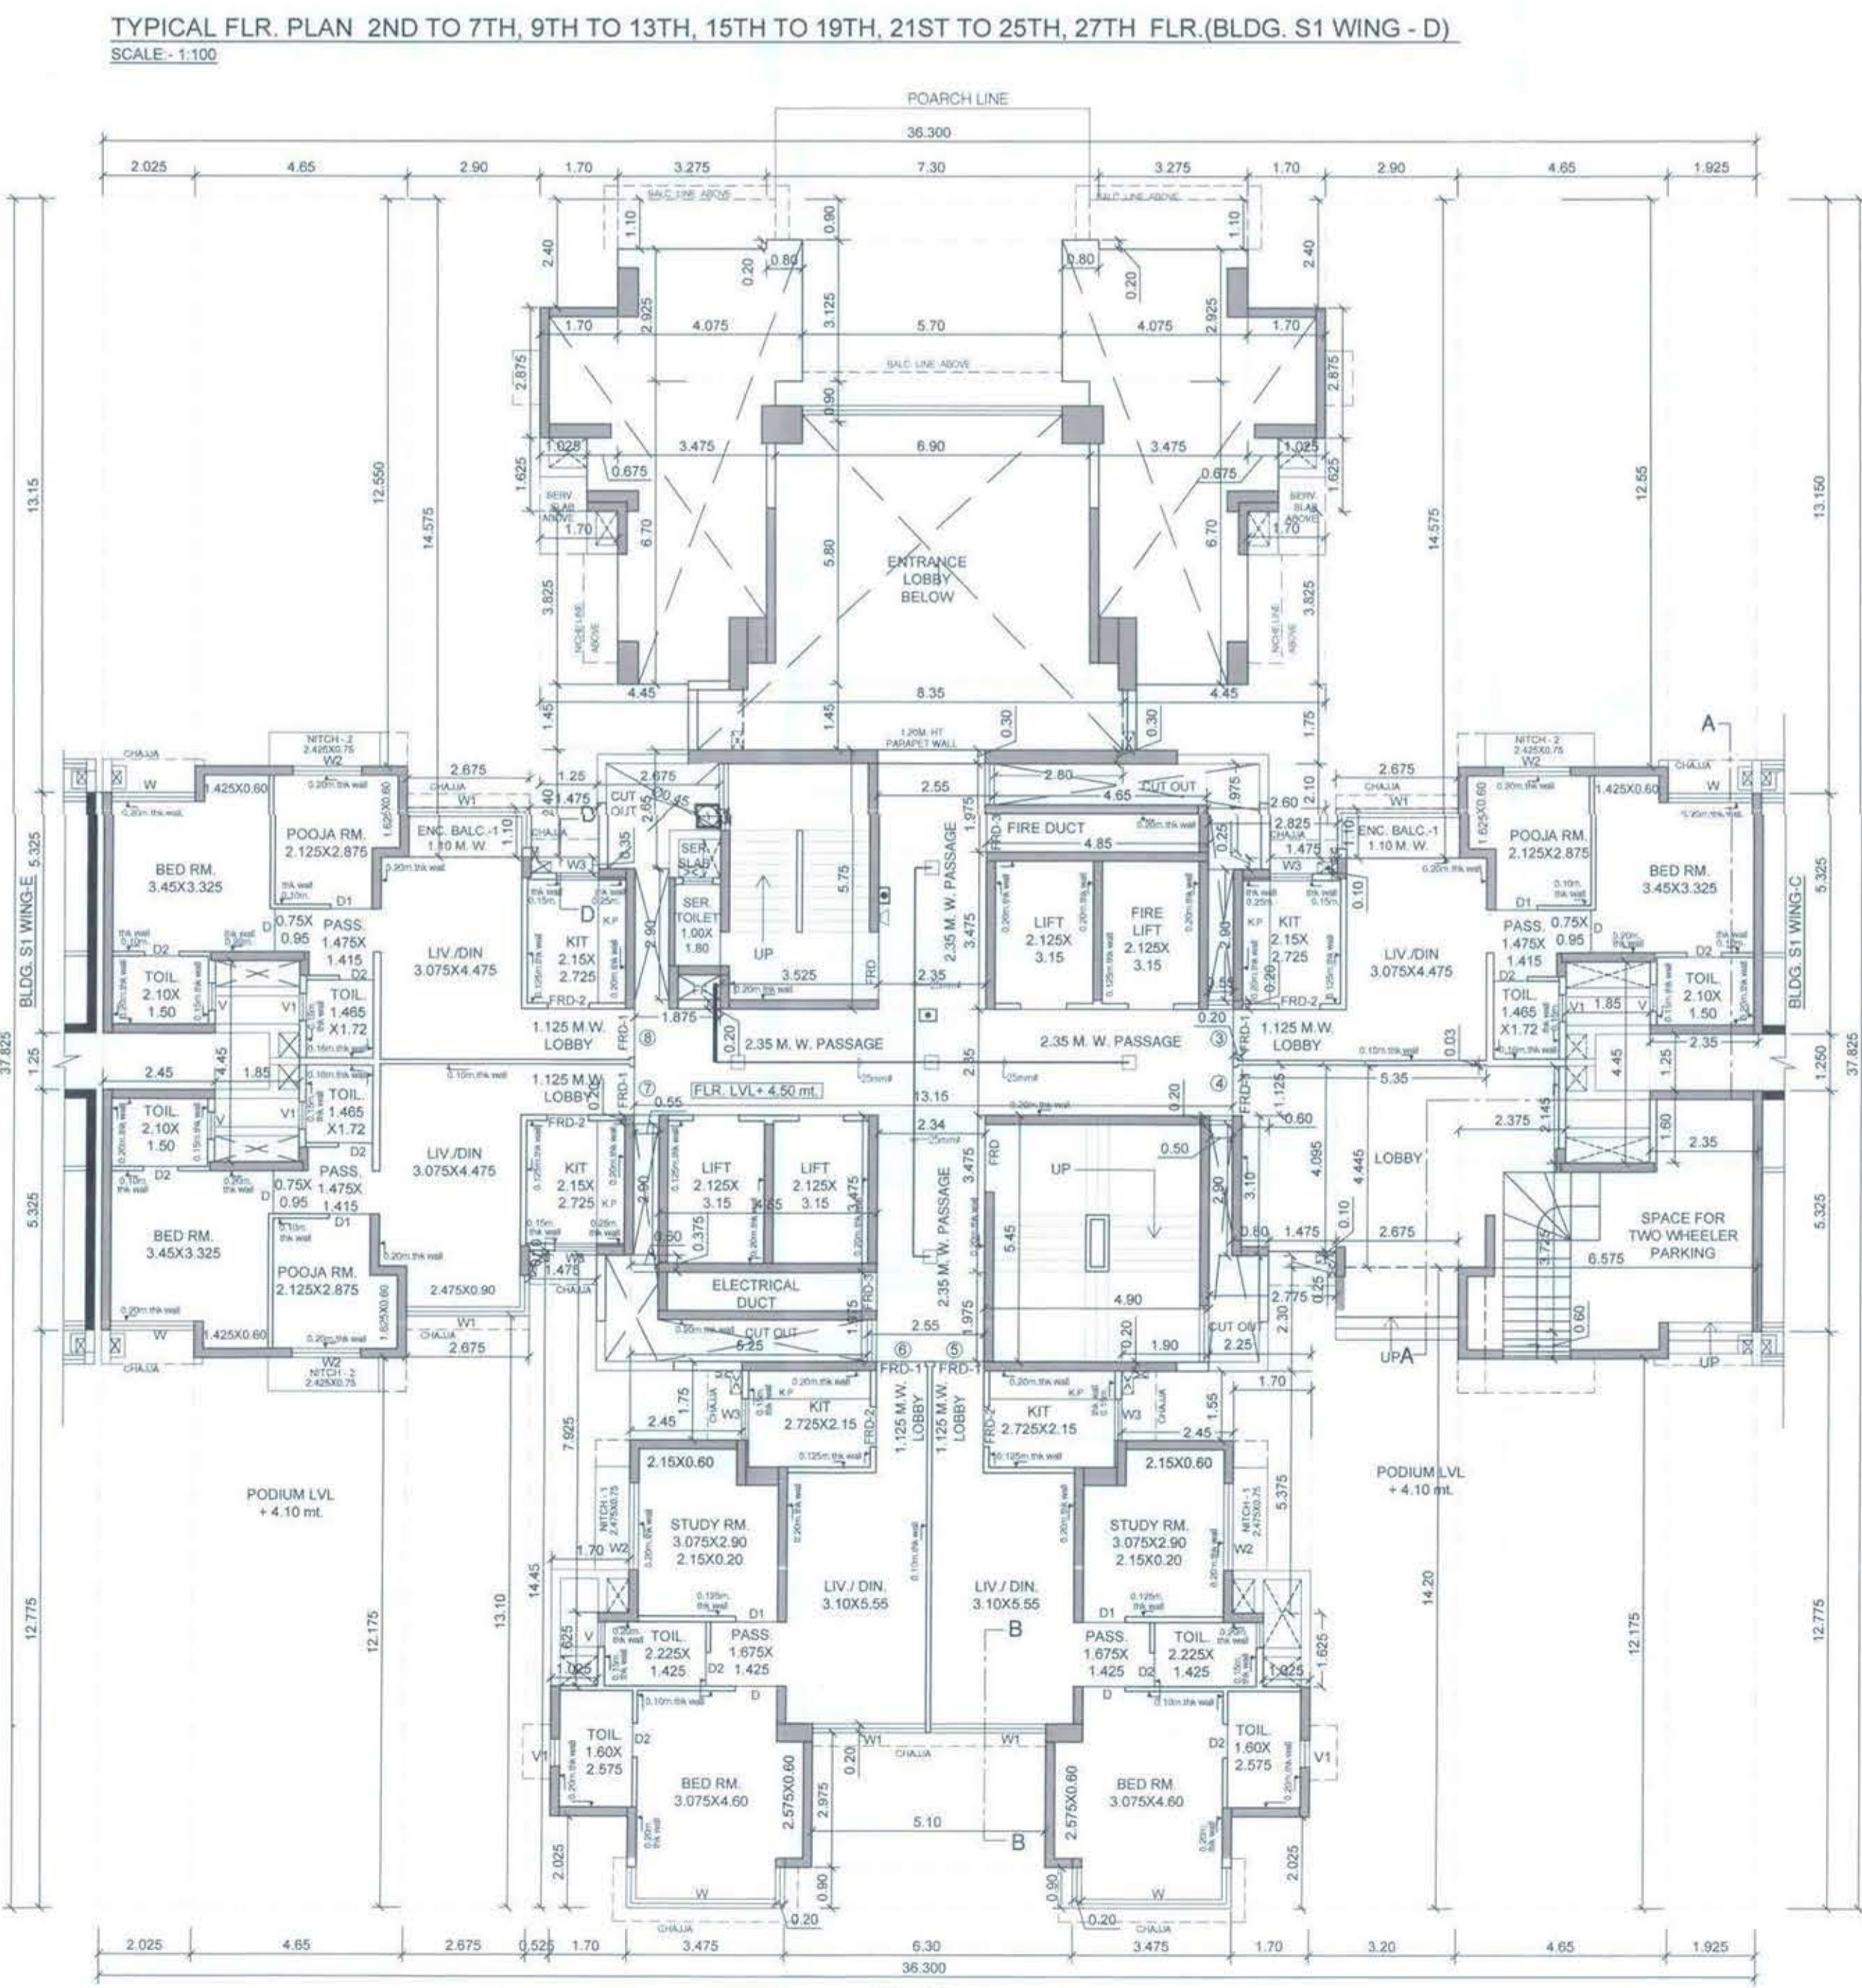

BUILT UP AREA CALCULATION (BLDG. S1 WING - D) 1ST. FLOOR table with columns: ADDITION (A), DEDUCTION (B), TOTAL

BUILT UP AREA CALCULATION (BLDG. S1 WING - D) 2nd to 7th, 9th to 13th, 15th to 19th, 21st to 25th & 27th (TYPICAL FLOOR) table with columns: ADDITION (A), DEDUCTION (B), TOTAL

Table with columns: STAIRCASE, TOTAL, GROSS AREA (A+B), STAIRCASE LIFT (D), TOTAL

Table with columns: STAIRCASE LIFT (D), TOTAL, GROSS AREA (A+B), STAIRCASE LIFT (D), TOTAL

Table with columns: TOTAL, GROSS AREA (A+B), STAIRCASE LIFT (D), TOTAL, EXCESS BALCONY TAKEN IN FSI

Table with columns: TOTAL, GROSS AREA (A+B), STAIRCASE LIFT (D), TOTAL, EXCESS BALCONY TAKEN IN FSI

NICHE AREA STATEMENT table with columns: NICHE, AREA, TOTAL

NICHE AREA STATEMENT table with columns: NICHE, AREA, TOTAL

Table with columns: TOTAL, GROSS AREA (A+B), STAIRCASE LIFT (D), TOTAL, EXCESS BALCONY TAKEN IN FSI

Table with columns: TOTAL, GROSS AREA (A+B), STAIRCASE LIFT (D), TOTAL, EXCESS BALCONY TAKEN IN FSI

CONTENTS OF SHEET 1) ALL INTERNAL WALLS IN RESIDENTIAL WING 16 IS 15.4 M. THK UNLESS OTHERWISE SPECIFY. 2) PROPOSED WORK SHOWN IN RED

REVISION DESCRIPTION DATE SIGNATURE

DESCRIPTION OF PROPOSAL & PROPERTY PROPOSED SALE RESIDENTIAL BLDG-S1 WING-D ON LAND BEARING S.NO. 94/1D, 95/1, 95/2, 95/3A, 95/3B, 95/4, 96, 97/1, 97/2, 98/6A/1, 98/6A/2, 98/6B, 98/6C & 98/6D AT VILLAGE KOLKHE TAL. PANVEL, DIST. RAIGAD.

NAME & SIGNATURE OF OWNERS M/s SANVO RESORTS PVT. LTD. SIGNATURE OF OWNER AR. SANTOSH DUBEY

PRODUCED BY AN AUTODESK EDUCATIONAL PRODUCT

PRODUCED BY AN AUTODESK EDUCATIONAL PRODUCT