

FINAL BUILT-UP AREA SUMMARY (PLOT - B1) table with columns for BLDG. NOS, FLOORS, TOTAL BUILT-UP AREA, etc.


TOWER-1 TO TOWER-7 summary table with columns for Tower No., Floors, Total Built-up Area, etc.

TENEMENTS TO BE HANDOVER GOVT. NOMINEES

Table listing tenement areas, number of flats, and locations for handover to government nominees.

NOTE - 16 NOS. OF FLATS MENTIONED ABOVE ARE ALREADY HANDED OVER TO ULC DEPT.

LAYOUT PLAN (Scale - 1:1000)

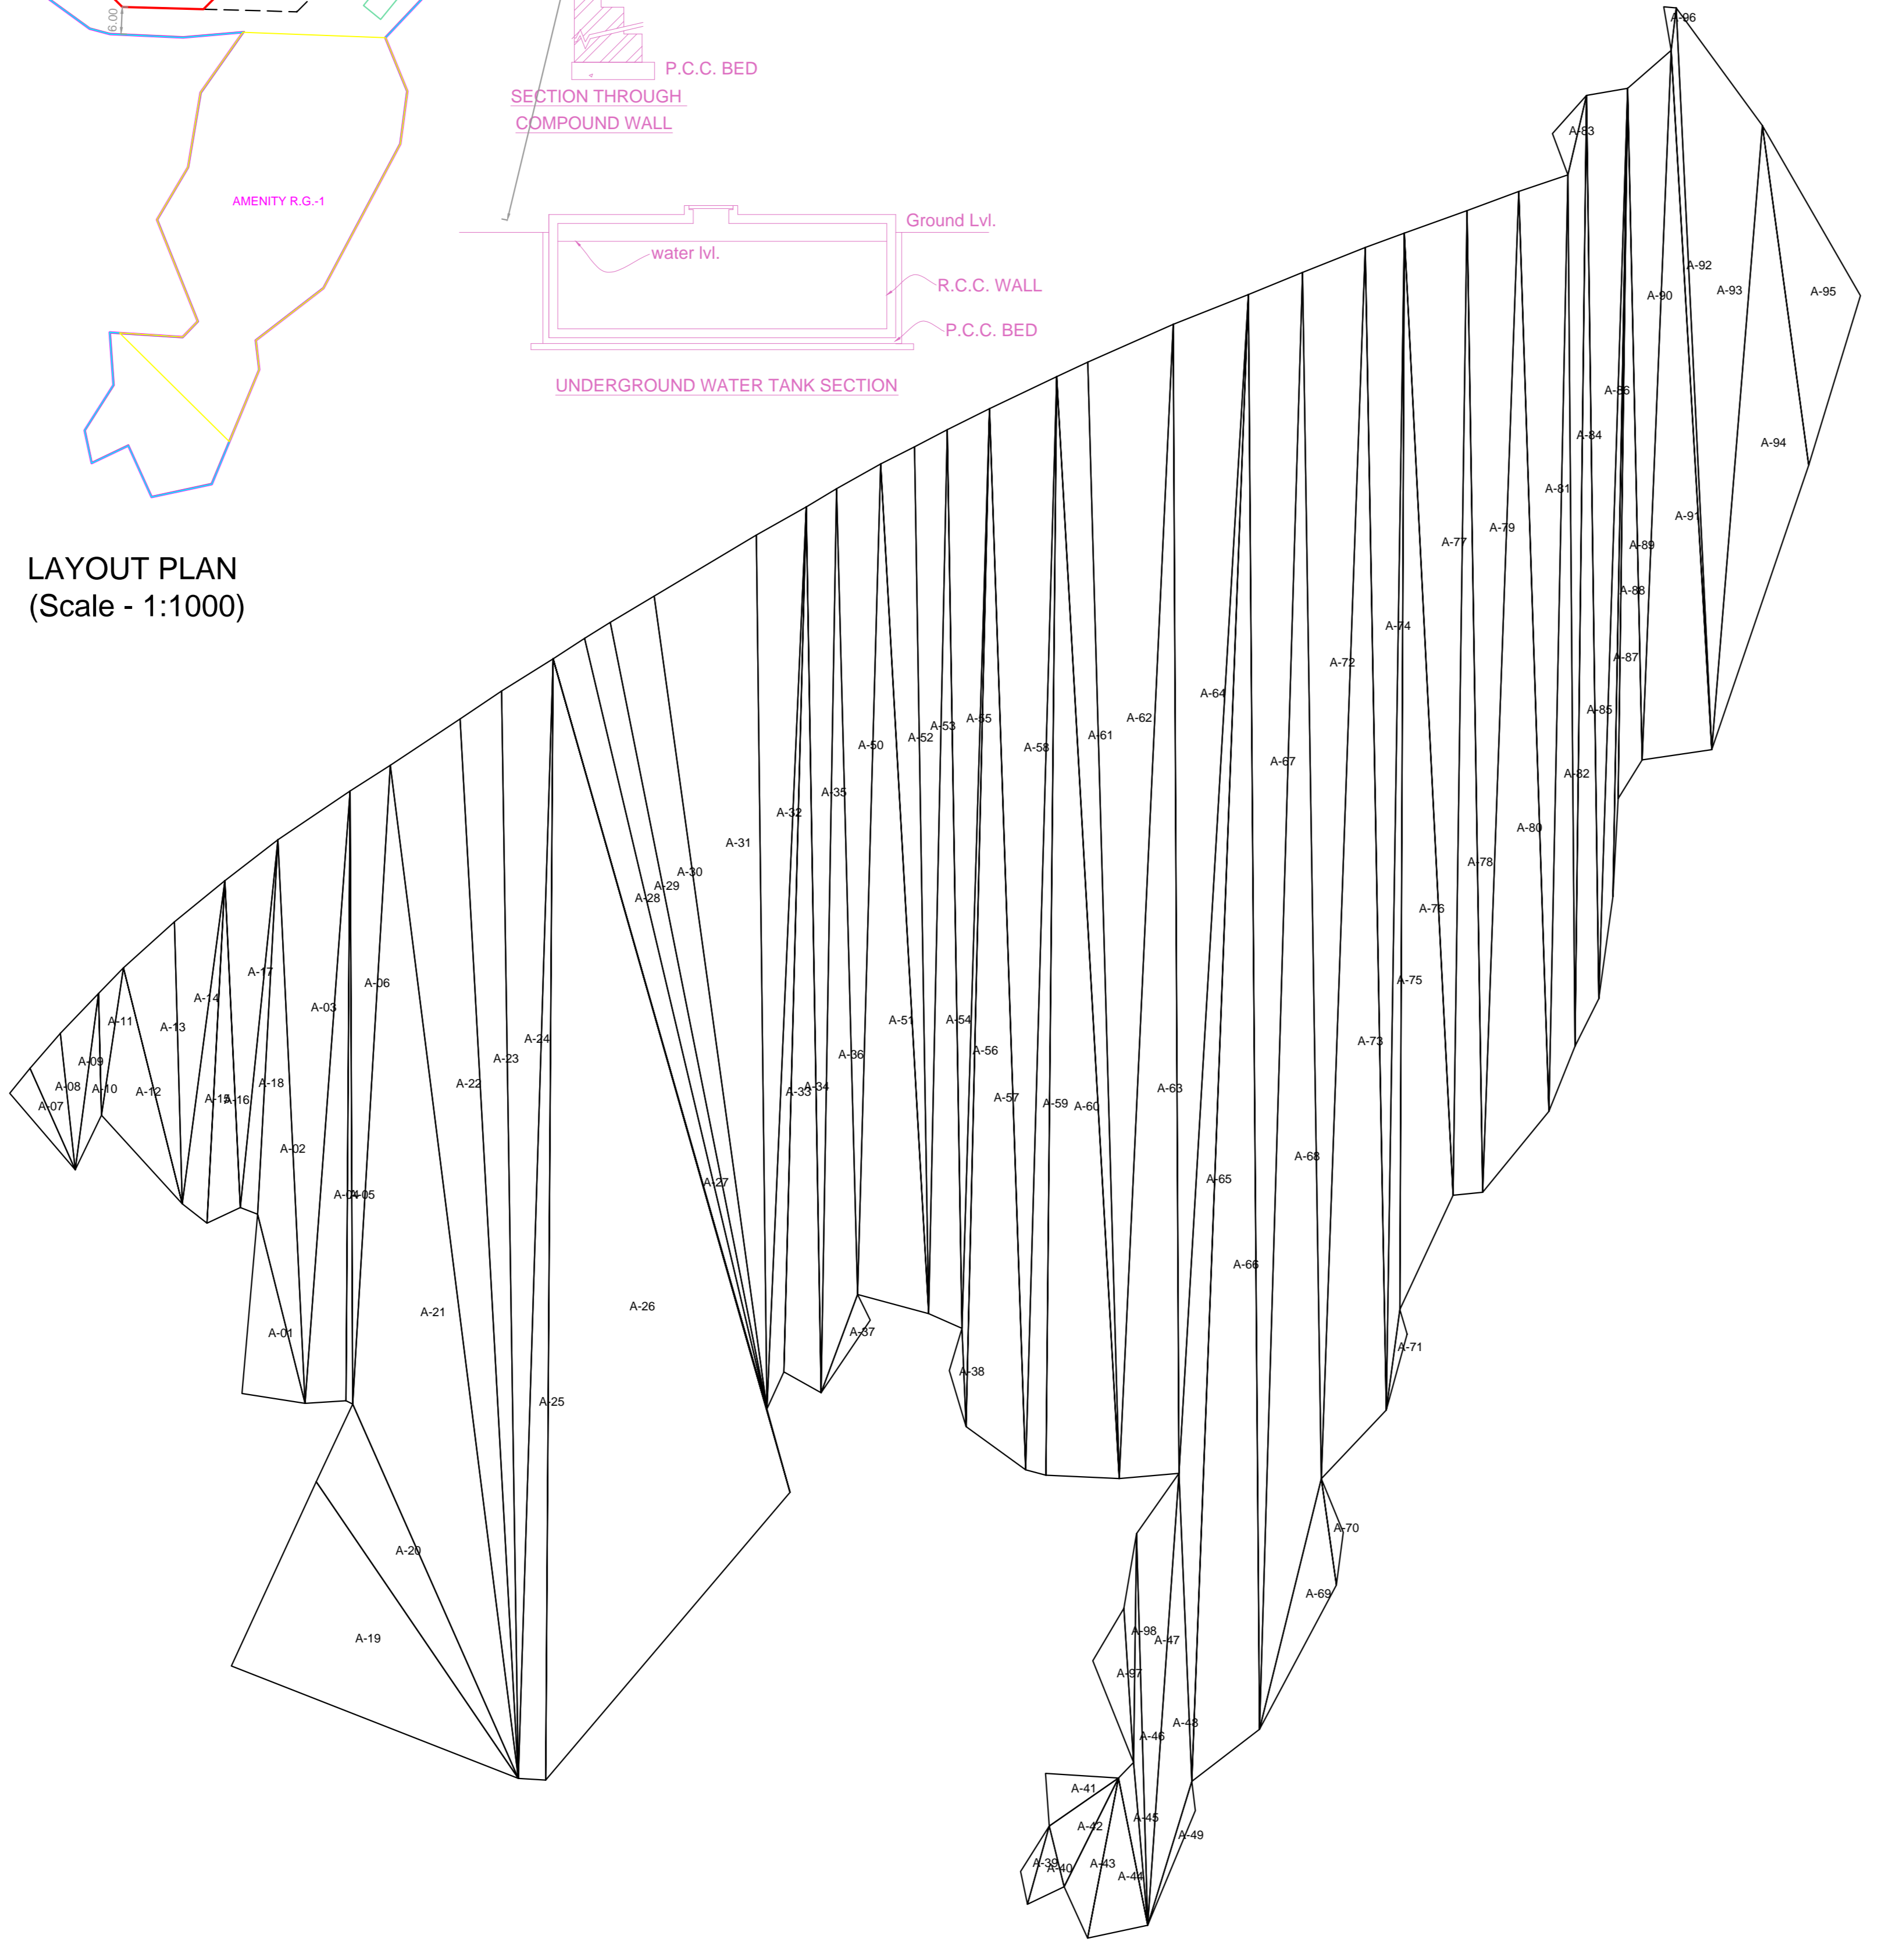

Triangulation (Scale - 1:1000)

CULB HOUSE AREA STATEMENT (PLOT - B1) table with area calculations.

FITNESS CENTER AREA STATEMENT (PLOT - B1) table with area calculations.

TMC BLDG.-1 B/UP AREA CALCULATION table with columns for Plot-A, Plot-B1, and Plot-B1.

AS PER APPROVED LAYOUT DATED = 27/11/2007 table showing shop areas and allotment.

A.R. TOWN CENTER - 2 TMC BLDG. table with plot area and FSI details.

TMC COMMERCIAL BLDG.-2 PARKING STATEMENT table with description and parking counts.

AS PER U.L.C. SCHEME ORDER table with columns for Survey No., Surplus, Handover, etc.


TMC BLDG.-1 PARKING STATEMENT table with description and parking counts.

T.M.C. & AMENITY PLOT AREA CALCULATION table with required and provided area calculations.

PARKING STATEMENT FOR PLOT - B1 table with description and parking counts.

PARKING STATEMENT FOR PLOT - B2 table with description and parking counts.

Large table containing area calculations, deductions, and final area statements for various plots and buildings.

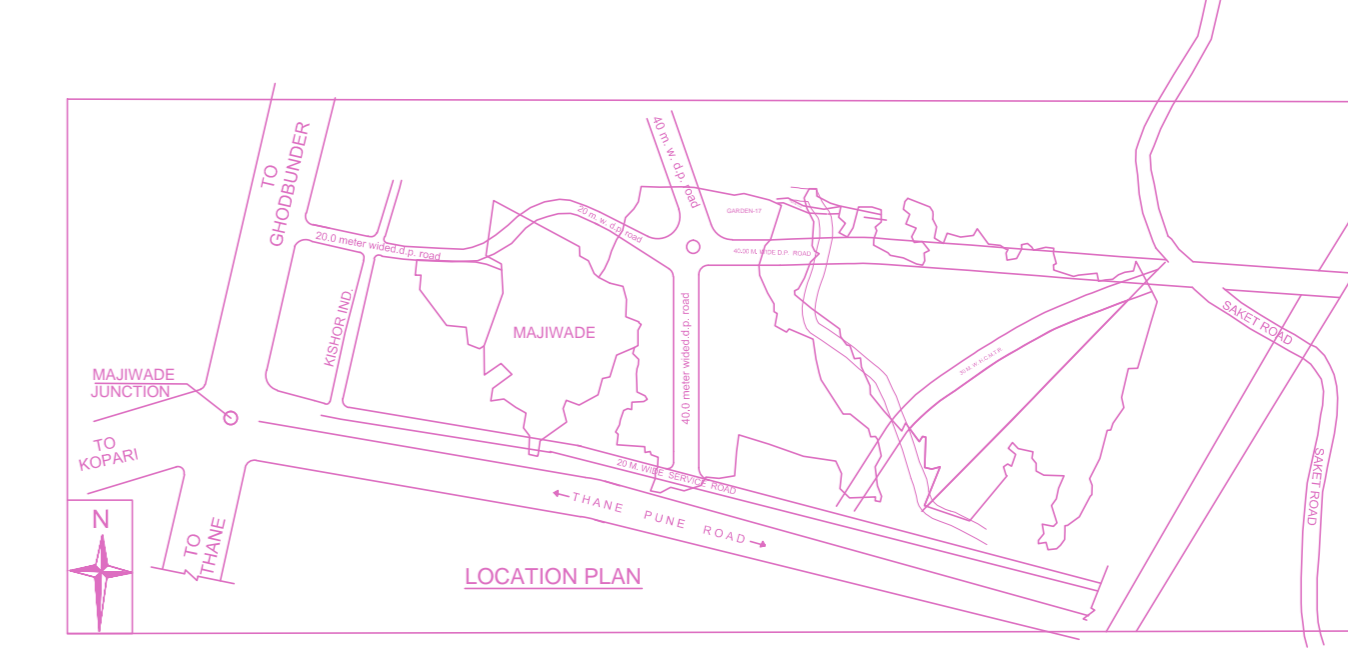

OWNER'S NAME / DEVELOPER NAME / POA HOLDER, PROJECT, ARCHITECT, and other project details.