



STAMP OF APPROVAL

(LGR. + GR+ 13 (PT))

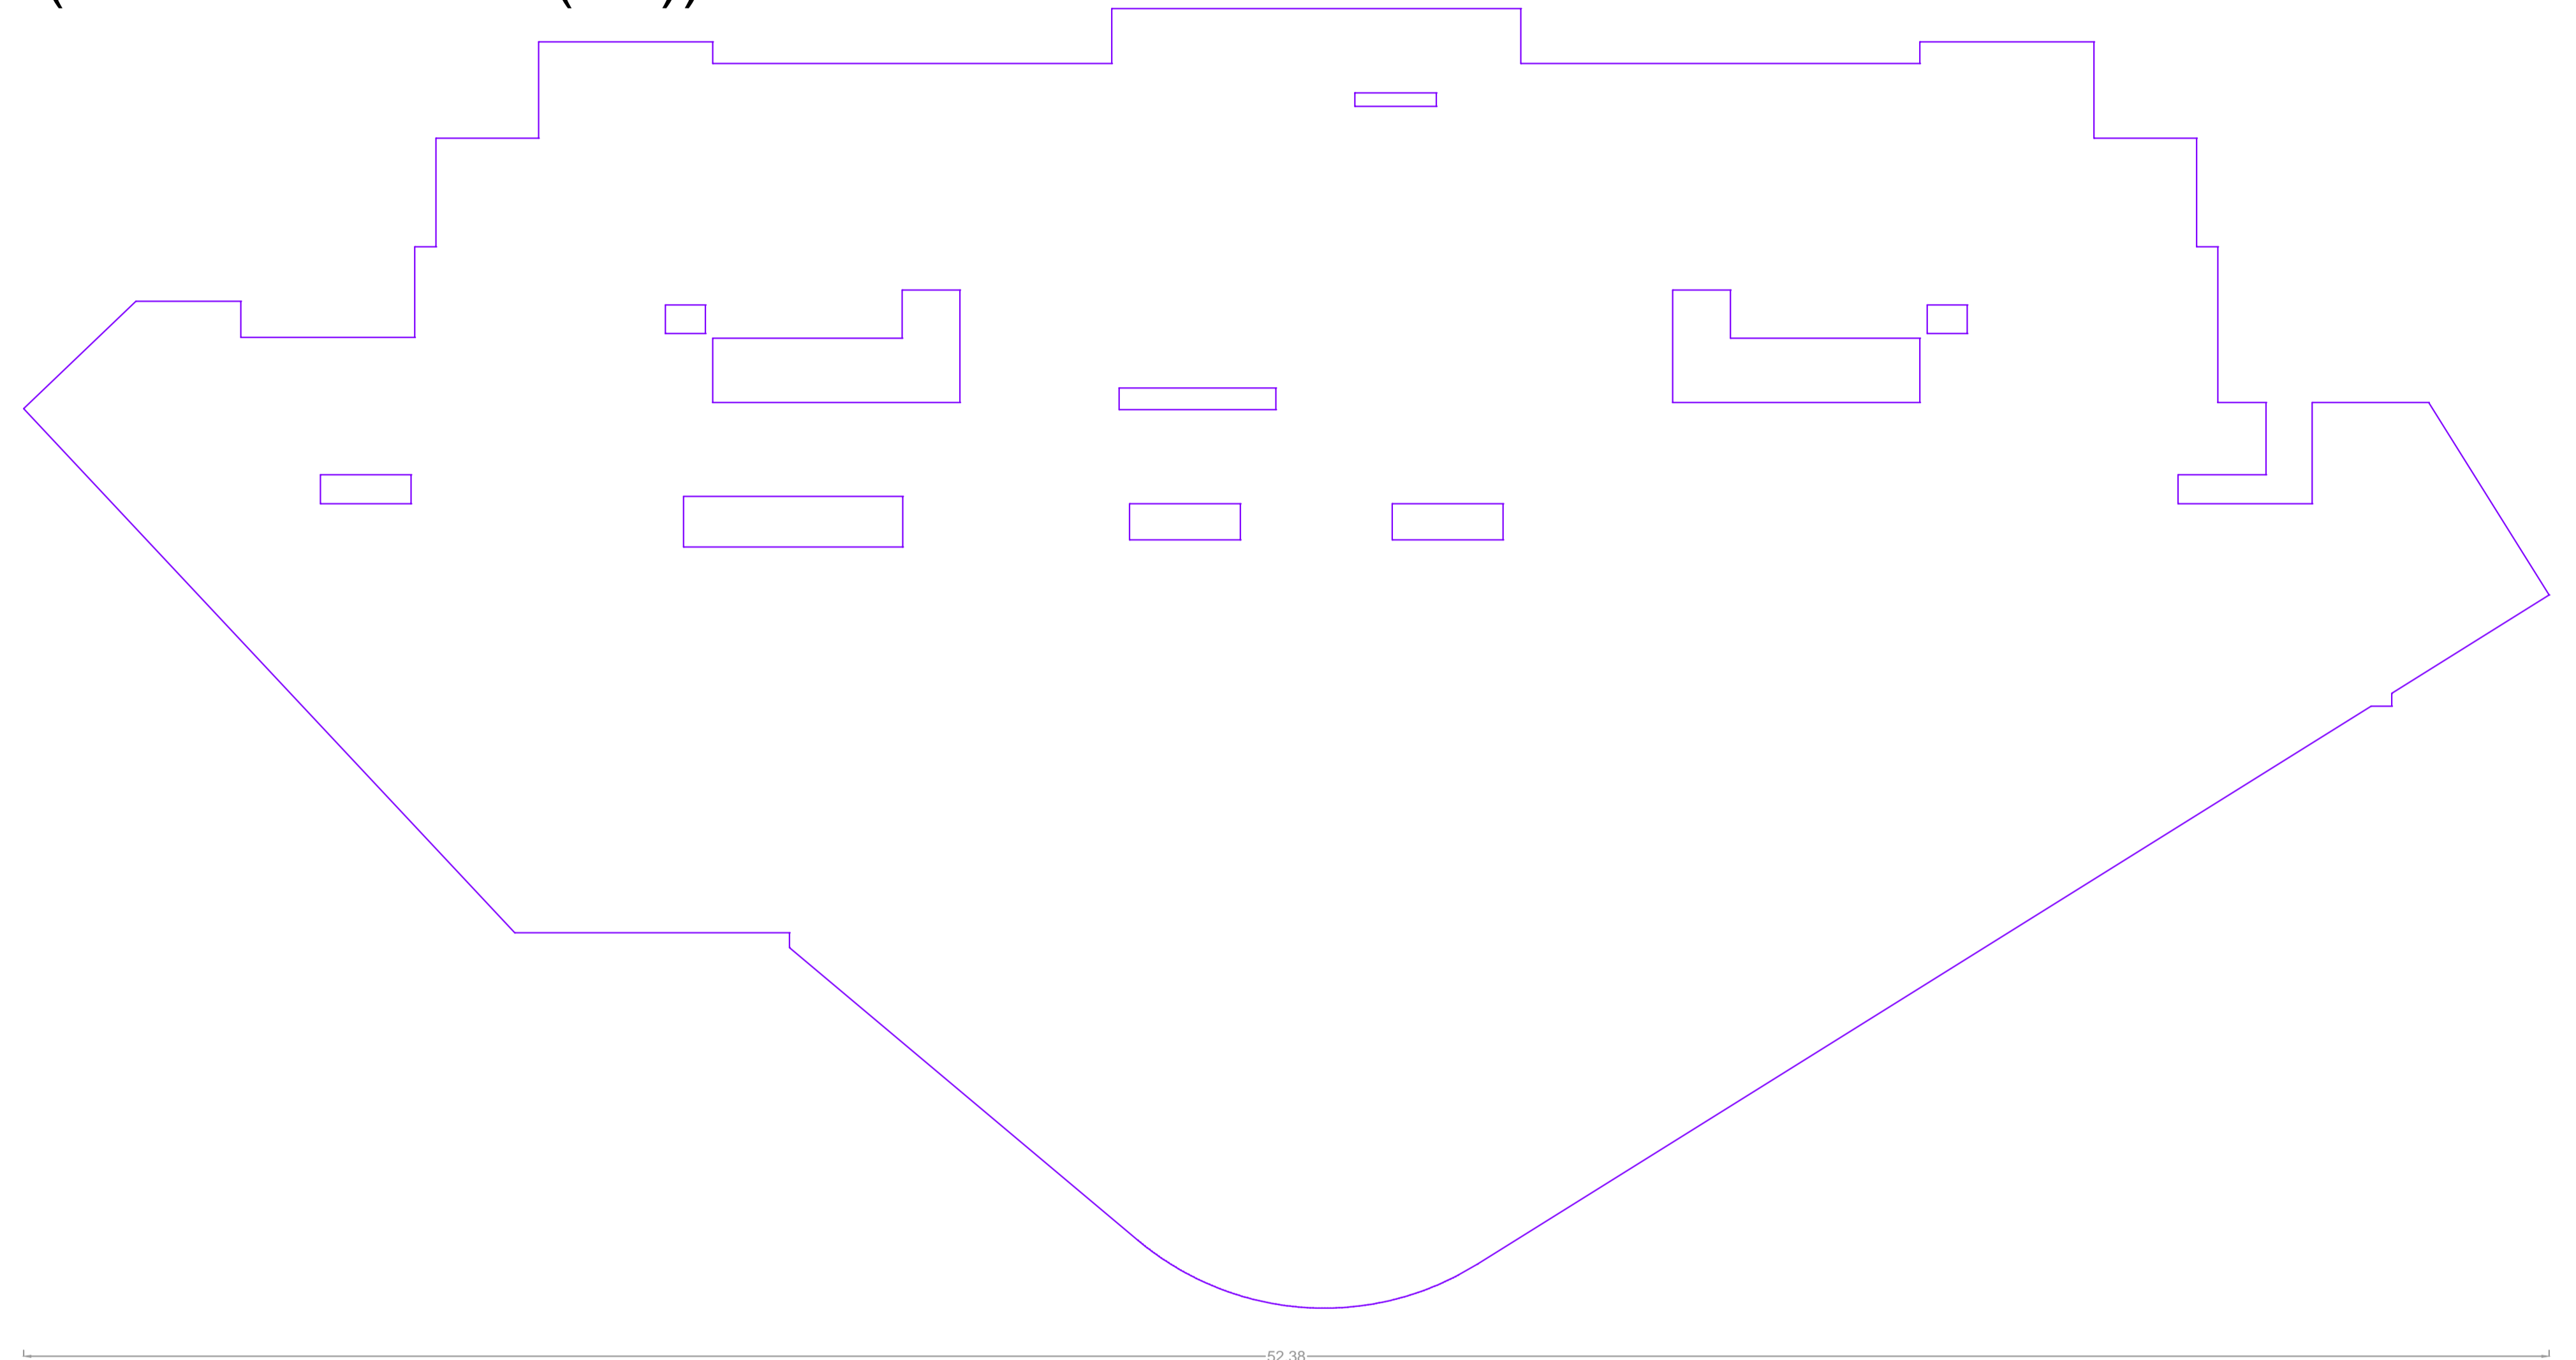

Poly	Area
Coverage	836.99

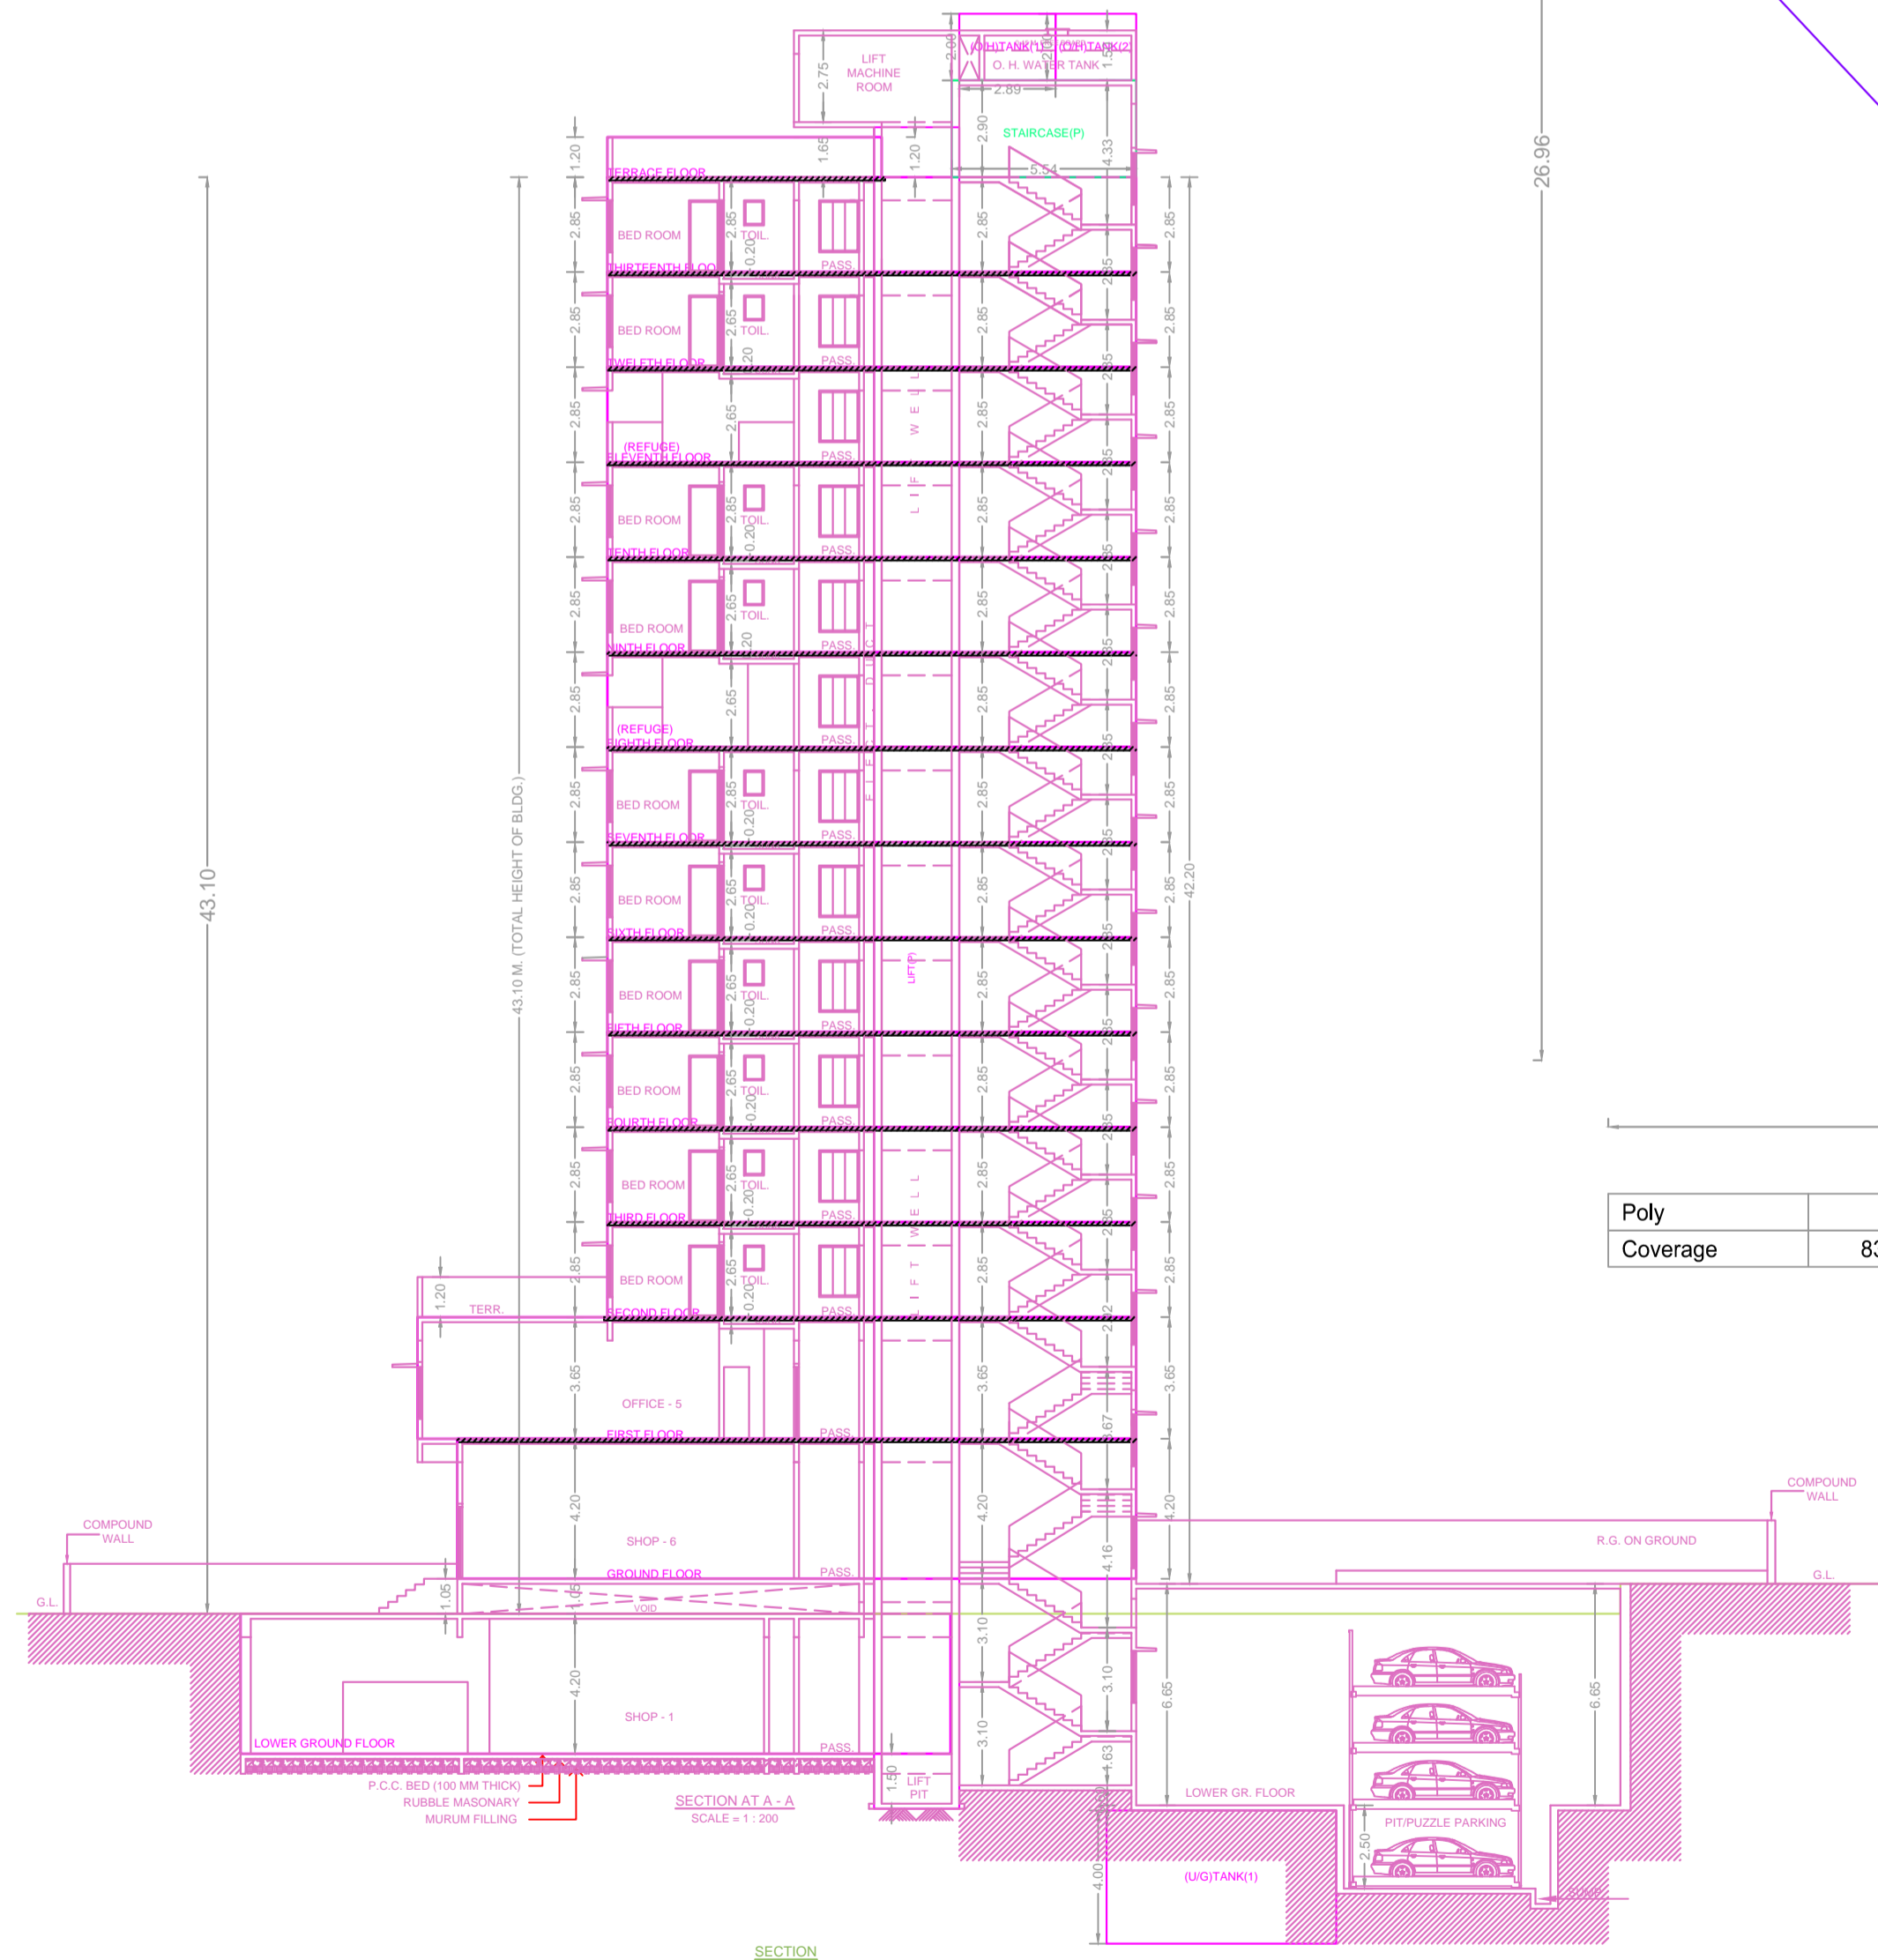

OWNER'S NAME / DEVELOPER NAME / POA HOLDER:		OWNER'S SIGN:	
M/s. Shrinath Developers & M/s. Sagar Enterprise			
OWNER ADDRESS: shop No 8 ground floor vihang vihar opp gautam tower behind Pizza Hut panchpakadi Thane			
PROJECT:		ARCHITECT'S SIGN:	
Plot No. /	F. Plot No. :	CTS No :	
Survey No. :	7/4, 7/14	Tika No :	
		Gut No :	
		Village : Vadavli	
ARCHITECT:		ARCHITECT'S SIGN:	
ARCHITECT NAME: Suvarna Sanjoy Ghosh			
ARCHITECT ADDRESS: 301, Arhant, Agyari Lane, Jambli Naka, Thane(W)			
JOB NO.	DRG.NO.	SCALE	DRAWN BY CHECKED BY
		1:100	
INWARD NO.	S06/0329/19	DATE	19-10-2019
KEY NO.	↓	SHEET NO.	7 / 7