













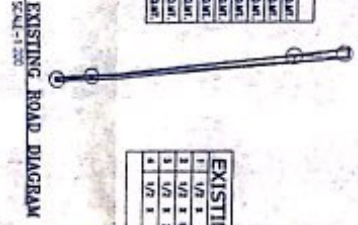


**EXISTING ROAD AREA**


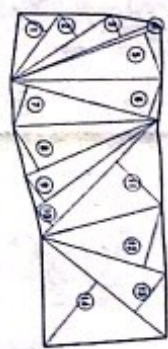


**PLOT AREA AS PER POSSESSION AREA**


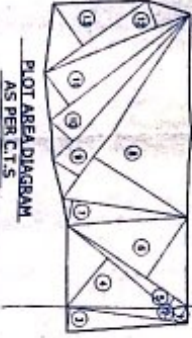

**PLOT AREA AS PER C.T.S.**


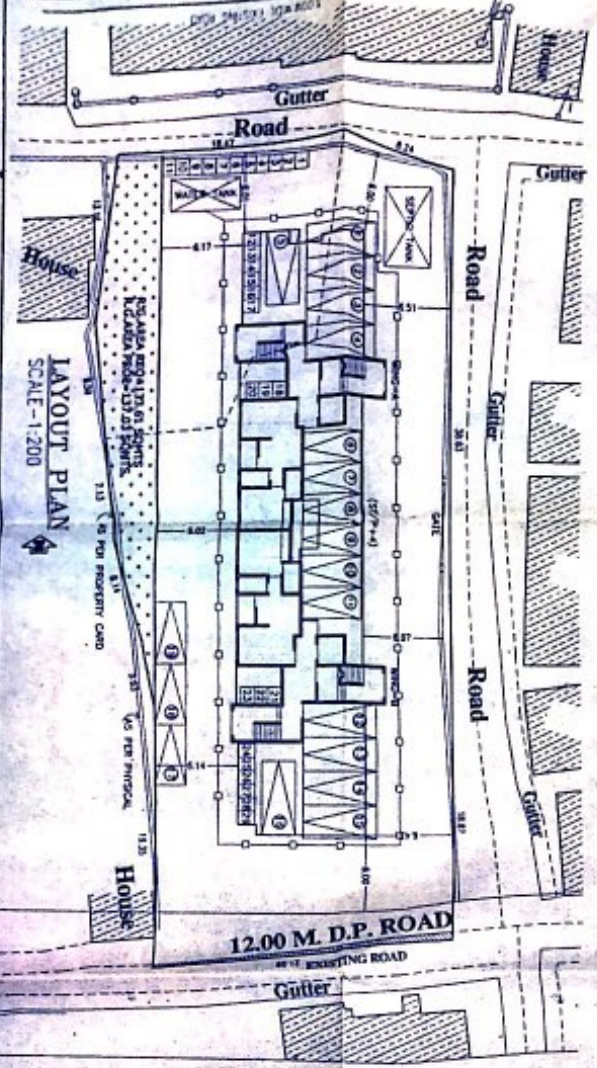



















