



TYPE	SIZE	DESCRIPTION OF DOOR / WINDOW	DESCRIPTION OF USER SPACE	REG. LV 1/6 OF CARPET AREA	PROVIDED LV IN SQ.M.
FD	2.30 X 2.30	FLUSH DOOR			
D	1.00 X 2.30	FLUSH DOOR			
DD	0.90 X 2.30	FLUSH DOOR			
DD	0.75 X 2.30	FLUSH DOOR			
W	1.80 X 1.45	SLIDING WINDOW	BED ROOM	1.535	2.450
W3	3.40 X 2.20	SLIDING WINDOW	LIVING ROOM	1.673	3.080
W1	1.20 X 1.45	SLIDING WINDOW	KITCHEN	0.868	1.740
W3	1.80 X 2.20	SLIDING WINDOW	LIVING ROOM	2.235	3.960
W4	3.45 X 2.20	SLIDING WINDOW	M. BED ROOM	1.535	3.190
W5	1.5 X 1.45	SLIDING WINDOW	KITCHEN	0.868	2.175
V	0.6 X 0.9	GLAZED WINDOW	TOILET	0.42	0.54

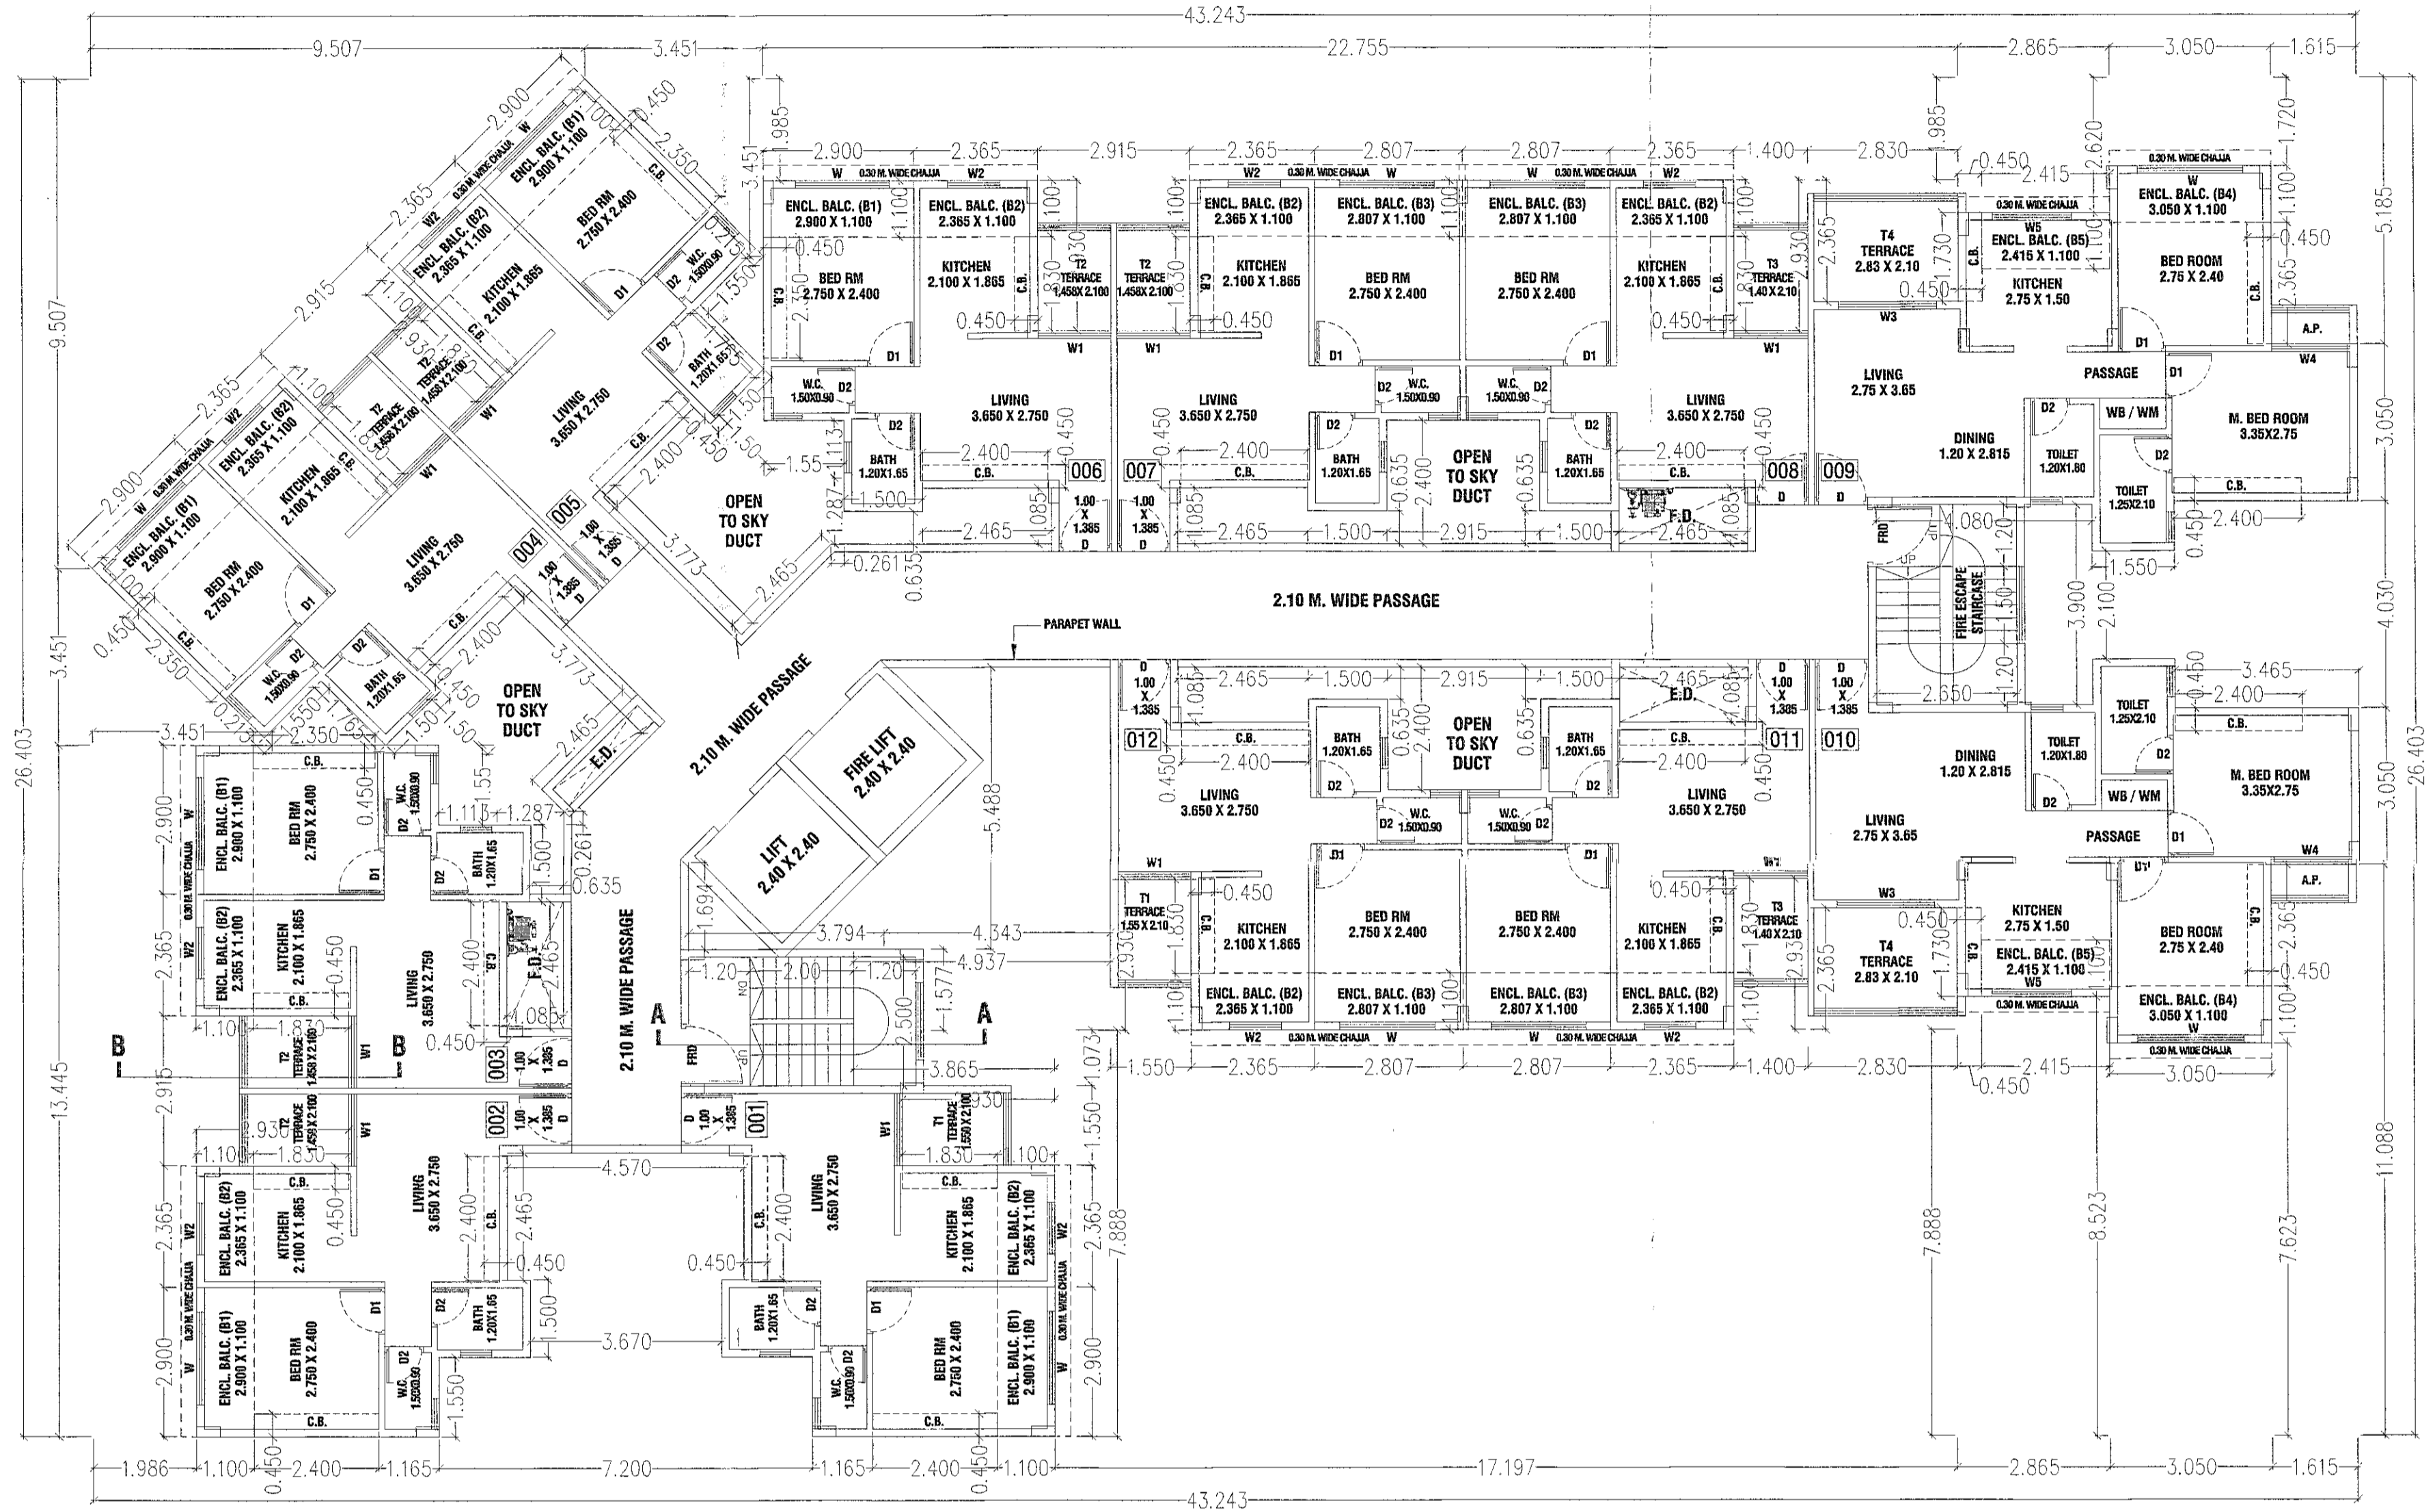


1ST, 3RD, 5TH FLOOR PLAN (BLDG. J) (SCALE = 1/100)

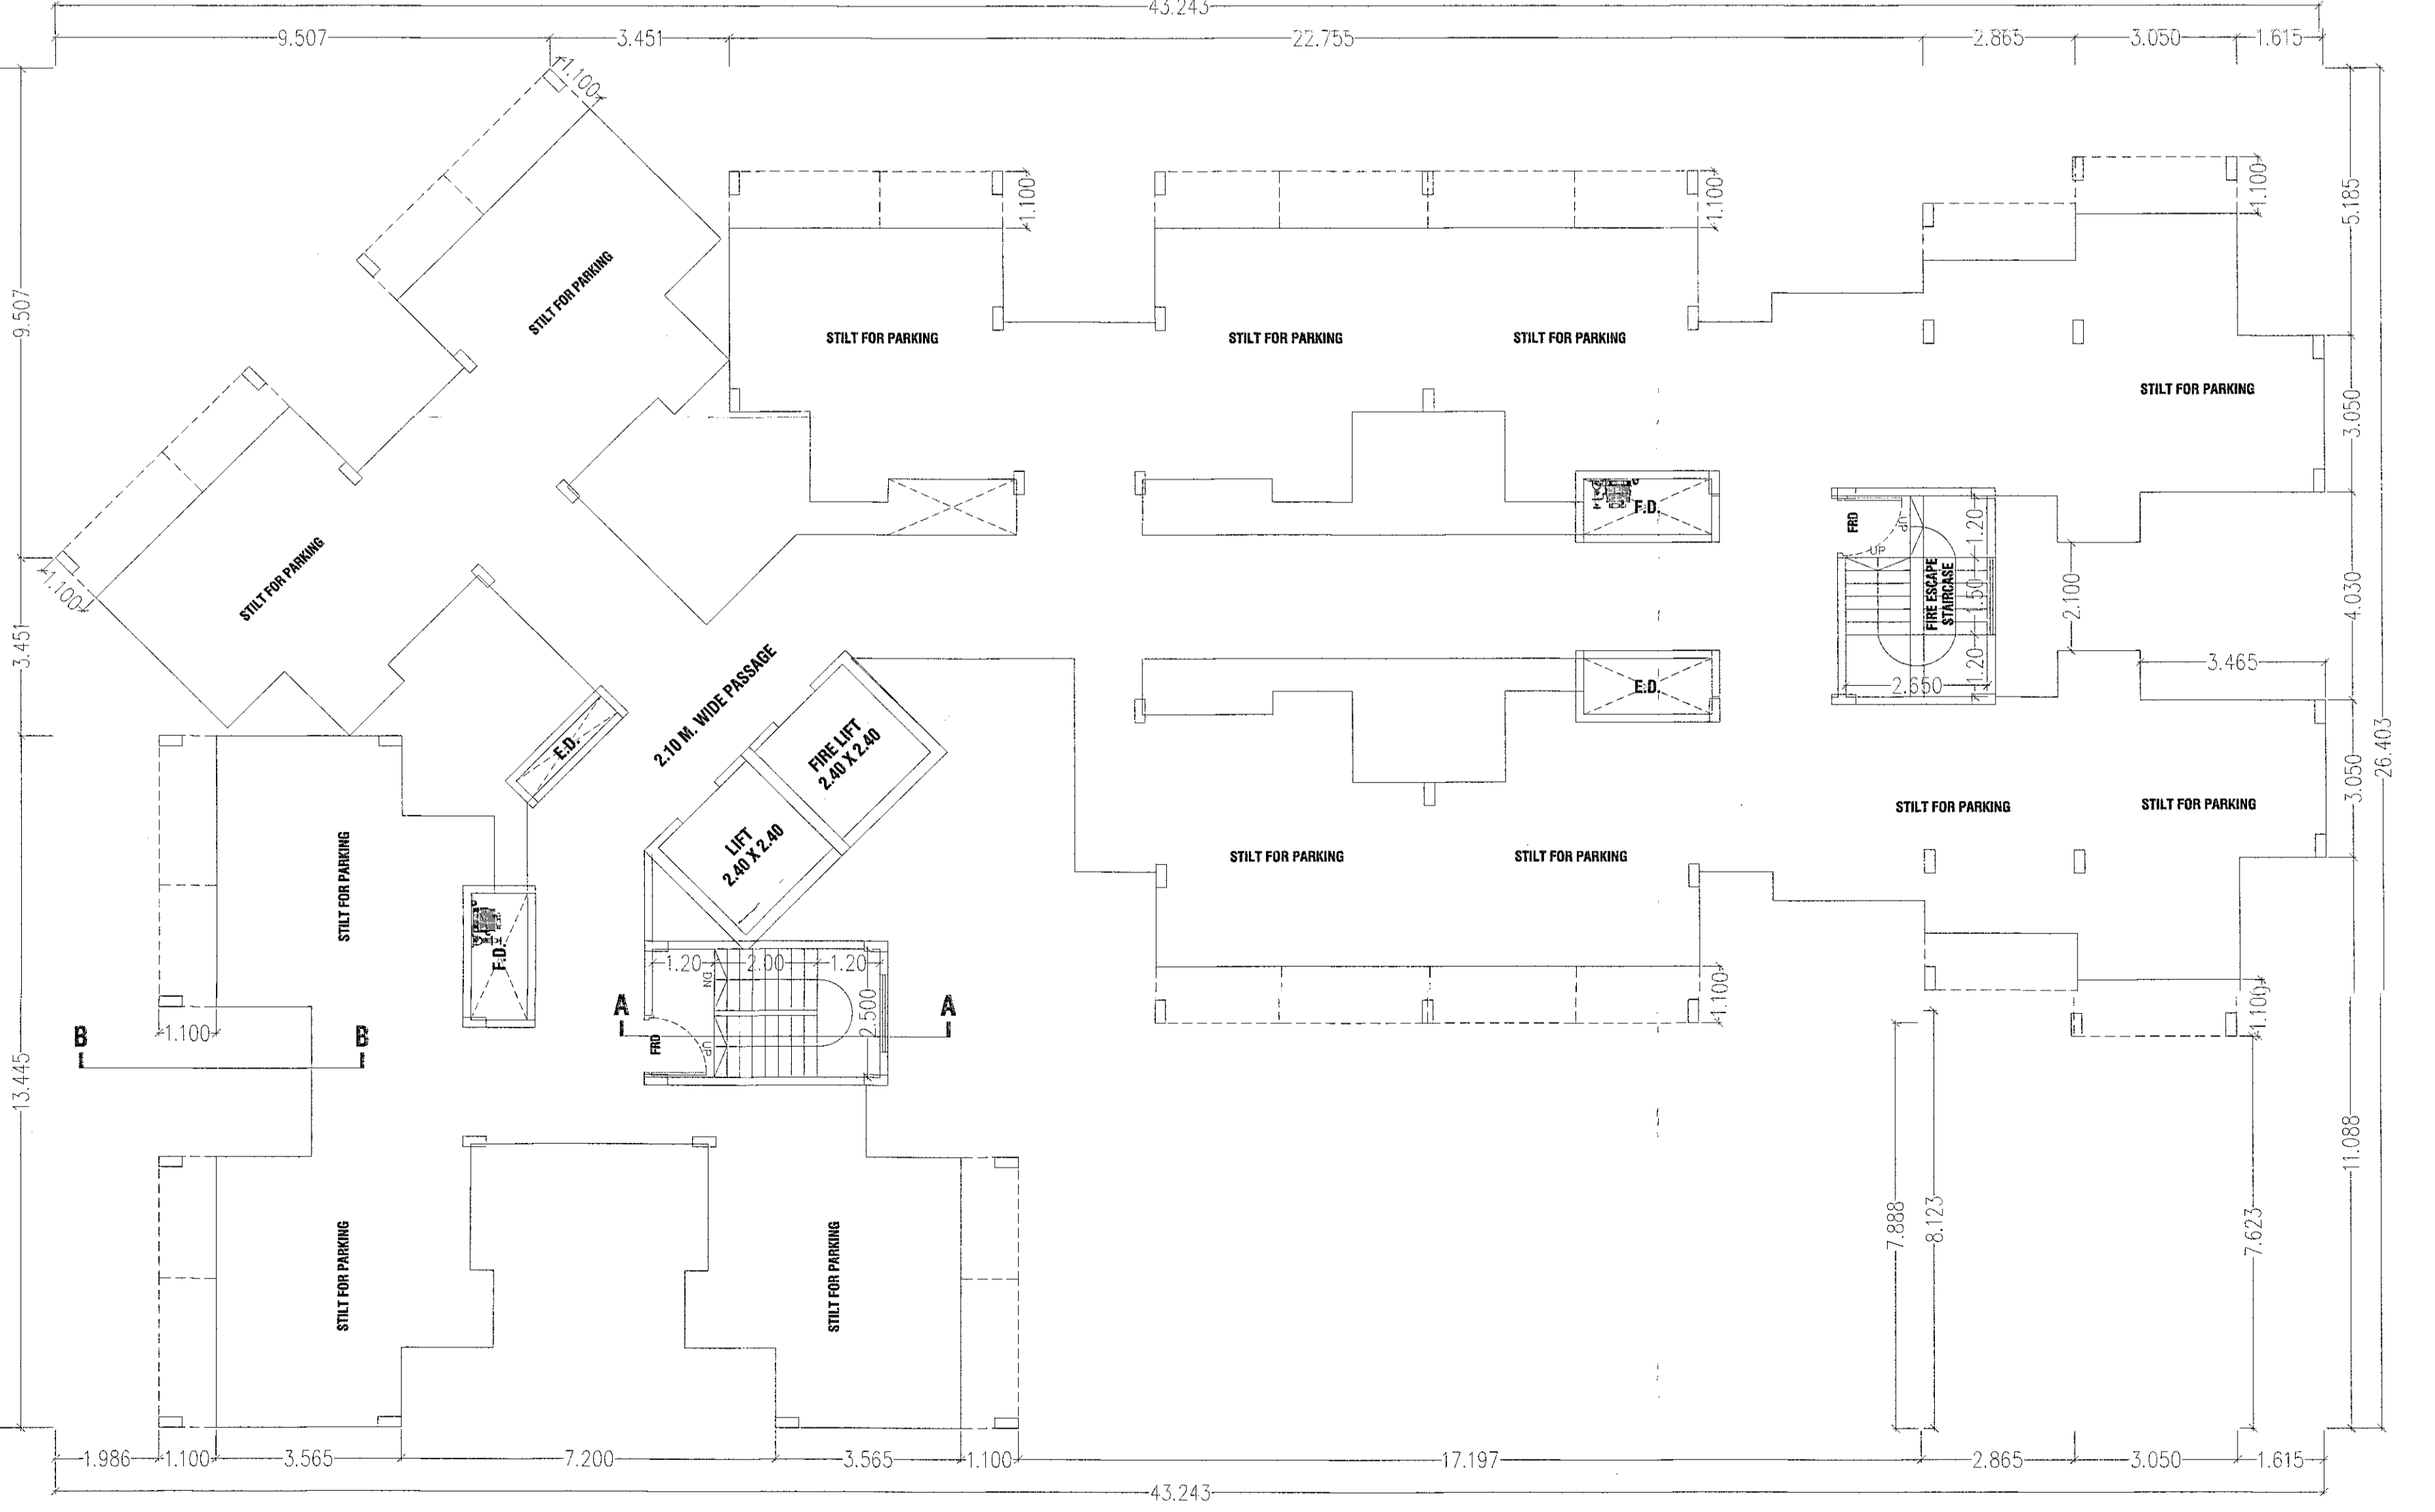


STILT FLOOR PLAN (BLDG. J) (SCALE = 1/100)




FRONT ELEVATION (BLDG. J) (SCALE = 1/100)

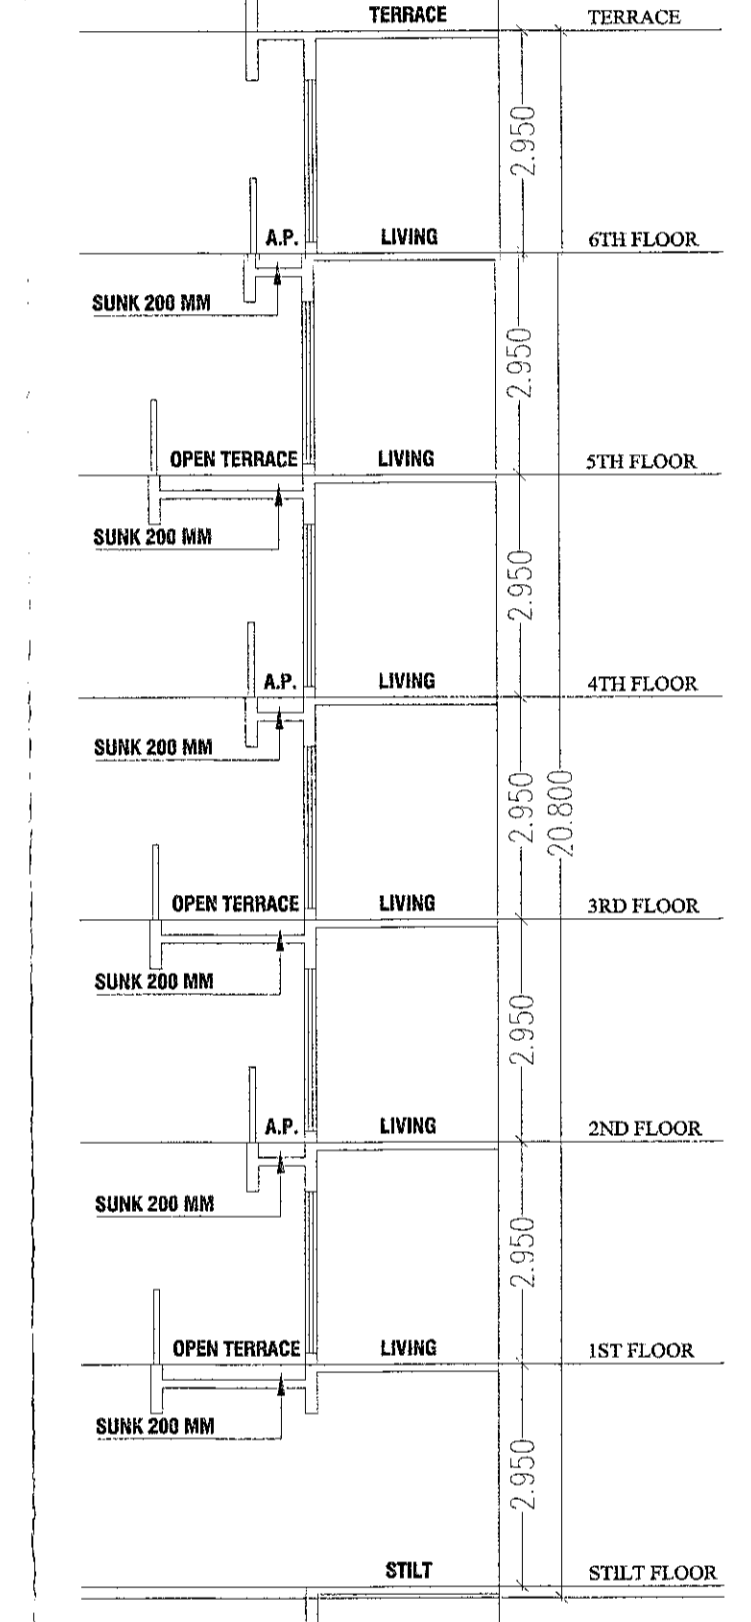

SECTION A-A (BLDG. J) (SCALE = 1/100)

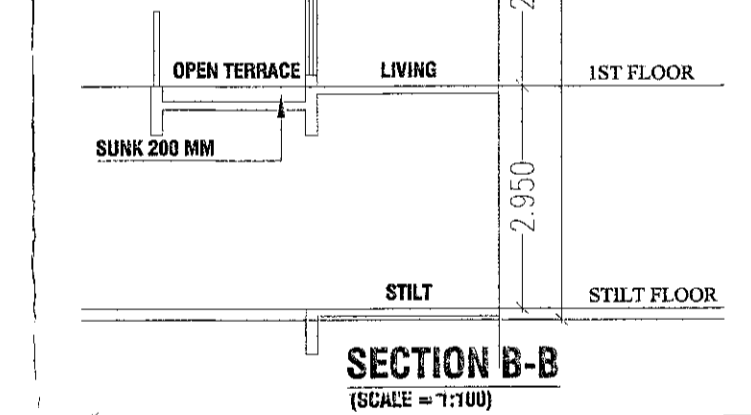

TERRACE PLAN (BLDG. J) (SCALE = 1/100)

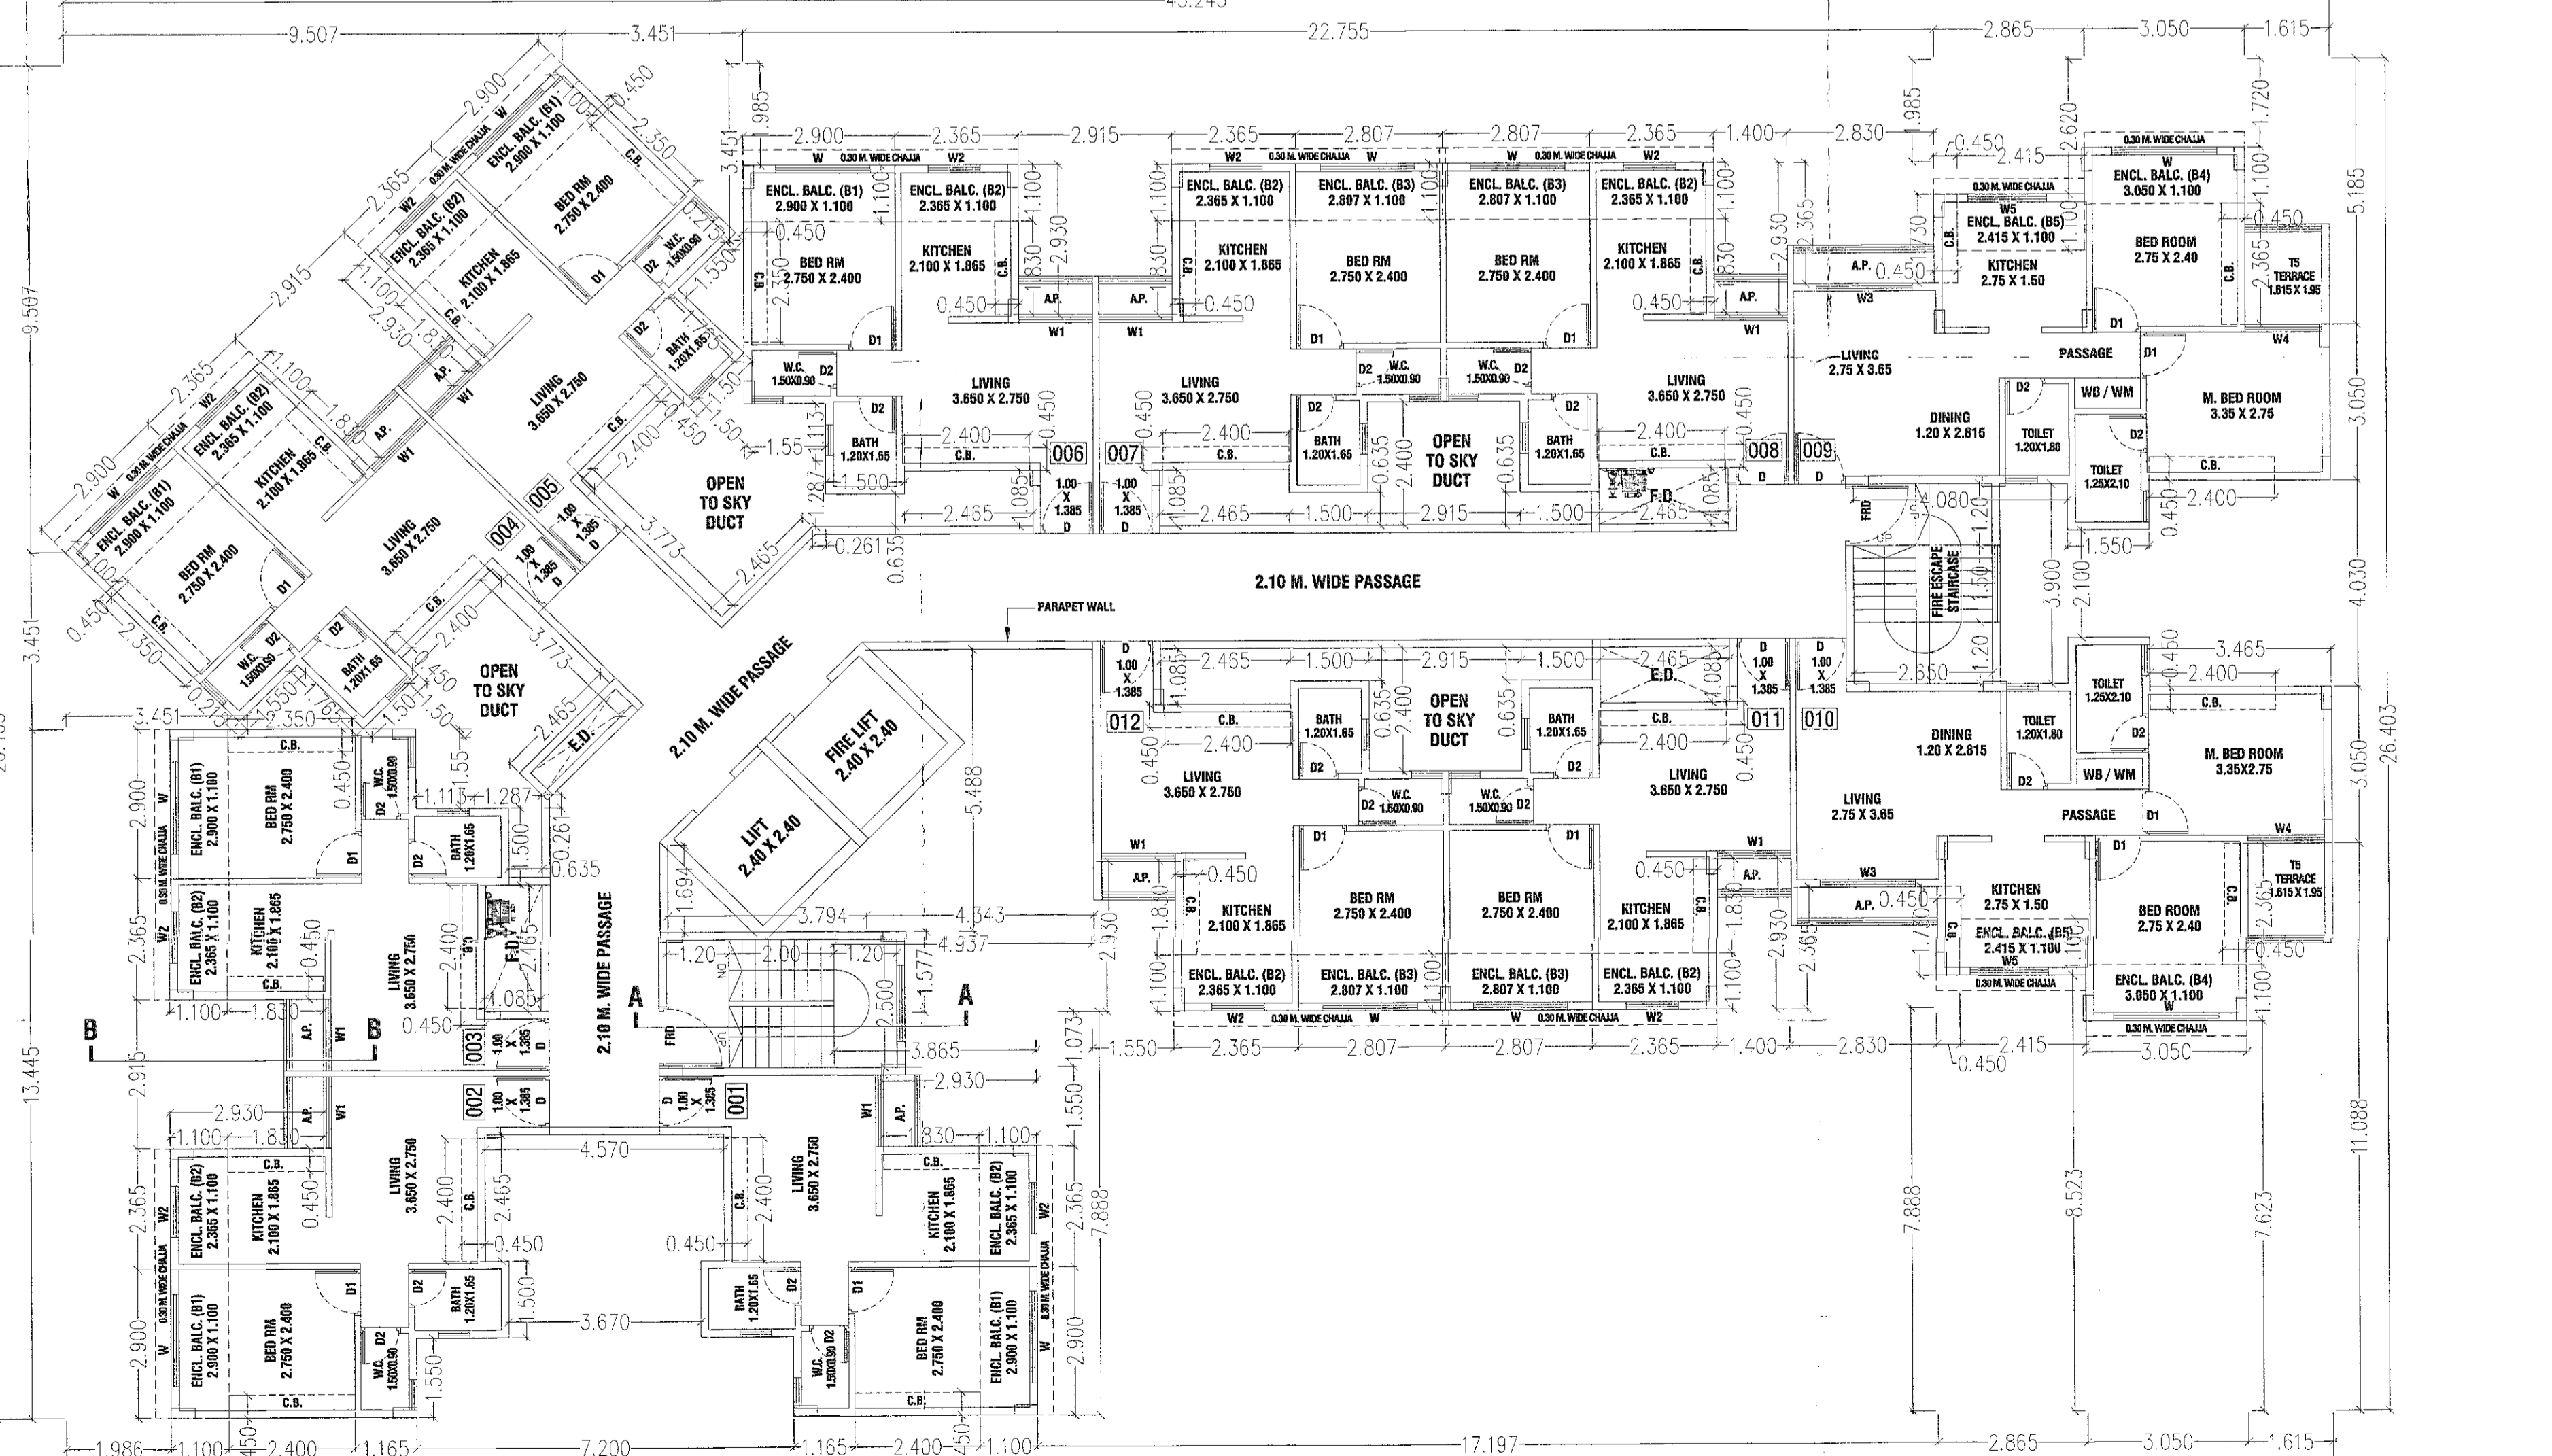

2ND, 4RD, 6TH FLOOR PLAN (BLDG. J) (SCALE = 1/100)

CONTENTS OF SHEET
1ST TO 6TH FLOOR PLANS, AREA DIAGRAM & CALCULATION, SECTION, ELEVATION ETC.

STAMP OF APPROVAL


श्री. अशुभकर मध्ये संशुद्धी सुधार
श्री. अशुभकर मध्ये संशुद्धी सुधार
श्री. अशुभकर मध्ये संशुद्धी सुधार

DESCRIPTION OF PROPOSAL

PROPOSED RESIDENTIAL BUILDING ON S. NO. 32/1A & 32/1B AT VILLAGE-KOYNAVELE, GHOT TAL. - PANVEL, DIST - RAIGAD. FOR ARIHANT ENTERPRISES.

DIRECTOR
PARTH CHHAJER.

SIGN OF OWNER

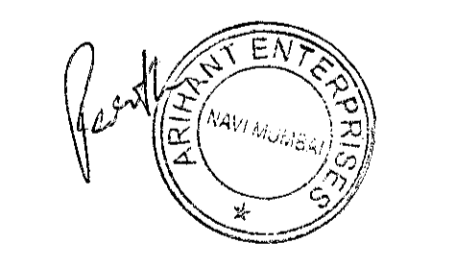

SIGN OF ARCHITECT

Abhijit Mohite

NAME OF ARCHITECT
ABHIJIT MOHITE.
ARCHITECT
'SUKRUT' 503,
CHENDHARE, ALIBAG
DIST. RAIGAD.