


PROPOSED PLANS


PROPOSED PLANS


DUKES HORIZON, MUMBAI (ONLY RESIDENATIAL)



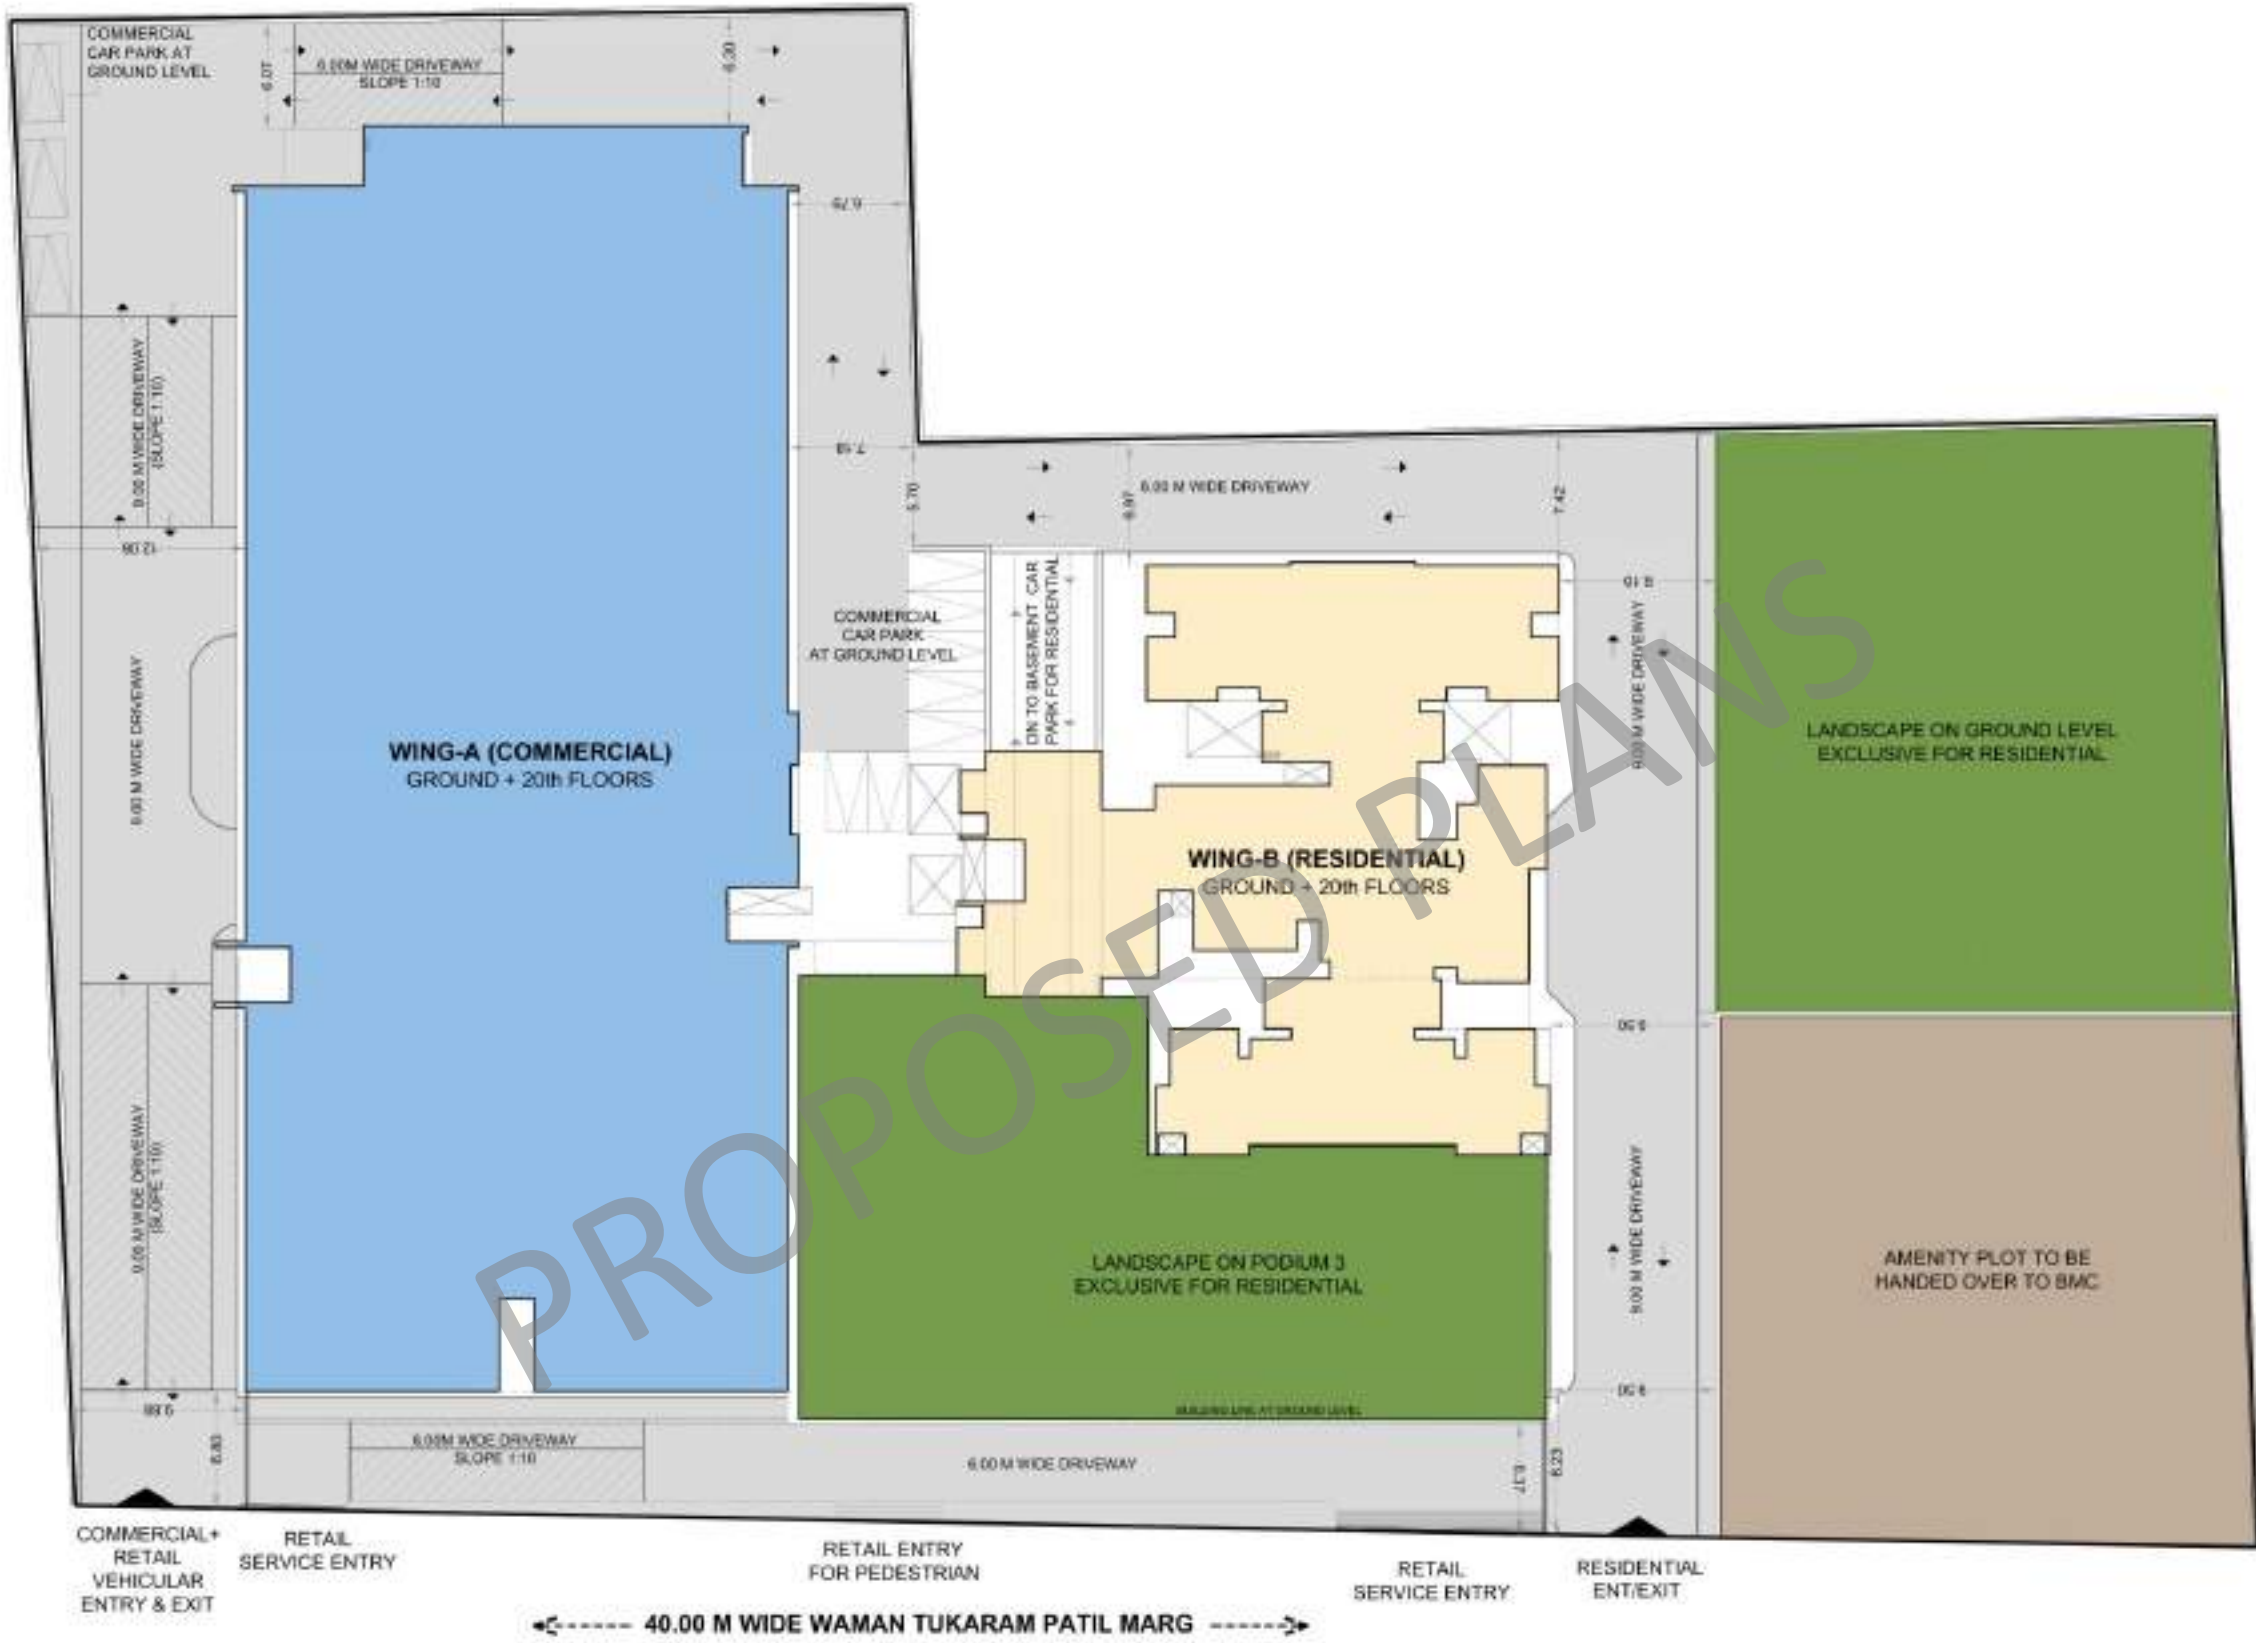


LAYOUT PLAN 

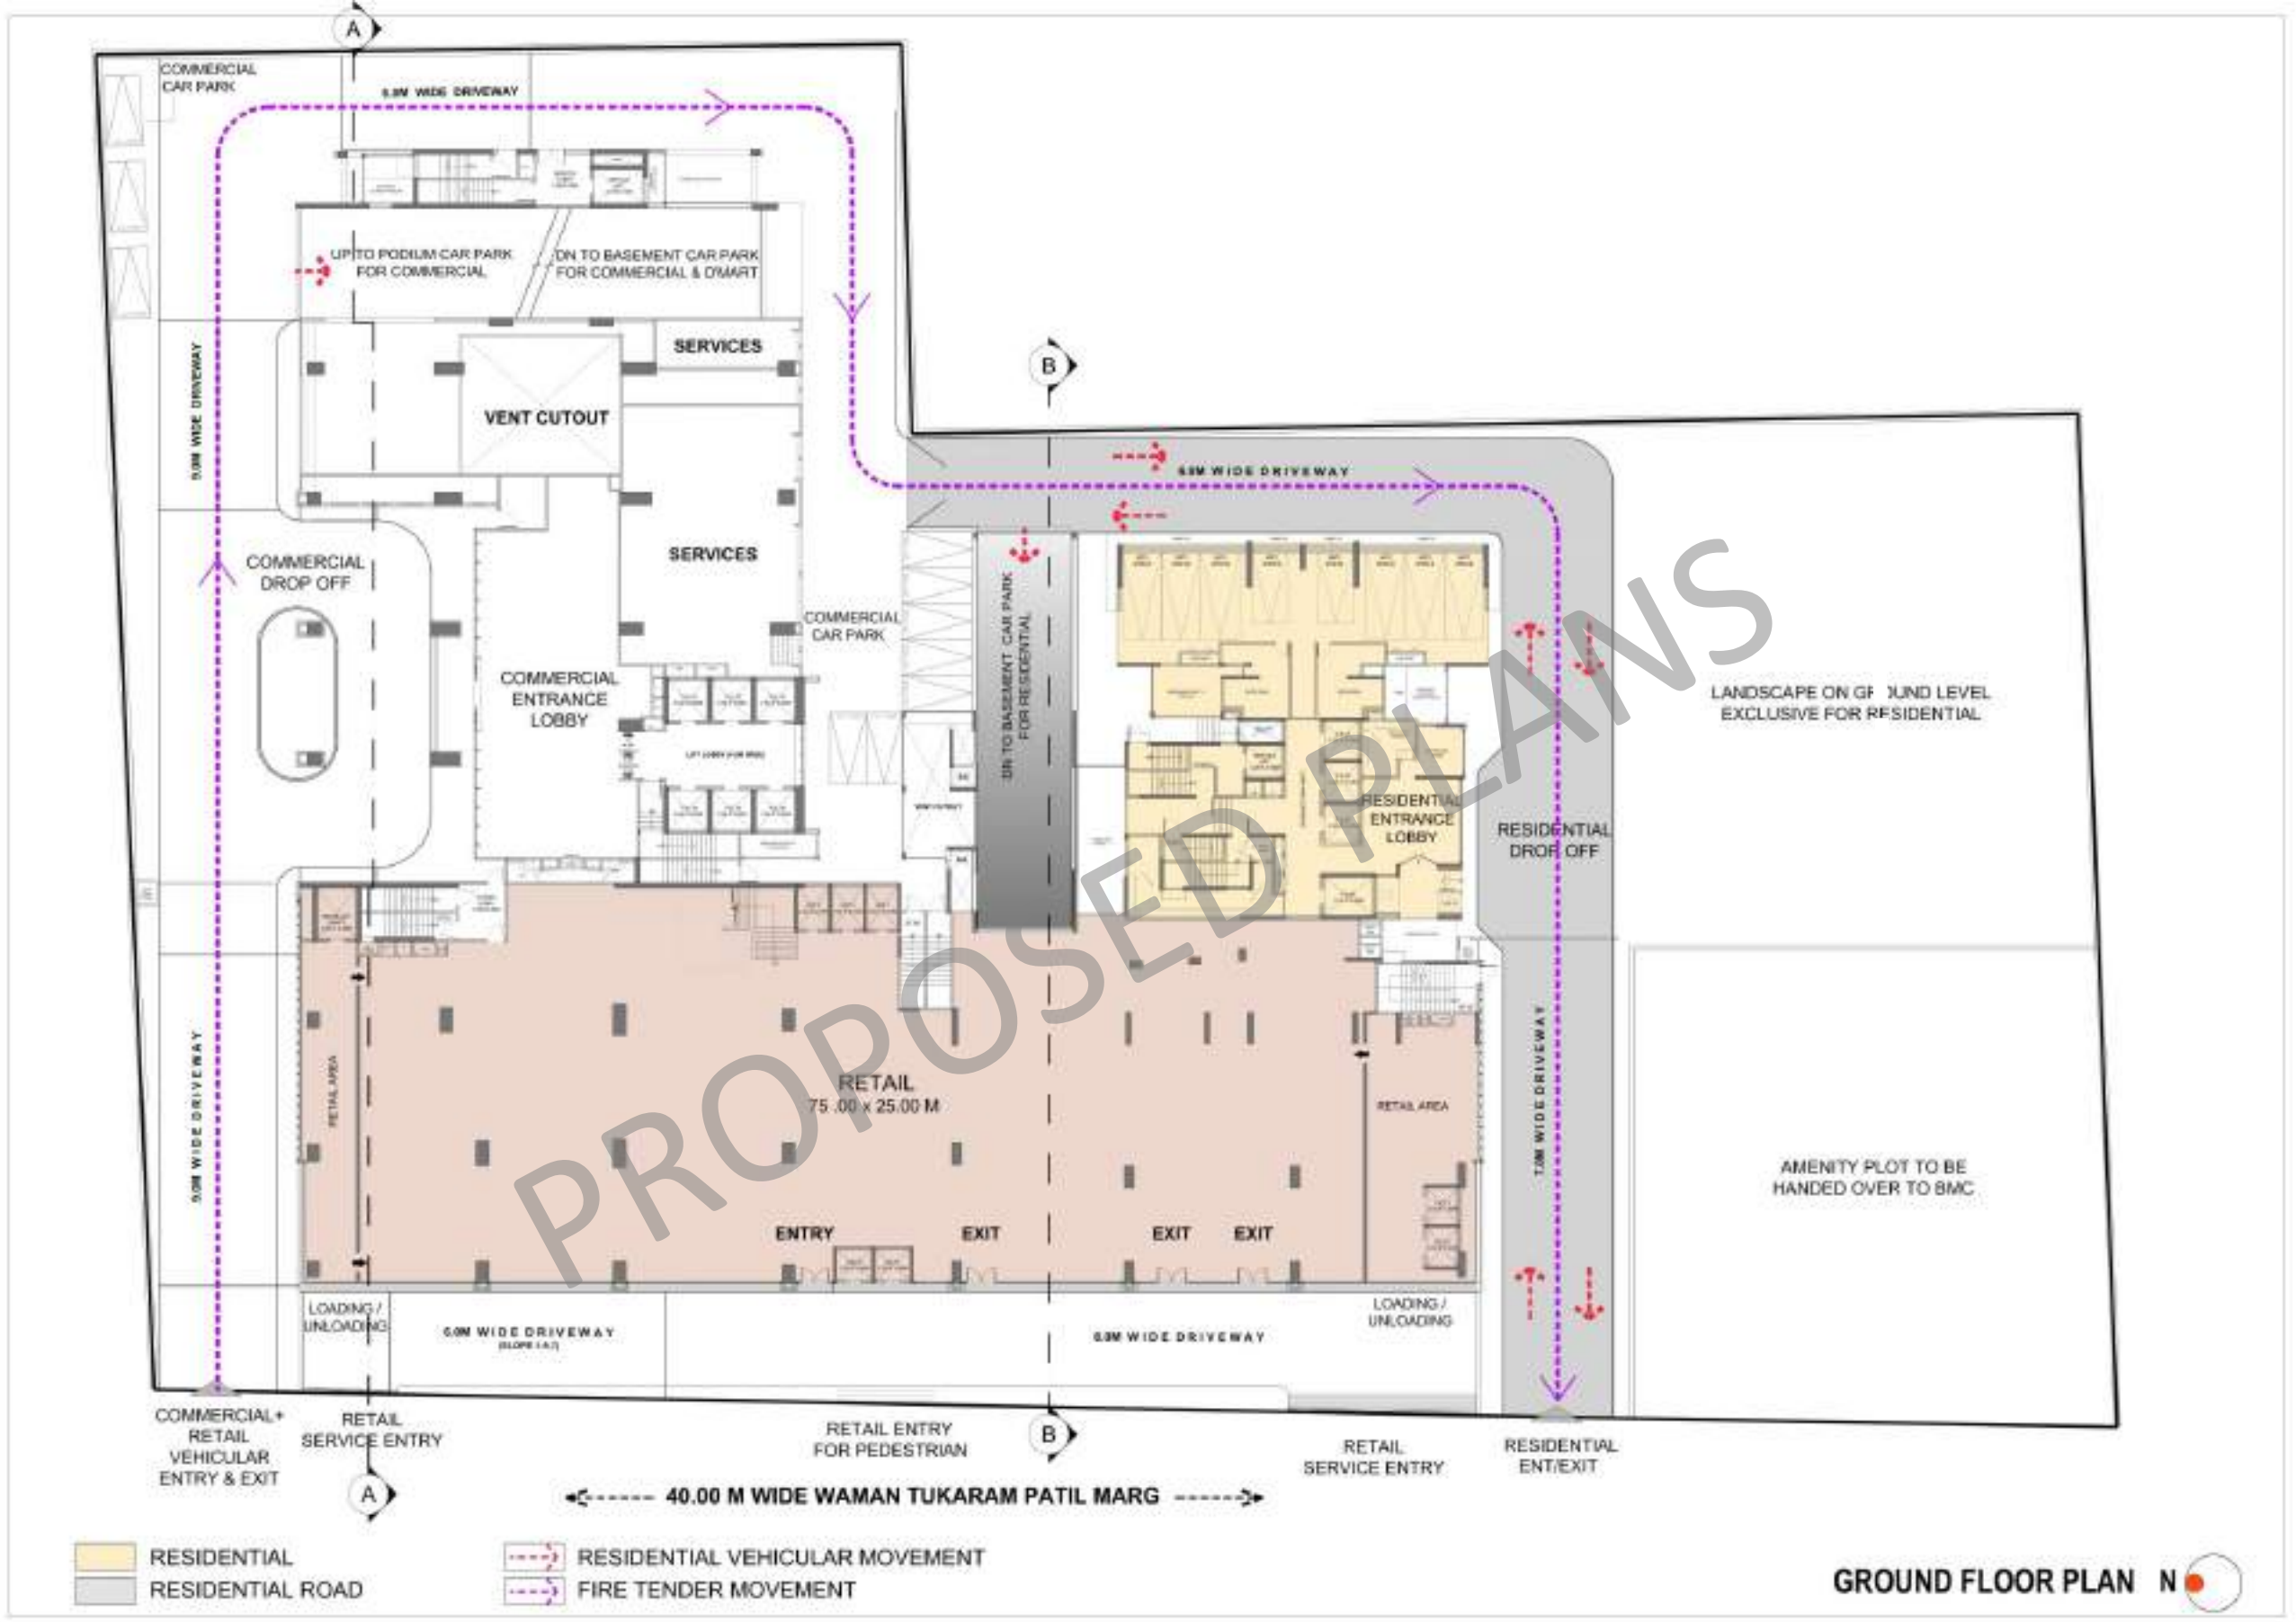

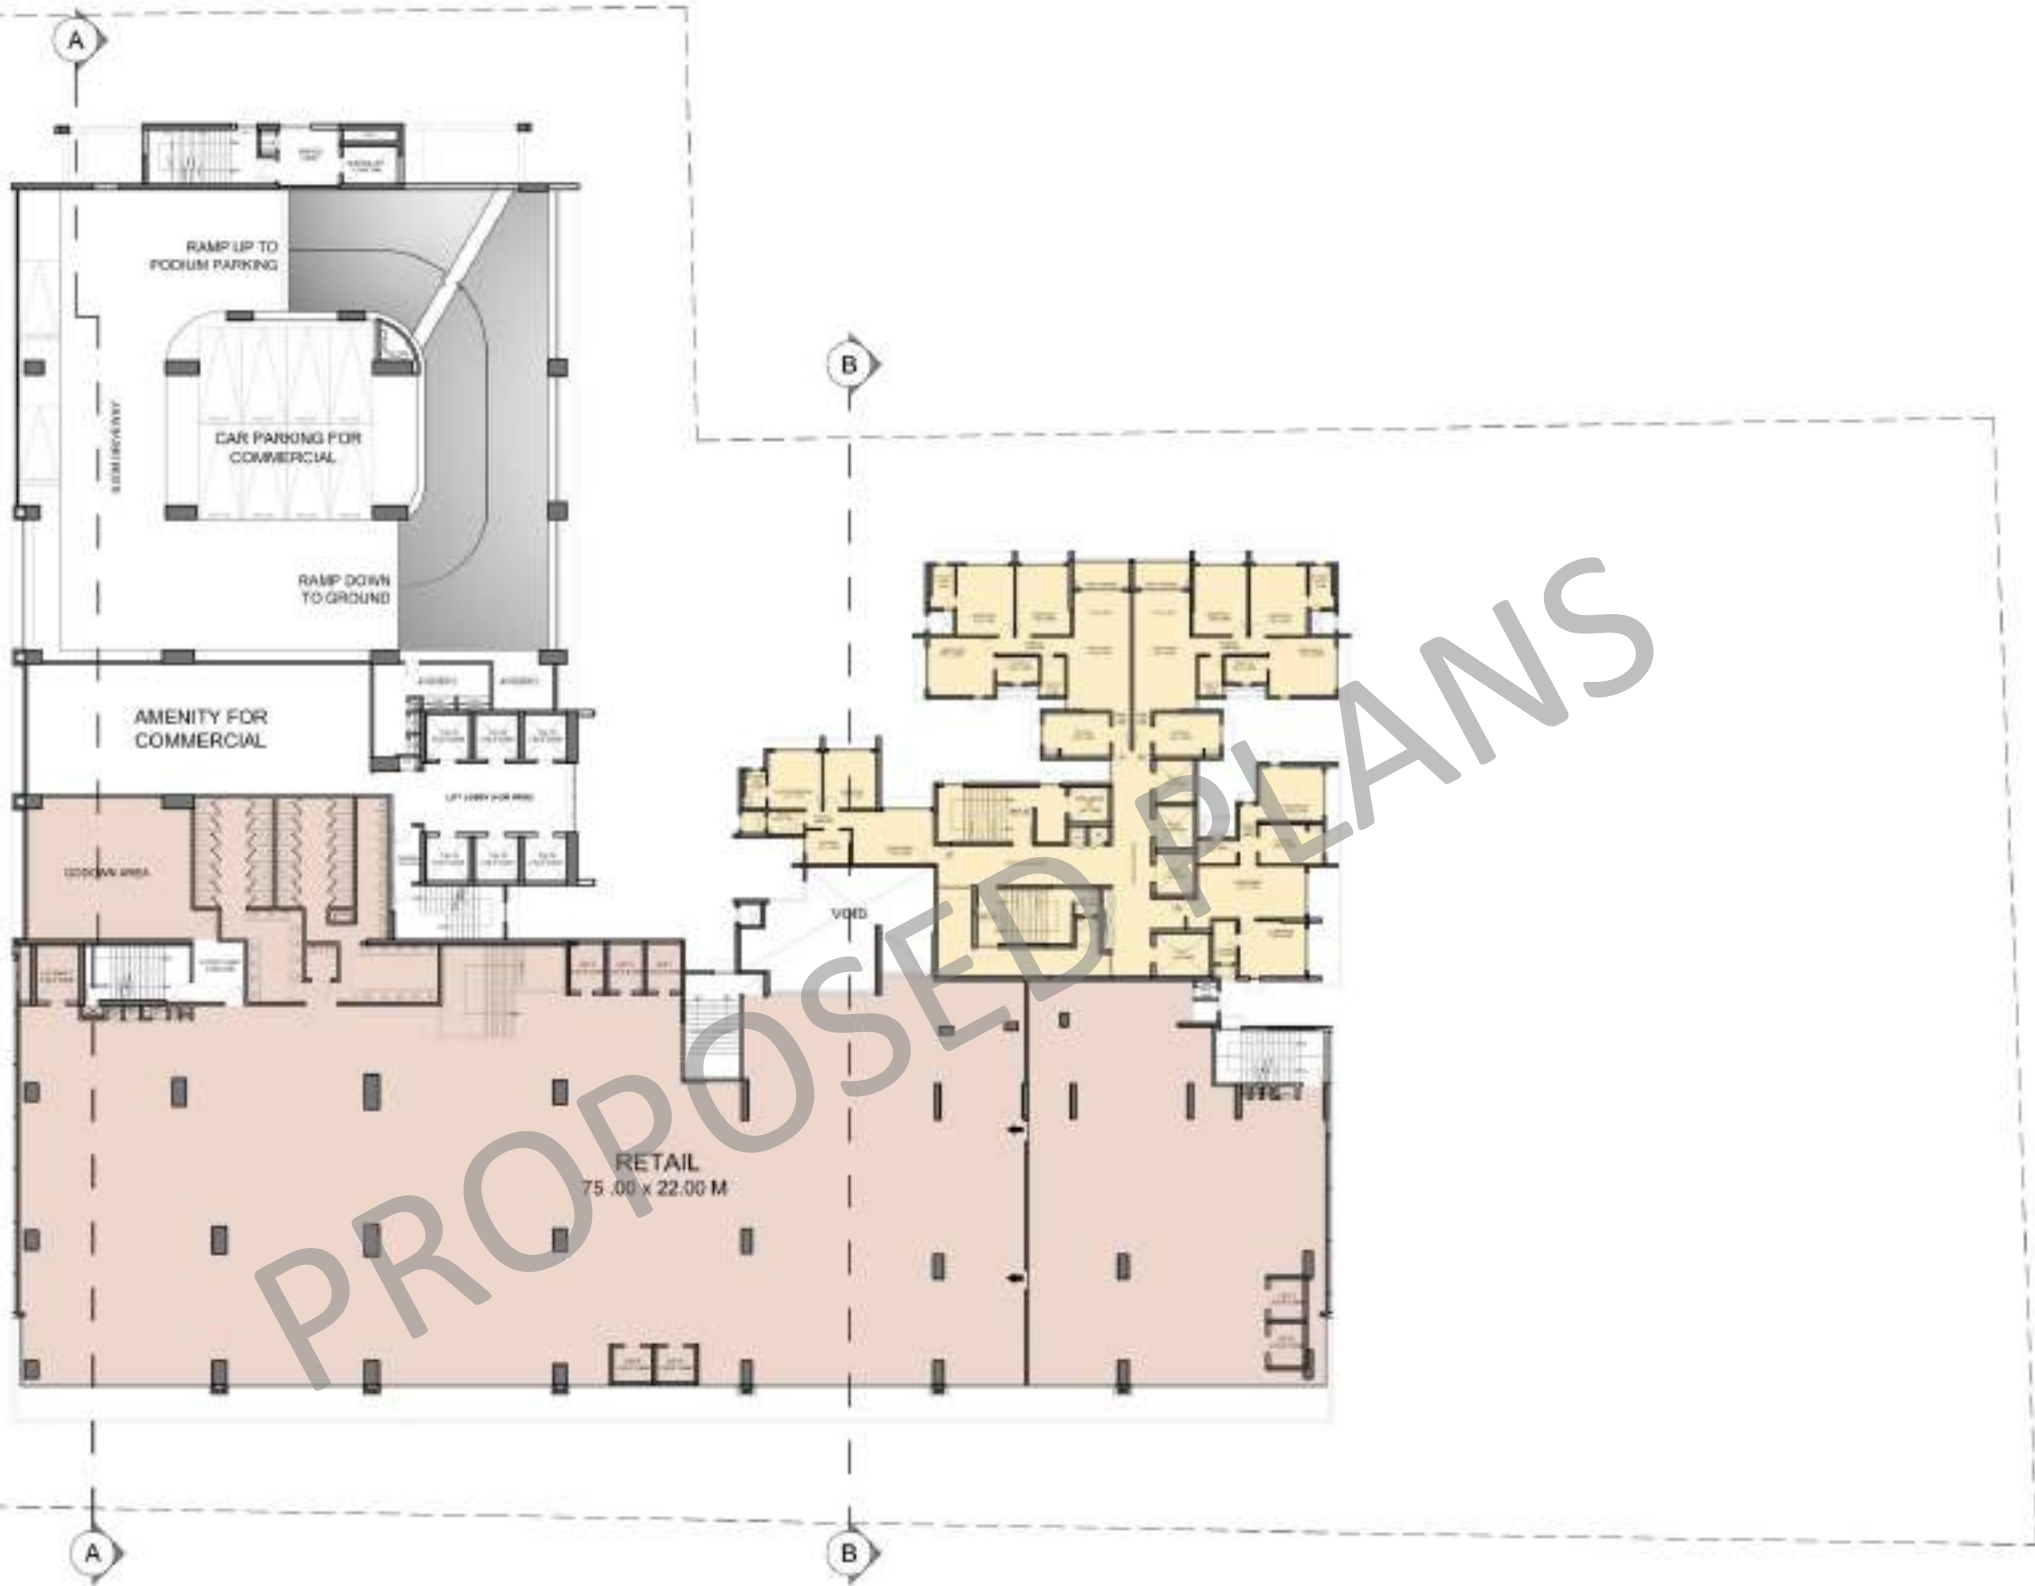


FIRST FLOOR PLAN



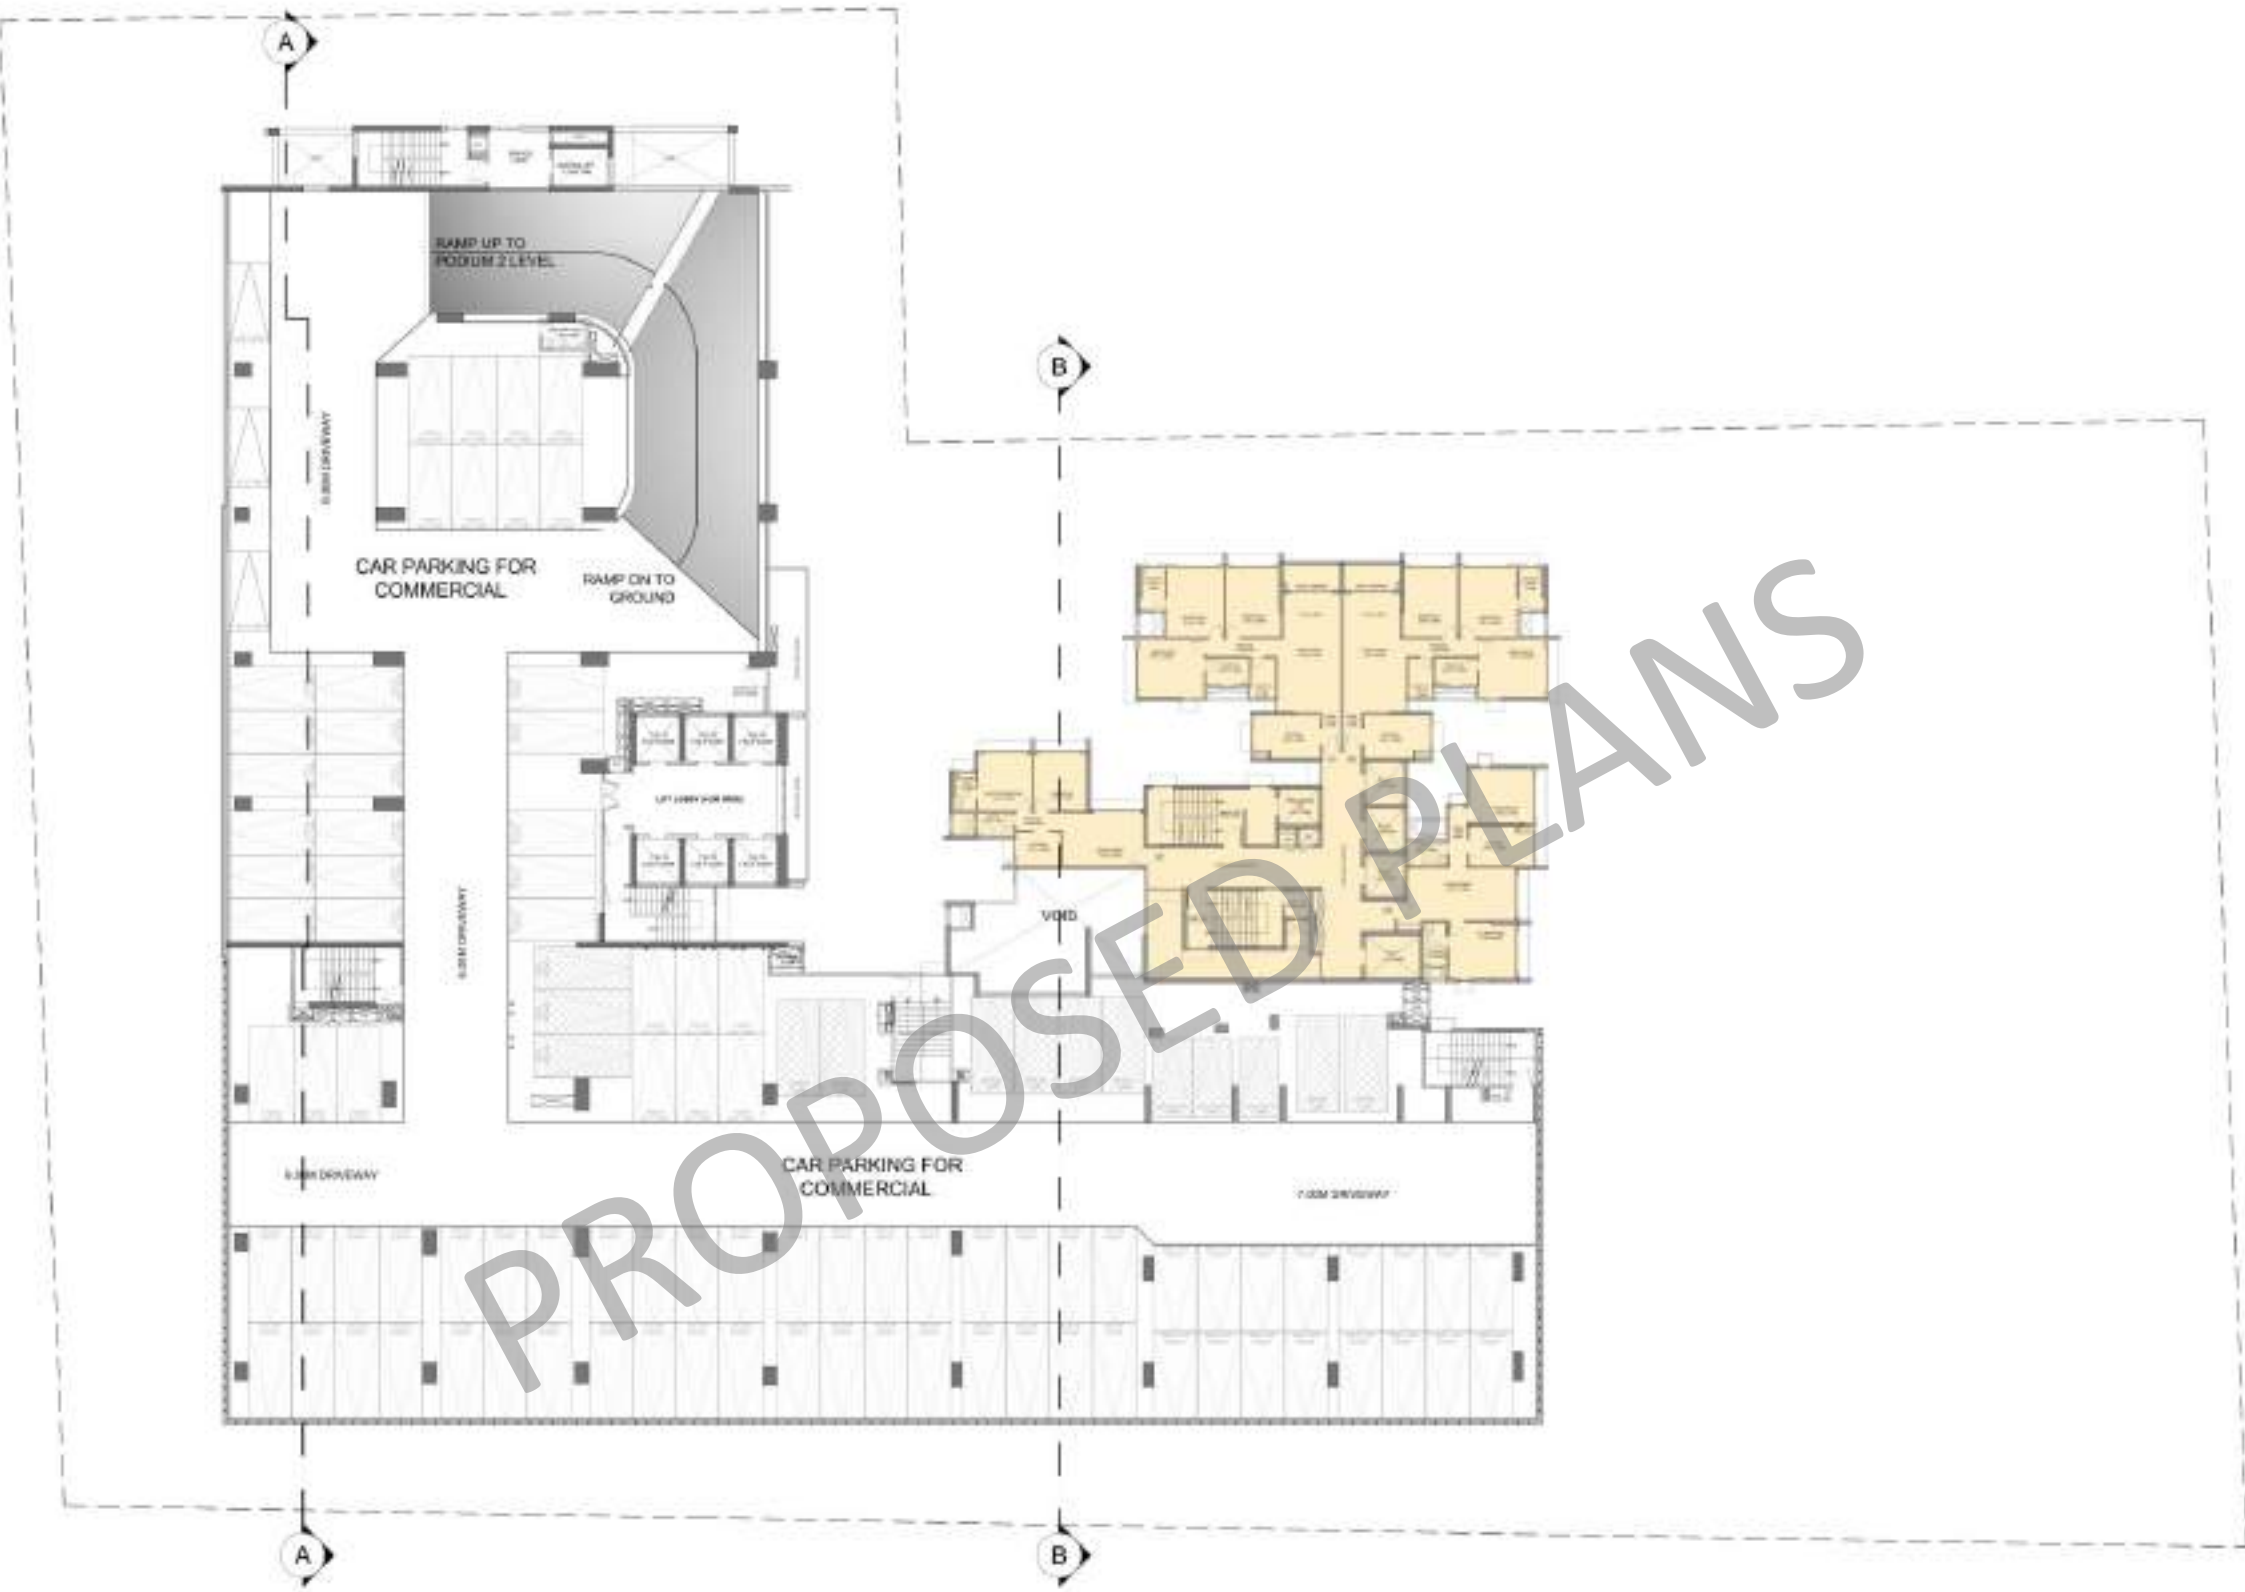

RESIDENTIAL : 2ND & 3RD FLOOR PLAN



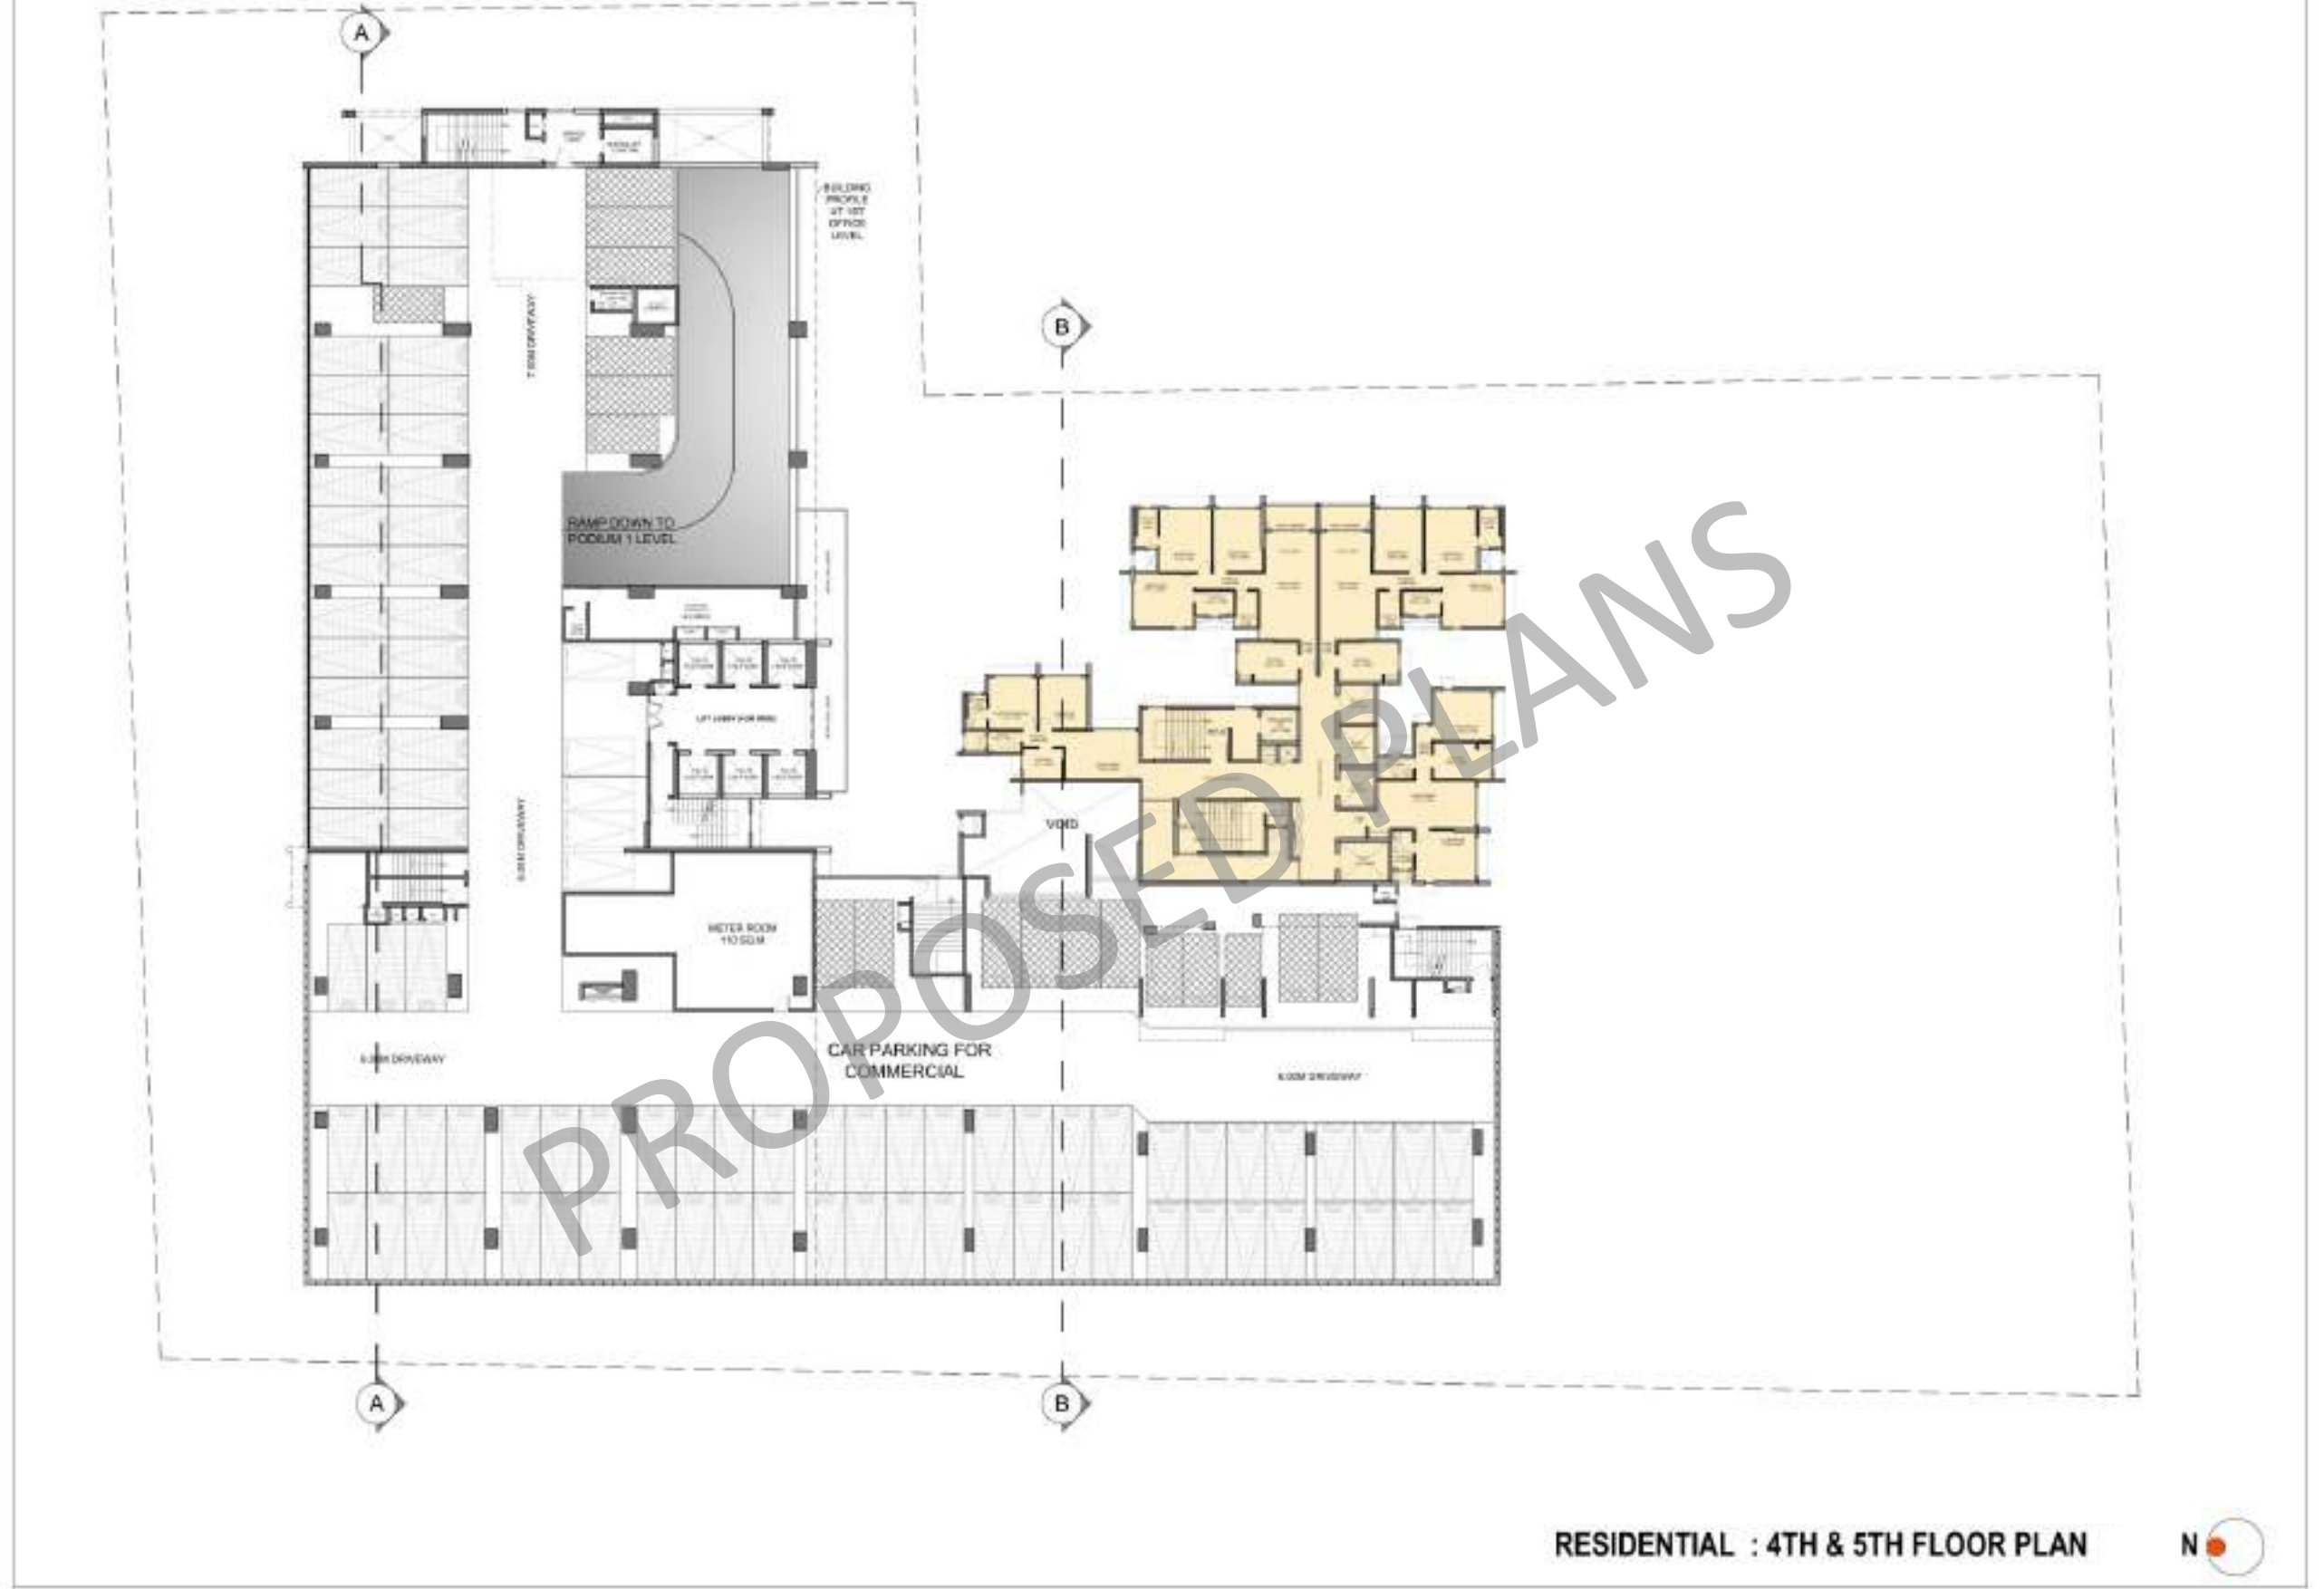



RESIDENTIAL : 4TH & 5TH FLOOR PLAN






RESIDENTIAL : 6TH FLOOR PLAN



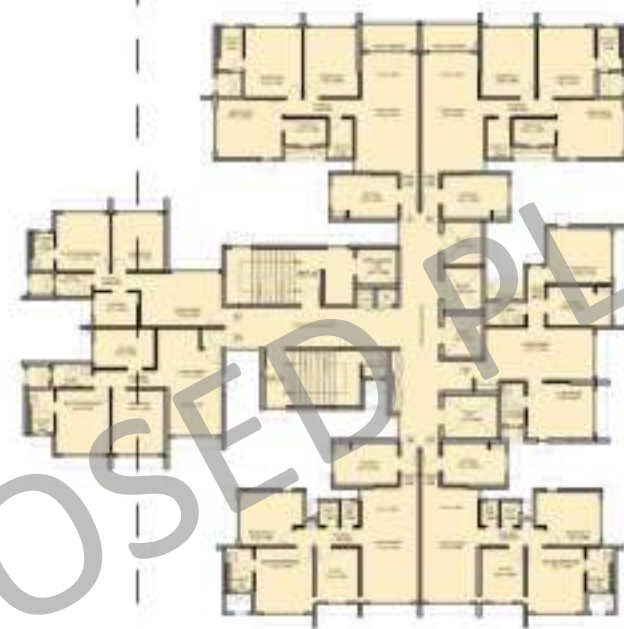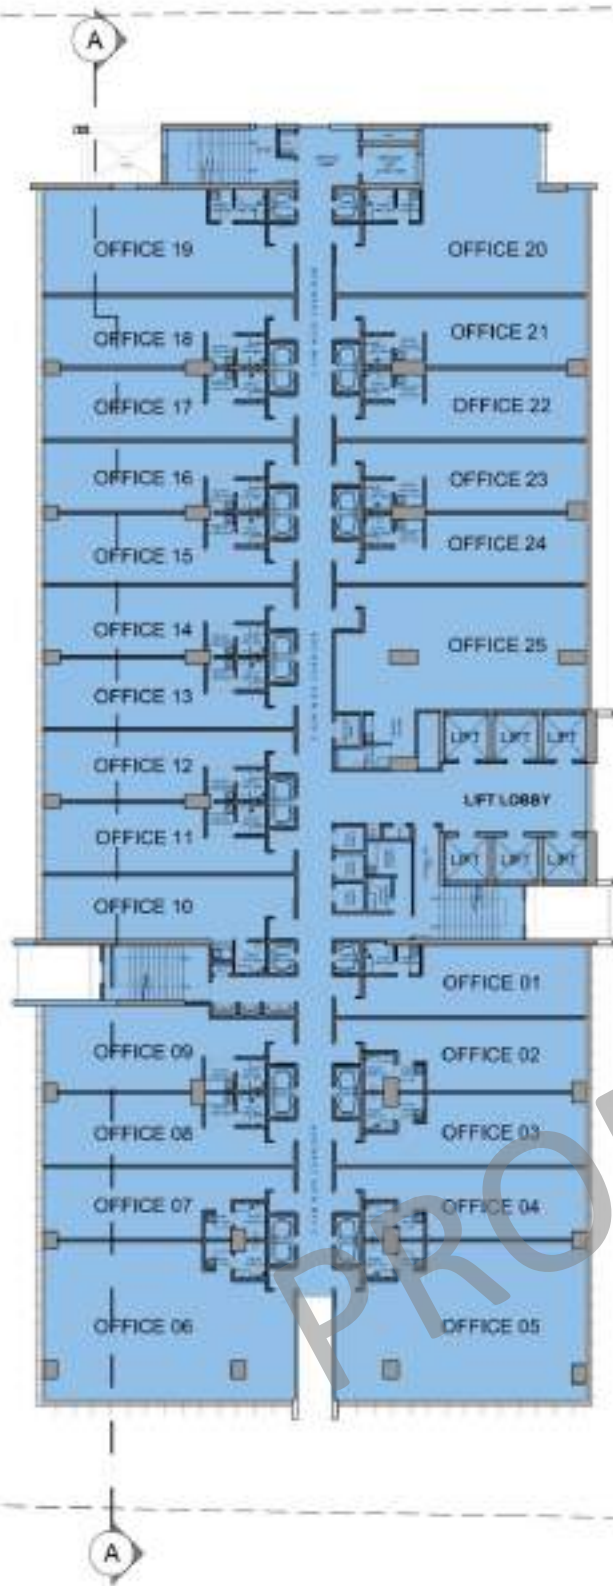


RESIDENTIAL : TYPICAL FLOOR PLAN (7TH,9TH TO 14TH,16TH TO 20TH FLOOR)



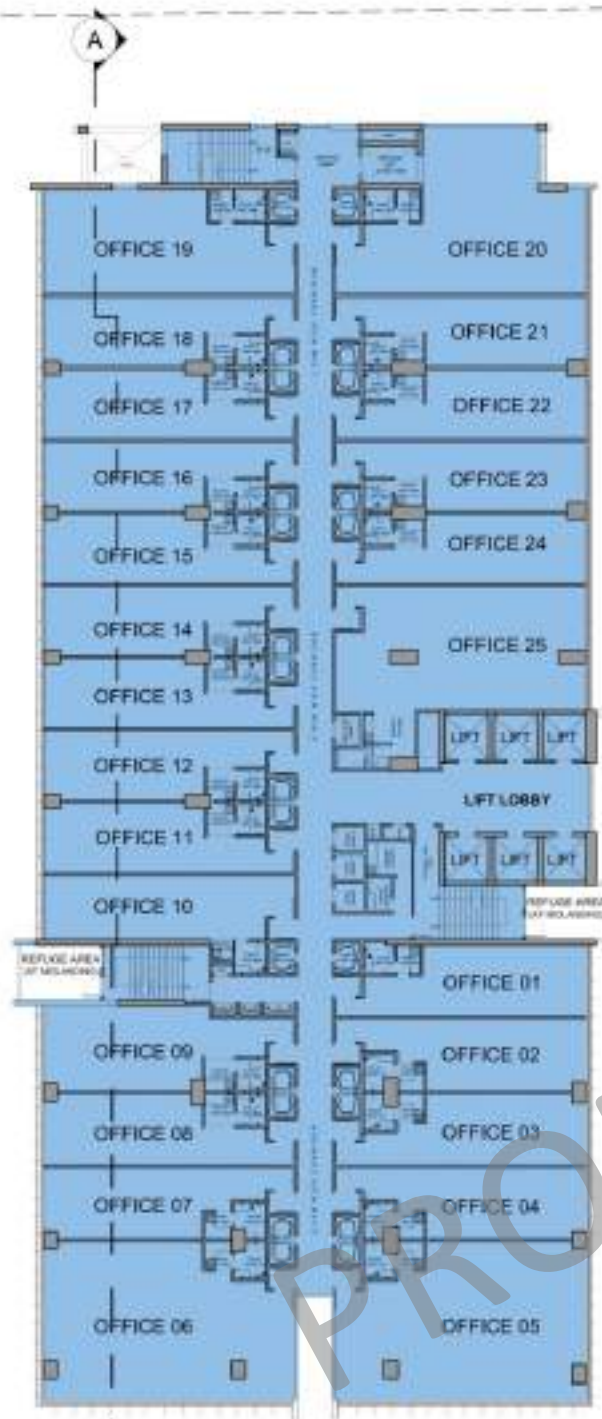


RESIDENTIAL : TYPICAL REFUGE FLOOR PLAN (8TH & 15TH FLOOR)



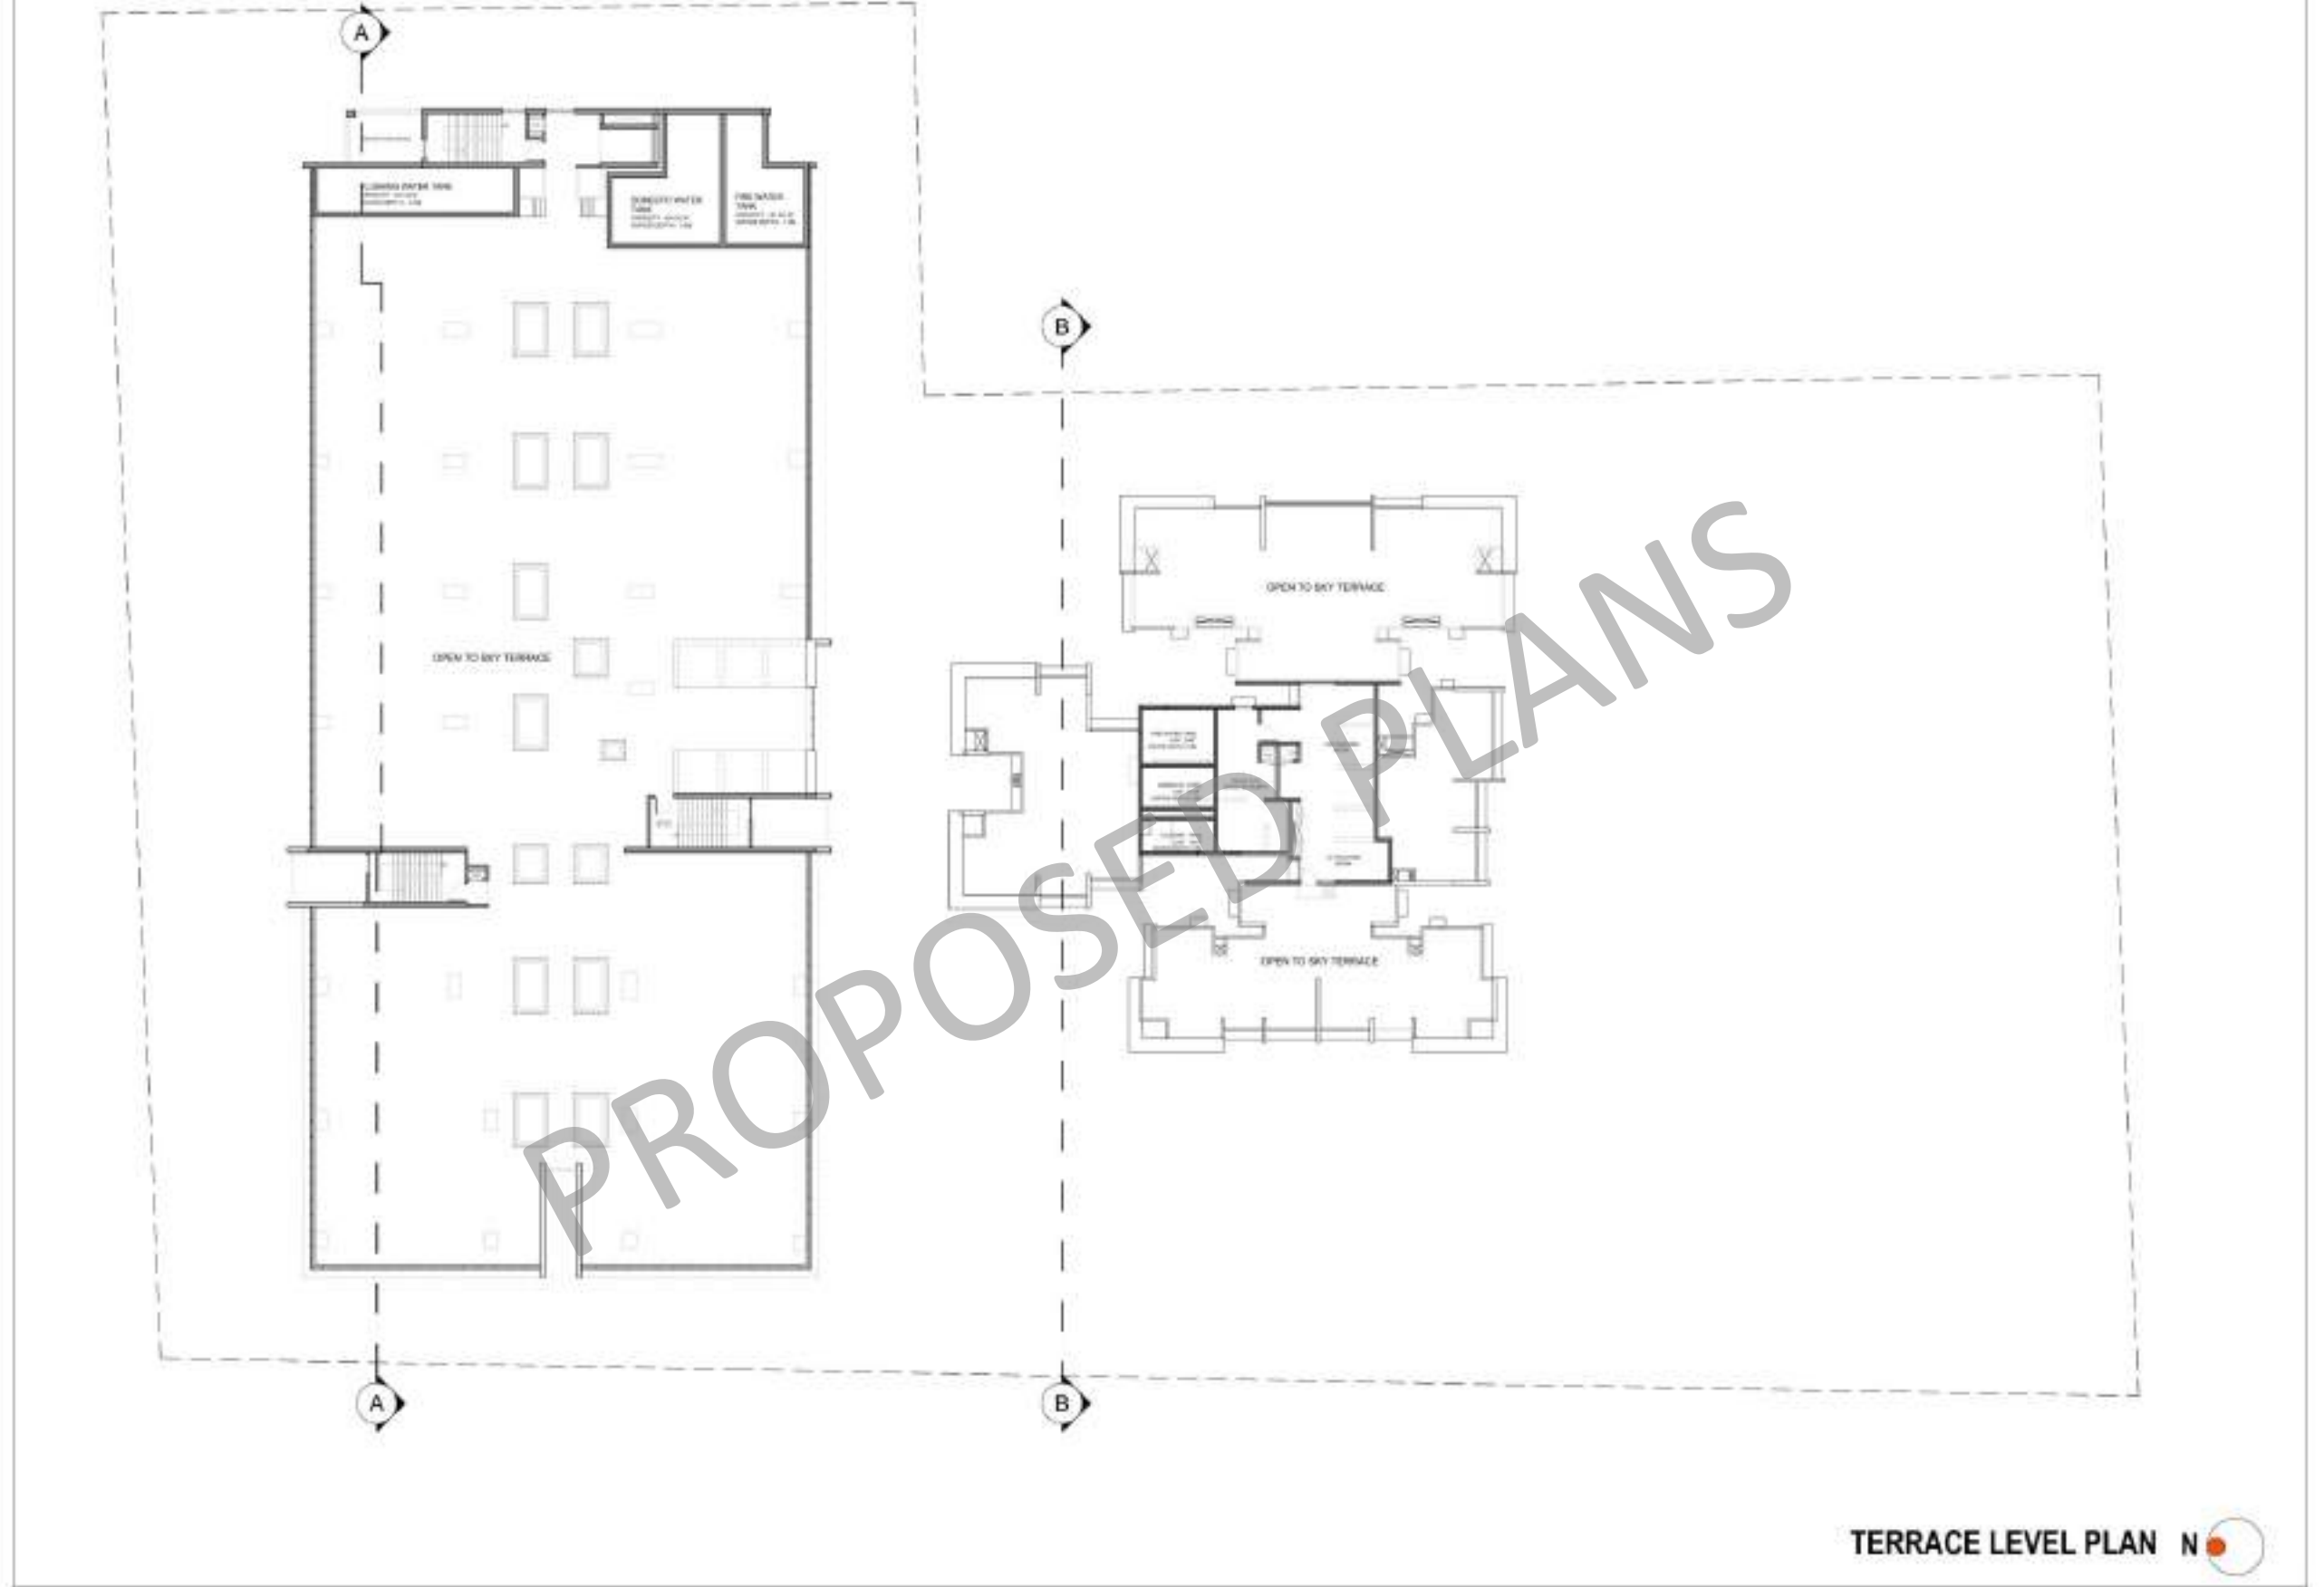

TERRACE LEVEL PLAN N 

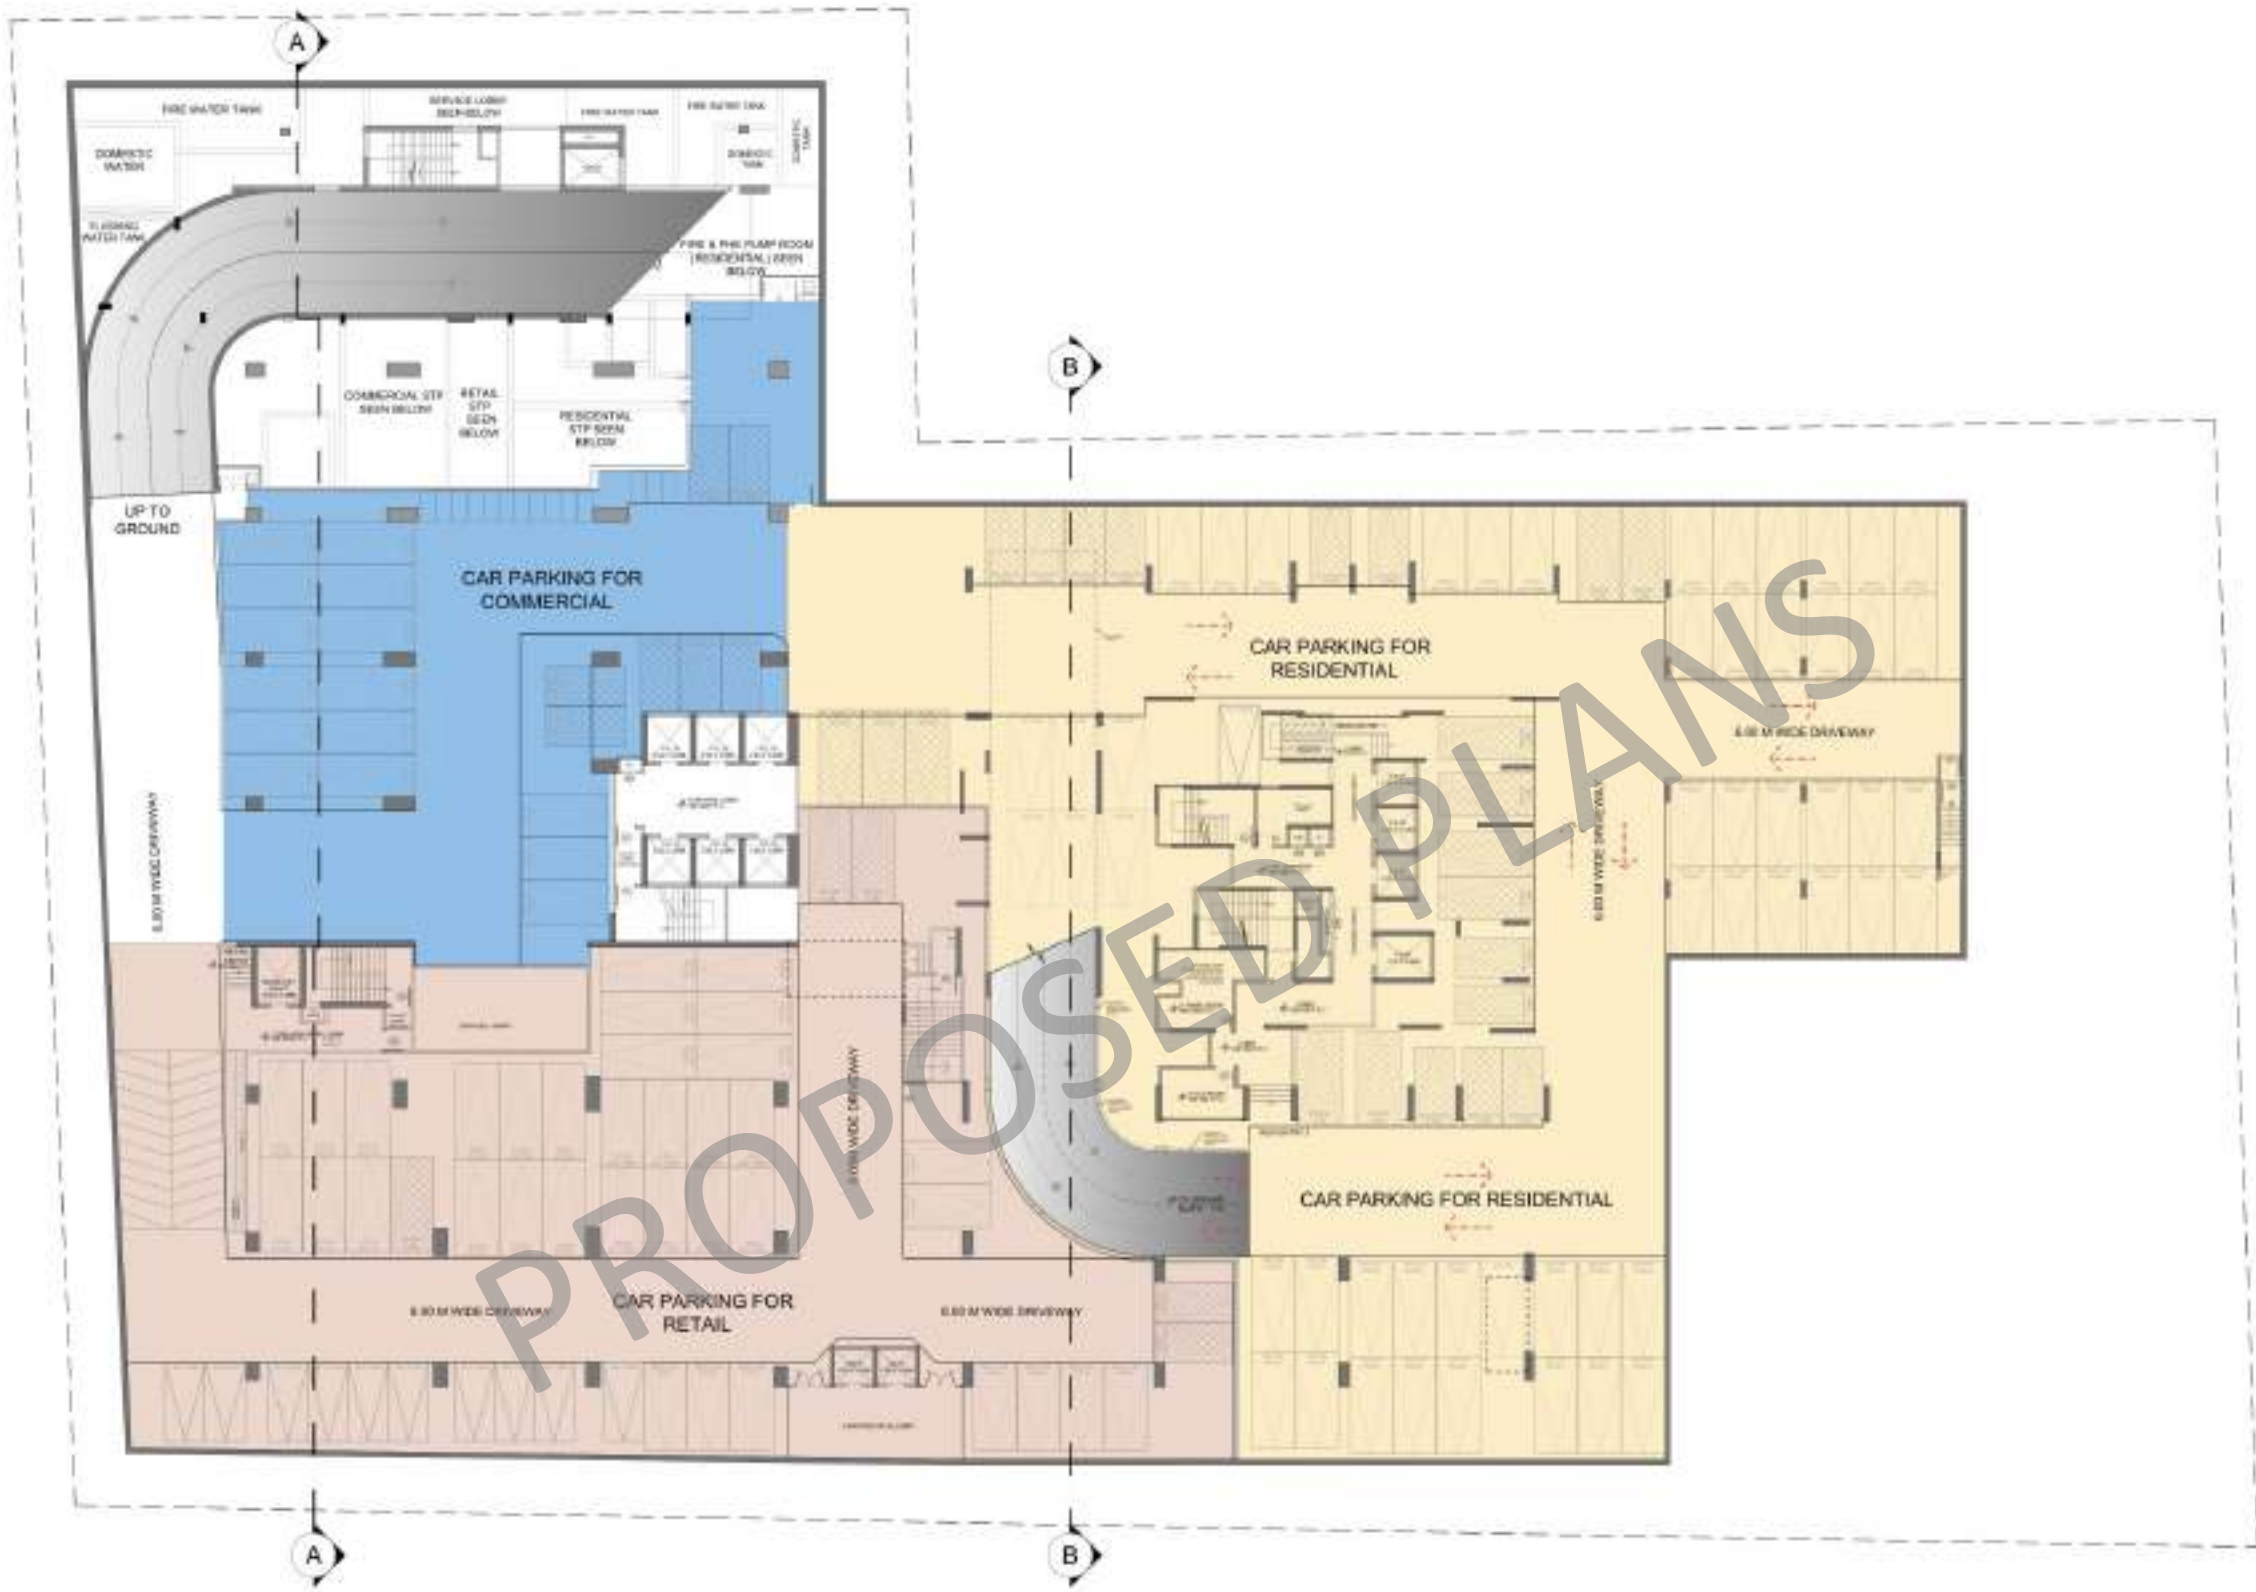

- RESIDENTIAL PARKING
- RETAIL PARKING
- COMMERCIAL PARKING
- RESIDENTIAL VEHICULAR MOVEMENT


BASEMENT LEVEL PLAN N

PROPOSED PLANS



LOWER BASEMENT LEVEL PLAN N 

RESIDENTIAL TOWER

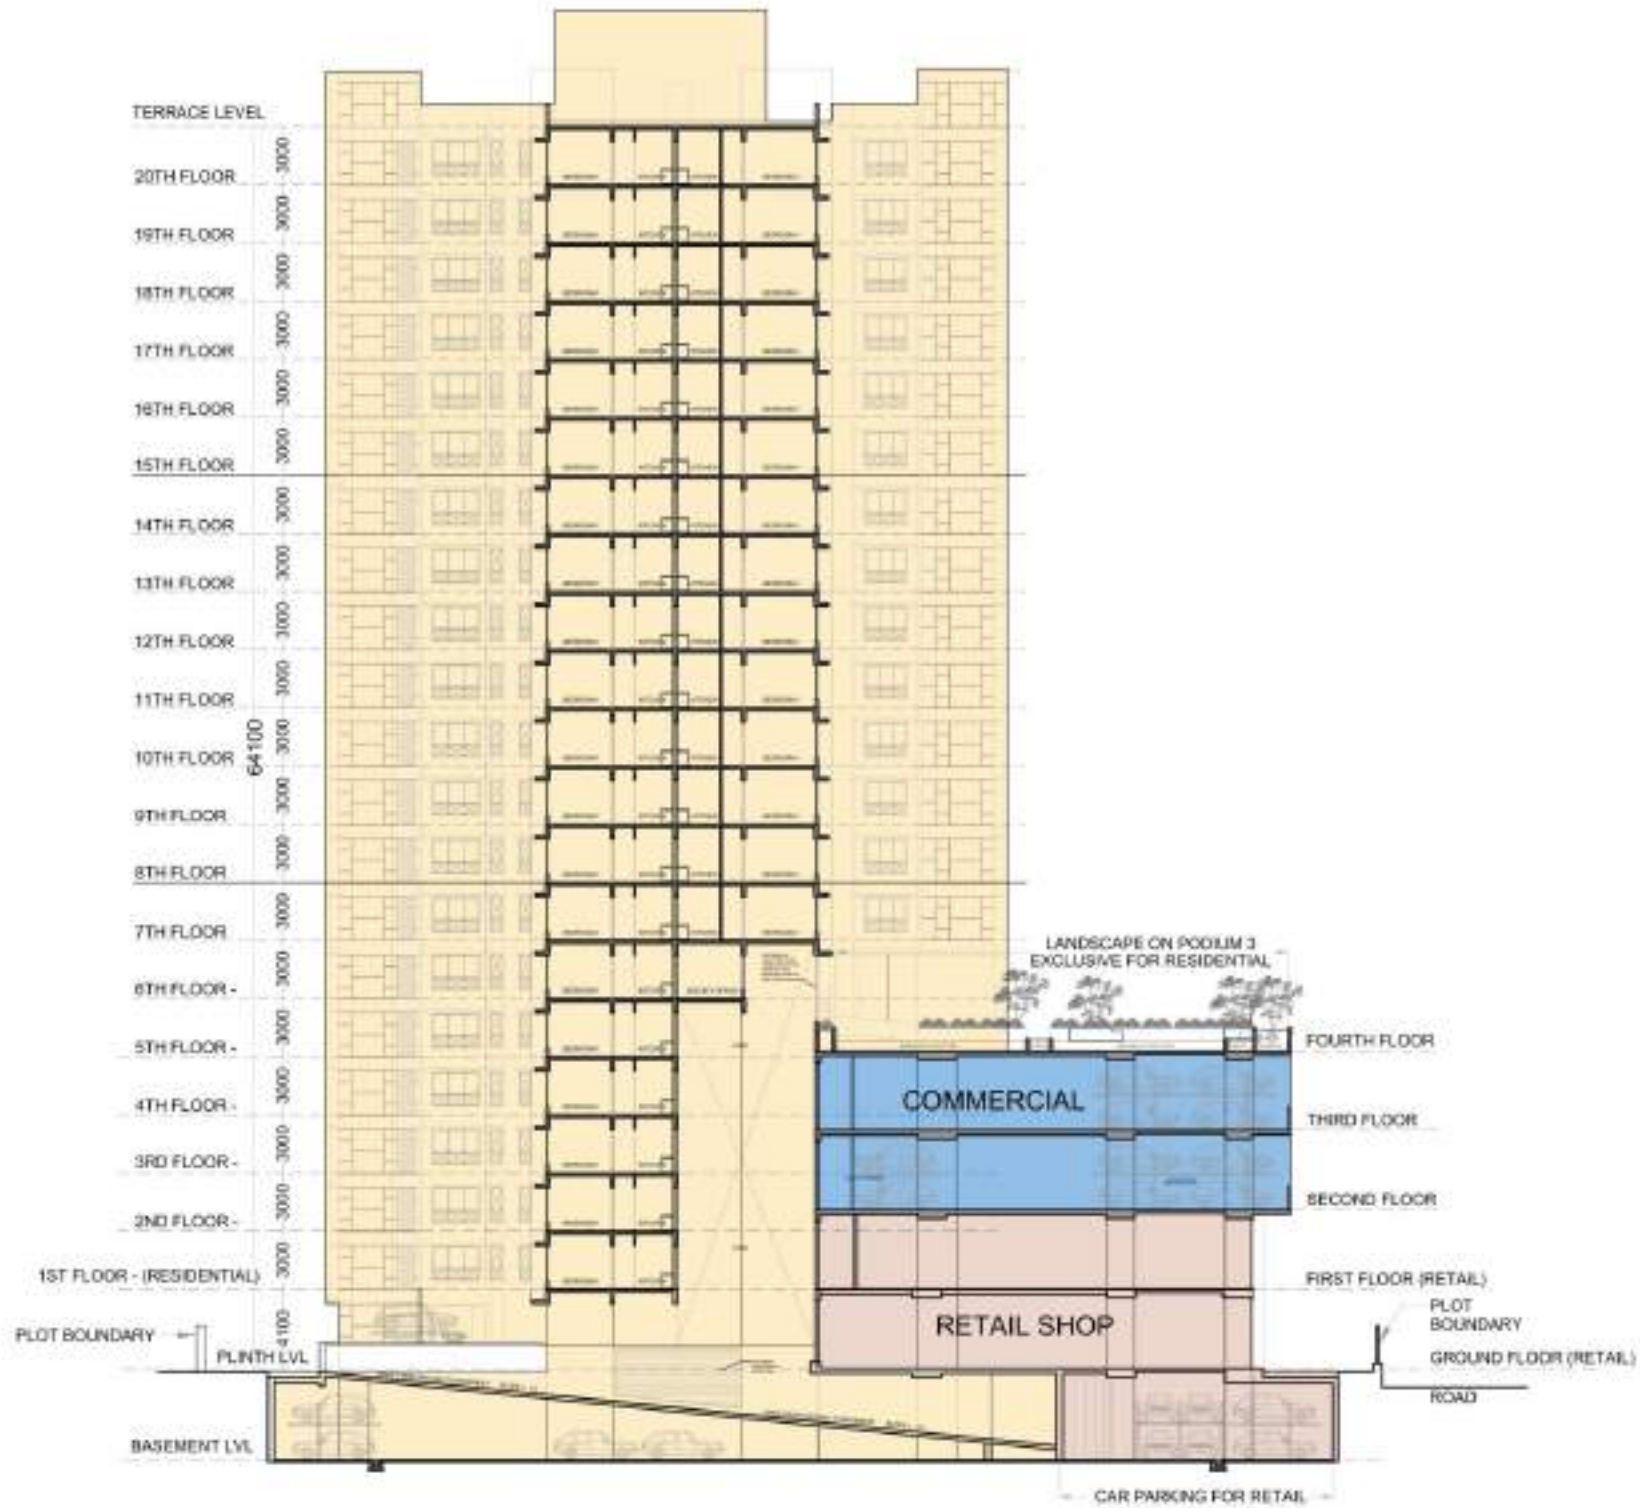

SECTION B-B