

PROFORMA - B  
CONTENTS OF SHEET

SECTION AT A.A. B-B-C-C

STAMP OF APPROVAL PLANS

This Cancels Approval  
to the Previous Plans  
Sanctioned under no.  
CEK/S7/SPES/AN/  
Dated 21/02/13

25 AUG 2013 mentioned  
Approved subject to the conditions  
in this office letter No. CEK/S7/SPES/AN/  
Executive Engineer Bldg. Prop. (ERS) - 2

S. E. (B/P) N/E

STAMP OF DATE OF RECEIPT OF PLANS

RECEIVED  
25 AUG 2013  
S. E. (B/P) N/E

REV. DESCRIPTION DATE SIGNATURE

DESCRIPTION OF PROJECT & PROPERTY


AMENDED PLAN  
PROPOSED RESIDENTIAL BLDG. ON  
PROPERTY BEARING CT'S NO. 17-1-D  
OF VILLAGE ARCH. AT S.S. 44/22  
CHITKAWA (N)

NAME OF OWNER  
MRS. D.S. CHAKRABORTY

SIGN. NAME & ADDRESS OF ARCHITECT


LOVANSARUP ASSOCIATES  
AT C/119/C/15  
1ST FLOOR  
Narada Park  
Vidyanagar, West, Sec-18  
New Delhi  
Pin Code: 110044  
Email: lovansarup@gmail.com  
tel: 011-26462828

SCALE  
DATE  
PREP. BY  
DATE  
CHECKED BY  
DATE  
APPROVED BY  
DATE

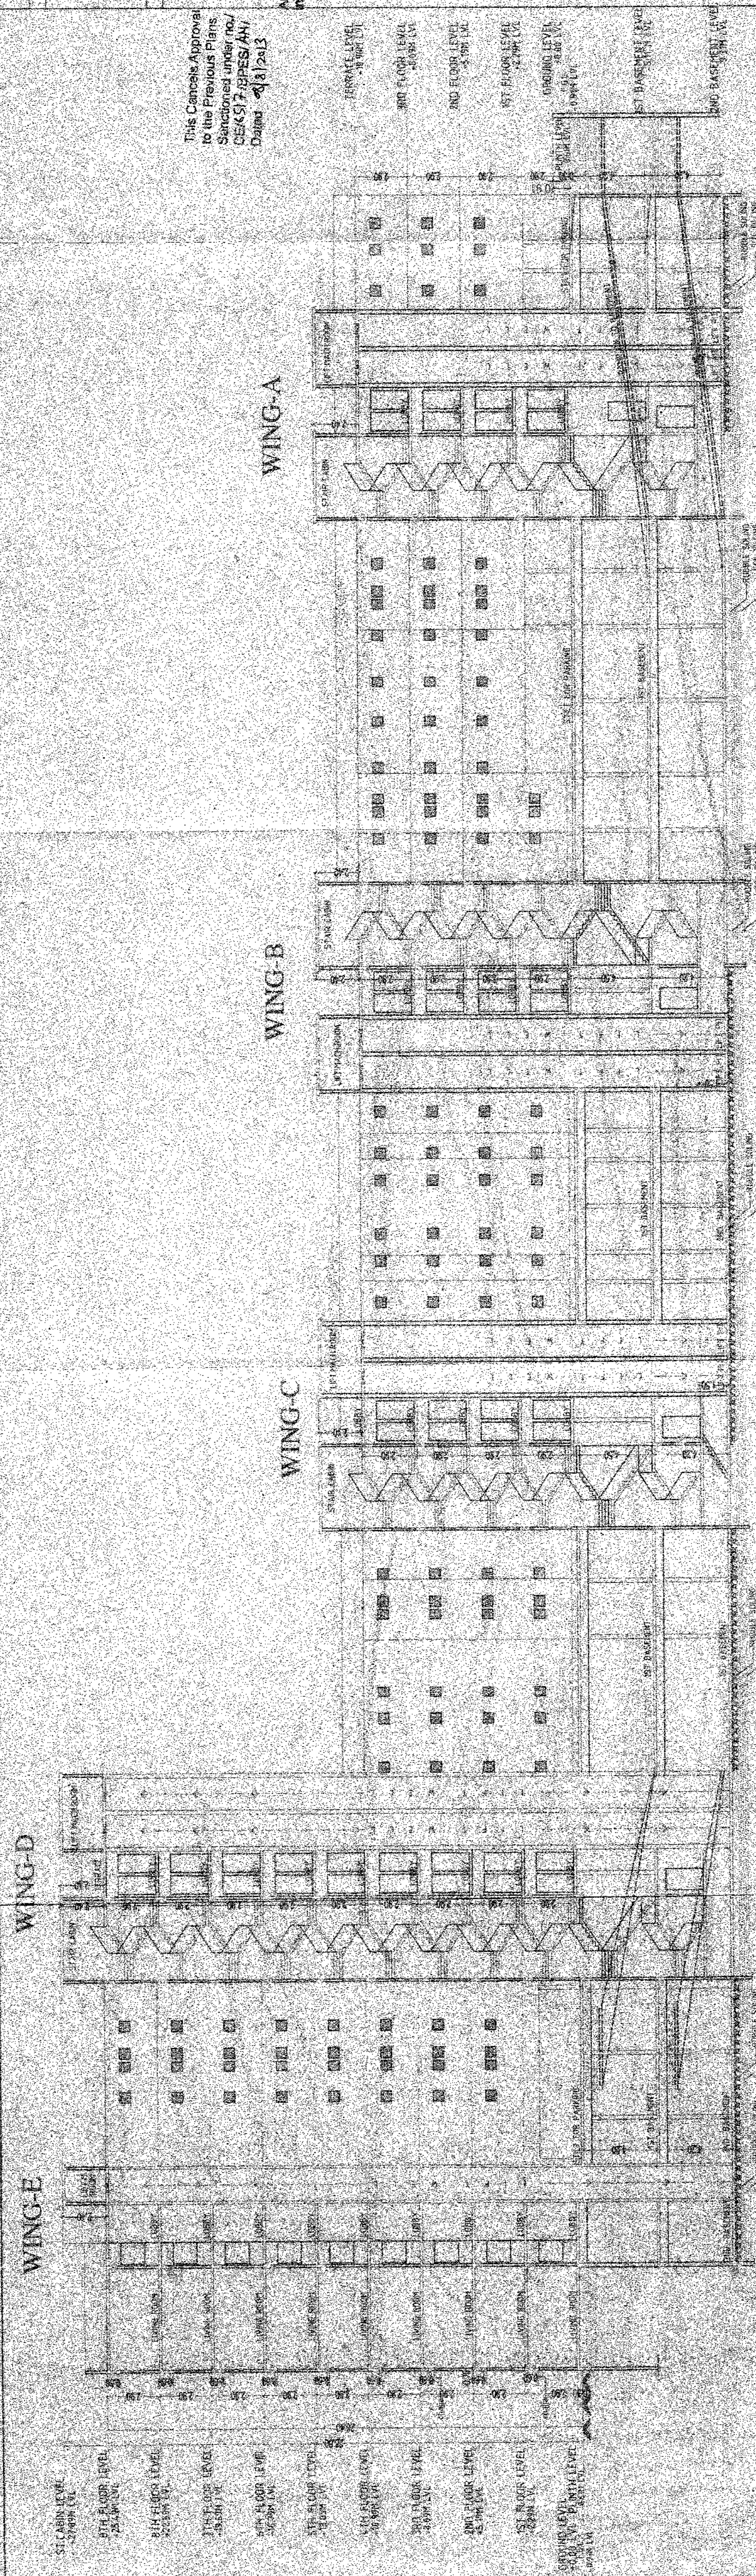

2 LVL. BASEMENT (PT.)+GR.+ (PT) STILT+3 FLRS.

SCALE 1:200

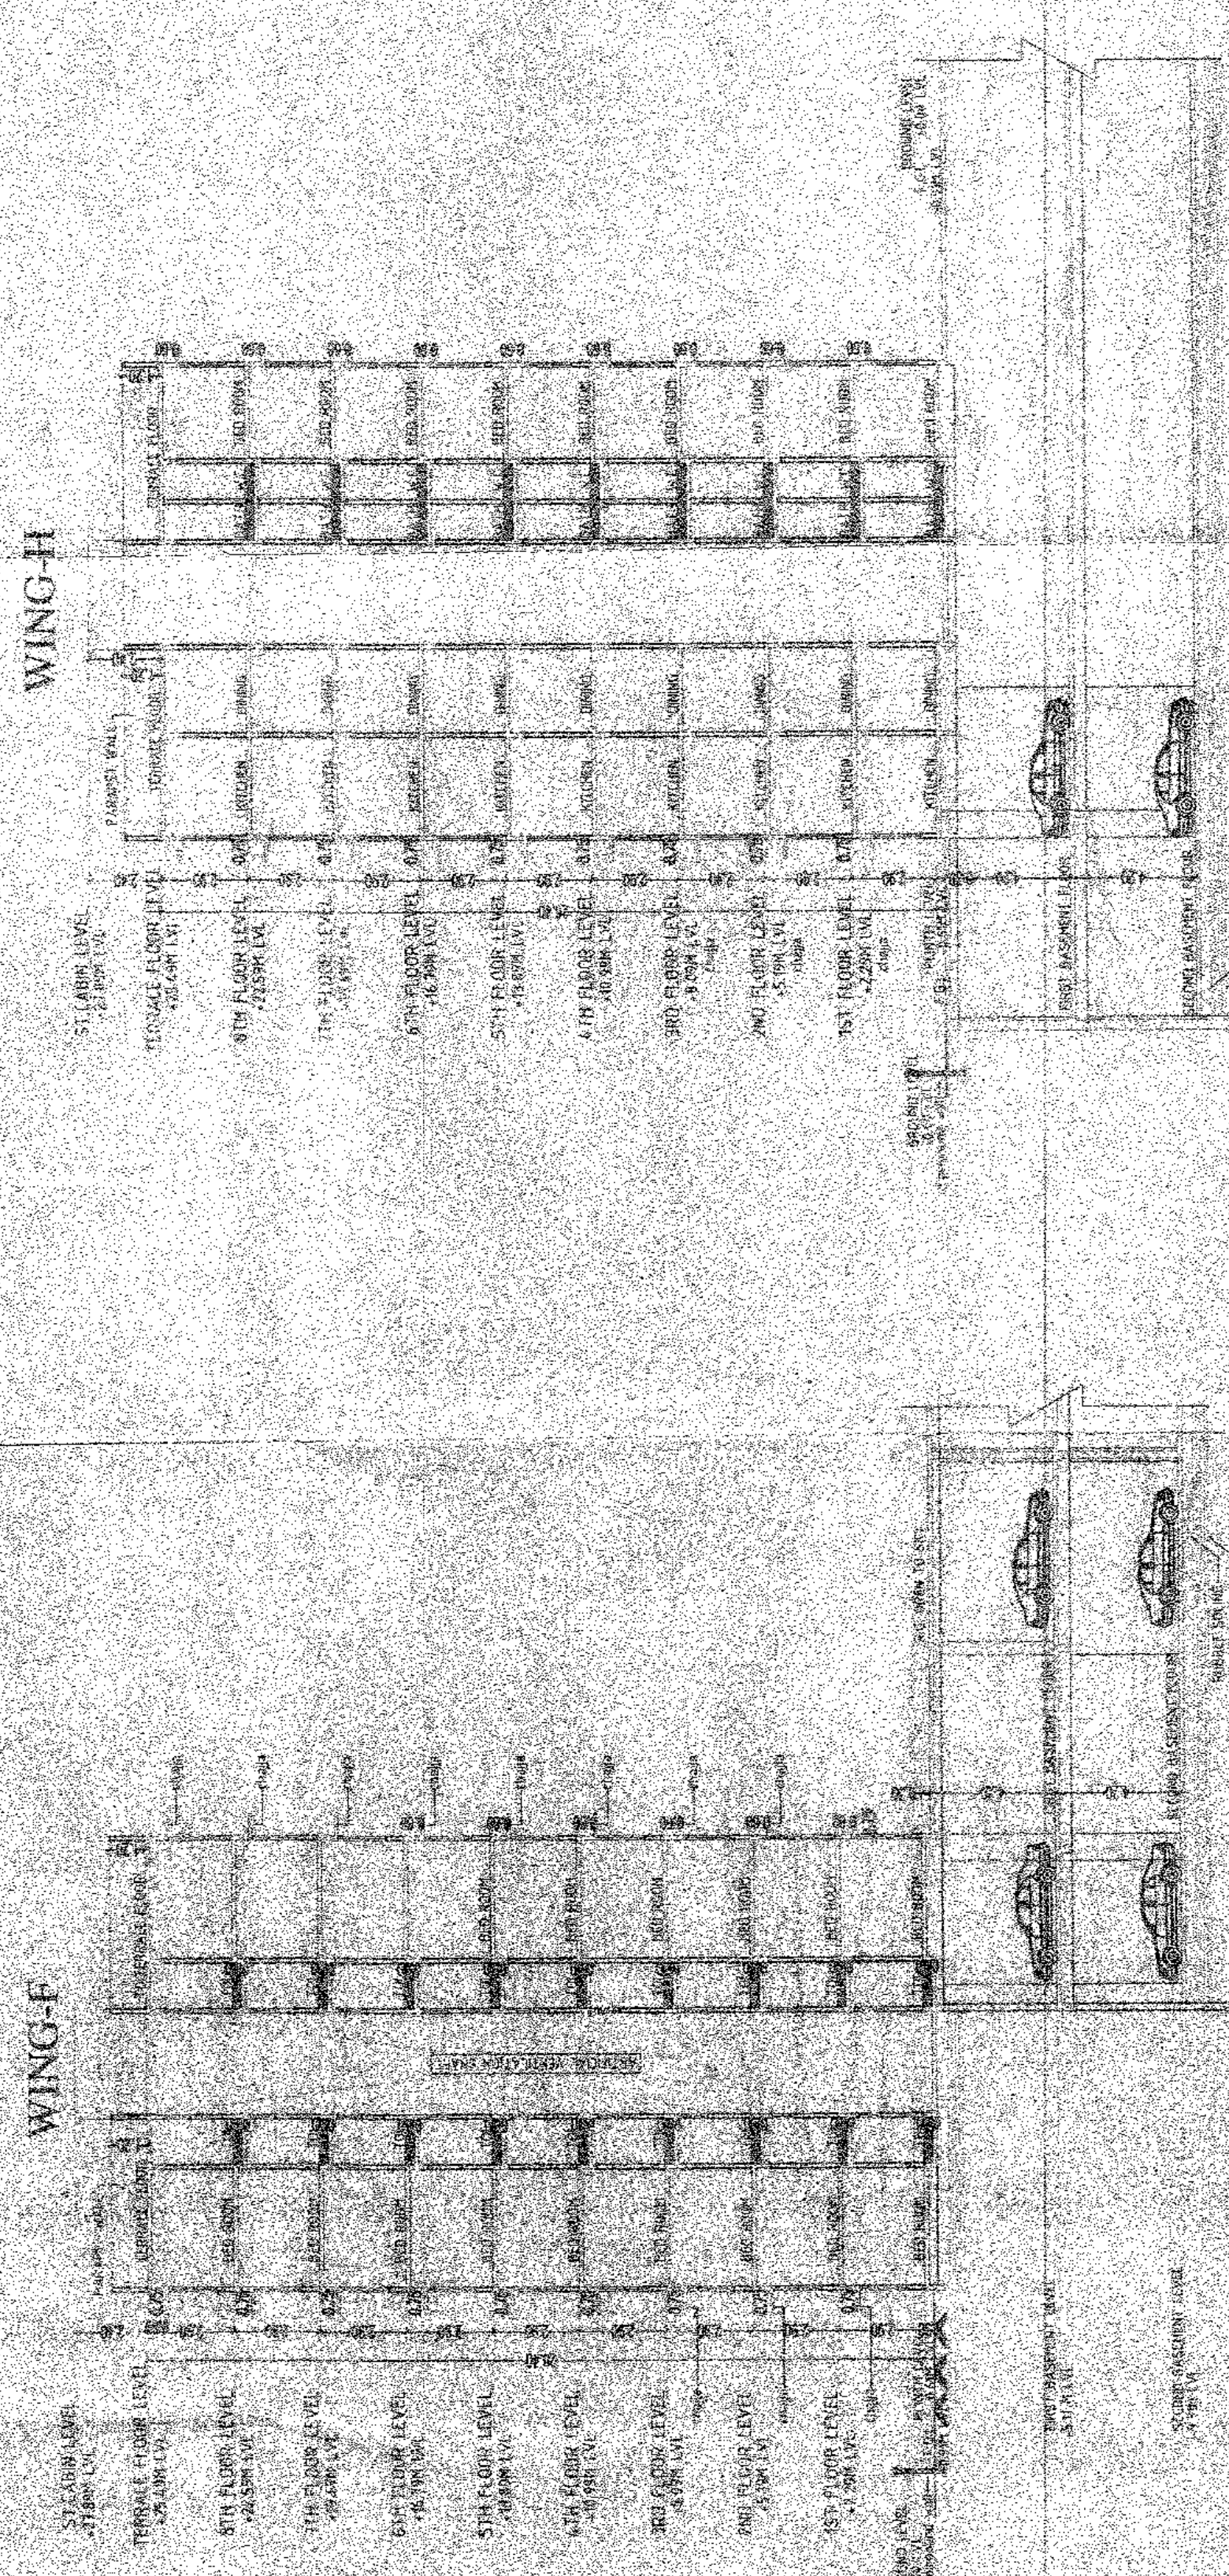

2 LVL. BASEMENT+GR.+8 FLRS.

SCALE 1:200

SECTION B-B

SCALE 1:200

SECTION C-C

SCALE 1:200