



Approved Subject to the condition mentioned in this order permission
 Letter No. SRA/CS/17/143/12-17-10-13/PP/C
 Dt. 20 MAY 2014
 Executive Engineer
 Slum Rehabilitation Authority

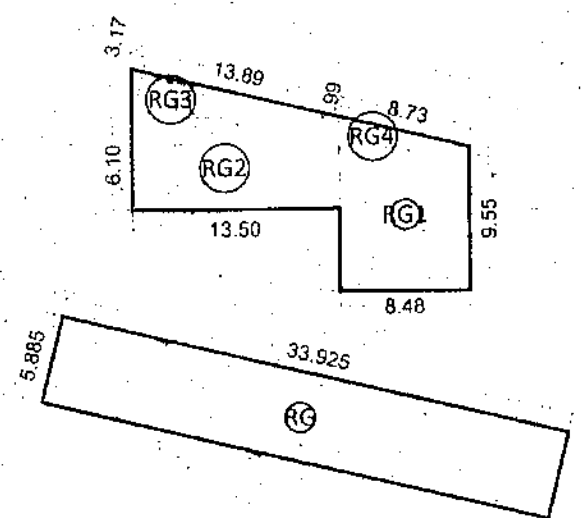


LINE DIAGRAM AT R.G. AREA CALCULATION
 SCALE 1:- 100 SALE WING 'A' 'B' & 'C'

R.G. AREA CALCULATION				
TRANSLATION METHOD :-				
RG	39.925	x	5.89	x 1.00 = 234.96 Sq.mts.
				TOTAL PROPOSED R.G. AREA = 234.96 Sq.mts.
				R.G. AREA REQUIRED 2732.00 X 8% = 218.56 Sq.mts.
PODIUM R.G. AREA :-				
RG1	8.48	x	9.55	x 1.00 = 80.98 Sq.mts.
RG2	13.50	x	6.10	x 1.00 = 82.35 Sq.mts.
RG3	13.89	x	3.17	x 0.50 = 22.02 Sq.mts.
RG4	8.73	x	1.99	x 0.50 = 8.69 Sq.mts.
				TOTAL PROPOSED R.G. AREA = 194.04 Sq.mts.


FLOOR WISE STATEMENT	BIG (STACK)	SMALL (STACK)	TOTAL
GROUND FLOOR PARKING (BUILDING NO.1 WING 'A' 'B' 'C' 'D')	32	40	72
BASEMENT FLOOR PARKING (BUILDING NO.1 WING 'A' 'B' 'C')	32	15	47
TOTAL PARKING	64	55	119

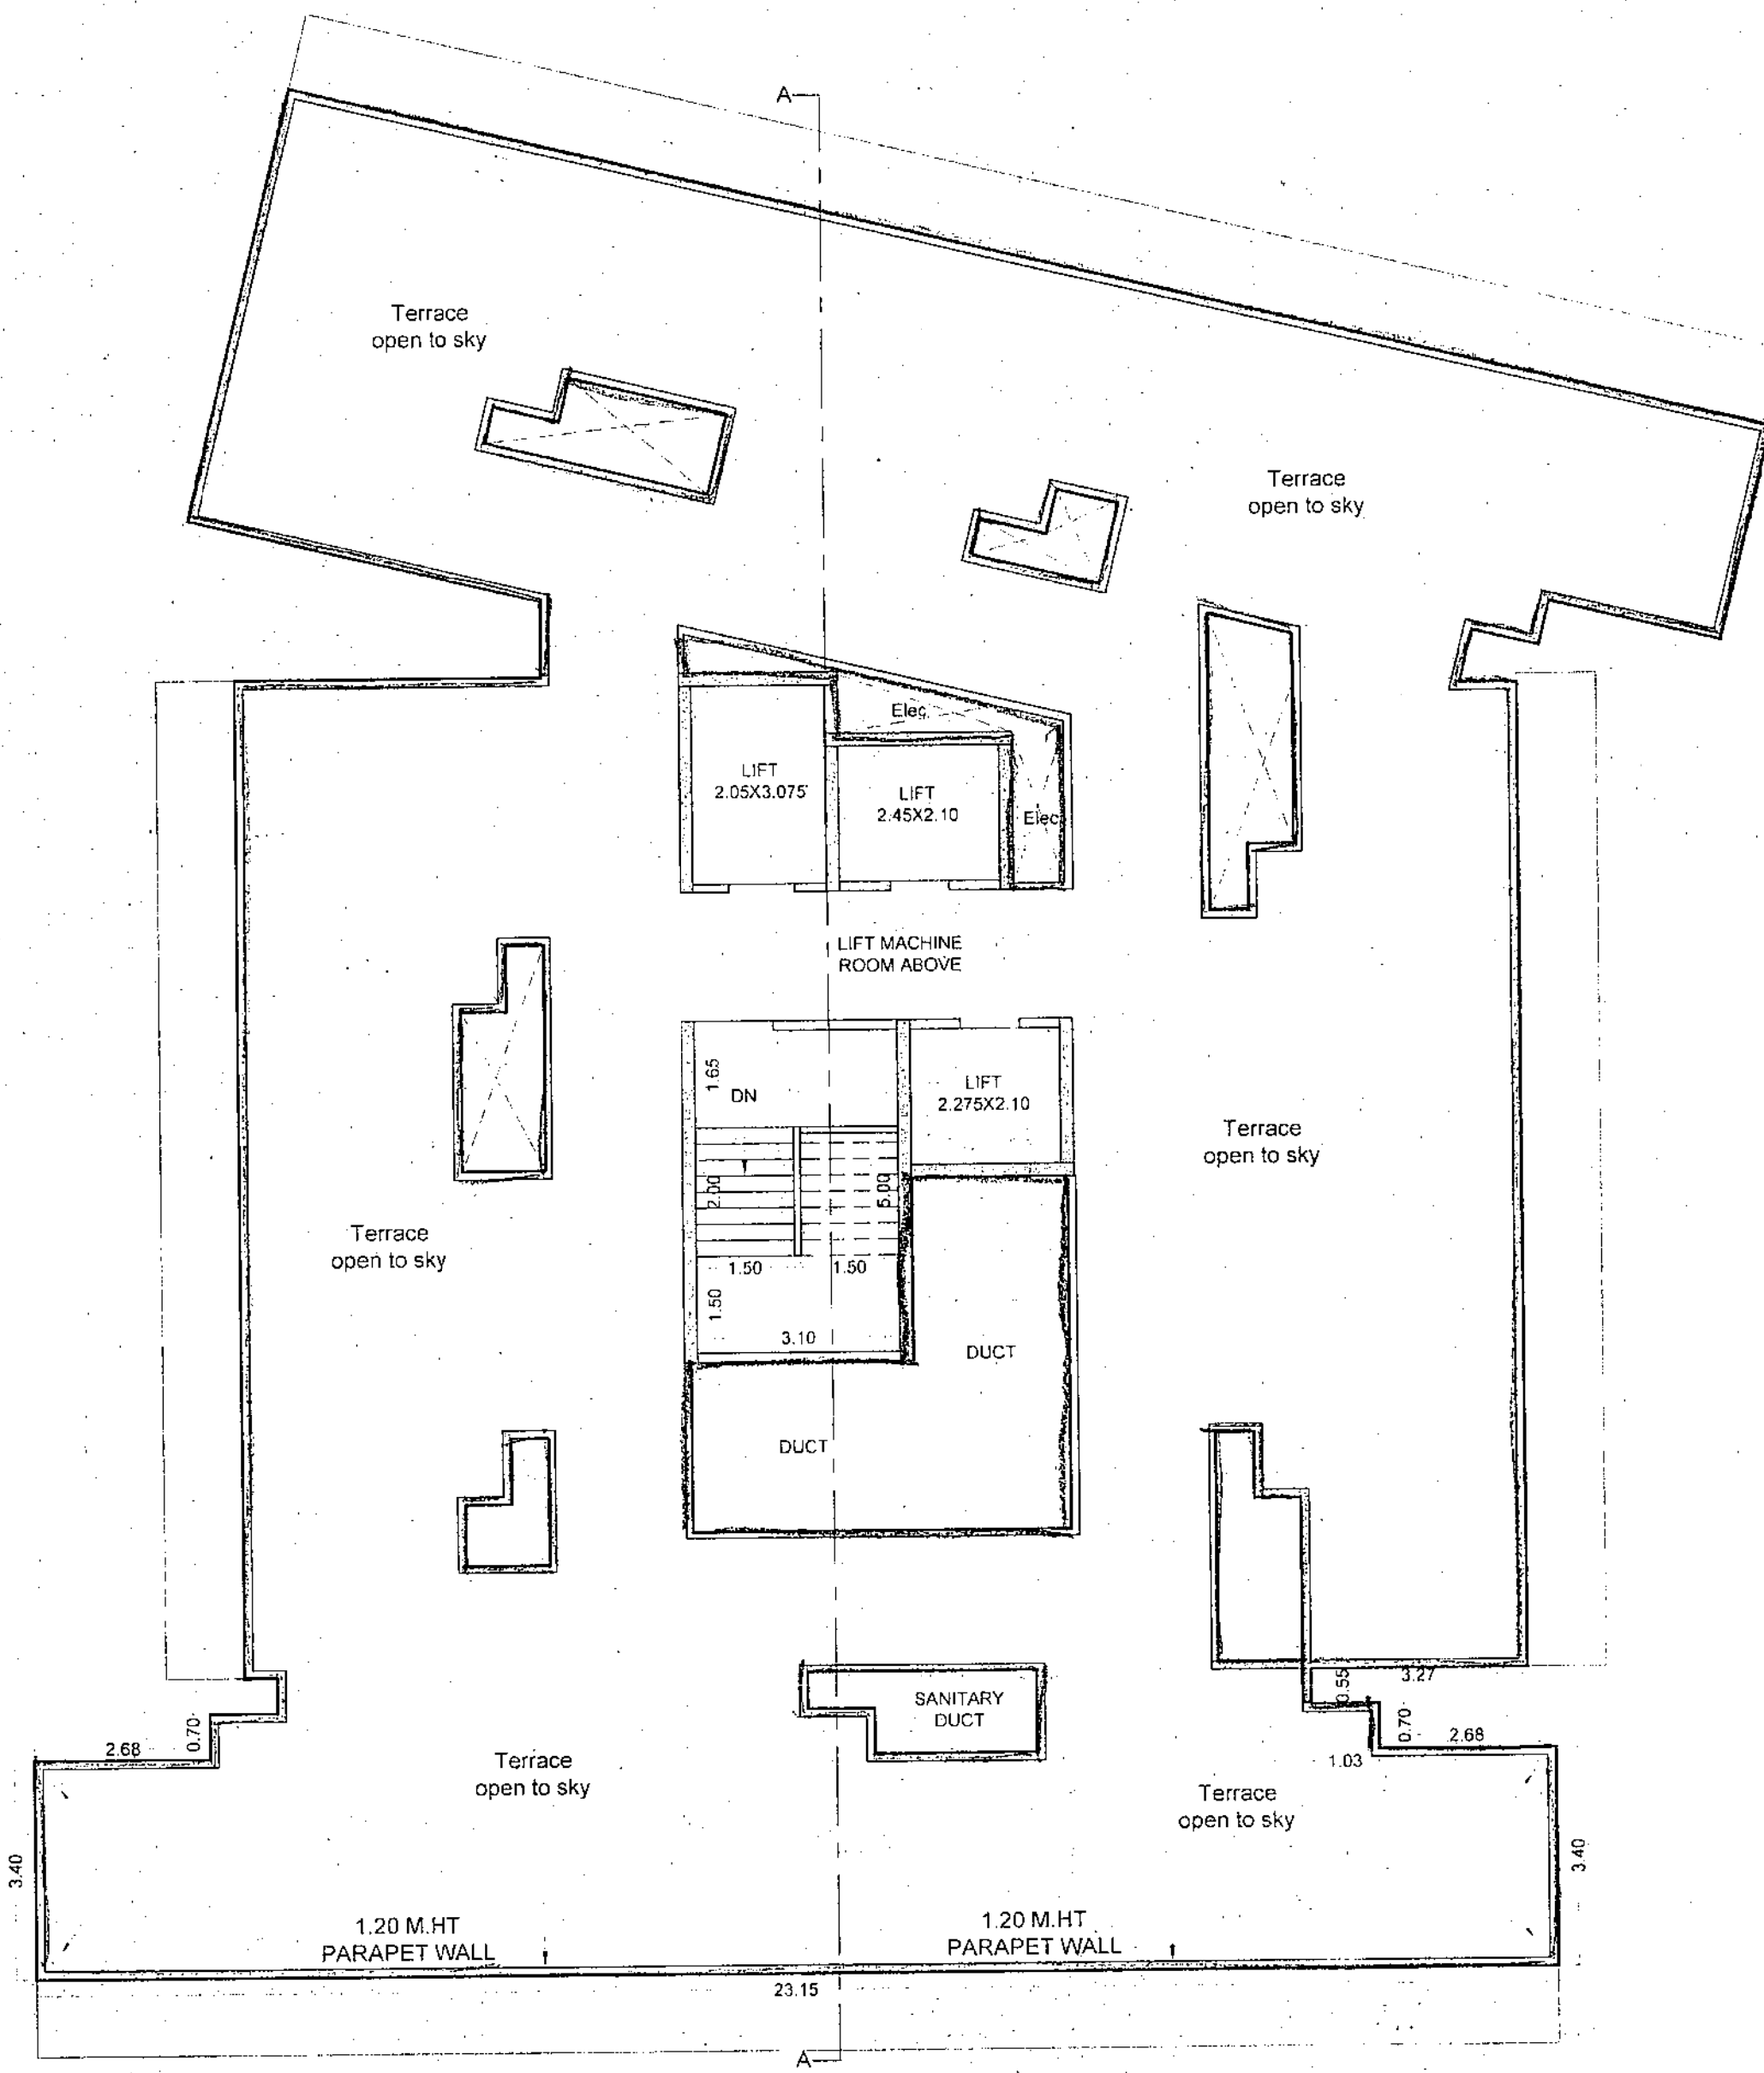

TERRACE FLOOR PLAN
 SCALE 1:- 100 (REHAB WING 'D')

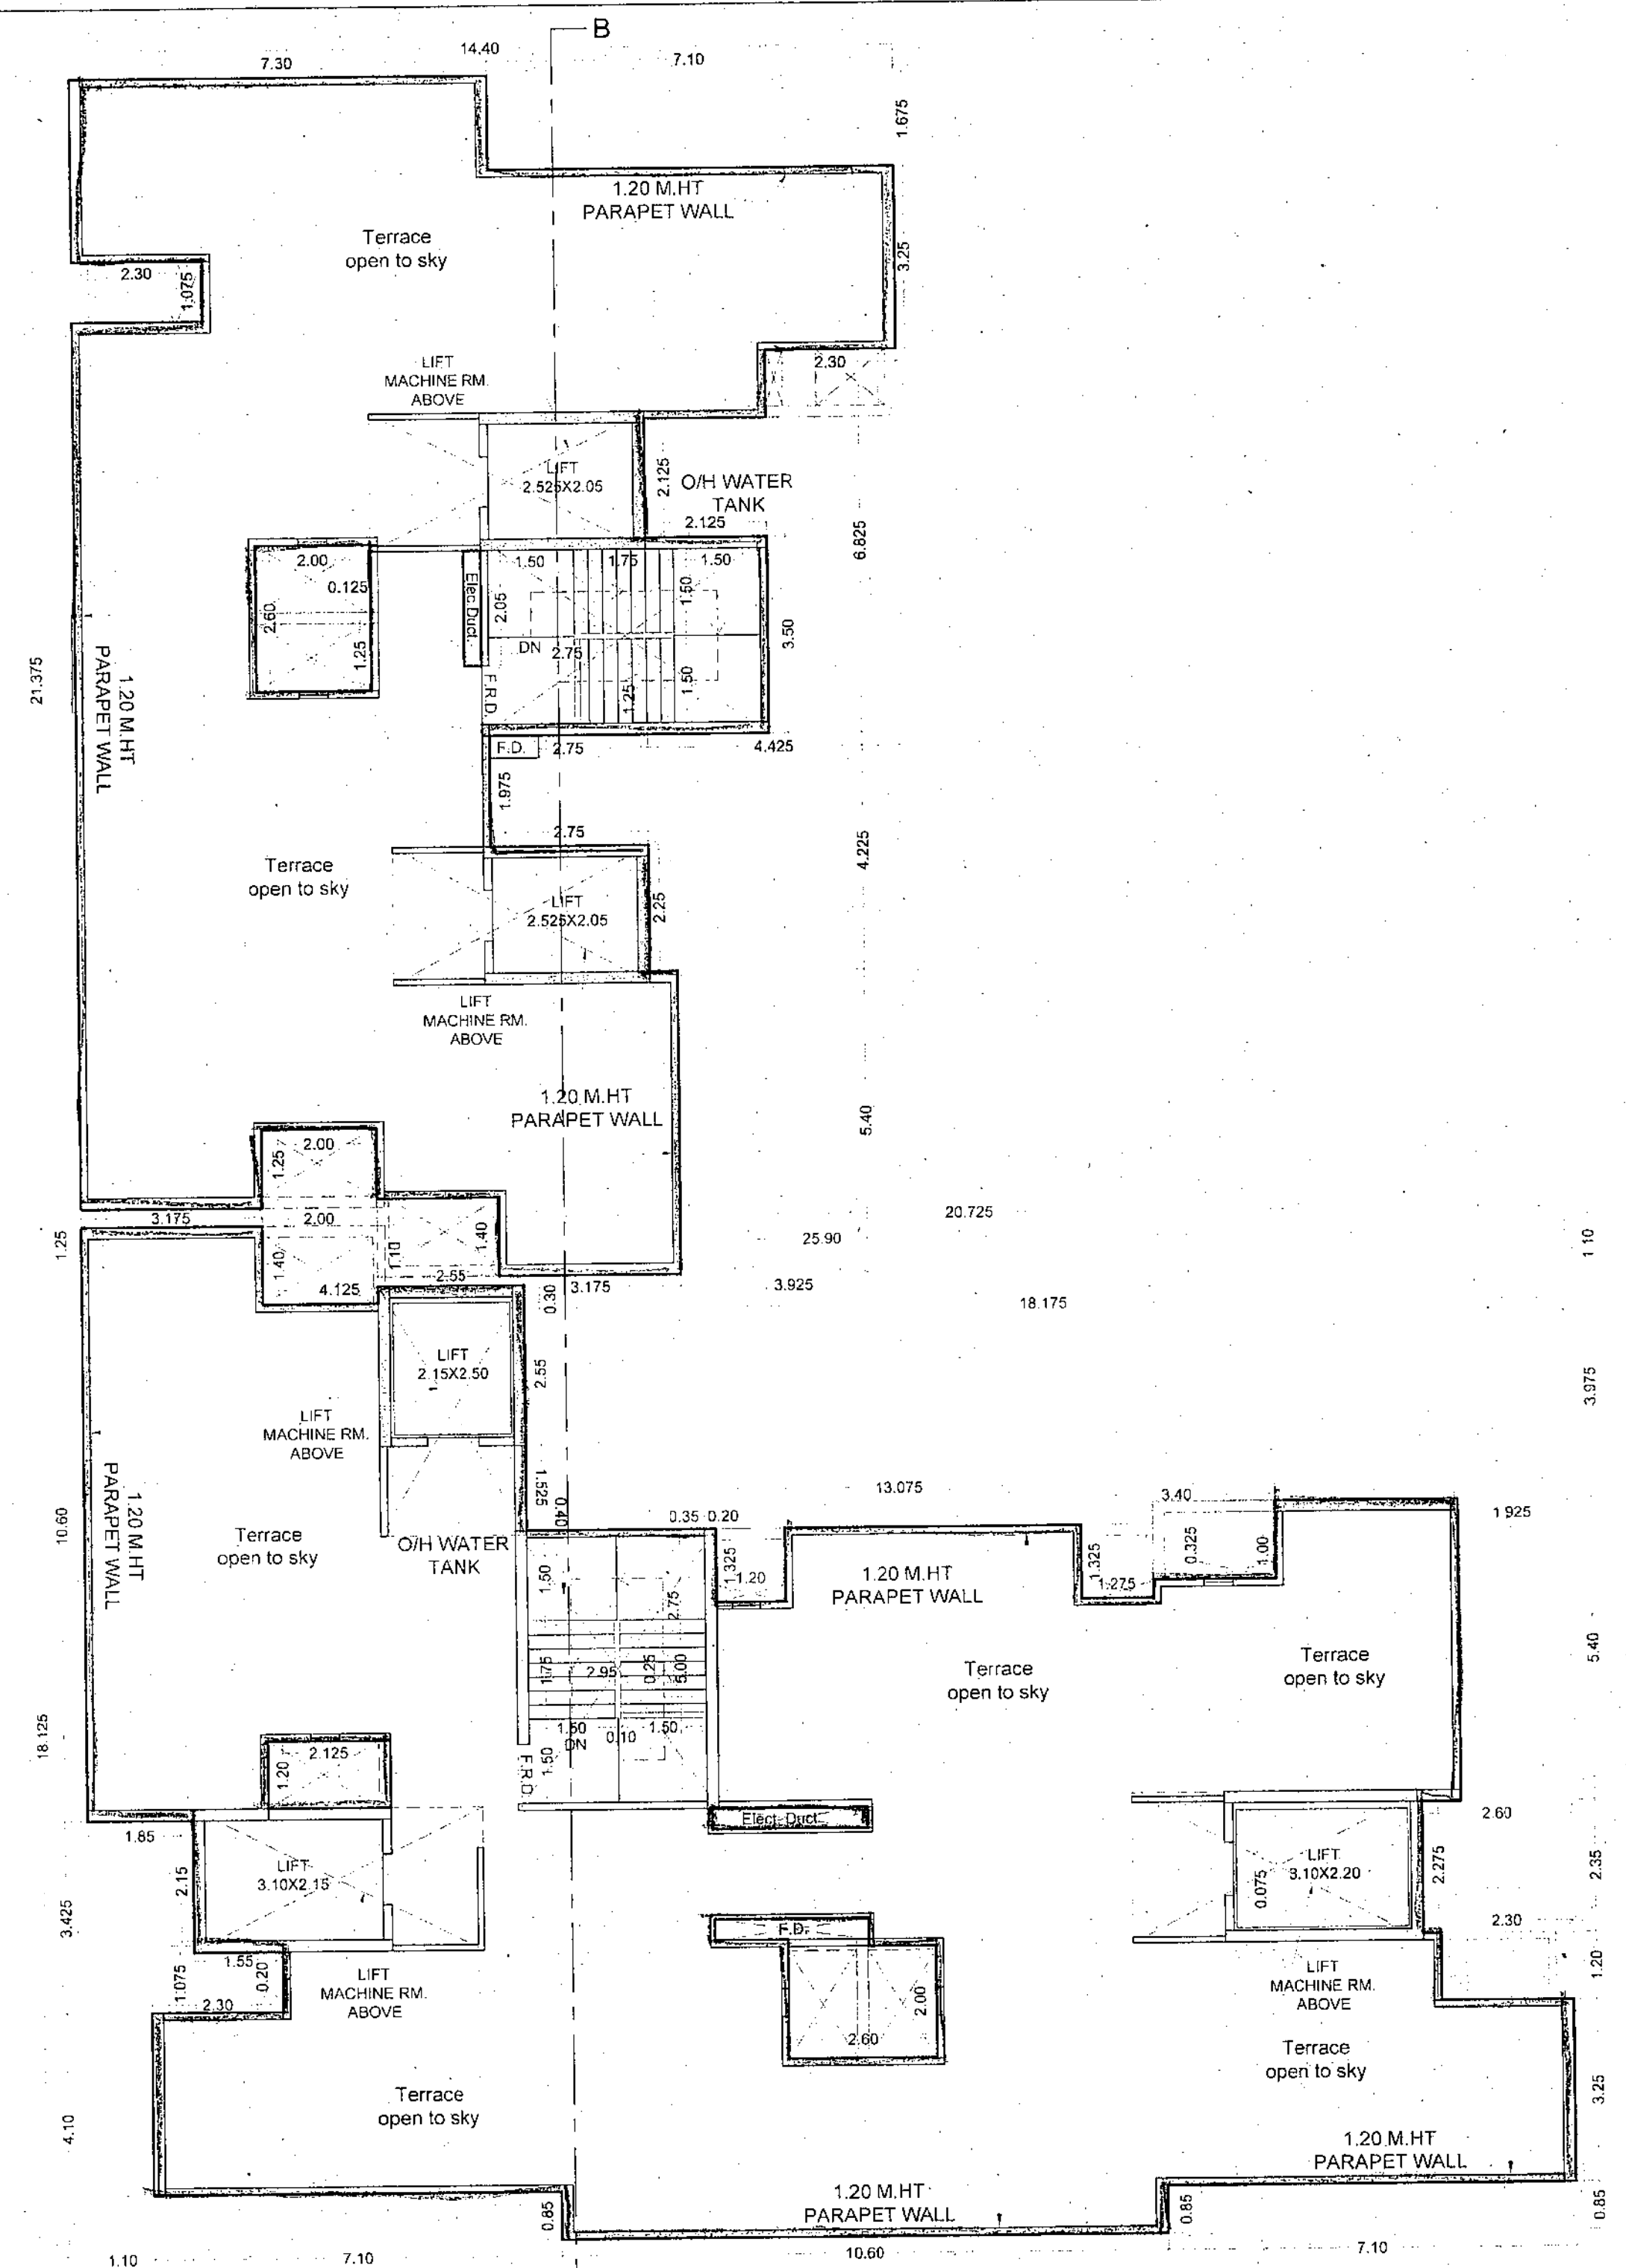


TERRACE FLOOR PLAN
 SCALE 1:- 100 (SALE WING 'A' 'B')

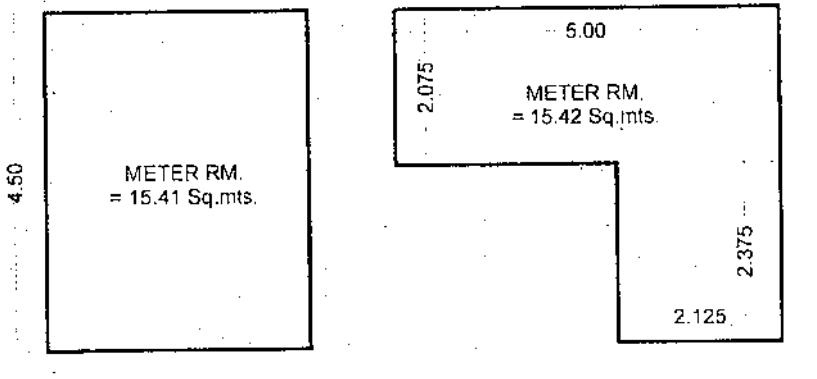


METER ROOM LINE DIAGRAM AT GROUND FLR.
 SCALE 1:- 100 SALE WING 'A' 'B' & 'C'

METER ROOM AREA :-				
M	3.425	x	4.50	x 1.00 x 1.00 = 15.42 Sq.mts.
				TOTAL = 15.42 Sq.mts.
METER ROOM AREA :-				
M	5.00	x	2.075	x 1.00 x 1.00 = 10.38 Sq.mts.
M1	2.125	x	2.375	x 1.00 x 1.00 = 5.05 Sq.mts.
				TOTAL = 15.43 Sq.mts.
				TOTAL METER RM. = 30.85 Sq.mts.

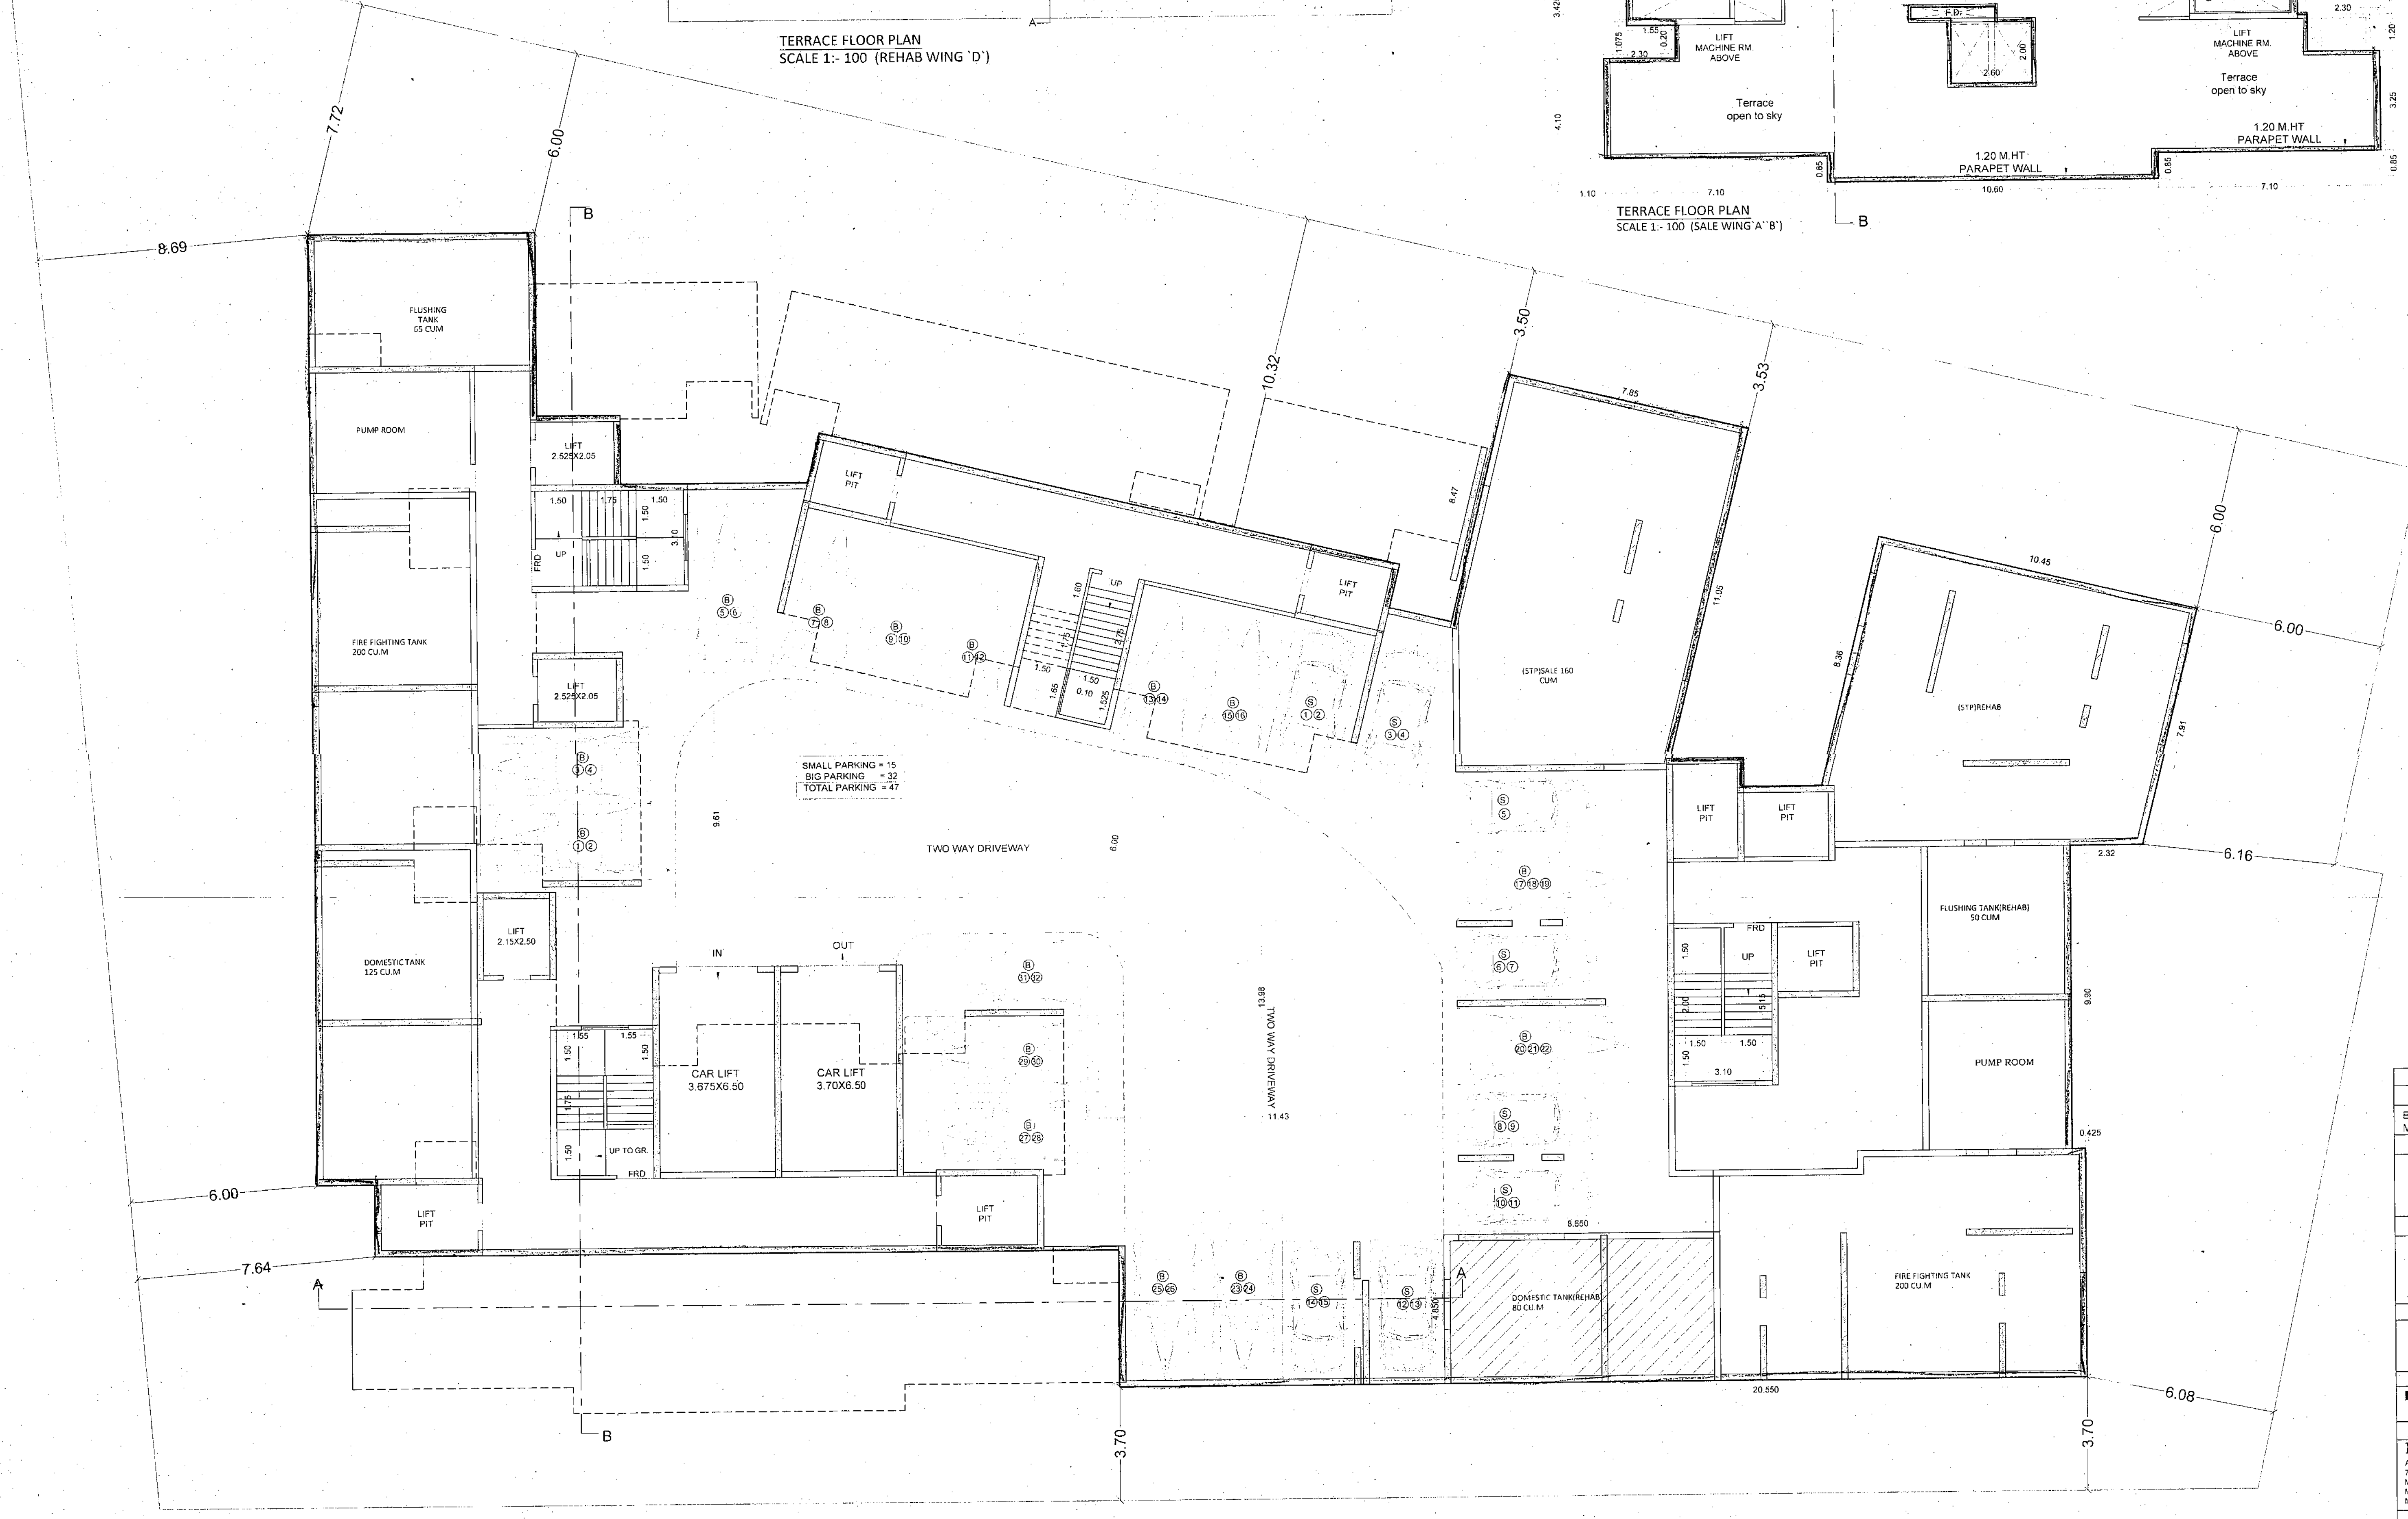

BASEMENT FLOOR PLAN
 SCALE 1:- 100
 REHAB/SALE BLDG. 'A' 'B' 'C' 'D'

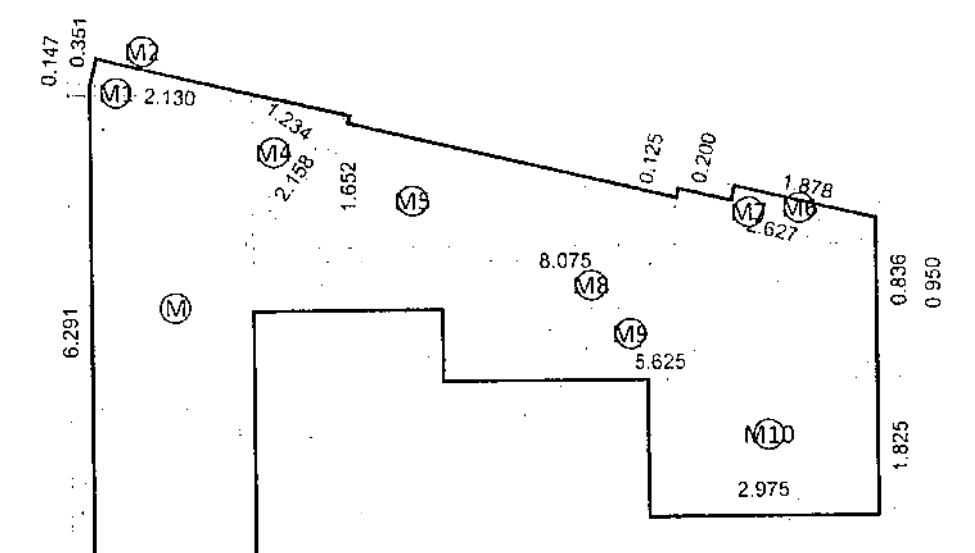

METER ROOM LINE DIAGRAM AT GROUND FLR.
 SCALE 1:- 100 REHAB WING 'D'

METER ROOM AT GROUND FLOOR REHAB WING 'D'				
M	2.125	x	6.29	x 1.00 = 13.37 SQ.MT.
M1	2.13	x	0.15	x 0.50 = 0.16
M2	2.13	x	0.35	x 0.50 = 0.37
M4	2.16	x	1.23	x 0.50 = 1.33
M5	8.075	x	1.45	x 0.50 = 6.66
M6	1.88	x	0.20	x 1.00 = 0.38
M7	2.63	x	0.125	x 1.00 = 0.33
M8	8.075	x	0.84	x 1.00 = 6.78
M9	5.625	x	0.95	x 1.00 = 5.34
M10	2.975	x	1.825	x 1.00 = 5.43
				TOTAL = 40.15 SQ.MT.

PROFORMA 'B'
 CONTENT OF SHEET

BASEMENT FLOOR PLAN TERRACE FLOOR PLAN
 METER RM AREA LINE DIAGRAM

STAMP OF APPROVAL OF PLANS

STAMP OF DATE OF RECEIPT OF PLANS

DESCRIPTION OF PROPOSAL & PROPERTY
 PROPOSED COMPOSITE BUILDING ON SRA SCHEME ON PLOT BEARING C.T.S NO 87/D(P/T) OF VILLAGE BHANDUP, TALUKA KURLA, MUMBAI 400078.
FOR, SHRI GANESH CHS. SOC.

NAME OF OWNER
MARATHON NEXGEN REALTY LTD.

SIGN. NAME & ADDRESS OF ARCHITECT

MATRIX
 ARCHITECTS & ENGINEERS,
 702 MARATHON BLDG.,
 NEELING COLLEGE ROAD, LINK ROAD,
 MULUNDI (W),
 MUMBAI-400080

NO. OF SHEET	TOTAL SHEETS	DATE	CHKD BY
1	1		