

GROUND/STILT + 1ST TO 7TH FLOOR
 CONTENTS OF SHEETS

GR. 1ST & TYPICAL FTR PLAN, AREA LINE DIAGRAM & AREA CALC. STAIRCASE AREA STATEMENT SUMMARY, ETC.

STAMP OF APPROVAL OF PLAN

Stamp and signature of the approving authority, including the name of the Municipal Corporation and the City of Thane.


STAMP OF RECEIPT OF PLAN



BUILT UP STAIRCASE & TENEMENTS AREA SUMMARY


FLOOR	BUP AREA	TAKEN IN F.S.I. ST. AREA	NO. OF TENEMENTS
GR/ST FLOOR	286.44 SQ.MT.	33.89 SQ.MT.
1st FLOOR	249.25 SQ.MT.	32.01 SQ.MT.	04 NOS
2nd FLOOR	249.25 SQ.MT.	32.01 SQ.MT.	04 NOS
3rd FLOOR	249.25 SQ.MT.	32.01 SQ.MT.	04 NOS
4th FLOOR	249.25 SQ.MT.	32.01 SQ.MT.	04 NOS
5th FLOOR	249.25 SQ.MT.	32.01 SQ.MT.	04 NOS
6th FLOOR	249.25 SQ.MT.	32.01 SQ.MT.	04 NOS
7th FLOOR	249.25 SQ.MT.	32.01 SQ.MT.	04 NOS
TOTAL AREA	2037.28 SQ.MT.	352.78 SQ.MT.	28 NOS

BUP AREA + STAIRCASE AREA = 2288.86 SQ.MT.

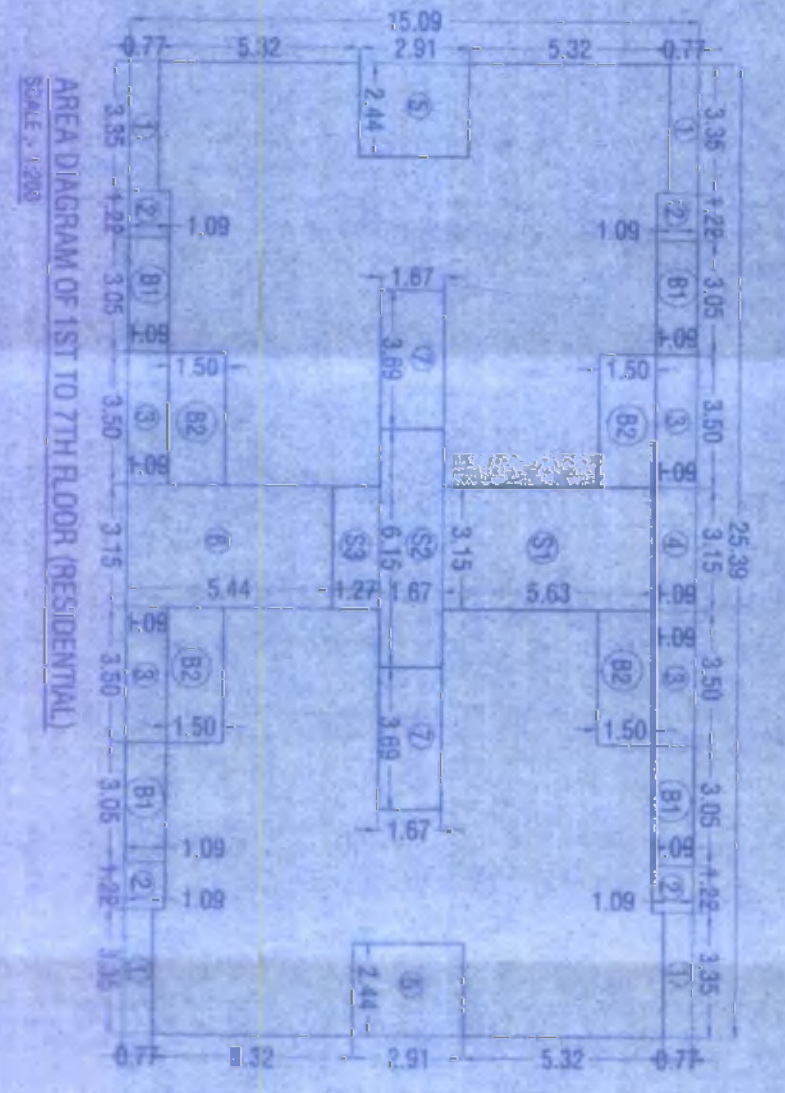



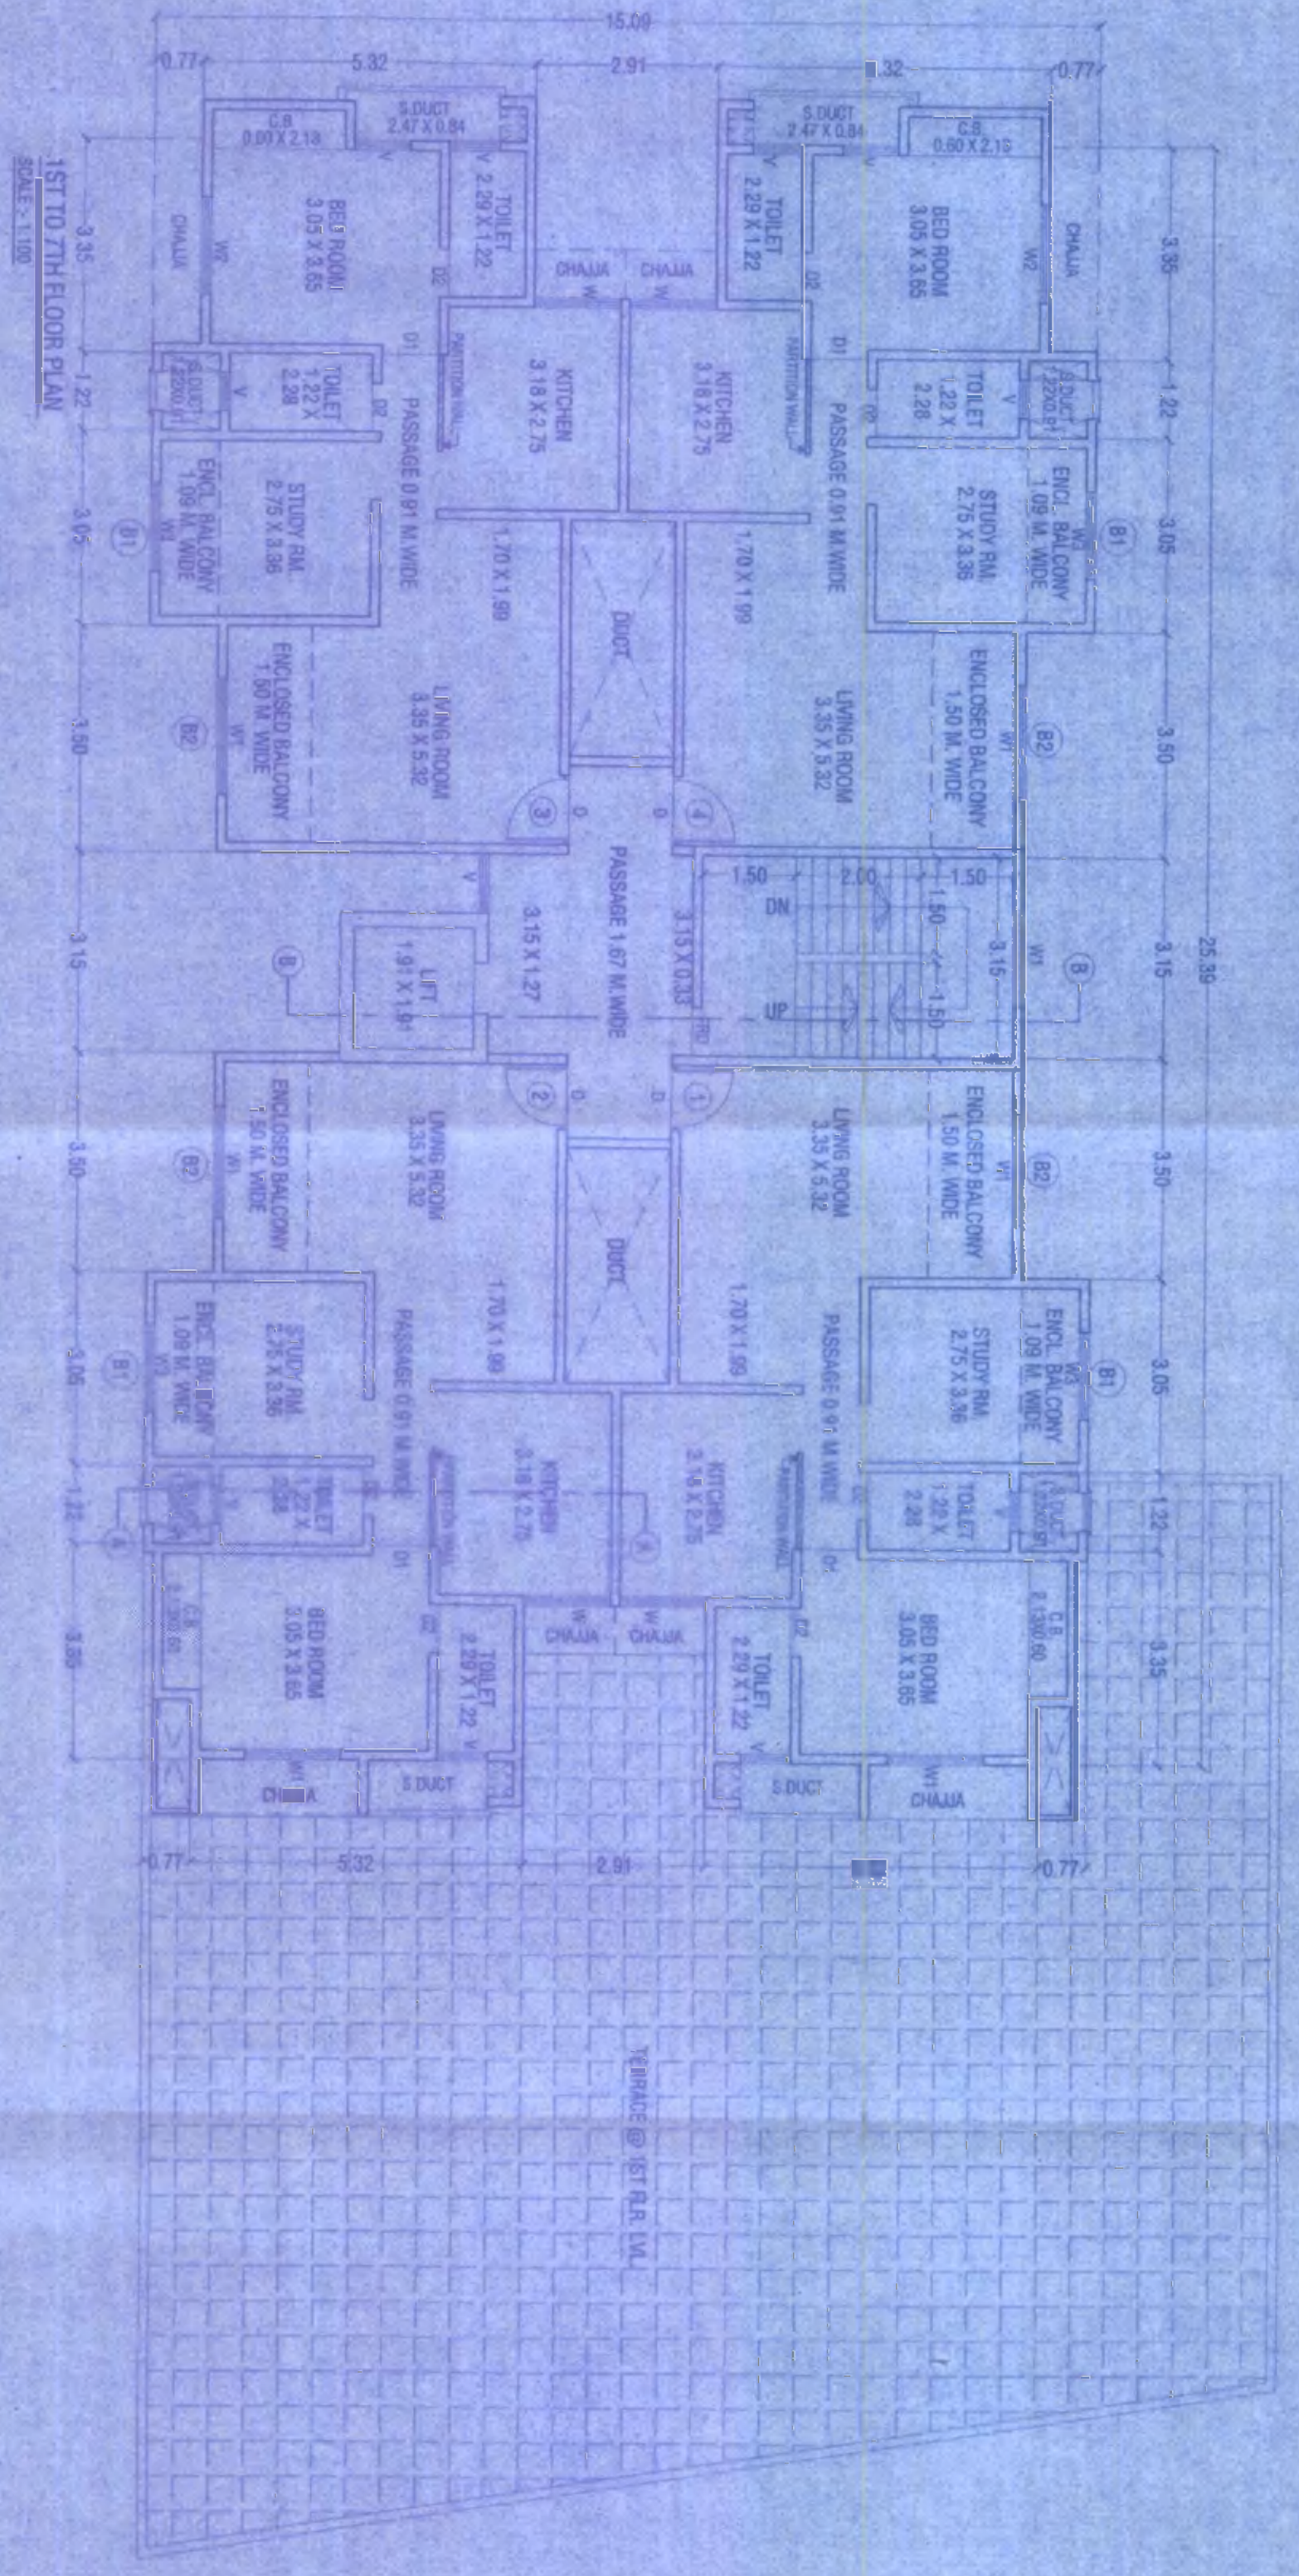








STACK CAR PARKING - 11 X 2 = 22 NOS
 SCOOTER PARKING - 12 X 1 = 12 NOS

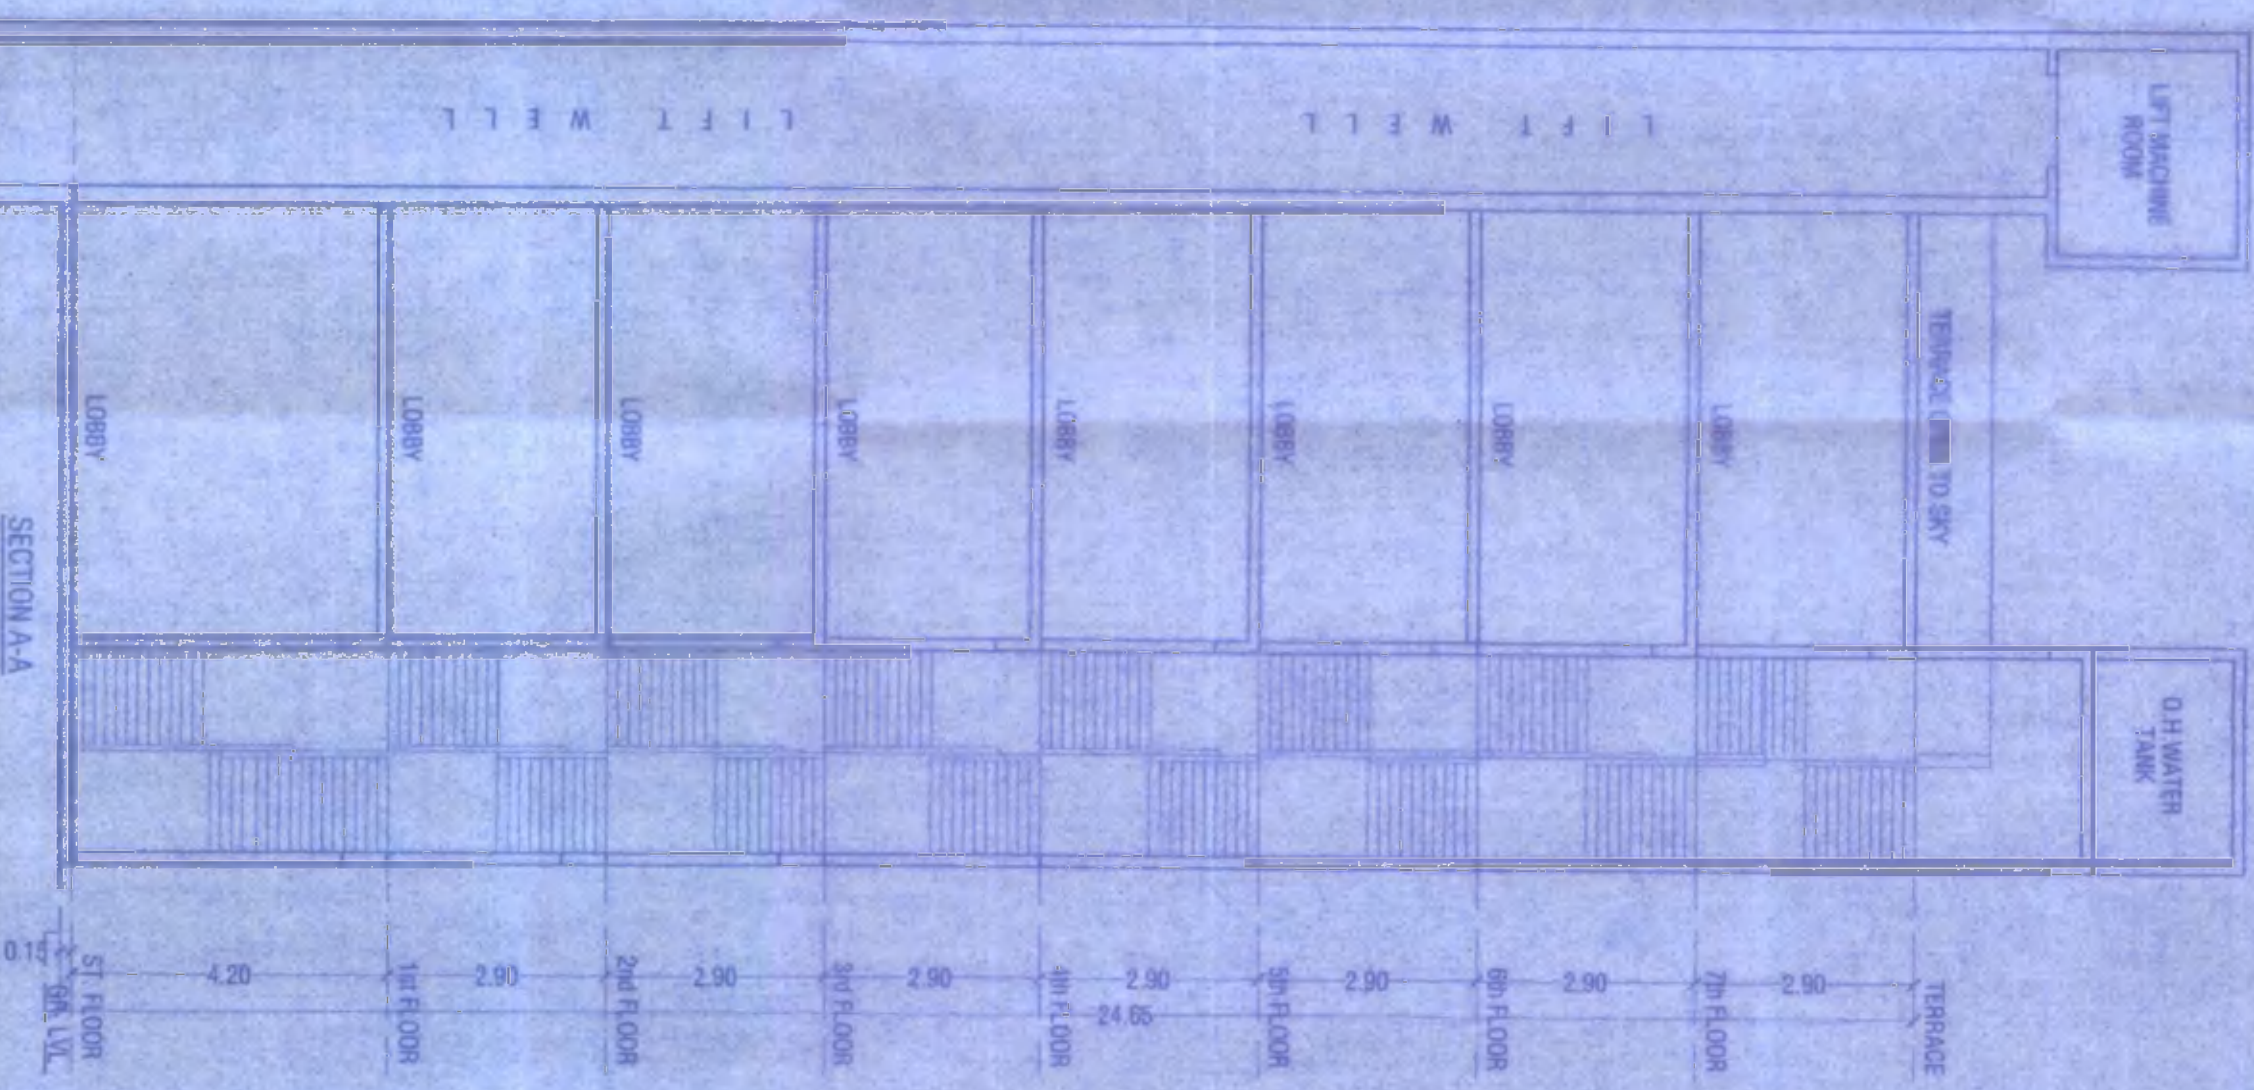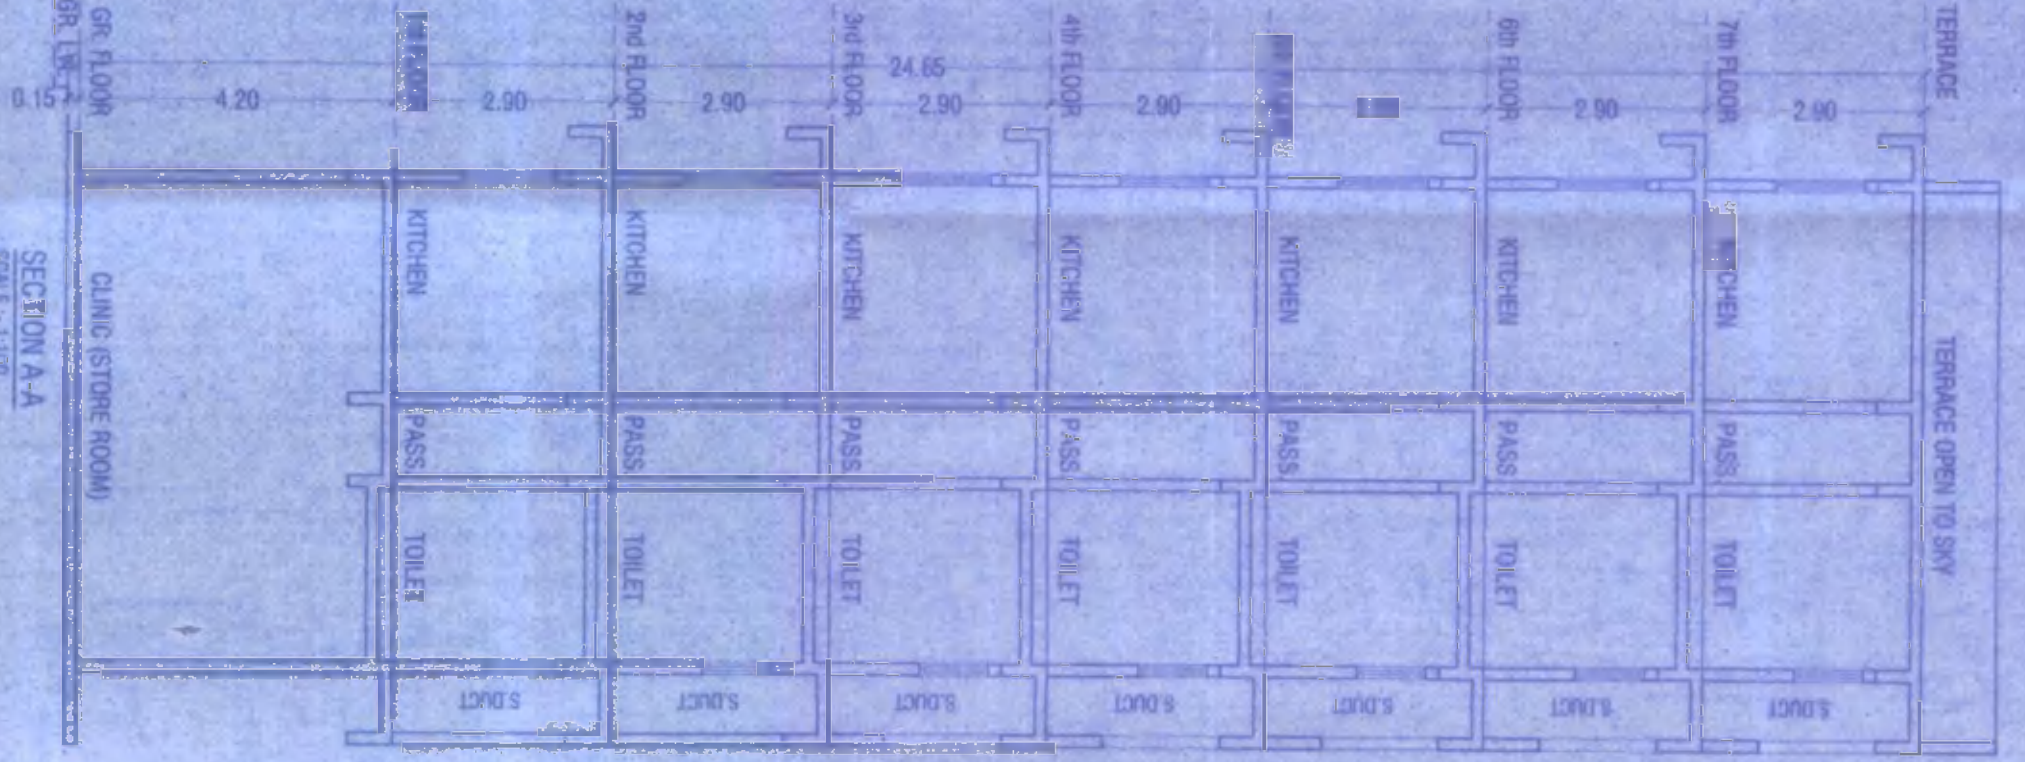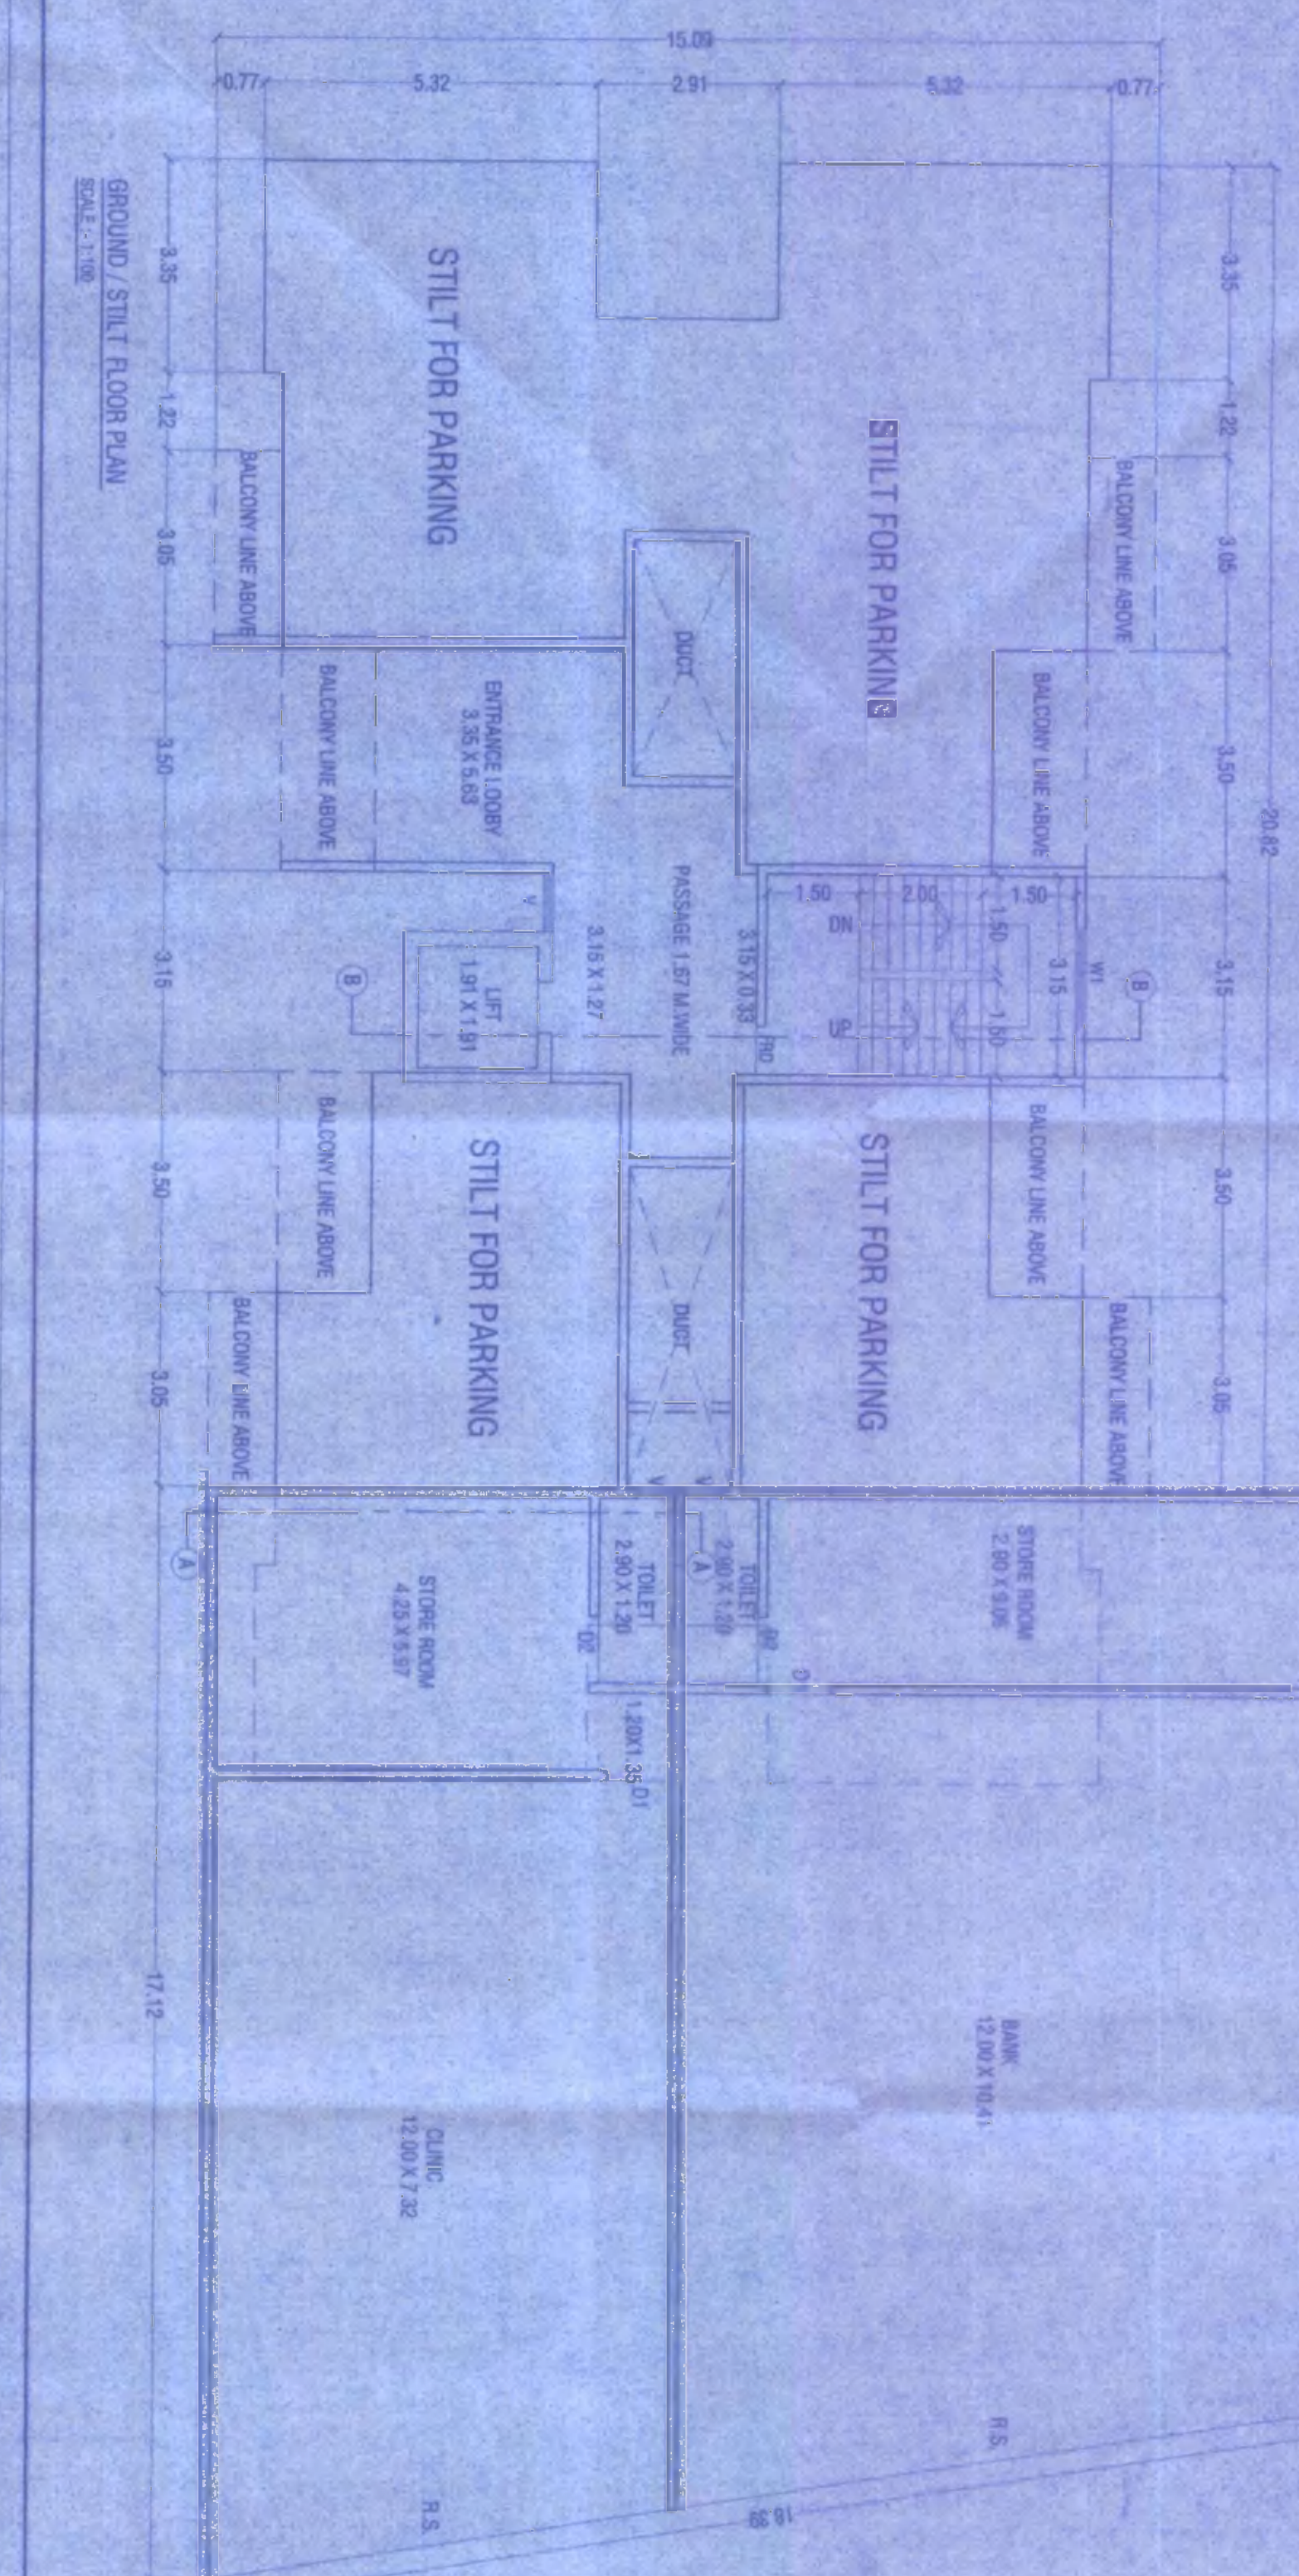

CERTIFICATE OF AREA

ON AND THAT THE DIMENSIONS OF THE PLOT UNDER REFERENCE ARE AS SHOWN IN THE P.L.D. AND THE AREA AS STATED ON THE PLAN, ARE AS MEASURED ON SITE AND THE AREA SO STATED IS SQUARE METERS AND TALLIES WITH THE AREA STATED IN THE DOCUMENT OF OWNERSHIP/TOWN PLANNING SCHEME RECORDS.

DESCRIPTION
 PROPOSED DEVELOPMENT ON PLOT BEARING C.I.S. 28 & 56, TKA NO. 4, THANE.

NAME & SIGNATURE OF OWNERS/POAH

ARCHITECT
 SHRI. MILIND PRAABHAKAR BHAGWAT

10 FOLDS
 ARCHITECTS & CONSULTANTS