

APPROVED FOR CONSTRUCTION
 25.07.2019

















































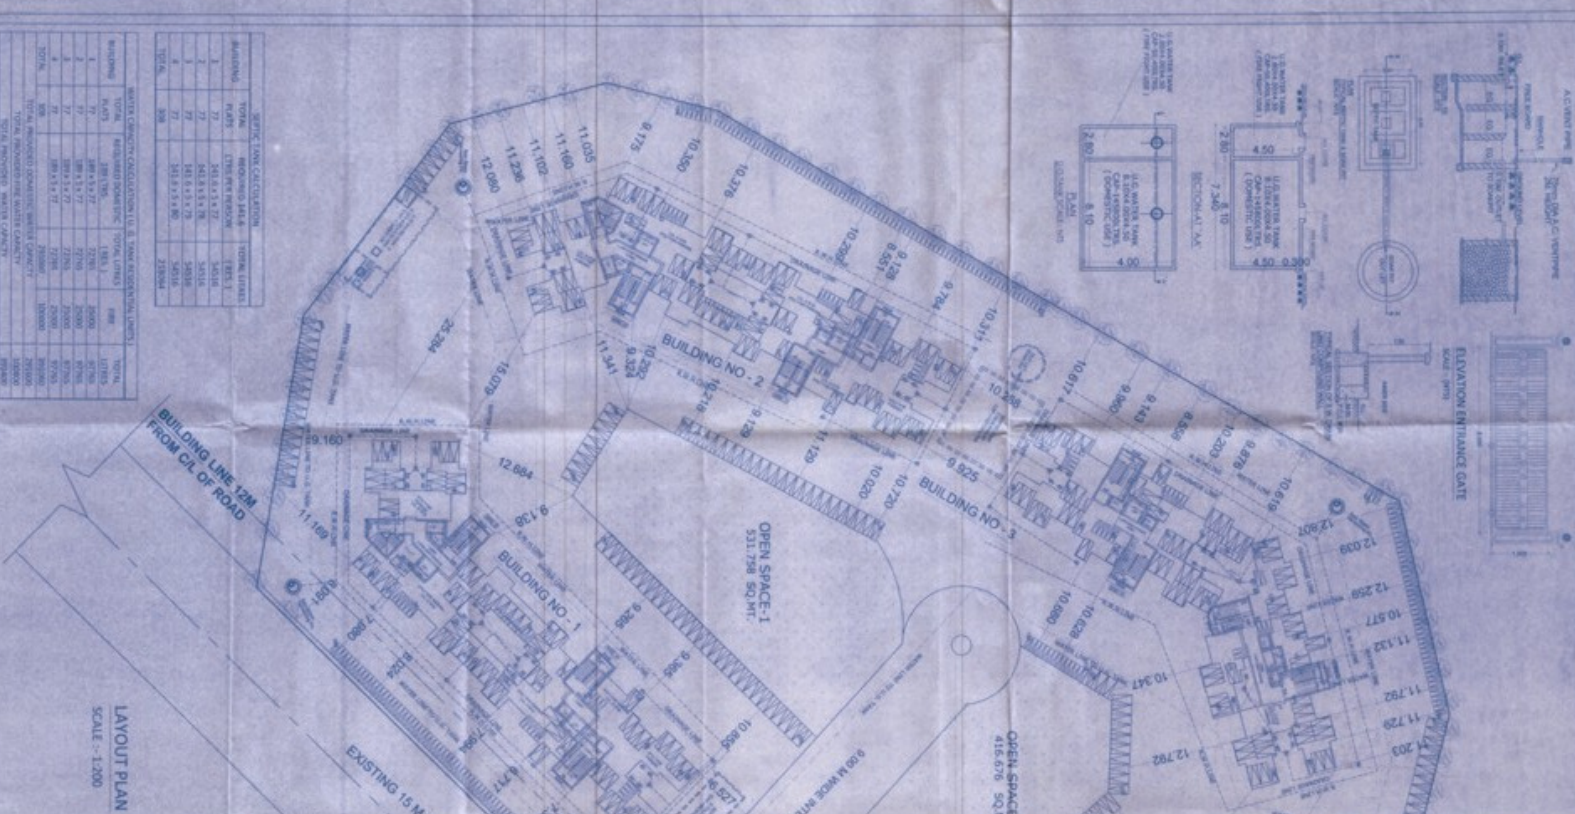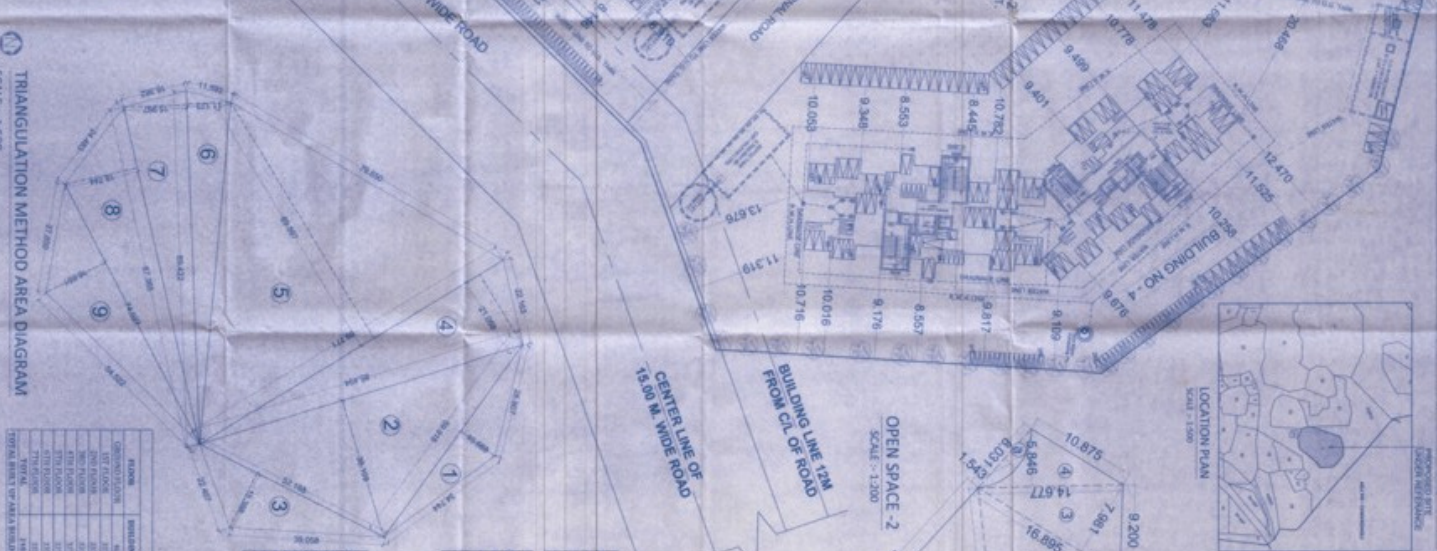

WATER CAPACITY CALCULATION IN LITERS

